



EXISTING REAR ELEVATION

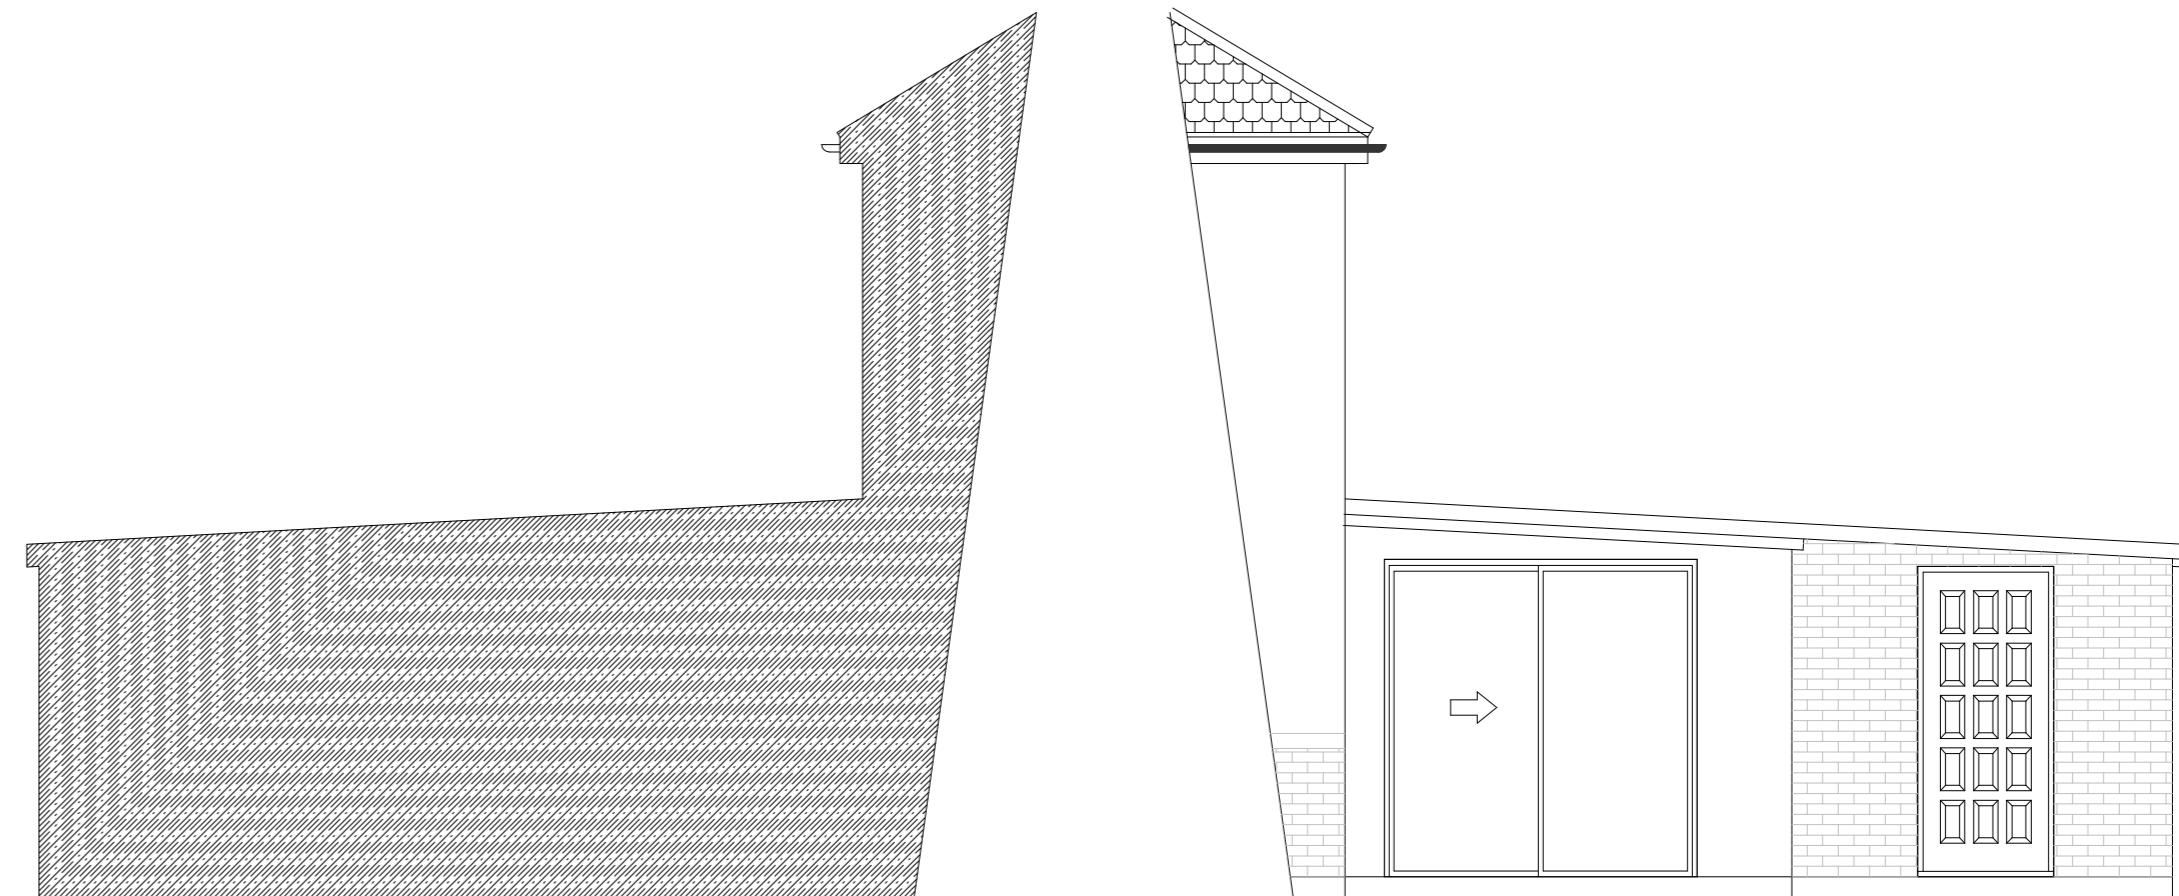


EXISTING SIDE ELEVATION

EXISTING SIDE ELEVATION

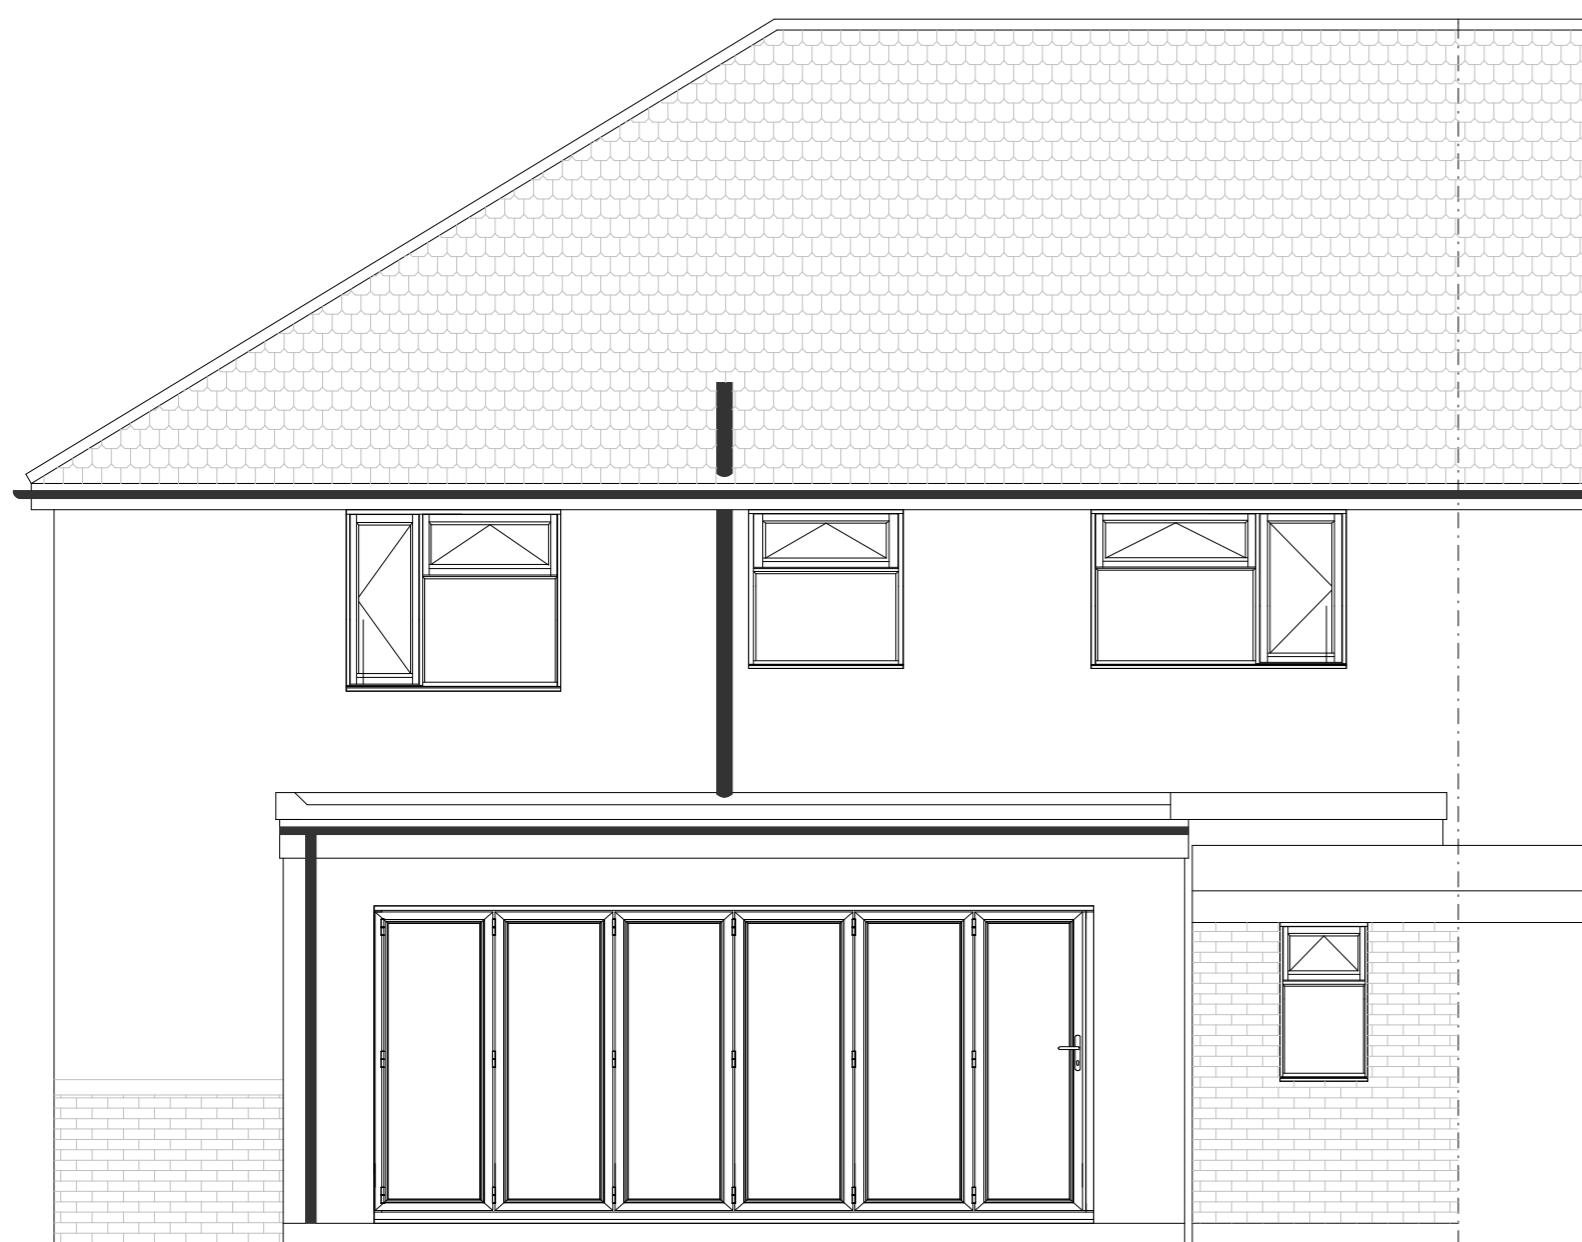


PROPOSED REAR ELEVATION

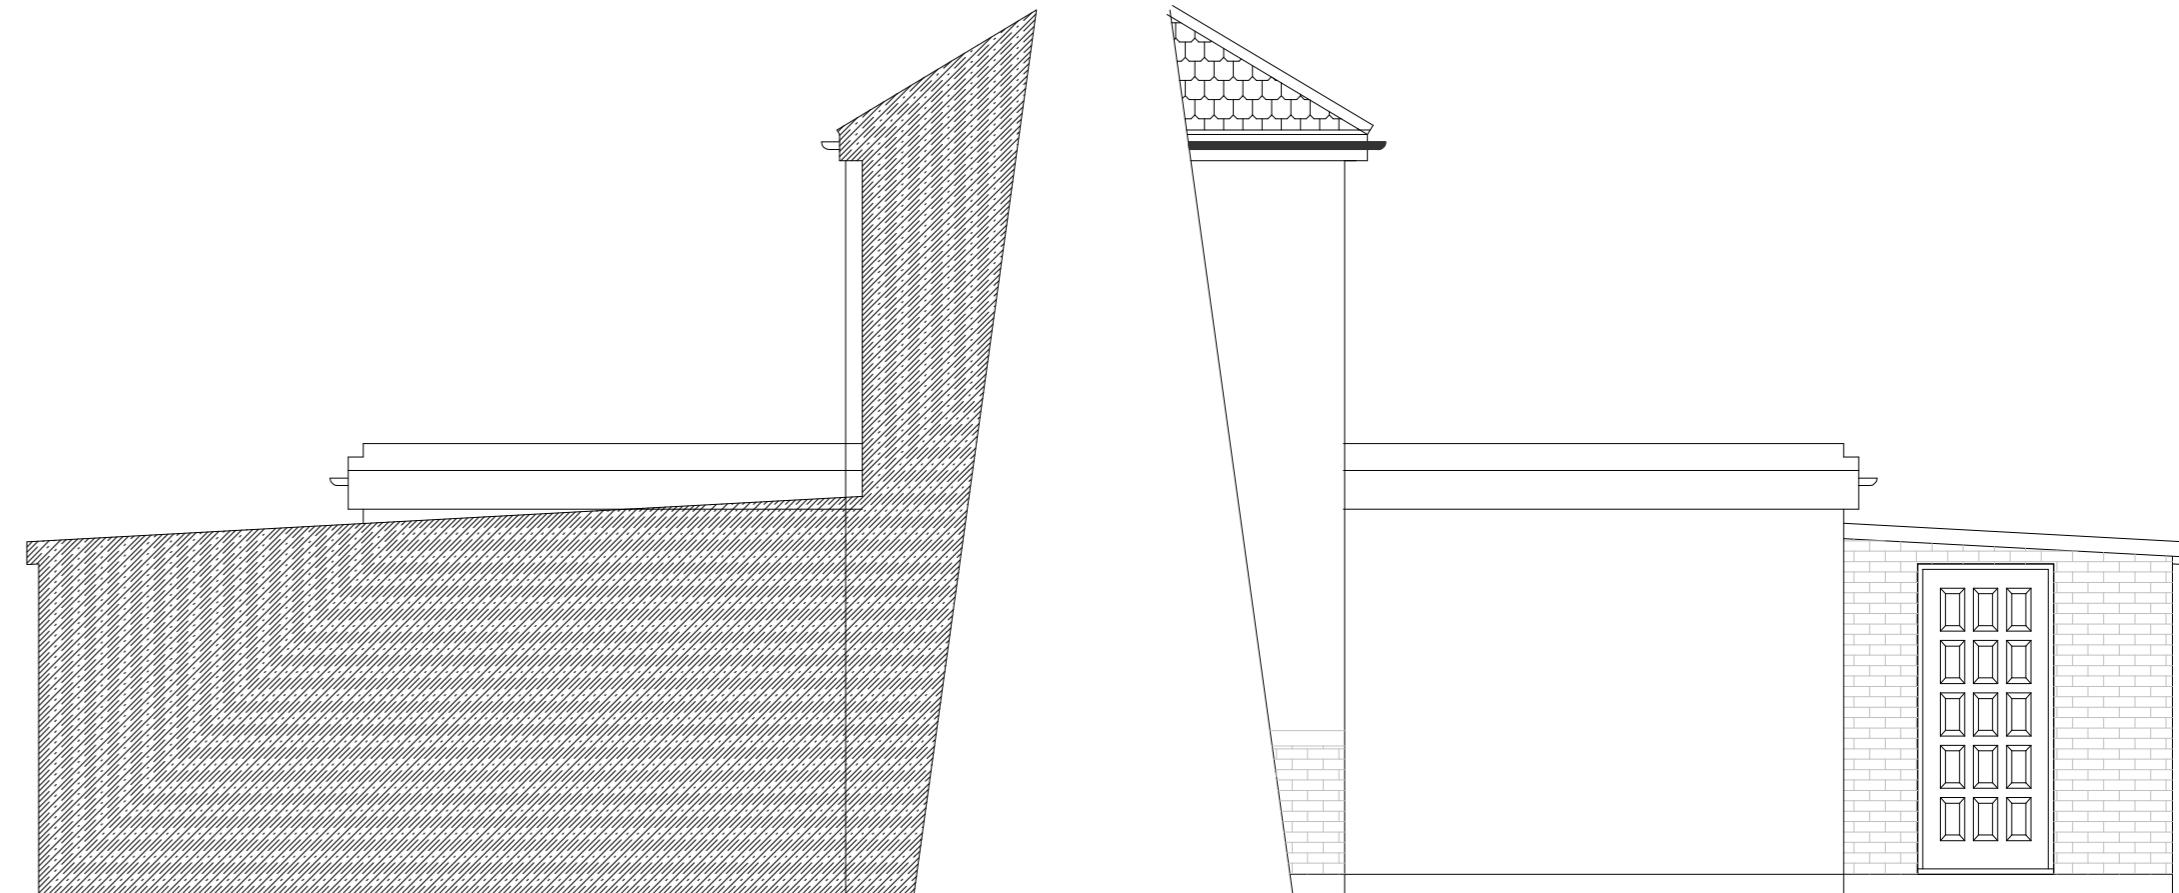

PROPOSED SIDE ELEVATION

PROPOSED SIDE ELEVATION

2, St Giles Avenue
Ickenham

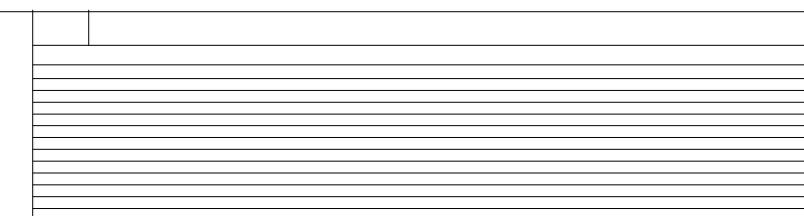

SCALE 1:50
0 1m 2m 3m 4m 5m

PLAN Existing/Proposed Elevations
PROJECT SINGLE STOREY REAR EXTENSION

DWG No 02
Rev: -
General Notes:
1. All dimensions to be checked on site prior to construction any discrepancies should be reported to the highford design
2. All drawings are indicative of architect's visual requirements only and show design intent only
3. All dimensions are in metres and are approximate only
Copyright © Highford Design 2022
These drawings are the copyright of Highford Design and are to calculate areas for the purpose of valuations. All dimensions to be checked on site by contractor and such dimensions to be their responsibility
Date: July 2023
Project: 2, St Giles Avenue
Scale: 1:50 @ A2
Checked: AW
Drawing Title: Existing/Proposed Plans
Status: Planning
Job No: 409
Mobile: 07551 320225
Email: info@highforddesign.co.uk | web: www.highforddesign.co.uk

Highford
Design and Build Limited
27 Bellamy Close, Ickenham, Middlesex, UB10 8SJ
email: info@highforddesign.co.uk | web: www.highforddesign.co.uk
mobile: 07551 320225