



PROPOSED SOUTH ELEVATION
SCALE 1 : 100

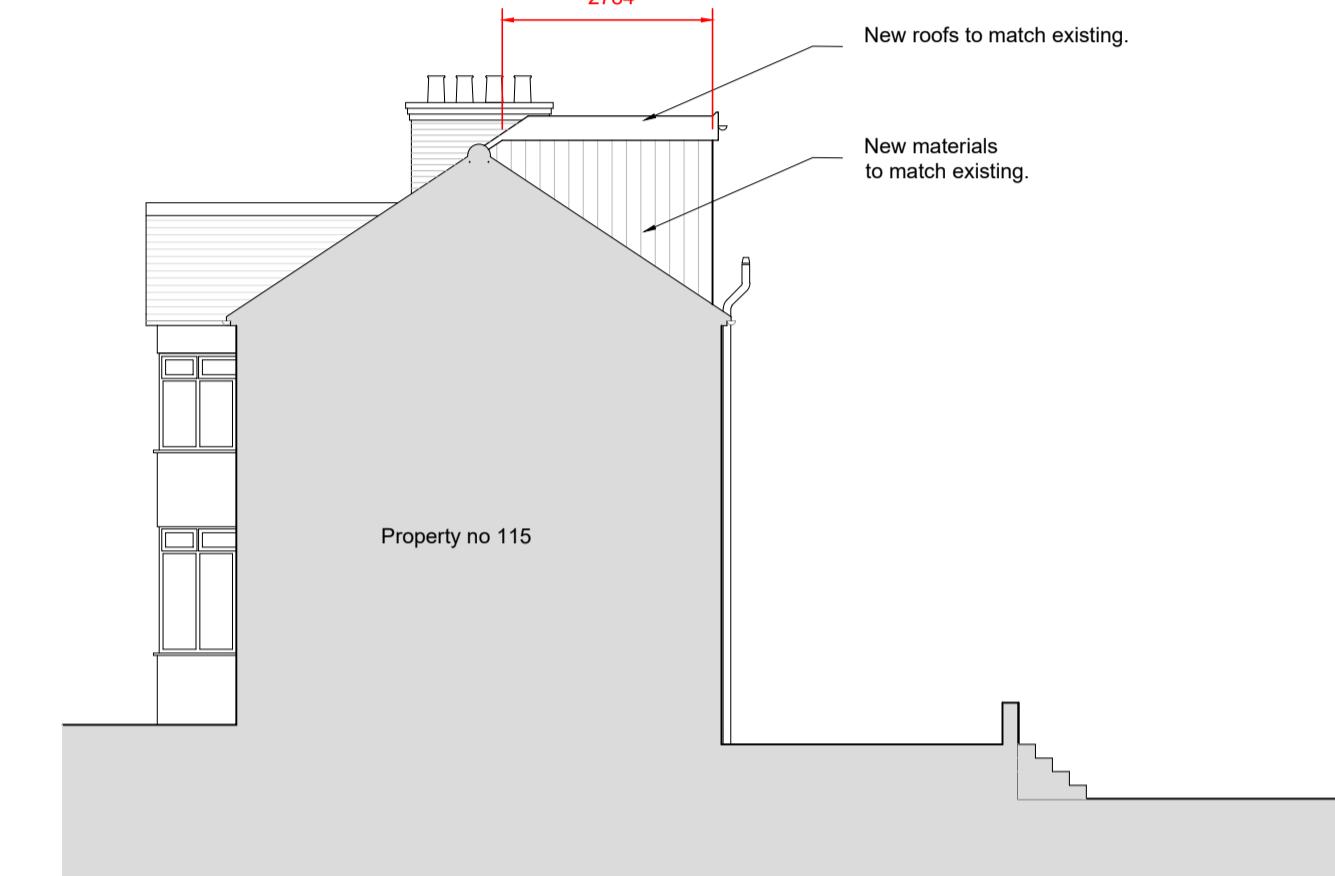

PROPOSED WEST ELEVATION
SCALE 1 : 100


Volume of dormer = $W \times H \times L/2$
 $V1 = 4.4 \times 2.2 \times 2.8/2 = 13.6 \text{ m}^3$

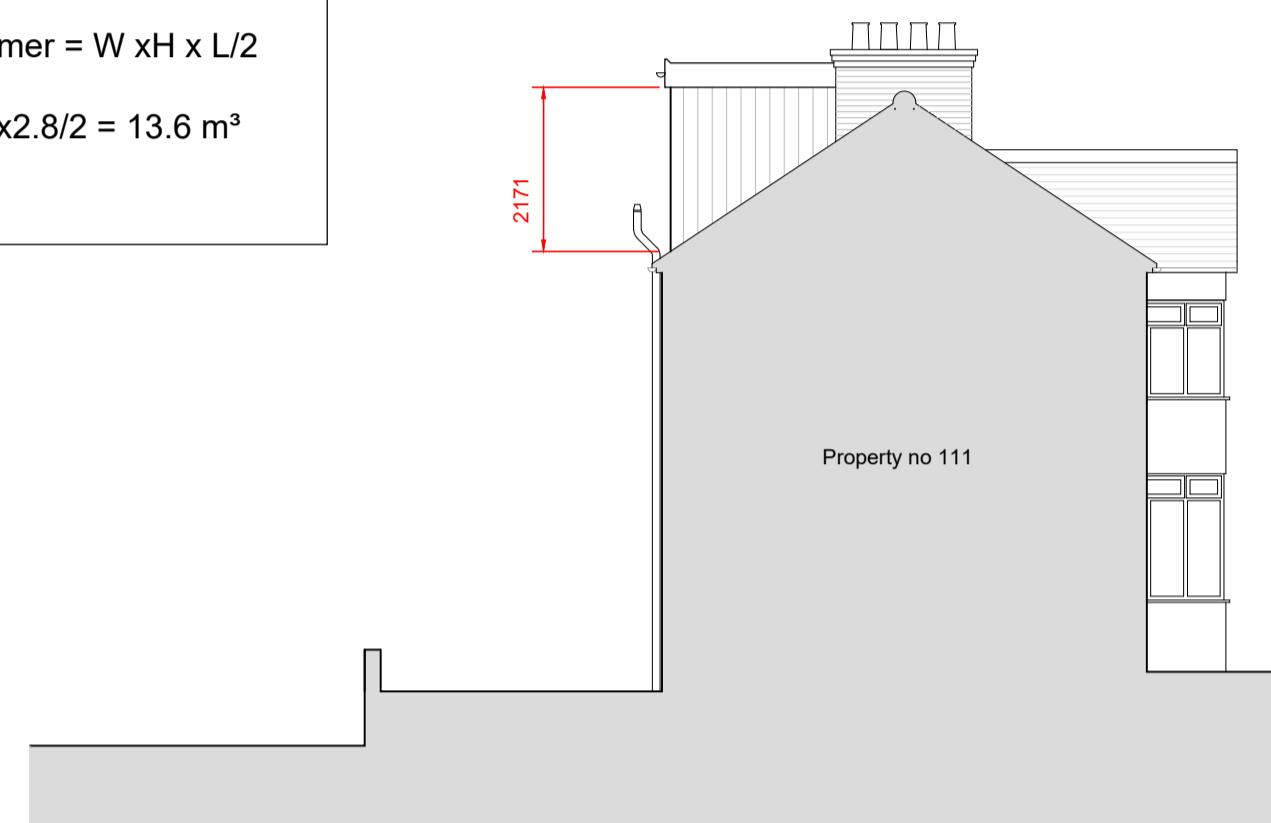


PROPOSED EAST ELEVATION
SCALE 1 : 100




PROPOSED NORTH ELEVATION
SCALE 1 : 100

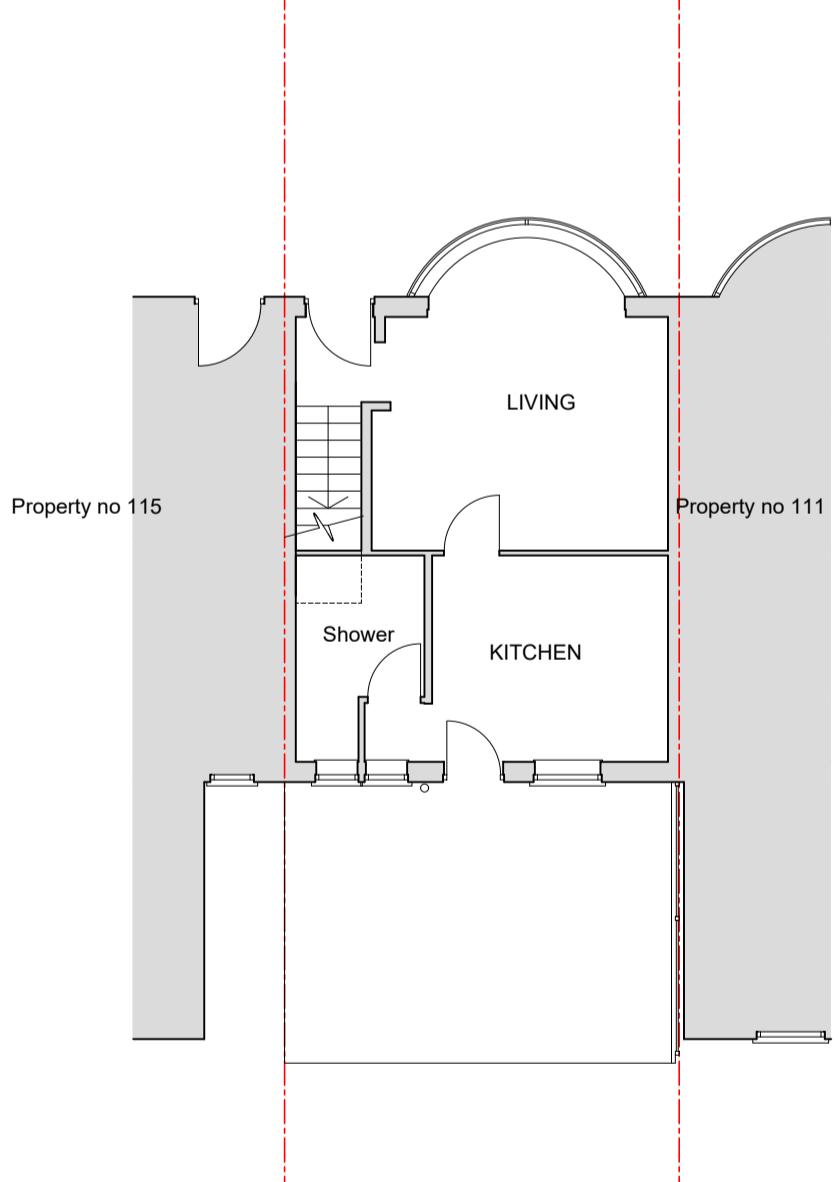

PROPOSED GROUND FLOOR PLAN
SCALE 1 : 100

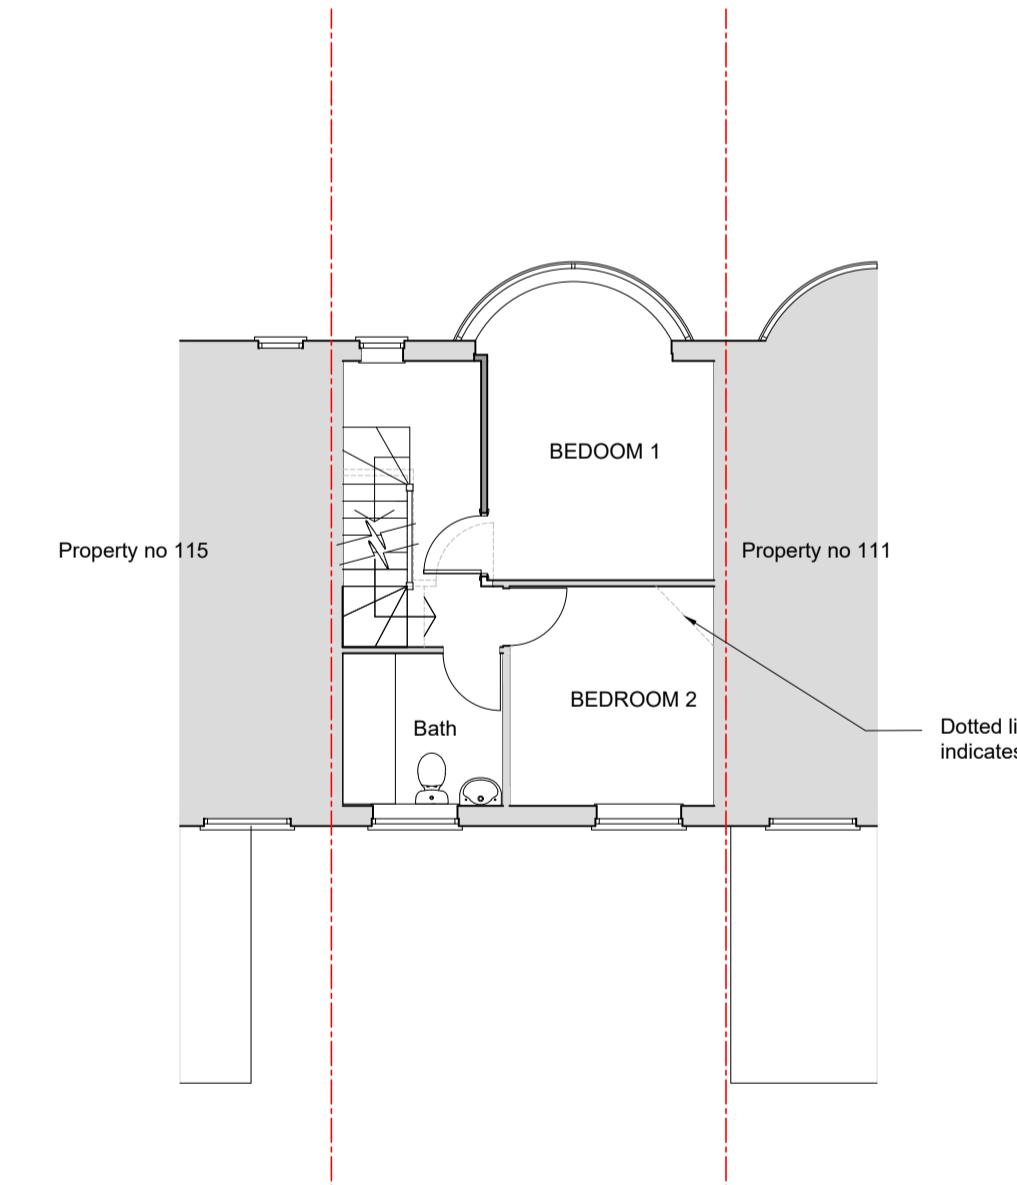

PROPOSED FIRST FLOOR PLAN
SCALE 1 : 100

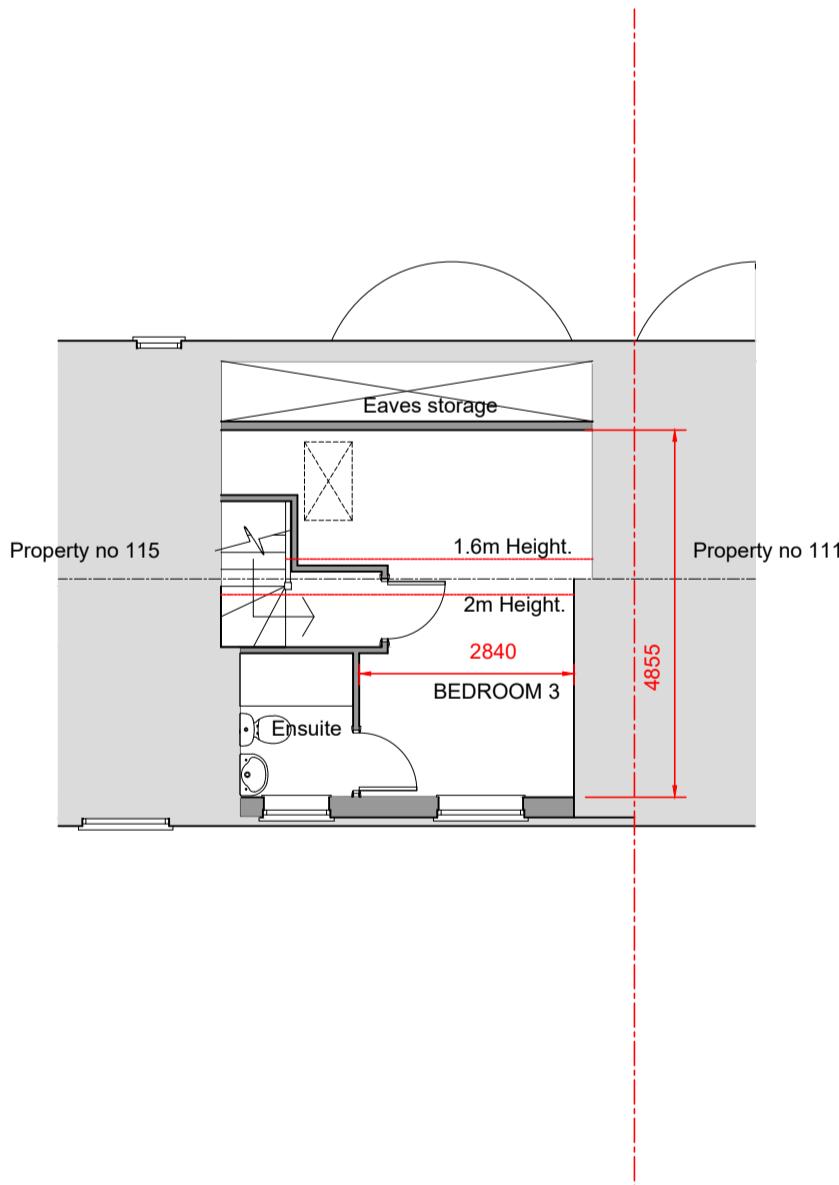

PROPOSED LOFT PLAN
SCALE 1 : 100



SK Design Consultants
 22 Netley close
 Caversham
 Reading RG4 6SR
 Tel : 07821111602

Client:
 Mr Mayank Som Gupta

Project:
 LOFT CONVERSION

Location:
 113 Brixham Crescent, Ruislip, HA4 8TT

Drawing Title:
 PLANS AND ELEVATIONS

Date: AUG 23 Sheet Size: A1 Drawn: SK

Drawing No: P1436-03 Revision: .

SIMILAR PROPERTIES NEARBY