

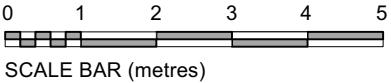


Note:
This drawing is for planning use only do not use this drawing for any purpose other than that for which it was issued.
Structural Design and Building Control Approval is required before construction commences.
This drawing is subject to copyright do not reproduce this drawing without prior permission.

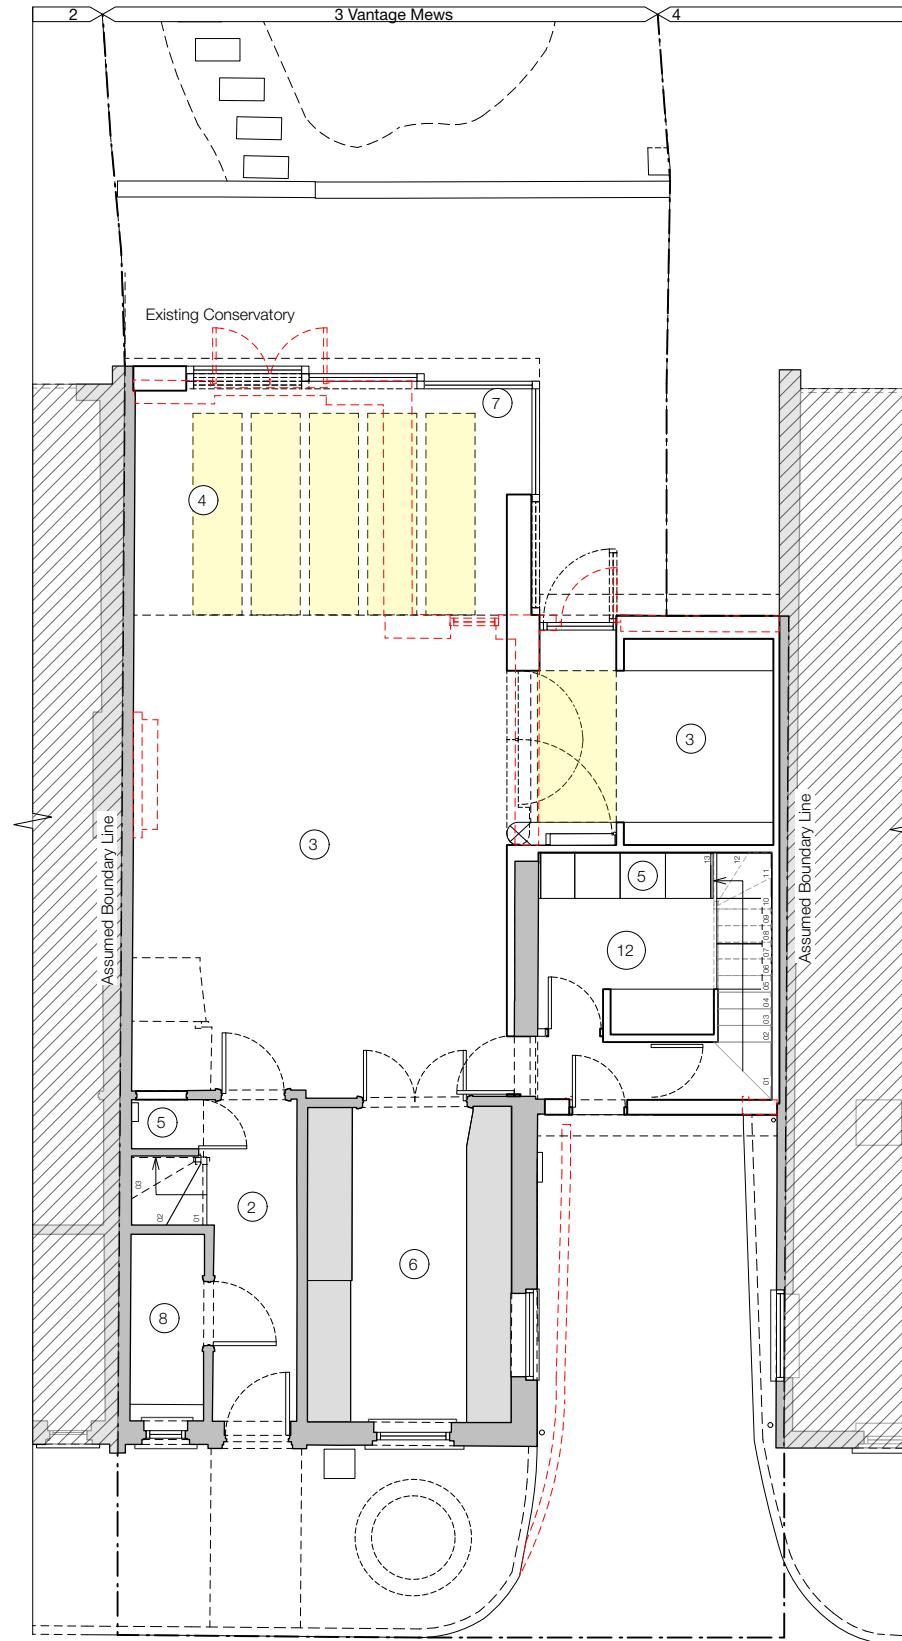


KEY

- 1. Front garden
- 2. Entrance
- 3. Living room
- 4. Dining room
- 5. Storage
- 6. Kitchen
- 7. Rear garden
- 8. WC
- 9. Bathroom
- 10. Bedroom
- 11. Void
- 12. Utility
- 13. Rooflight
- 14. GRP / Single Ply Flat Roof
- 15. Study

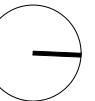

1 Proposed Ground Floor Plan
Scale: 1:100

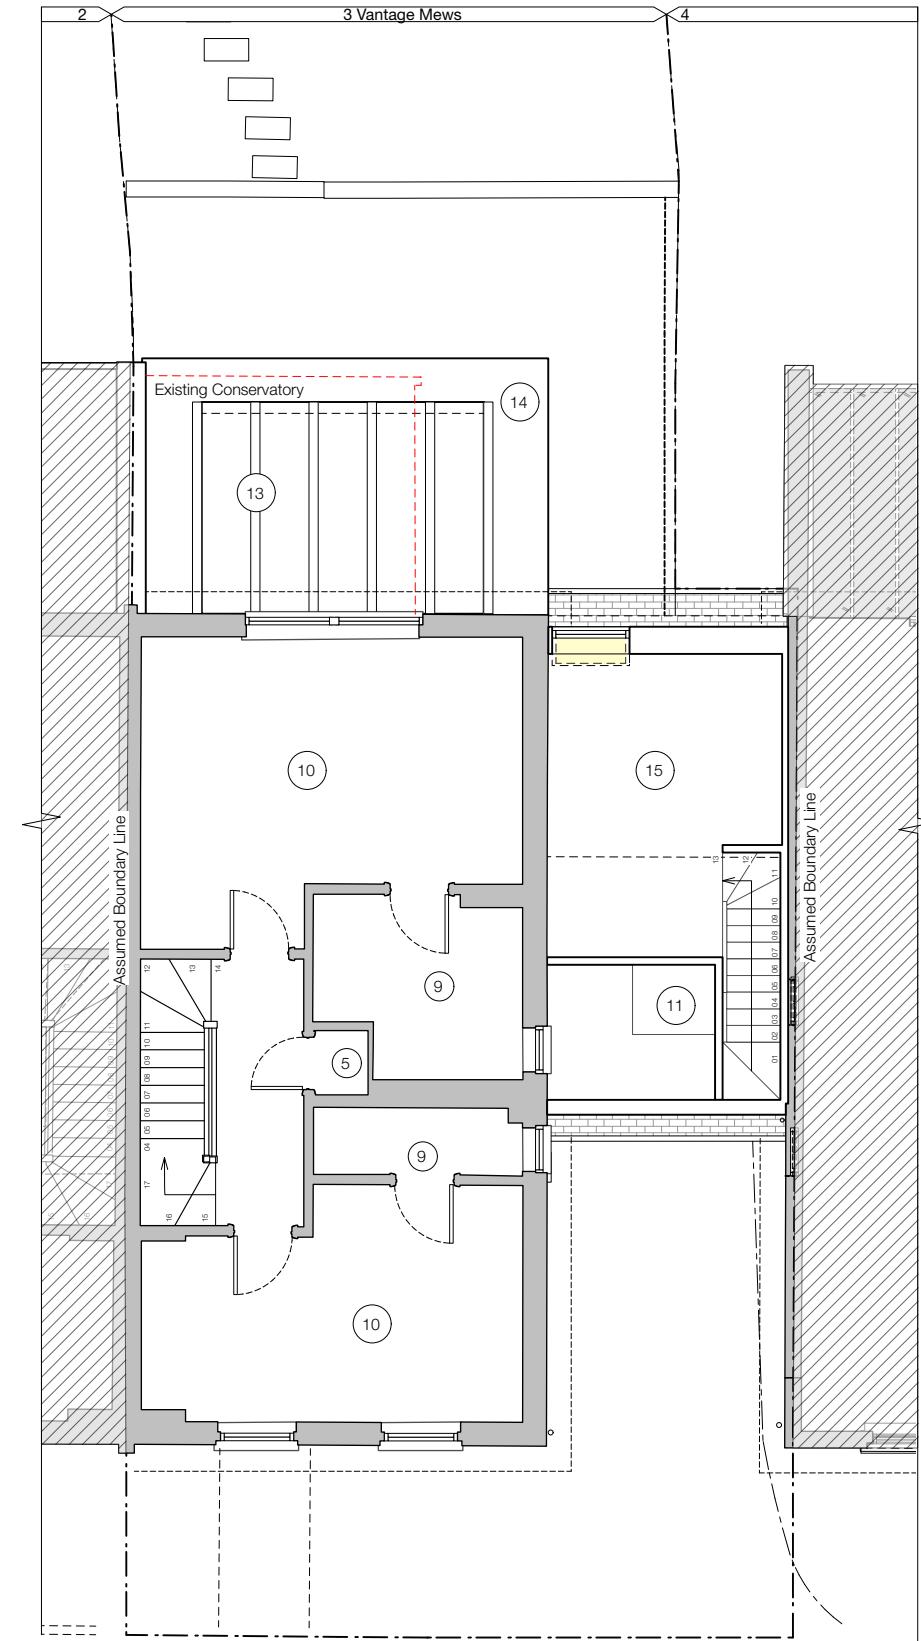

2 Proposed First Floor Plan
Scale: 1:100

PR-100 C

REV ISSUE DATE DESCRIPTION

A 14/08/2023 Issued For Planning

B 12/06/2024 Amend garage rear roof and rooflight

C 13/06/2024 Removed front garage rooflights

ADDRESS
3 Vantage Mews
HA6 2PW
STATUS
Planning
DRAWING
Proposed Ground & First Floor Plans

JOB NO
J108
SCALE [A3]
As Noted
DATED
01/05/2023

STUDIO COLAB

www.studiocolab.co.uk | hello@studiocolab.co.uk | 0207 474 4451