


Note:
This drawing is for planning use only do not use this drawing for any purpose other than that for which it was issued.
Structural Design and Building Control Approval is required before construction commences.
This drawing is subject to copyright do not reproduce this drawing without prior permission.

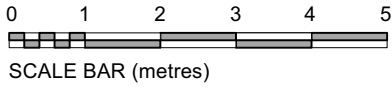


- KEY
- 1. Landing
 - 2. Storage
 - 3. Bathroom
 - 4. Bedroom
 - 5. Loft storage
 - 6. Slate pitched roof
 - 7. Metal clad dormer roof
 - 8. Rooflight
 - 9. Tile pitched roof
 - 10. GRP / Single Ply Flat Roof


PR-101 C

REV	ISSUE DATE	DESCRIPTION
A	14/08/2023	Issued For Planning
B	12/06/2024	Amend garage rear roof and rooflight
C	13/06/2024	Removed front garage rooflights

ADDRESS	JOB NO
3 Vantage Mews	J108
HA6 2PW	
STATUS	SCALE [A3]
Planning	As Noted
DRAWING	DATED
Proposed Second Floor & Roof Plan	01/05/2023

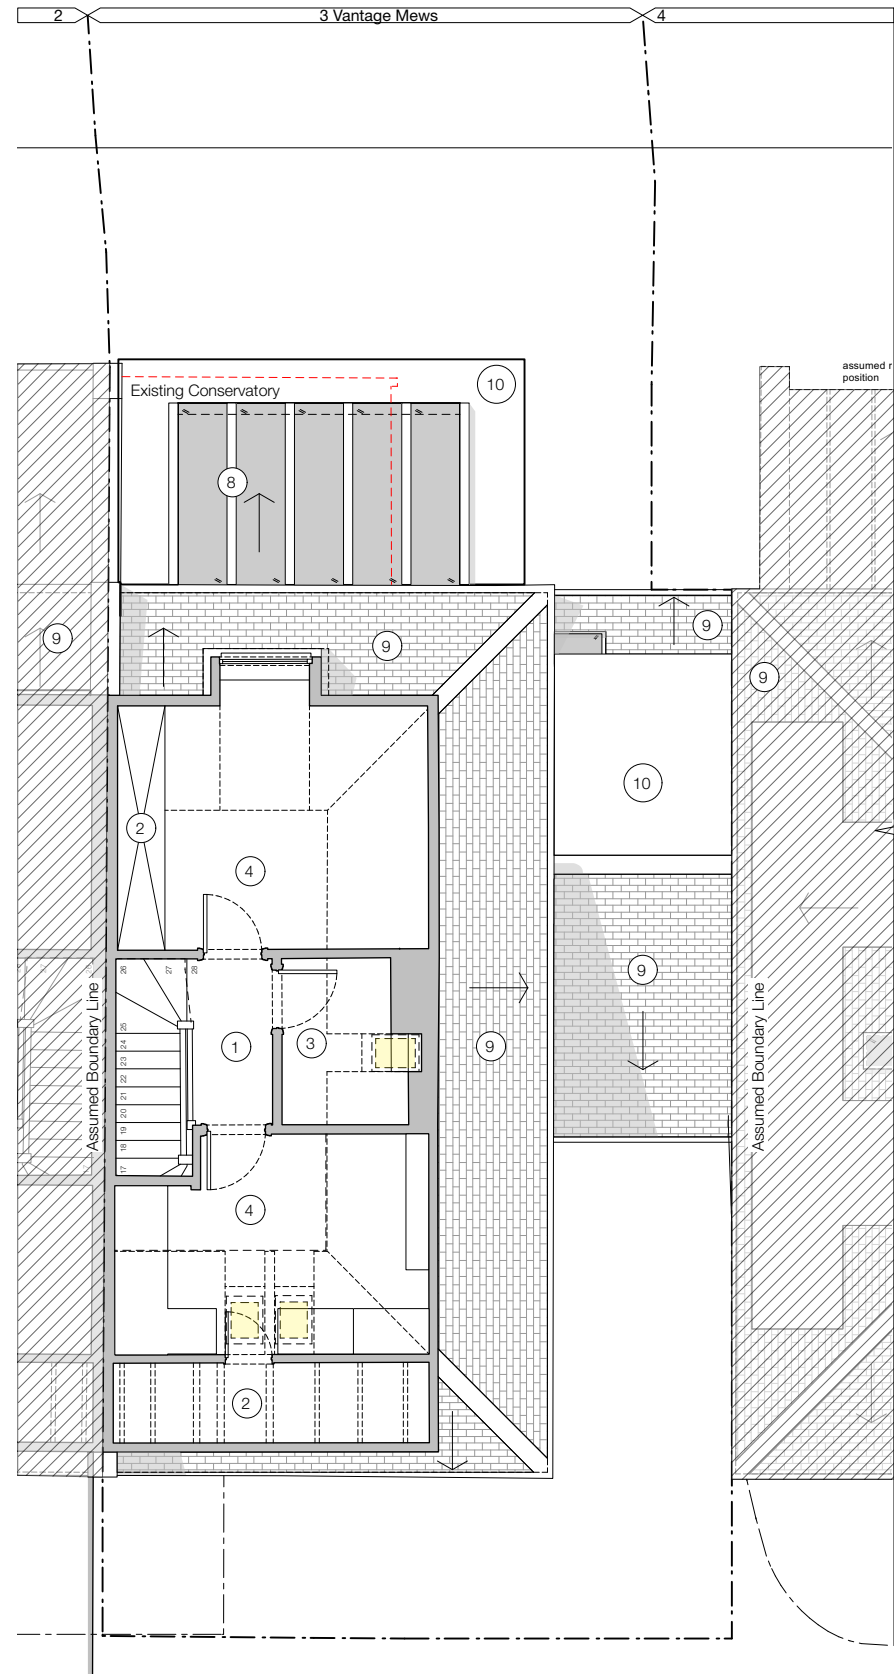

3 Proposed Second Floor Plan
Scale: 1:100

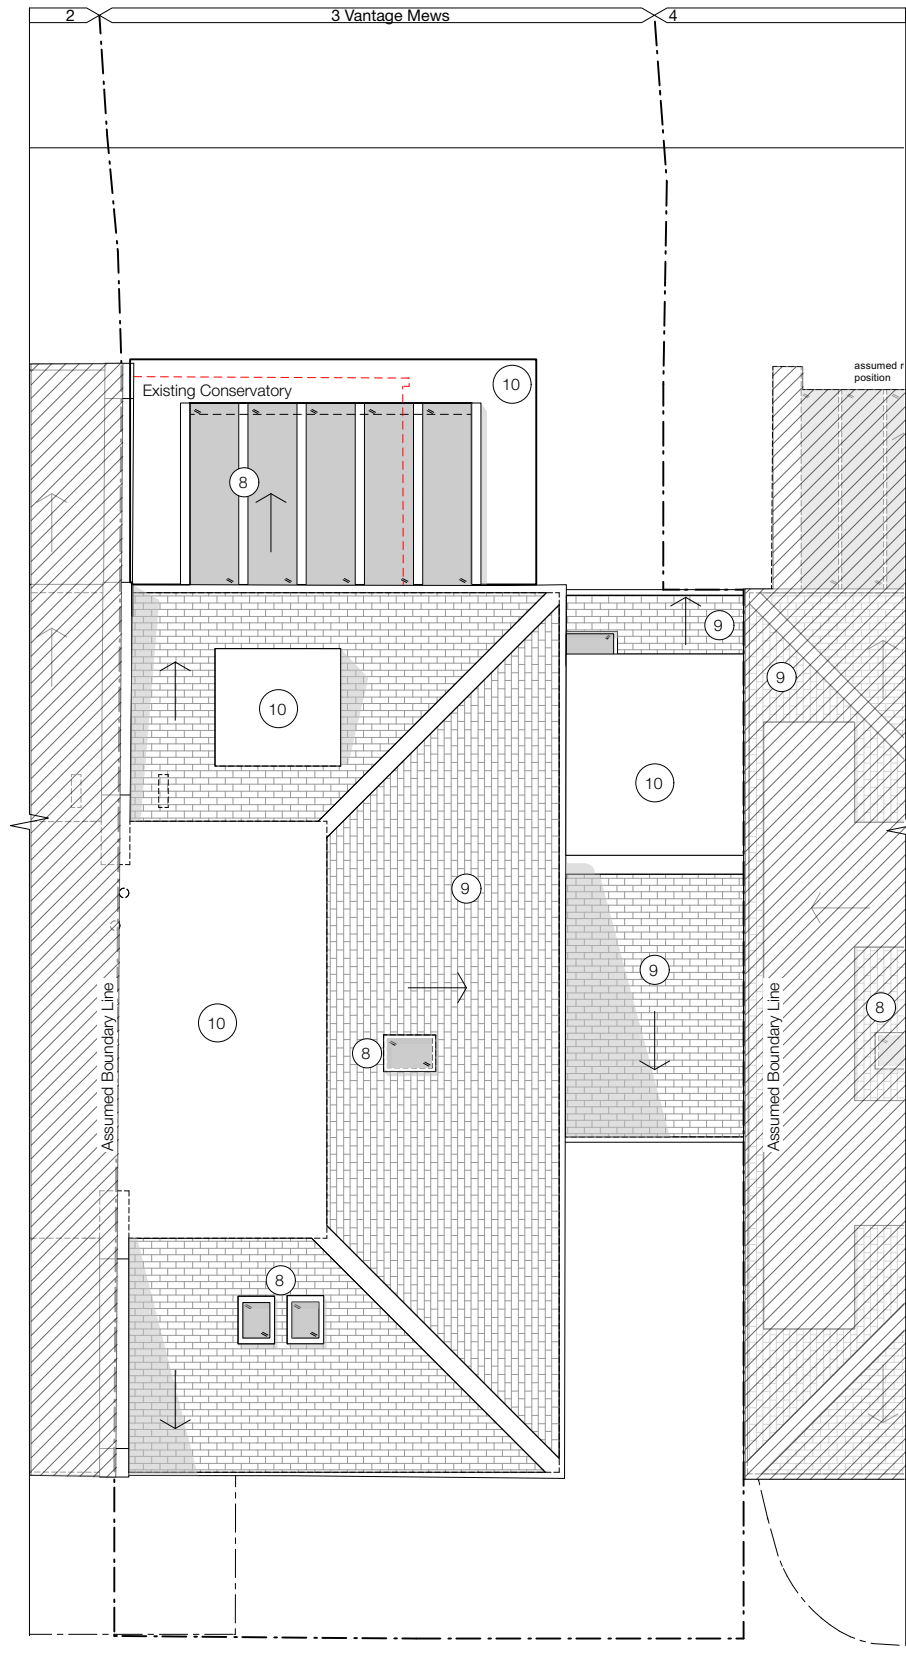

4 Proposed Roof Plan
Scale: 1:100