


0 2m 4m 10m 20m 40m
SCALE BAR 1:200

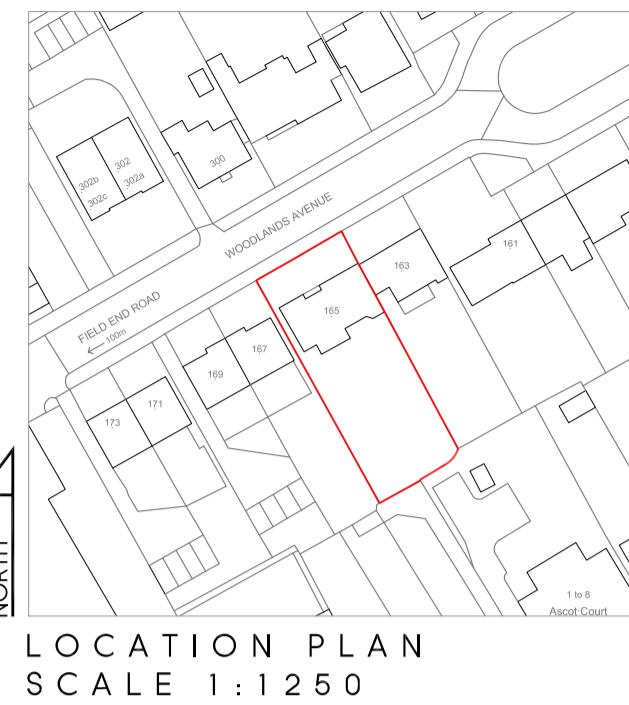

Rev	Date	Description	Init.
Client			
MR GOURAV MUDHAR			
Project Title PROPOSED EXTENSION			
165 WOODLANDS AVENUE, RUISLIP, HA4 9QX			
Drawing Title			
EXISTING & PROPOSED SITE PLAN			

Cod File P001 Sheet Size A1 Scale 1:200
Drawn by AA Drawing Date AUG 2023 Approved by NJ
Project No. 1975 Drawing No. P201 Revision -

Jutta Architects
2-4 High Street, Ruislip,
Middlesex, HA4 7AR
01992 840377 | 01992 840376
info@jutta-architects.com

This drawing is property of Jutta Architects Ltd © and must not be copied or otherwise reproduced. All dimensions must be checked on site before commencing work. No dimensions to be scaled from this drawing. This drawing was produced using AutoCAD 2016.

PLANNING ISSUE