


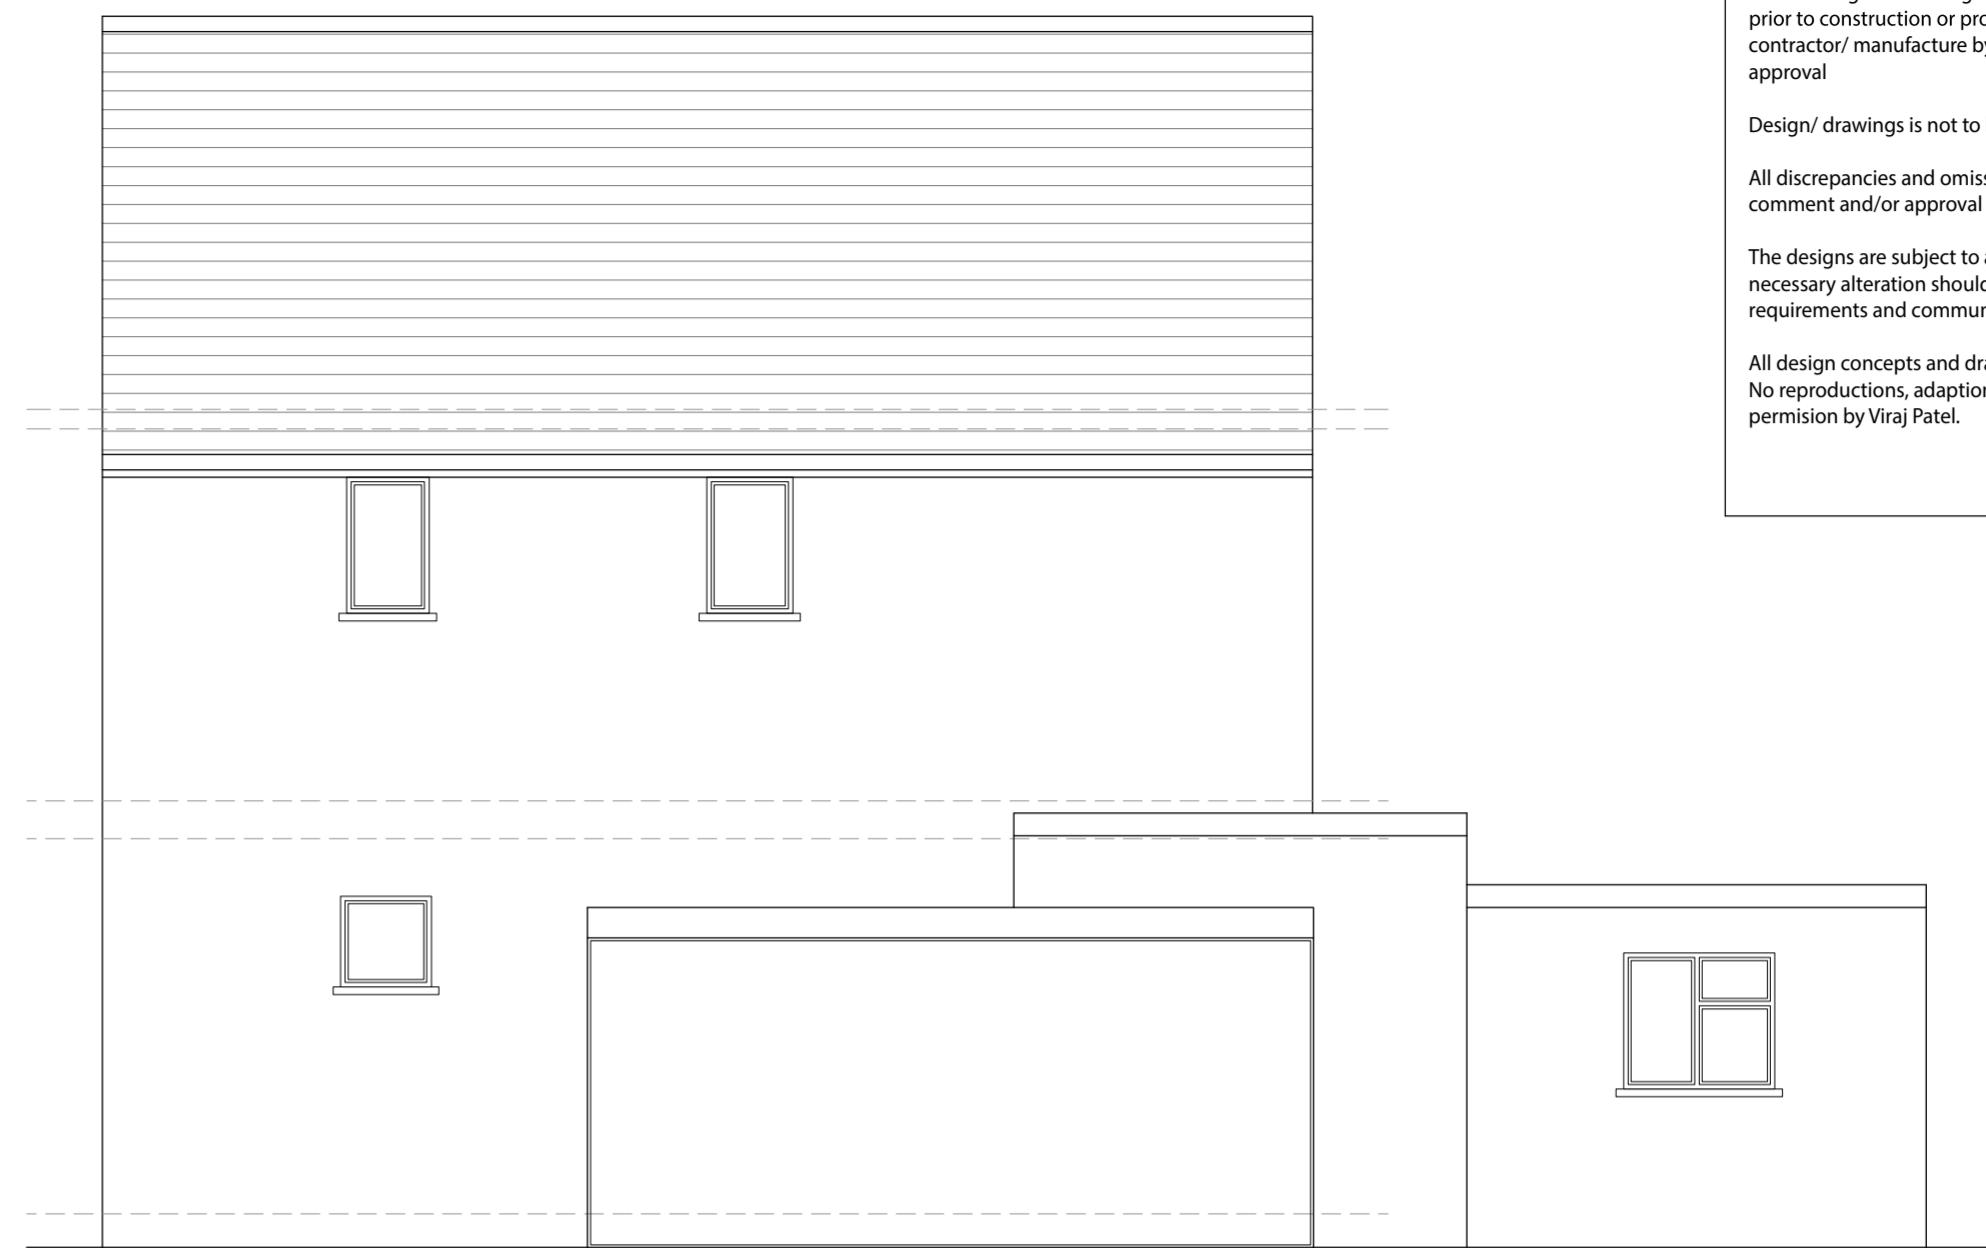

EXISTING  
FRONT ELEVATION



EXISTING  
SIDE ELEVATION



EXISTING  
REAR ELEVATION

SCALE 1:50  
0m 1m 2m 3m 4m 5m

**Notes:**

The drawings show design intent only, all dimensions to be checked on site prior to construction or production. Construction details to be confirmed by contractor/ manufacturer by submitting fabrication drawings for Designer's approval.

Design/ drawings is not to be scaled for production and construction purpose.

All discrepancies and omission on site must be reported to Designer for comment and/or approval prior to commencement of works.

The designs are subject to approval by Statutory Authorities and any necessary alteration should be made of required to comply with statutory requirements and communicated to the Designer.

All design concepts and drawings are the property of Viraj Patel; No reproductions, adaptions and/or copies may be made without written permission by Viraj Patel.



**SPARROW**

DESIGN & BUILD

**PROJECT:**  
PROPOSED SIDE EXTENSION

**CLIENT:**  
592 FIELD END ROAD  
RUISLIP  
HA4 0QS

**TITLE:**  
EXISTING ELEVATIONS

**STATUS** PLANNING **DESIGNED BY** VP

**DATE** 11.12.2023 **Page size:** A2 **SCALE** 1:50

**DRAWING NUMBER** HA40QS/DWG/203 **REVISION** A **HEET No.** 3

Notes:


The drawings show design intent only, all dimensions to be checked on site prior to construction or production. Construction details to be confirmed by contractor/ manufacturer by submitting fabrication drawings for Designer's approval

Design/ drawings is not to be scaled for production and construction purpose.

All discrepancies and omission on site must be reported to Designer for comment and/or approval prior to commencement of works.

The designs are subject to approval by Statutory Authorities and any necessary alteration should be made of required to comply with statutory requirements and communicated to the Designer.

All design concepts and drawings are the property of Viraj Patel; No reproductions, adaptions and/or copies may be made without written permission by Viraj Patel.

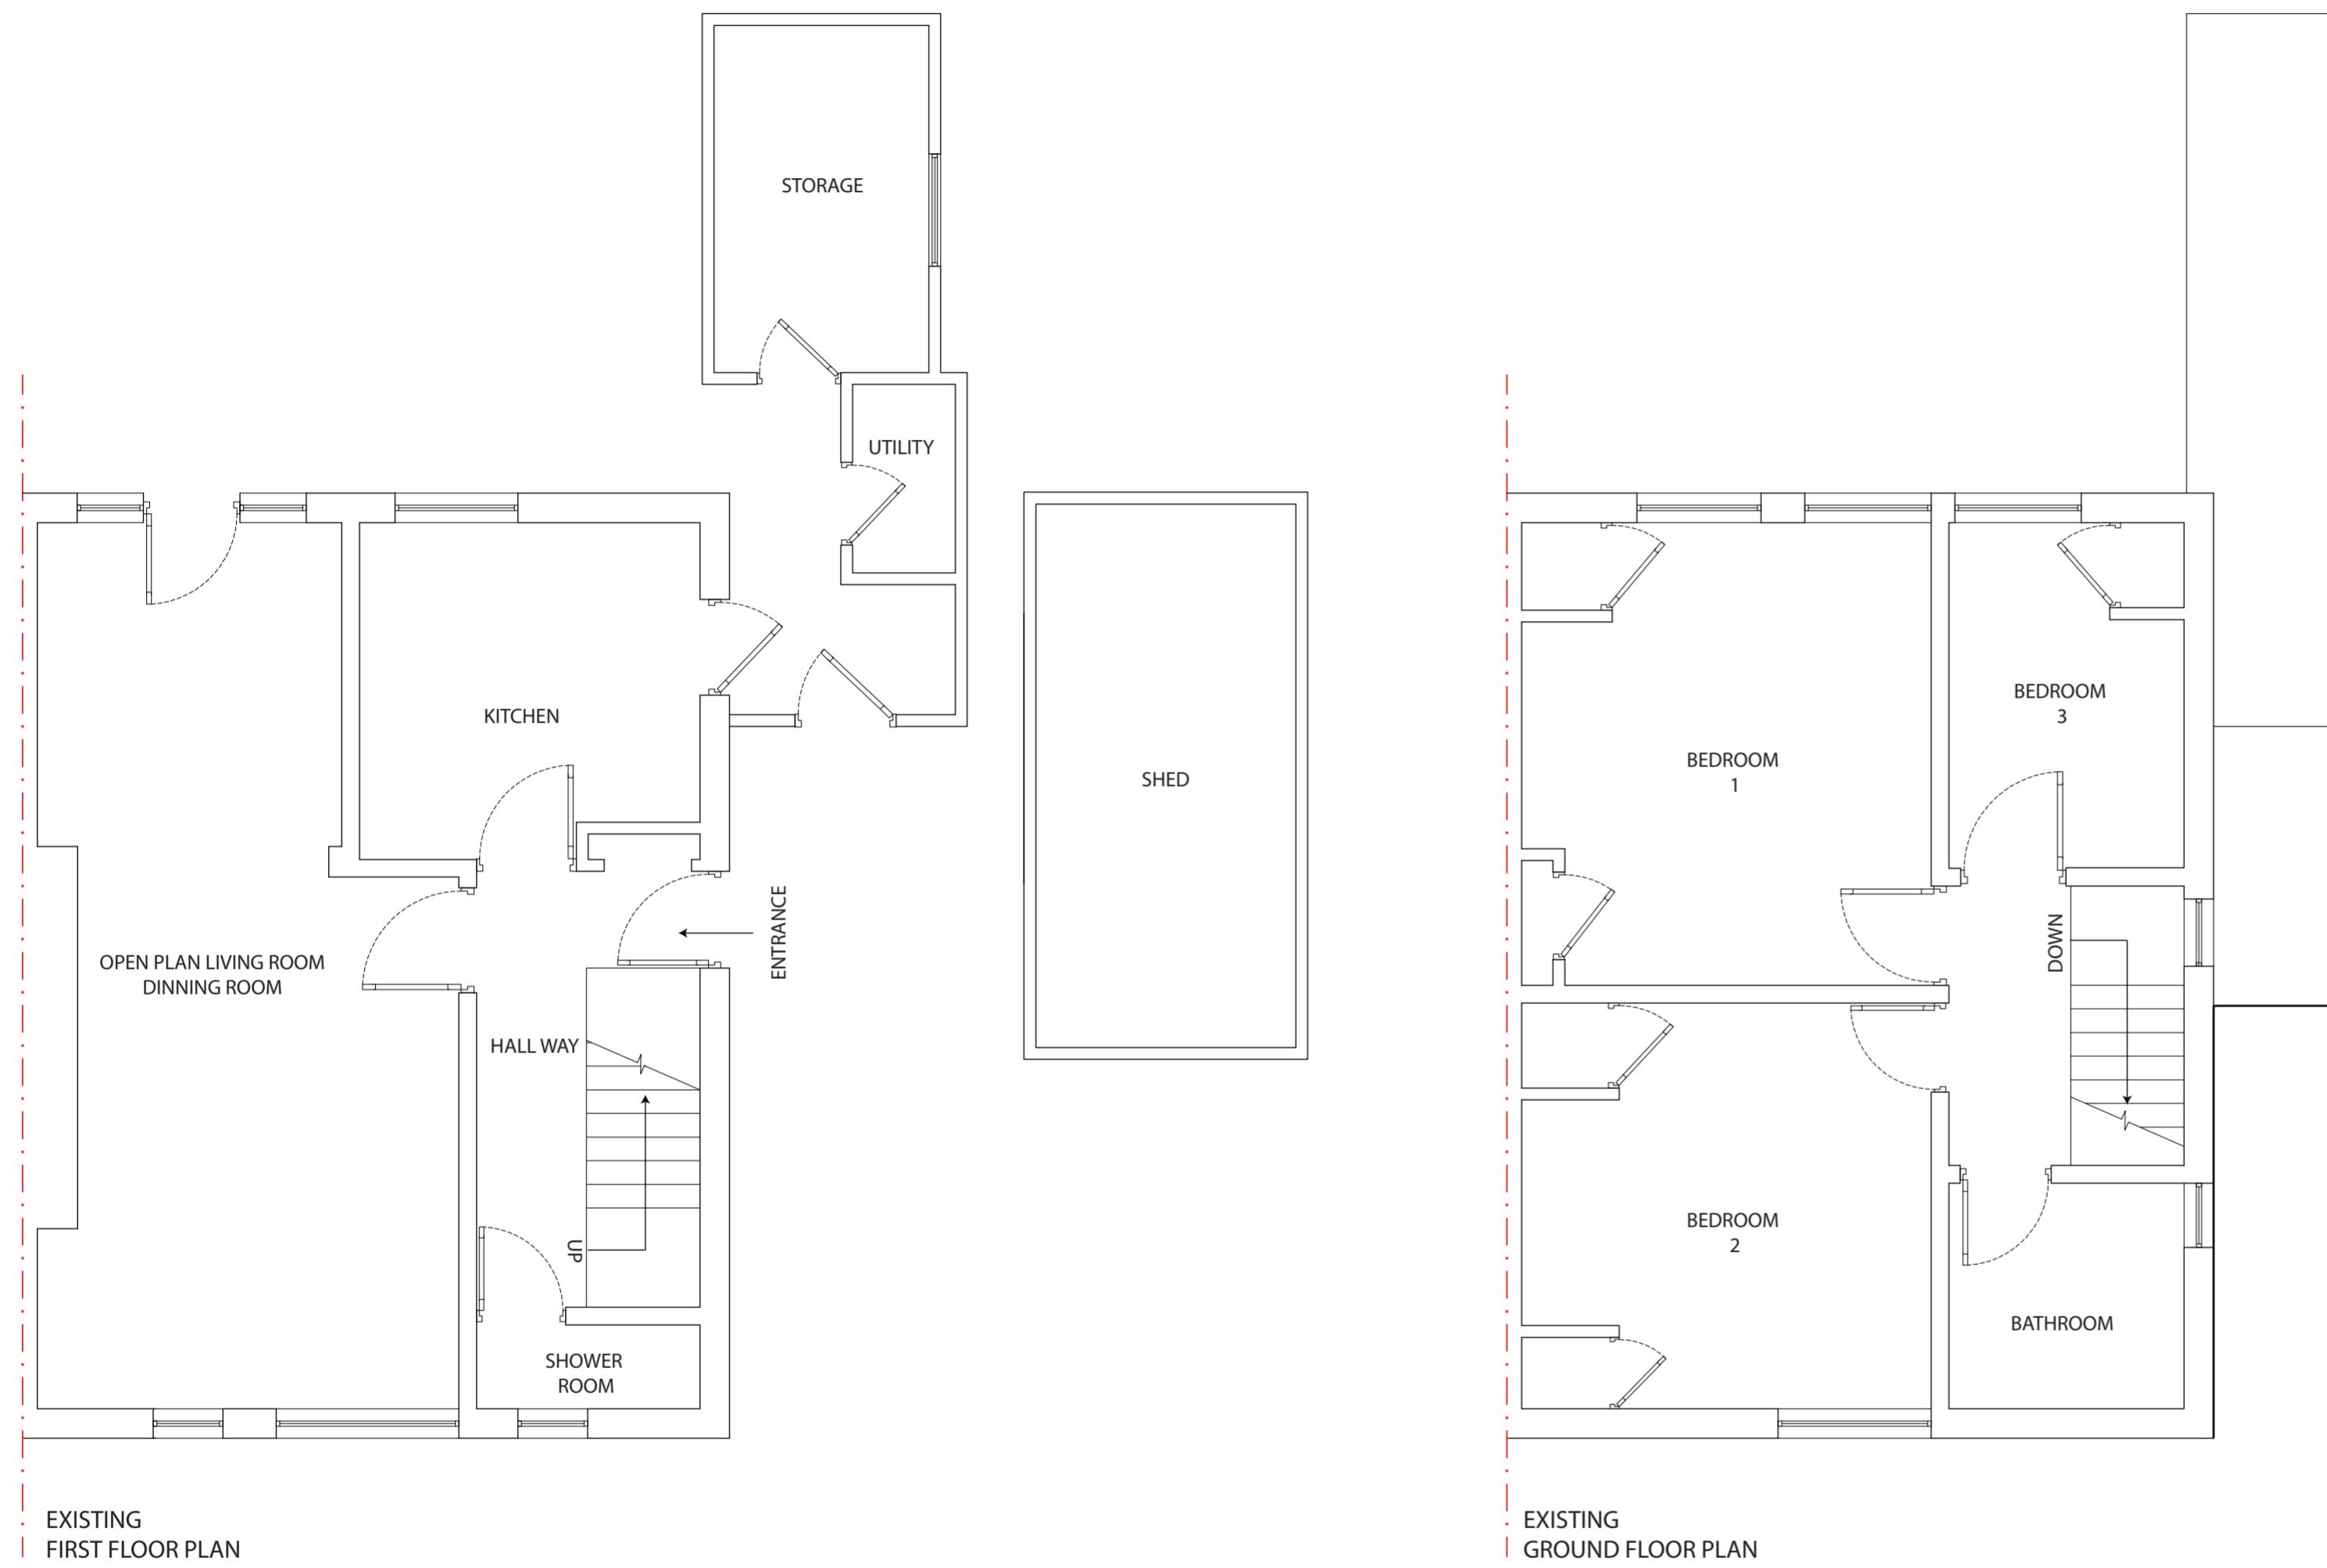

SCALE 1:50



**SPARROW**

DESIGN & BUILD

**PROJECT:** PROPOSED SIDE EXTENSION

**CLIENT:** 592 FIELD END ROAD  
RUISLIP  
HA4 0QS

**TITLE:** EXISTING FLOOR PLANS

STATUS	PLANNING	DESIGNED BY	VP
--------	----------	-------------	----

DATE	11.12.2023	Page size:	A2	SCALE	1:50
------	------------	------------	----	-------	------

DRAWING NUMBER	HA40QS/DWG/204	REVISION	A	SHEET No.	4
----------------	----------------	----------	---	-----------	---

Notes:


The drawings show design intent only, all dimensions to be checked on site prior to construction or production. Construction details to be confirmed by contractor/ manufacturer by submitting fabrication drawings for Designer's approval

Design/ drawings is not to be scaled for production and construction purpose.

All discrepancies and omission on site must be reported to Designer for comment and/or approval prior to commencement of works.

The designs are subject to approval by Statutory Authorities and any necessary alteration should be made of required to comply with statutory requirements and communicated to the Designer.

All design concepts and drawings are the property of Viraj Patel; No reproductions, adaptions and/or copies may be made without written permission by Viraj Patel.

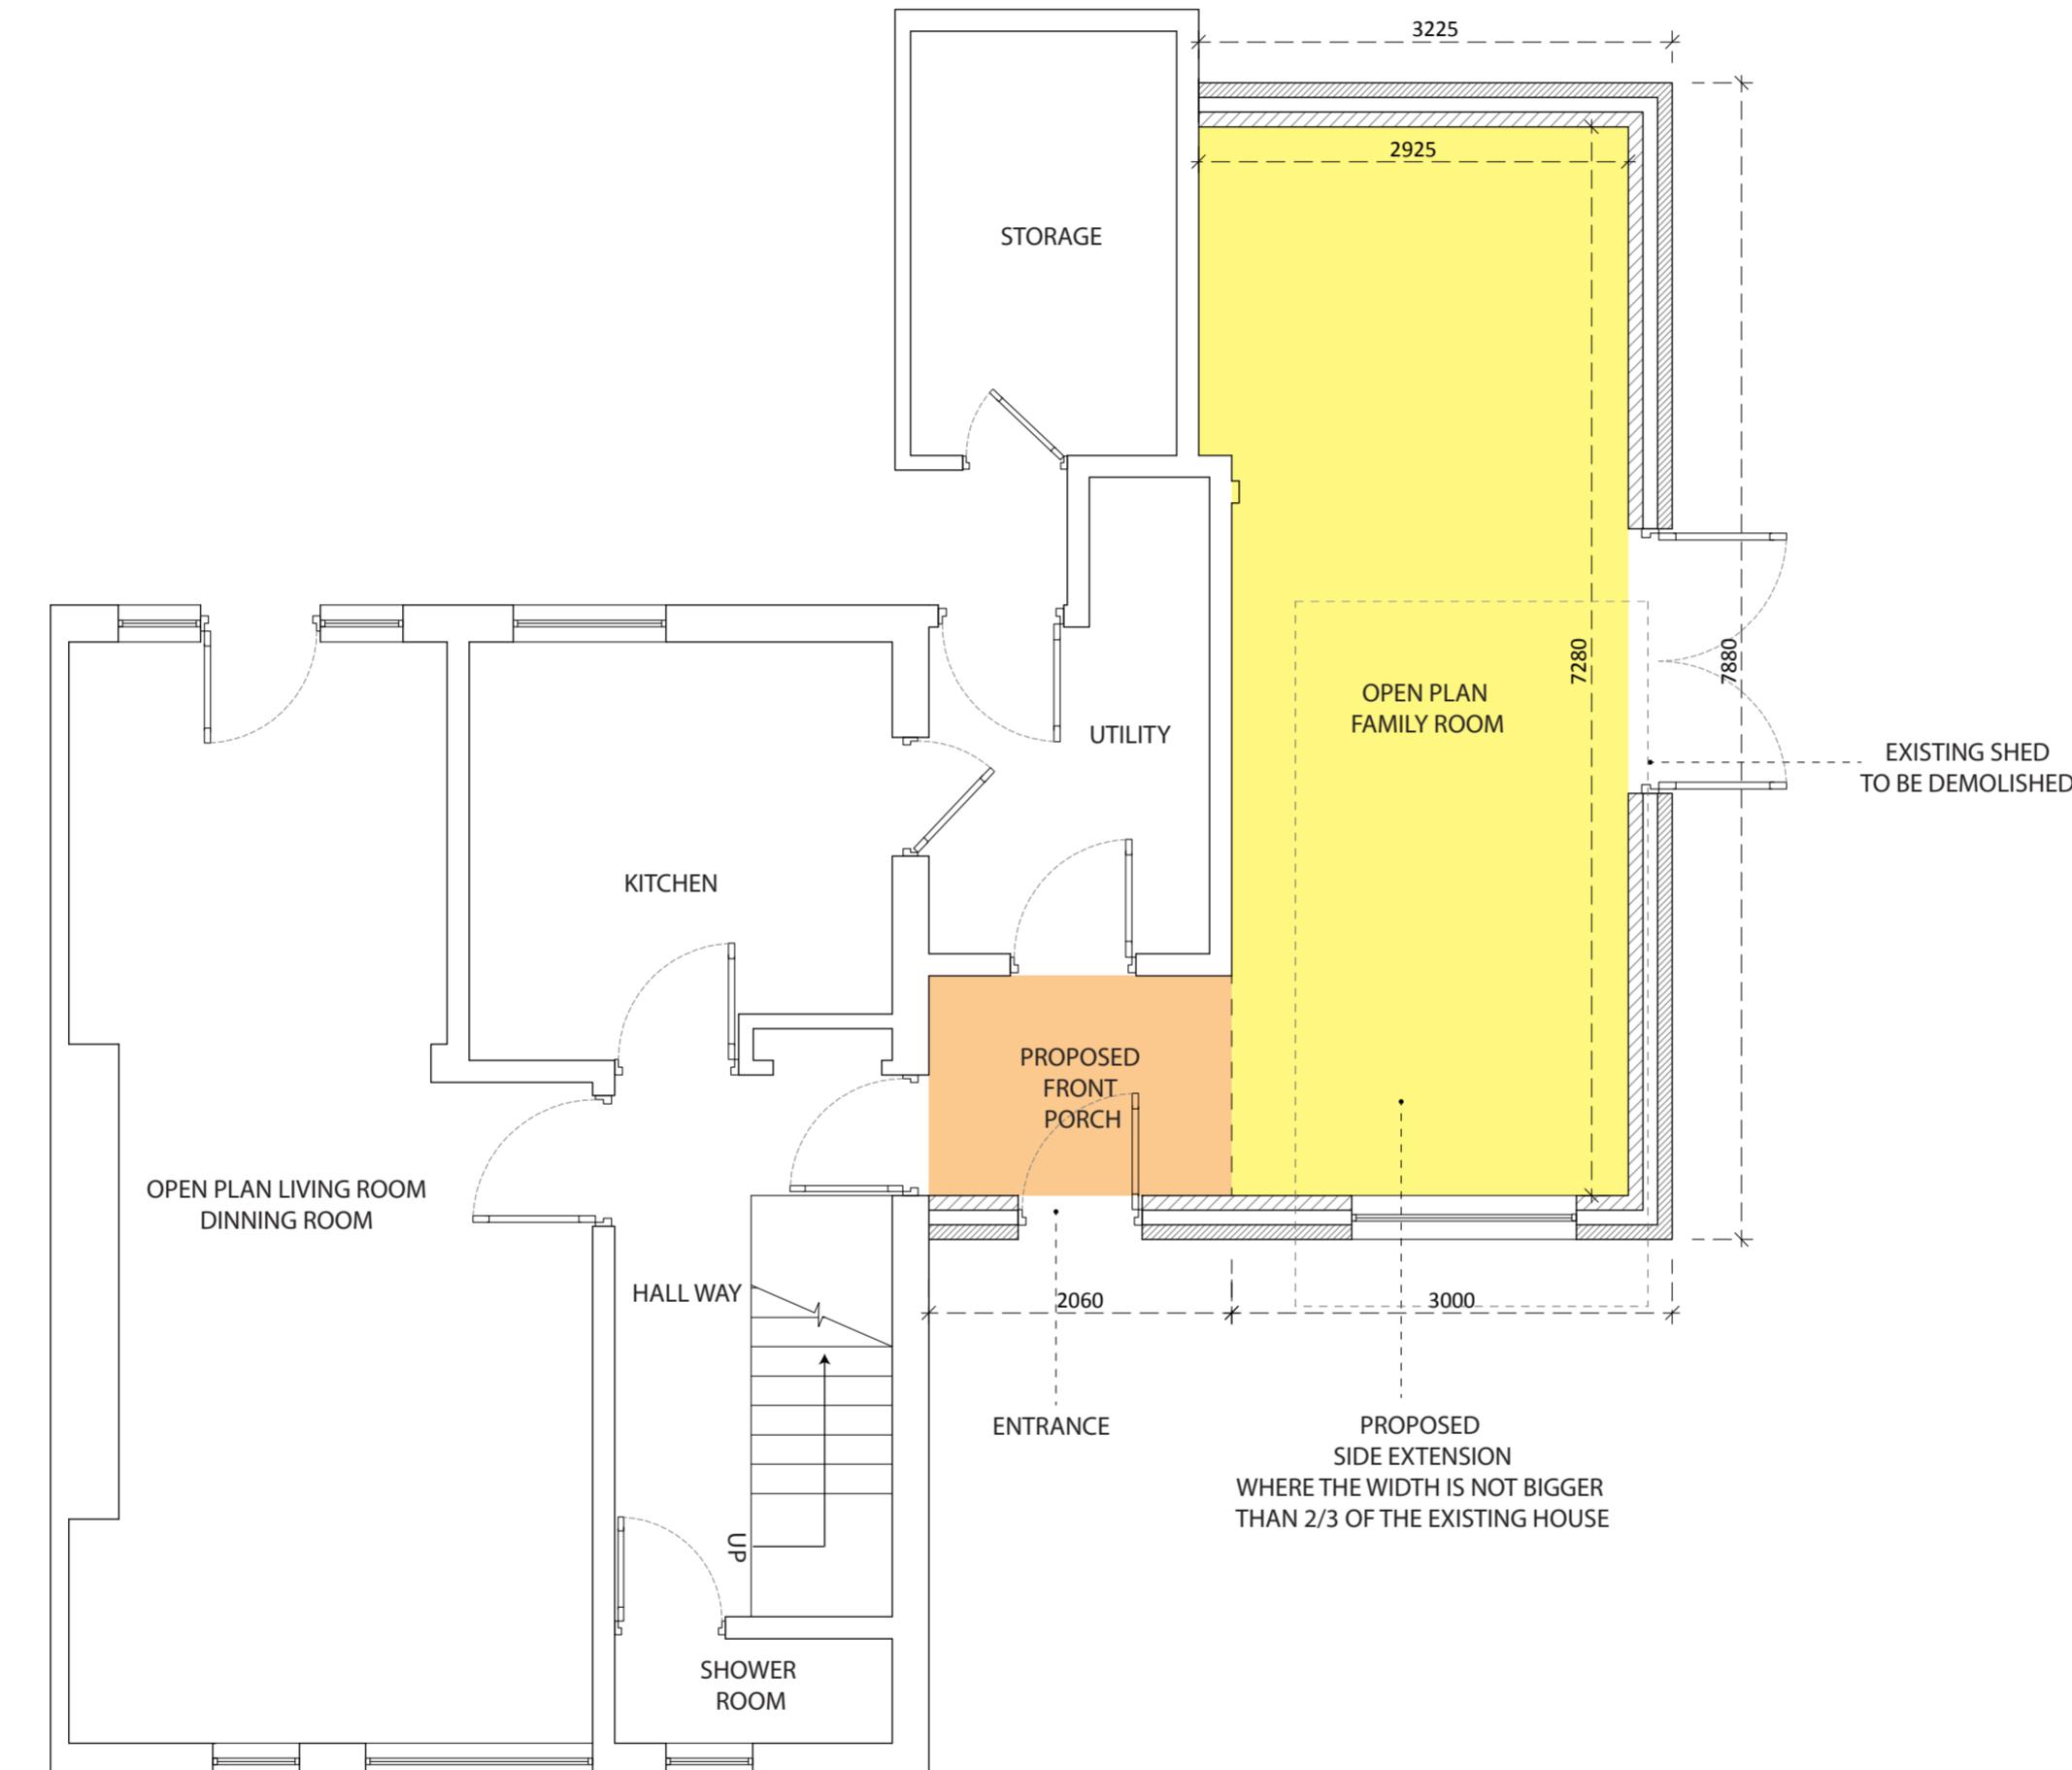

**SPARROW**

DESIGN & BUILD

**PROJECT:**  
PROPOSED SIDE EXTENSION

**CLIENT:**  
592 FIELD END ROAD  
RUISLIP  
HA4 0QS

**TITLE:**  
PROPOSED FLOOR PLAN


STATUS	PLANNING	DESIGNED BY	VP
--------	----------	-------------	----

DATE	11.12.2023	Page size:	A2	SCALE	1:50
------	------------	------------	----	-------	------


DRAWING NUMBER	HA40QS/DWG/205	REVISION	A	SHEET No.	5
----------------	----------------	----------	---	-----------	---

SCALE 1:50



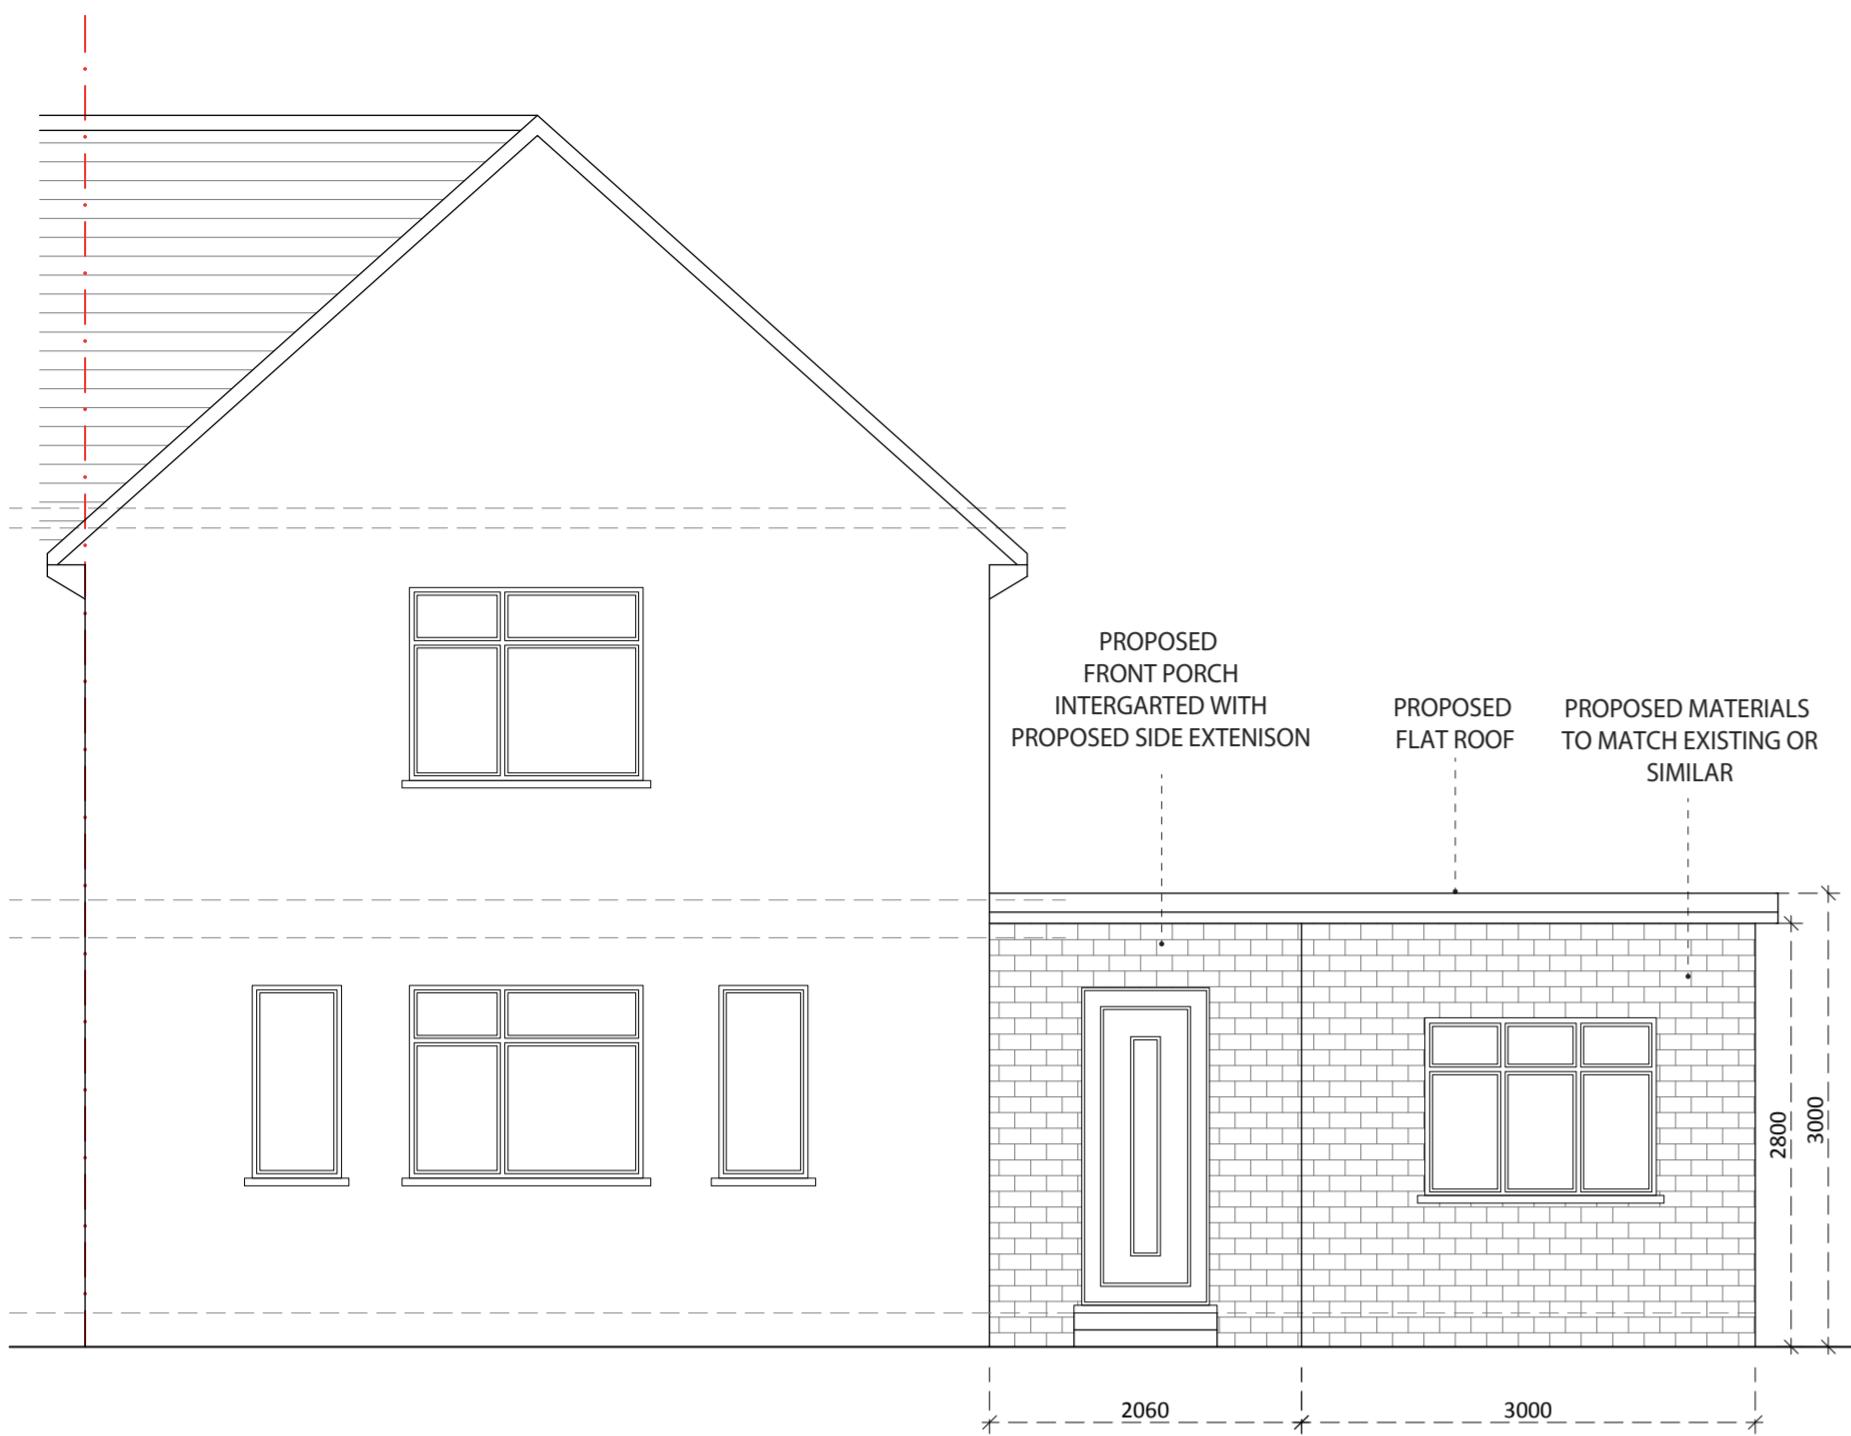

PROPOSED  
FRONT ELEVATION

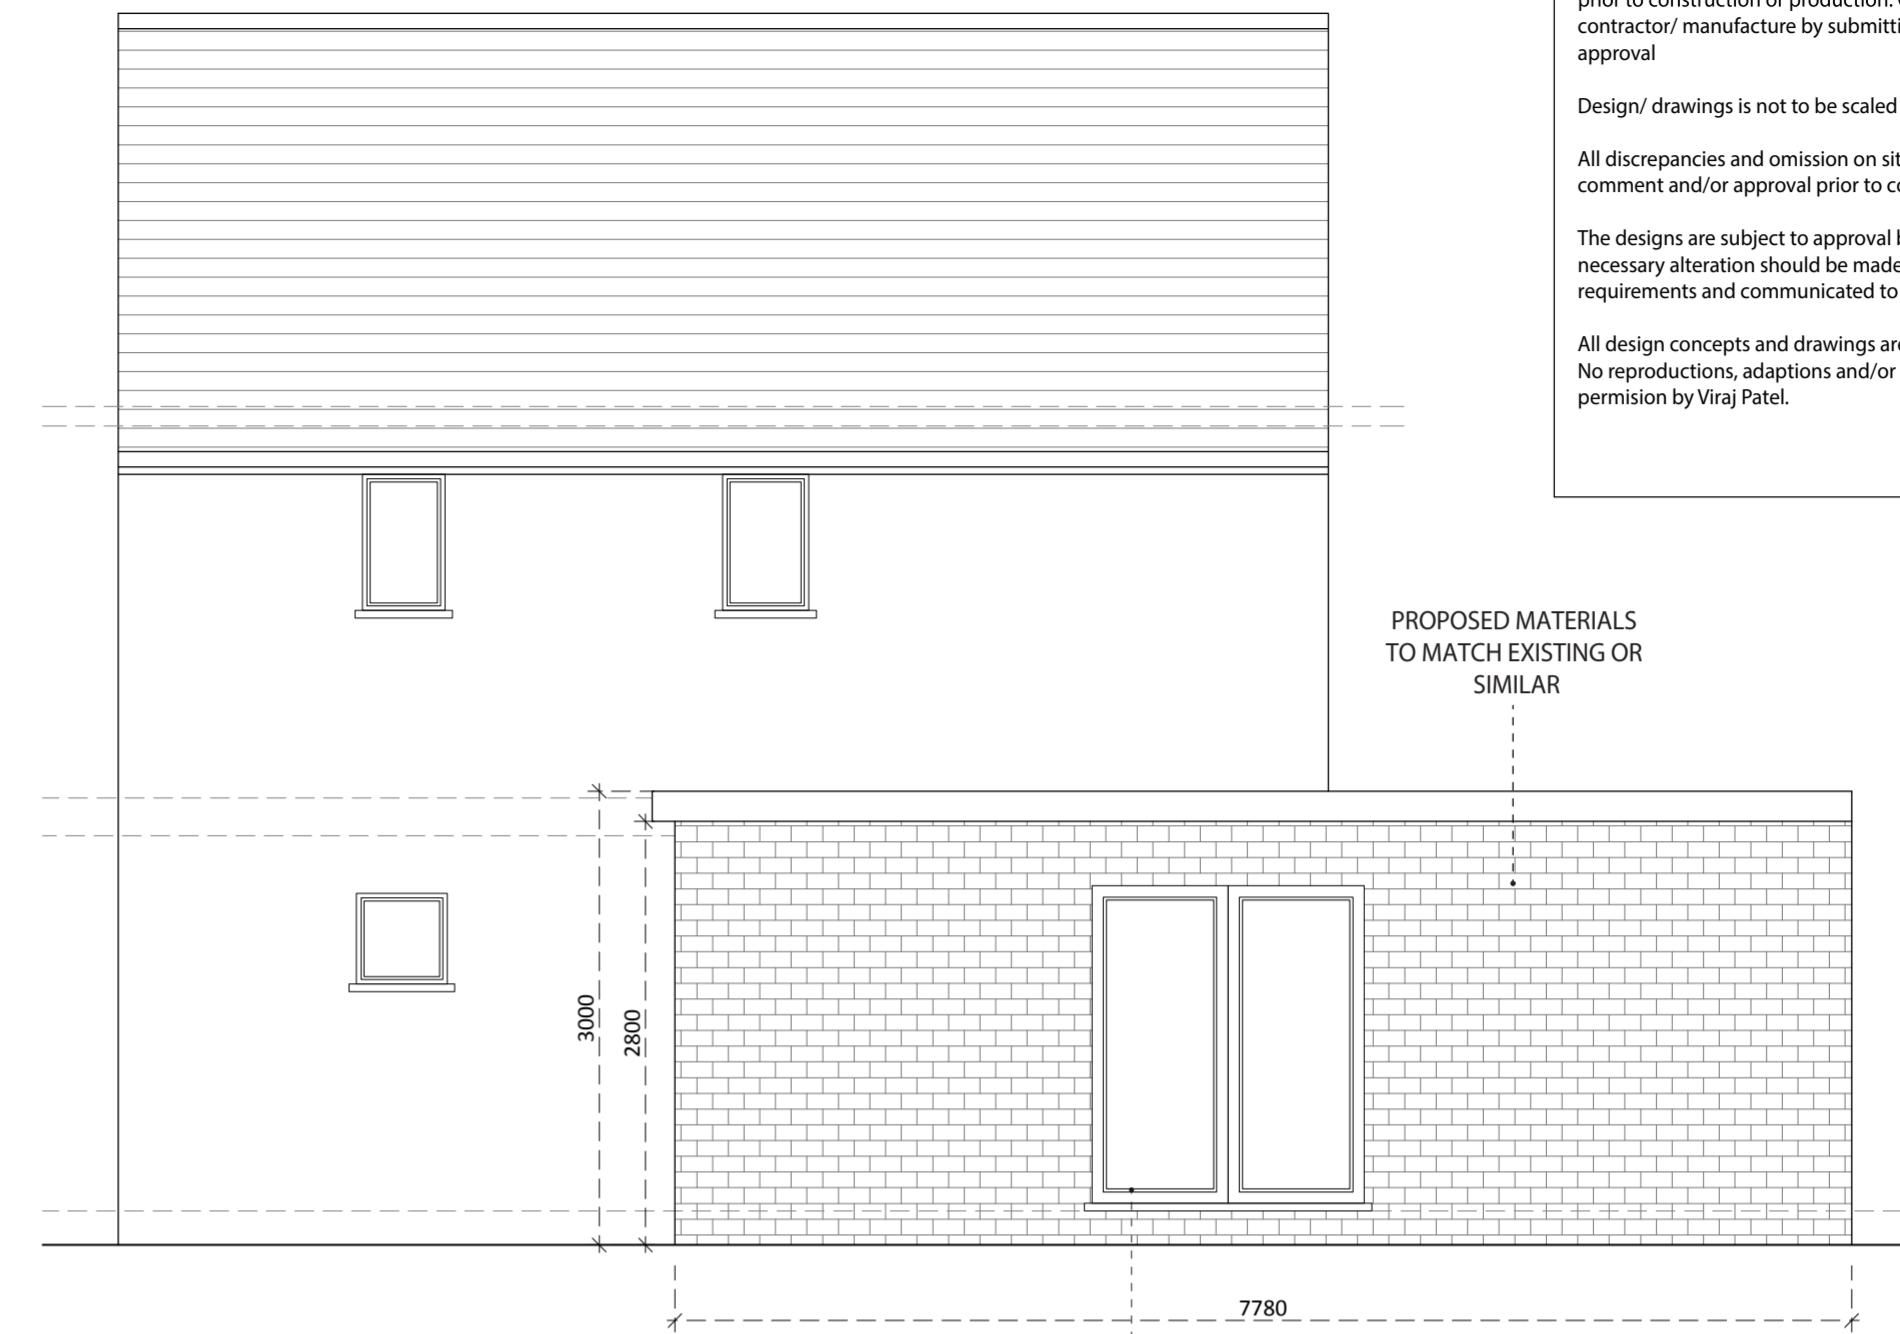

PROPOSED  
SIDE ELEVATION



PROPOSED  
REAR ELEVATION

**Notes:**

The drawings show design intent only, all dimensions to be checked on site prior to construction or production. Construction details to be confirmed by contractor/ manufacturer by submitting fabrication drawings for Designer's approval.

Design/ drawings is not to be scaled for production and construction purpose.

All discrepancies and omission on site must be reported to Designer for comment and/or approval prior to commencement of works.

The designs are subject to approval by Statutory Authorities and any necessary alteration should be made of required to comply with statutory requirements and communicated to the Designer.

All design concepts and drawings are the property of Viraj Patel; No reproductions, adaptions and/or copies may be made without written permission by Viraj Patel.



**SPARROW**

DESIGN & BUILD

**PROJECT:** PROPOSED SIDE EXTENSION


**CLIENT:** 592 FIELD END ROAD  
RUISLIP  
HA4 0QS

**TITLE:** PROPOSED ELEVATIONS

**STATUS** PLANNING **DESIGNED BY** VP

**DATE** 11.12.2023 **Page size:** A2 **SCALE** 1:50

**DRAWING NUMBER** HA40QS/DWG/206 **REVISION** A **HEET No.** 6

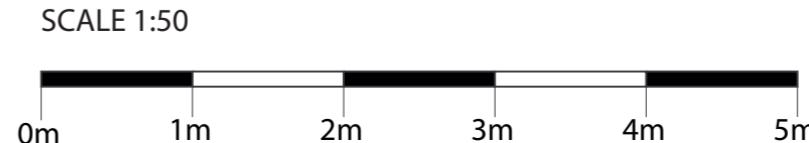

SCALE 1:50