





FRONT ELEVATION

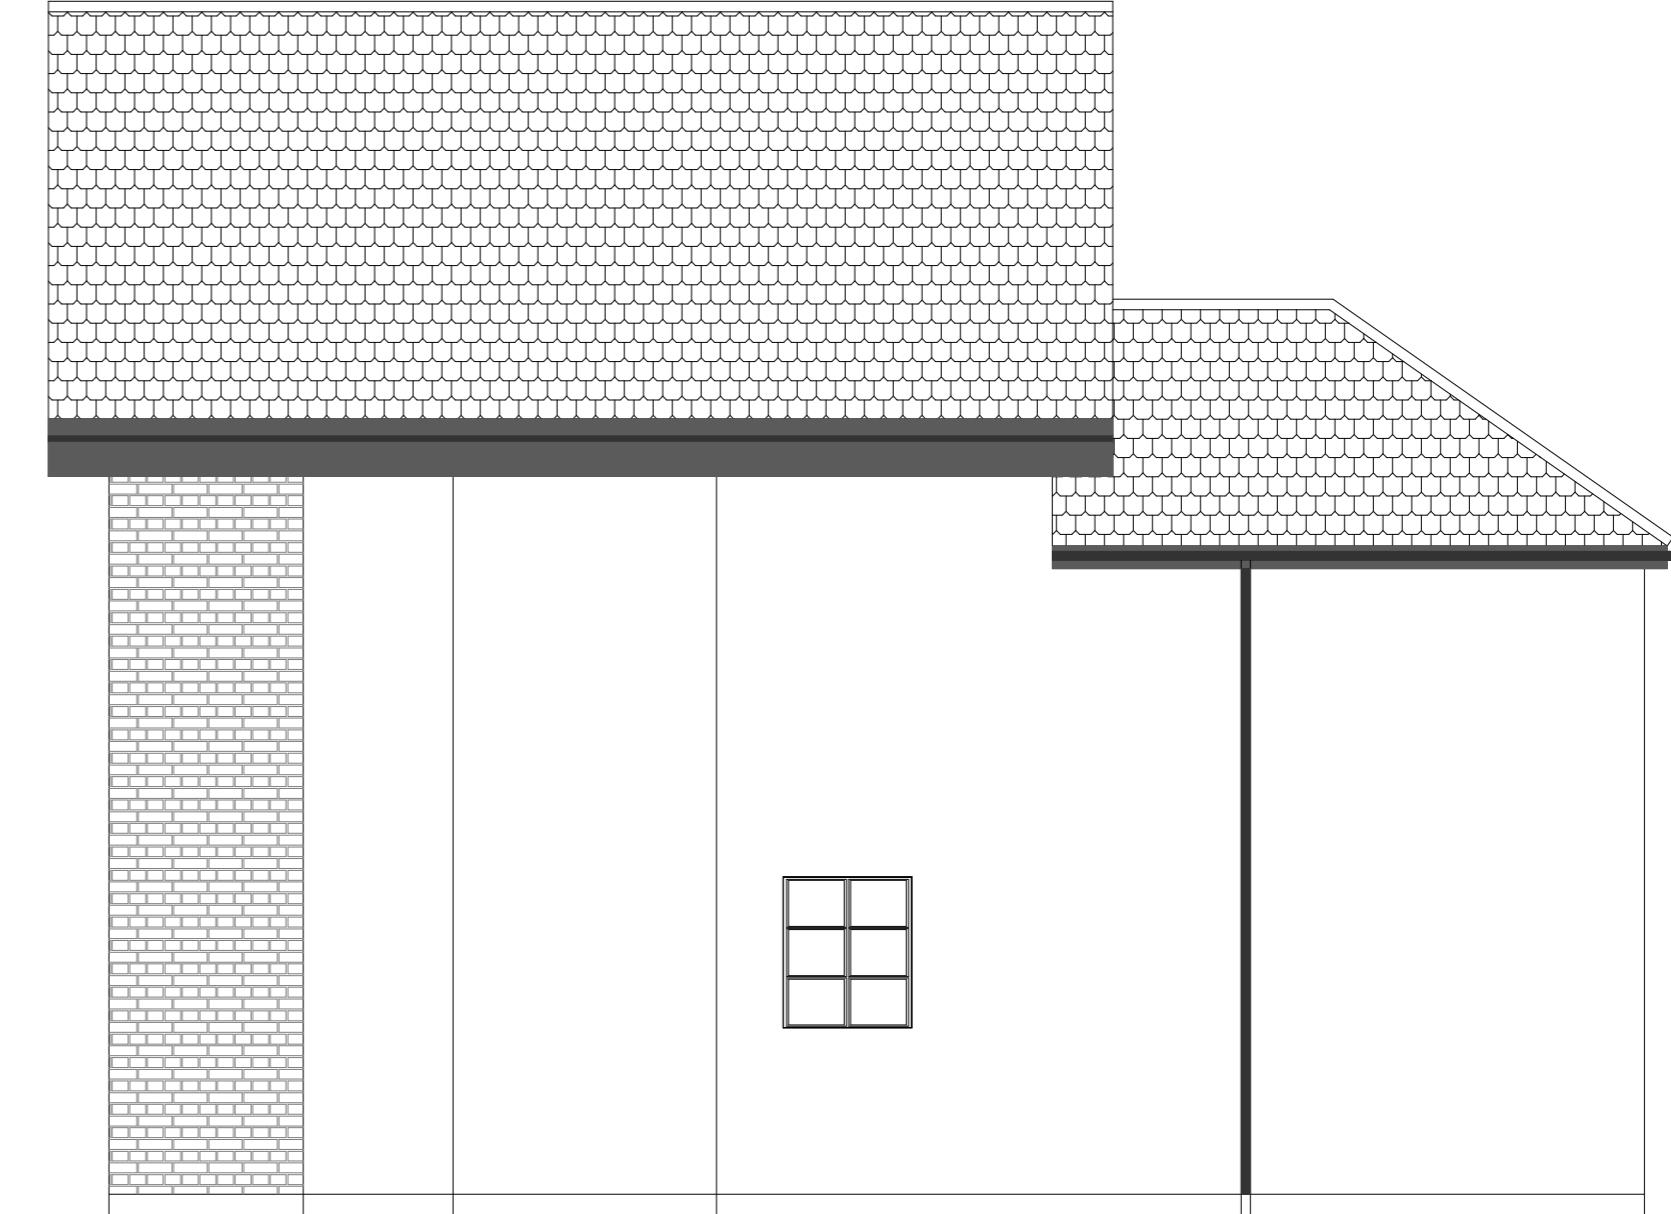

SIDE ELEVATION




REAR ELEVATION

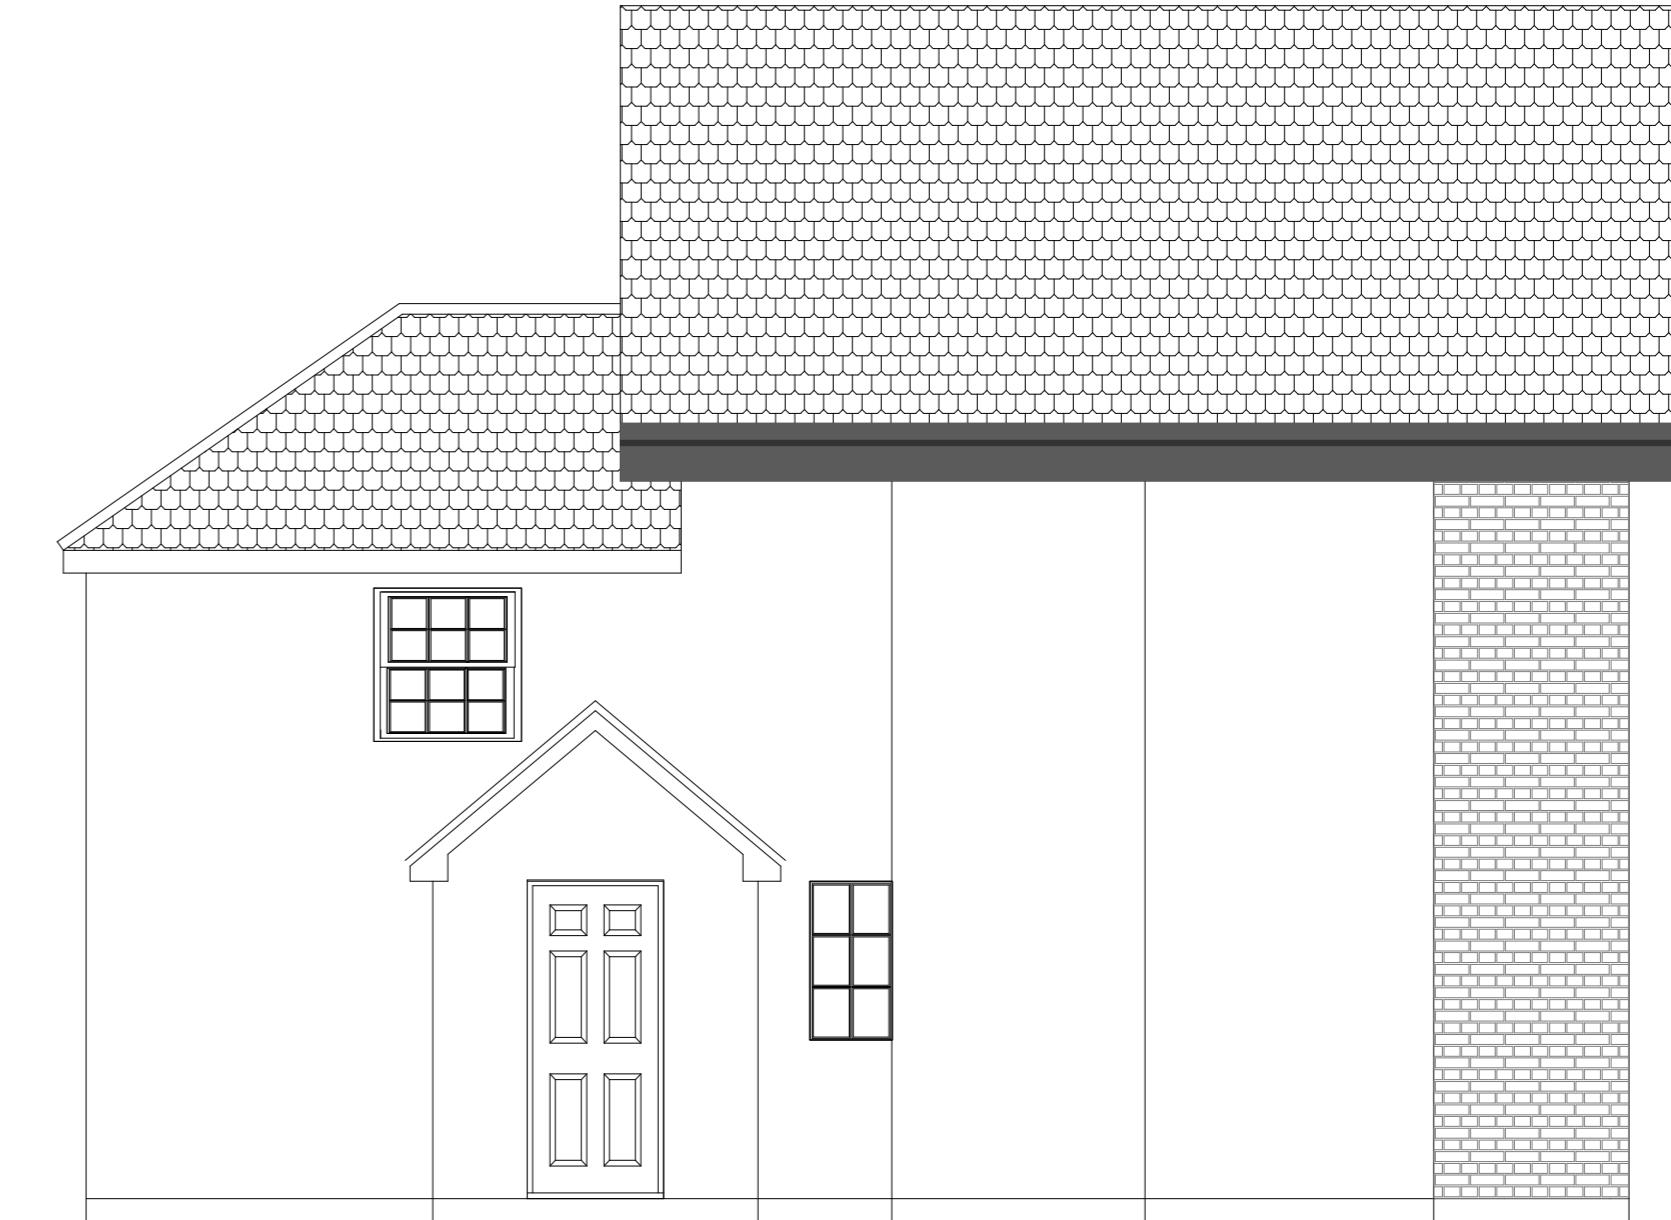

SIDE ELEVATION

120 CHURCH ROAD,  
HAYES

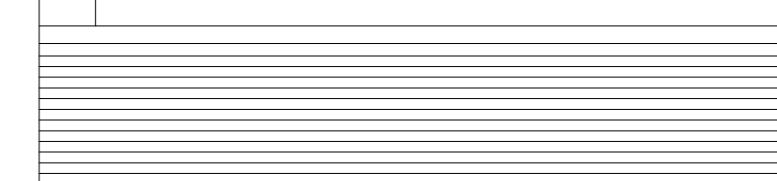

SCALE BAR  
0 1m 2m 3m 4m 5m  
SCALE 1:50

PLAN  
PROJECT

Elevations  
Conversion to 2No Flats

DWG No

03

Date: February 2025  
Project: 120 Church Road  
Scale: 1:50 @ A1  
Checked: AW  
Drawing Title: Elevations  
Job No: 488  
Rev: -

**HIGHFORDDESIGN**  
53a Glebe Road, Chesham, Bucks, SL9 9NL  
email: info@highforddesign.co.uk web: www.highforddesign.co.uk  
mobile: 07557 390205