



**Notes:**  
 Contractors must verify all dimensions on site before commencing any work or shop drawings. This drawing must not be scaled. Use figured dimensions only. Subject to statutory approvals and survey.

Ref also to approved planning documents with respect to detail, materials and conditions of planning consent

**ALL DRAWINGS 795/01-04,  
AND ENGINEER'S DETAILS TO BE READ TOGETHER**

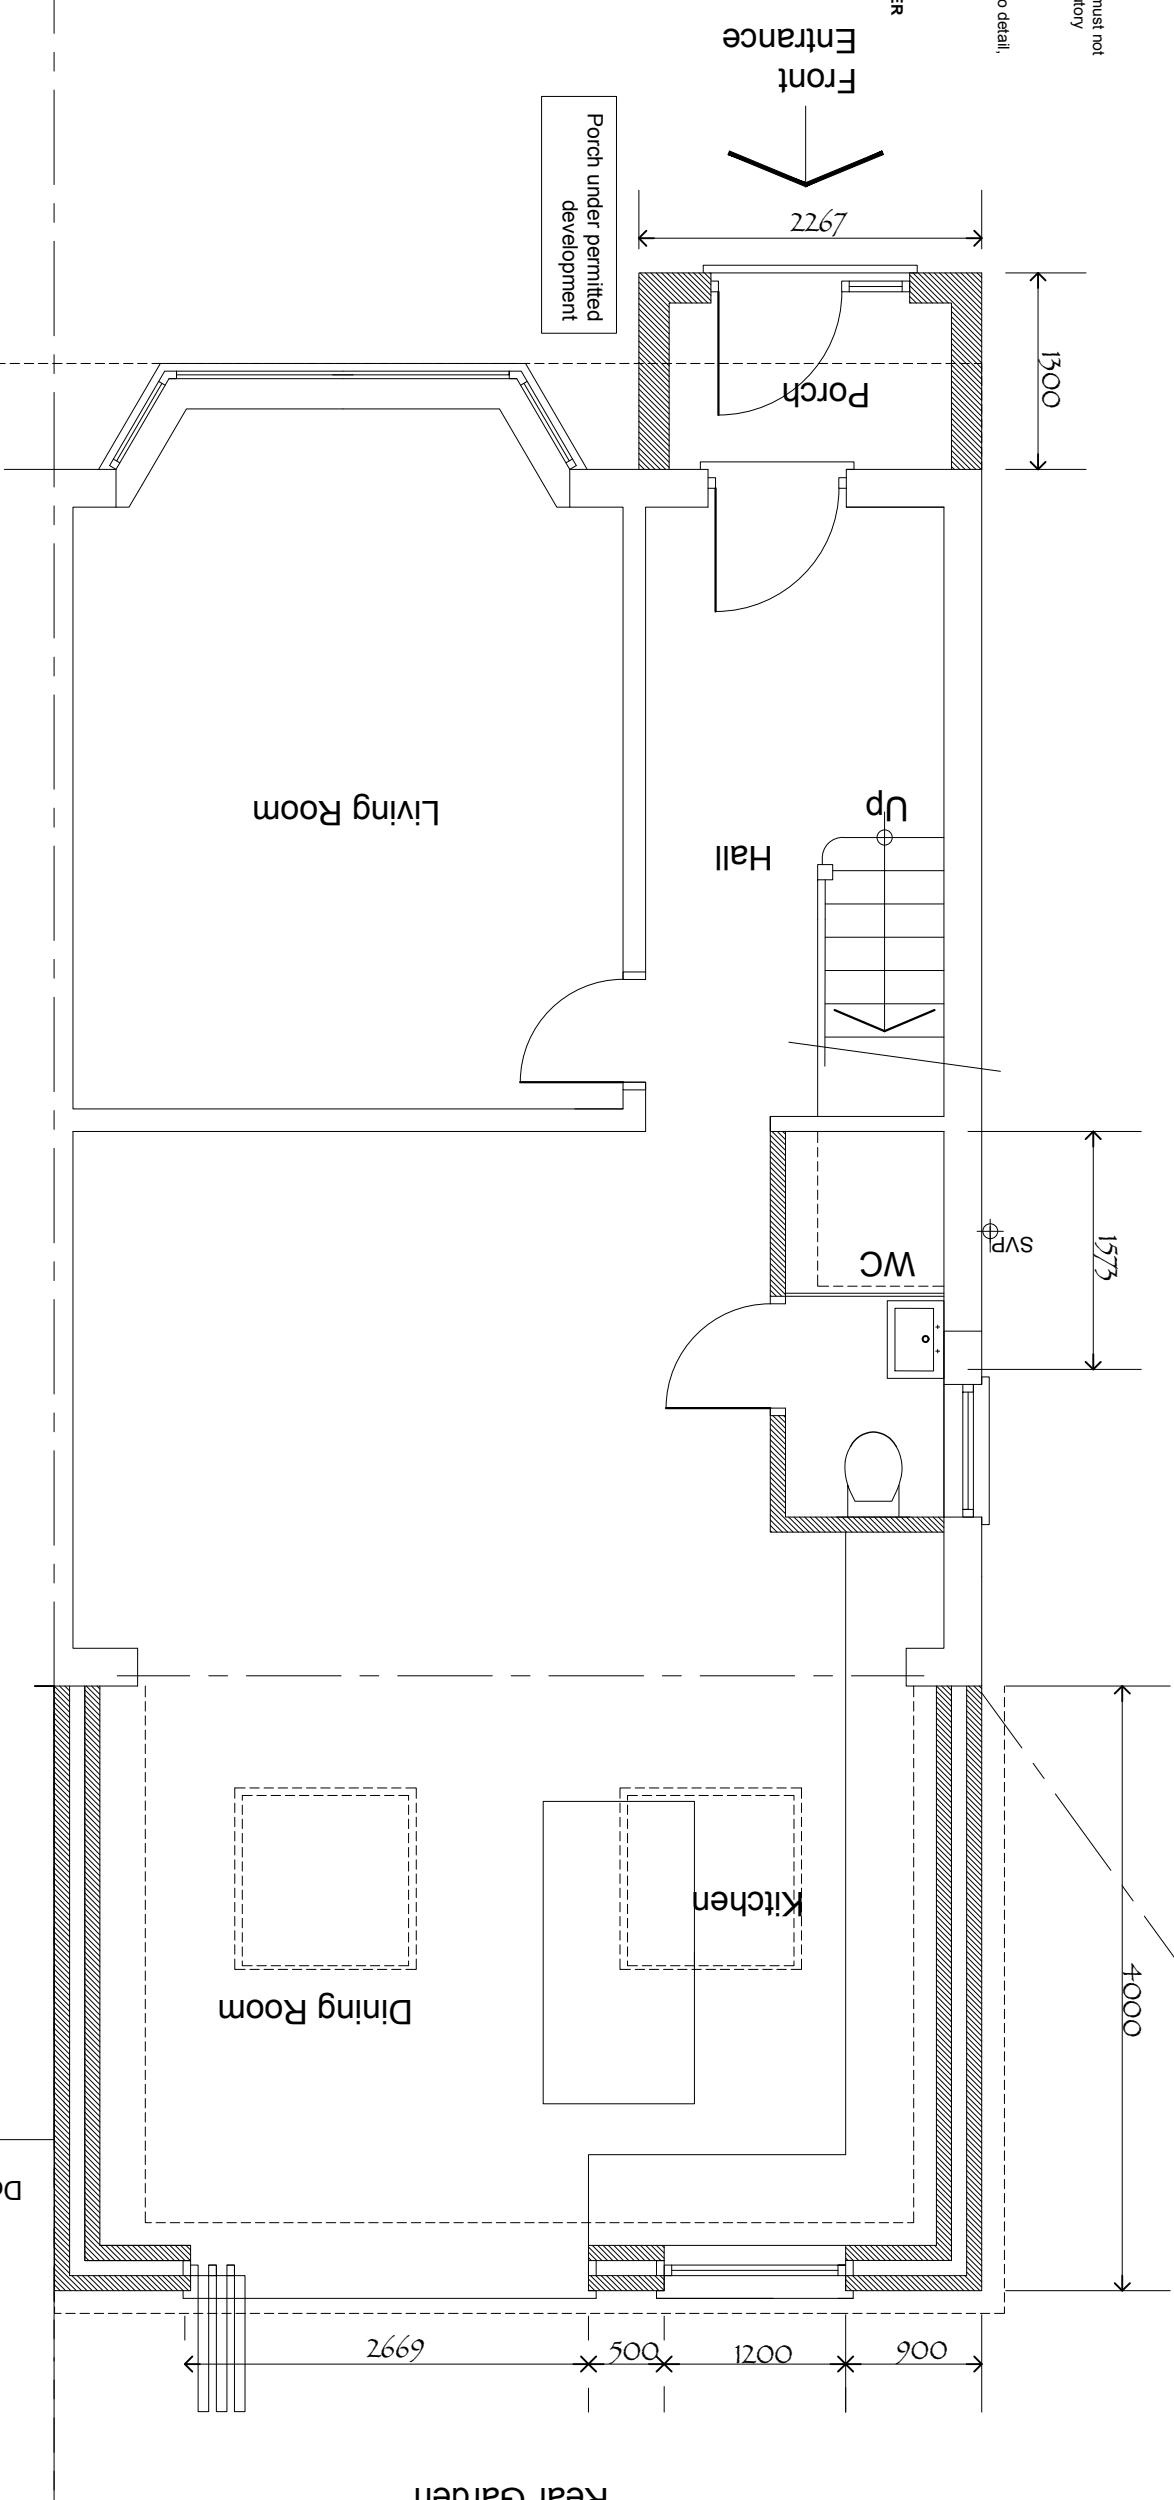

## Proposed Site Plan (1:200)

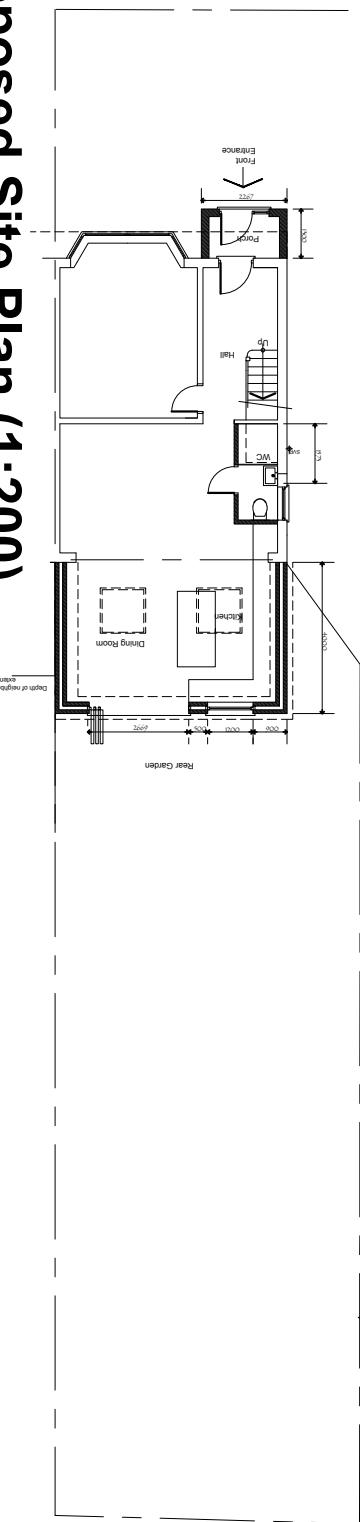

0 1 2 3 4 5m  
SCALE: 1/50 @ A3

This is a **Scheme Level Drawing**, and is intended to illustrate the general arrangement of the project proposals. As it stands this drawing does not include all of the detail necessary for a full plans building regulations application.

While this drawing can be used as a base drawing for construction purposes, your building contractor may require dimensions are checked carefully before any work commences, or any materials are ordered.

2. While this drawing can be used as a base drawing for construction purposes, it is **VERY IMPORTANT** that all dimensions are checked carefully before any work commences, or any materials are ordered.

3. This drawing can be used as part of a planning application, although your planning officer may ask for more specific information about some aspects of the design. Ask your architect for more information on planning applications.

1. This drawing has been based upon a measured survey drawing by others. As a result, the precision of the dimensions indicated is dependent upon the information supplied.

4. Where applicable, a suitable Structural Engineer and/or Party Wall Surveyor should be consulted. Although as far as possible these instances have been indicated, this is not necessarily exhaustive and the whole scope of proposed works should be reviewed.

5. Unless other arrangements have been specifically made, your building contractor should serve a Building Notice, as and where applicable, to your local authority to satisfy the requirements of the Building Regulations. Your building contractor should also liaise with the Building Control Officer regarding routine inspections of the work.

This symbol indicates that it may be beneficial to have more detailed design drawings prepared to illustrate elements of the proposal in more detail so that your building contractor can more fully understand the intention of the design.

This symbol indicates that you may need to take action in order to comply with the Party Wall Act and it may be necessary to consult a suitable Party Wall Surveyor. Your architect can help point you in the right direction.

Revisions:

You may need to consult a Party Wall Surveyor for this section.

a date.

All dimensions are in millimetres

© AH Architecture

**AH ARCHITECTURE** Drawing name: **Proposed Plans**  
Chartered Architects Job no: **AH 795** Drawing no: **02** Revision: **-**

15 Alleyn Park Southall Middlesex UB2 5QT

Tel: 020 8797 4176

Email: [Info@ah-architecture.co.uk](mailto:Info@ah-architecture.co.uk)

Project name:

118, Roseville Road, Hayes, Middlesex, UB3 4RA