




EXISTING GROUND FLOOR PLAN  
Scale 1:100

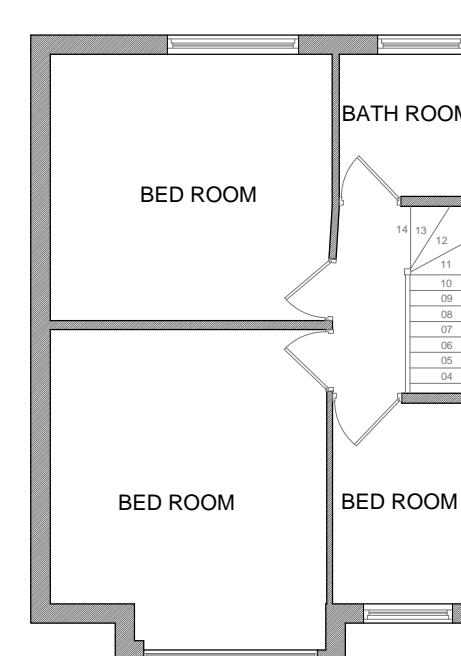



EXISTING FIRST FLOOR PLAN  
Scale 1:100

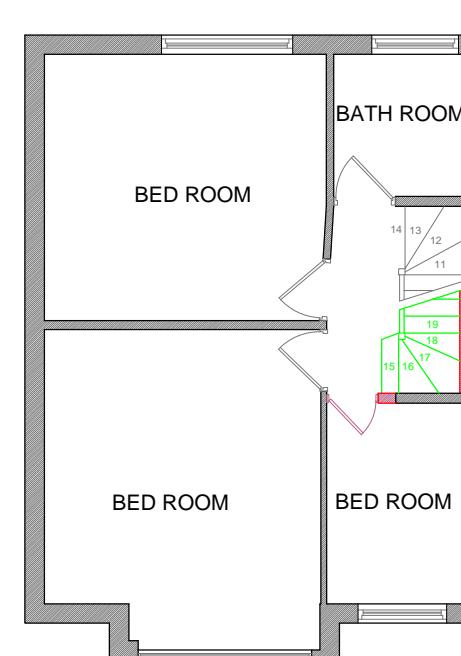

PROPOSED FIRST FLOOR PLAN  
Scale 1:100

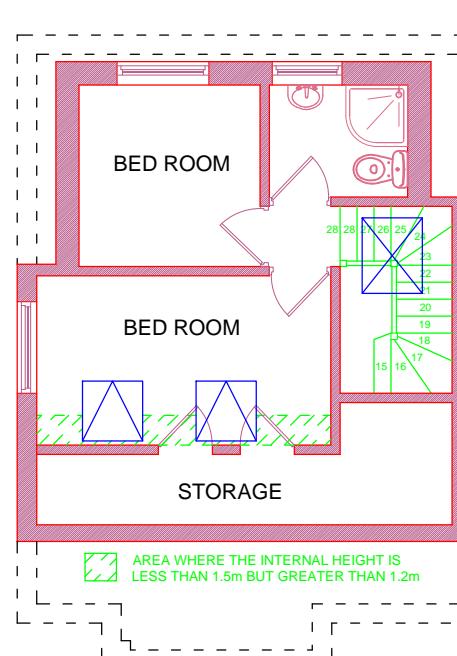

PROPOSED LOFT FLOOR PLAN  
Scale 1:100

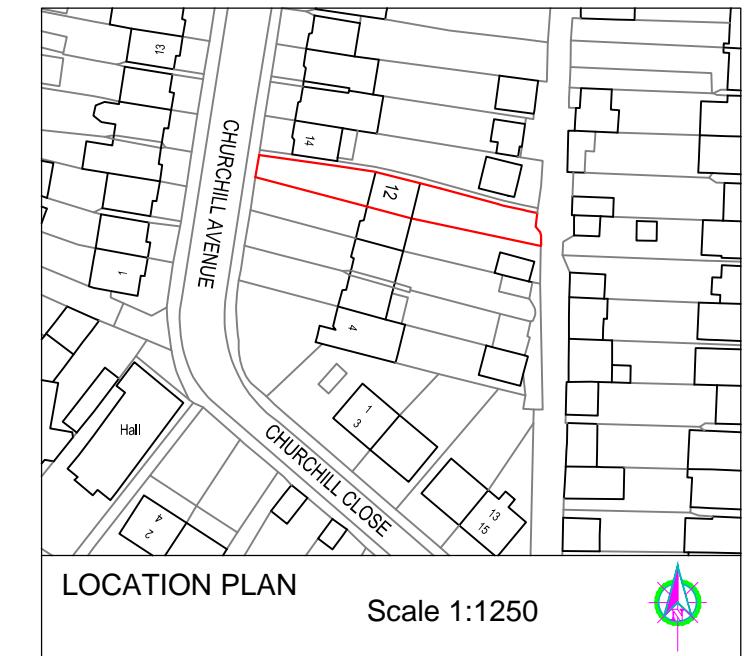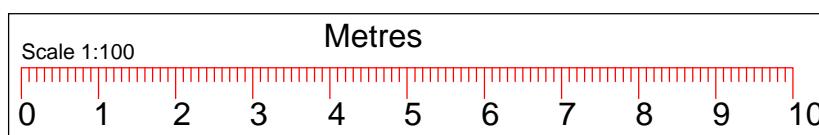

LOCATION PLAN  
Scale 1:1250



BLOCK PLAN  
Scale 1:500

TITLE: LOFT CONVERSION.

CLIENT NAME :  
SITE ADDRESS : 12 CHURCHILL AVENUE,  
UXBRIDGE,  
UB10 0EB.

 MKM DESIGN &  
CONSTRUCTION

Contact: M.Ramela (BSC),  
Tel : 07885503039  
Email : mathu\_eng@yahoo.co.uk  
Web : mkmdesigns.co.uk

IMPORTANT NOTE:  
1. This drawing is copyright MKM DESIGN & CONSTRUCTION LTD . This can be used for any purposes, if it is issued/submitted by us only.  
2. Contractor/Builder to check all dimensions on site before commencement of any works, any discrepancies to be notified to us in writing.  
3. All works shall comply with the latest Building Regulations & be to the satisfaction of the Local Authority.  
4. Materials shall be suitable for the purpose for which they are used & the quality shall not be lower than that defined in the relevant British standards.  
5. The structural beam sizes shown on this drawing shall be installed once the beam sizes and structural calculations are approved by the Local Authority. Any changes to beam length and bearing plate/ bearing pier sizes to be confirmed with our engineer.

Dwg No:MKM/23/CHU12/PL10 Page :01/02 Drwn By :M.MATHU Date :08/09/2023 Scale : Shown@A3