




EXISTING REAR ELEVATION  
Scale 1:100

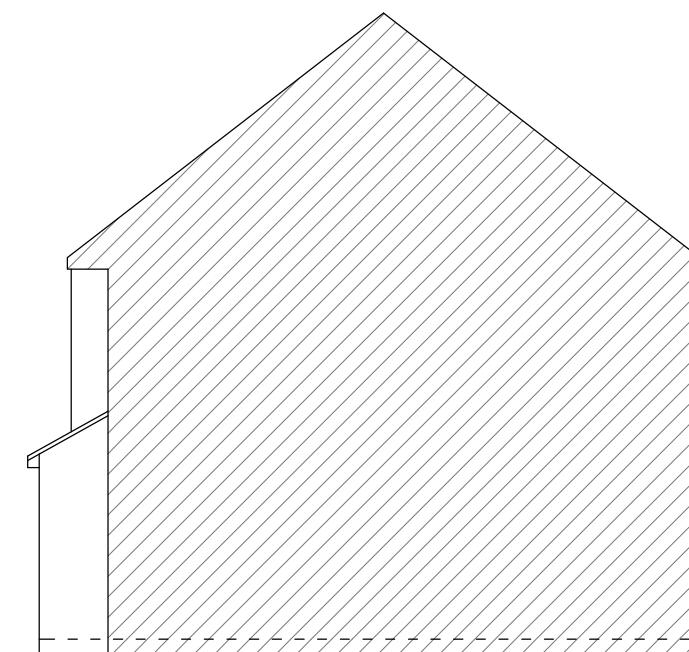


EXISTING SIDE ELEVATION 01  
Scale 1:100

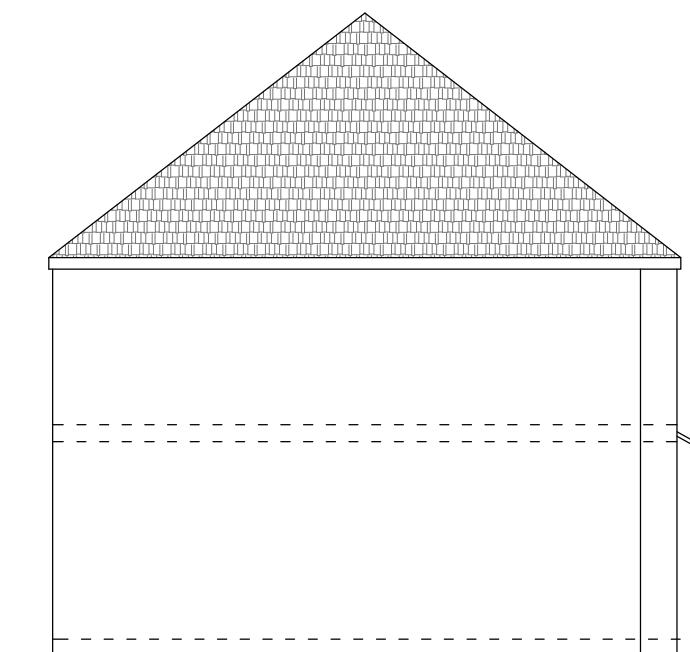


EXISTING SIDE ELEVATION 02  
Scale 1:100

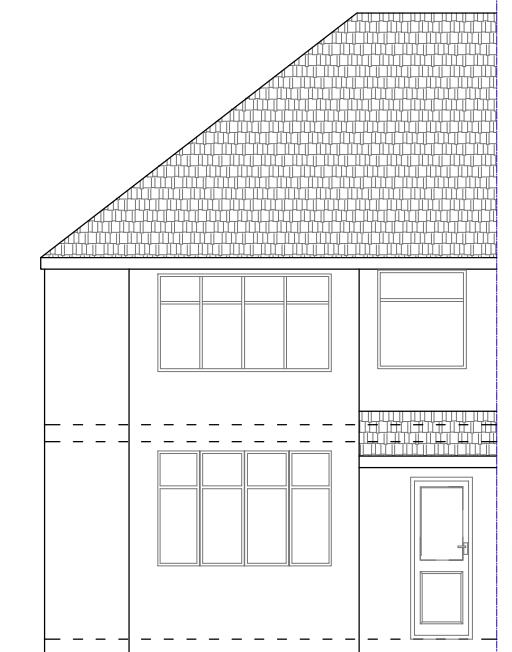


EXISTING FRONT ELEVATION  
Scale 1:100

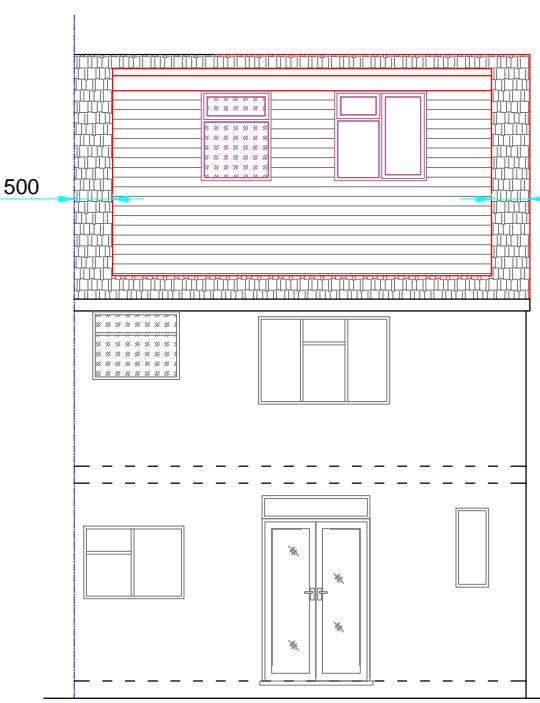

PROPOSED REAR ELEVATION  
Scale 1:100

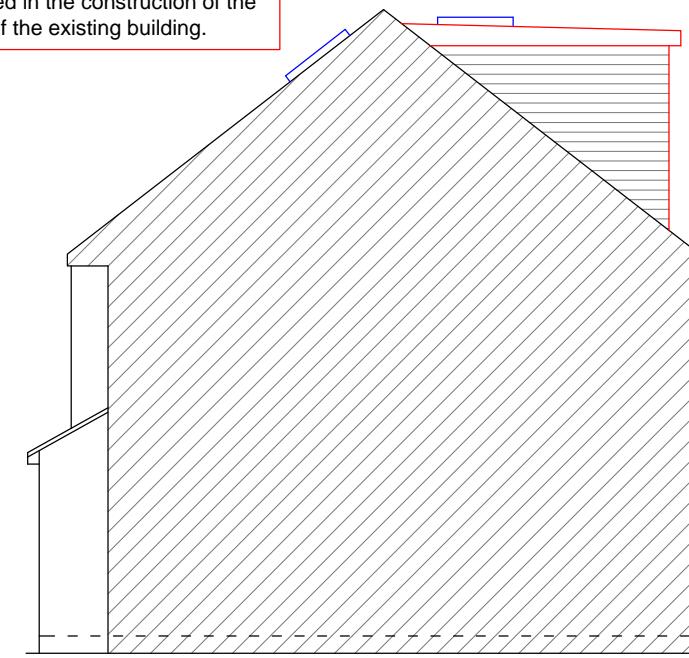


PROPOSED SIDE ELEVATION 01  
Scale 1:100

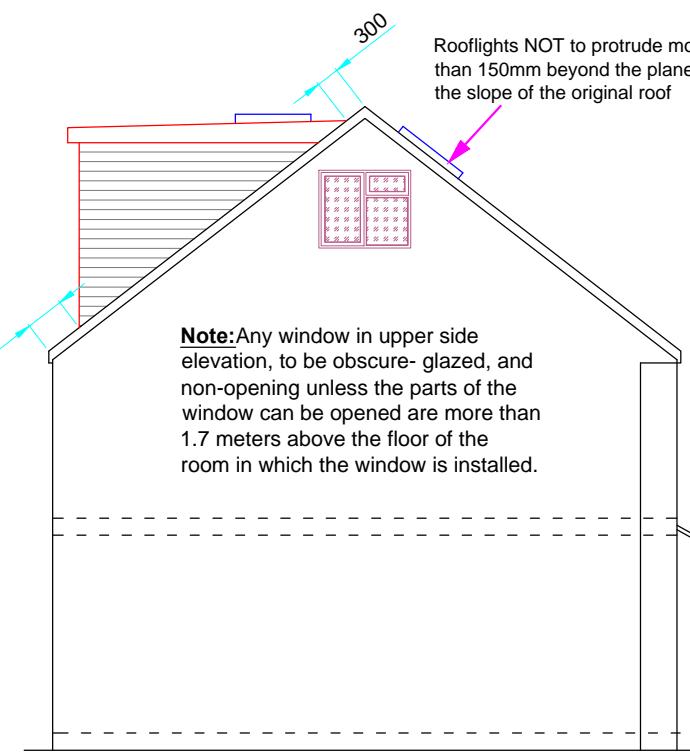


**Note:**  
Any window in upper side elevation, to be obscure- glazed, and non-opening unless the parts of the window can be opened are more than 1.7 meters above the floor of the room in which the window is installed.

**Note:** Rooflights NOT to protrude more than 150mm beyond the plane of the slope of the original roof

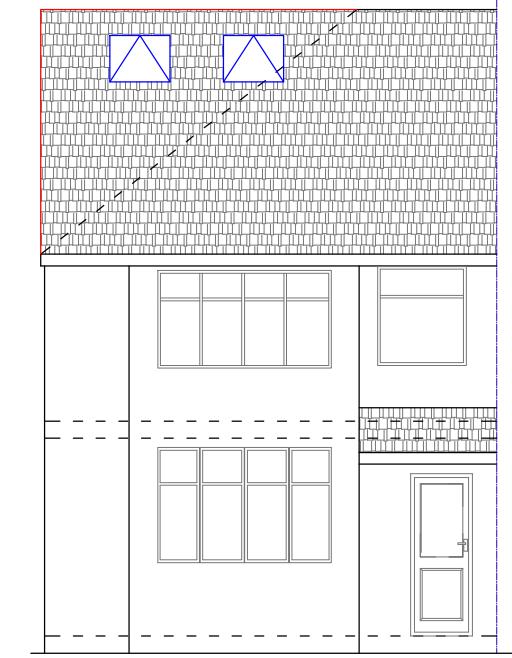

PROPOSED FRONT ELEVATION  
Scale 1:100

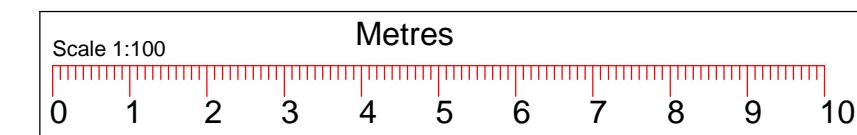

**TITLE: LOFT CONVERSION.**

CLIENT NAME :  
SITE ADDRESS : 12 CHURCHILL AVENUE,  
UXBRIDGE,  
UB10 0EB.

**MKM DESIGN & CONSTRUCTION**

Contact: M.Ramela (BSC),  
Tel : 07885503039  
Email : mathu\_eng@yahoo.co.uk  
Web : mkmdesigns.co.uk

**IMPORTANT NOTE:**  
1. This drawing is copyright **MKM DESIGN AND CONSTRUCTION LTD**. This can be used for any purposes, if it is issued/submitted by us only.  
2. Contractor/Builder to check all dimensions on site before commencement of any works, any discrepancies to be notified to us in writing.  
3. All works shall comply with the latest Building Regulations & be to the satisfaction of the Local Authority.  
4. Materials shall be suitable for the purpose for which they are used & the quality shall not be lower than that defined in the relevant British standards.  
5. The structural beam sizes shown on this drawing shall be installed once the beam sizes and structural calculations are approved by the Local Authority. Any changes to beam length and bearing plate/ bearing pier sizes to be confirmed with our engineer.

Dwg No:MKM/23/CHU12/PL10 Page :02/02 Drwn By :M.MATHU Date :08/09/2023 Scale : Shown@A3