


**Existing Ground Floor Plan**

Scale 1:100

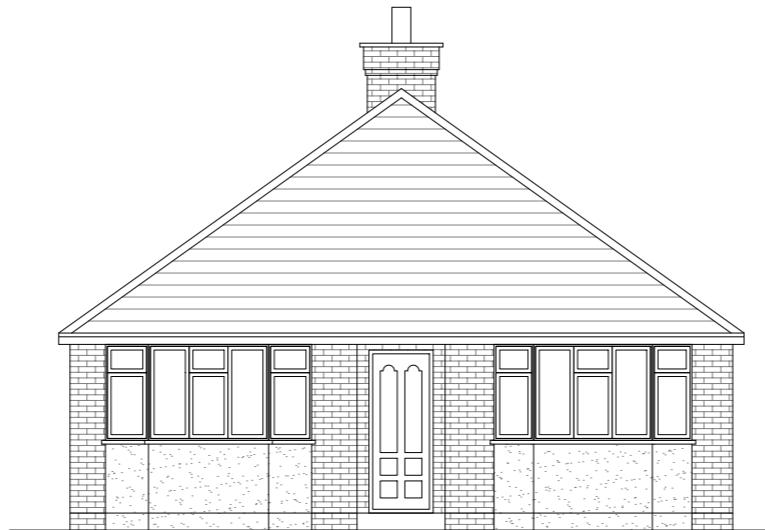

**Existing Front Elevation**

Scale 1:100



**Existing Rear Elevation**

Scale 1:100



**Existing Side Elevation**

Scale 1:100



**Existing Side Elevation**

Scale 1:100

10 Meter  
5  
2  
1  
0  
1:100

GENERAL NOTES:  
 1. ALL DIMENSIONS ARE IN MILLIMETER.  
 2. VERIFY ALL DIMENSIONS AND CONDITIONS BEFORE BUILDING OR  
 STARTING CONSTRUCTION. NOTIFY THE DESIGNER IMMEDIATELY OF ANY  
 DISCREPANCY OR VARIATION.  
 3. ALL WORK TO COMPLY WITH CURRENT BUILDING REGULATIONS  
 AND CODES OF PRACTICE

Title:

## Existing Floor Plan & Elevations

Site Address  
1 Elm Lawn Close  
Uxbridge  
Middlesex  
UB8 1NX

Scale: 1:100 @A3  
Date: 04/09/2023  
Drawing No.: 2023/116-01  
Drawn By:  
RO

Revision Date:  
e:mail -  
faluckpatel@yahoo.com  
(M) +44 (0) 7871 466 254

**Faluck Patel**

-----

Existing Walls

Proposed External Wall

Proposed Internal Wall

Existing walls to be demolish

GENERAL NOTES:  
1. ALL DIMENSIONS ARE IN MILLIMETER.  
2. VERIFY ALL DIMENSIONS AND CONDITIONS BEFORE BUILDING OR STARTING CONSTRUCTION. NOTIFY THE DESIGNER IMMEDIATELY OF ANY DISCREPANCY OR VARIATION.  
3. ALL WORK TO COMPLY WITH CURRENT BUILDING REGULATIONS AND CODES OF PRACTICE



5 Meter

-----

1.50 0 1 2


Title:

## Proposed Ground Floor Plan

Site Address: 1 Elm Lawn Close, Uxbridge, Middlesex, UB8 1NX  
Scale: 1:50 @ A3  
Date: 04/09/2023  
Drawing No.: 2023/116 -02  
Drawn By: RO

Revision Date: \_\_\_\_\_  
e:mail - faluckpatel@yahoo.com  
(M) +44 (0) 7871 466 254

**Faluck Patel**

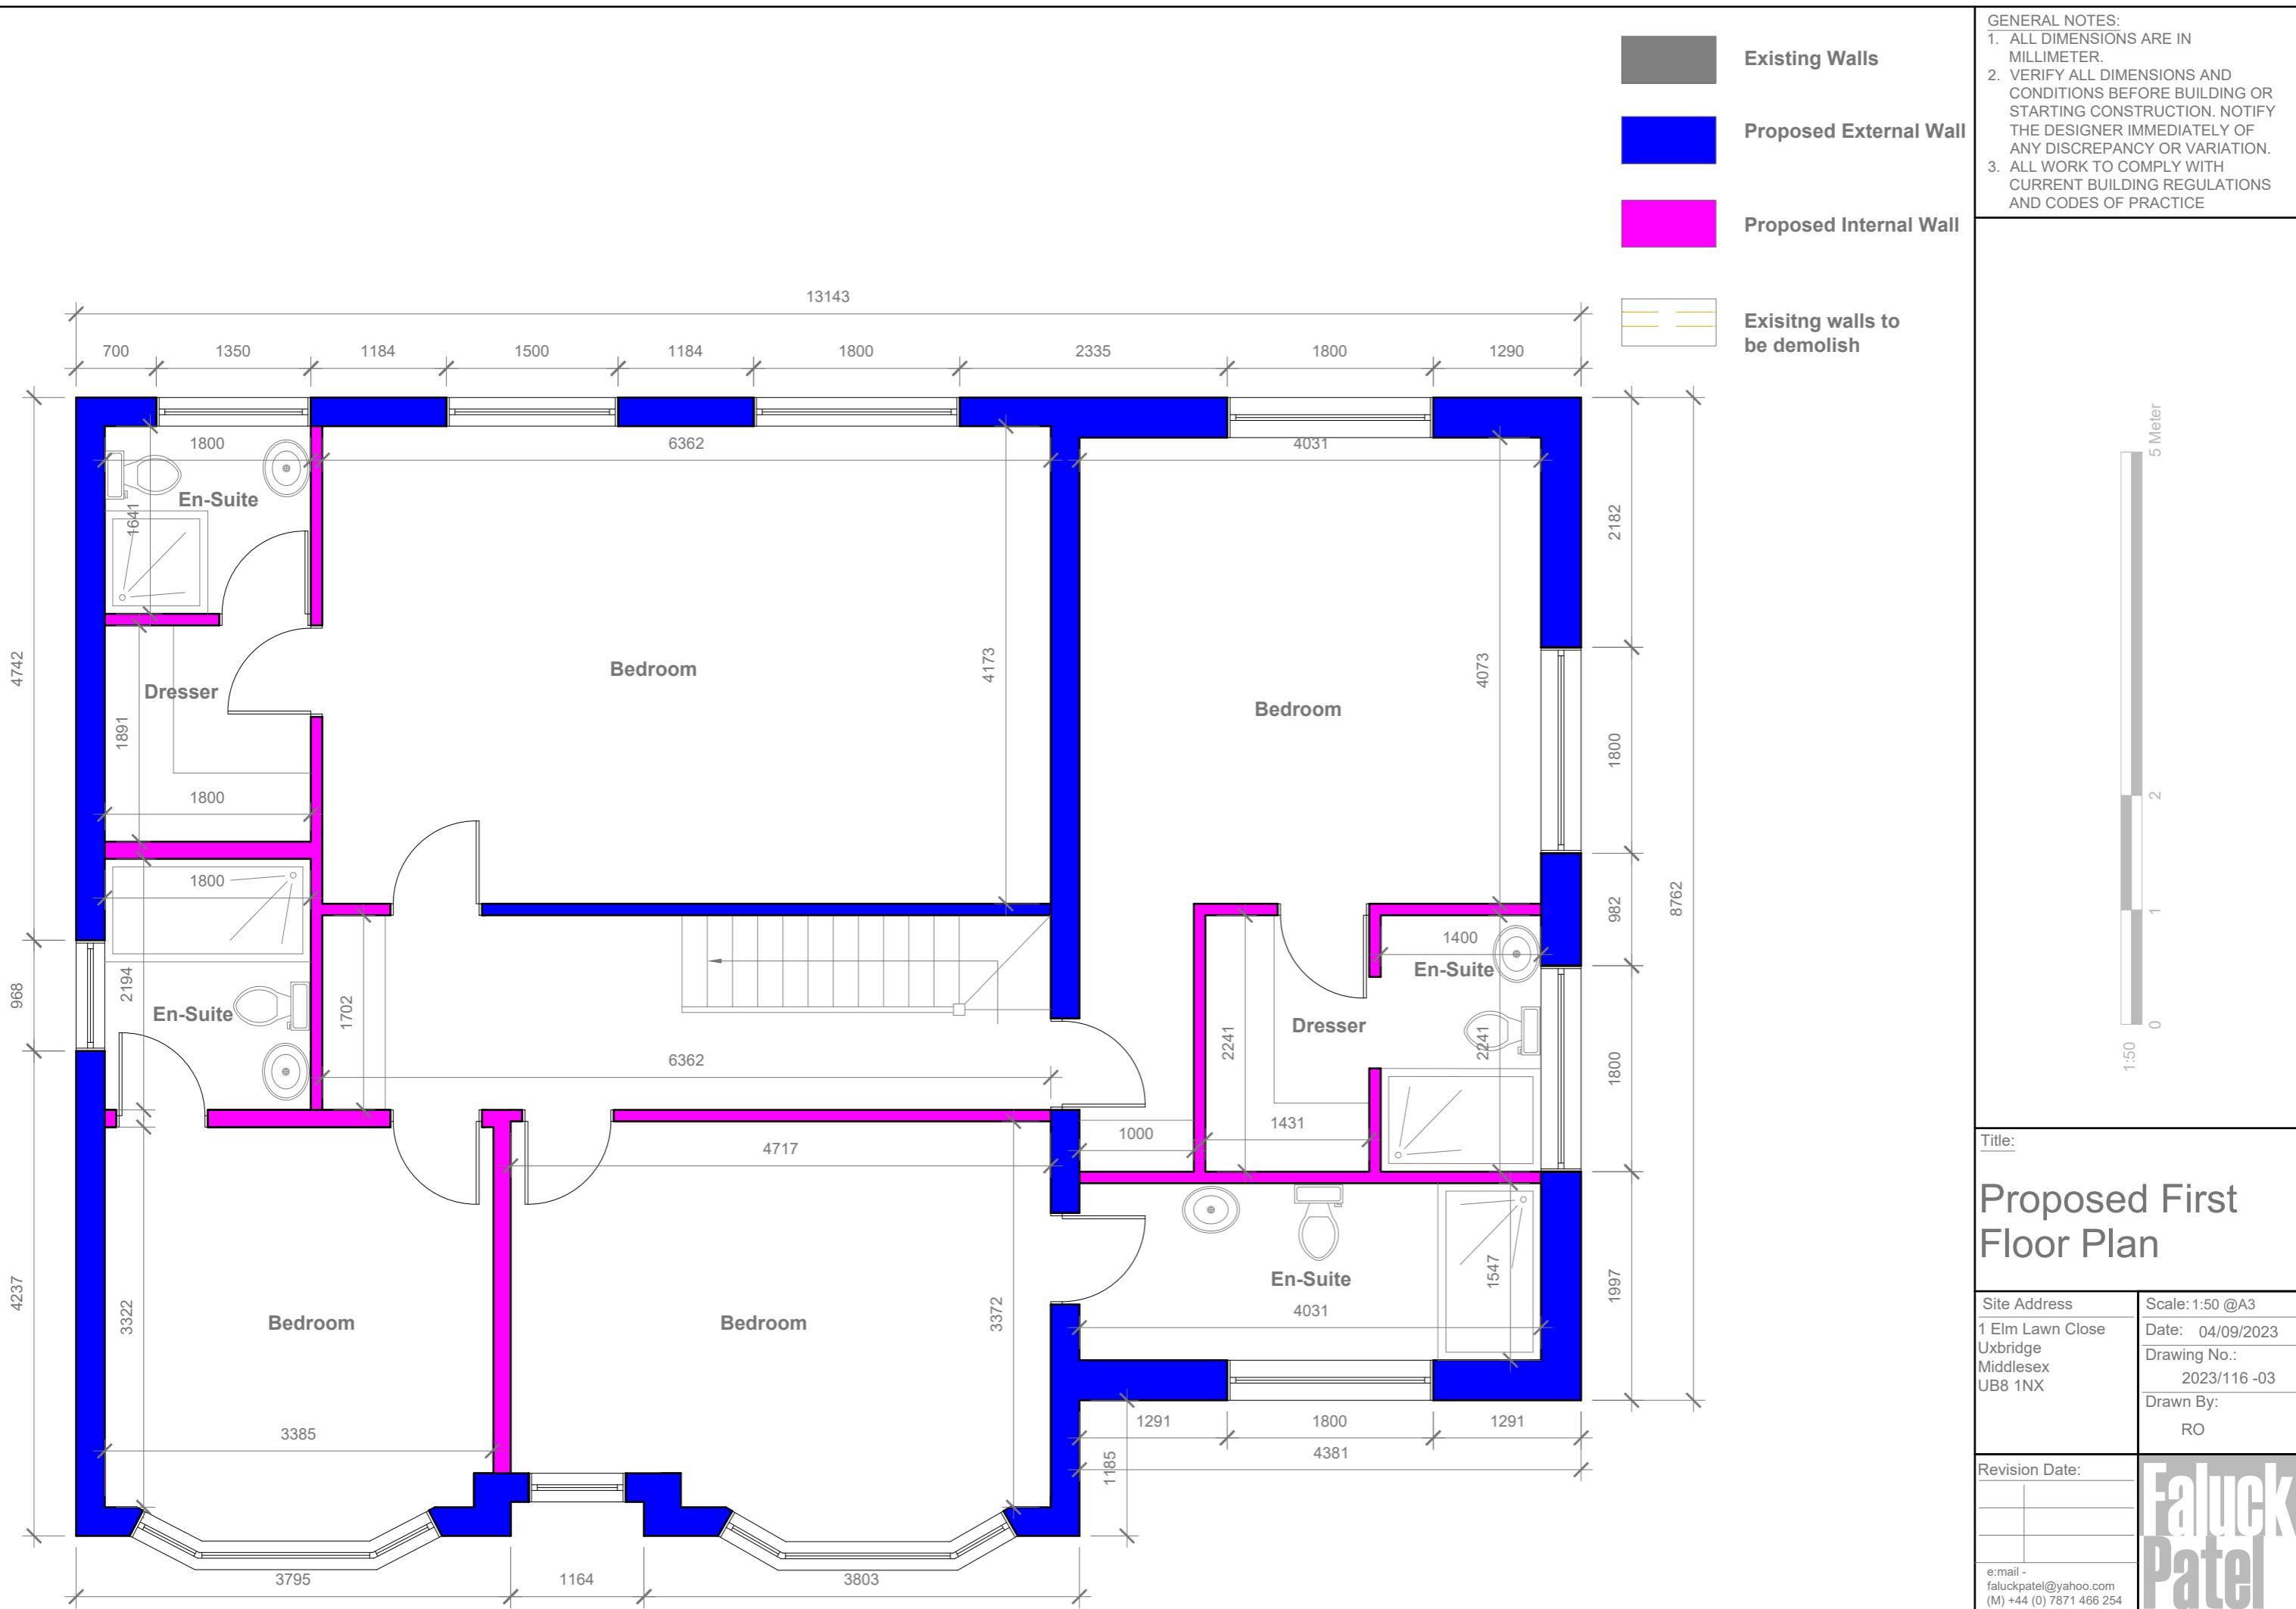


**GENERAL NOTES:**

1. ALL DIMENSIONS ARE IN MILLIMETER.
2. VERIFY ALL DIMENSIONS AND CONDITIONS BEFORE BUILDING OR STARTING CONSTRUCTION. NOTIFY THE DESIGNER IMMEDIATELY OF ANY DISCREPANCY OR VARIATION.
3. ALL WORK TO COMPLY WITH CURRENT BUILDING REGULATIONS AND CODES OF PRACTICE

## Title:

Site Address	Scale: 1:50 @A3
1 Elm Lawn Close Juxbridge Middlesex UB8 1NX	Date: 04/09/2023  Drawing No.: 2023/116 -03  Drawn By: RO
Revision Date:	
e:mail - faluckpatel@yahoo.com (M) +44 (0) 7871 466 254	<b>Faluck Patel</b>

# Faluck Patel

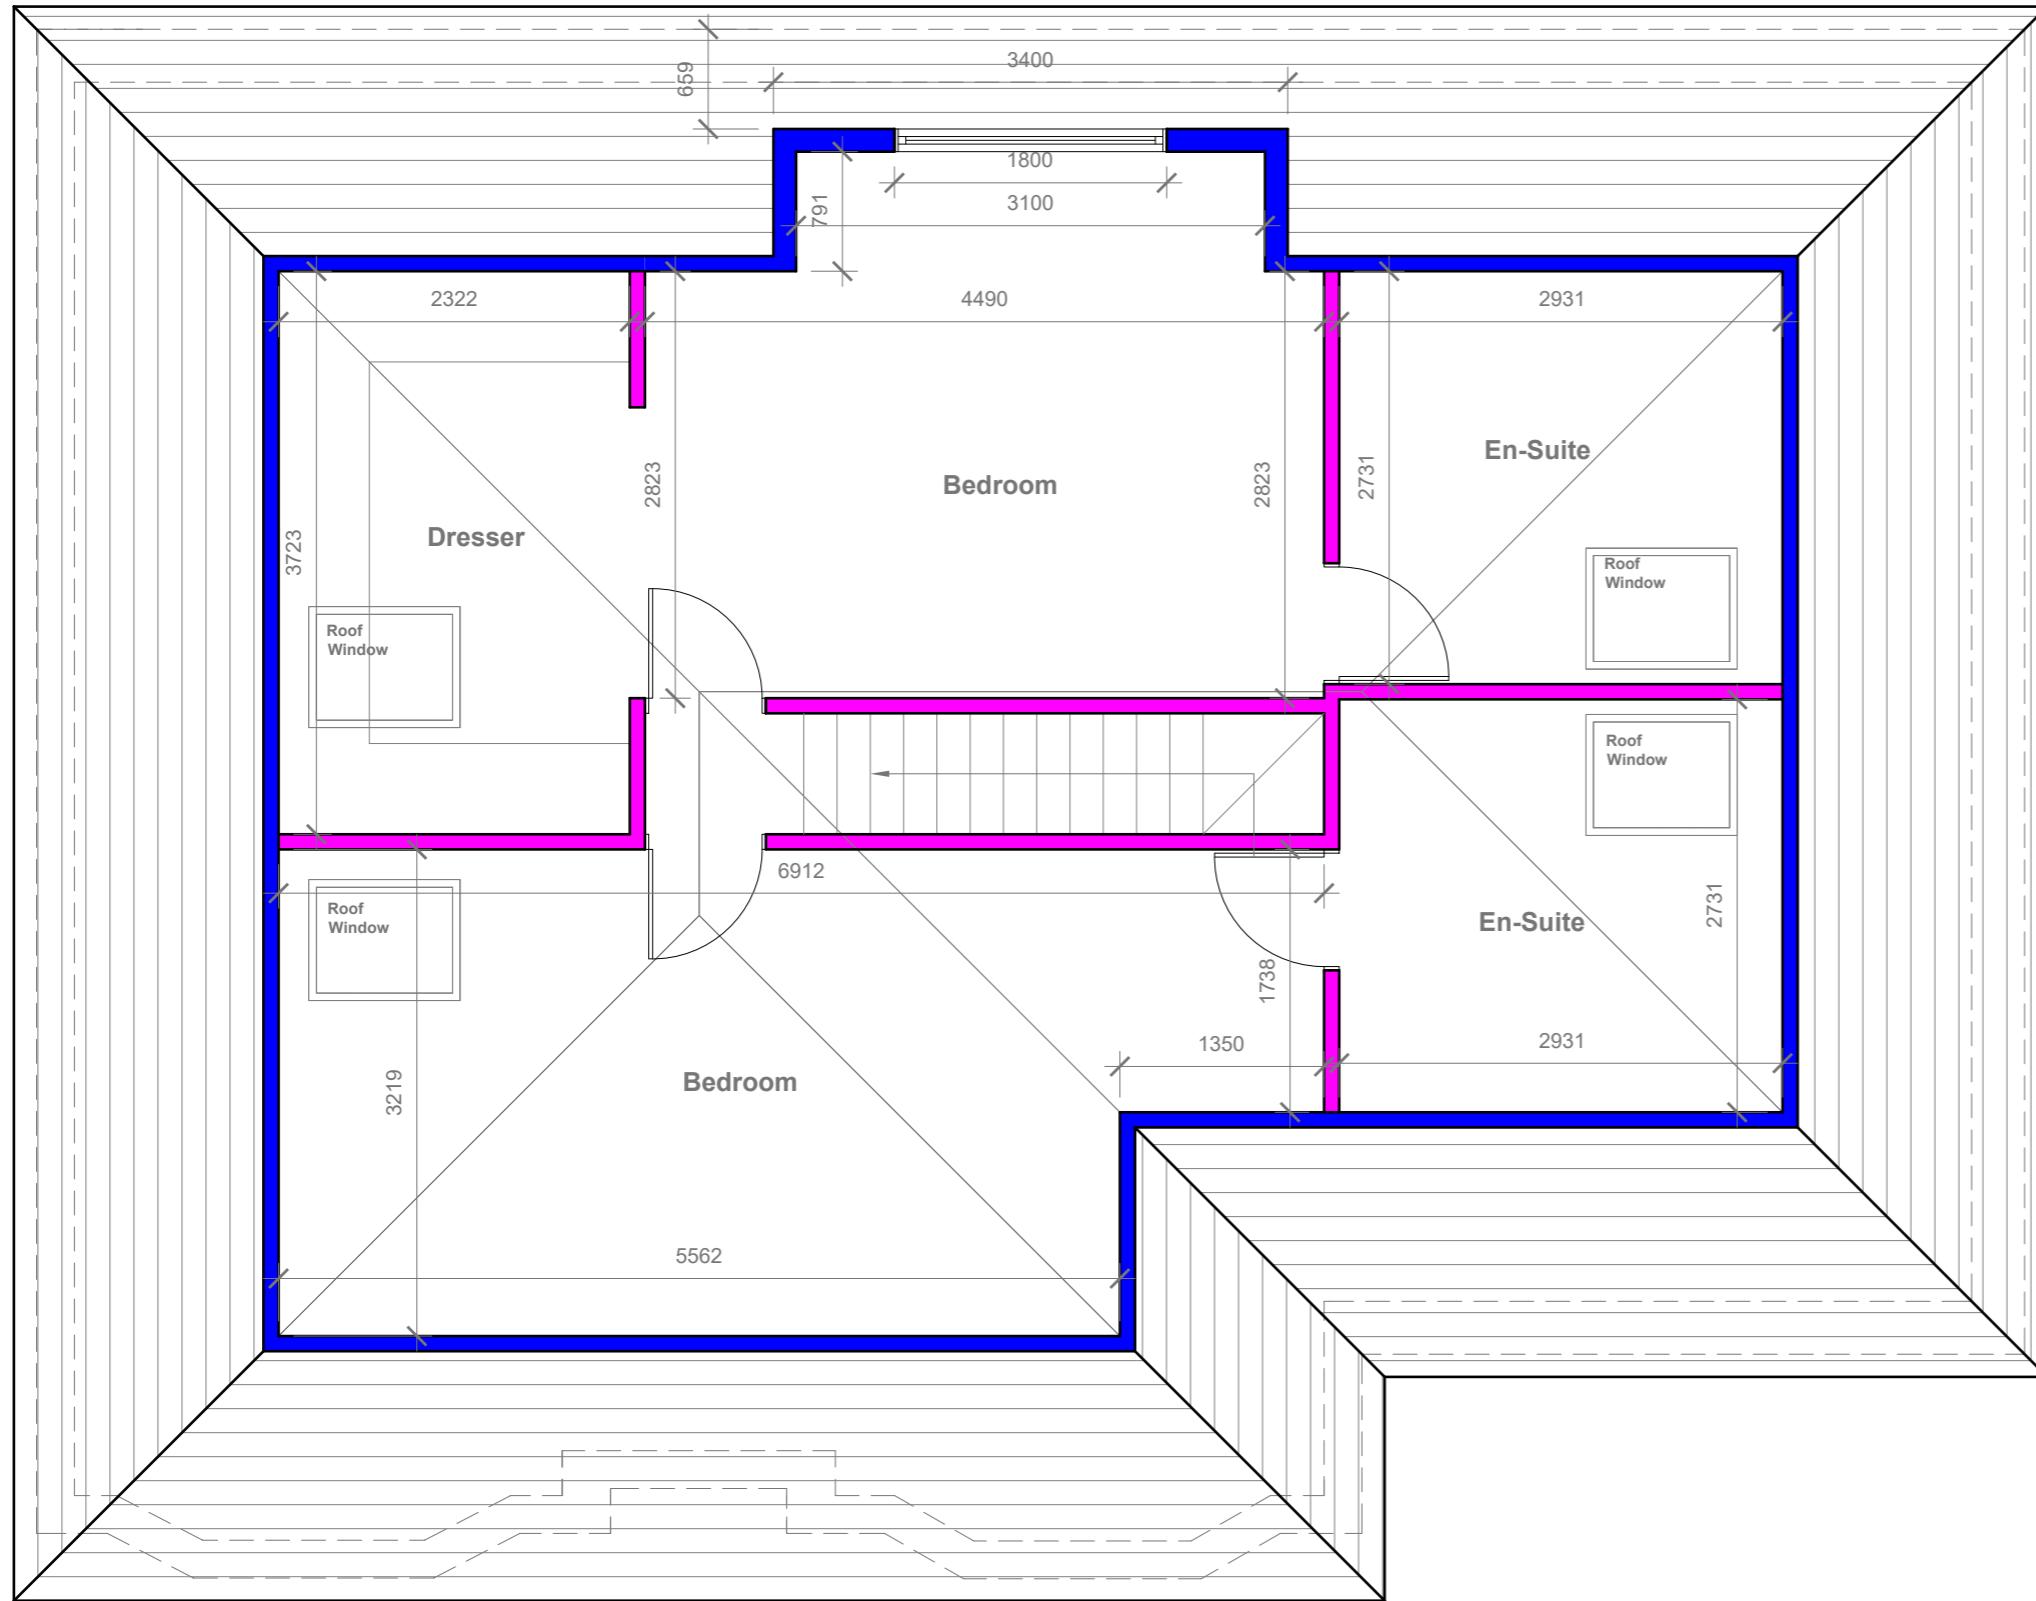

**Existing Walls**  
**Proposed External Wall**  
**Proposed Internal Wall**  
**Existing walls to be demolish**

**GENERAL NOTES:**  
 1. ALL DIMENSIONS ARE IN MILLIMETER.  
 2. VERIFY ALL DIMENSIONS AND CONDITIONS BEFORE BUILDING OR STARTING CONSTRUCTION. NOTIFY THE DESIGNER IMMEDIATELY OF ANY DISCREPANCY OR VARIATION.  
 3. ALL WORK TO COMPLY WITH CURRENT BUILDING REGULATIONS AND CODES OF PRACTICE



Title:

## Proposed Loft Floor Plan

Site Address 1 Elm Lawn Close Uxbridge Middlesex UB8 1NX	Scale: 1:50 @ A3 Date: 04/09/2023 Drawing No.: 2023/116 -04 Drawn By: RO
Revision Date:	

e:mail - faluckpatel@yahoo.com  
(M) +44 (0) 7871 466 254



**Proposed Front Elevation**

Scale 1:100




**Proposed Side Elevation**

Scale 1:100



**Proposed Rear Elevation**

Scale 1:100

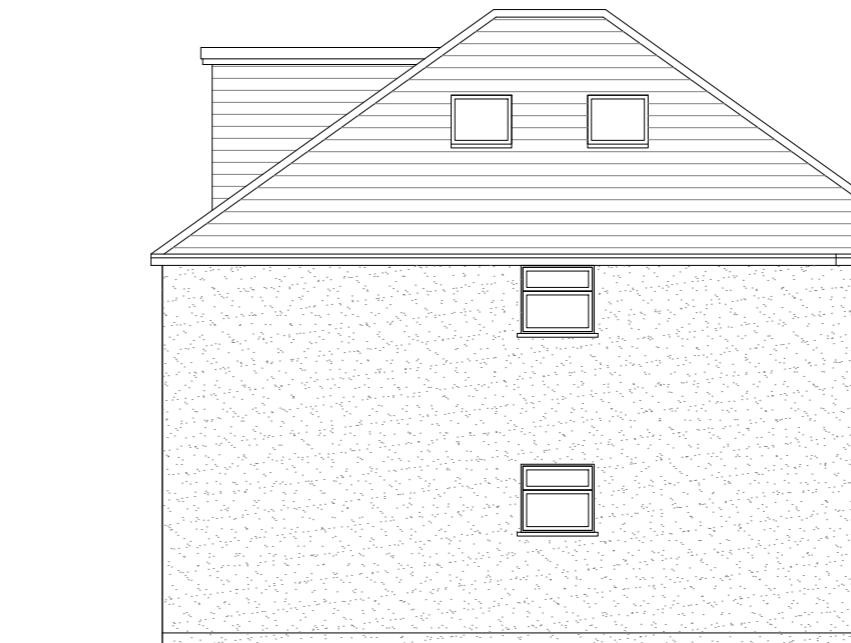

**Proposed Side Elevation**

Scale 1:100

Velux Window to be installed as per manufacturer specification, not projected more than 150mm from the plane of roof slope

Proposed External Finish Materials to Match Existing External Finish Materials

- GENERAL NOTES:**
1. ALL DIMENSIONS ARE IN MILLIMETER.
  2. VERIFY ALL DIMENSIONS AND CONDITIONS BEFORE BUILDING OR STARTING CONSTRUCTION. NOTIFY THE DESIGNER IMMEDIATELY OF ANY DISCREPANCY OR VARIATION.
  3. ALL WORK TO COMPLY WITH CURRENT BUILDING REGULATIONS AND CODES OF PRACTICE



Title:

## Proposed Elevations

Site Address	Scale: 1:100 @A3
1 Elm Lawn Close	Date: 04/09/2023
Uxbridge	Drawing No.: 2023/116 -05
Middlesex	Drawn By:
UB8 1NX	RO

Revision Date:	
e:mail -	
	faluckpatel@yahoo.com
	(M) +44 (0) 7871 466 254

**Faluck Patel**