

Existing Ground Floor Plan

Scale 1:100



Existing Front Elevation

Scale 1:100




Existing Rear Elevation

Scale 1:100



Existing Side Elevation

Scale 1:100

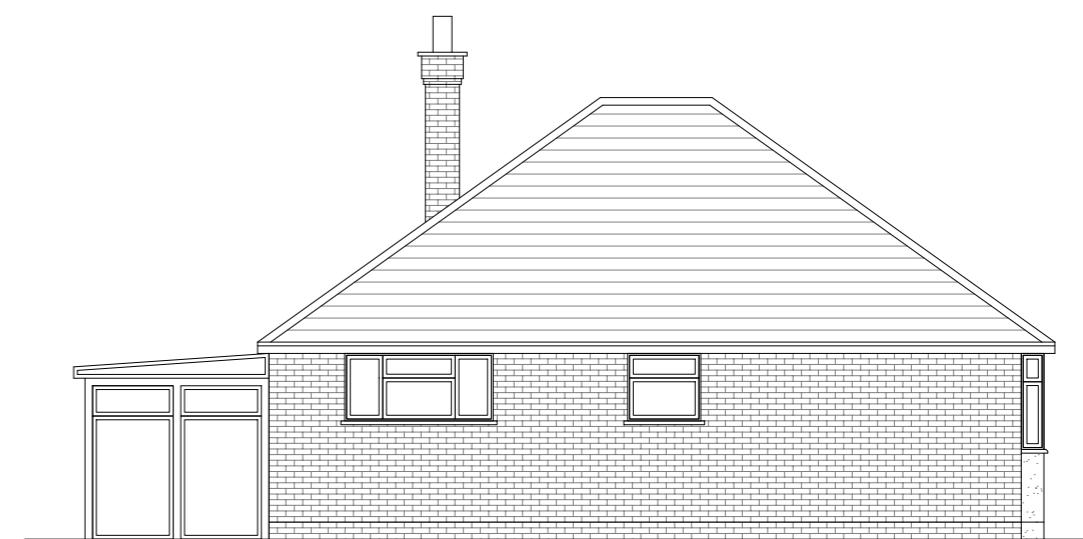

Existing Side Elevation

Scale 1:100

10 Meter
5
2
1
0
1:100

GENERAL NOTES:
 1. ALL DIMENSIONS ARE IN MILLIMETER.
 2. VERIFY ALL DIMENSIONS AND CONDITIONS BEFORE BUILDING OR
 STARTING CONSTRUCTION. NOTIFY THE DESIGNER IMMEDIATELY OF ANY
 DISCREPANCY OR VARIATION.
 3. ALL WORK TO COMPLY WITH CURRENT BUILDING REGULATIONS
 AND CODES OF PRACTICE


Title:

Existing Floor Plan & Elevations

Site Address
1 Elm Lawn Close
Uxbridge
Middlesex
UB8 1NX

Scale: 1:100 @A3
Date: 04/09/2023
Drawing No.: 2023/116-01
Drawn By:
RO

Revision Date:
e:mail -
faluckpatel@yahoo.com
(M) +44 (0) 7871 466 254

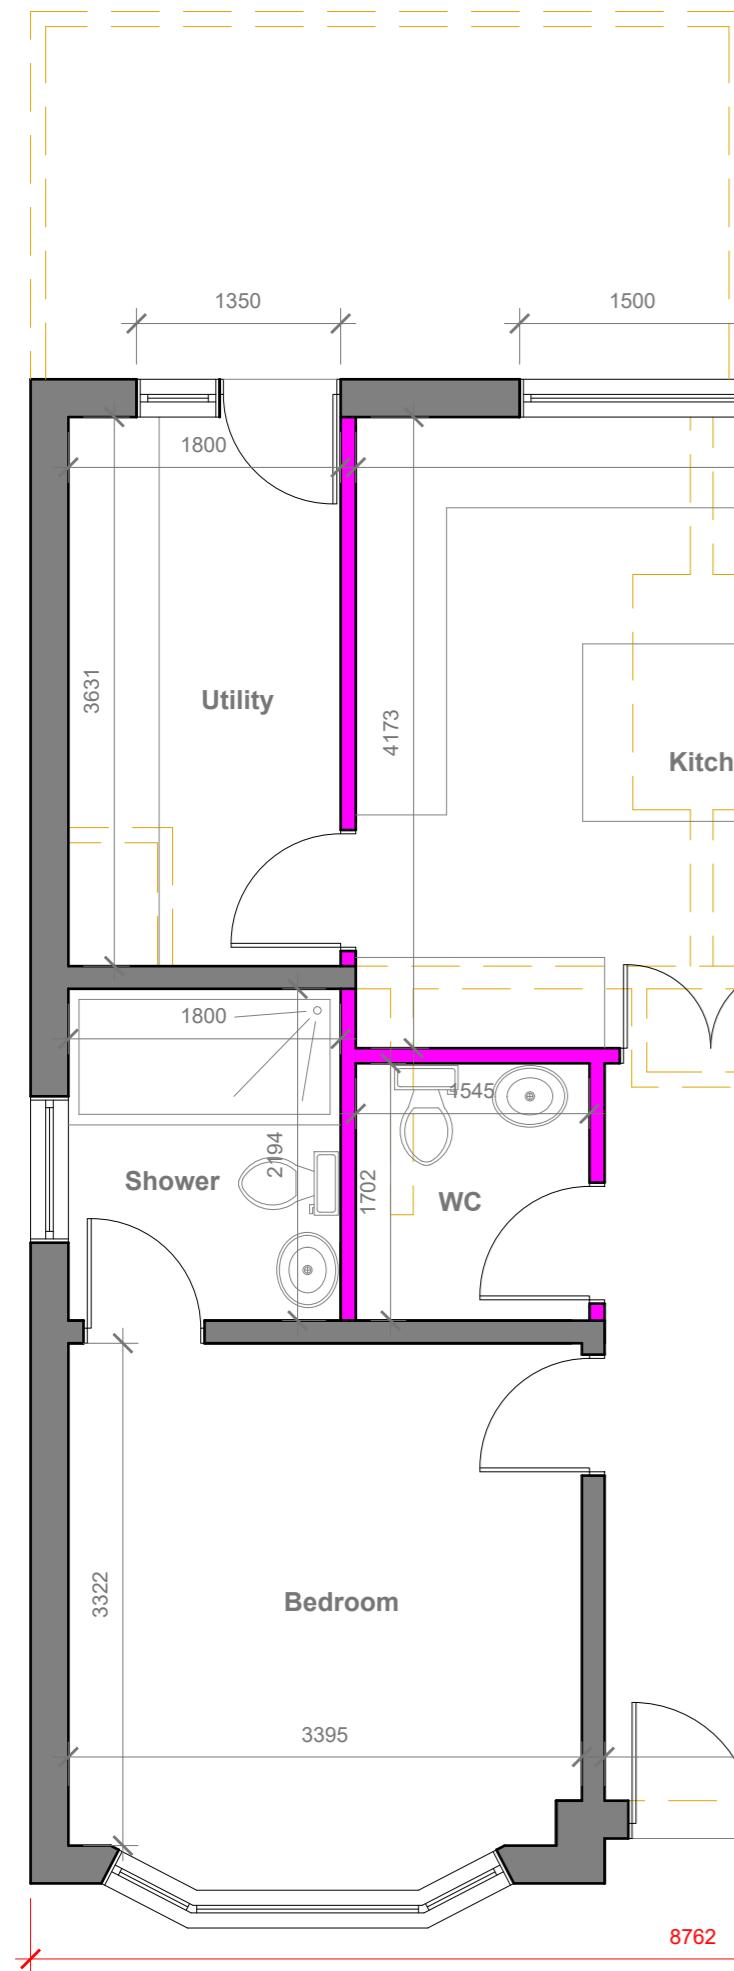

Existing Walls
Proposed External Wall
Proposed Internal Wall
Existing walls to be demolish

GENERAL NOTES:

1. ALL DIMENSIONS ARE IN MILLIMETER.
2. VERIFY ALL DIMENSIONS AND CONDITIONS BEFORE BUILDING OR STARTING CONSTRUCTION. NOTIFY THE DESIGNER IMMEDIATELY OF ANY DISCREPANCY OR VARIATION.
3. ALL WORK TO COMPLY WITH CURRENT BUILDING REGULATIONS AND CODES OF PRACTICE

5 Meter


0 1 2 1.50

Title:

Proposed Ground Floor Plan

Site Address	Scale: 1:50 @A3
1 Elm Lawn Close	Date: 04/09/2023
Uxbridge	Drawing No.: 2023/116 -02
Middlesex	Drawn By: RO
UB8 1NX	
Revision Date:	
A 19-12-2023	
e-mail -	
faluckpatel@yahoo.com	
(M) +44 (0) 7871 466 254	

Faluck Patel

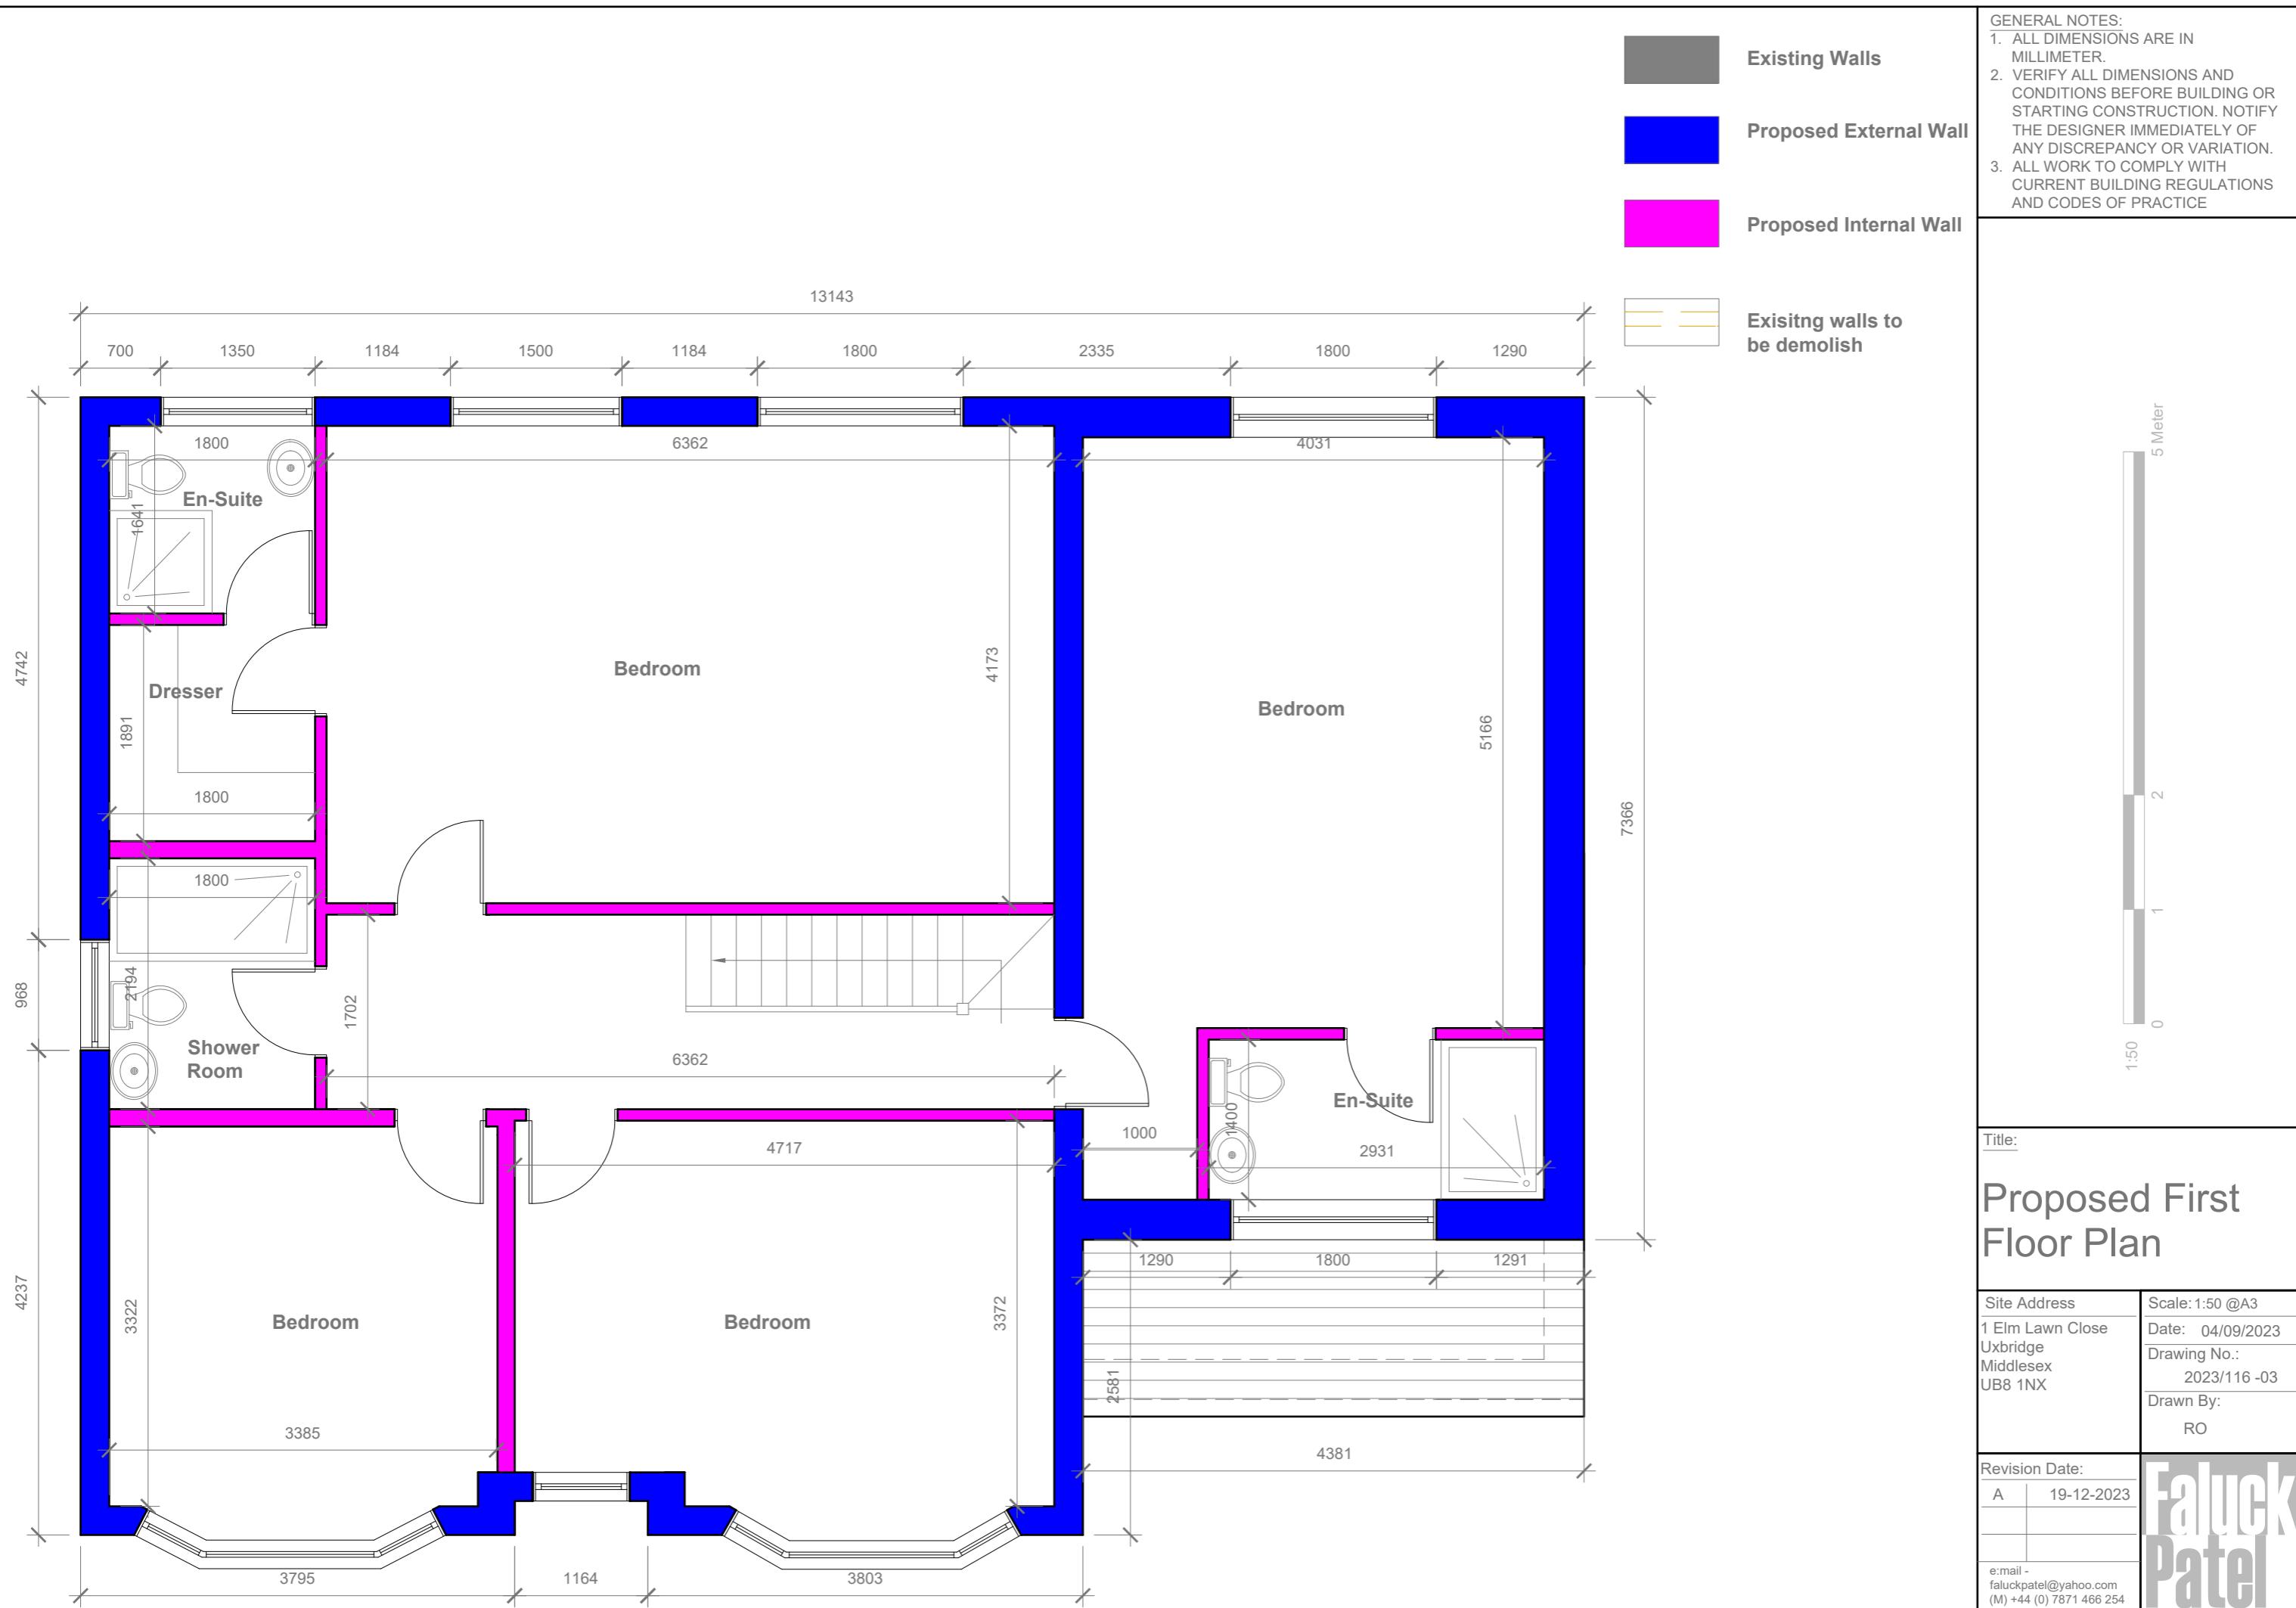

GENERAL NOTES:

1. ALL DIMENSIONS ARE IN MILLIMETER.
2. VERIFY ALL DIMENSIONS AND CONDITIONS BEFORE BUILDING OR STARTING CONSTRUCTION. NOTIFY THE DESIGNER IMMEDIATELY OF ANY DISCREPANCY OR VARIATION.
3. ALL WORK TO COMPLY WITH CURRENT BUILDING REGULATIONS AND CODES OF PRACTICE


Title:

Site Address	Scale: 1:50 @A3
1 Elm Lawn Close	Date: 04/09/2023
Uxbridge	Drawing No.:
Middlesex	2023/116 -03
UB8 1NX	Drawn By:

Revision Date:
A 19-12-2023


e:mail -
faluckpatel@yahoo.com
(M) +44 (0) 7871 466 254

Faluck Patel

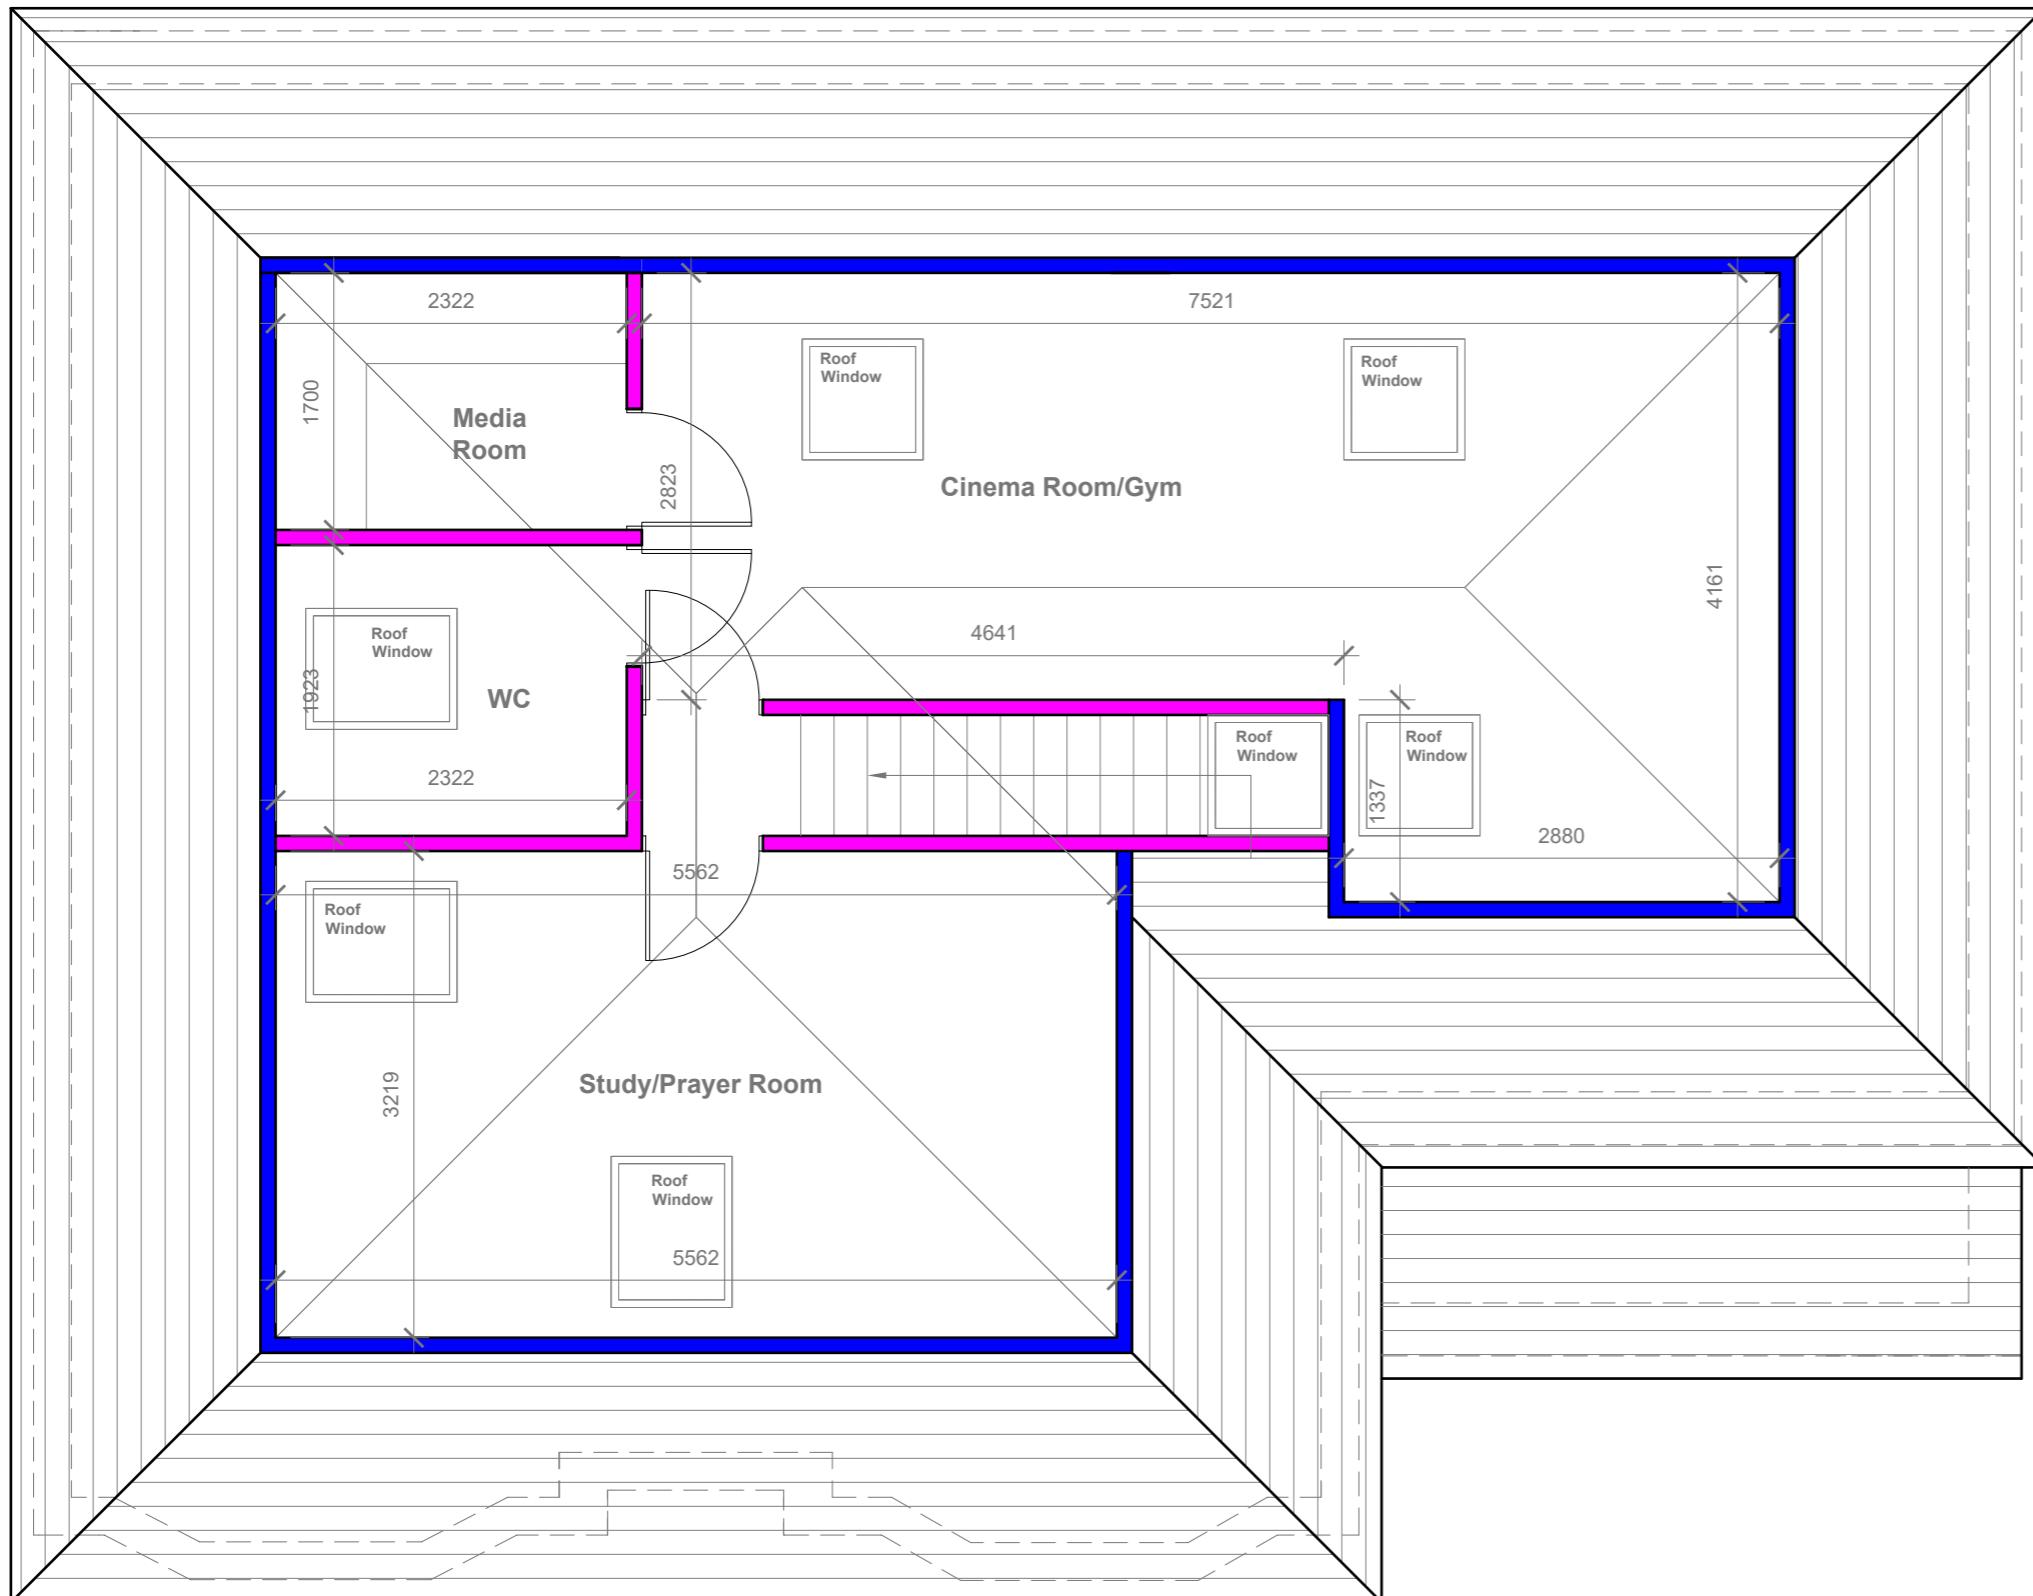

GENERAL NOTES:

1. ALL DIMENSIONS ARE IN MILLIMETER.
2. VERIFY ALL DIMENSIONS AND CONDITIONS BEFORE BUILDING OR STARTING CONSTRUCTION. NOTIFY THE DESIGNER IMMEDIATELY OF ANY DISCREPANCY OR VARIATION.
3. ALL WORK TO COMPLY WITH CURRENT BUILDING REGULATIONS AND CODES OF PRACTICE

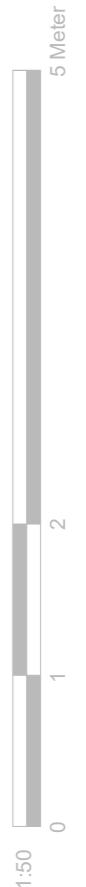

Title:

Proposed Loft Floor Plan

Site Address	Scale: 1:50 @A3
1 Elm Lawn Close	
Uxbridge	
Middlesex	
UB8 1NX	
Drawn By:	
RO	

Revision Date:	
A	20-12-2023
B	02-10-2024
e:mail -	
faluckpatel@yahoo.com	
(M) +44 (0) 7871 466 254	


GENERAL NOTES:

1. ALL DIMENSIONS ARE IN MILLIMETER.
2. VERIFY ALL DIMENSIONS AND CONDITIONS BEFORE BUILDING OR STARTING CONSTRUCTION. NOTIFY THE DESIGNER IMMEDIATELY OF ANY DISCREPANCY OR VARIATION.
3. ALL WORK TO COMPLY WITH CURRENT BUILDING REGULATIONS AND CODES OF PRACTICE



Proposed Front Elevation

Scale 1:100

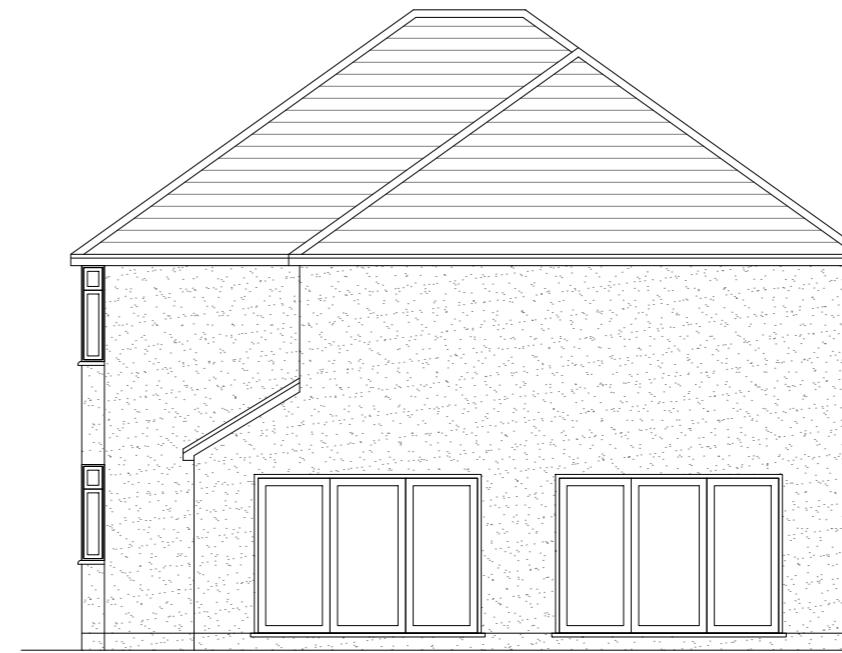

Proposed Side Elevation

Scale 1:100

Velux Window to be installed as per manufacturer specification, not projected more than 150mm from the plane of roof slope


Proposed External Finish Materials to Match Existing External Finish Materials

Proposed Flank Wall Window to be Obscure Glazed and Non Opening below 1.7m from FFL



Proposed Rear Elevation

Scale 1:100

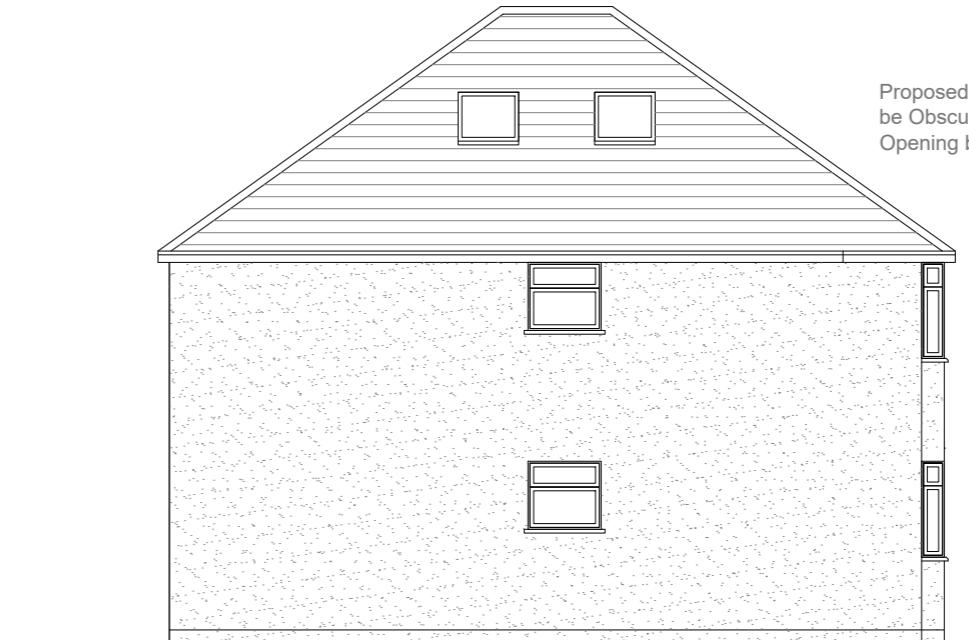

Proposed Side Elevation

Scale 1:100

Proposed Flank Wall Window to be Obscure Glazed and Non Opening below 1.7m from FFL

Title:

Proposed Elevations

Site Address	Scale: 1:100 @A3
1 Elm Lawn Close Uxbridge Middlesex UB8 1NX	Date: 04/09/2023
	Drawing No.: 2023/116 -05
	Drawn By: RO
Revision Date:	
A	19-12-2023
B	20-12-2023
C	02-10-2024
e:mail -	
	faluckpatel@yahoo.com
	(M) +44 (0) 7871 466 254

