



Existing Ground Floor Plan
Scale 1:100




Existing Front Elevation
Scale 1:100

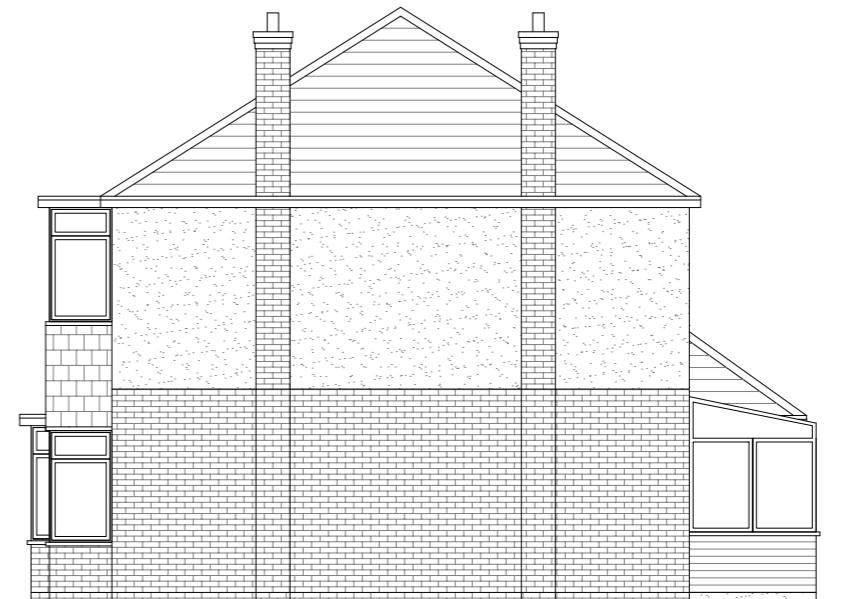


Existing Side Elevation
Scale 1:100

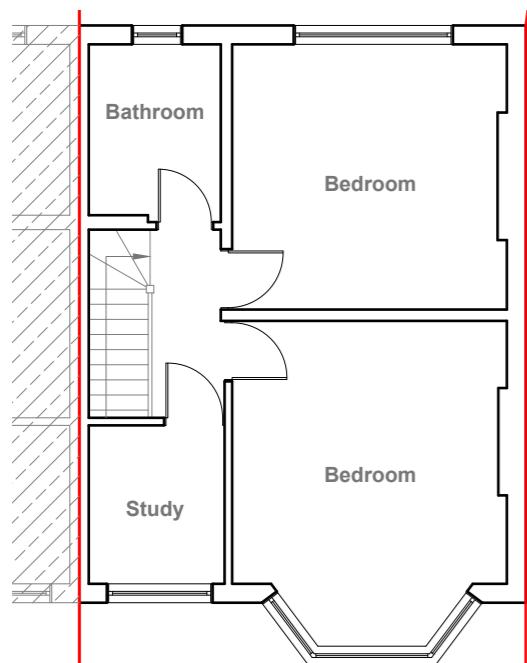

Existing Ground Floor Plan
Scale 1:100

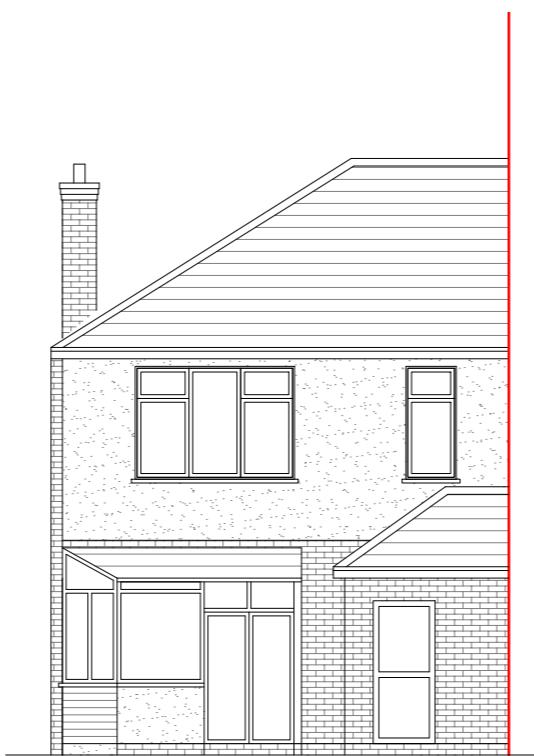

Existing Rear Elevation
Scale 1:100

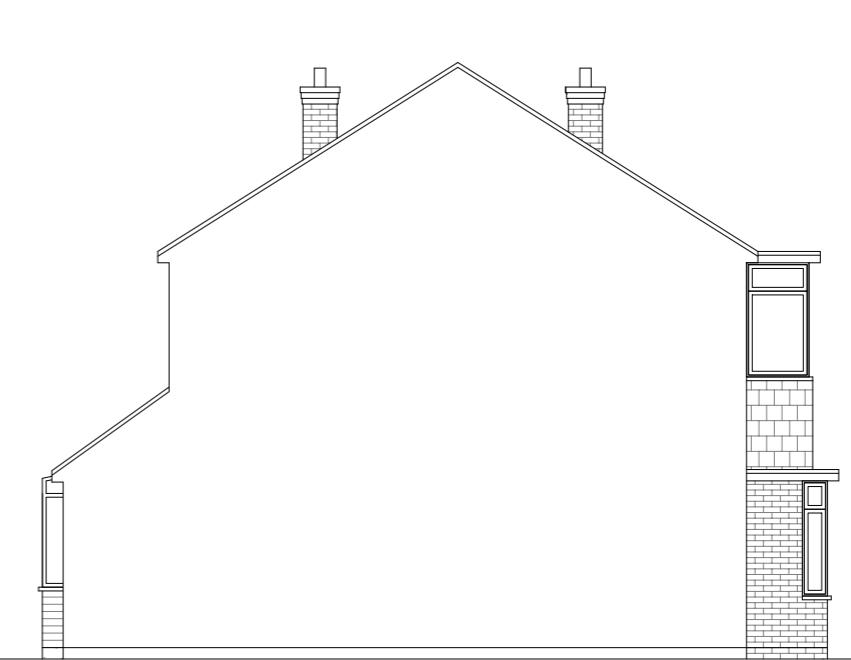

Existing Side Elevation
Scale 1:100

GENERAL NOTES:

1. ALL DIMENSIONS ARE IN MILLIMETER.
2. VERIFY ALL DIMENSIONS AND CONDITIONS BEFORE BUILDING OR STARTING CONSTRUCTION. NOTIFY THE DESIGNER IMMEDIATELY OF ANY DISCREPANCY OR VARIATION.
3. ALL WORK TO COMPLY WITH CURRENT BUILDING REGULATIONS AND CODES OF PRACTICE

Title:

Existing Floor Plans & Elevations

Site Address

7 Granville Road
Hillingdon
Uxbridge
UB10 9AD


Scale: 1:100 @A3

Date: 04/09/2023
Drawing No.: 2022/034 -01

Revision Date:

Drawn By: RO
e:mail - faluckpatel@yahoo.com
(M) +44 (0) 7871 466 254

10 Meter
5
2
1
0
1:100

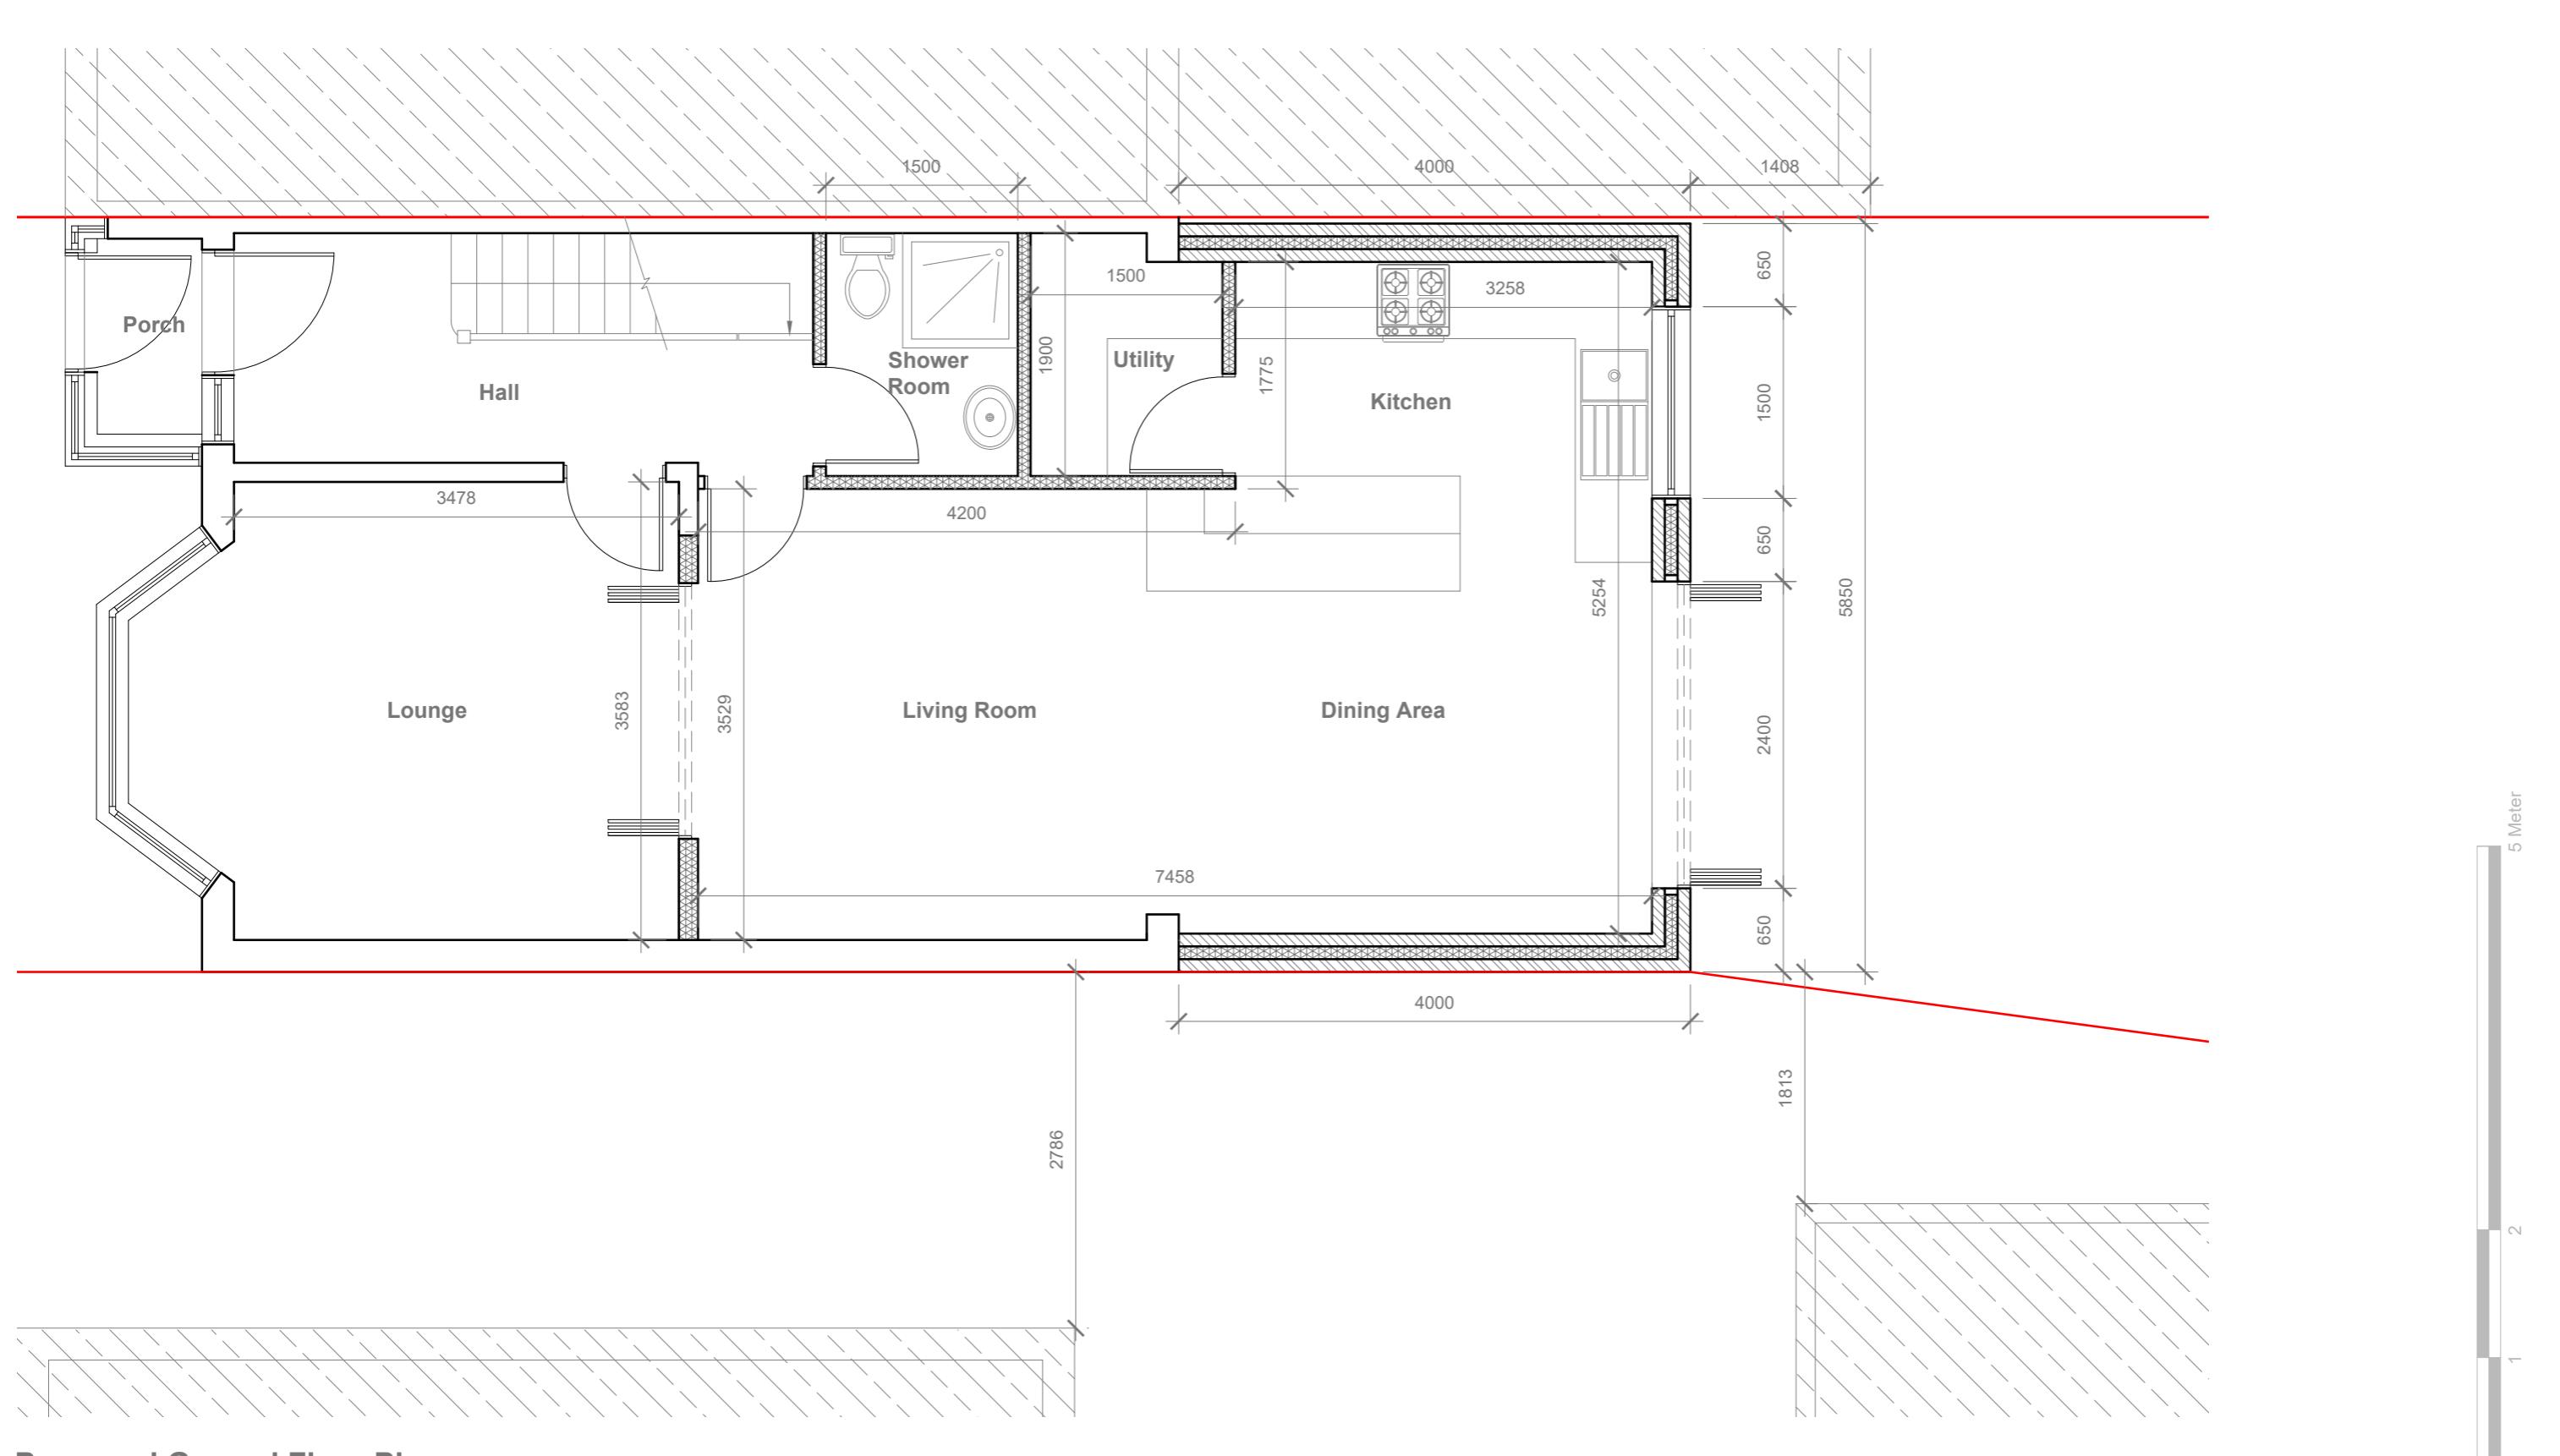

Proposed Ground Floor Plan

Scale 1:50

GENERAL NOTES:

1. ALL DIMENSIONS ARE IN MILLIMETER.
2. VERIFY ALL DIMENSIONS AND CONDITIONS BEFORE BUILDING OR STARTING CONSTRUCTION. NOTIFY THE DESIGNER IMMEDIATELY OF ANY DISCREPANCY OR VARIATION.
3. ALL WORK TO COMPLY WITH CURRENT BUILDING REGULATIONS AND CODES OF PRACTICE

Title:

Proposed Ground Floor Plan

Site Address

7 Granville Road
Hillingdon Uxbridge
UB10 9AD

Scale: 1:50 @A3

Date: 04/09/2023
Drawing No.: 2022/034 -02 PA
Drawn By: RO

Revision Date:


1:50
0
1
2

Proposed External Finish
Materials to Match Existing
External Finish Materials


Proposed Flank Wall Window
to be Obscure Glazed and Non
Opening below 1.7m from FFL




Proposed Front Elevation
Scale 1:100

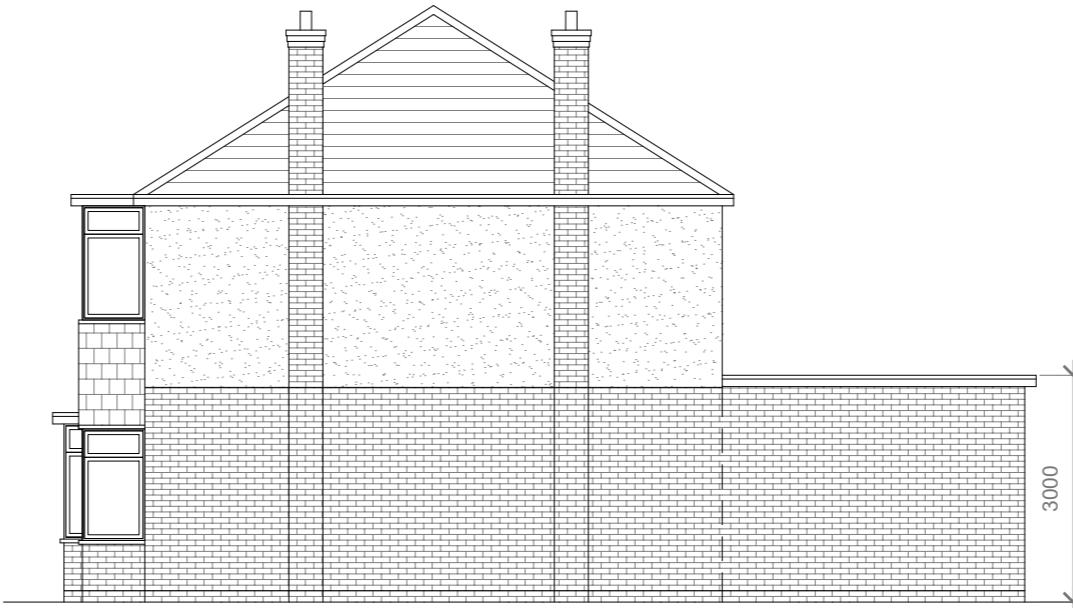

Proposed side Elevation
Scale 1:100

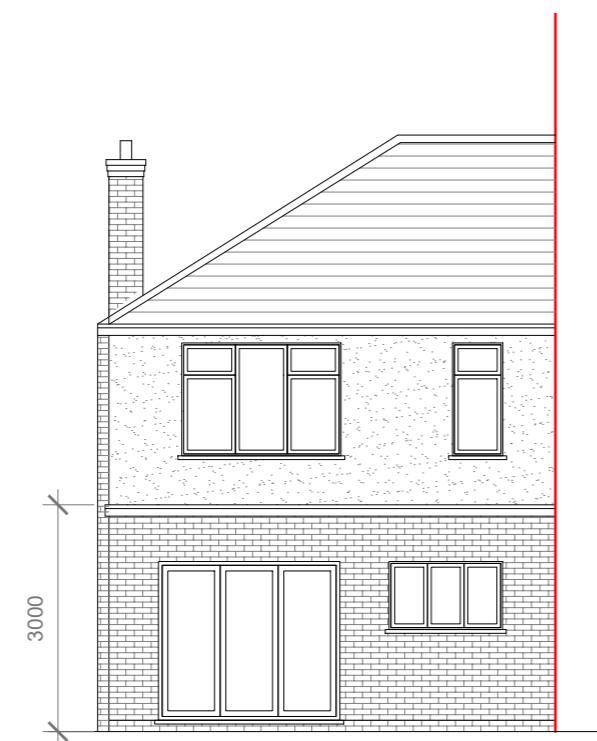

Proposed Rear Elevation
Scale 1:100

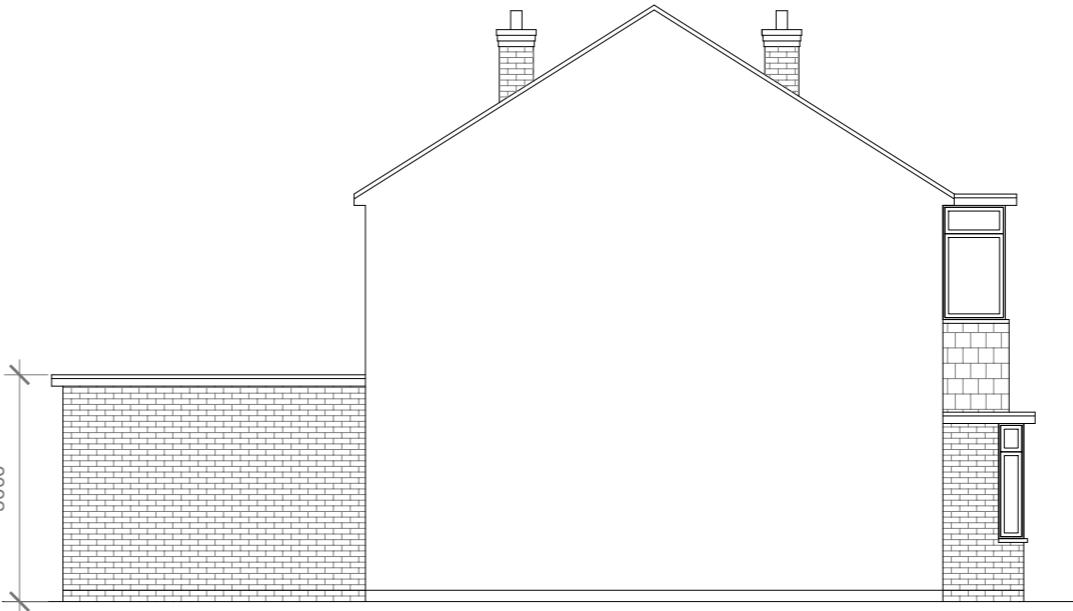

Proposed side Elevation
Scale 1:100

10 Meter
5
2
1
0
1:100

GENERAL NOTES:

1. ALL DIMENSIONS ARE IN MILLIMETER.
2. VERIFY ALL DIMENSIONS AND CONDITIONS BEFORE BUILDING OR STARTING CONSTRUCTION. NOTIFY THE DESIGNER IMMEDIATELY OF ANY DISCREPANCY OR VARIATION.
3. ALL WORK TO COMPLY WITH CURRENT BUILDING REGULATIONS AND CODES OF PRACTICE

Title:

Proposed Elevations

Site Address
7 Granville Road
Hillingdon Uxbridge
UB10 9AD

Scale: 1:100 @A3
Date: 04/09/2023
Drawing No.: 2022/034 -03 PA
Drawn By: RO

Revision Date:
e:mail - faluckpatel@yahoo.com
(M) +44 (0) 7871 466 254

Faluck Patel