



**Existing Ground Floor Plan**  
Scale 1:100



**Existing Front Elevation**  
Scale 1:100

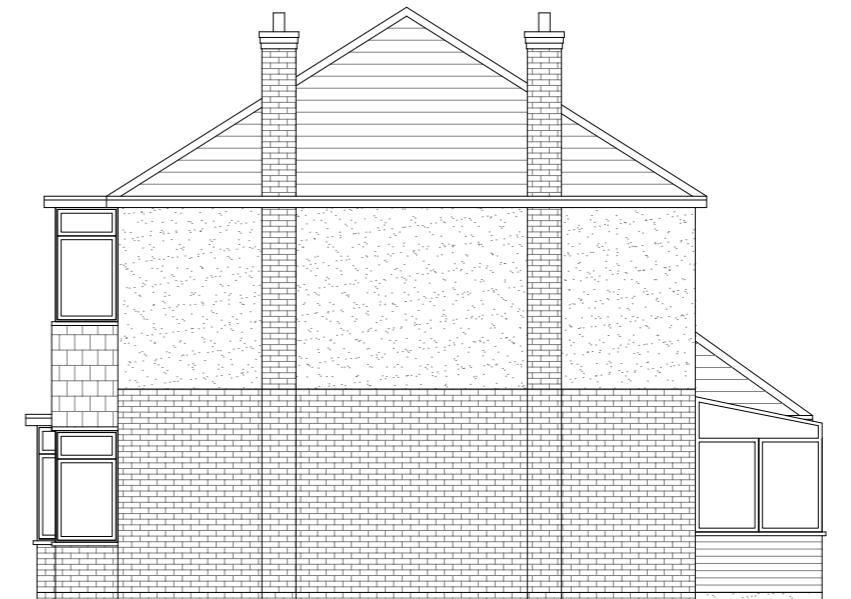


**Existing Side Elevation**  
Scale 1:100

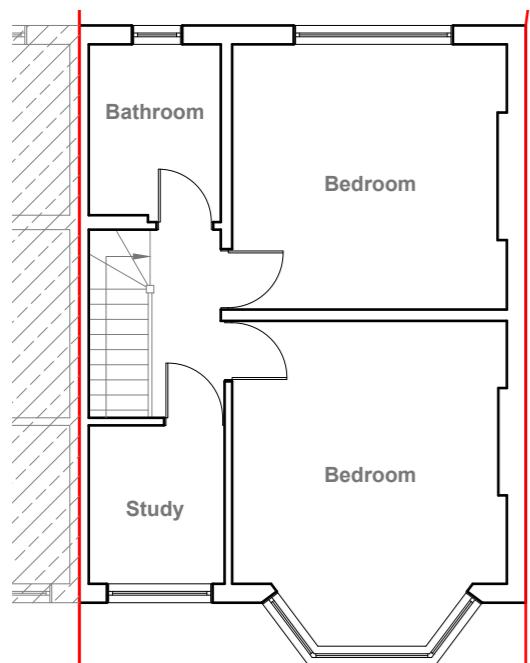

**Existing Ground Floor Plan**  
Scale 1:100



**Existing Rear Elevation**  
Scale 1:100

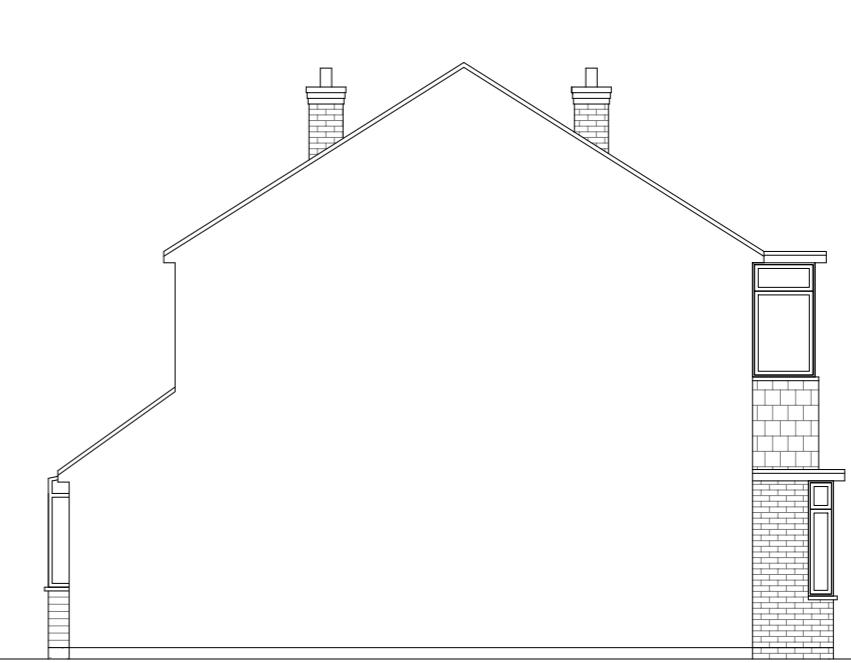

**Existing Side Elevation**  
Scale 1:100

**GENERAL NOTES:**

1. ALL DIMENSIONS ARE IN MILLIMETER.
2. VERIFY ALL DIMENSIONS AND CONDITIONS BEFORE BUILDING OR STARTING CONSTRUCTION. NOTIFY THE DESIGNER IMMEDIATELY OF ANY DISCREPANCY OR VARIATION.
3. ALL WORK TO COMPLY WITH CURRENT BUILDING REGULATIONS AND CODES OF PRACTICE

**Title:**

## Existing Floor Plans & Elevations

**Site Address**

7 Granville Road  
Hillingdon  
Uxbridge  
UB10 9AD

**Scale: 1:100 @A3**


Date: 04/09/2023  
Drawing No.: 2022/034 -01

**Revision Date:**


Drawn By:  
RO  
e:mail - faluckpatel@yahoo.com  
(M) +44 (0) 7871 466 254

10 Meter  
5  
2  
1  
0  
1:100

provide 2m headheight between  
two Staircases ( If not Existing  
Wall to be moved to get 2m clear  
headheight)

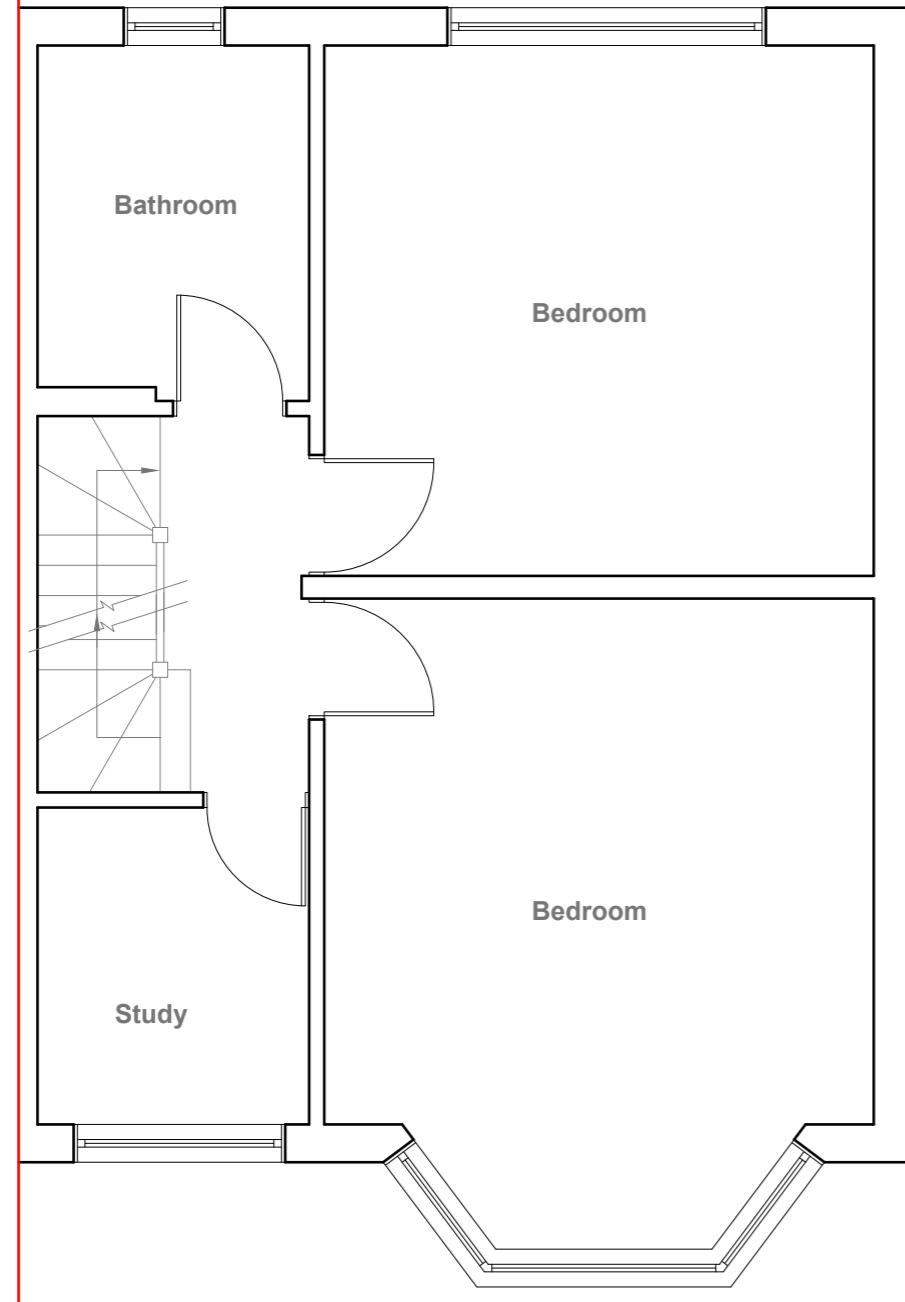

Scale 1:50

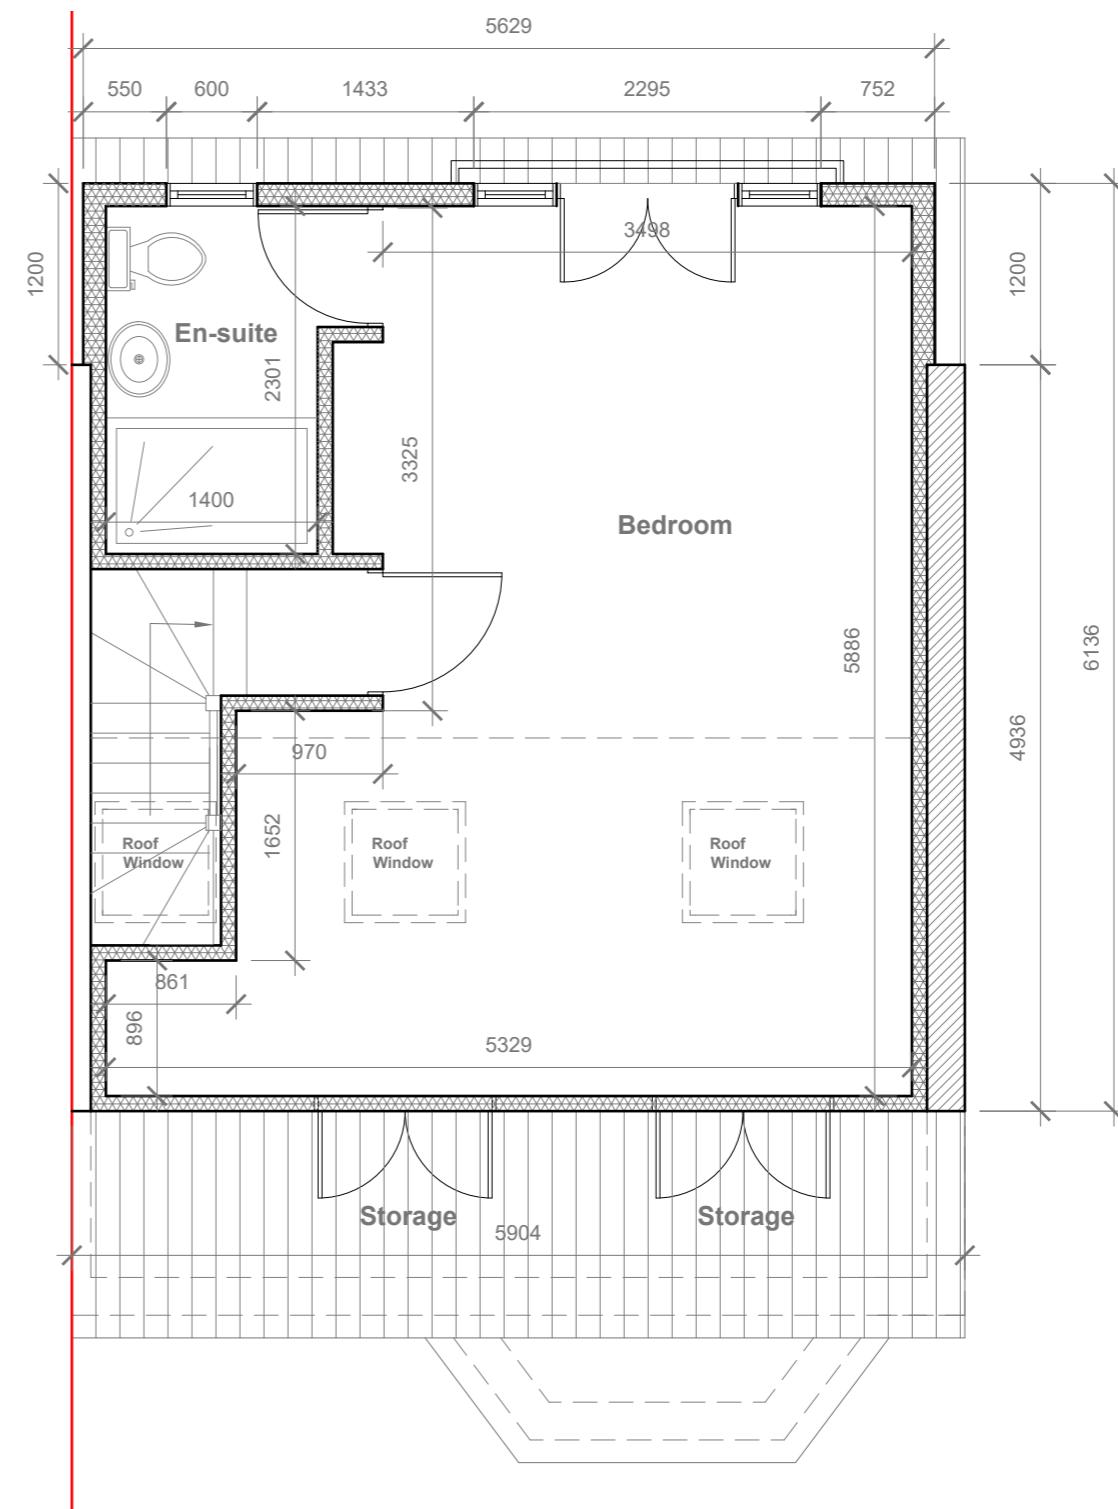

Scale 1:50

**GENERAL NOTES:**

1. ALL DIMENSIONS ARE IN MILLIMETER.
2. VERIFY ALL DIMENSIONS AND CONDITIONS BEFORE BUILDING OR STARTING CONSTRUCTION. NOTIFY THE DESIGNER IMMEDIATELY OF ANY DISCREPANCY OR VARIATION.
3. ALL WORK TO COMPLY WITH CURRENT BUILDING REGULATIONS AND CODES OF PRACTICE

**Title:**

## Proposed First Floor & Loft Plan

**Site Address**

7 Granville Road  
Hillingdon Uxbridge  
UB10 9AD

**Scale: 1:50 @A3**

Date: 04/09/2023  
Drawing No.: 2022/034 -02 PD  
Drawn By: RO

**Revision Date:**


0  
1  
2  
5 Meter  
1:50

**Faluck Patel**

Proposed External Finish  
Materials to Match Existing  
External Finish Materials



**Proposed Front Elevation**  
Scale 1:100

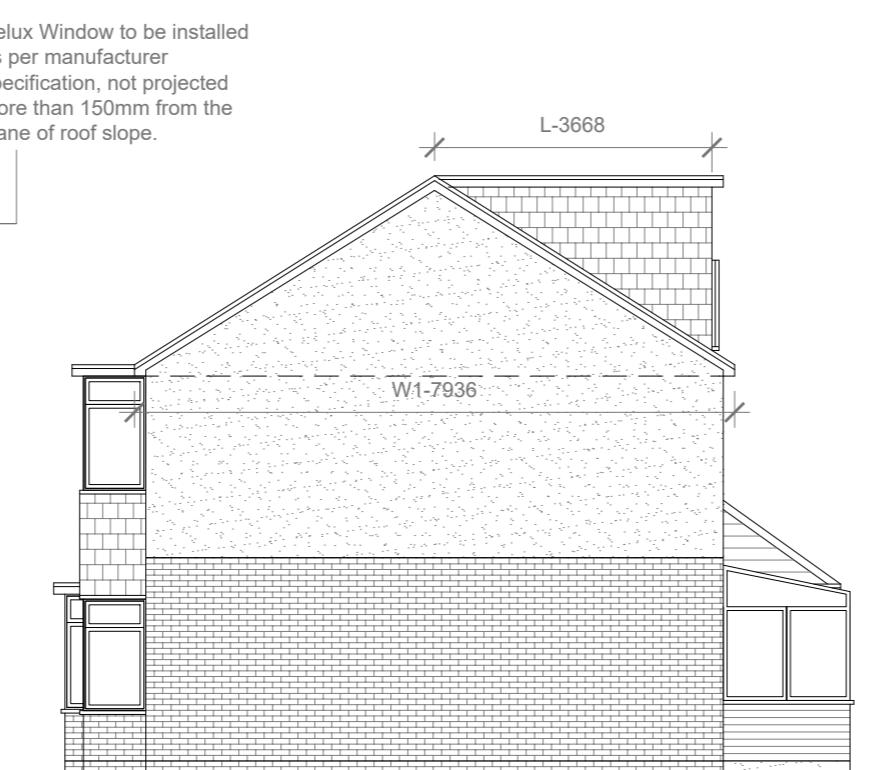

**Proposed Side Elevation**  
Scale 1:100


$$\text{REAR DORMER VOLUME} = \frac{W \times H \times L}{2} \\ 5.629 \times 2.311 \times 3.668 / 2 \\ 47.71 / 2 \\ 23.85 \text{ CU.MT.}$$

$$\text{HIP TO GABLE ROOF VOLUME} = \frac{W1 \times H1 \times L1}{6} \\ 7.936 \times 2.650 \times 3.818 / 6 \\ 80.29 / 6 \\ 13.38 \text{ CU.MT.}$$

$$\text{TOTAL ROOF VOLUME} = V1 + V2 \\ 23.85 + 13.38 \\ 37.23 \text{ CU.MT.} < 40.00 \text{ CU.MT}$$



**Proposed Rear Elevation**  
Scale 1:100

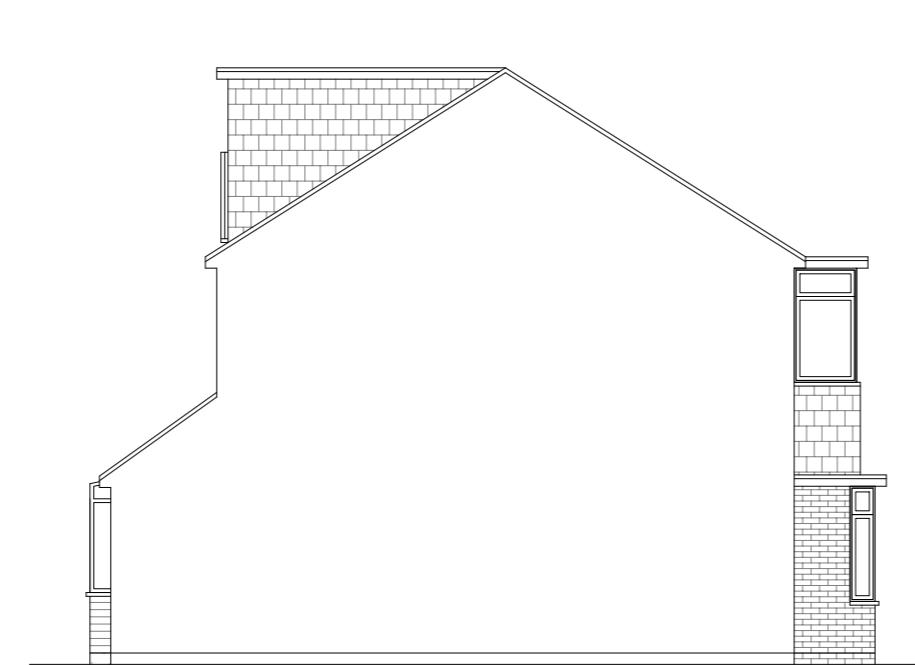

**Proposed Side Elevation**  
Scale 1:100

10 Meter  
5  
2  
1  
0  
1:100

GENERAL NOTES:  
1. ALL DIMENSIONS ARE IN MILLIMETER.  
2. VERIFY ALL DIMENSIONS AND CONDITIONS BEFORE BUILDING OR  
STARTING CONSTRUCTION. NOTIFY THE DESIGNER IMMEDIATELY OF ANY  
DISCREPANCY OR VARIATION.  
3. ALL WORK TO COMPLY WITH CURRENT BUILDING REGULATIONS  
AND CODES OF PRACTICE

Title:


## Proposed Elevations

Site Address  
7 Granville Road  
Hillingdon Uxbridge  
UB10 9AD





Scale: 1:100 @A3  
Date: 04/09/2023  
Drawing No.:  
2022/034 -03 PD  
Drawn By:  
RO

Revision Date:  
e:mail -  
faluckpatel@yahoo.com  
(M) +44 (0) 7871 466 254

**Faluck  
Patel**

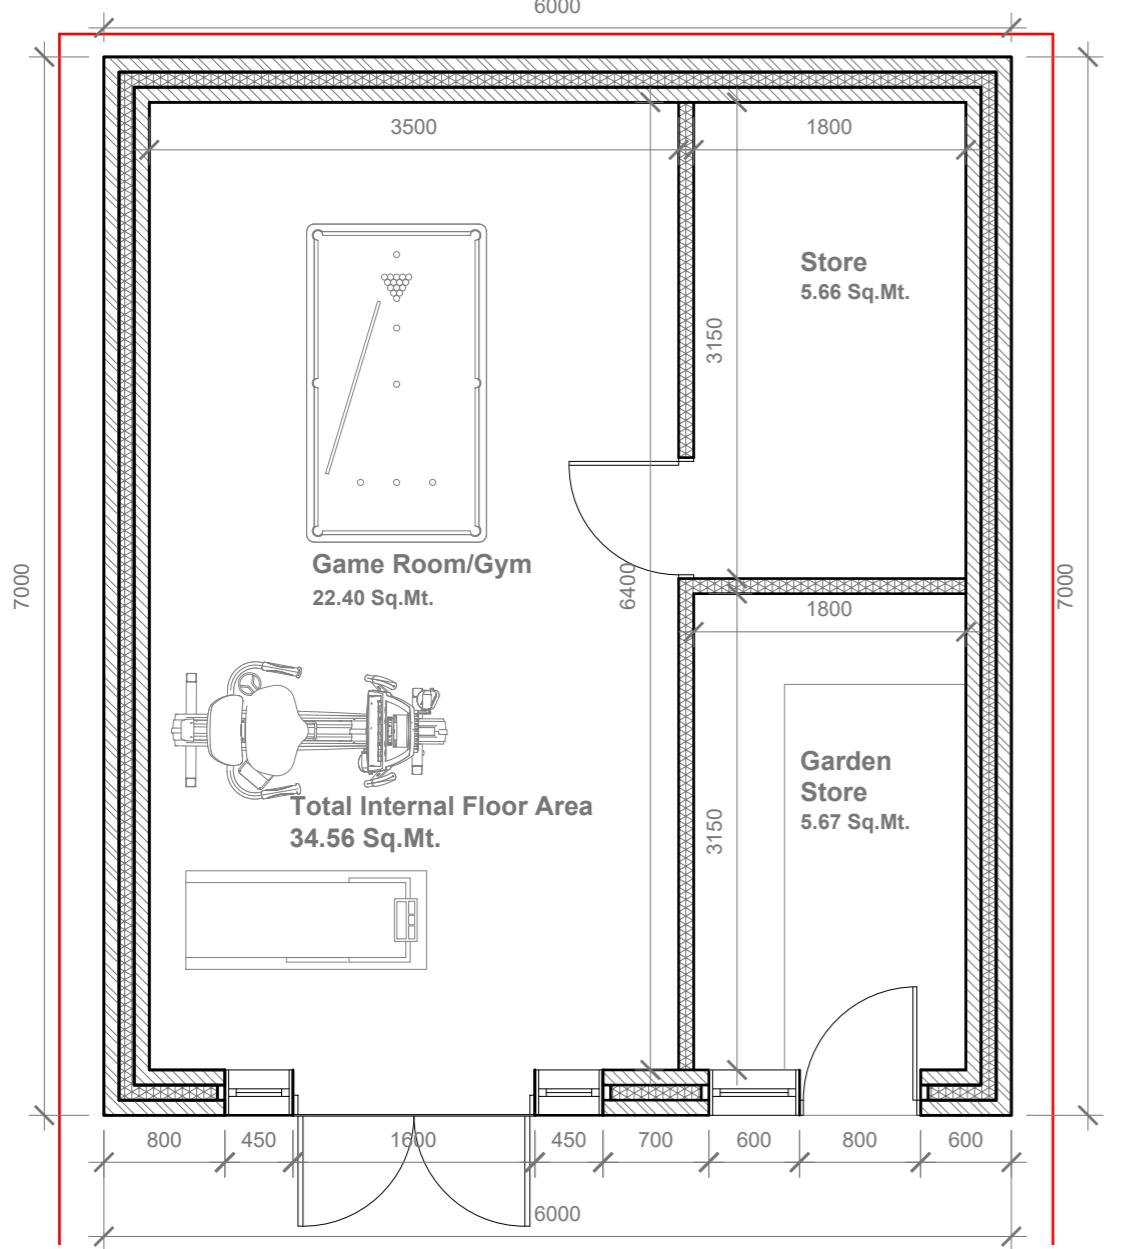

Proposed External Finish  
Materials to Match Existing  
External Finish Materials

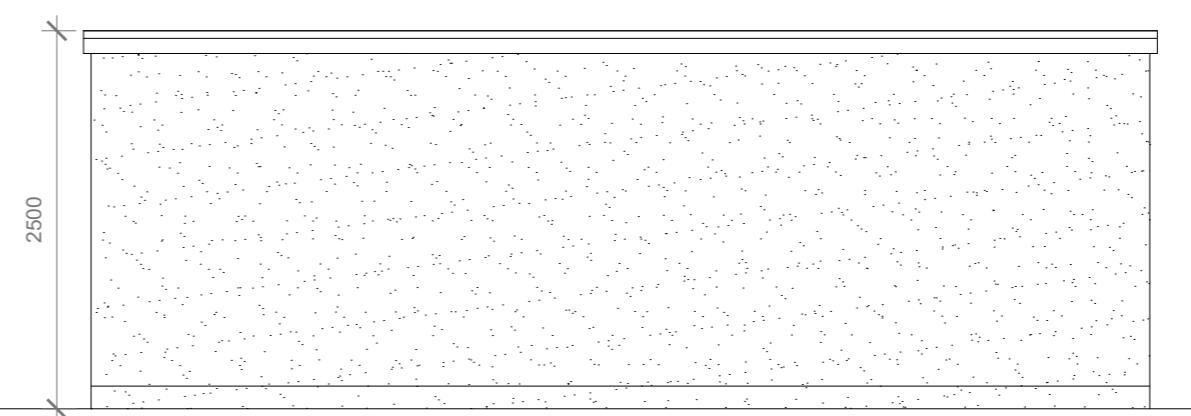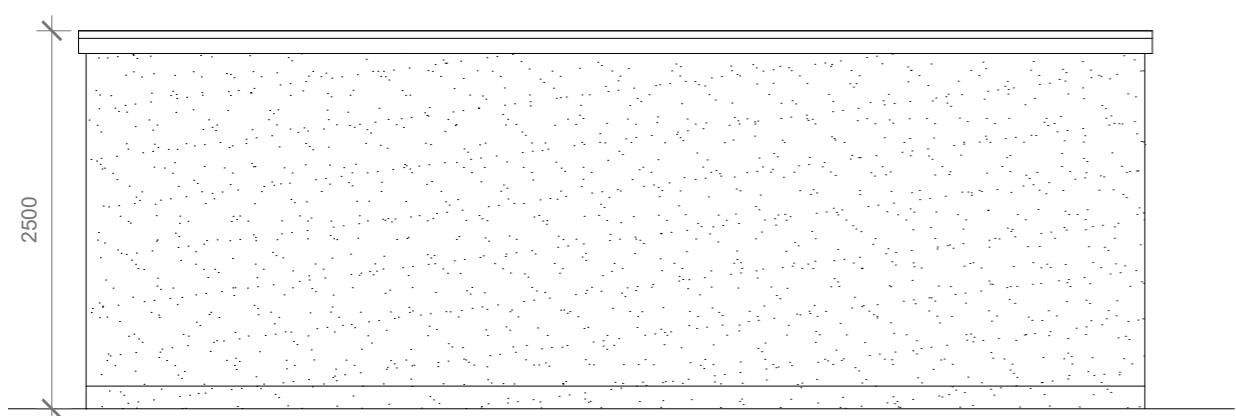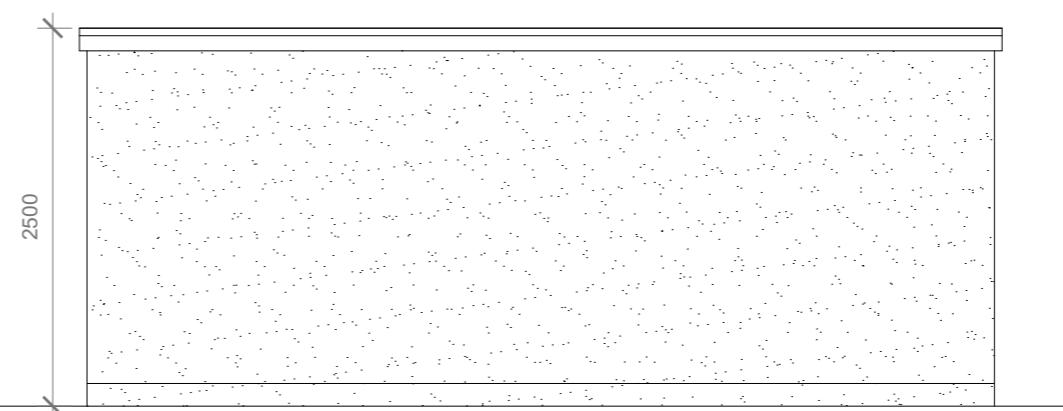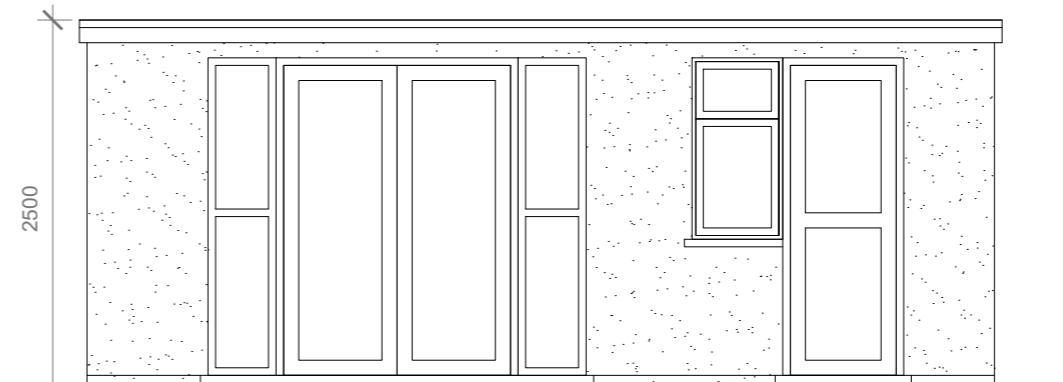

GENERAL NOTES:  
1. ALL DIMENSIONS ARE IN MILLIMETER.  
2. VERIFY ALL DIMENSIONS AND CONDITIONS BEFORE BUILDING OR  
STARTING CONSTRUCTION. NOTIFY THE DESIGNER IMMEDIATELY OF ANY  
DISCREPANCY OR VARIATION.  
3. ALL WORK TO COMPLY WITH CURRENT BUILDING REGULATIONS  
AND CODES OF PRACTICE

Title:

## Proposed Outbuilding Plan & Elevations

Site Address	Scale: 1:50 @A3	Revision Date:
7 Granville Road Hillingdon Uxbridge UB10 9AD	Date: 04/09/2023	
	Drawing No.: 2022/034 -04 OBC	
	Drawn By:	
	RO	e:mail - faluckpatel@yahoo.com (M) +44 (0) 7871 466 254

5 Meter  
2  
1  
0  
1:50

**Faluck  
Patel**