



EXISTING SITE PLAN @ 1:1250 A3

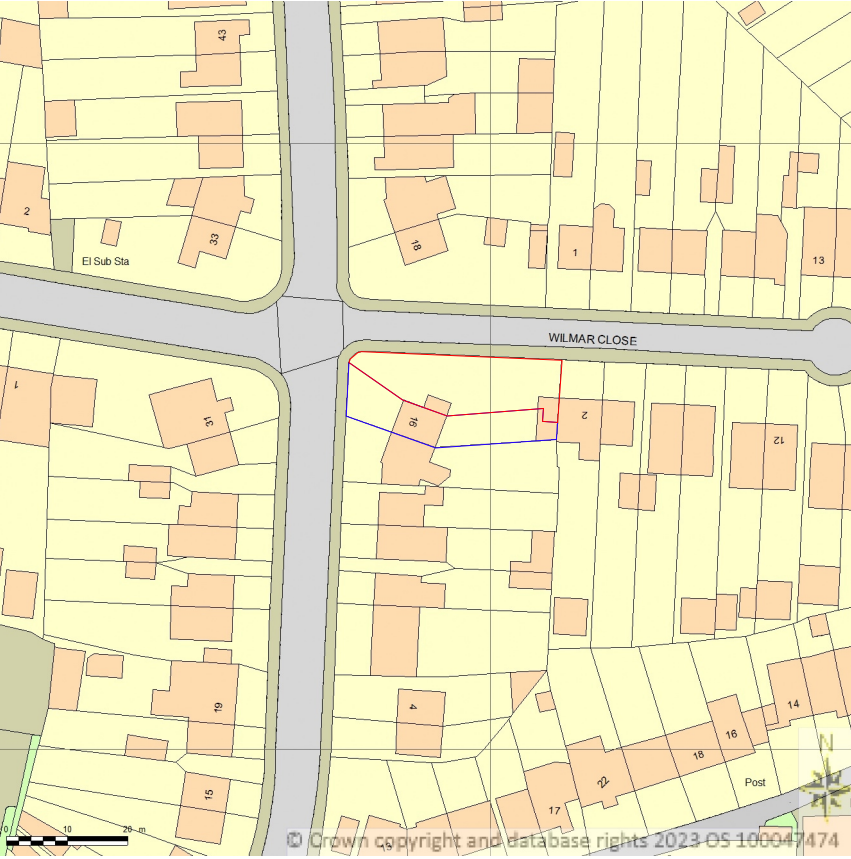

NOTES ON SITE PARKING
2 Spaces to the front (Hayes End Road)
2 spaces to rear - one in garage, one in front of garage (Wilmar Close)

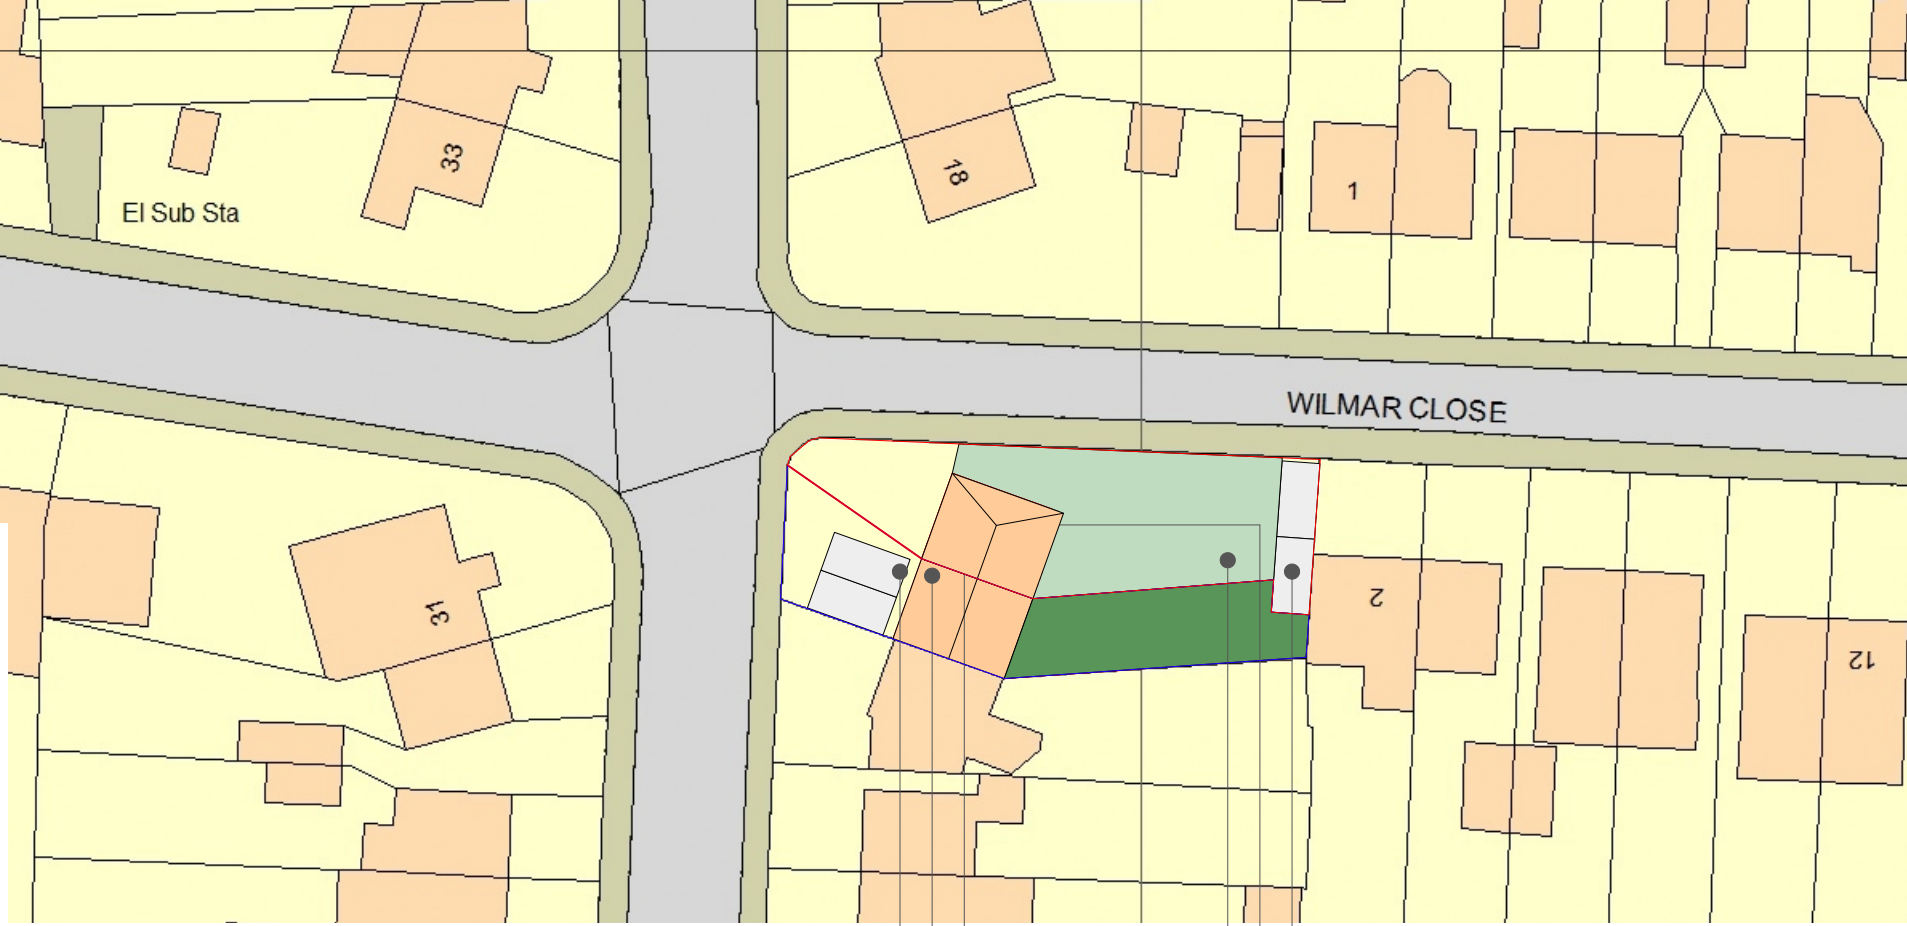

TWO CAR PARKING SPACES
EXISTING 3 BEDROOM
100sqm PRIVATE AMENITY

TWO CAR PARKING SPACES
7.5m x 6m 3 BEDROOM NEW BUILD HOUSE
155sqm PRIVATE AMENITY

NOTES ON DESIGN
Design as per recent planning on Mellow Lane East



Skerryvore Designs Ltd
skerryvoredesigns.co.uk

Phone **01633 897922**
Mobile **07816 934352**
contact@skerryvoredesigns.co.uk

JOB	16 HAYES END DRIVE
TITLE	

DRAWING	RESUBMIT:
TITLE	SITE & BLOCK PLAN
	As per design of Mellow Lane East

DRAWING No.	SD836 RE 01
SCALE	1:1250 & 1:500 @ A3
DATE	Apr '24