



EXISTING SITE PLAN @ 1:1250 A3

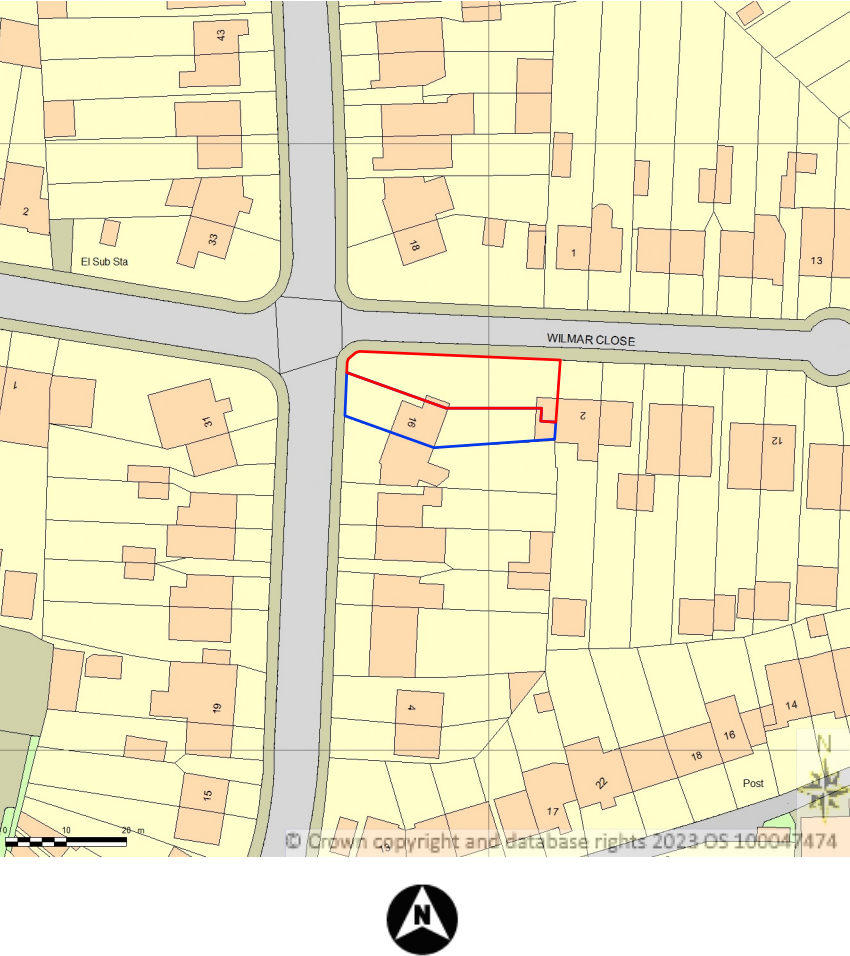

NOTES ON SITE PARKING
2 Spaces to the front (Hayes End Road)
2 spaces to rear - one in garage, one in front of garage (Wilmar Close)

PROPOSED BLOCK PLAN @ 1:500 A3

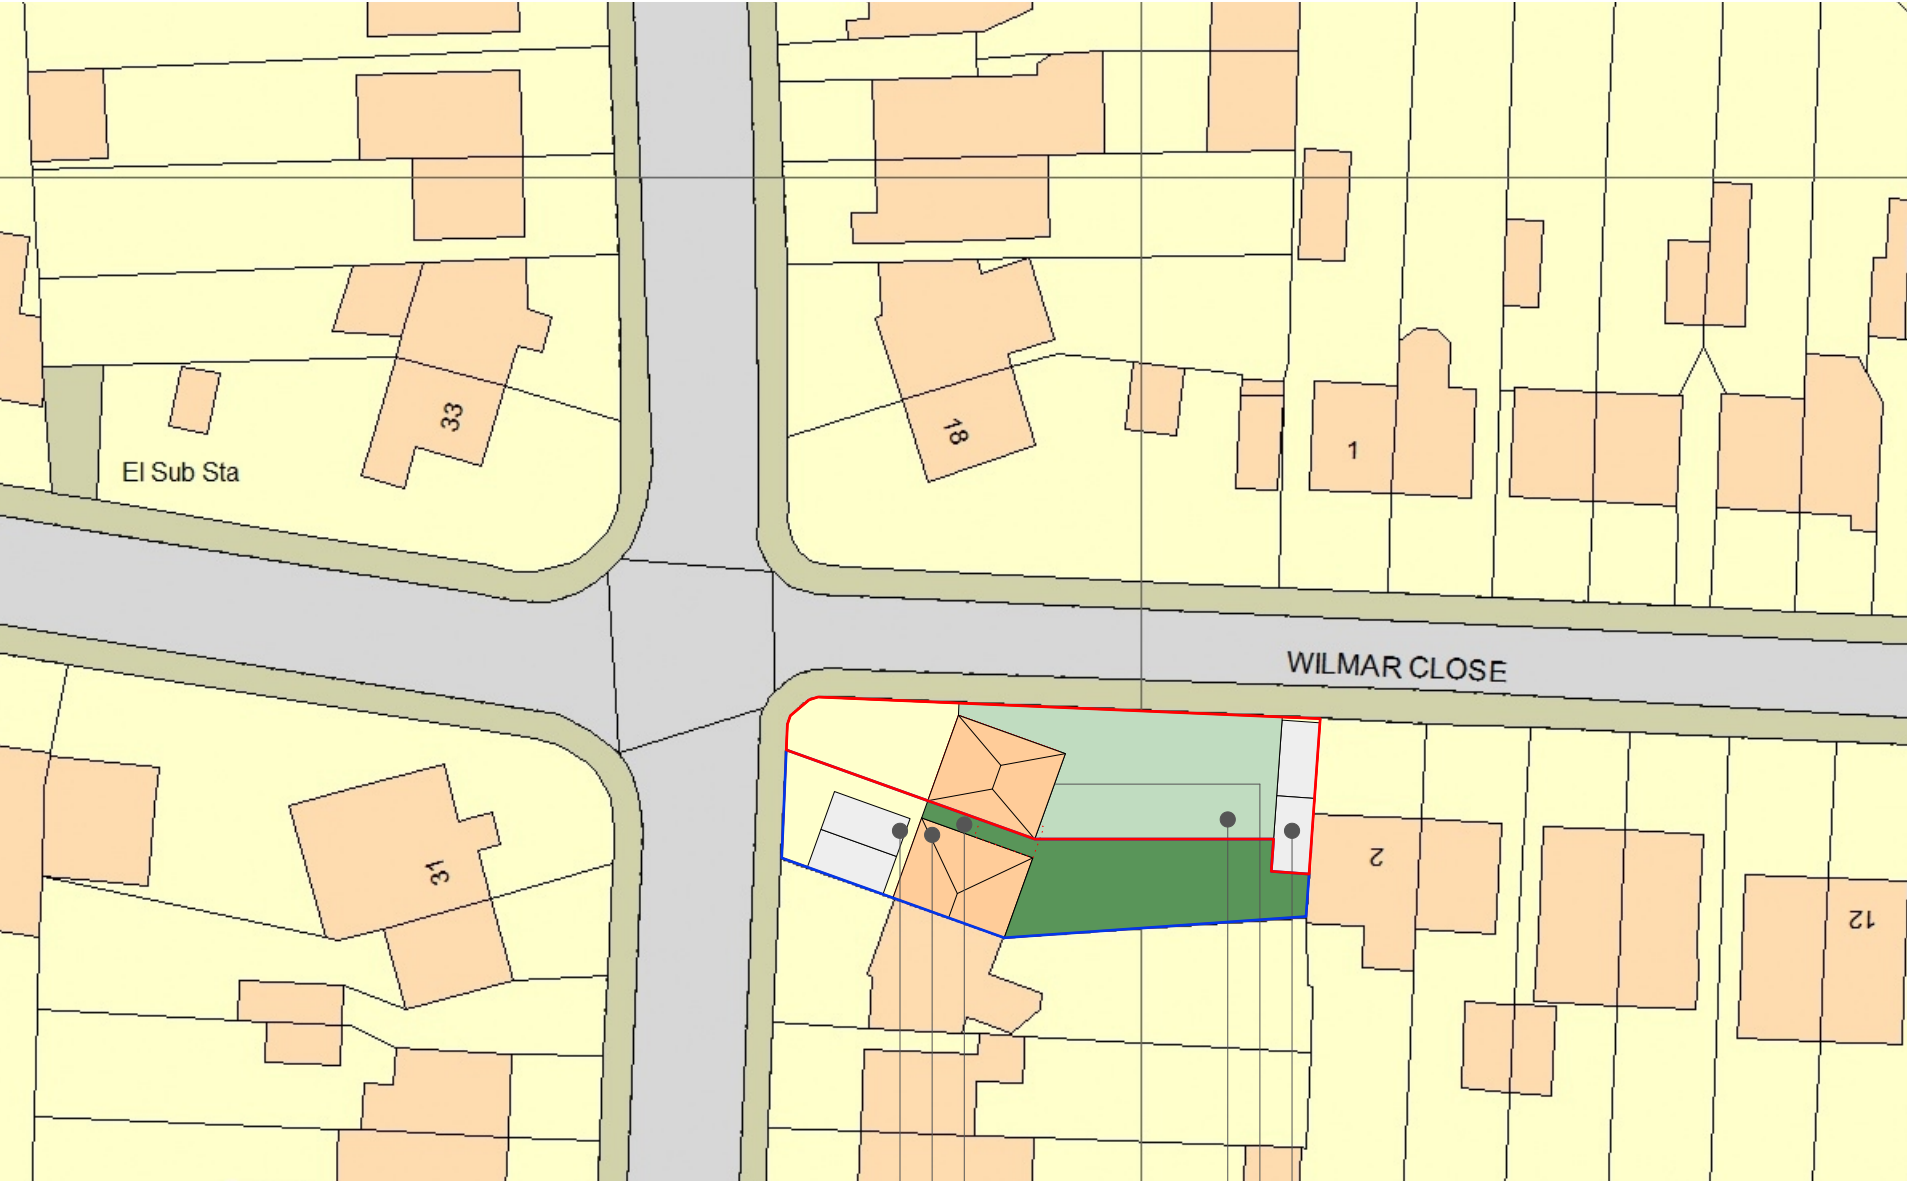

TWO CAR PARKING SPACES
EXISTING 3 BEDROOM
110sqm PRIVATE AMENITY
TWO CAR PARKING SPACES
7.5m x 6m 3 BEDROOM NEW BUILD HOUSE
130qm PRIVATE AMENITY

NOTES ON DESIGN
Create detailed brick patterns to match streetscene
House same size as street
Position of the house inline with the existing house
Both houses have existing access to highways
Doesnt effect vision



Skerryvore Designs Ltd

skerryvoredesigns.co.uk

Phone 01633 897922

Mobile 07816 934352

contact@skerryvoredesigns.co.uk

JOB

TITLE

LAND ADJ

16 HAYES END DRIVE

UB4 8HB

DRAWING

TITLE

PLANNING:

EXISTING SITE PLAN

& PROPOSED BLOCK PLAN

DRAWING No.

SD836 RE 00

SCALE

1:1250 & 1:500 @ A3

DATE

Jan '24