
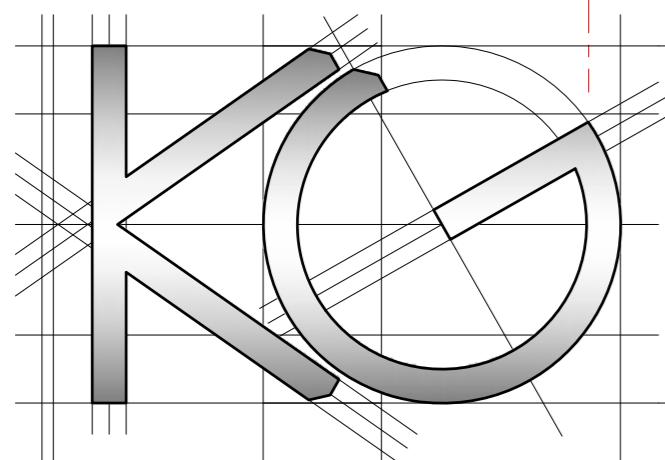


All work to comply with  
current building regulations  
and codes of practice

Do not scale from drawings  
all dimensions to be checked  
on site before the start of  
any work

All Proposed External Materials to Match  
Existing External Materials

Any Proposed Windows to Flank wall to be  
Obscure Glazed and Non-Opening below  
1.7m from FFL

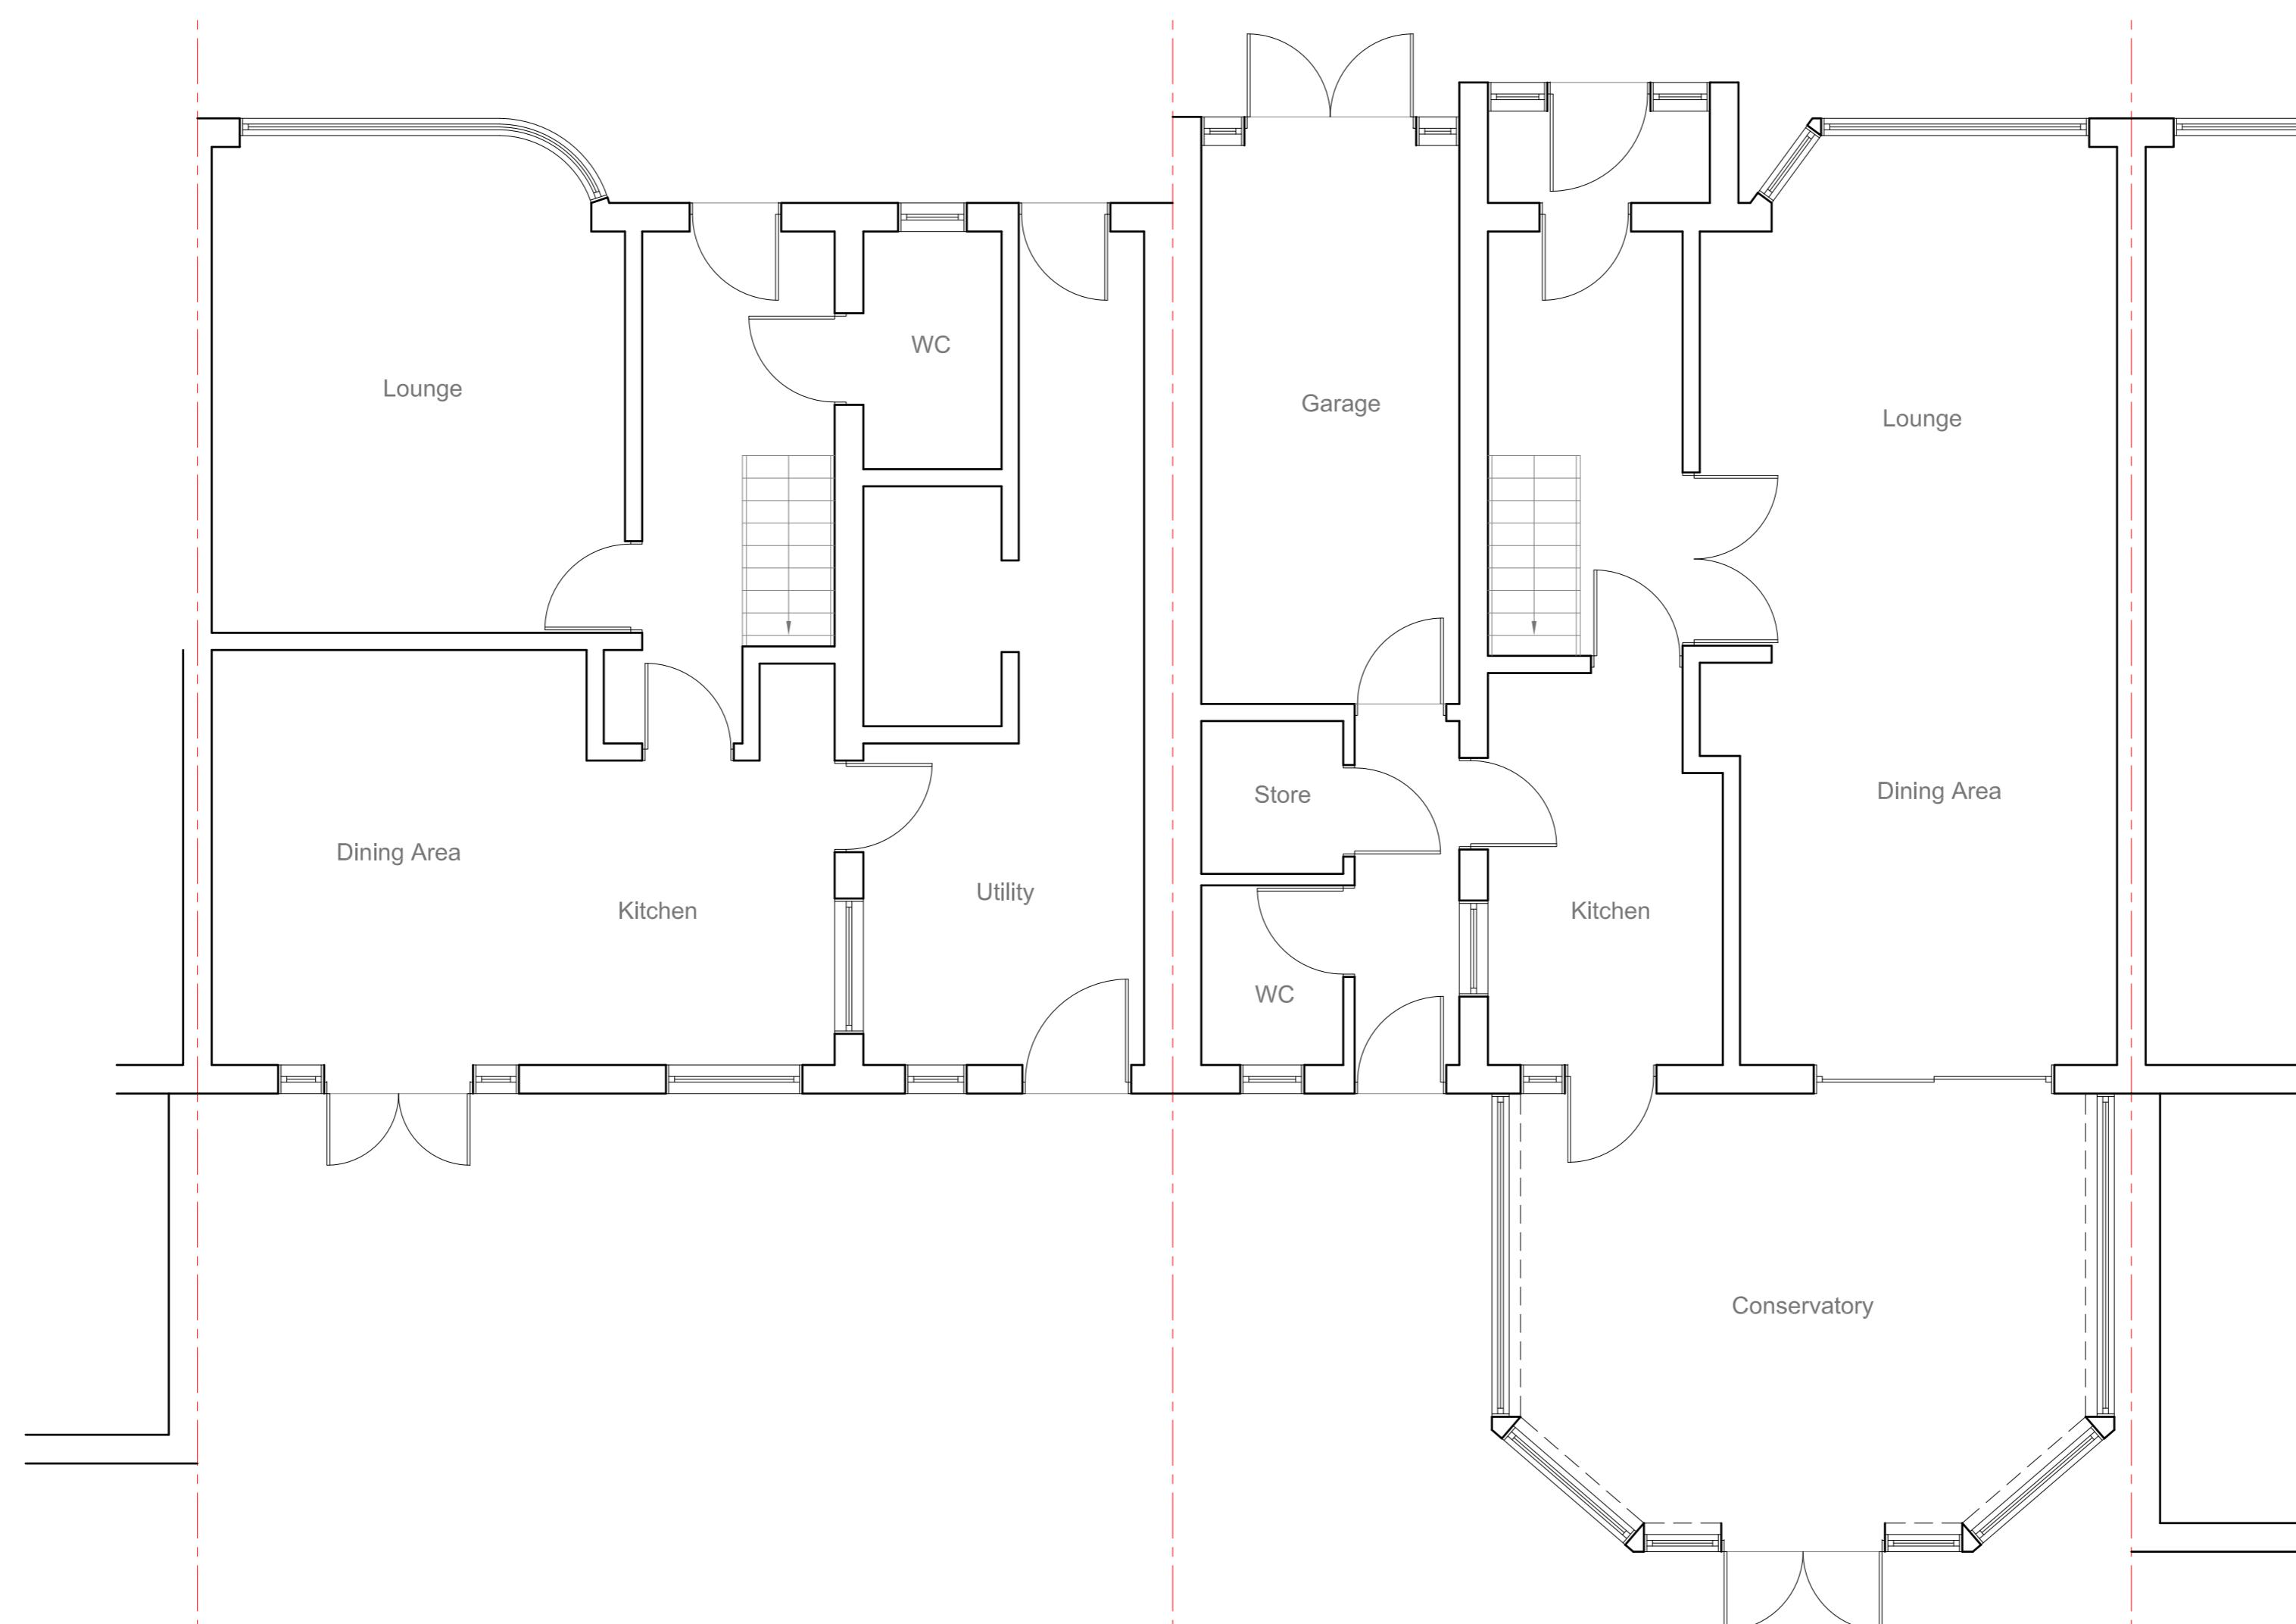

Site Address:  
15 & 17 Warley Road  
Hayes  
Middlesex  
UB4 0PZ

Drawing Content:  
Existing Ground Floor Plan

1

Drawings No:

15&17warleyroad/2023/01

Date Drawn:

17th September 2023

Planning Issue

7

Drawings Scale:

1:50 @ A2

Drawn By:

KG

Revision:

8

2

3

5

6

All work to comply with  
current building regulations  
and codes of practice

Do not scale from drawings  
all dimensions to be checked  
on site before the start of  
any work

All Proposed External Materials to Match  
Existing External Materials

Any Proposed Windows to Flank wall to be  
Obscure Glazed and Non-Opening below  
1.7m from FFL




Existing Rear Elevation (no.17)  
Scale 1:100

Existing Rear Elevation (no.15)  
Scale 1:100



Existing Front Elevation (no.15)  
Scale 1:100

Existing Rear Elevation (no.17)  
Scale 1:100

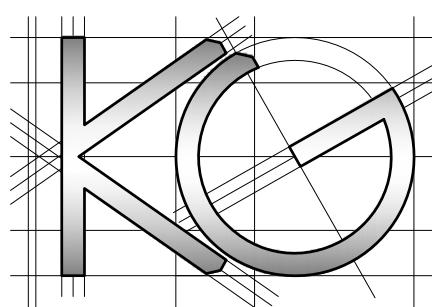

Site Address:

15 & 17 Warley Road  
Hayes  
Middlesex  
UB4 0PZ

Drawing Content:

Existing Elevations

1

Drawings No:

15&17warleyroad/2023/05

Date Drawn:

17th September 2023

Planning Issue

7

Drawings Scale:

1:100

Drawn By:

KG

Revision:

8

2

4


6

All work to comply with  
current building regulations  
and codes of practice


Do not scale from drawings  
all dimensions to be checked  
on site before the start of  
any work

All Proposed External Materials to Match  
Existing External Materials


Any Proposed Windows to Flank wall to be  
Obscure Glazed and Non-Opening below  
1.7m from FFL

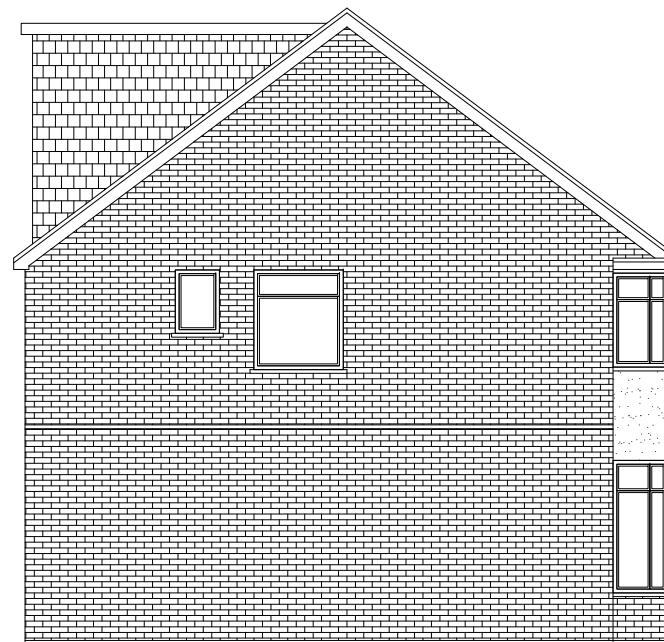


Existing Side Elevation (no.17)  
Scale 1:100

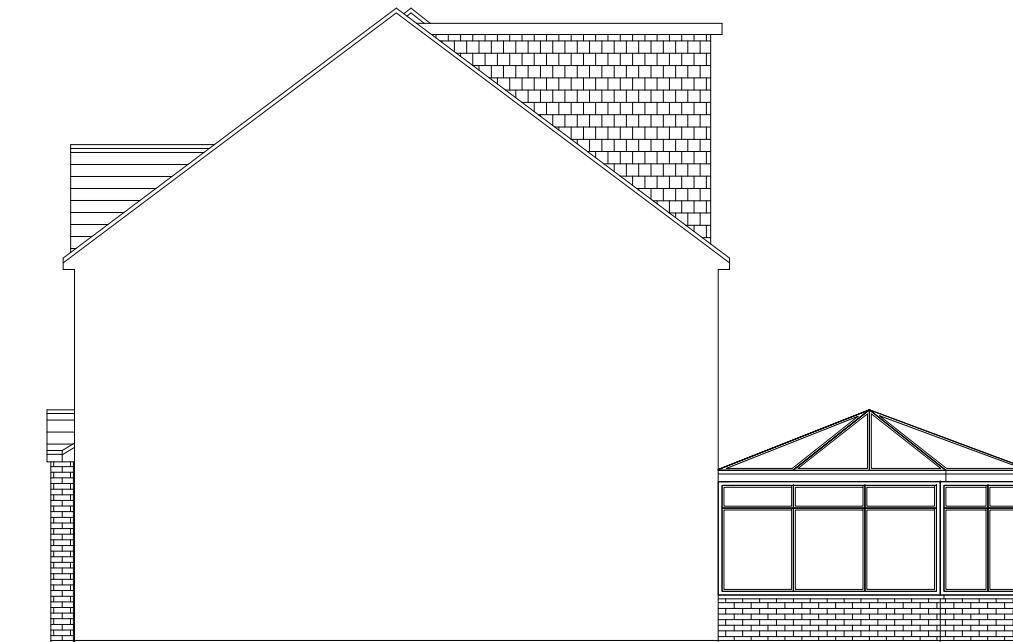


Existing Side Elevation (no.17)  
Scale 1:100

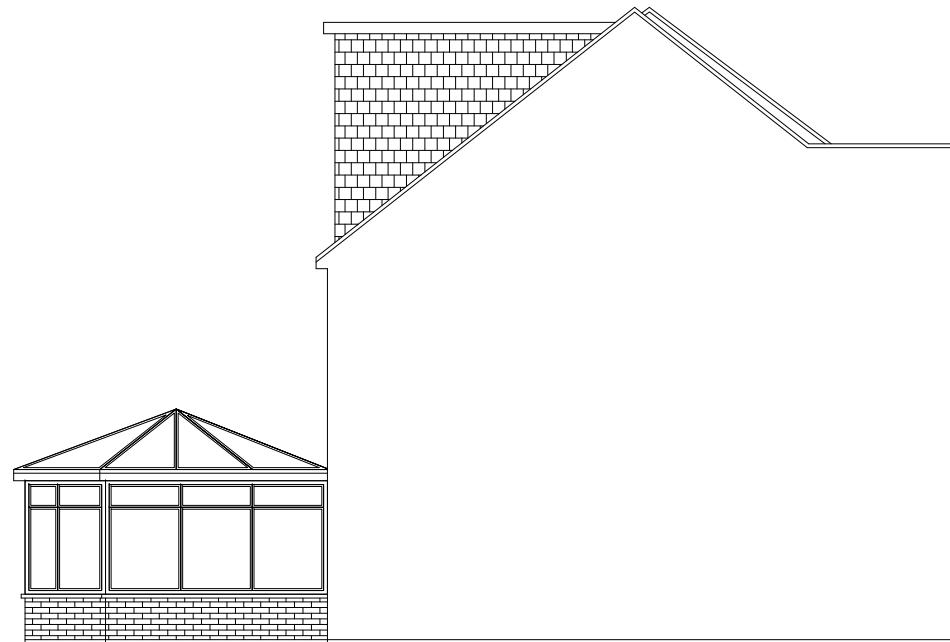

Existing Side Elevation (no.15)  
Scale 1:100

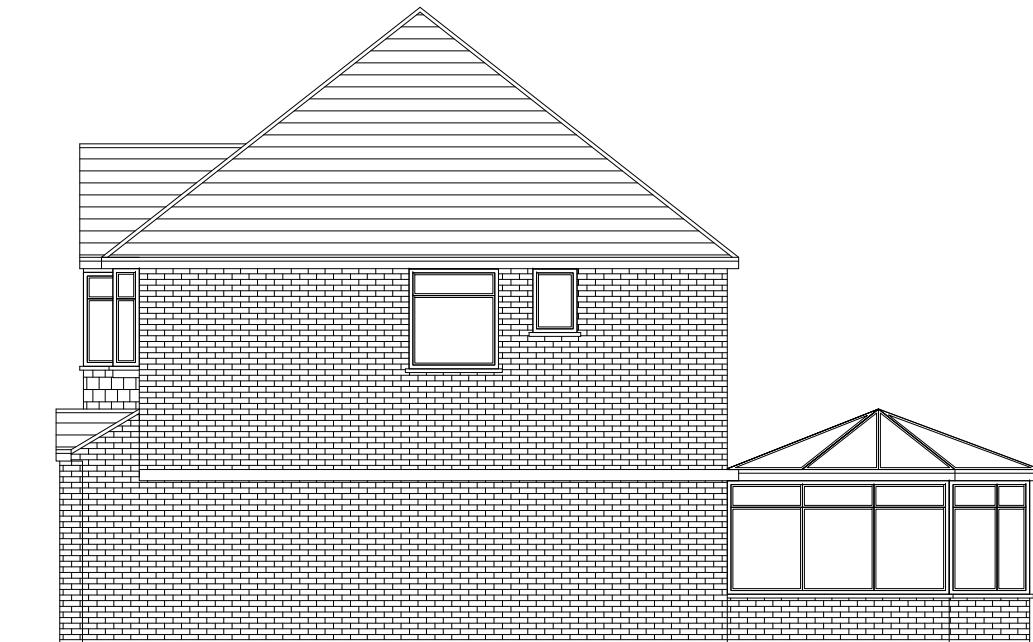

Existing Side Elevation (no.15)  
Scale 1:100

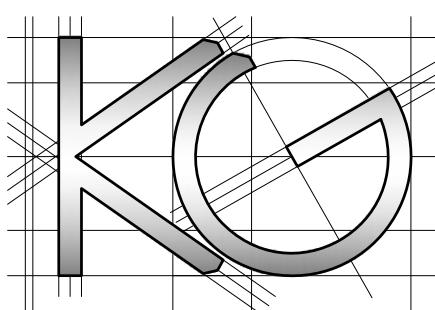

Site Address:

15 & 17 Warley Road  
Hayes  
Middlesex  
UB4 0PZ

Drawing Content:

Existing Elevations

1

Drawings No:

15&17warleyroad/2023/05

Date Drawn:

17th September 2023

Planning Issue

7

Drawings Scale:

1:100

Drawn By:

KG

Revision:

8

2

4



6

All work to comply with  
current building regulations  
and codes of practice

Do not scale from drawings  
all dimensions to be checked  
on site before the start of  
any work

All Proposed External Materials to Match  
Existing External Materials

Any Proposed Windows to Flank wall to be  
Obscure Glazed and Non-Opening below  
1.7m from FFL

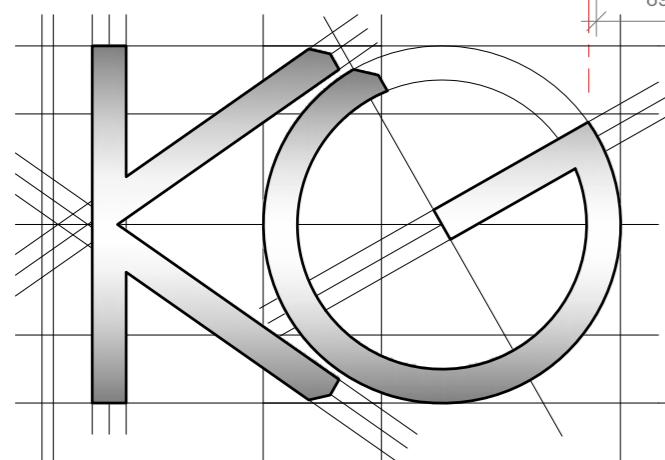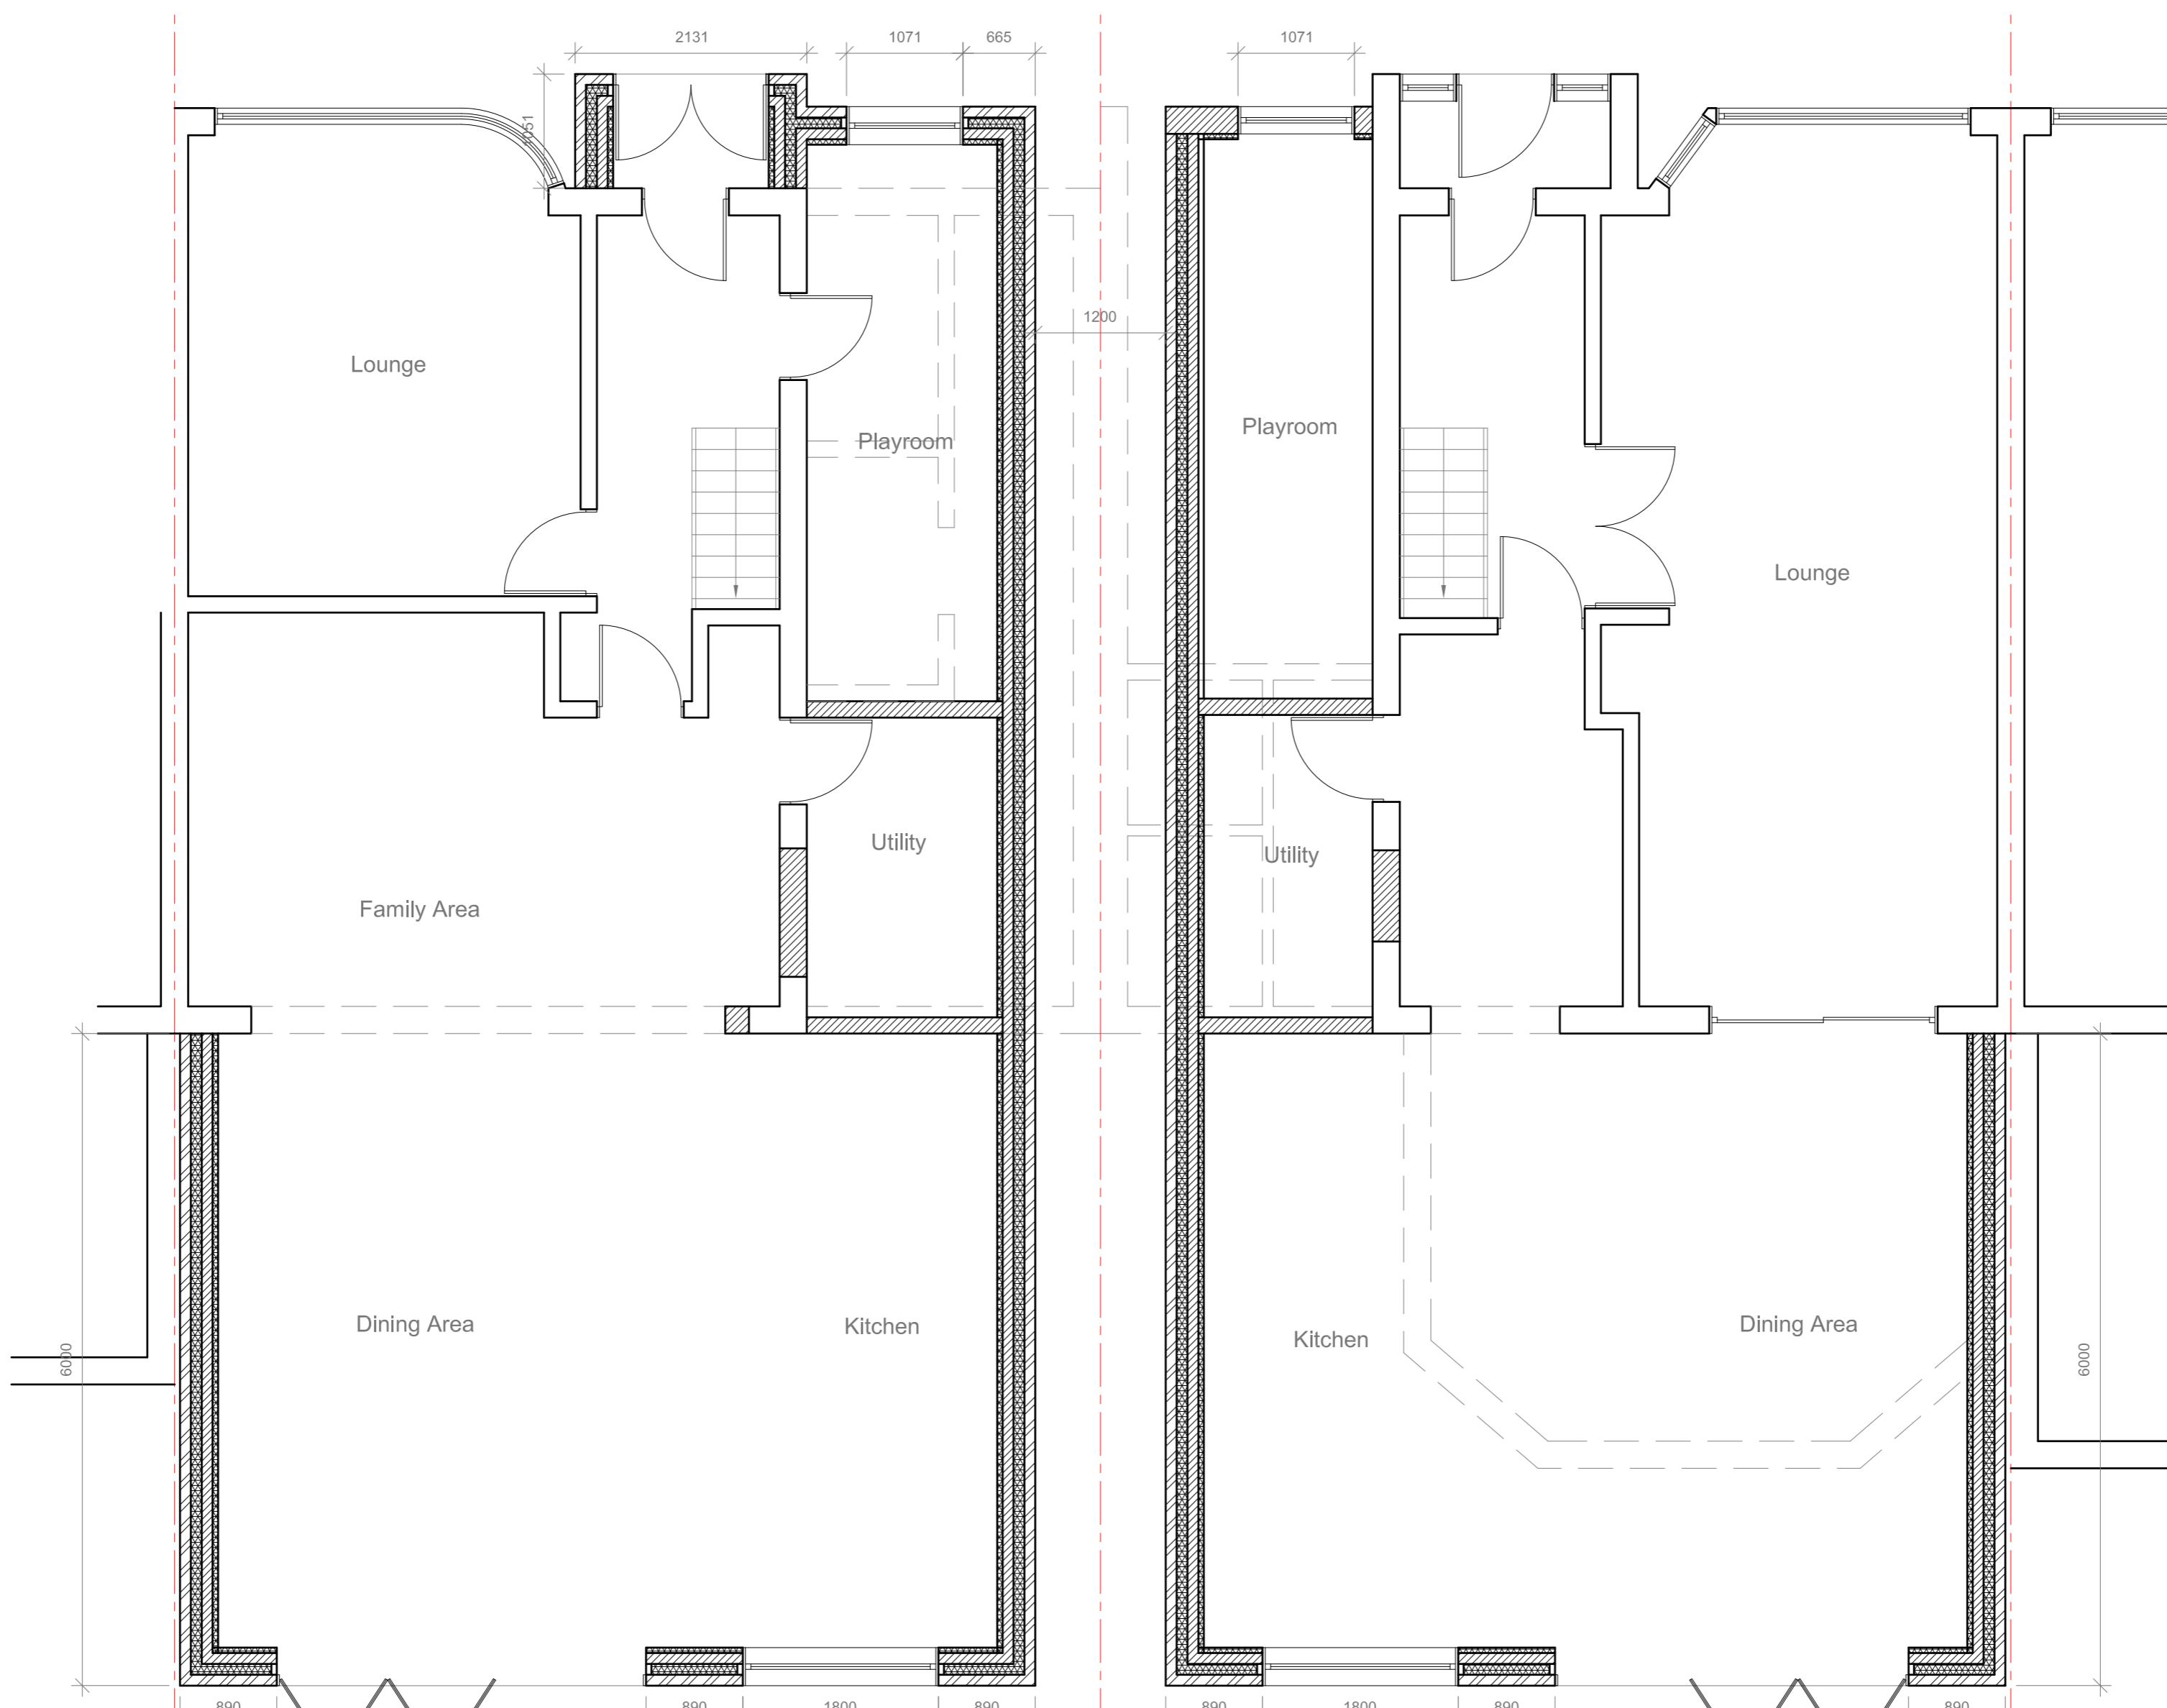

Site Address:  
15 & 17 Warley Road  
Hayes  
Middlesex  
UB4 0PZ

Drawing Content:  
Proposed Ground Floor Plan

1



<u>Drawings No:</u> 15&17warleyroad/2023/07	3	<u>Date Drawn:</u> 17th September 2023	5	<u>Planning Issue</u>	7
<u>Drawings Scale:</u> 1:50 @ A2	4	<u>Drawn By:</u> KG	6	<u>Revision:</u>	8

All work to comply with  
current building regulations  
and codes of practice

Do not scale from drawings  
all dimensions to be checked  
on site before the start of  
any work

All Proposed External Materials to Match  
Existing External Materials

Any Proposed Windows to Flank wall to be  
Obscure Glazed and Non-Opening below  
1.7m from FFL

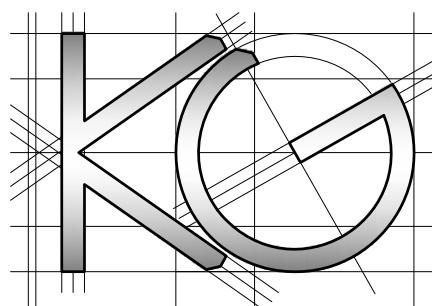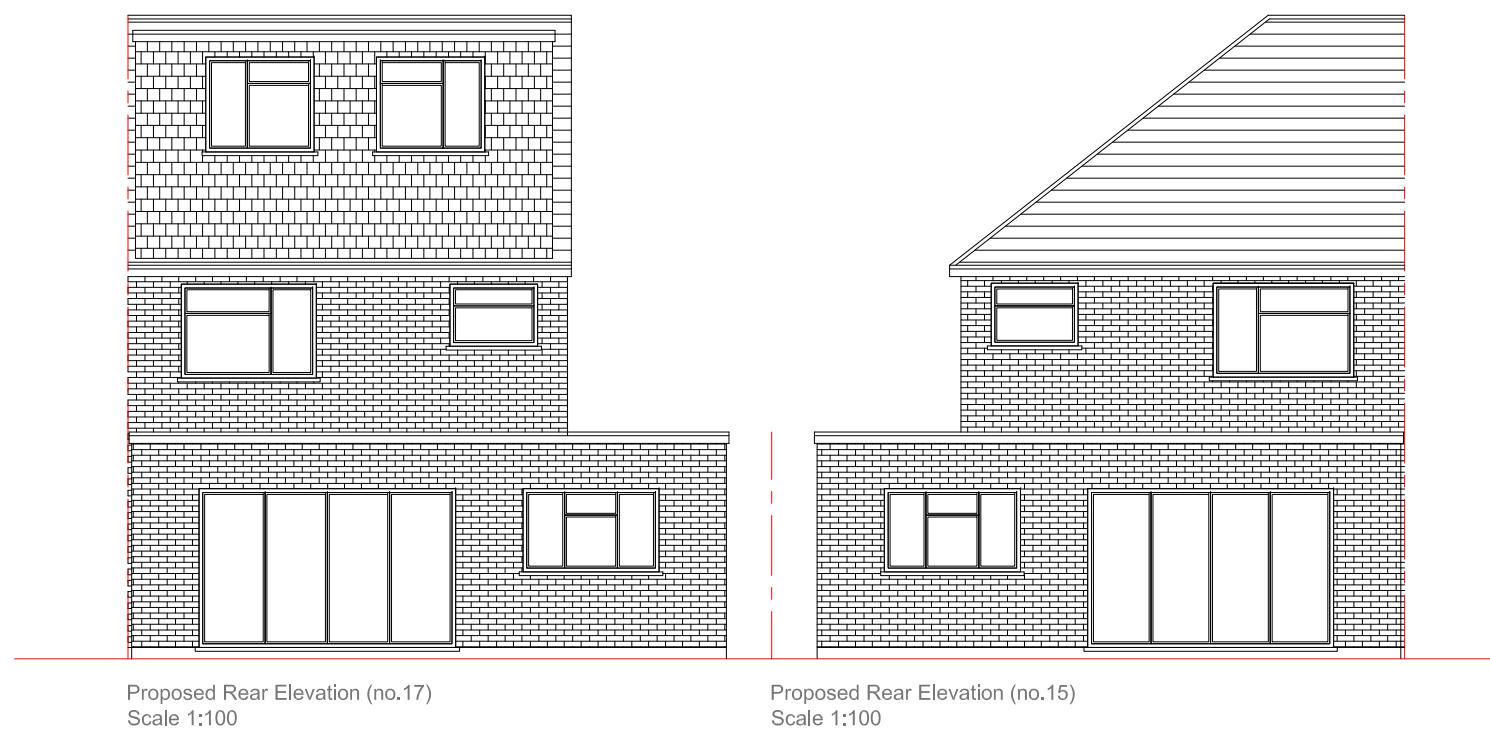

Site Address:

15 & 17 Warley Road  
Hayes  
Middlesex  
UB4 0PZ

Drawing Content:

Proposed Elevations

1

Drawings No:

15&17warleyroad/2023/11

3

Date Drawn:

17th September 2023

5

Planning Issue

7

Drawings Scale:

1:100

Drawn By:

KG

6

Revision:


8

All work to comply with  
current building regulations  
and codes of practice

Do not scale from drawings  
all dimensions to be checked  
on site before the start of  
any work

All Proposed External Materials to Match  
Existing External Materials

Any Proposed Windows to Flank wall to be  
Obscure Glazed and Non-Opening below  
1.7m from FFL

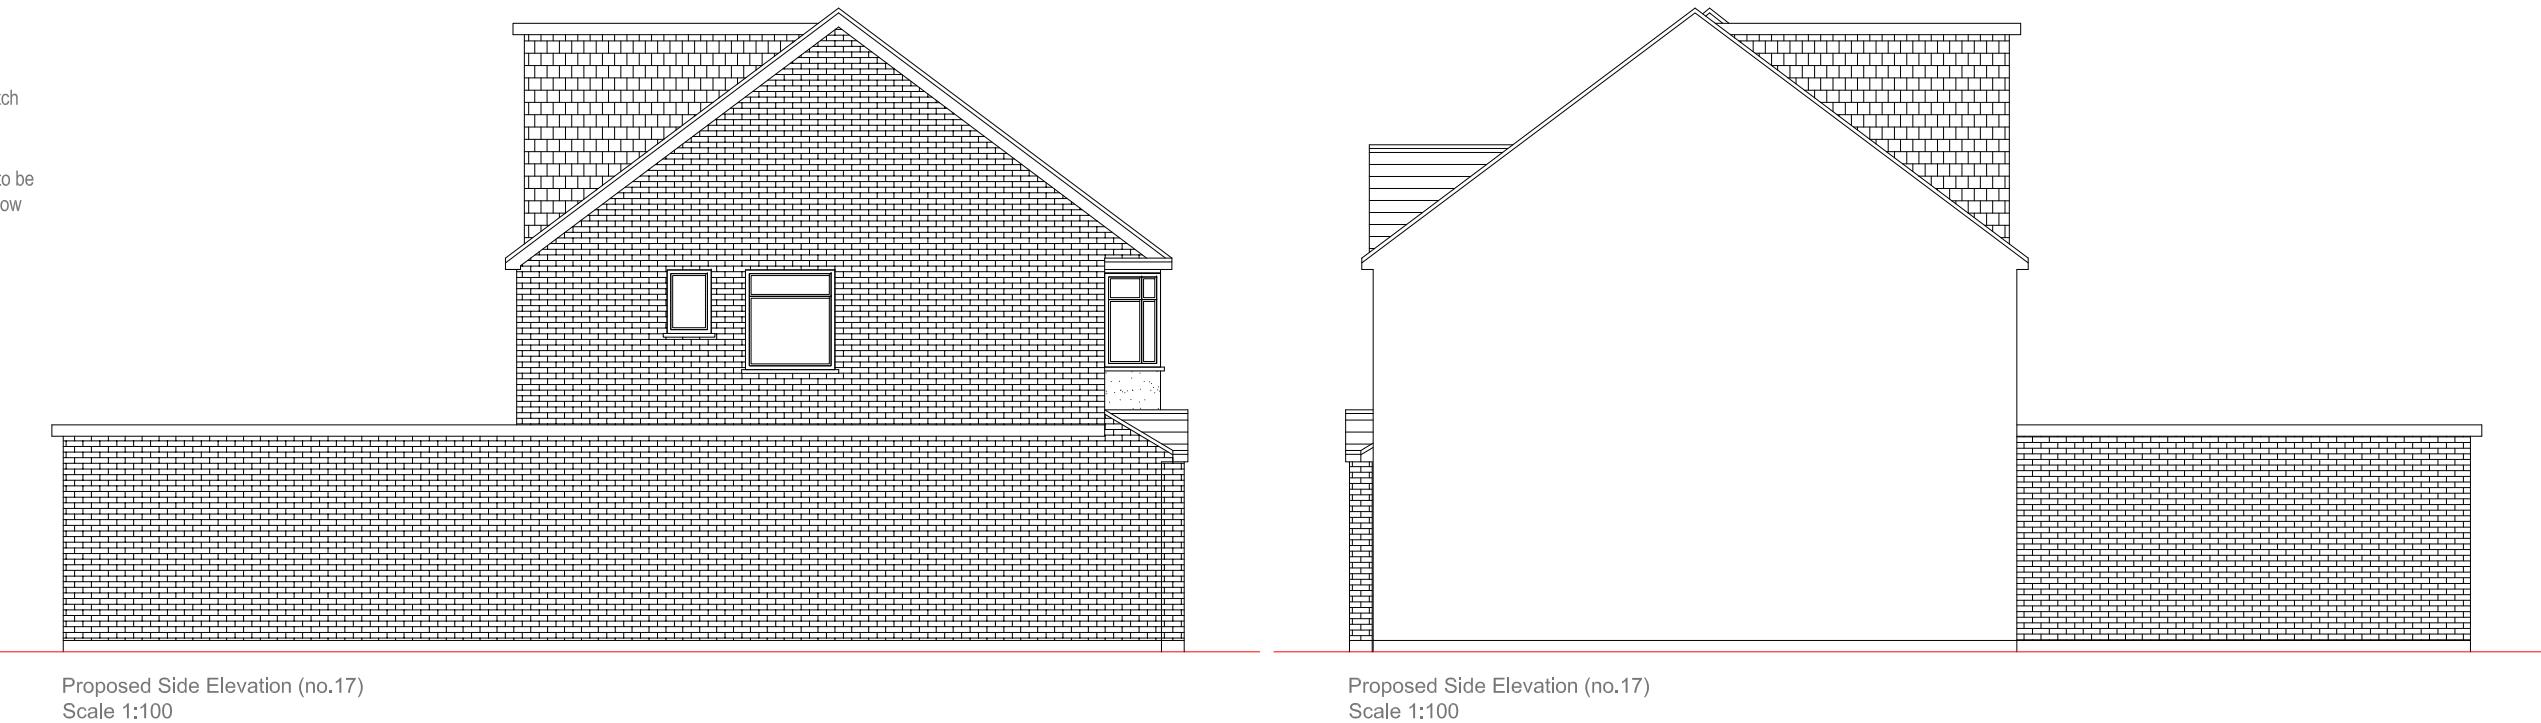


Proposed Side Elevation (no.17)  
Scale 1:100

Proposed Side Elevation (no.17)  
Scale 1:100



Proposed Side Elevation (no.15)  
Scale 1:100

Proposed Side Elevation (no.15)  
Scale 1:100

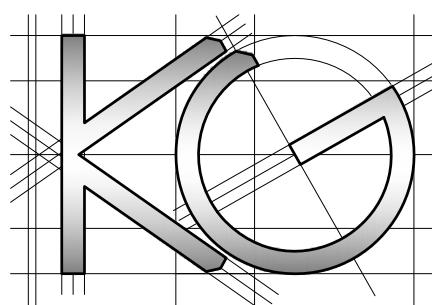

Site Address:

15 & 17 Warley Road  
Hayes  
Middlesex  
UB4 0PZ

Drawing Content:

Proposed Elevations

1

Drawings No:

15&17warleyroad/2023/12

Date Drawn:

17th September 2023

Planning Issue

7

Drawings Scale:

1:100

Drawn By:

KG

Revision:

8

2

4

6