

DETAIL A 1:50

Foundations to both houses (excluding the basement retaining walls in house no. 140) to be an engineered reinforced concrete slab by Speedeek supported on pile foundations (see detail).

Anticipated concrete pile positions

Hatching defines extent of reinforced concrete slab

Outline of original bungalow

This line of piles to be set within line of flank wall of original bungalow.

Basement retaining wall to be contiguous pile construction by specialist. No excavation to take place until piles have been installed.


CUPBOARD 0.62m²

CUPBOARD 0.62m²


hobby room/
gymnasium

2500

PROPOSED BASEMENT AND PILE FOUNDATION PLAN 1:50

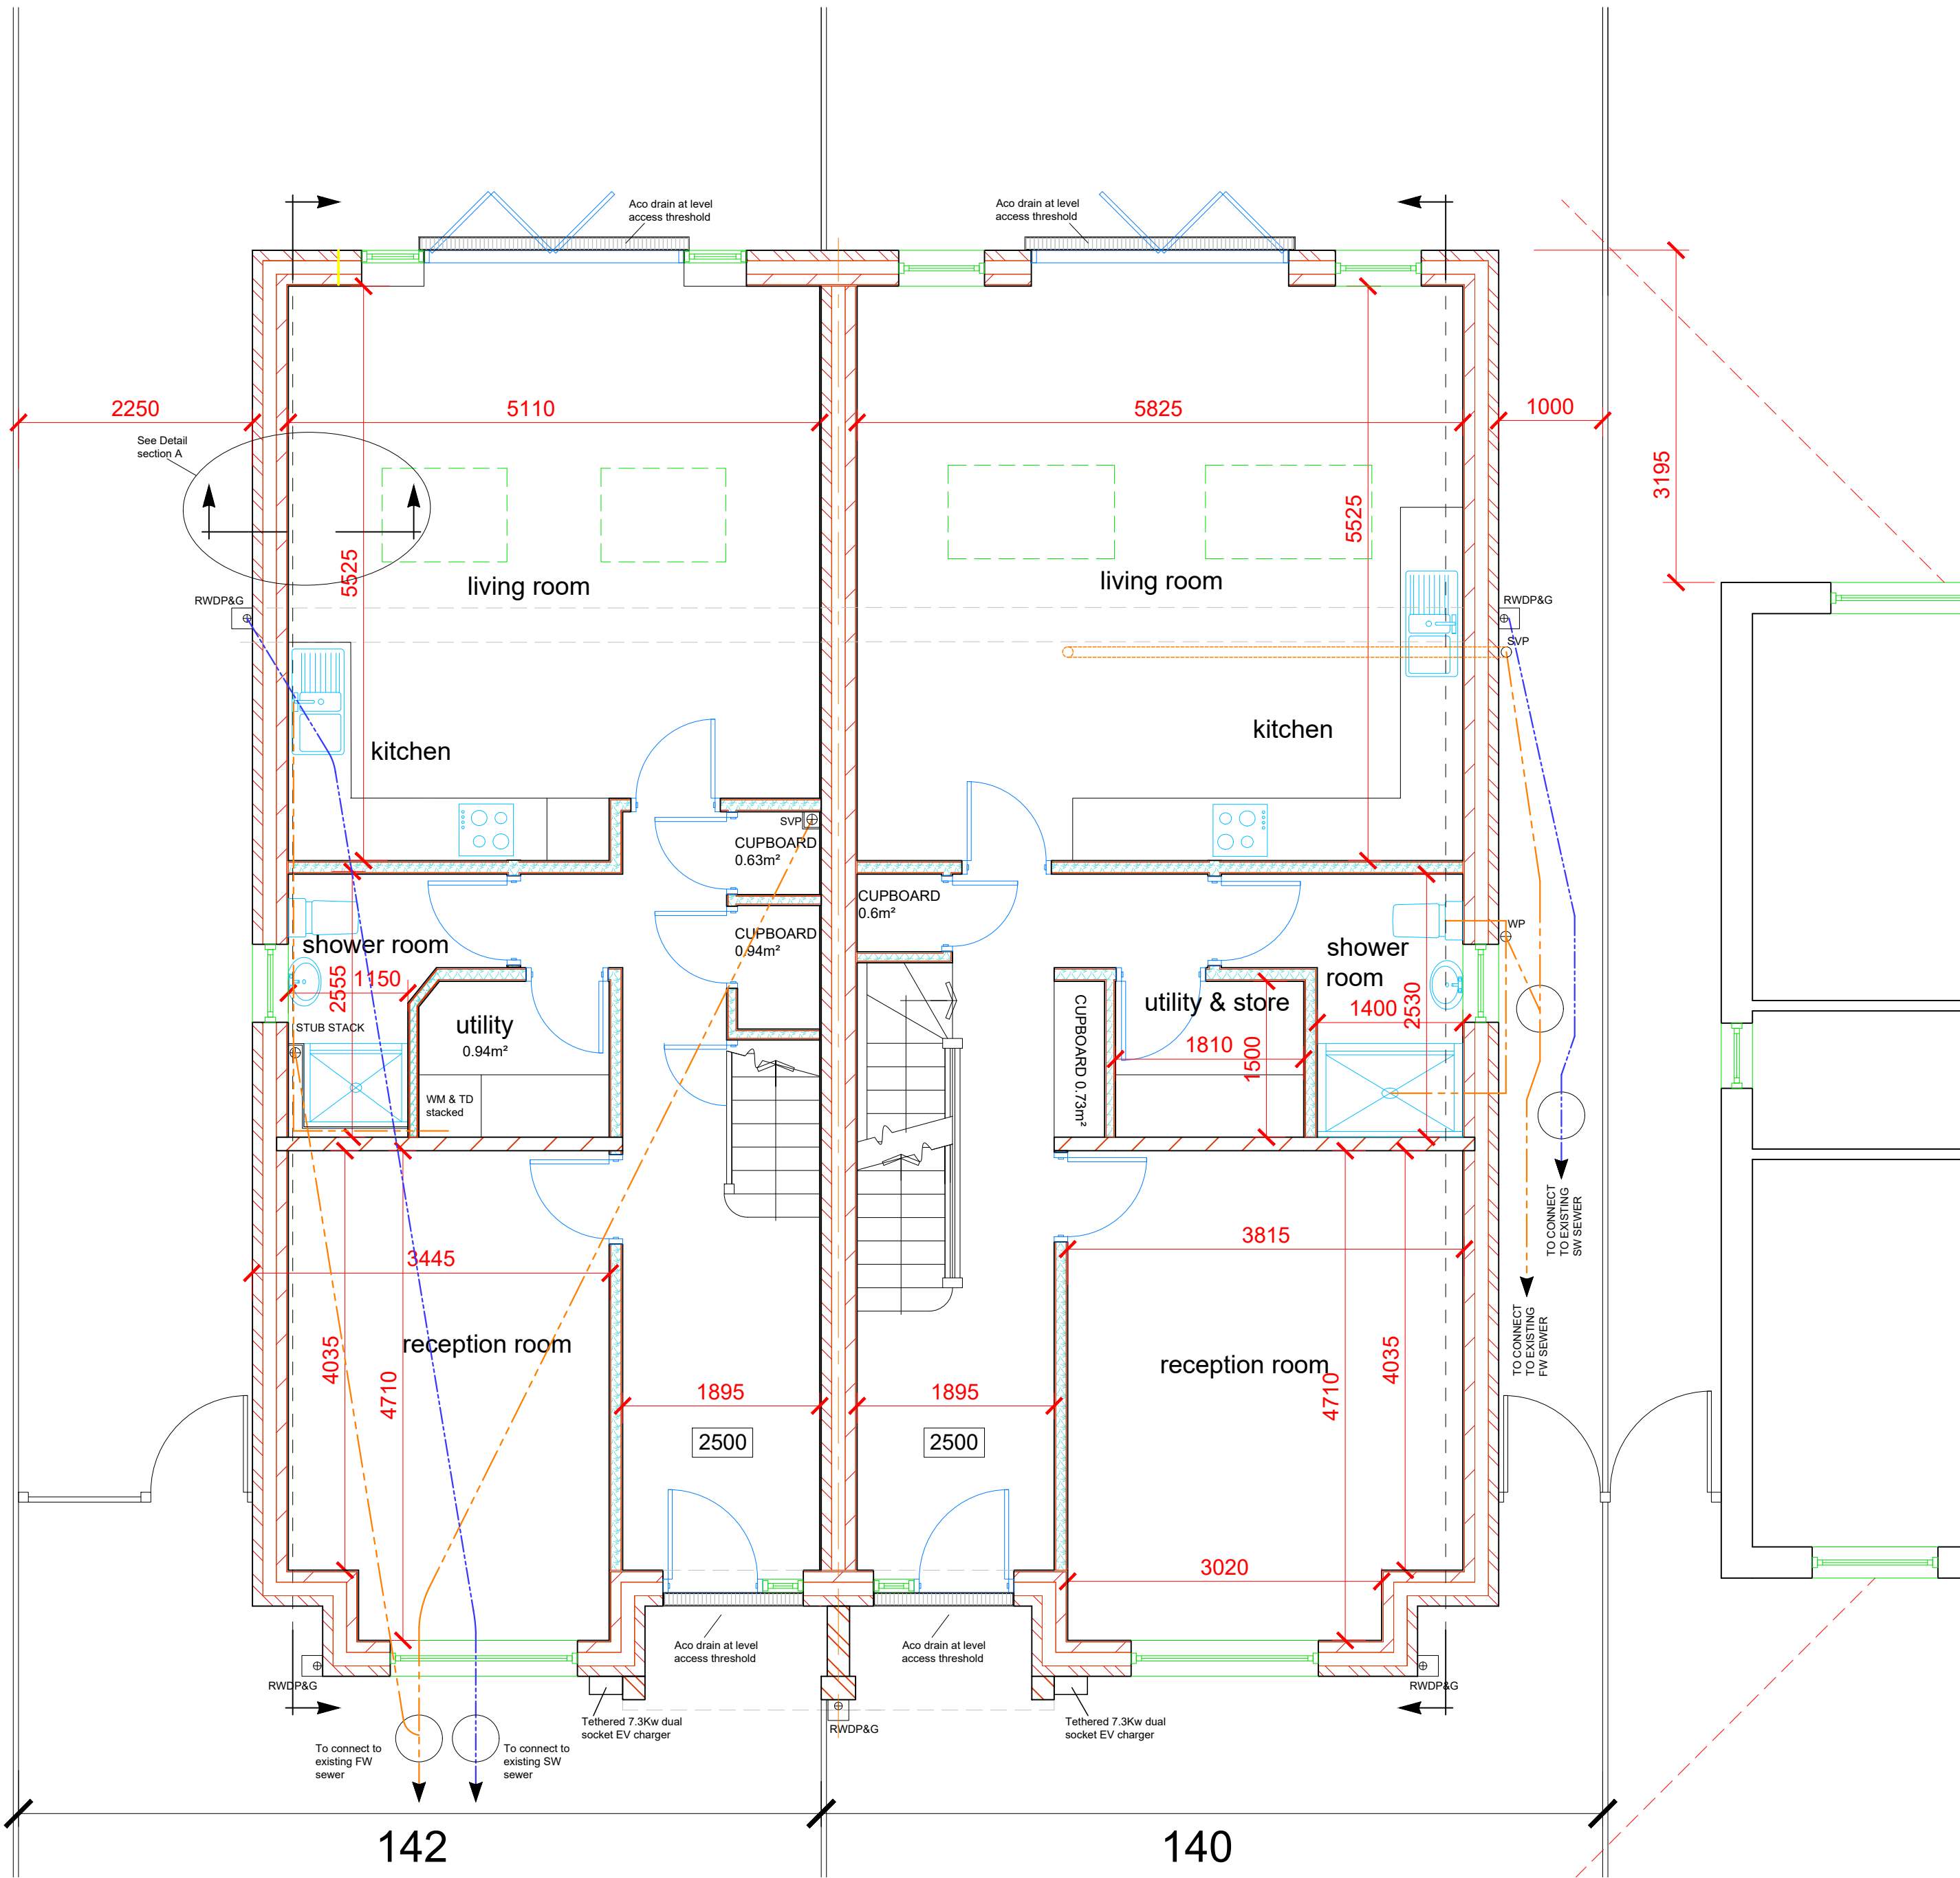

Notes:
All dimensions must be checked on site and not scaled from this drawing

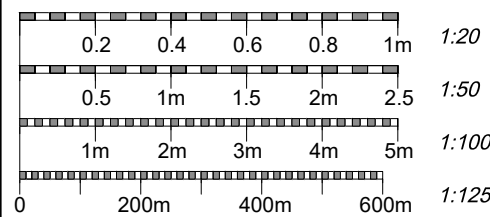

© Copyright

C B A
SEPT 24
AUG 24
JULY 24

Additional Planning Revisions
PLANNING REVISIONS
PLANNING REVISIONS

NH
NH
NH

Simon Hands and Associates
Chartered Surveyors & Architects
12 Ruislip Road
Greenford
Middlesex
UB6 9QN
Tel 020 8575 5959
Fax 020 8575 8866
email: enquiries@shandsassociates.co.uk

Client

Mr B. Berisha

Job Title

New Houses Following Demolition at
140 LINDEN AVENUE
RUISLIP
HA4 8UB

Drawing Title

PROPOSED BASEMENT AND
GROUND FLOOR PLANS

Scale

1:100

Paper Size

A1

Date

MAR 2024

Drawn By

NRH

Job No

2024030

Drawn By

103

Rev

C