




PROPOSED SIDE ELEVATION 2

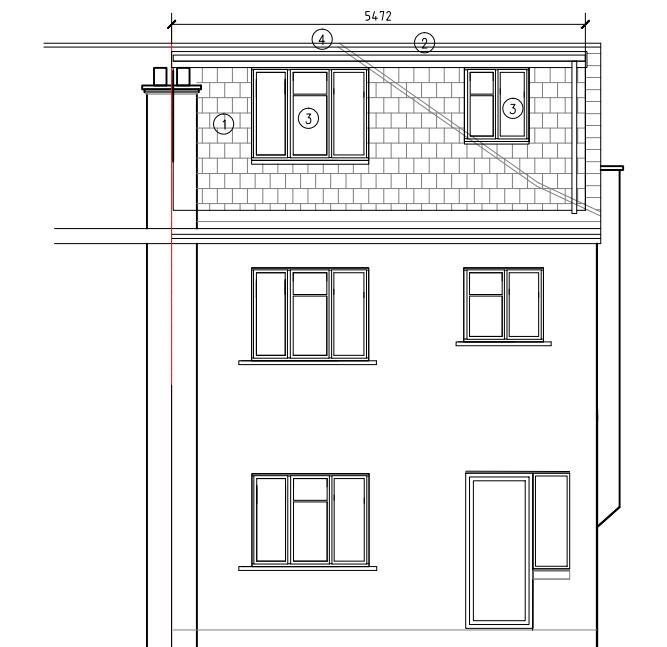

PROPOSED REAR ELEVATION

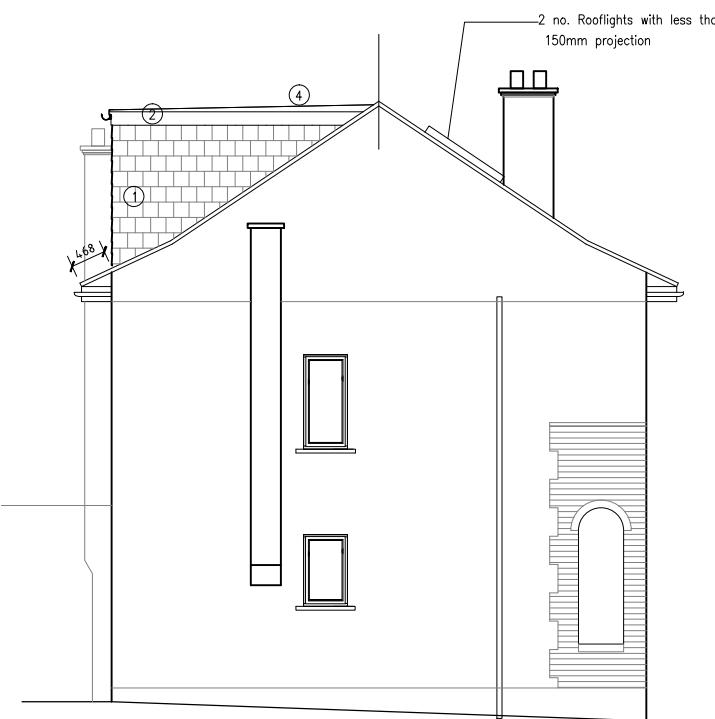

PROPOSED SIDE ELEVATION 1

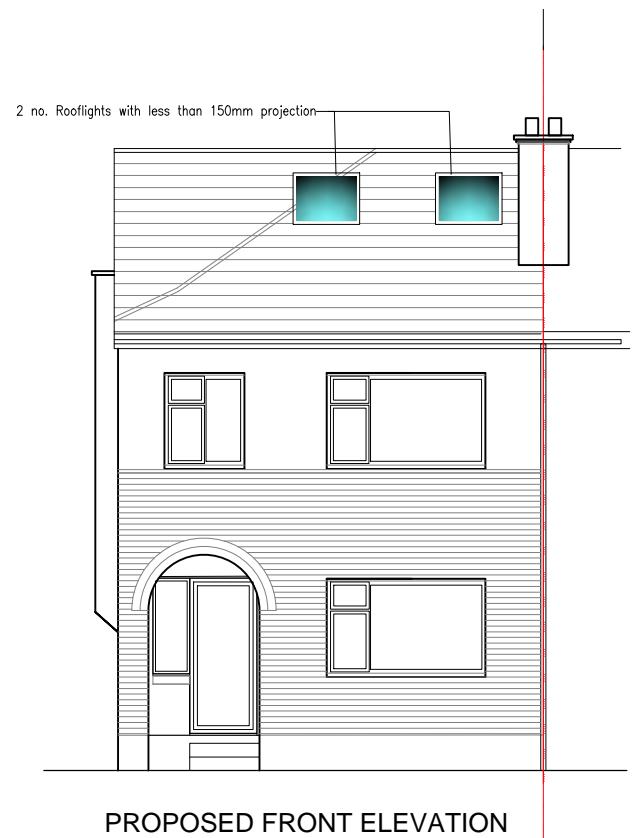

PROPOSED FRONT ELEVATION

0 1 2 3 4 5 10m  
Scale 1:100

MATERIALS KEY

- ① Terracotta colour plain tiles
- ② White upvc fascia and soffit
- ③ White casement windows in white to match existing
- ④ GRP roof covering in grey colour

VOLUME = W X AREA  
= 0.5 X 5.47 X 3.45 X 2.096  
= 19M3 (<40CUM ALLOWANCE)

PLANNING ISSUE

REV.	DESCRIPTION	DATE
DRG NO	2320 PL 05	



4D ARCHITECTS LTD  
PLANNING INTERIORS ARCHITECTURE

10 Dene Gardens, Thames Ditton, KT7 0BJ T: +44 7702604568 www.4architects.co.uk

CLIENT	JASVIR SINGH	SCALE	1:100@A3
PROJECT	21 ADELPHI CRESCENT, HAYES	DATE	SEPT 2023
TITLE	PROPOSED ELEVATIONS - LOFT CONVERSION	DRN	MS