



1 Existing Ground Floor Plan

Scale 1/100

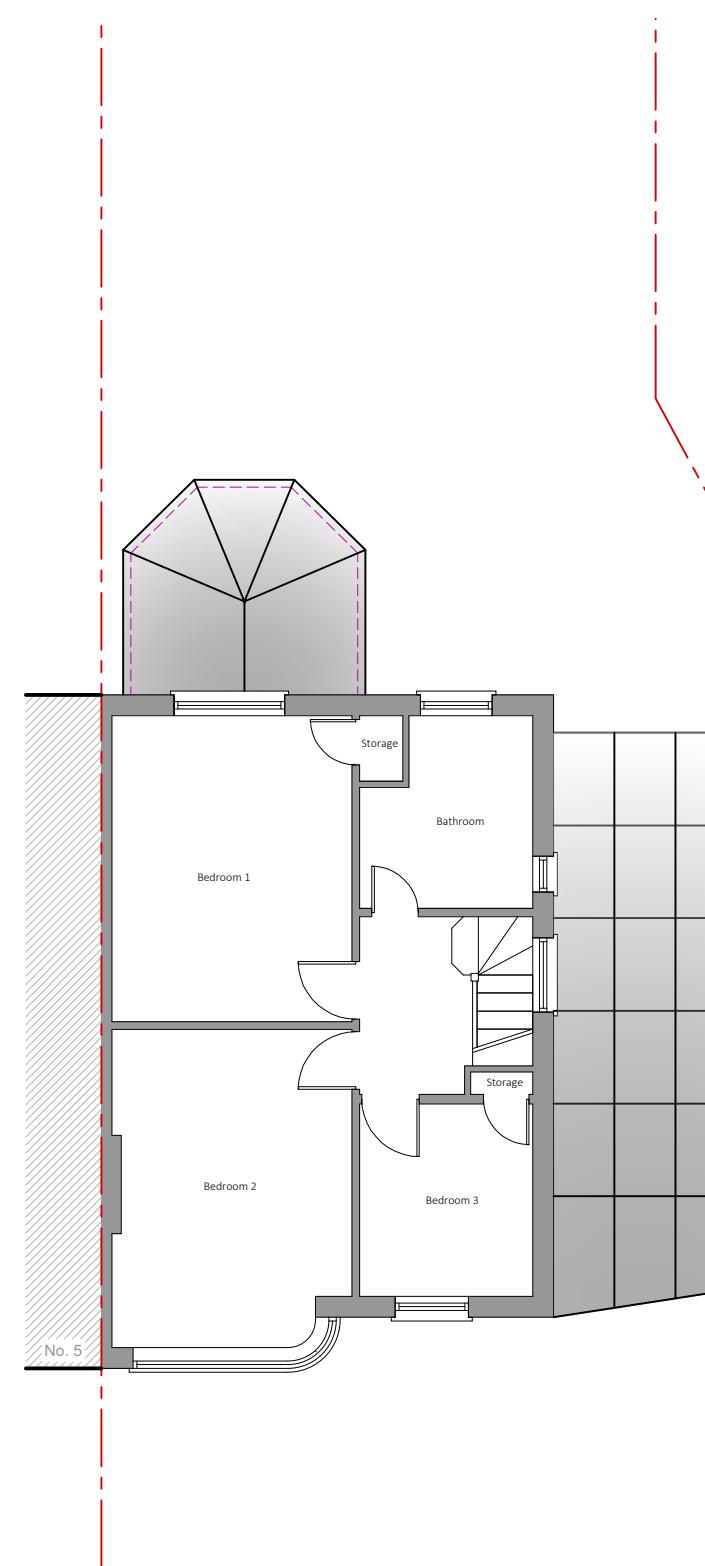


2 Existing First Floor Plan

Scale 1/100

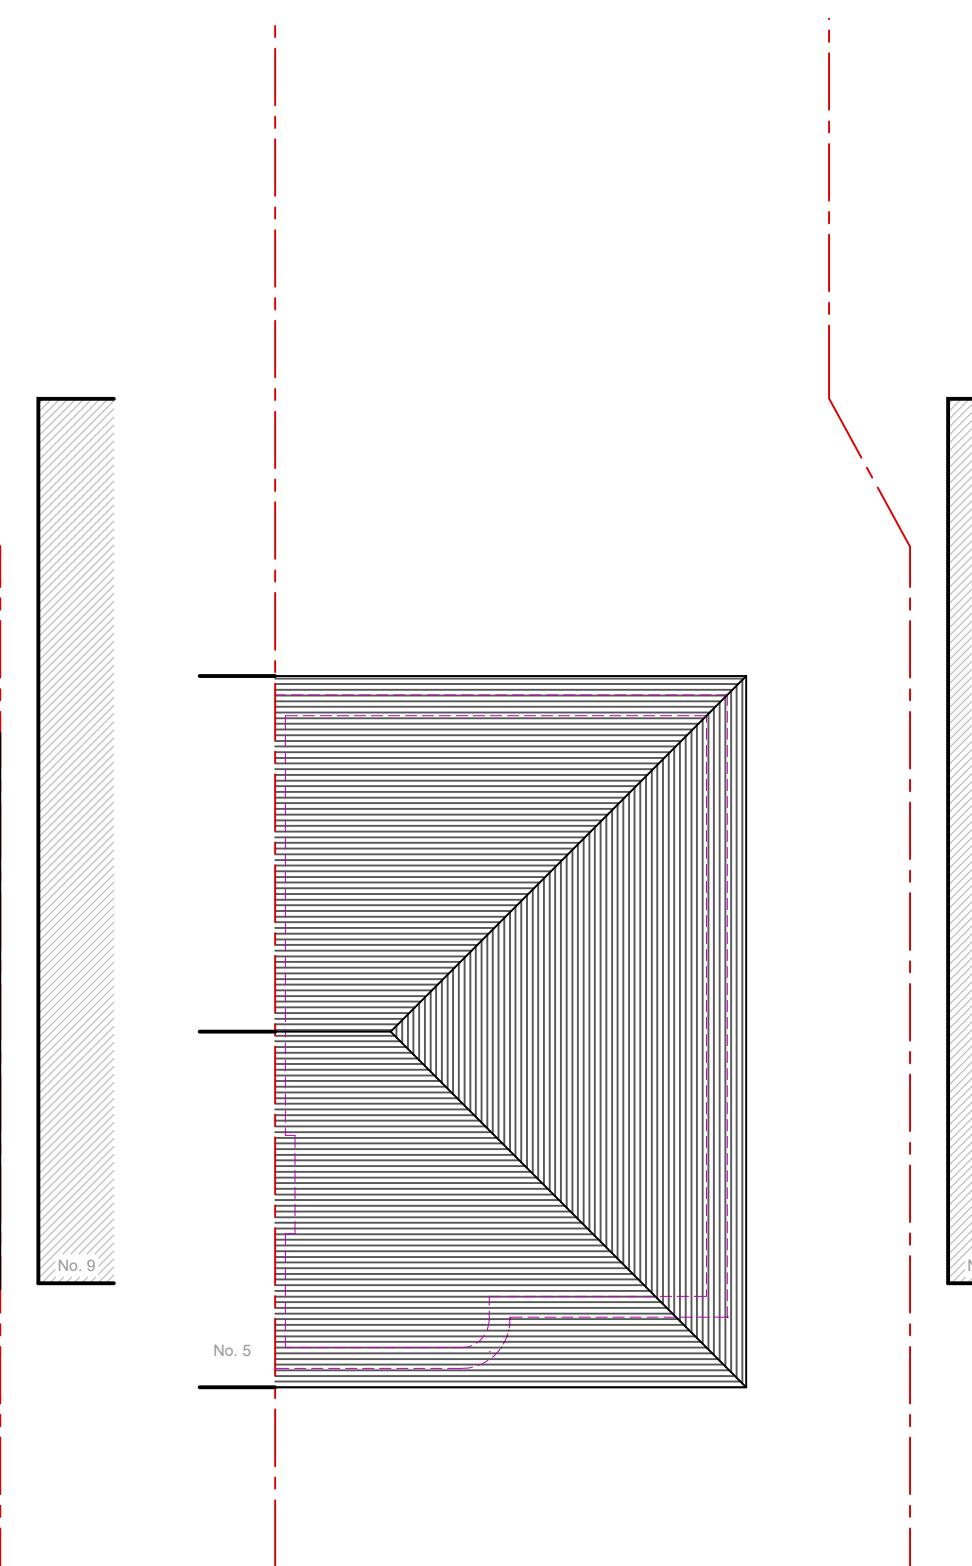

3 Existing Roof Plan

Scale 1/100

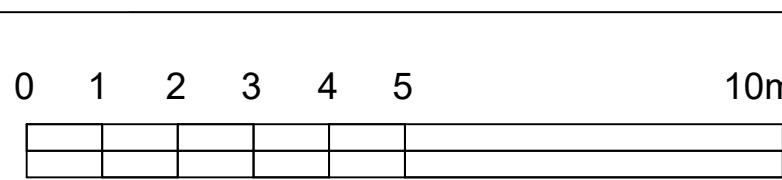

IMPORTANT GENERAL NOTE
The specification is to be read in conjunction with the plans/section details, and other associated structural details as may be provided.
All work is to be carried out to the Local Authority Planning and Building Regulations Approval, and the Codes of Practice and British Standards as necessary.
All dimensions, levels, sizes, positions and locations of particulars as indicated on drawings are to be verified by the appointed Contractor on site prior to engaging in works. Any discrepancies must be reported to the Architect/Surveyor/Engineer or responsible person/s immediately.
The Contractor is responsible for ensuring compliance with the CDM Regulations, and appropriate Health & Safety on site precautions.
The Client/Building Owner must obtain any necessary PARTY WALL AGREEMENTS, prior to engaging in the works on site.

Revision	Date	Description	Page Size	Drawn By	Checked By
			A3 1:100 1st	AAP NE Planning Issue Date Oct-23	DontMoveExtend.com Planning Permission Specialists 7 St Peter's Close Ruislip HA4 9JT

DontMoveExtend.com
Planning Permission Specialists
7 St Peter's Close
Ruislip
HA4 9JT
Title
Existing
Plans
Drawing No.
SPC7-01-1001