



General Notes:
Do Not Scale. All dimensions and conditions are to be checked on site prior to preparing drawings or commencing any work.
This drawing is the property of Cre8:Portfolio and protected by the Copyright, Designs and Patents Act, 1988

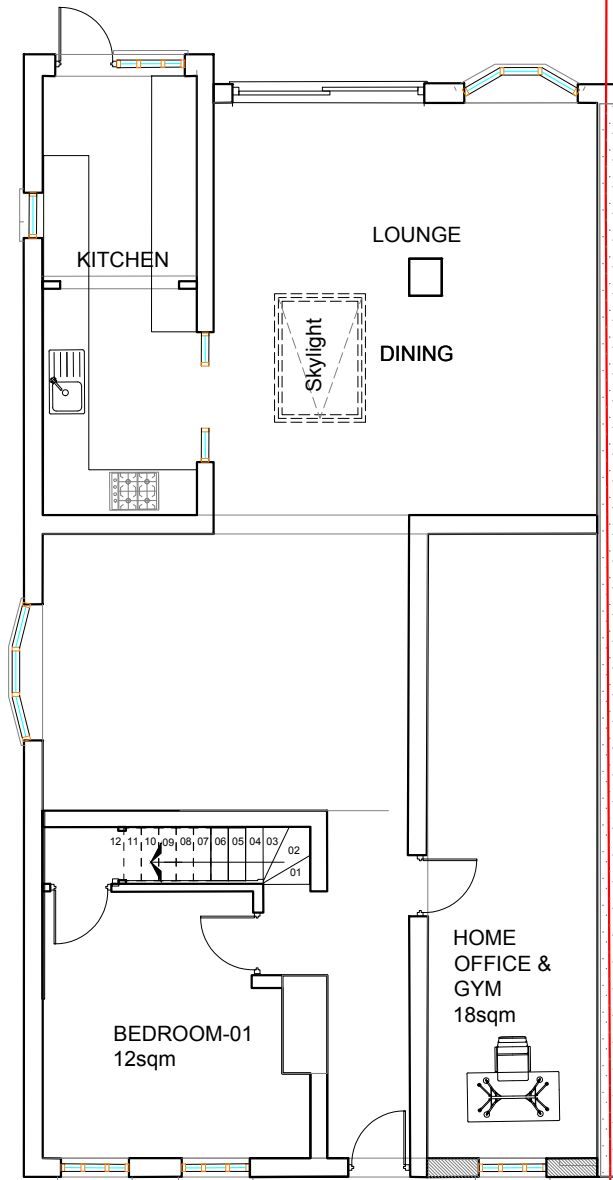


PROPOSED PLANS



PROPOSED GROUND FLOOR PLAN

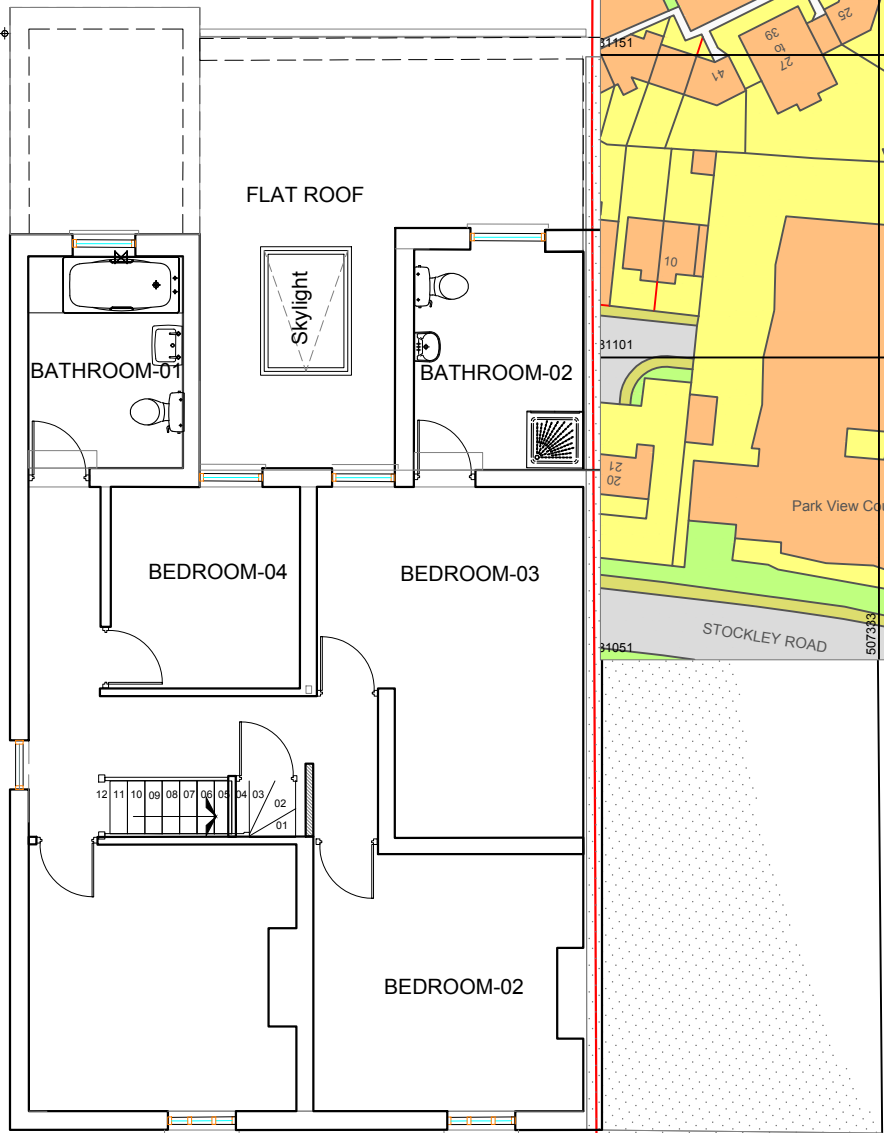

PROPOSED FIRST FLOOR PLAN

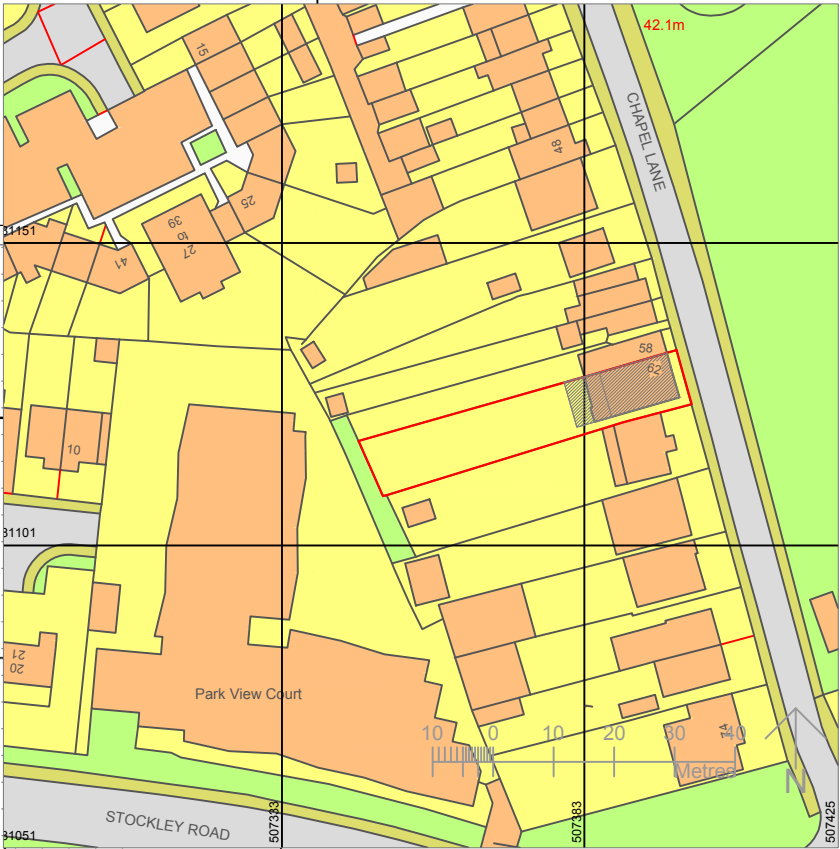

Location Scale 1:1250

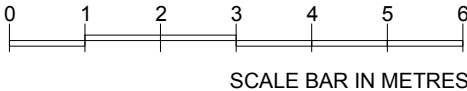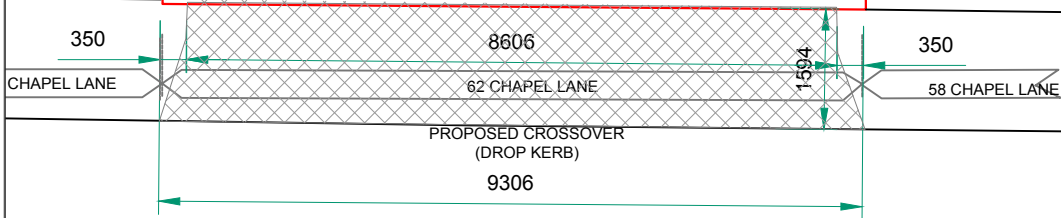

Cre8:Portfolio ARCHITECTURE . INTERIOR DESIGN . PROJECT MANAGEMENT 63 Twyford Road Harrow, HA2 0SH M: +44(0)7855956063 E: gocreate@cre8portfolio.com W: www.cre8portfolio.com	<input type="checkbox"/> C8: P	NOTE: Do not scale off drawings. Read in conjunction with associated information. All dimensions are to be checked on site by the Contractor prior to order of materials and commencement of works on site, discrepancies shall be referred to the Architect for clarifications following site check measurements. Supply of the drawing in digital form is for convenience only and no reliance may be placed on any data in digital form. This drawing is issued for Statutory Application and Design Intent only and not for construction unless stated. All Materials, Methods of Storage, and installation shall be in accordance with the current British Standards, as well as Manufacturer's recommendations and other recognised Certification.			Site Address 62 Chapel Lane Uxbridge, UB8 3DS	Project Title Single Family Dwelling Garage Conversion	Drawing Sheet Proposed Floor Plans		Project number 010923	Drawing number PD - 102	Purpose PERMITTED DEVELOPMENT APPLICATION	Date August 2023	
							Drawn by	Checked by					