




NOTES
 1. All dimensions are to be checked on site prior to the commencement of work and any discrepancy is to be reported to the architect.
 2. All work is to comply with the current Building Regulations and allied legislation.
 3. All contractors and sub-contractors must ensure that they have the latest version of this drawing and related details before the commencement of work on site.
 4. All materials are to be supplied in strict accordance with the manufacturer's instructions and recommendations.
 5. All works on site managed and implemented as a result of the designs indicated in this drawing are to be given full consideration for the safety of all persons involved in the work. It is the responsibility of Design and Construction to ensure that compliance with the CDM Regulations cannot be achieved.
 7. All dimensions shown in millimetres.

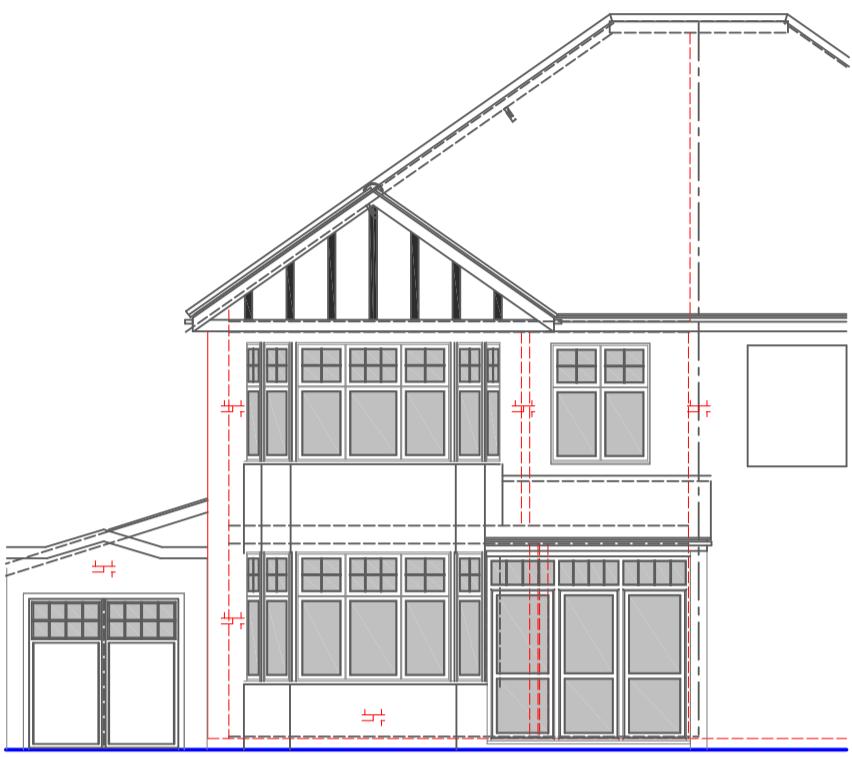


FRONT ELEVATION

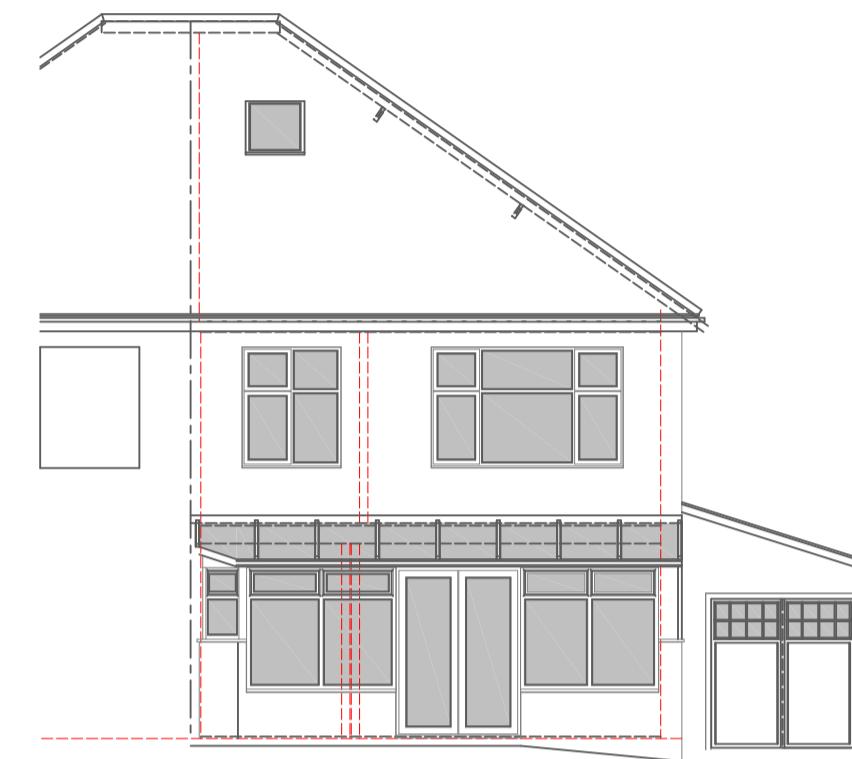


REAR ELEVATION

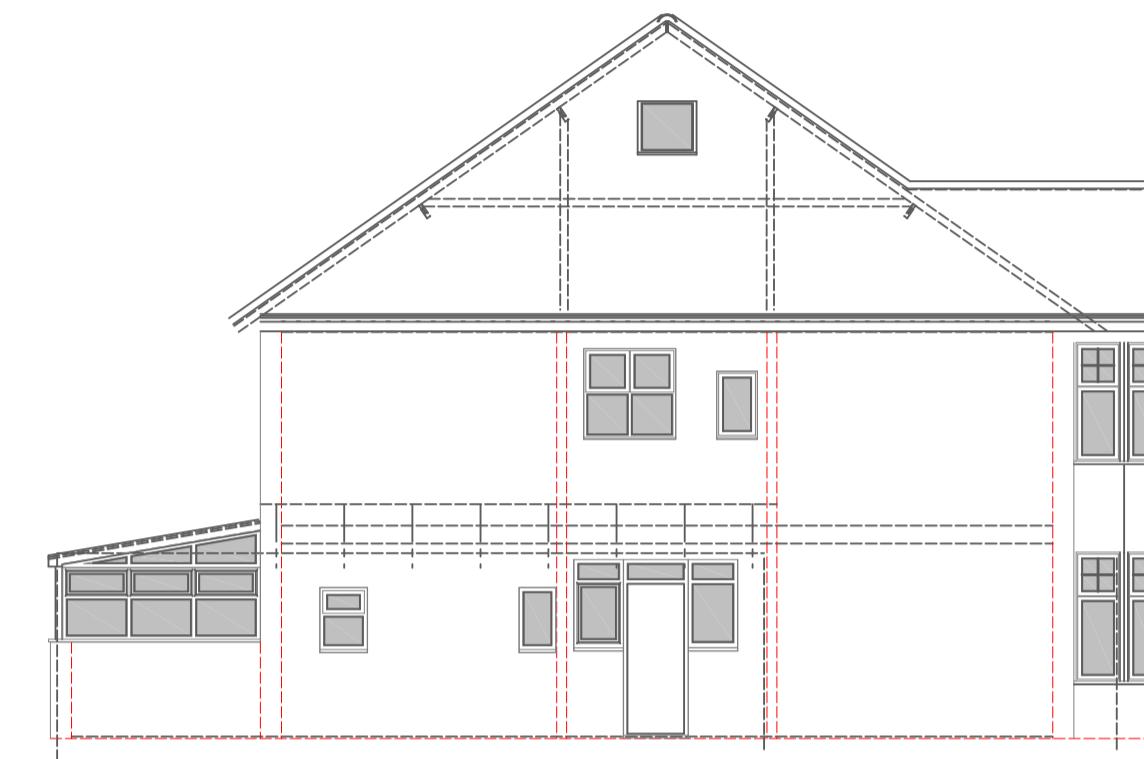



SIDE ELEVATION

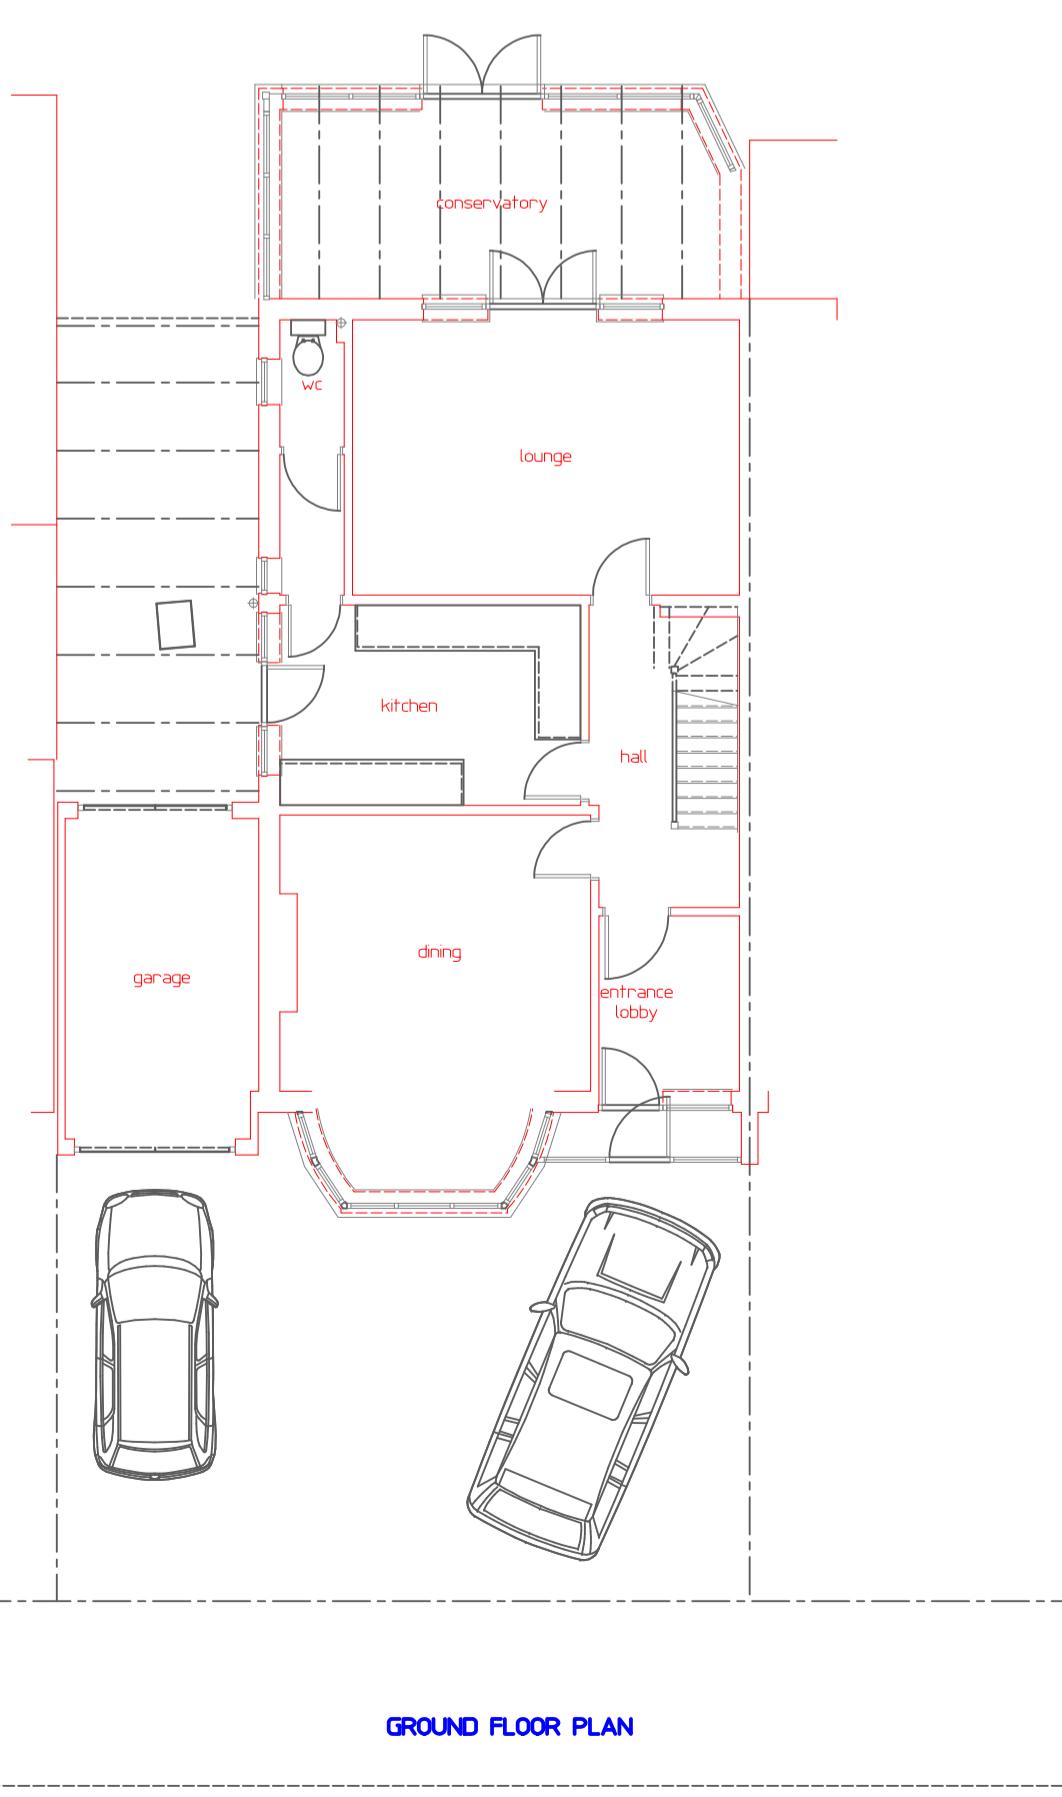

GROUND FLOOR PLAN

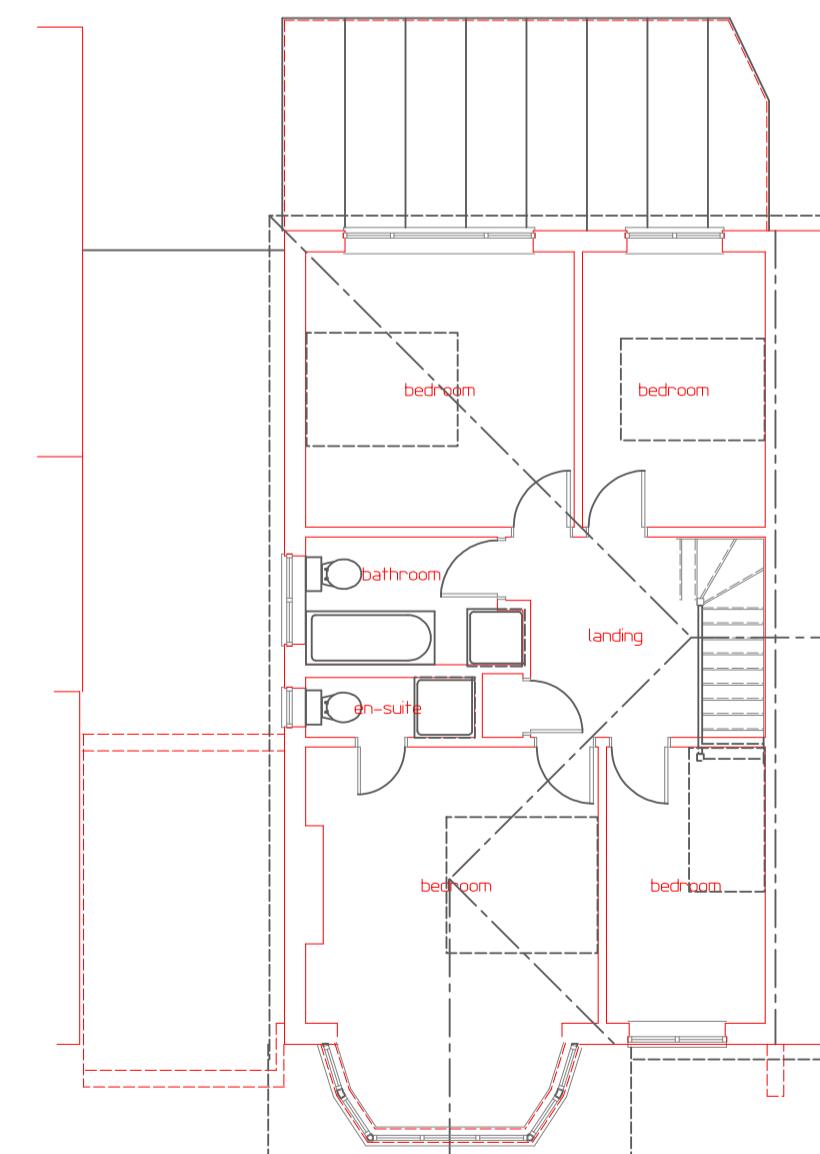

FIRST FLOOR PLAN

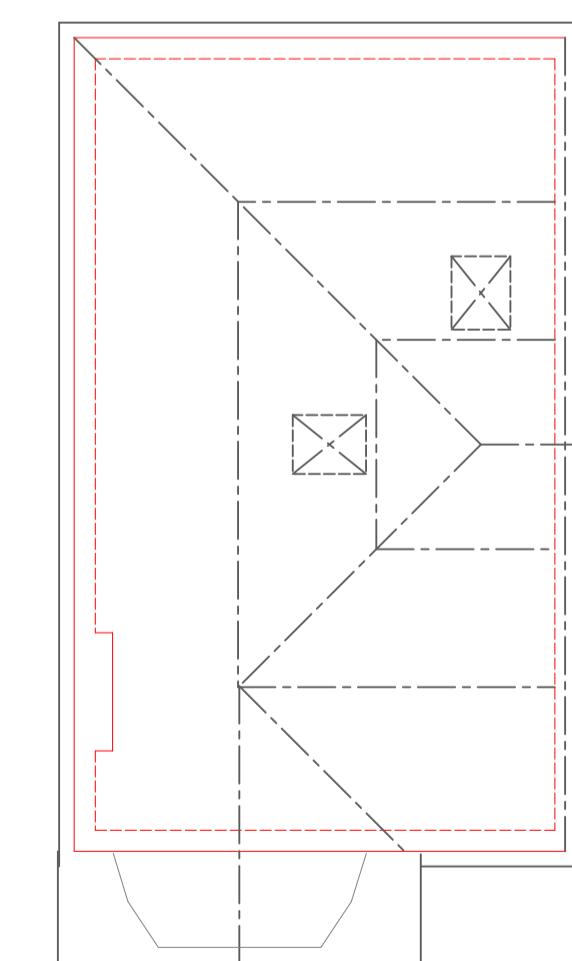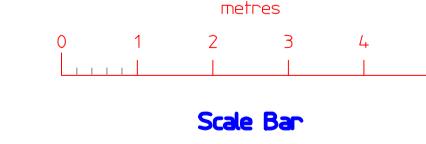

Revision	Date	Remarks

MARTYN COX ASSOCIATES
 Lower Farm Cottage, Upton Road, Upton
 Aylesbury, Bucks. HP17 8UA
 tel.no. 01296 749966 mobile 07590 849989
 e-mail: martin.cox7@btconnect.com

Contract
**SINGLE STOREY SIDE/REAR EXTENSIONS AND LOFT CONVERSION
 22, THE UPLANDS
 RUSLP**
 Client: Mr. and Mrs. S. ISON

Drawing Title: **FLOOR PLANS AND ELEVATIONS (EXISTING)**
 144.82sqm (1559sqft)
 Scale: 1:100 Date: October 23 Drawn: mc
 Dwg. No. 2335-p02 Rev. 0