




NOTES  
 1. All dimensions are to be checked on site prior to the commencement of work and any discrepancy is to be reported to the contractor.  
 2. All work is to comply with the current Building Regulations and allied legislation.  
 3. All contractors and sub-contractors must ensure that they have the necessary skills to read the drawing and related details before the commencement of work on site.  
 4. All materials are to be used and installed in strict accordance with the manufacturers' instructions and recommendations.  
 5. All works on site managed and implemented as a result of the designs included on this drawing are to be given full consideration for the impact on the environment. It is the responsibility of the contractor to ensure that the design and implementation of the works are in accordance with the relevant environmental legislation and that the CDM Regulations cannot be achieved.  
 7. All dimensions shown in millimetres.

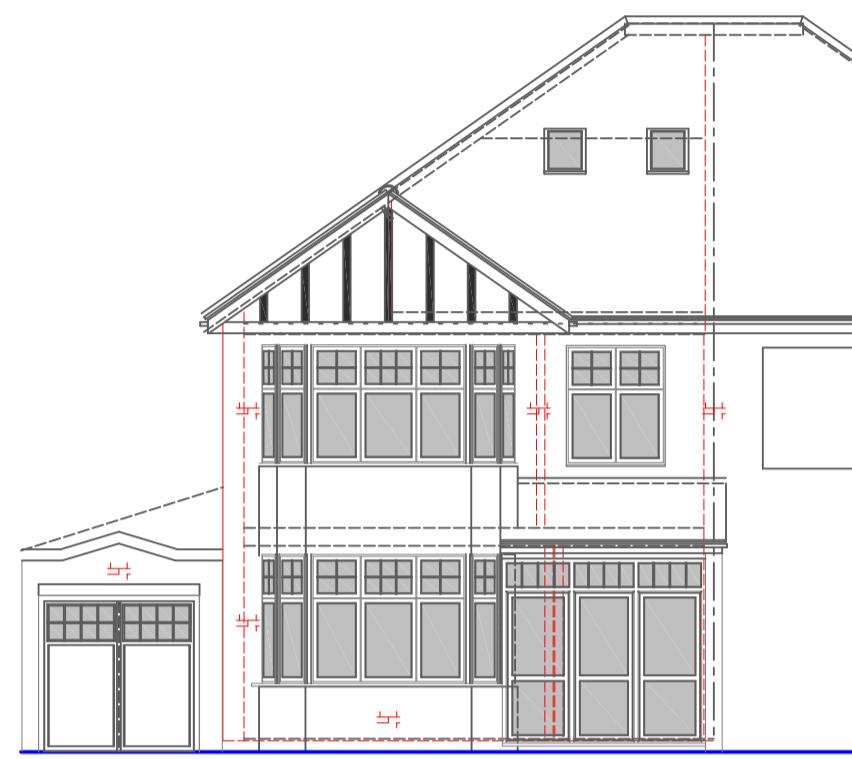


FRONT ELEVATION

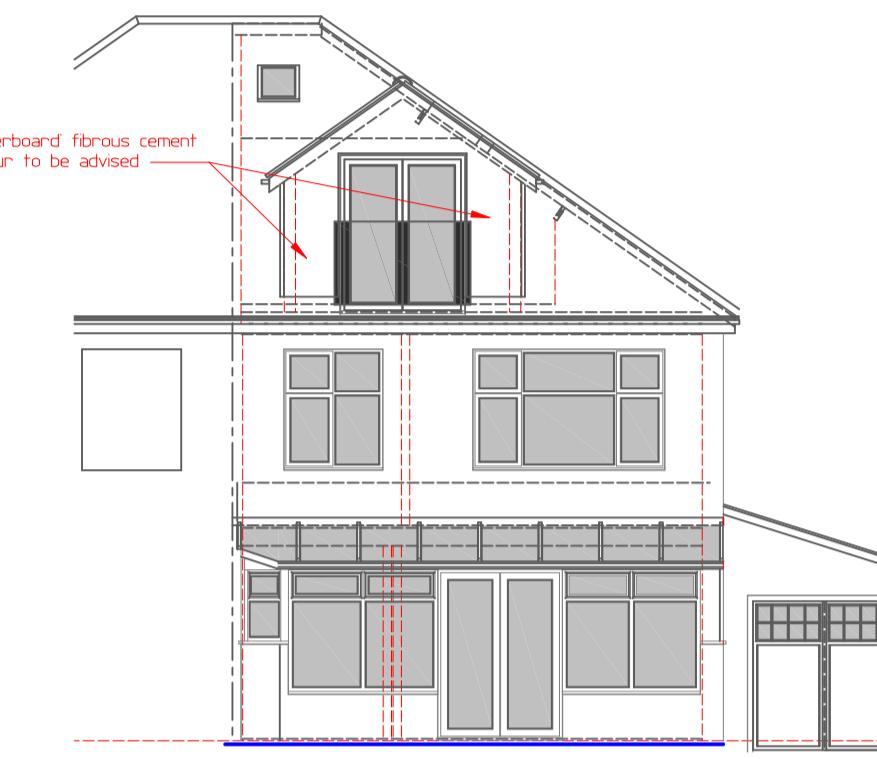


REAR ELEVATION

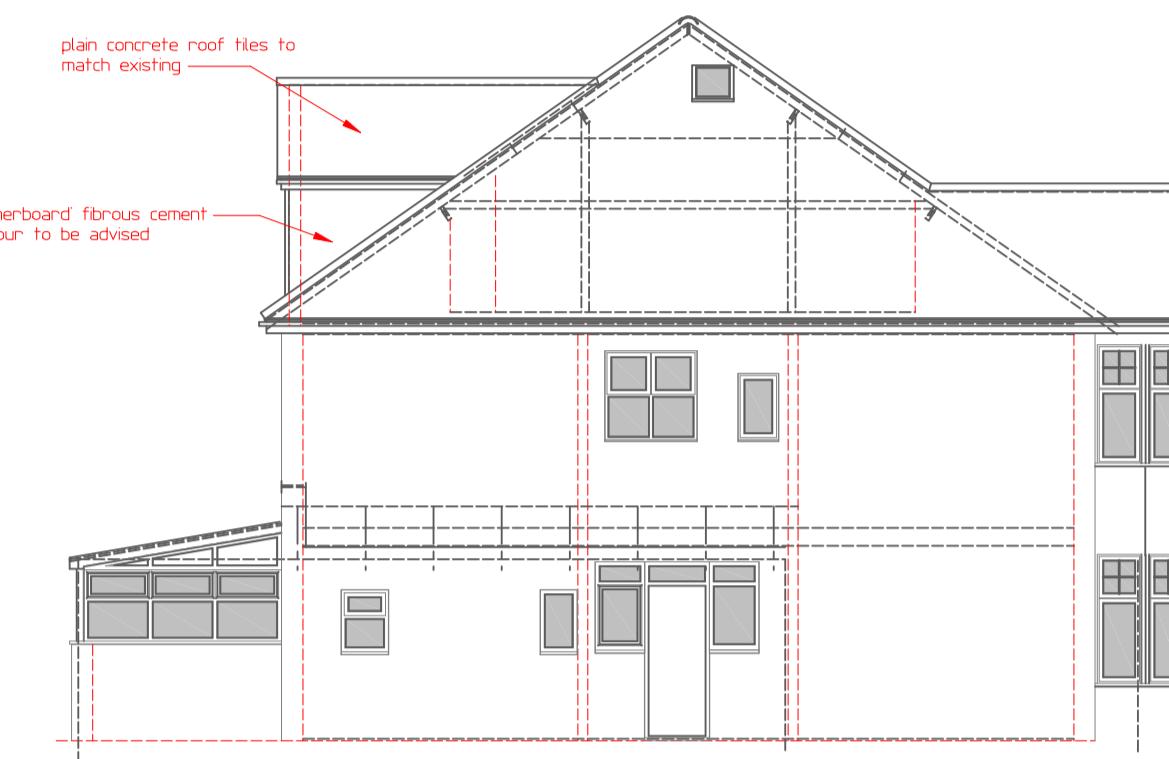

SIDE ELEVATION

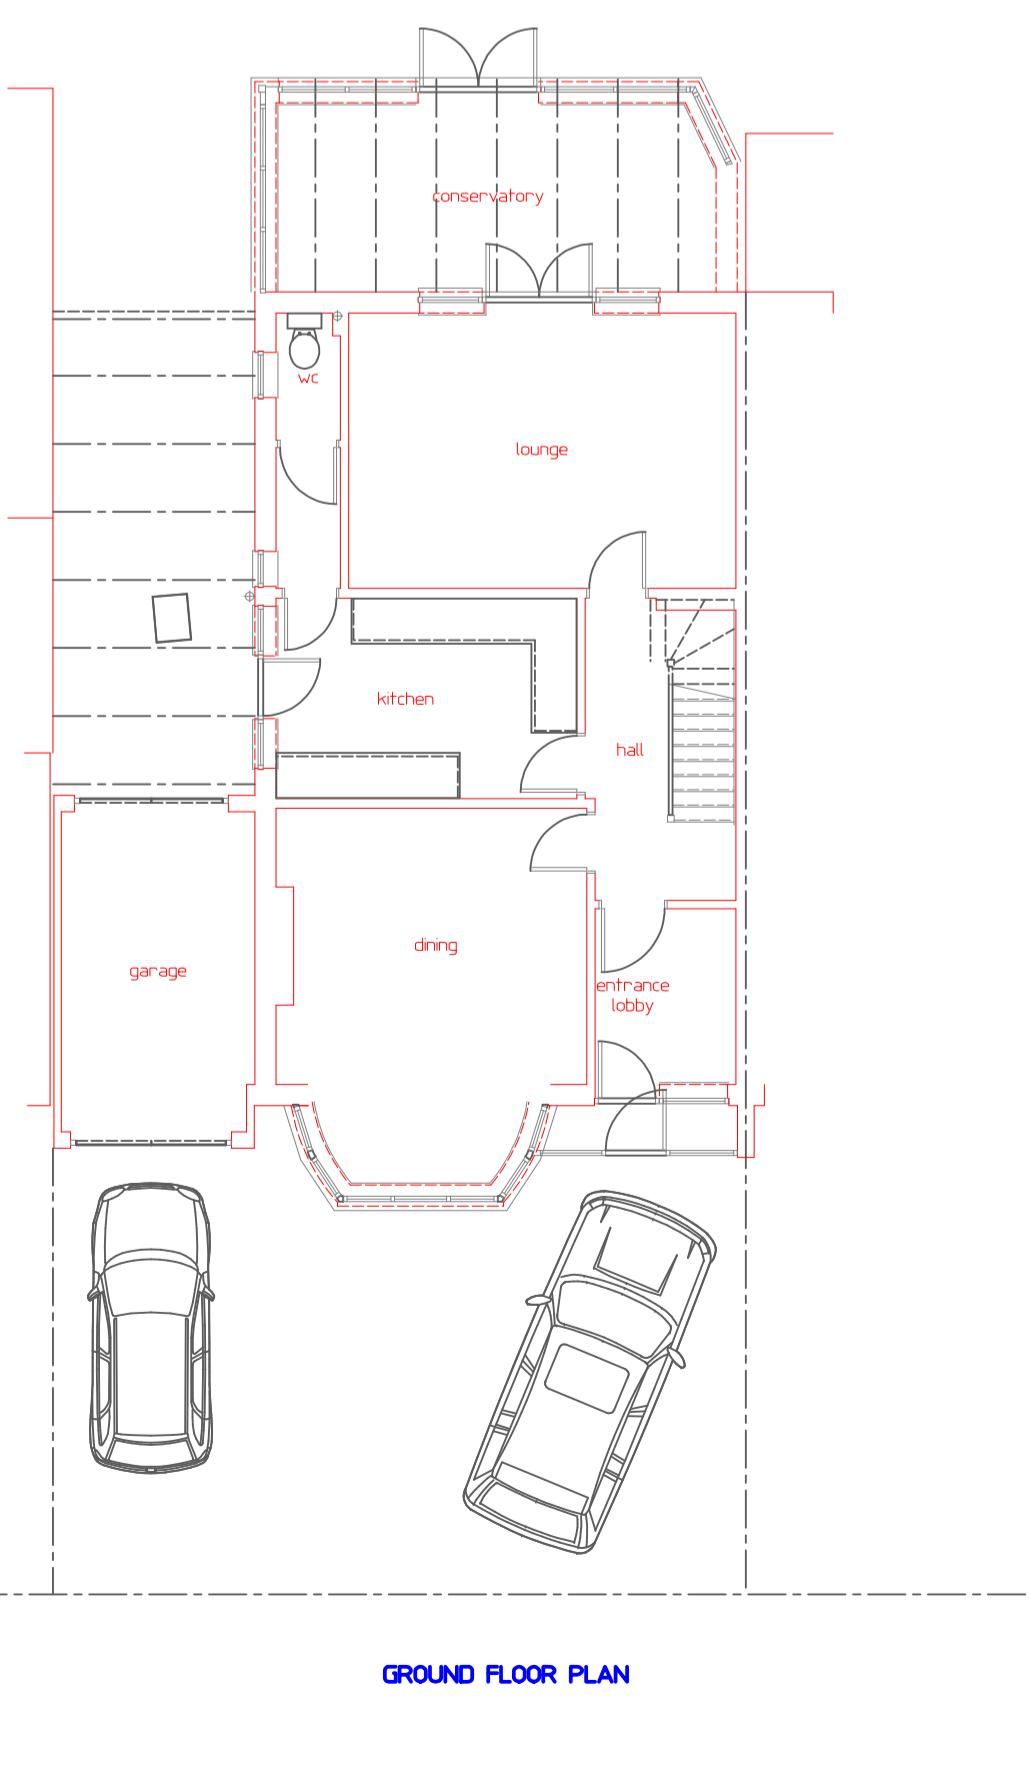


GROUND FLOOR PLAN

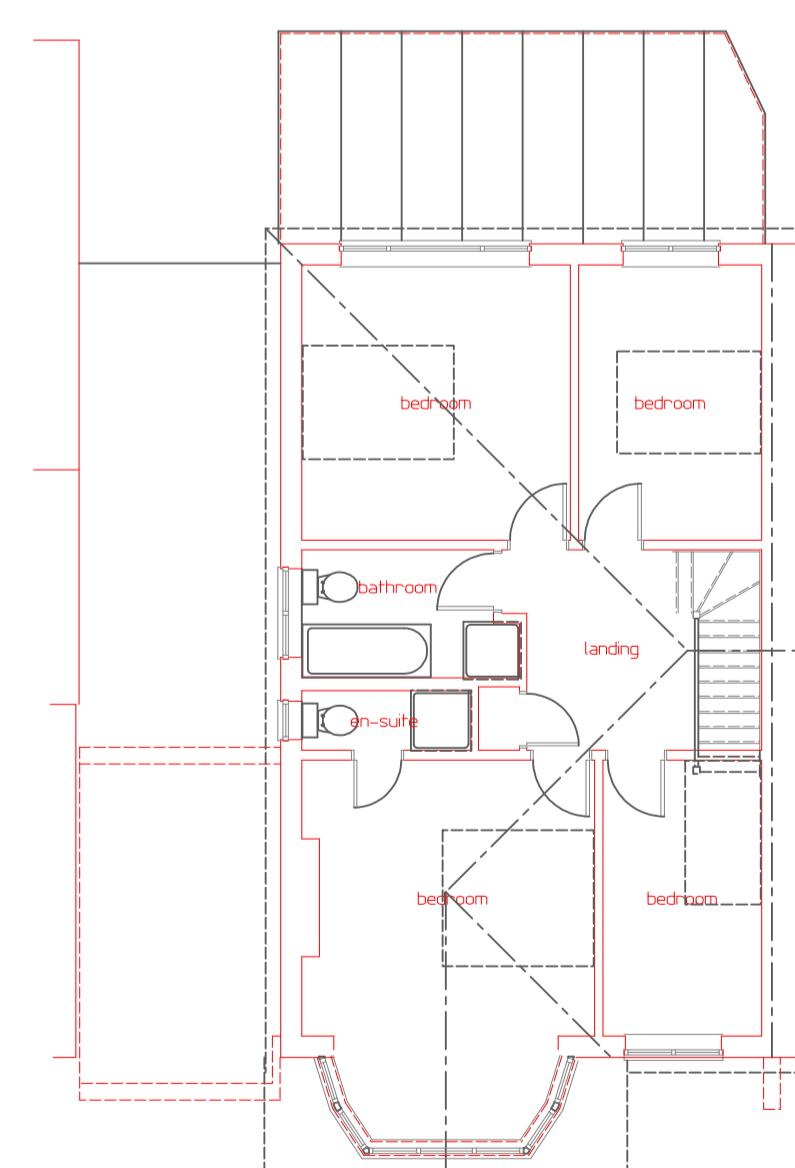


FIRST FLOOR PLAN

0 1 2 3 4 5  
metres  
Scale Bar

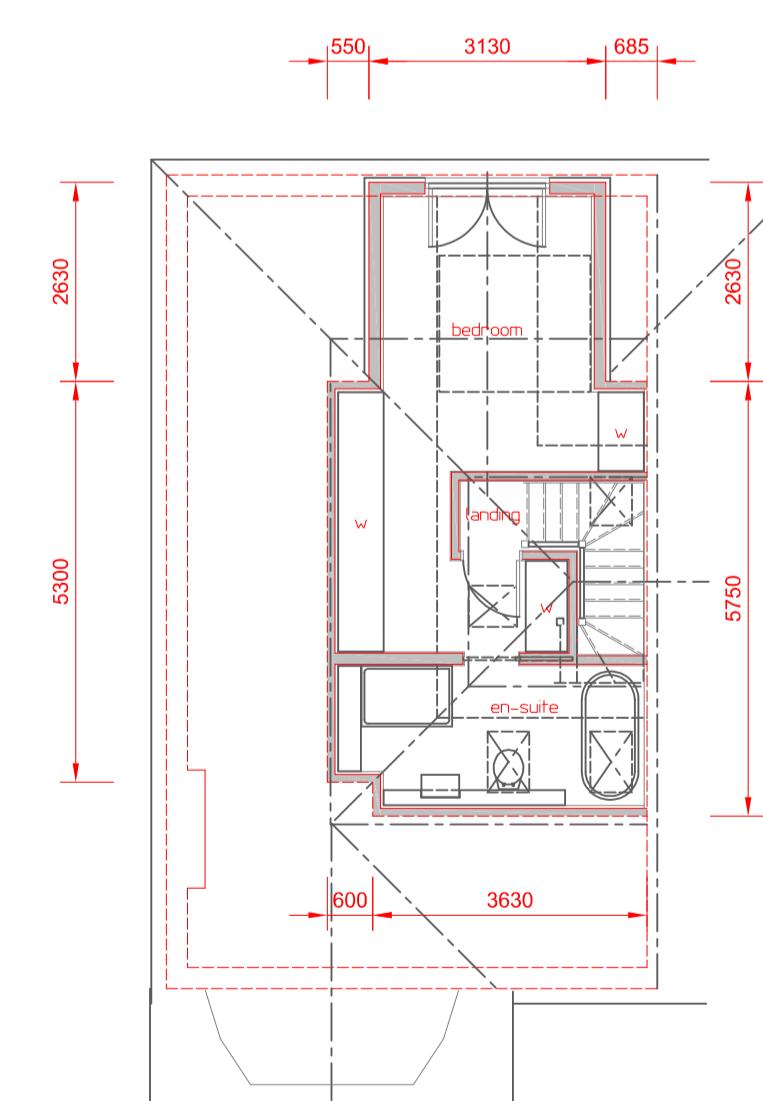

ROOF AREA PLAN

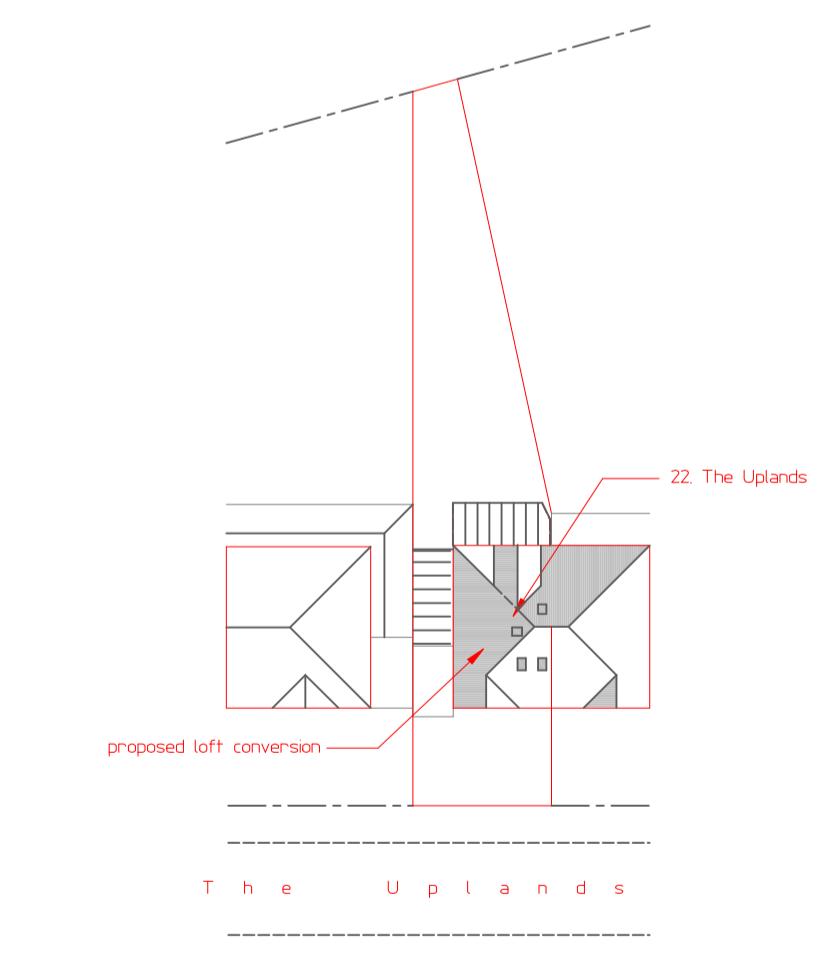

SITE PLAN  
Scale 1:500

Revision	Date	Remarks
A	25/02/2024	Design reference to previously approved single storey extensions removed - LA requirement

MARTYN COX ASSOCIATES  
Lower Farm Cottage, Upton Road, Upton  
Aylesbury, Bucks. HP17 8UA  
tel.no. 01296 749966 mobile 07590 849989  
e-mail: martin.cox@btconnect.com

LOFT CONVERSION  
22 THE UPLANDS  
RUSLIP  
Contract  
Client  
Mr. and Mrs. S. ISON

FLOOR PLANS AND ELEVATIONS  
(PROPOSED)  
Drawing Title  
200.25sqm  
(2155sqft)  
Scale  
1:100  
Date  
January 24  
Drawn  
mc  
Dwg. No.  
2401-p01  
Rev. A