



NOTES
 1. All dimensions are to be checked on site prior to the commencement of work and any discrepancy is to be reported to the architect.
 2. All work is to comply with the current Building Regulations and allied legislation.
 3. All contractors and sub-contractors must ensure that they have full knowledge of the drawings and related details before the commencement of work on site.
 4. All materials are to be used and installed in strict compliance with the Building Regulations and allied legislation.
 5. All works on site managed and implemented as a result of the designs indicated on this drawing are to be given full consideration with respect of Design and Implementation on site and no works are to be carried out unless the contractor can confirm that compliance with the Building Regulations cannot be achieved.


7. All dimensions shown in millimetres

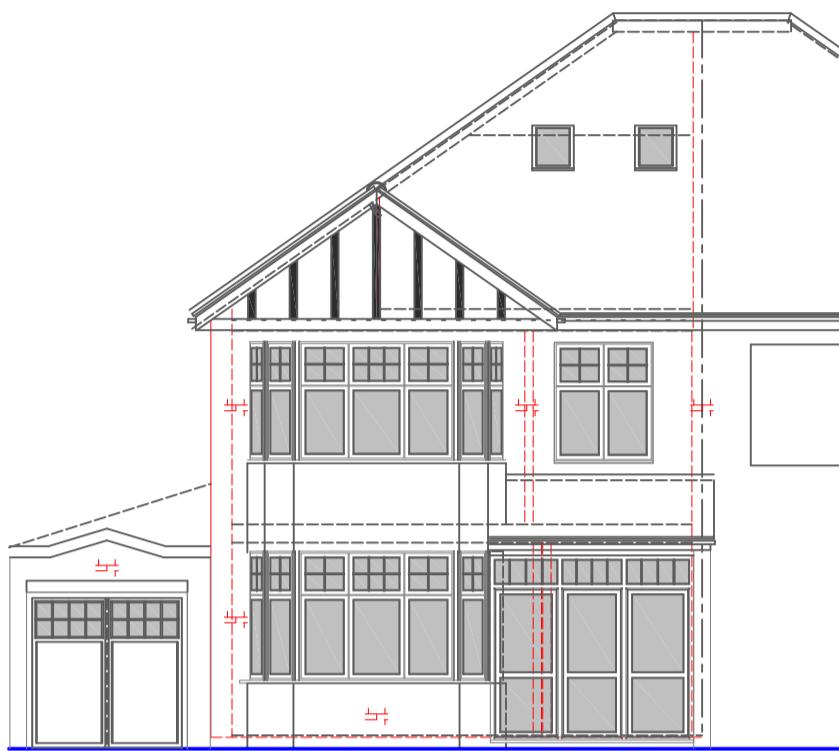


FRONT ELEVATION

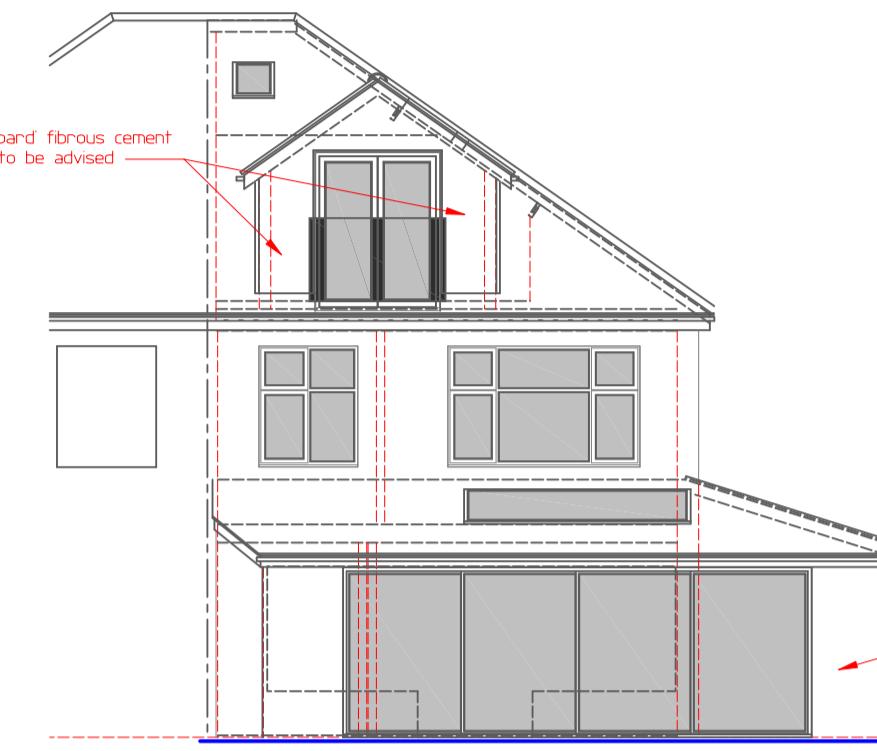


REAR ELEVATION

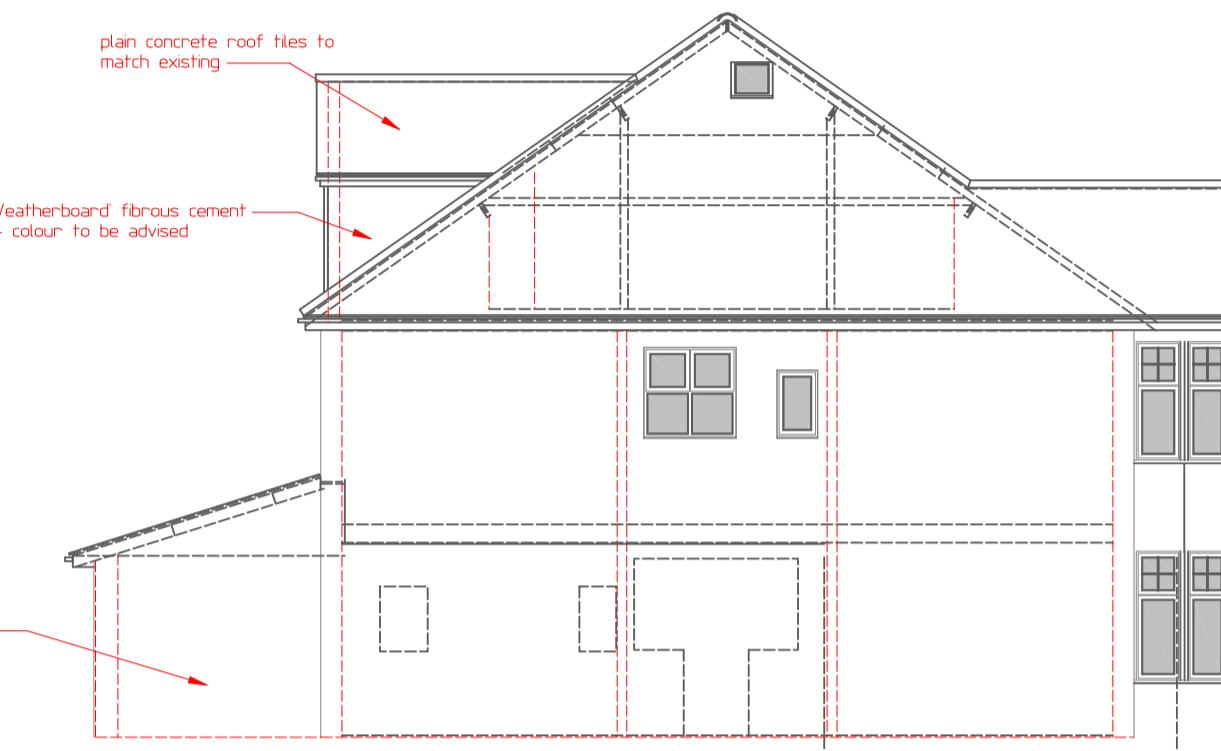

SIDE ELEVATION

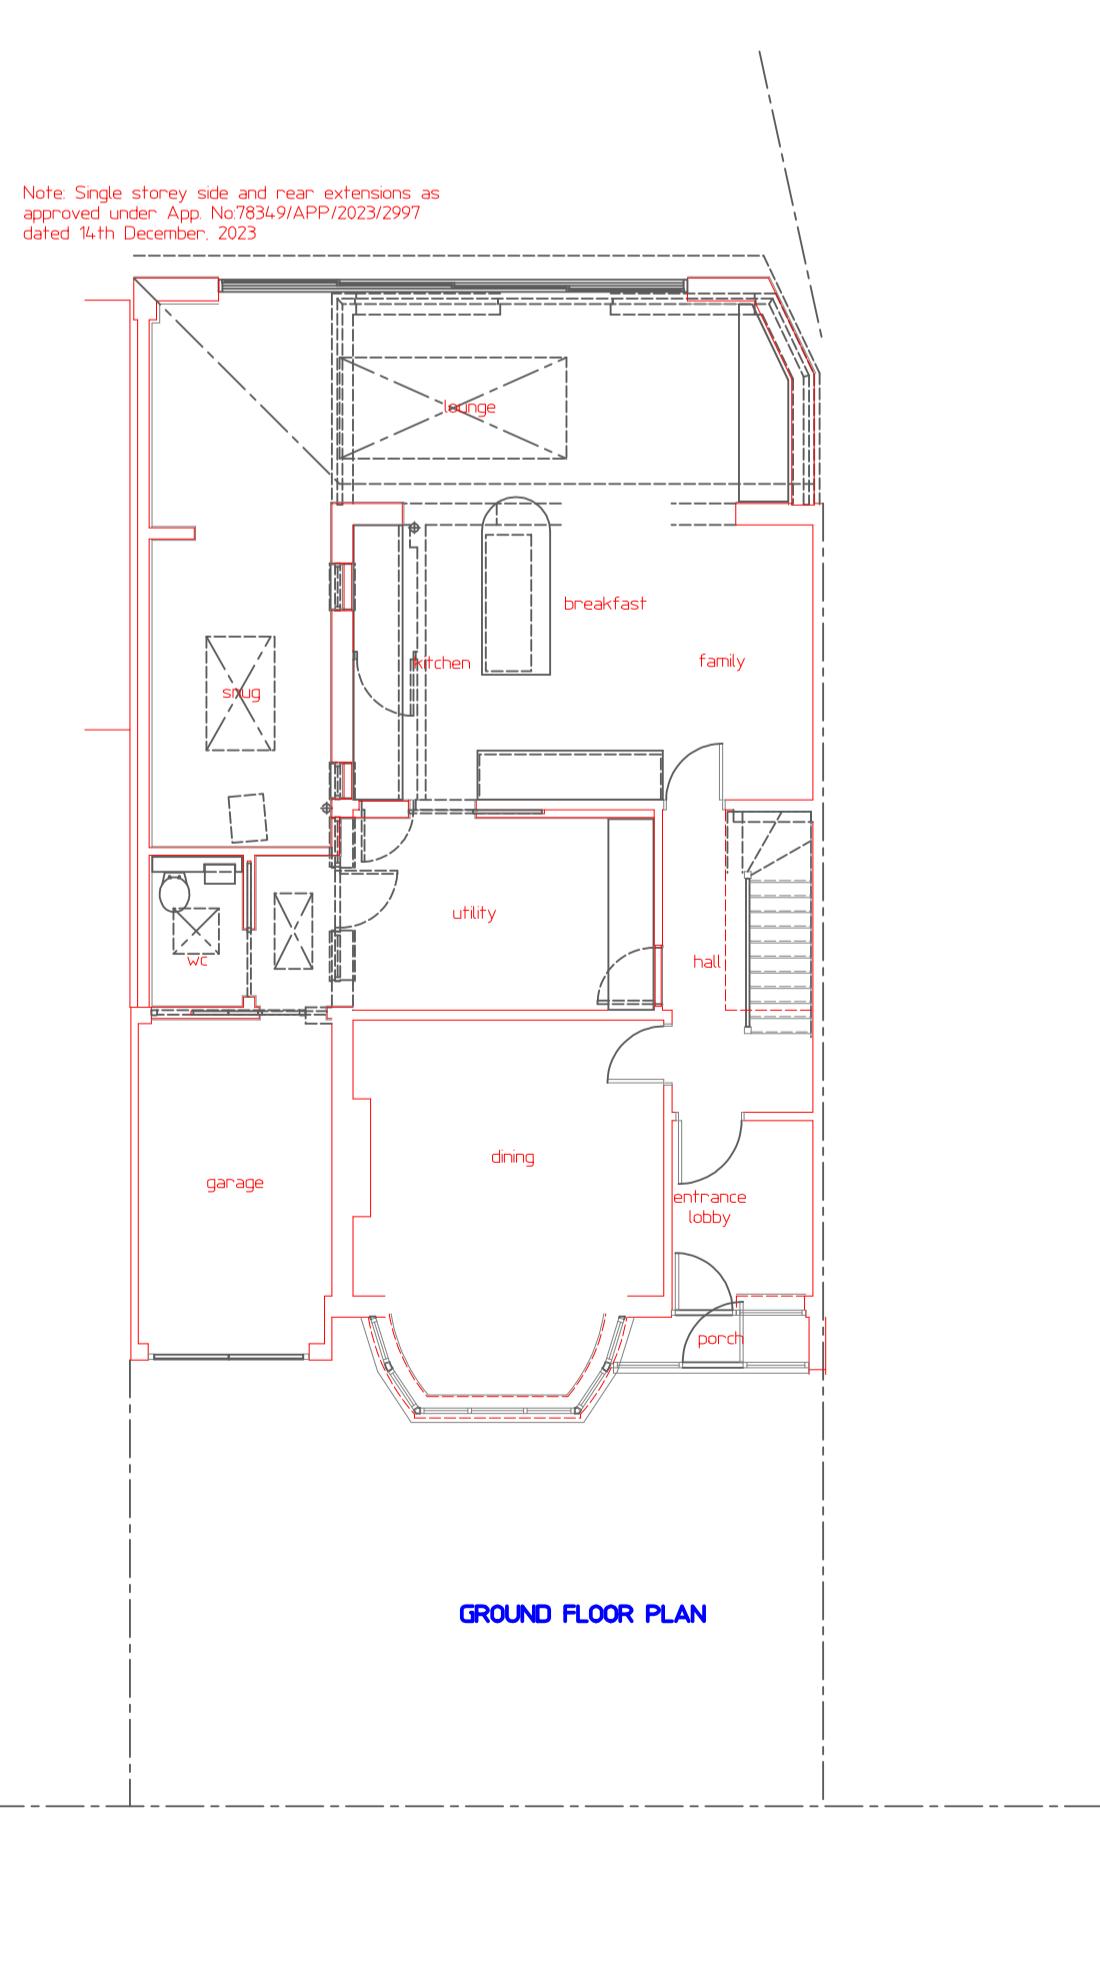


GROUND FLOOR PLAN

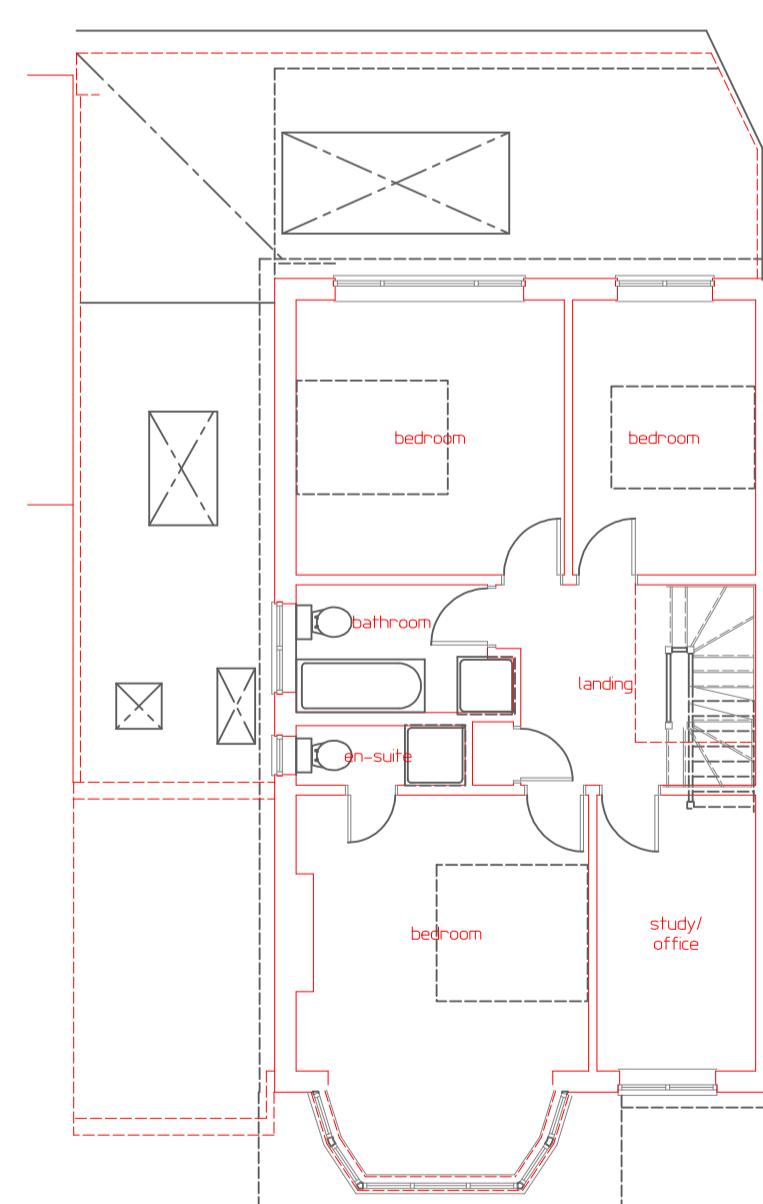


FIRST FLOOR PLAN

metres
Scale Bar

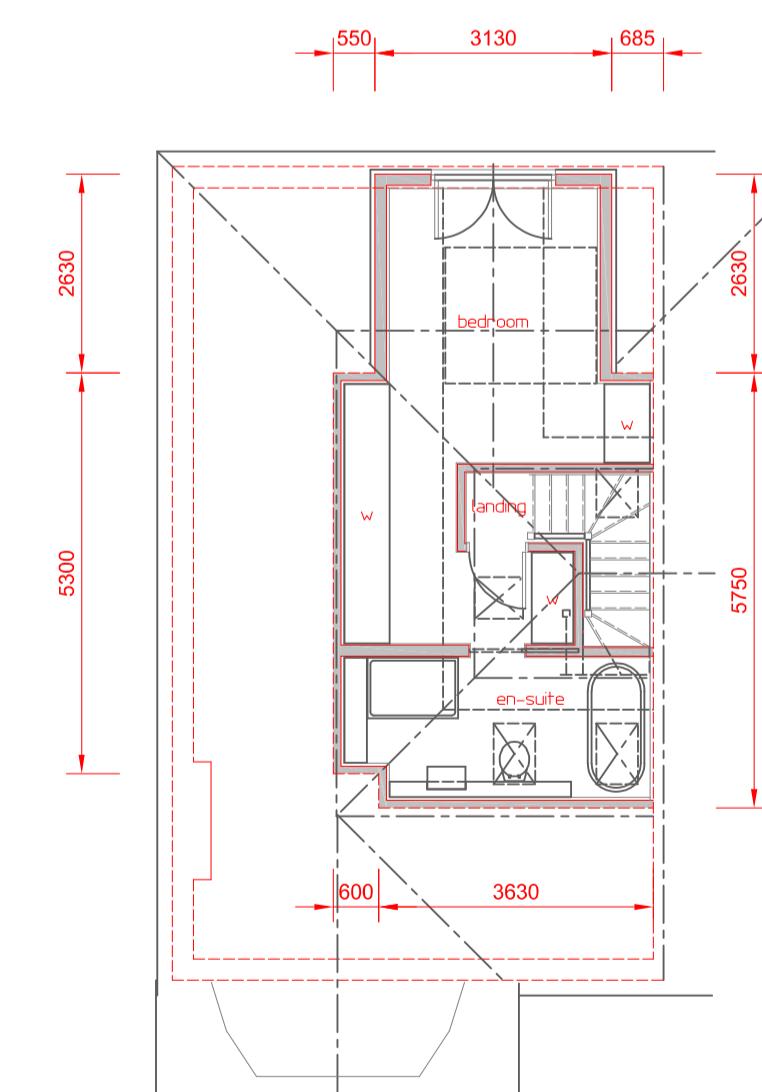

ROOF AREA PLAN

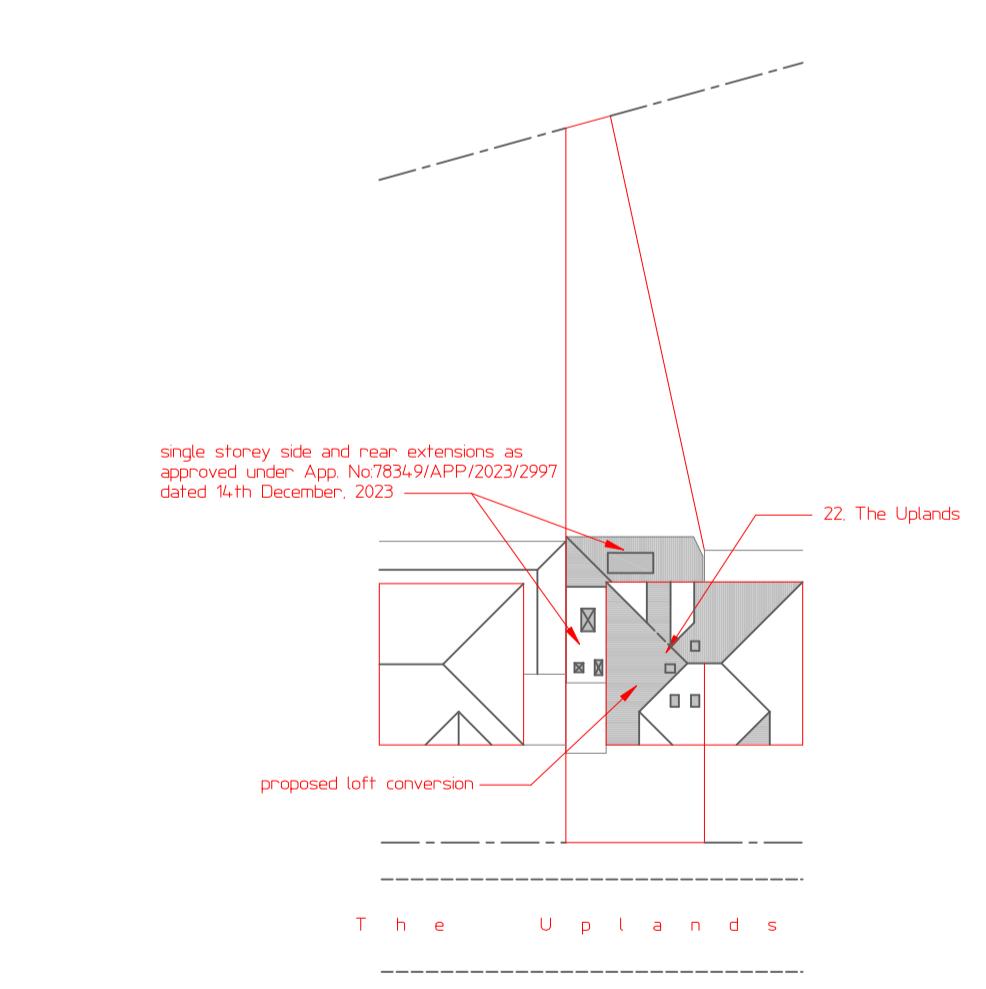

SITE PLAN
Scale 1:500

| Revision | Date | Remarks |
|----------|------|---------|
| | | |

MARTYN COX ASSOCIATES
Lower Farm Cottage, Upton Road, Upton
Aylesbury, Bucks. HP17 8UA
tel.no. 01296 749966 mobile 07590 849989
e-mail: martin.cox7@btconnect.com

Contract
LOFT CONVERSION
22 THE UPLANDS
RUSLP

Drawing Title
FLOOR PLANS AND ELEVATIONS
(PROPOSED)

| | | |
|--------------------------------|---------------------|-------------|
| Scale 1:100 | Date January 24 | Drawn mc |
| Client Mr. and Mrs. S. ISON | Dwg. No. 2401-01 | Rev. |