


EXISTING
GROUND FLOOR PLAN

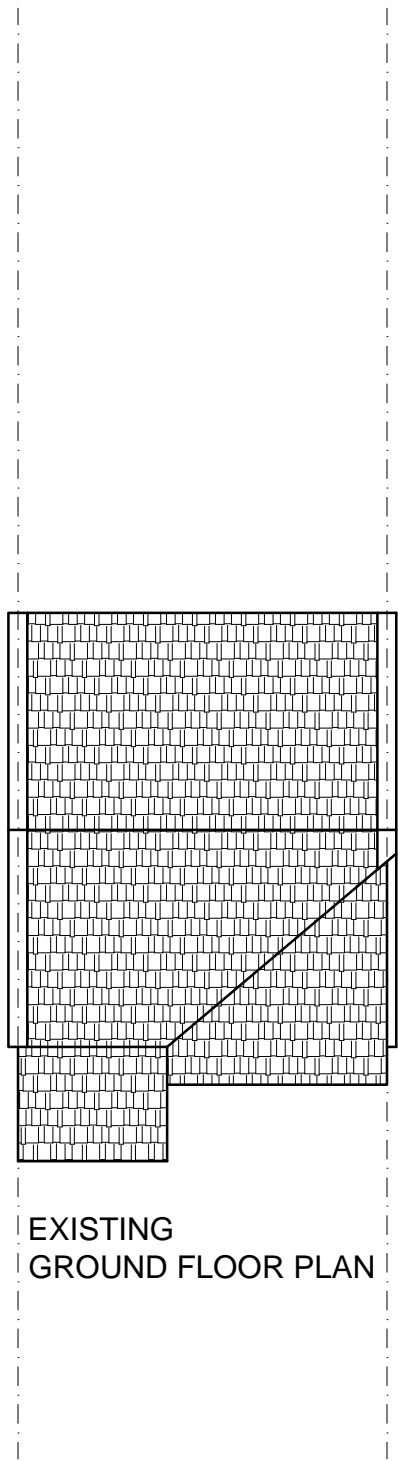


EXISTING
GROUND FLOOR PLAN



NOTES:

DISCLAIMER:

ALL DIMENSIONS IN MM UNLESS OTHERWISE STATED.
CONTRACTORS TO CONFIRM ALL DIMENSIONS ON SITE. ALL DRAWINGS MUST BE READ IN CONJUNCTION WITH THE ARCHITECT'S DRAWINGS.

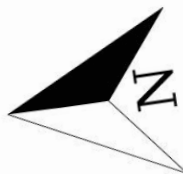

ARCHIMEDES DESIGN LTD

64 ST GEORGES ROAD
ESSEX
1G1 3PQ
Tel. +44 (0) 7889 415 063
EMAIL: archimedesdesignltd@gmail.com

Rev	Date	Details Of Issue	Initials
-----	------	------------------	----------

Status

Planning

Site Address:



4 Clevedon Gardens
Hayes
UB3 1RE

Client:

Mr Ardavan Lafzi

Project:

Drawn GP	Date: 02/10/2023	Scale (at A3) 1:100
Dwg no. 101	Revision No. A	

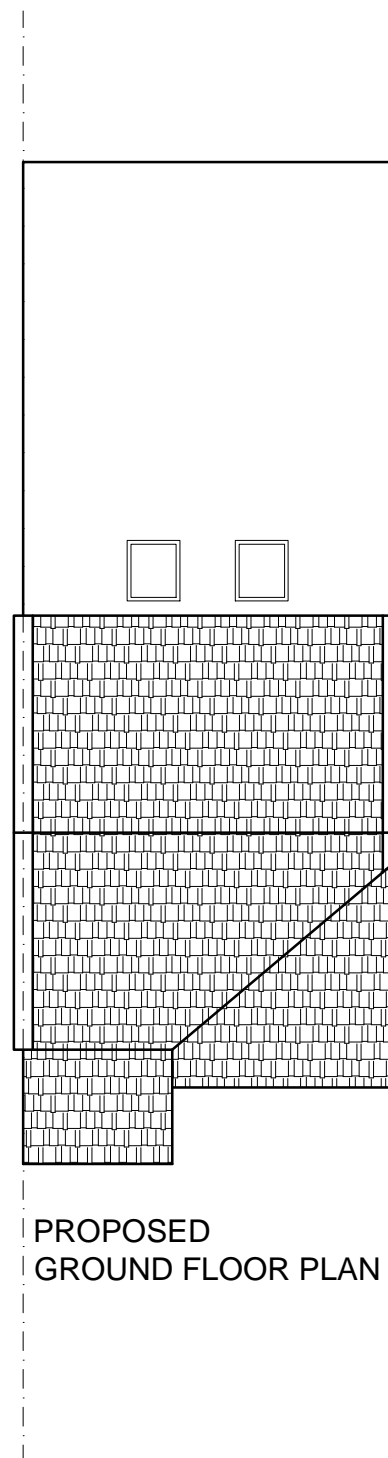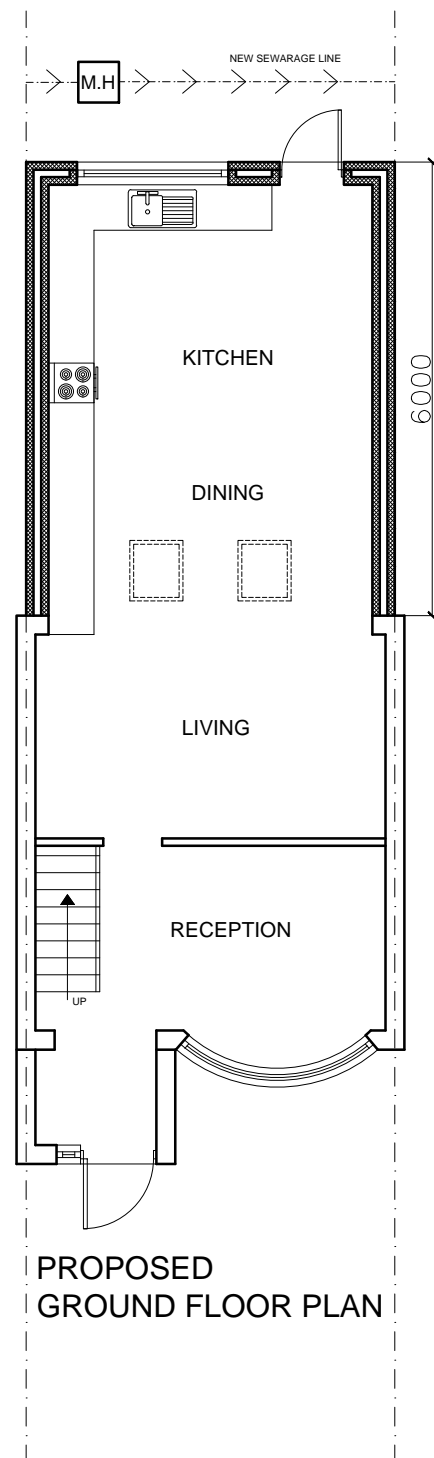

NOTES:

DISCLAIMER:

ALL DIMENSIONS IN MM UNLESS OTHERWISE STATED.
CONTRACTORS TO CONFIRM ALL DIMENSIONS ON SITE. ALL DRAWINGS MUST BE READ IN CONJUNCTION WITH THE ARCHITECT'S DRAWINGS.



ARCHIMEDES DESIGN LTD

64 ST GEORGES ROAD
ESSEX
1G1 3PQ
Tel. +44 (0) 7889 415 063
EMAIL: archimedesdesignltd@gmail.com

Rev	Date	Details Of Issue	Initials
-----	------	------------------	----------

Status

Planning

Site Address:


4 Clevedon Gardens
Hayes
UB3 1RE

Client:

Mr Ardavan Lafzi

Project:

Drawn GP	Date: 02/10/2023	Scale (at A3) 1:100
Dwg no. 102	Revision No. A	

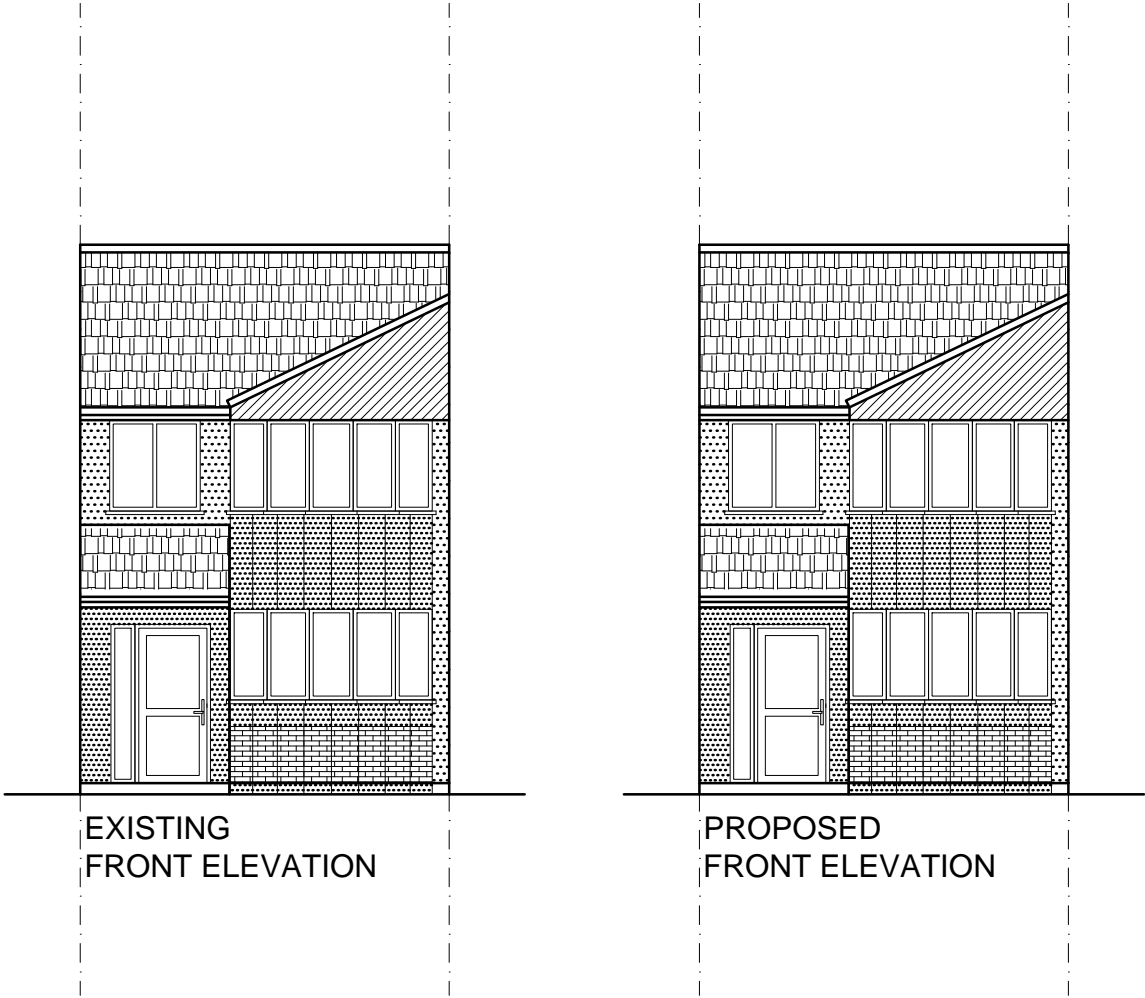

NOTES:

DISCLAIMER:

ALL DIMENSIONS IN MM UNLESS OTHERWISE STATED.
CONTRACTORS TO CONFIRM ALL DIMENSIONS ON SITE. ALL DRAWINGS MUST BE READ IN CONJUNCTION WITH THE ARCHITECT'S DRAWINGS.

ARCHIMEDES DESIGN LTD

64 ST GEORGES ROAD
ESSEX
1G1 3PQ
Tel. +44 (0) 7889 415 063
EMAIL:archimedesdesignltd@gmail.com

Rev	Date	Details Of Issue	Initials
-----	------	------------------	----------

Status

Planning

Site Address:


4 Clevedon Gardens
Hayes
UB3 1RE

Client:

Mr Ardavan Lafzi

Project:

Drawn	Date	Scale (at A3)
GP	02/10/2023	1:100
Dwg no.	103	Revision No.
		A

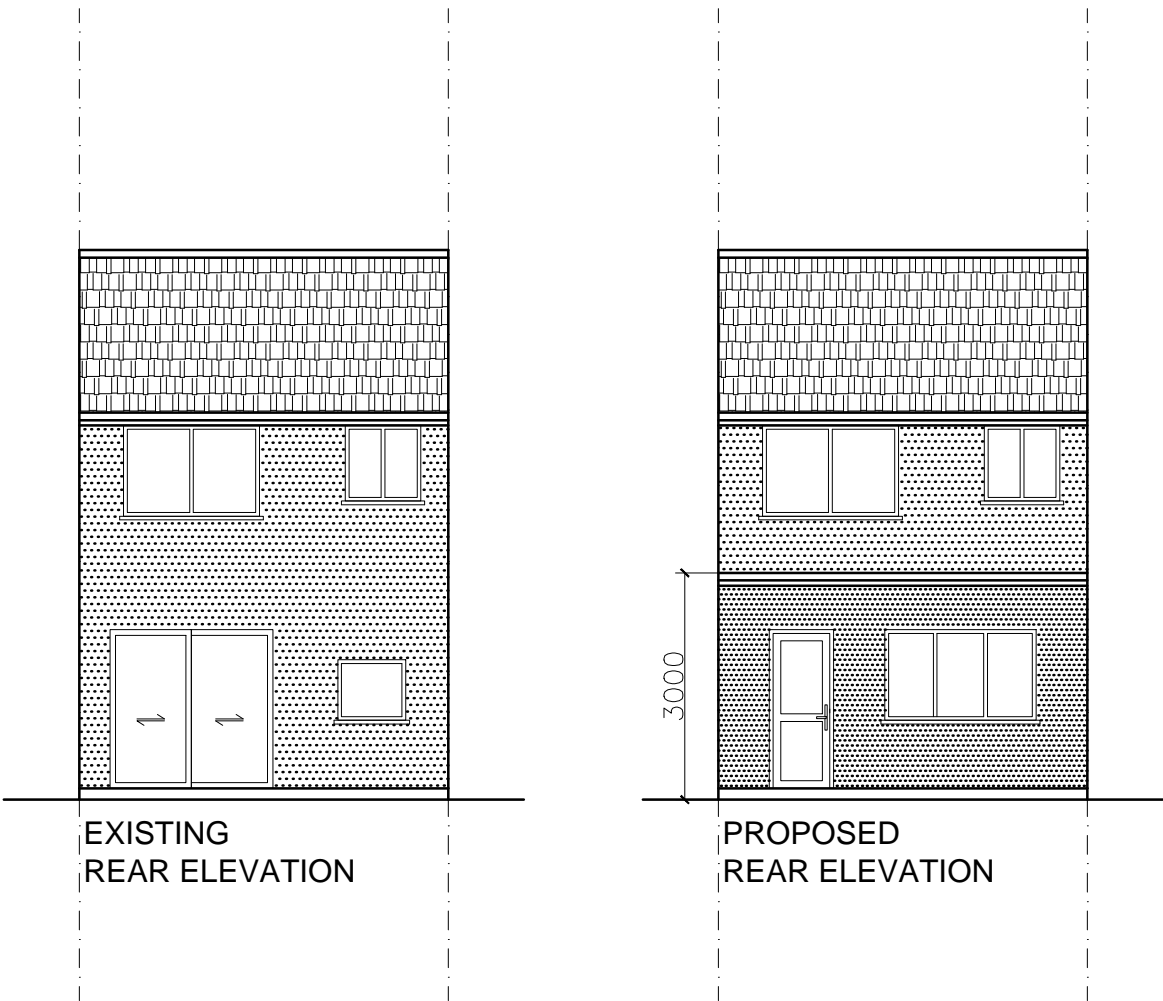

NOTES:

DISCLAIMER:

ALL DIMENSIONS IN MM UNLESS OTHERWISE STATED. CONTRACTORS TO CONFIRM ALL DIMENSIONS ON SITE. ALL DRAWINGS MUST BE READ IN CONJUNCTION WITH THE ARCHITECT'S DRAWINGS.

ARCHIMEDES DESIGN LTD

64 ST GEORGES ROAD
ESSEX
1G1 3PQ
Tel. +44 (0) 7889 415 063
EMAIL:archimedesdesignltd@gmail.com

Rev	Date	Details Of Issue	Initials
-----	------	------------------	----------

Status

Planning

Site Address:


4 Clevedon Gardens
Hayes
UB3 1RE

Client:


Mr Ardavan Lafzi

Project:

Drawn GP	Date: 02/10/2023	Scale (at A3) 1:100
Dwg no. 104	Revision No. A	

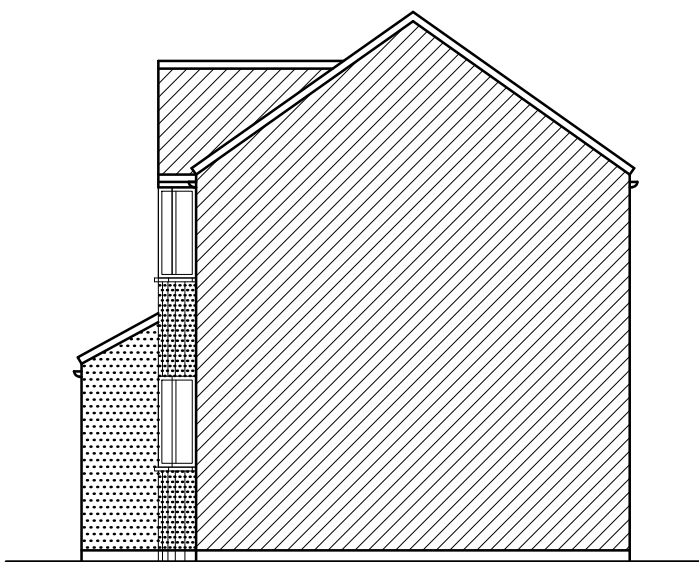

EXISTING
SIDE ELEVATION-01

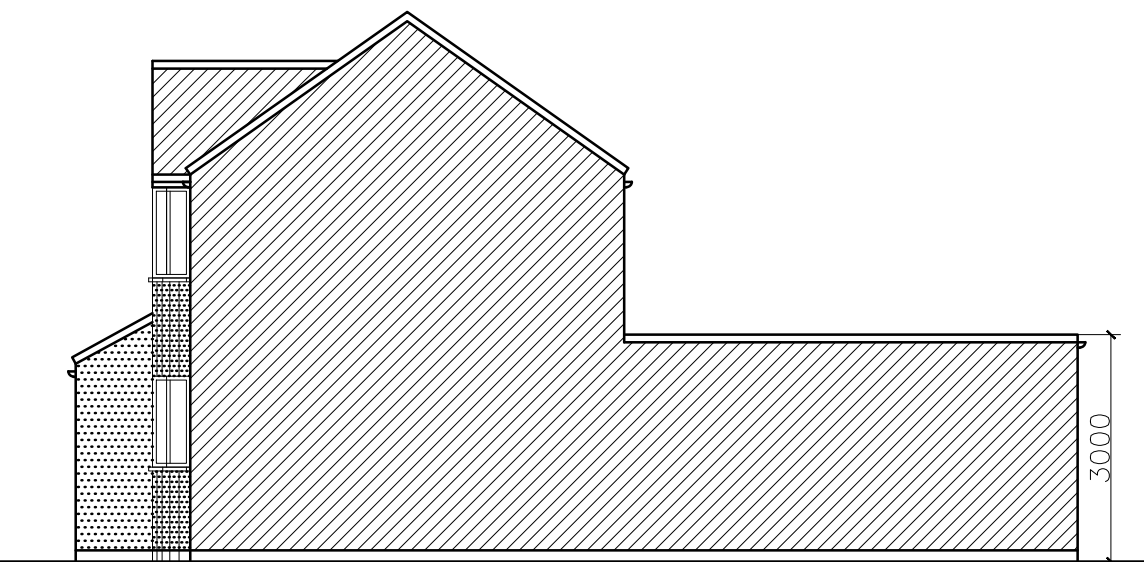

PROPOSED
SIDE ELEVATION-01



NOTES:

DISCLAIMER:
ALL DIMENSIONS IN MM UNLESS
OTHERWISE STATED.
CONTRACTORS TO CONFIRM ALL
DIMENSIONS ON SITE. ALL DRAWINGS
MUST BE READ IN CONJUNCTION WITH
THE ARCHITECT'S DRAWINGS.

ARCHIMEDES DESIGN LTD

64 ST GEORGES ROAD
ESSEX
1G1 3PQ
Tel. +44 (0) 7889 415 063
EMAIL: archimedesdesignltd@gmail.com

Rev	Date	Details Of Issue	Initials
-----	------	------------------	----------

Status

Planning

Site Address:


4 Clevedon Gardens
Hayes
UB3 1RE

Client:


Mr Ardavan Lafzi

Project:

Drawn GP	Date: 02/10/2023	Scale (at A3) 1:100
Dwg no. 105	Revision No. A	

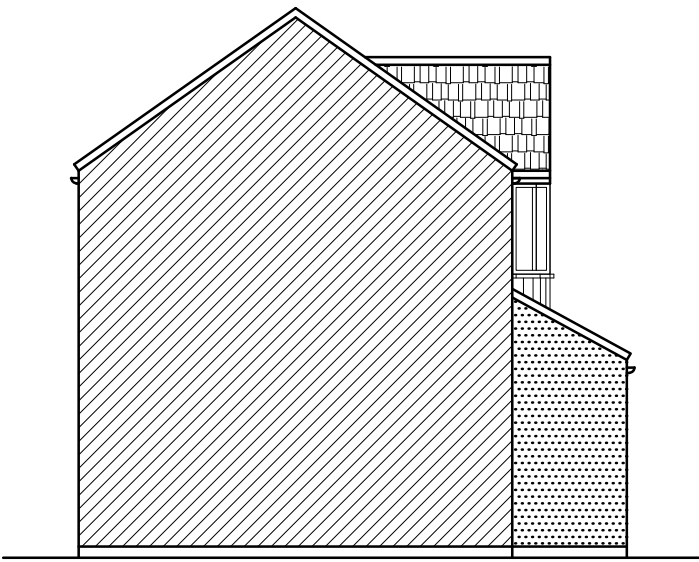

EXISTING
SIDE ELEVATION-02

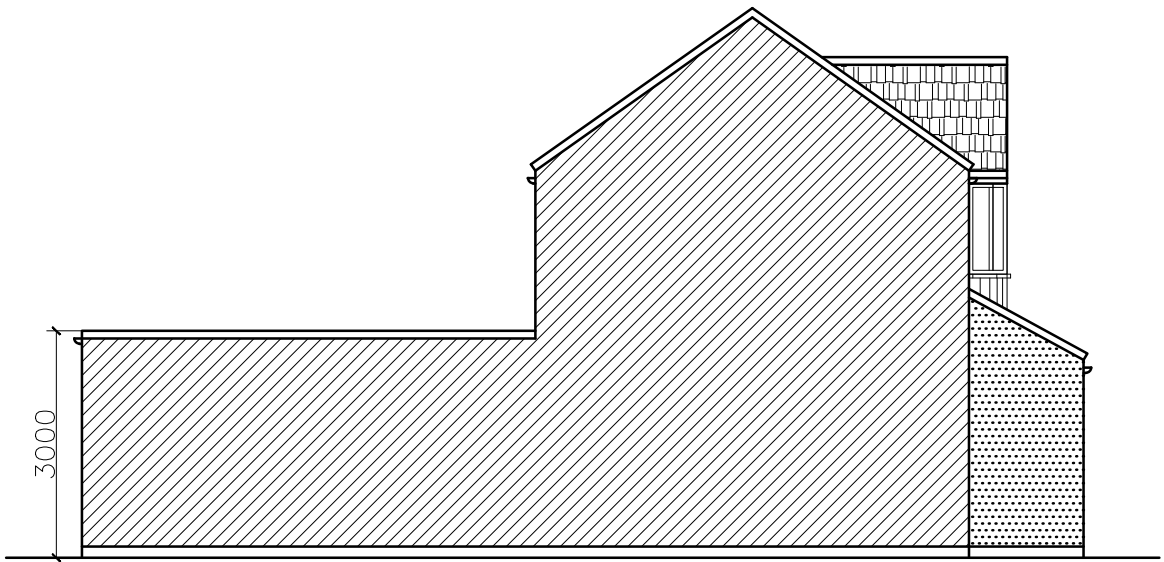

PROPOSED
SIDE ELEVATION-02



NOTES:

DISCLAIMER:

ALL DIMENSIONS IN MM UNLESS OTHERWISE STATED.
CONTRACTORS TO CONFIRM ALL DIMENSIONS ON SITE. ALL DRAWINGS MUST BE READ IN CONJUNCTION WITH THE ARCHITECT'S DRAWINGS.

ARCHIMEDES DESIGN LTD

64 ST GEORGES ROAD
ESSEX
1G1 3PQ
Tel. +44 (0) 7889 415 063
EMAIL: archimedesdesignltd@gmail.com

Rev	Date	Details Of Issue	Initials
-----	------	------------------	----------

Status

Planning

Site Address:


4 Clevedon Gardens
Hayes
UB3 1RE

Client:

Mr Ardavan Lafzi

Project:

Drawn GP	Date: 02/10/2023	Scale (at A3) 1:100
Dwg no. 106	Revision No. A	

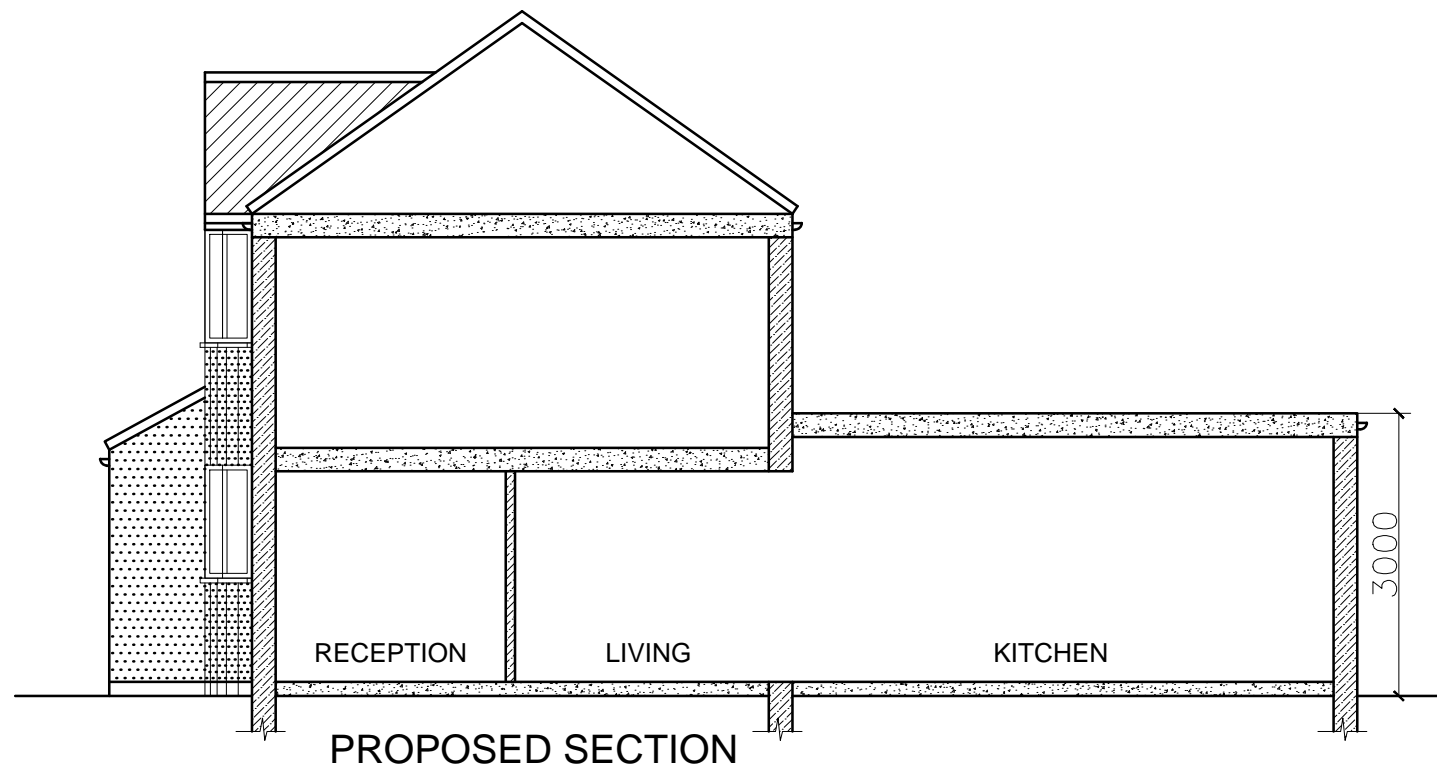

NOTES:

DISCLAIMER:
ALL DIMENSIONS IN MM UNLESS OTHERWISE STATED.
CONTRACTORS TO CONFIRM ALL DIMENSIONS ON SITE. ALL DRAWINGS MUST BE READ IN CONJUNCTION WITH THE ARCHITECT'S DRAWINGS.

ARCHIMEDES DESIGN LTD

64 ST GEORGES ROAD
ESSEX
1G1 3PQ
Tel. +44 (0) 7889 415 063
EMAIL: archimedesdesignltd@gmail.com

Rev	Date	Details Of Issue	Initials
-----	------	------------------	----------

Status

Planning

Site Address:

4 Clevedon Gardens
Hayes
UB3 1RE

Client:

Mr Ardavan Lafzi

Project:

Drawn	Date	Scale (at A3)
GP	14/05/2023	NTS

Dwg no.	Revision No.
107	A