
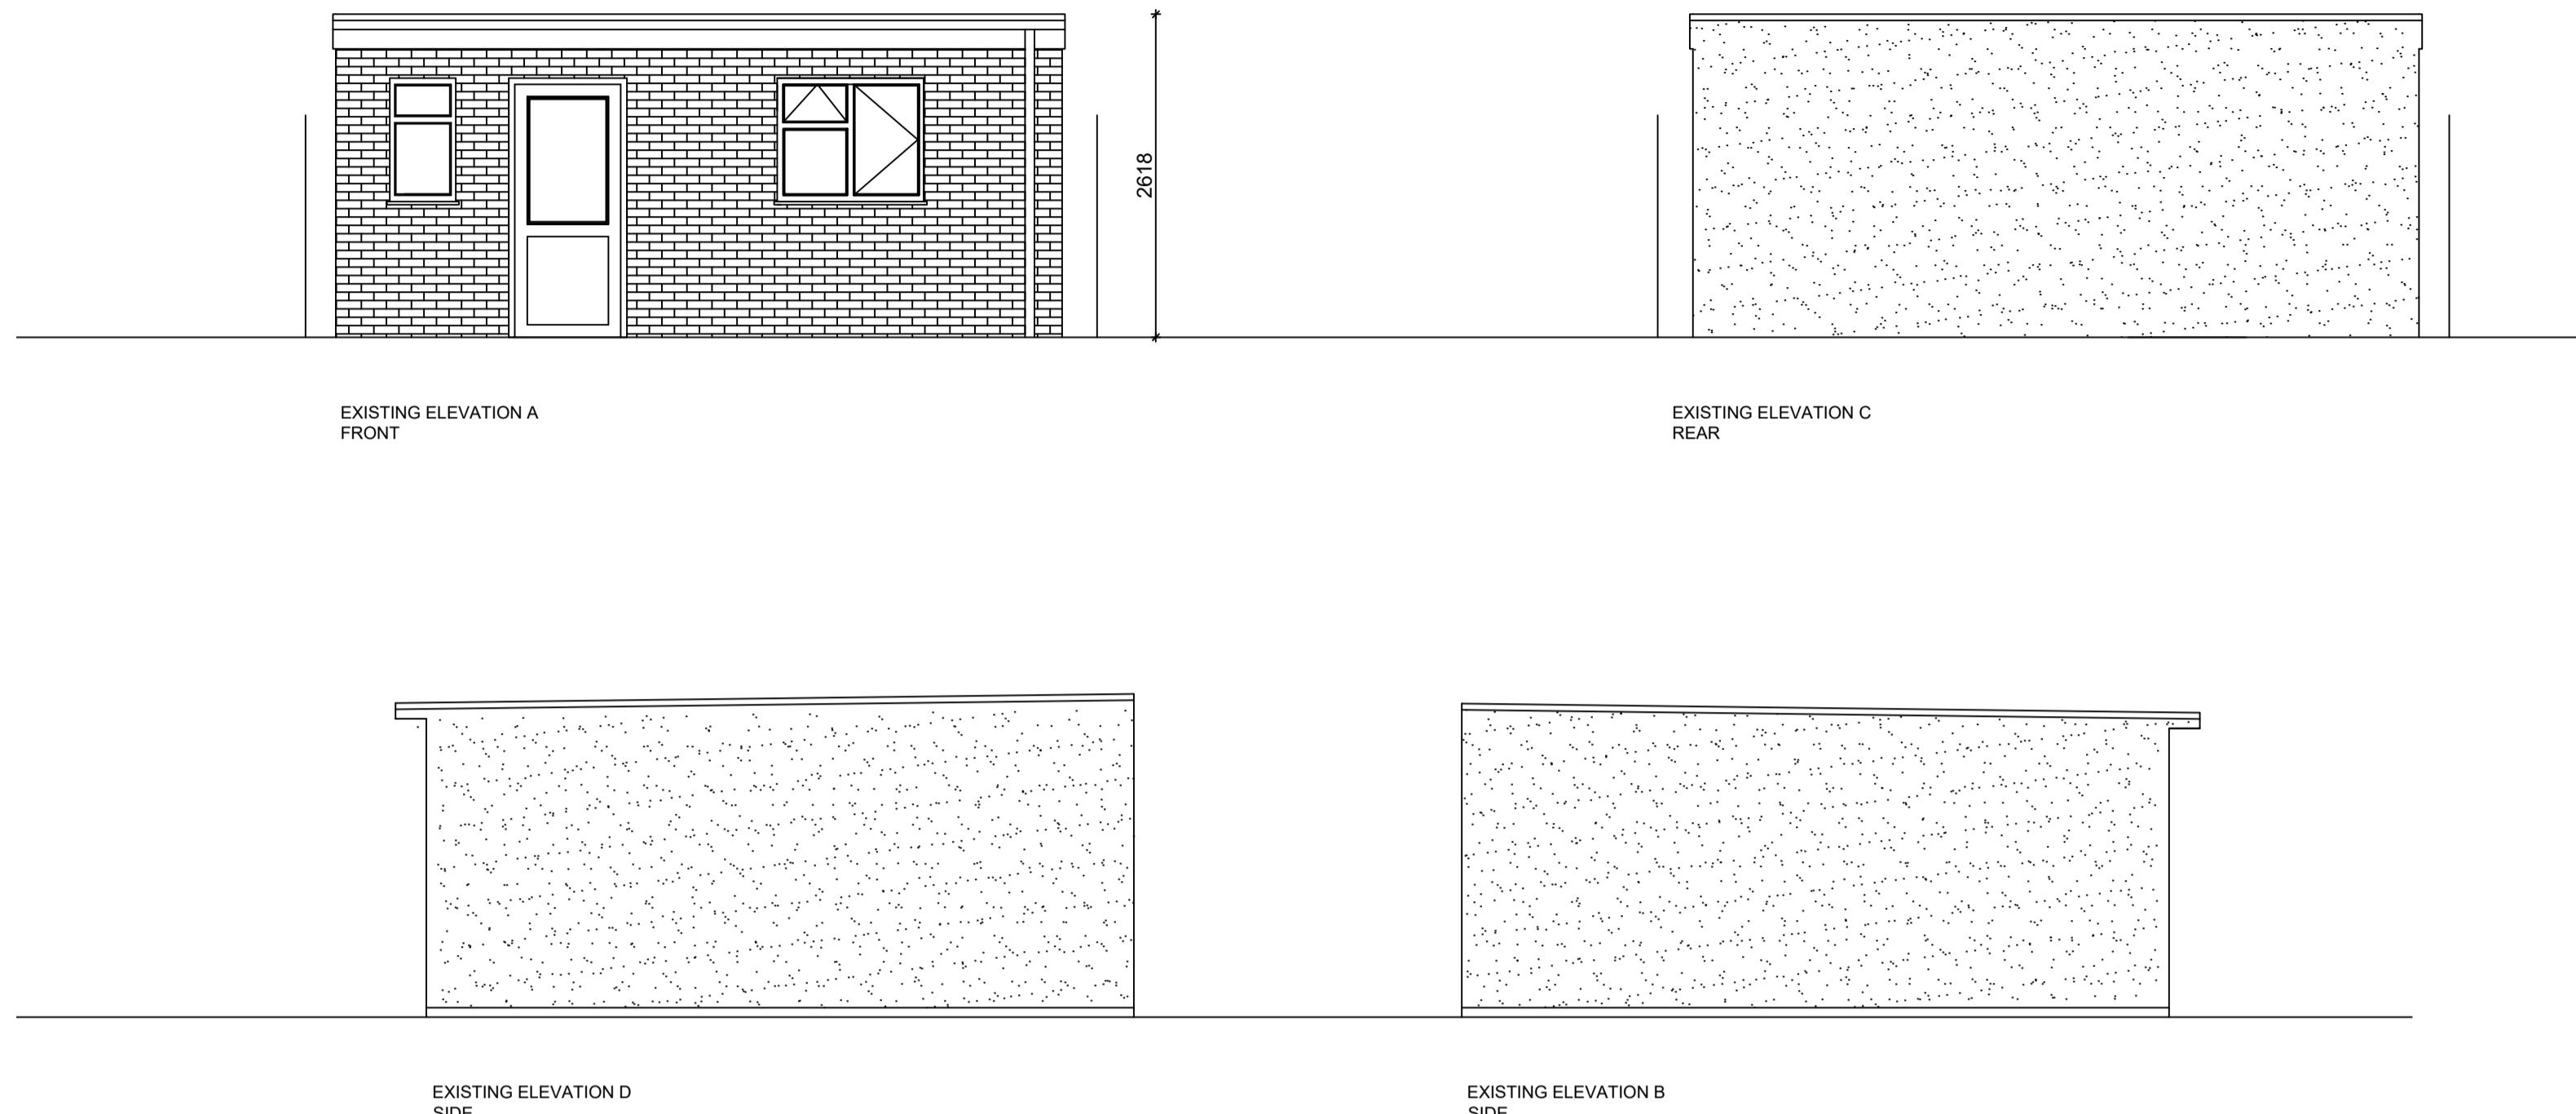


General Notes

© ABAY ARCHITECTURE RIBA

All dimensions and levels to be checked on site and any discrepancies to be reported to the architect before construction.

Written dimensions to be taken in preference to scaled dimensions.

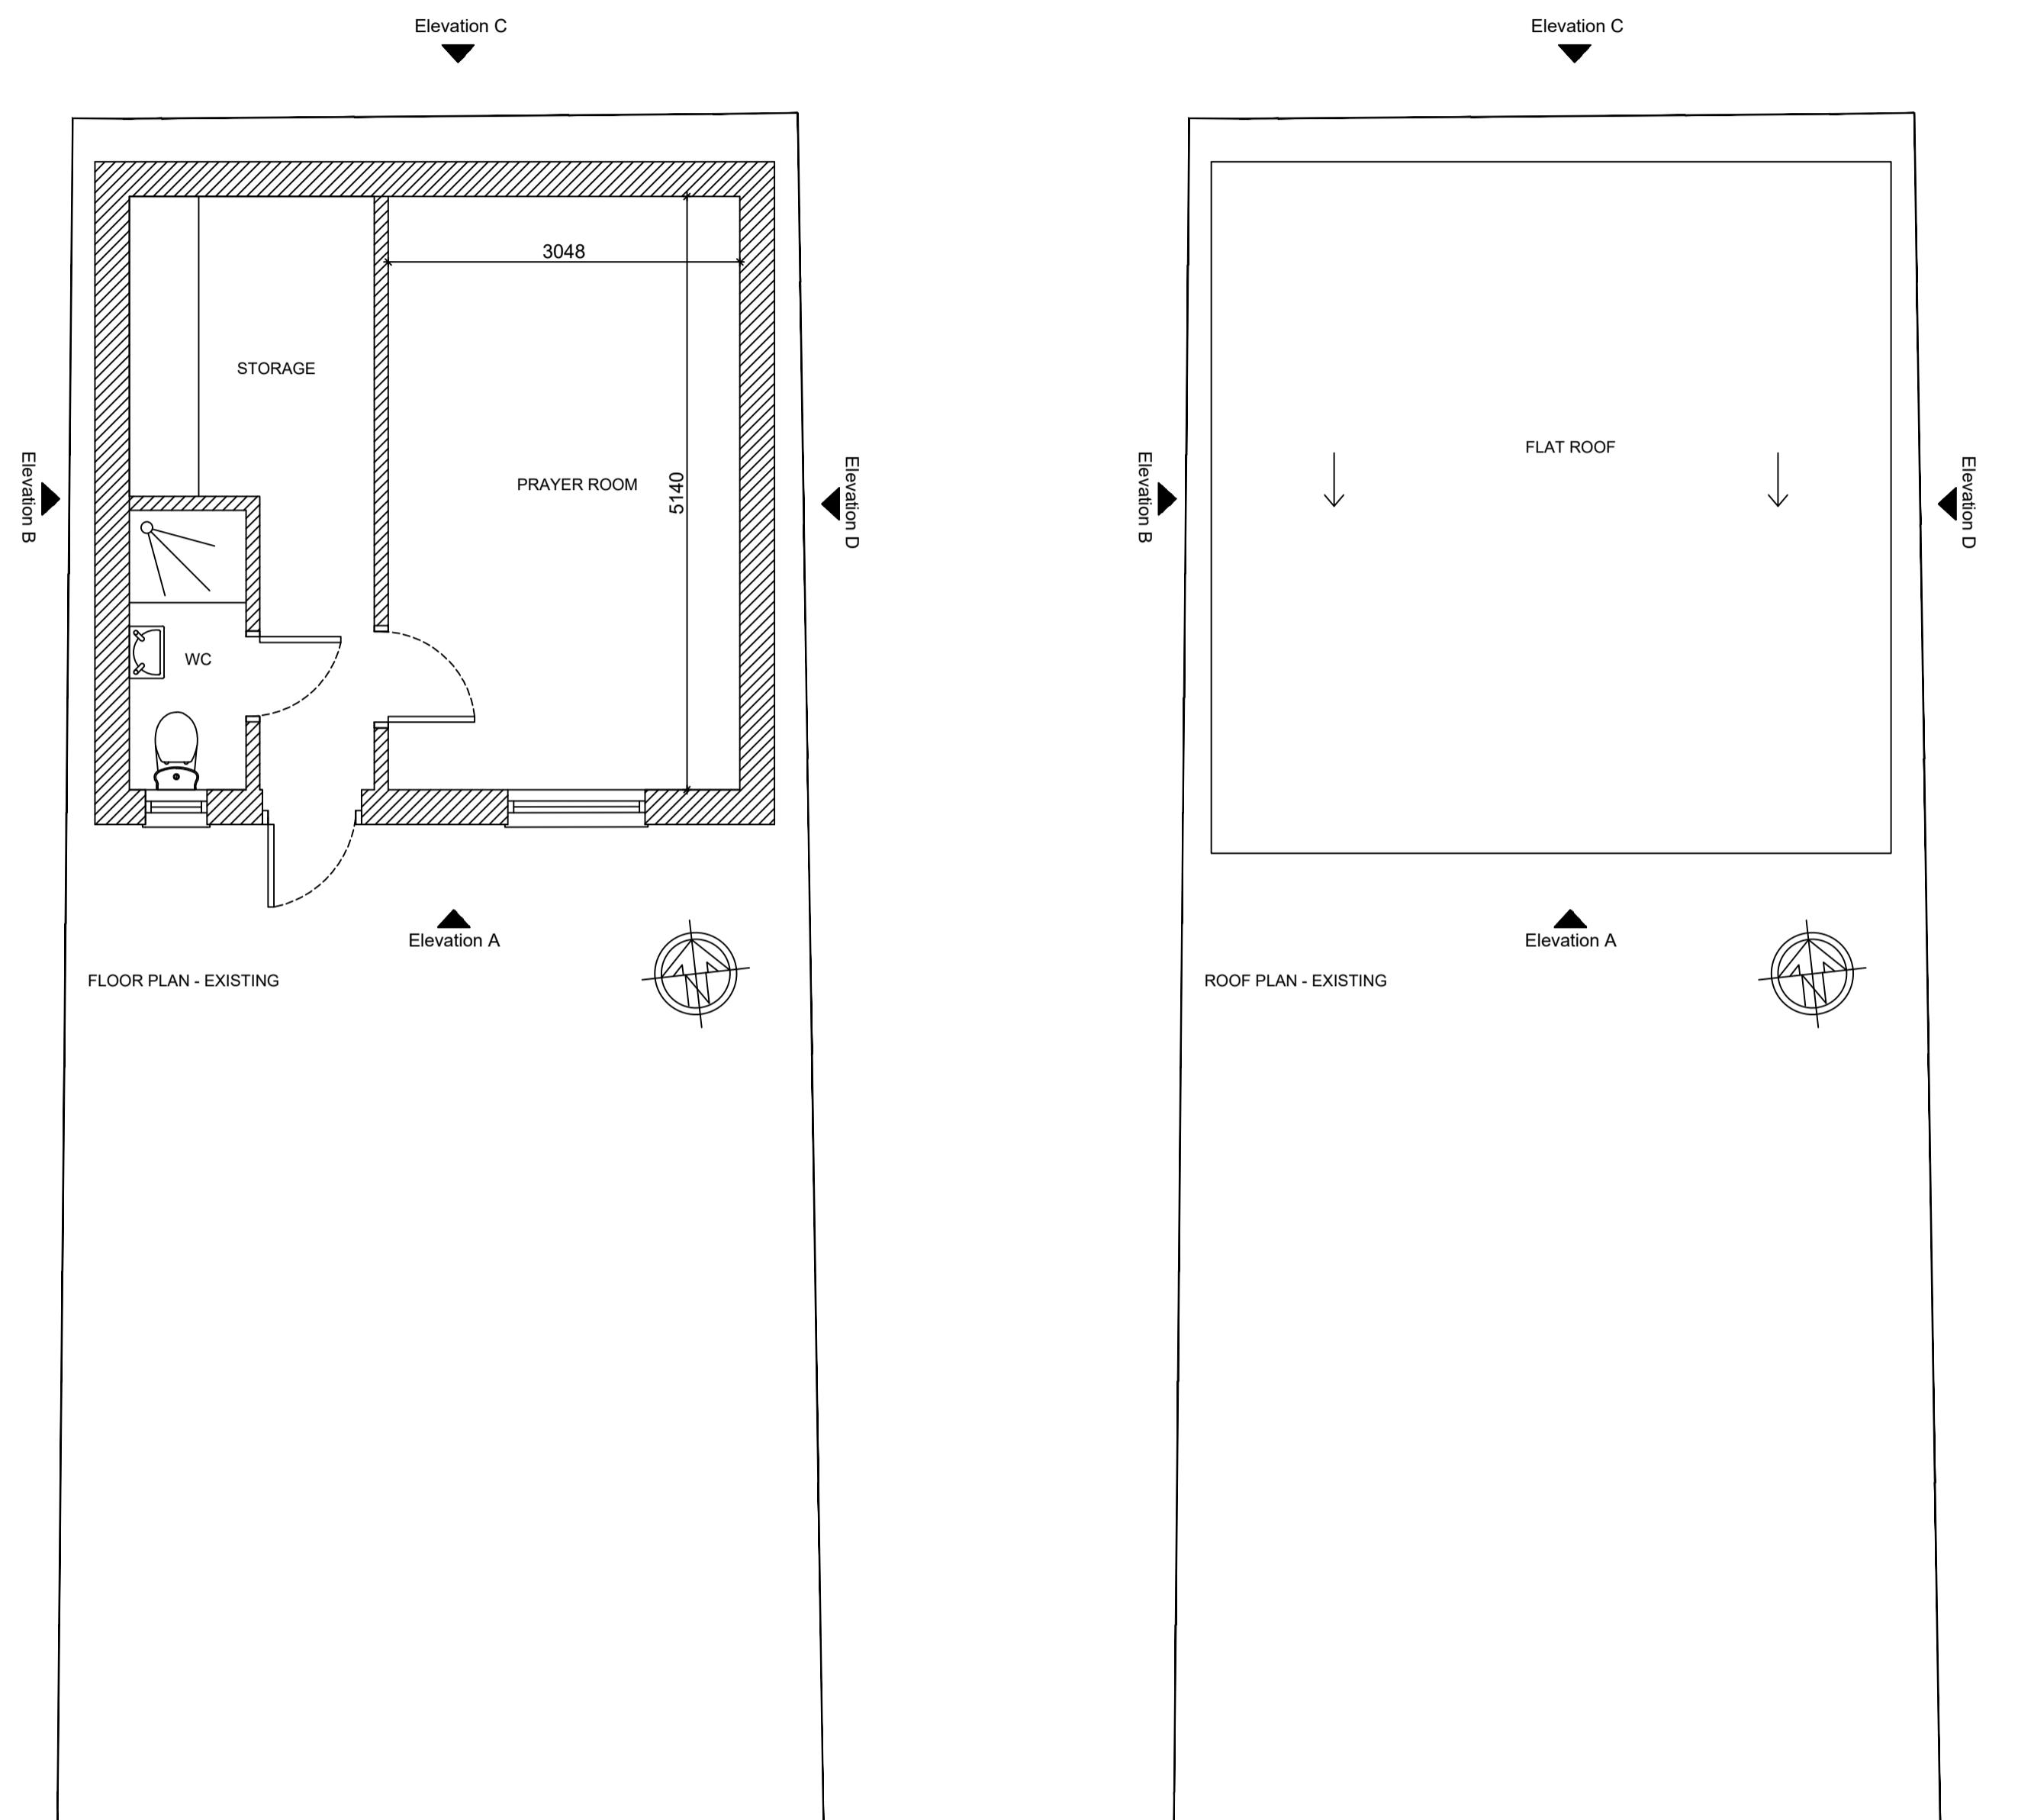

Rev	Date	Amendment
-----	------	-----------

CLIENT
MR. F. ASHRAF
18 LANCASTER WALK
HAYES
UB3 2QL

PROJECT
EXISTING
Floor Plans & Elevations

DATE
17.10.23

SCALE
1:50 @ A1

DRAWN
NA

REV

DRAWING NUMBER
1449-P-002

Neha Abayawardana RIBA
abay.architecture@yahoo.com

