



FRONT ELEVATION

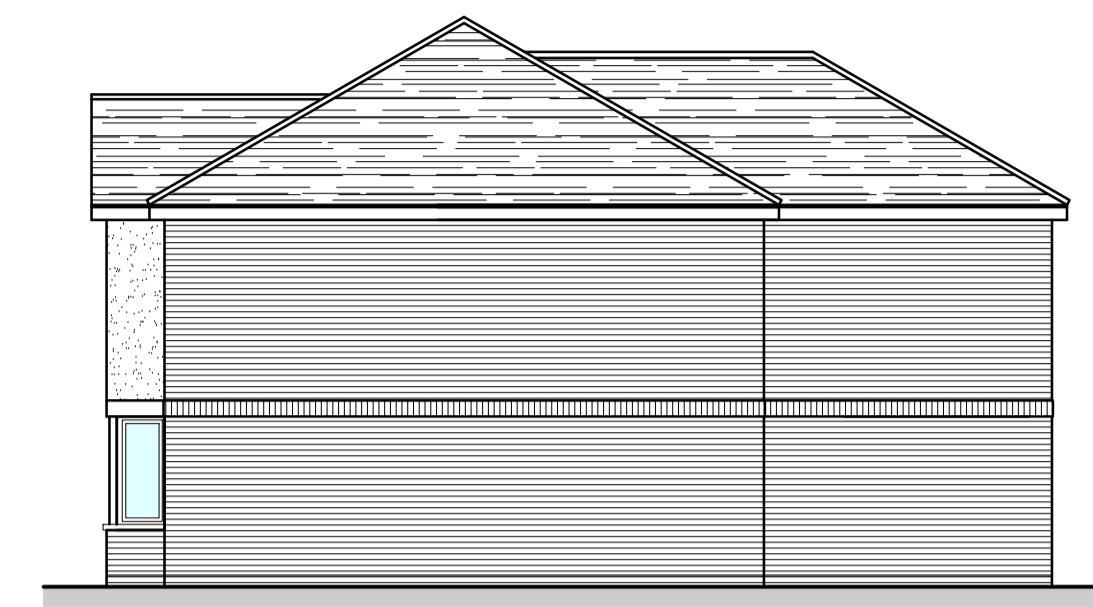

SIDE ELEVATION

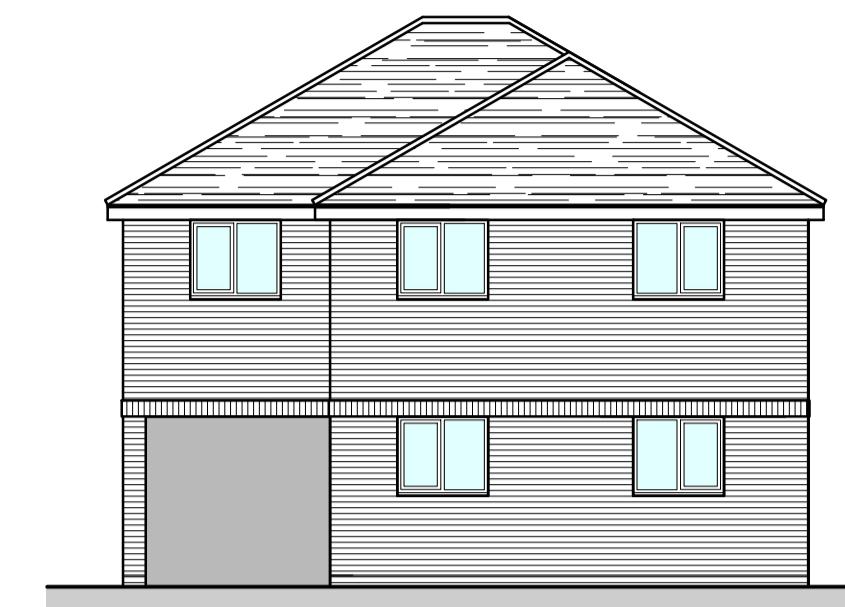


REAR ELEVATION



SIDE ELEVATION


Scale 1:100 (m)  
0 1 2 3 4 5

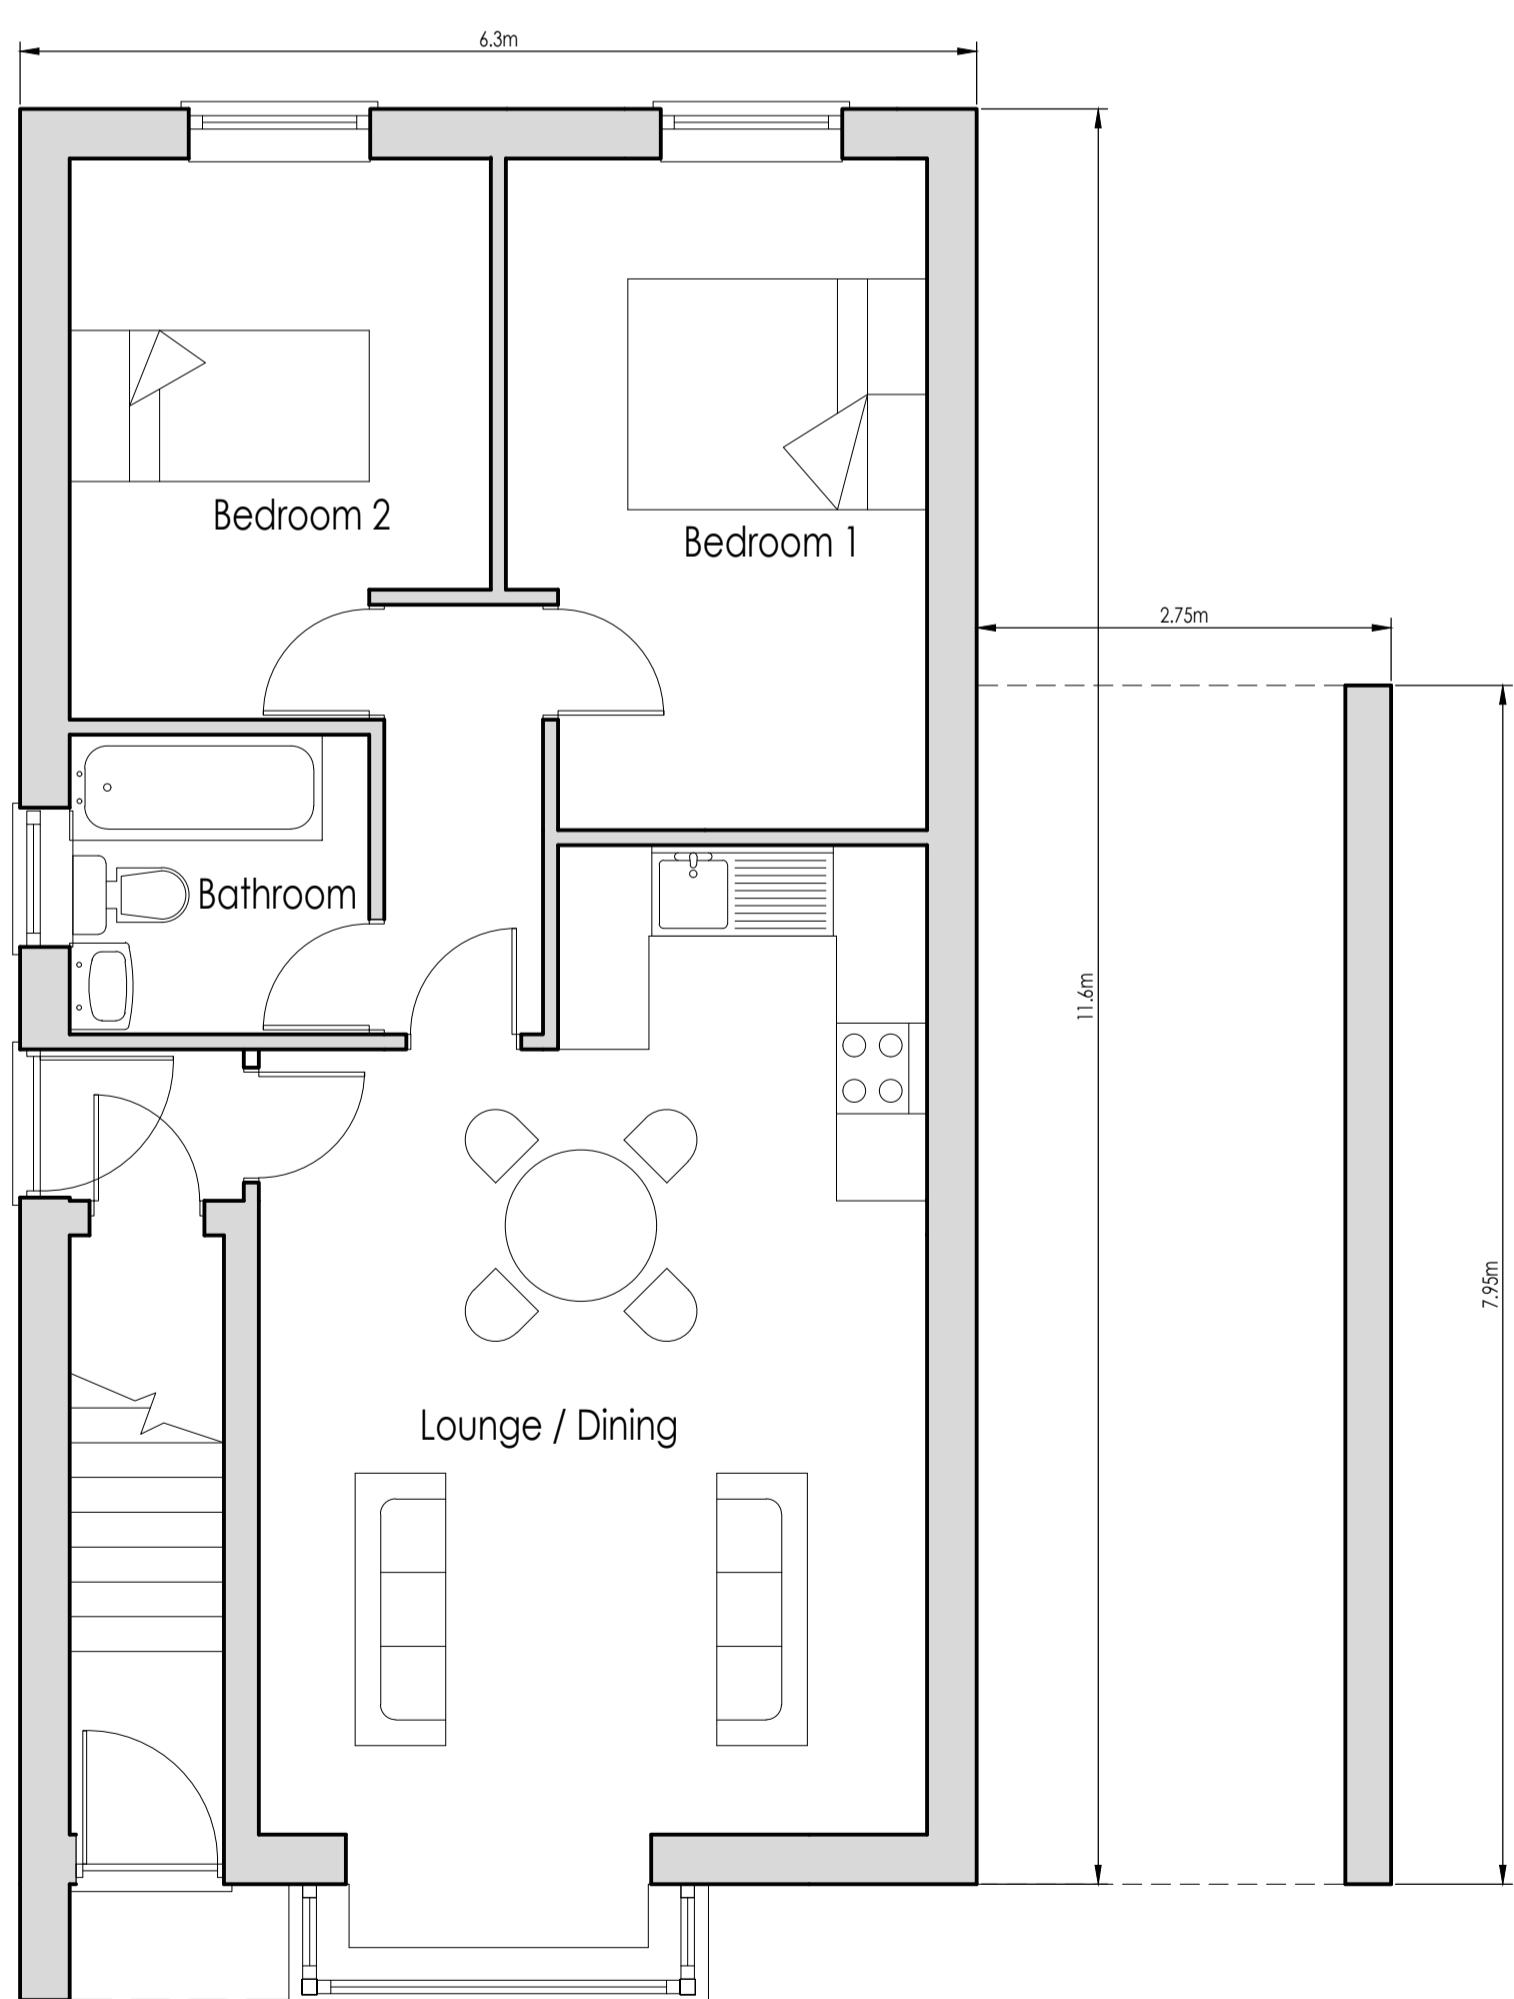

Flat 1

GROUND FLOOR PLAN

Scale 1:50 (m)  
0 1 2 3 4 5

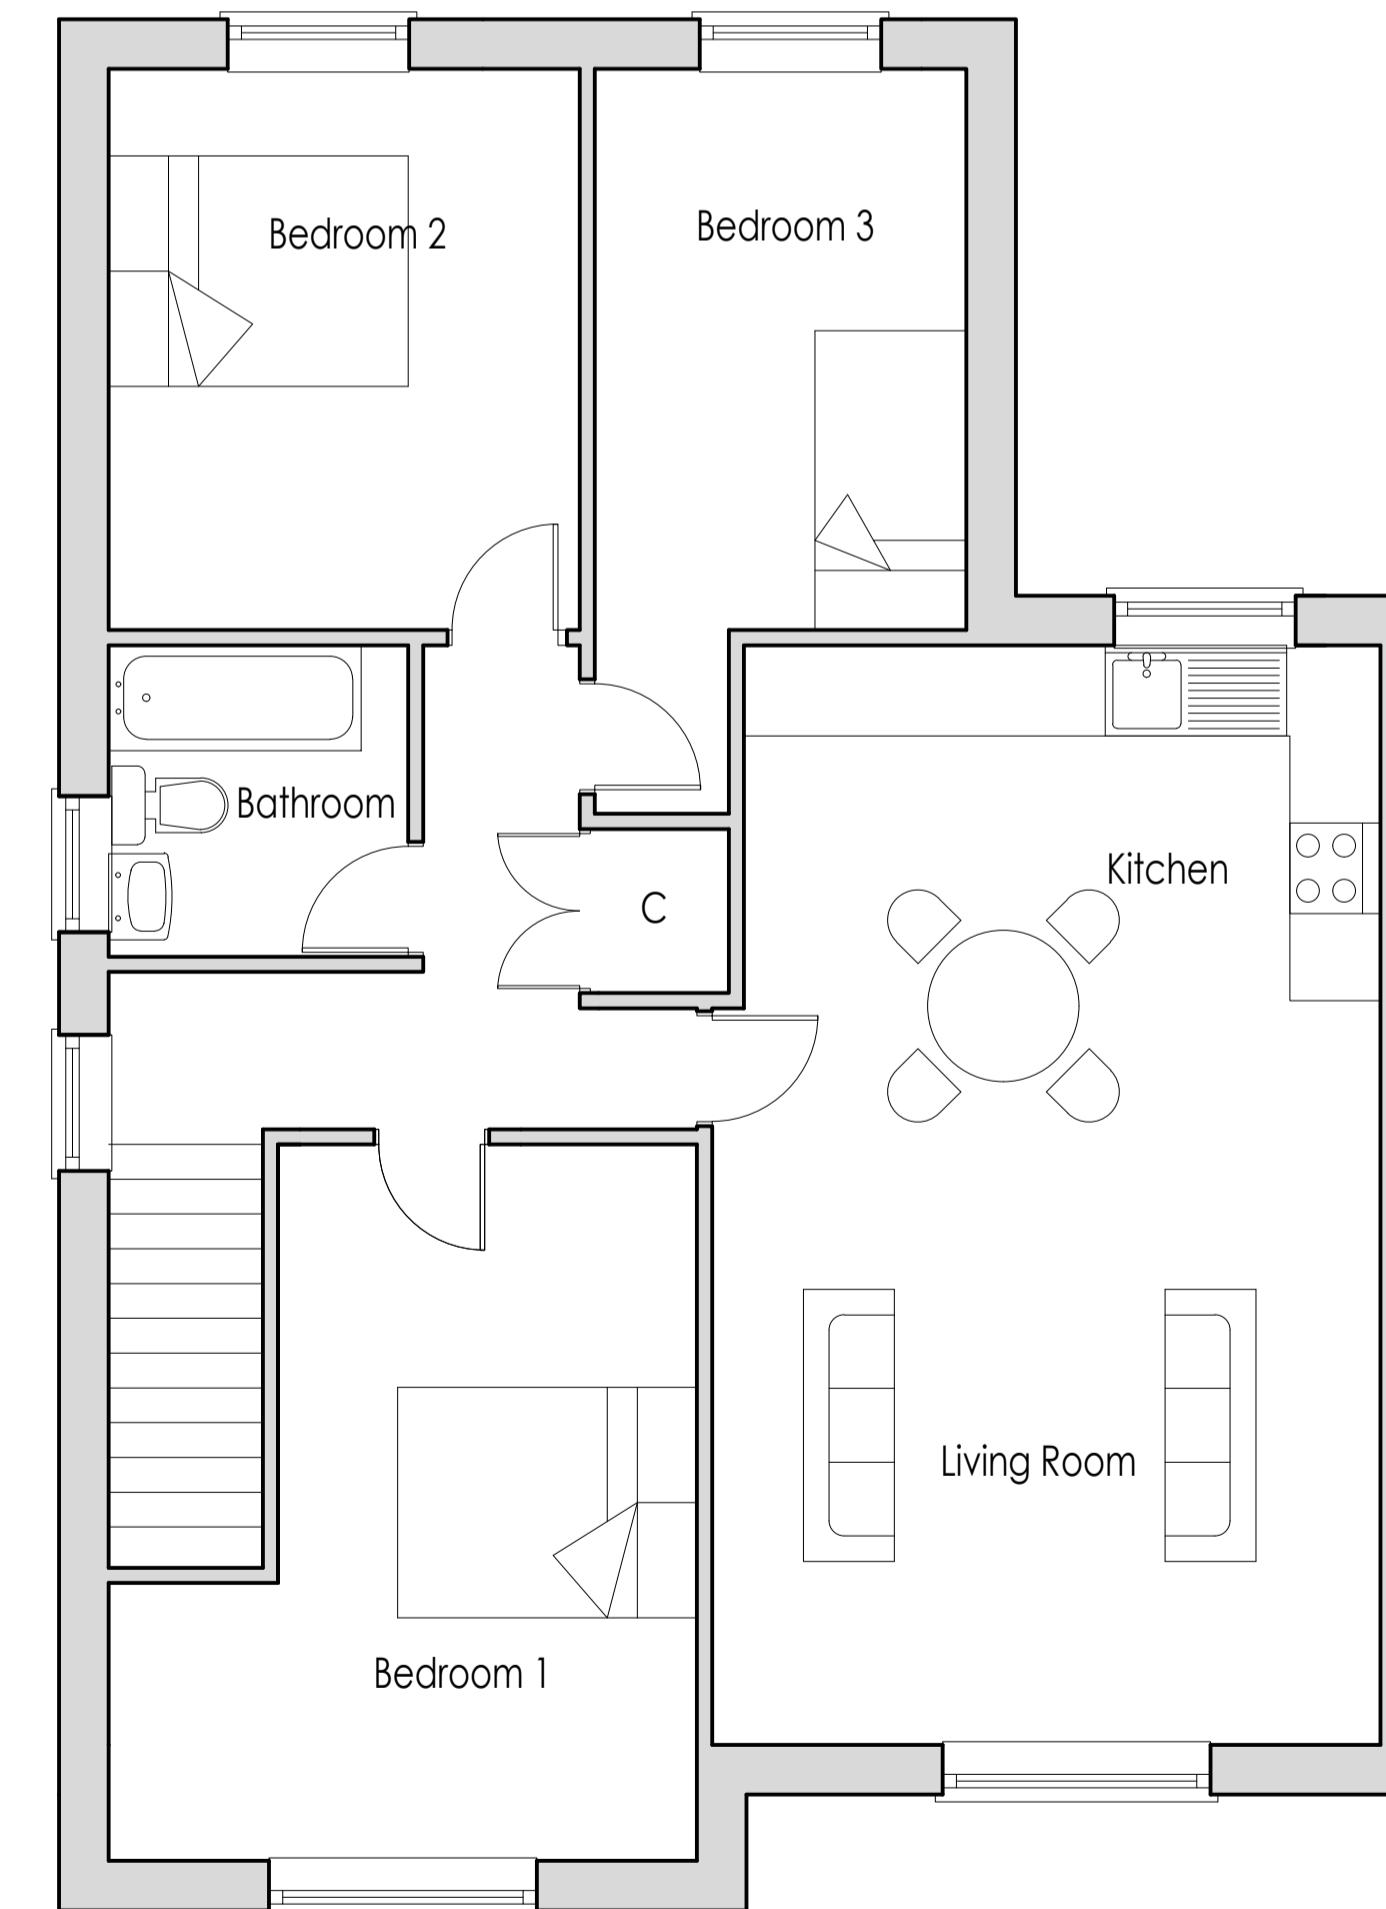

Flat 2

FIRST FLOOR PLAN



Whymark & Moulton  
Chartered Surveyors &  
Building Engineers  
14 Cornard Road, Sudbury,  
Suffolk. CO10 2XA  
Tele: 01787 371371

Project  
LAND ADJACENT 4 GRESHAM ROAD  
HILLINGDON  
AS PROPOSED  
Scale 1:50, 1:100 Date October 2023  
Drawing No 23/067 - 02

Amendments