


GROUND FLOOR PLAN

PLOT 1 - 3 bed 4 person
97.5 sqm

PLOT 2 - 2 bed 3 person
70.3 sqm

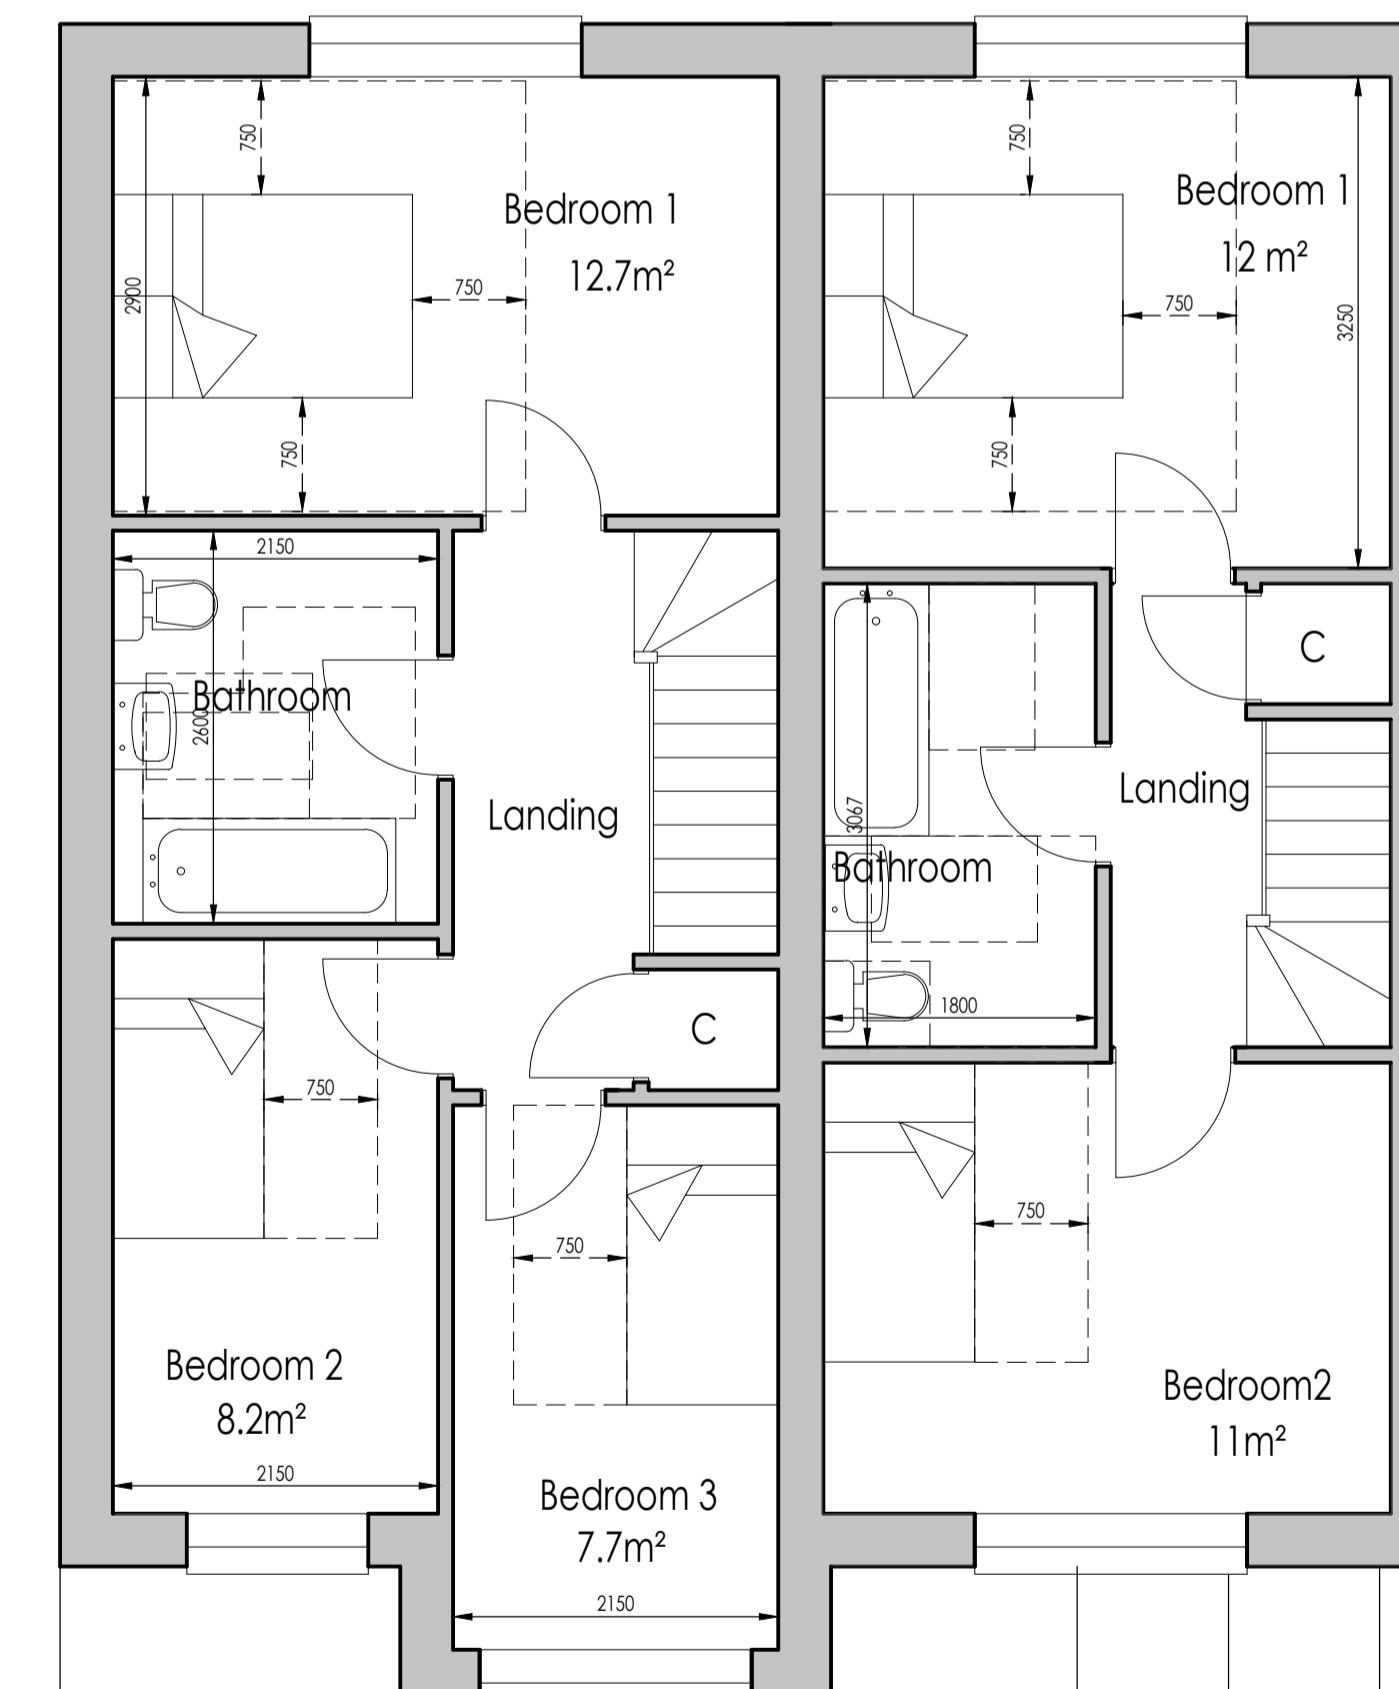

FIRST FLOOR PLAN

Scale 1:50 (m)

Whymark & Moulton
Chartered Surveyors &
Building Engineers
14 Cornard Road, Sudbury,
Suffolk. CO10 2XA
Tel: 01787 371371

Project
LAND ADJACENT 4 GRESHAM ROAD
HILLINGDON
AS PROPOSED

Scale 1:50, 1:100
Drawing No 23/067 - 05 A
Date Sept 2024

Amendments
A Jan 2025 Layout amended to show Building Regulation M 4(2) compliance