


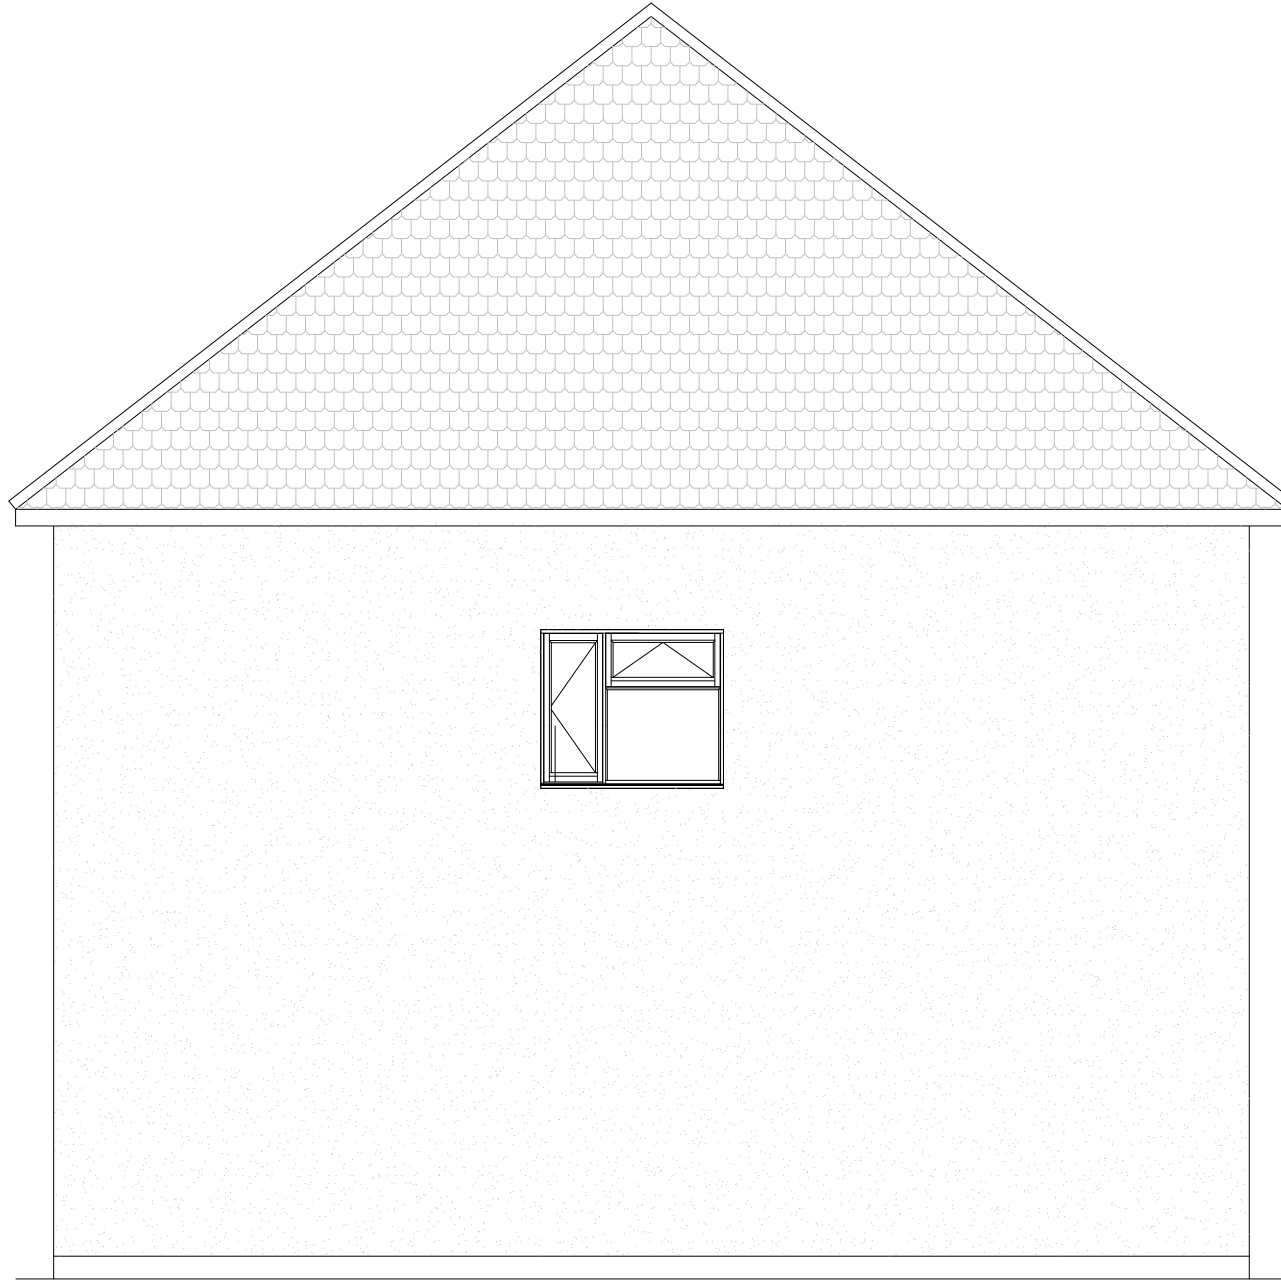

PROPOSED REAR ELEVATION




PROPOSED SIDE ELEVATION



PROPOSED FRONT ELEVATION

22 CLOVELLY CLOSE
ICKENHAM

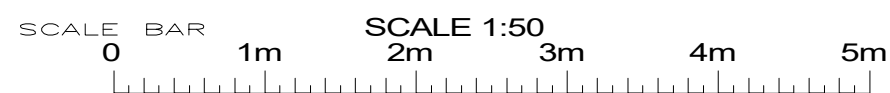

PLAN	Existing Plans
PROJECT	Loft Conversion
<small>General Notes: 1. All dimensions to be checked on site prior to construction any discrepancies should be reported to the Highford design. 2. All drawings are intended for construction purposes only and do not constitute a contract. 3. As this is a conceptual drawing, scale of drawings can vary on printing (check on site for setting-out). Copyright: Highford Design 2018 This drawing should not be used to calculate areas for the purpose of valuations. All dimensions to be checked on site by contractor and each dimension to be their responsibility. Do not scale drawing.</small>	

DWG No	Date: October 2023
04	Project: 22 Clovelly Close
Rev: -	Scale: 1:50 @ A2
	Checked: AW
	Drawing Title: Loft Conversion
	Job No: 418

HIGHFORDDESIGN
27 BELLAMY CLOSE, ICKENHAM, MIDDLESEX, UB10 8SU
email: info@highforddesign.co.uk - web: www.highforddesign.co.uk
telephone: 01895 622575 - mobile: 07557 390205