
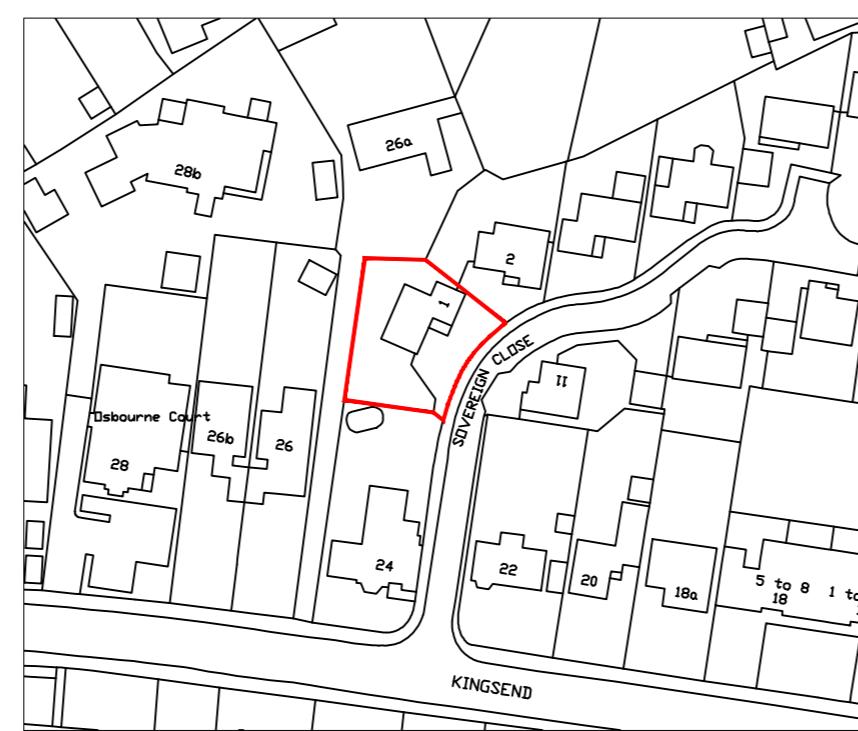
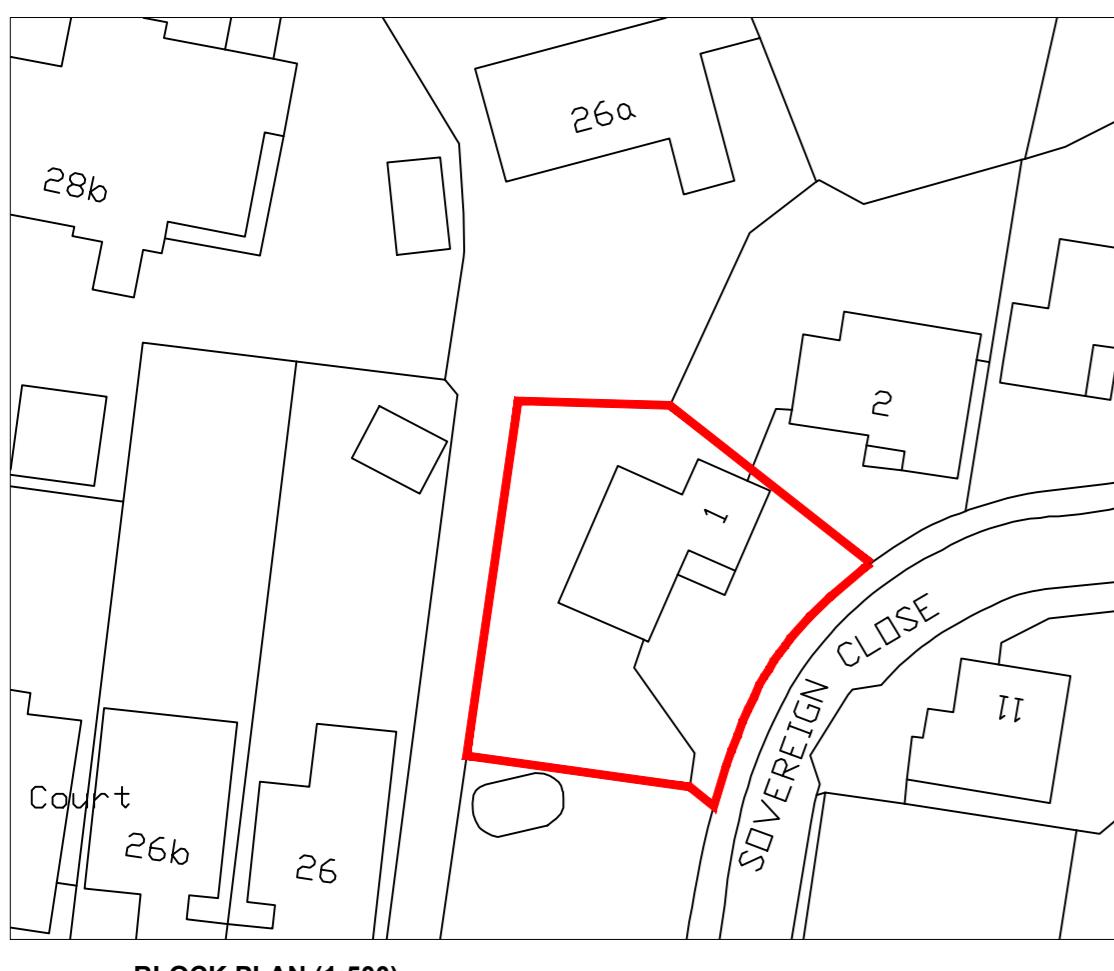
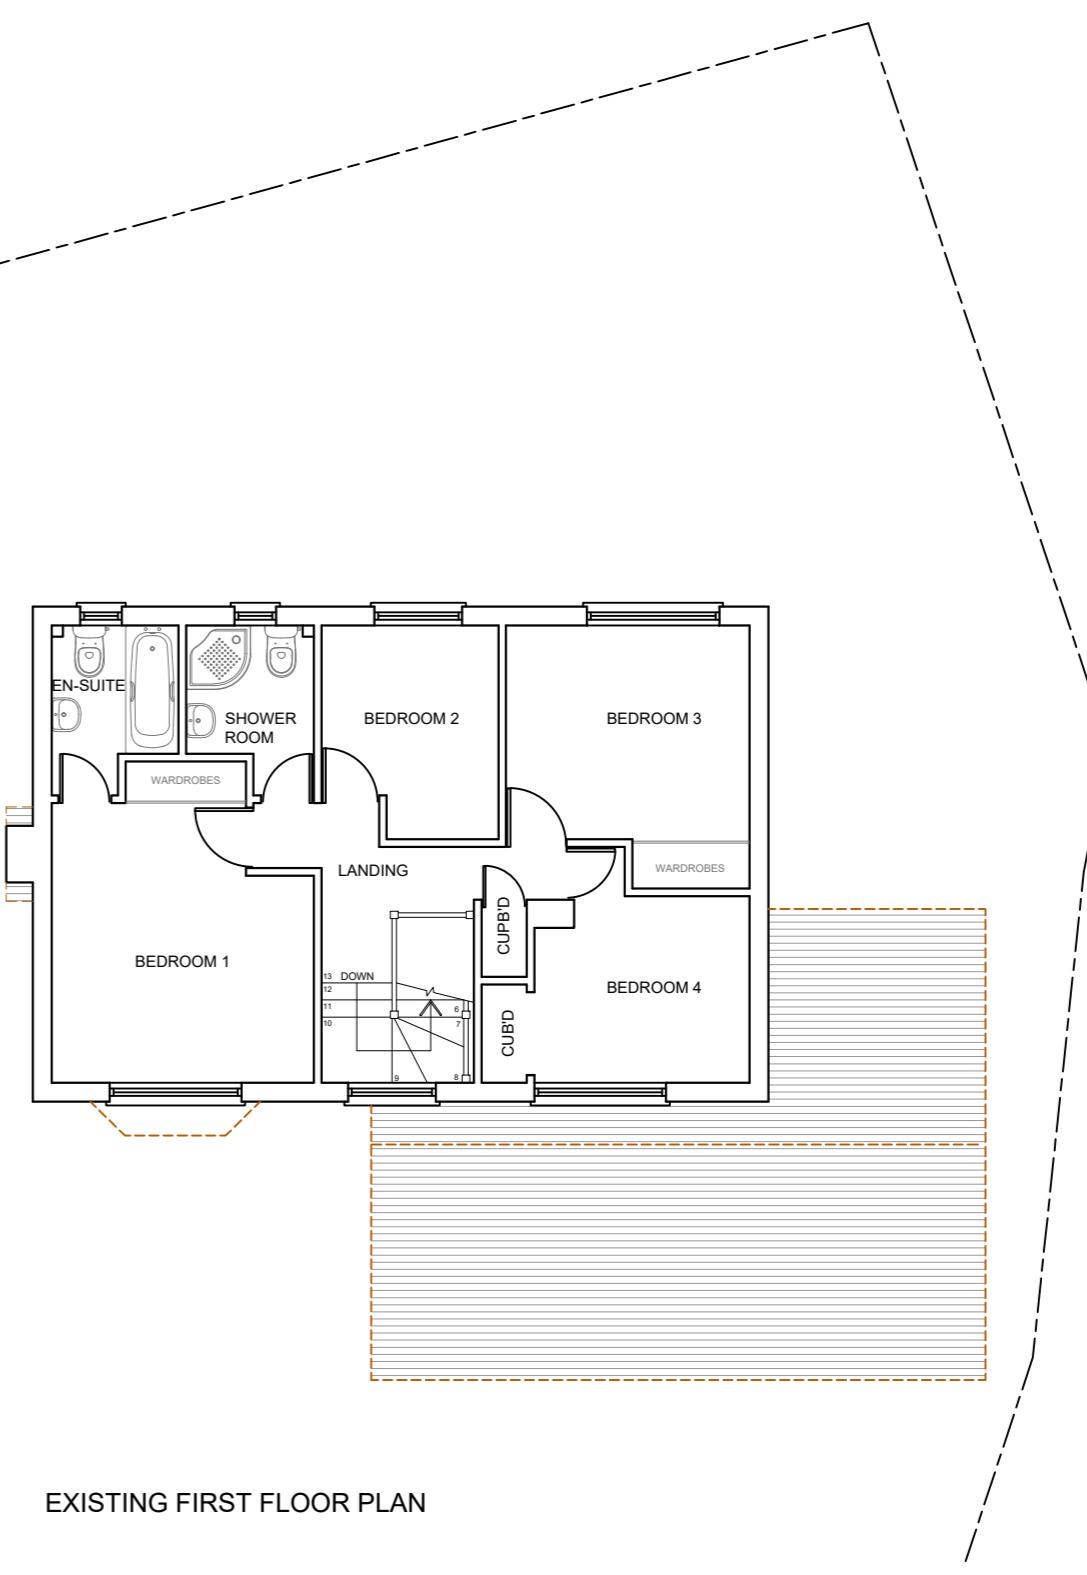


IMPORTANT NOTE
 The specification is to be read in conjunction with the plans/section details, and other associated Structural details as may be provided.
 All work is to be carried out to the Local Authority Planning and Building Regulations Approval, and the Codes of Practice and British Standards as necessary.
 All dimensions, levels, sizes, positions and locations of particulars as indicated on drawings are to be verified by the appointed Contractor on site prior to engaging in work. Any discrepancies must be reported to the Architect/Surveyor/Engineer or responsible person/s immediately.
 The Contractor is responsible for ensuring compliance with the CDM Regulations, and appropriate Health & Safety on site precautions.

The Client/Building Owner must obtain any necessary PARTY WALL AGREEMENTS, prior to engaging in the works on site.

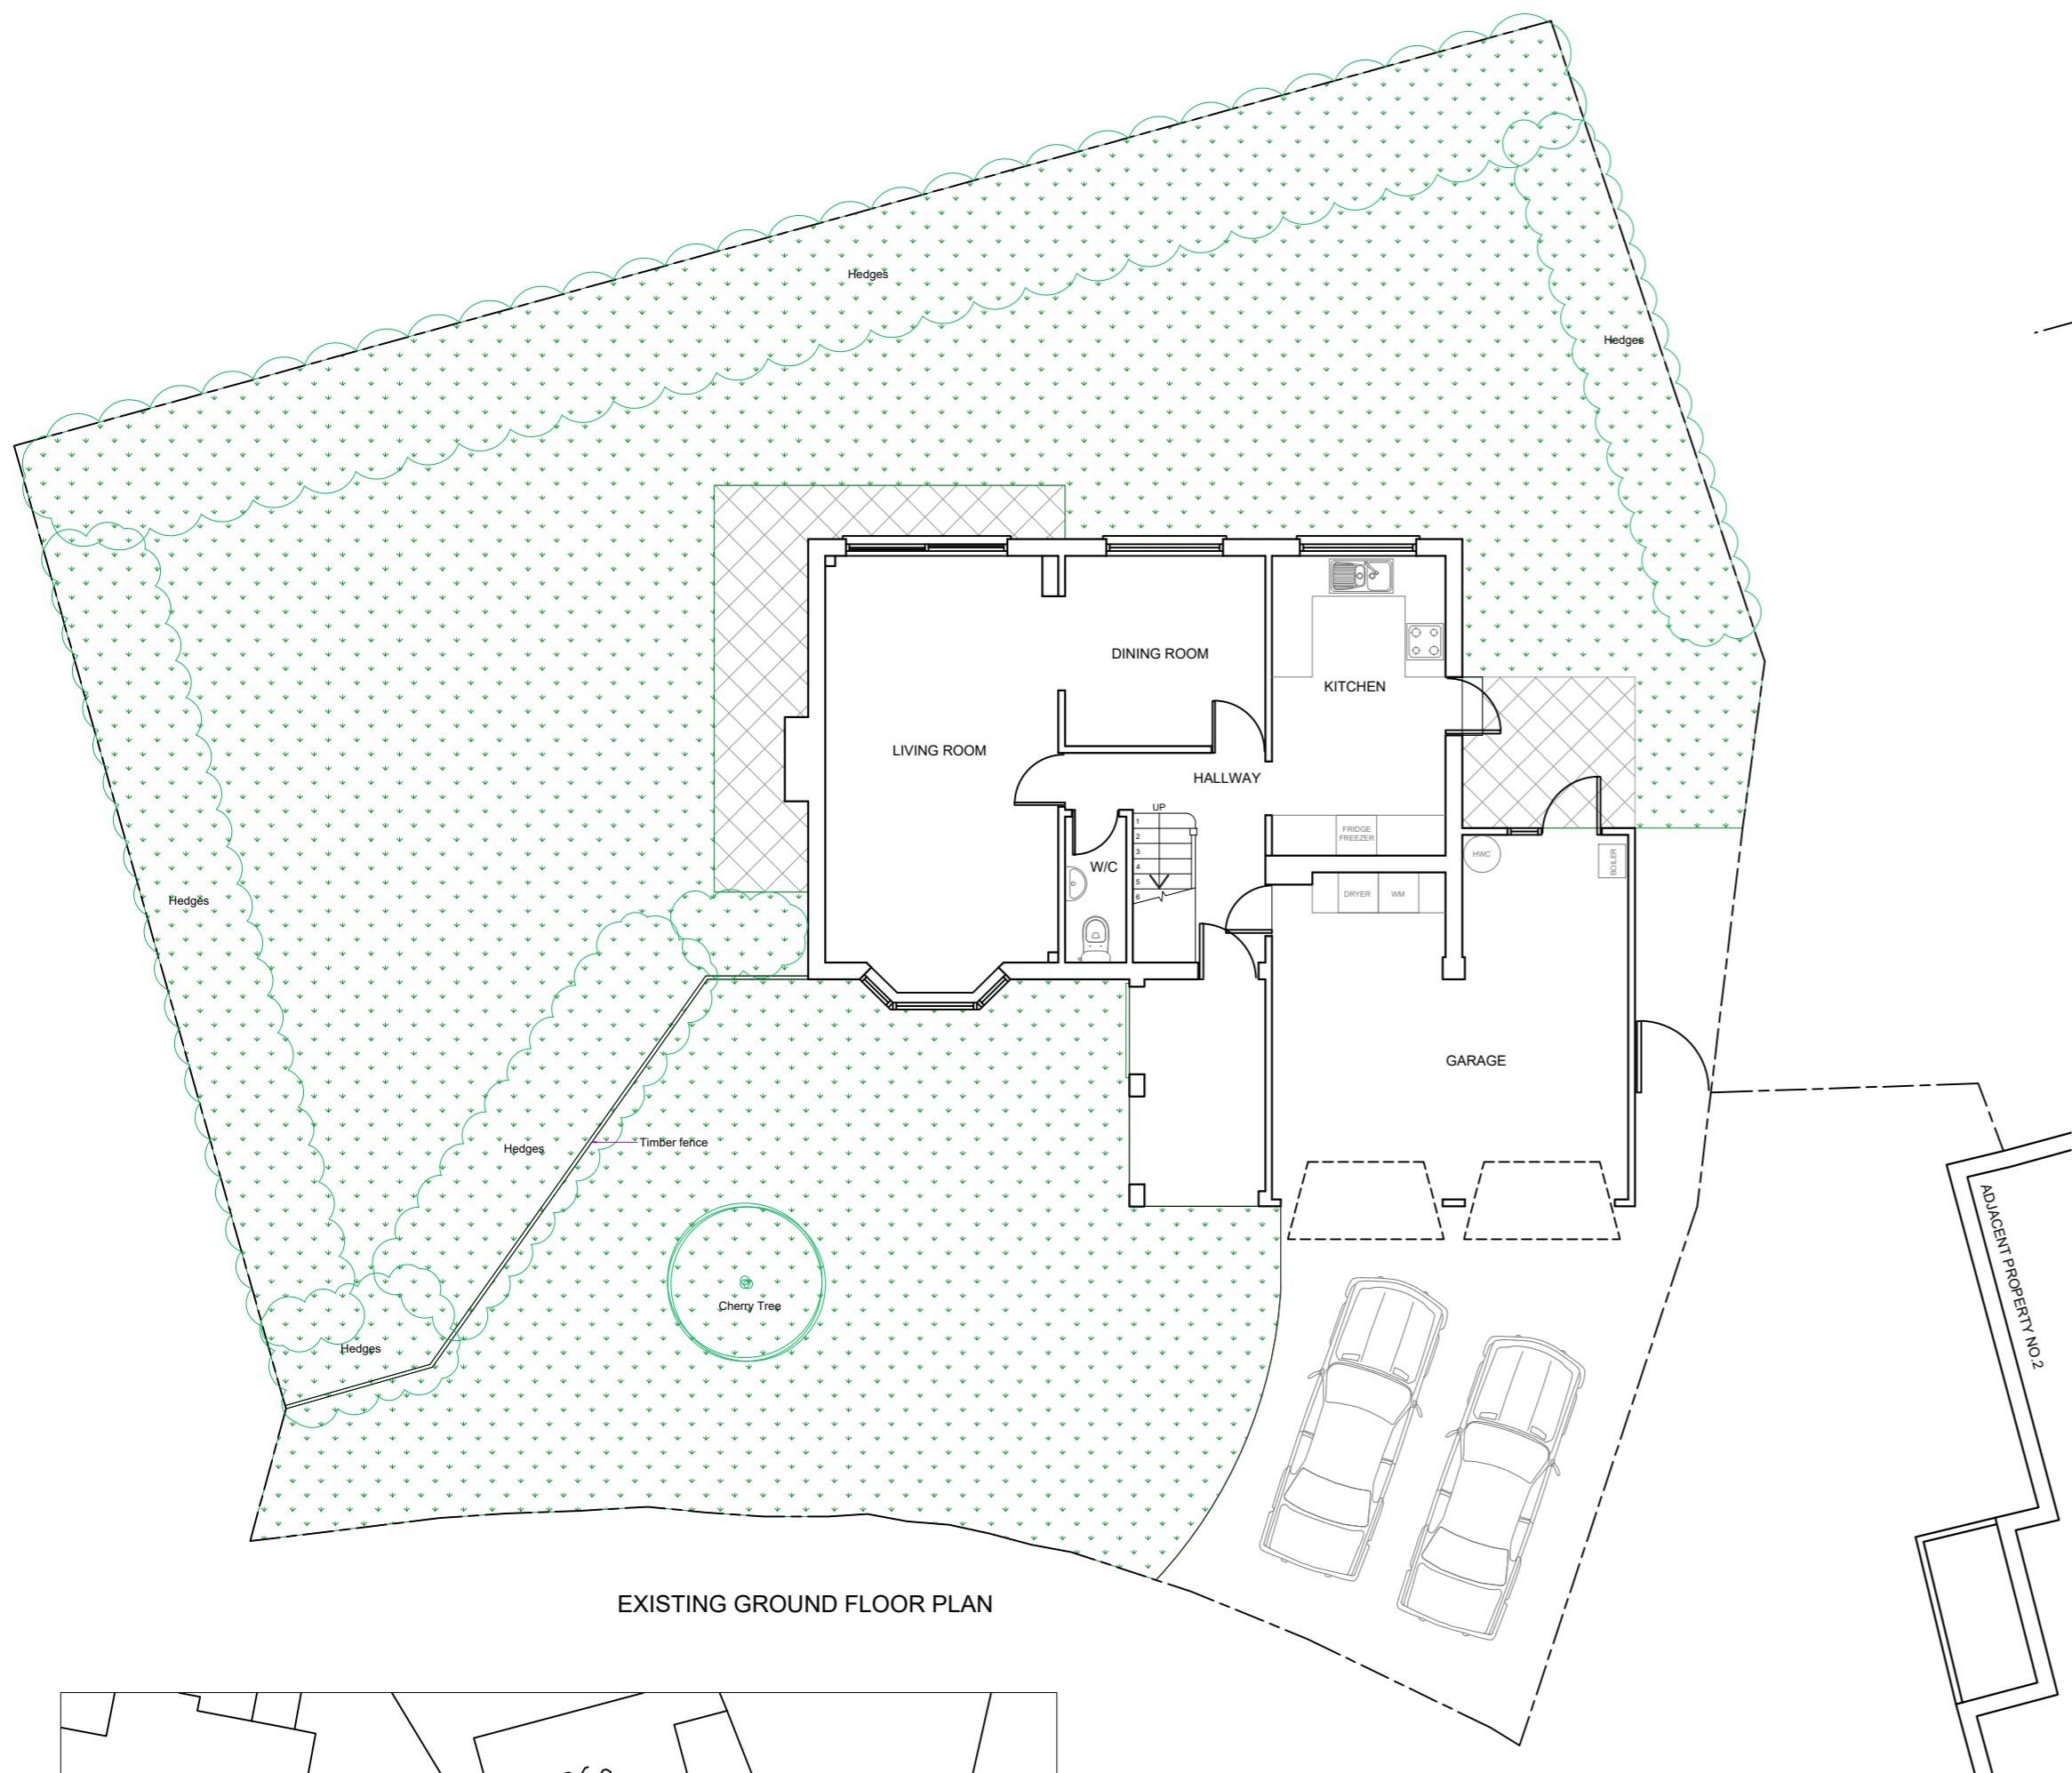

Rev. Date Comment
 (1:50) 1m 2m
 (1:100) 1m 2m 3m 4m 5m
 Copyright ©
kdb
 building designs
 Chartered Architectural Technologist
 020 3875 2000
 plans@kdbdesigns.co.uk
 www.kdbdesigns.co.uk
 Client: MR & MRS RAJDEV
 Site Address: 1 SOVEREIGN CLOSE
 RUISLIP
 HA4 7EF
 Project Title: TWO STOREY SIDE EXTENSION,
 GARAGE CONVERSION,
 WINDOW REPLACEMENT AND
 ALTERATIONS TO THE
 FENESTRATION
 Status: PLANNING
 Drawn: JS Checked: JW
 Date: 12.10.2023 Scale: 1:100 @ A2
 Drawing Title: EXISTING FLOOR PLANS AND
 SITE PLAN & BLOCK PLAN
 Job No: SOVC1 Drawing No: PL-01 Rev: