


507800m 

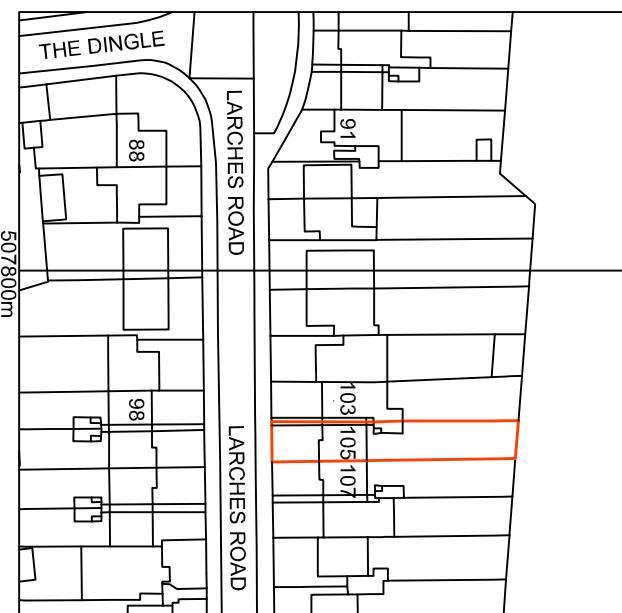


LOCATION PLAN
SCALE: 1:1250




REAR VIEW, B




REAR VIEW, A

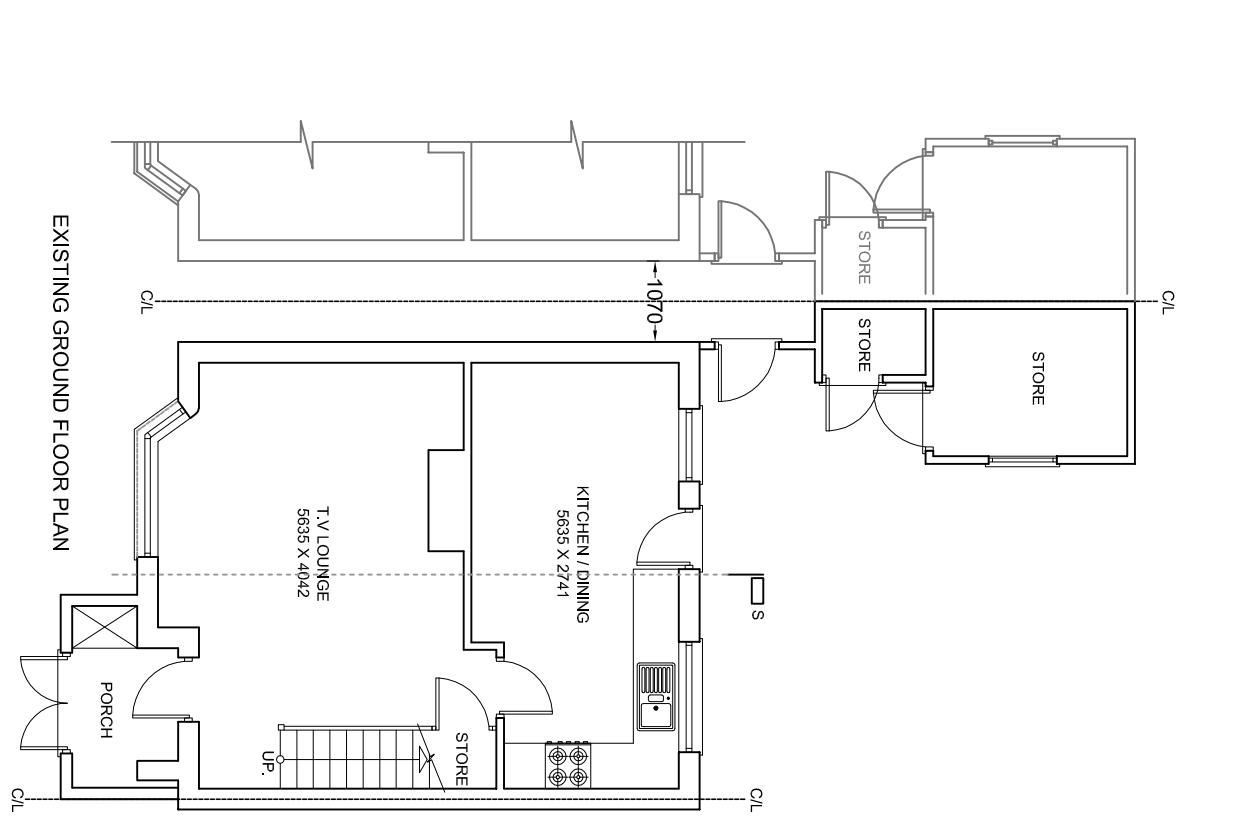

EXISTING GROUND FLOOR PLAN

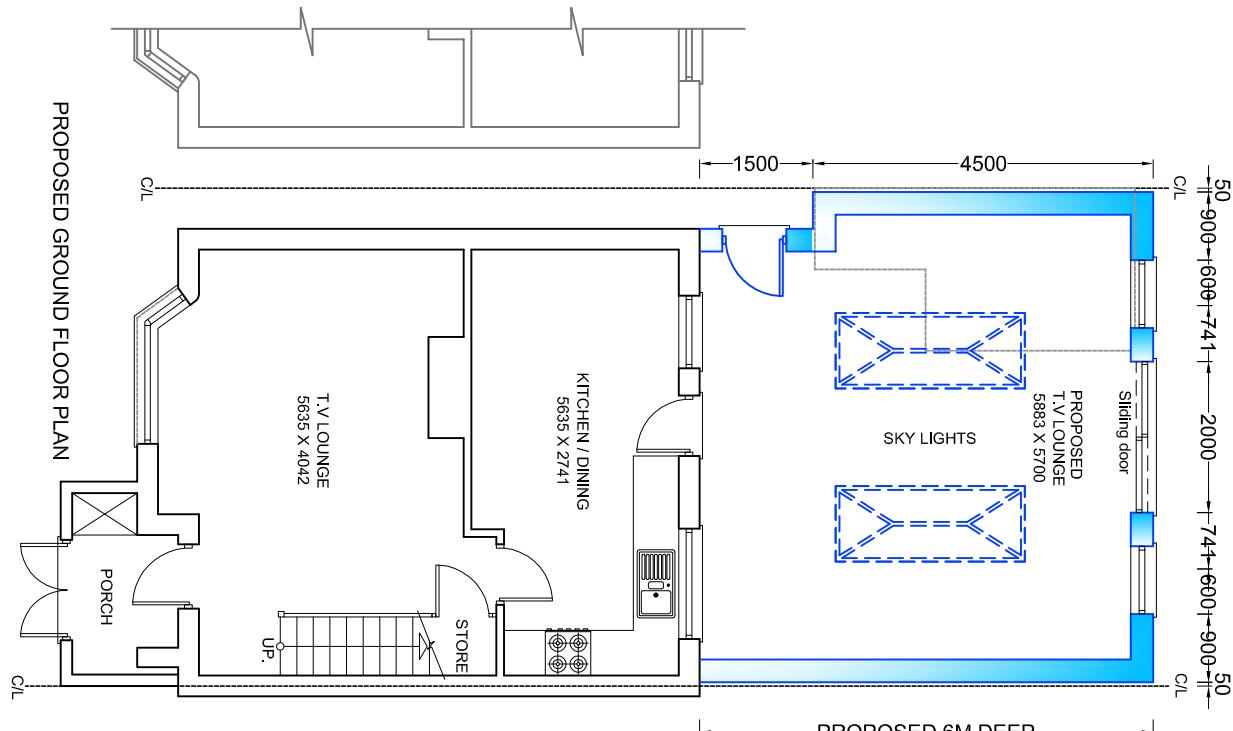

PROPOSED GROUND FLOOR PLAN

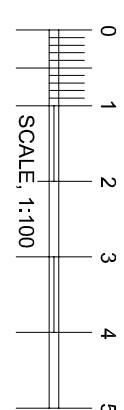

MALIK AWAN
Architectural consultants
Designer + Planner
259 Ivyhouse Road Dagenham
Essex RM9 5RT
malikawan71@hotmail.com
Tele: 078 611 06 355

client

Mr. MOHAMAD ATWI
105 THE LARCHES ROAD
HILLINGDON UXBRIDGE UB10 0DW

title
EXISTING AND PROPOSED
GROUND FLOOR PLANS
AND LOCATION PLAN

job

SINGLE STOREY REAR EXTENSION

scale
1:100, 1:1250 @ A3

drawn
M.A.

drawing number
MA23/1-5

date
November, 2023

Issued for
 Client Approval
 Planning Application Approval
 Building Regulation Approval
 Construction
 Thames water

NOTES:

- MA. RETAIN COPYRIGHT OF DESIGN, SCHEME & OWNERSHIP OF DRAWINGS. MA. WILL NOT BE RESPONSIBLE FOR THE CONTRACT OR CONSTRUCTION AFTER HAVING OBTAINED PLANNING OR BUILDING REGULATIONS APPROVALS AND THAT THERE CAN BE NO GUARANTEE THAT PLANNING OR BUILDING REGULATION WILL BE OBTAINED.
- DRAWING SHOULD BE READ IN CONJUNCTION WITH STRUCTURAL ENGINEER'S DRAWINGS.
- ANY OMISSION TO BE REPORTED TO AND CLARIFIED WITH CLIENT PRIOR TO COMMENCEMENT.
- VERIFY DIMENSIONS, LEVELS AND EXISTING STRUCTURE, ETC ON SITE PRIOR TO COMMENCEMENT.
- ALL WORKS TO COMPLY WITH CURRENT REGULATIONS.
- PLEASE NOTE THAT BEFORE BUILDING WORKS COMMENCE IT IS THE RESPONSIBILITY OF THE BUILDER OR OWNER TO SERVE PARTY WALL NOTICES TO ALL NEIGHBORS.
- INITIAL DRAWINGS SUBMITTED TO BUILDING CONTROL ARE SUBJECT TO ADDITIONAL INFORMATION REQUIRED BY BUILDING CONTROL/NHBC, WHICH COULD HAVE SIGNIFICANT COST OR ADDITIONAL WORKS TO BE DONE ON SITE.
- ALL WORKS COMMENCED ON SITE PRIOR TO OBTAINING FULL BUILDING CONTROL APPROVAL WILL BE CARRIED OUT AT YOUR OWN RISK.