



PROPOSED GROUND FLOOR PLAN

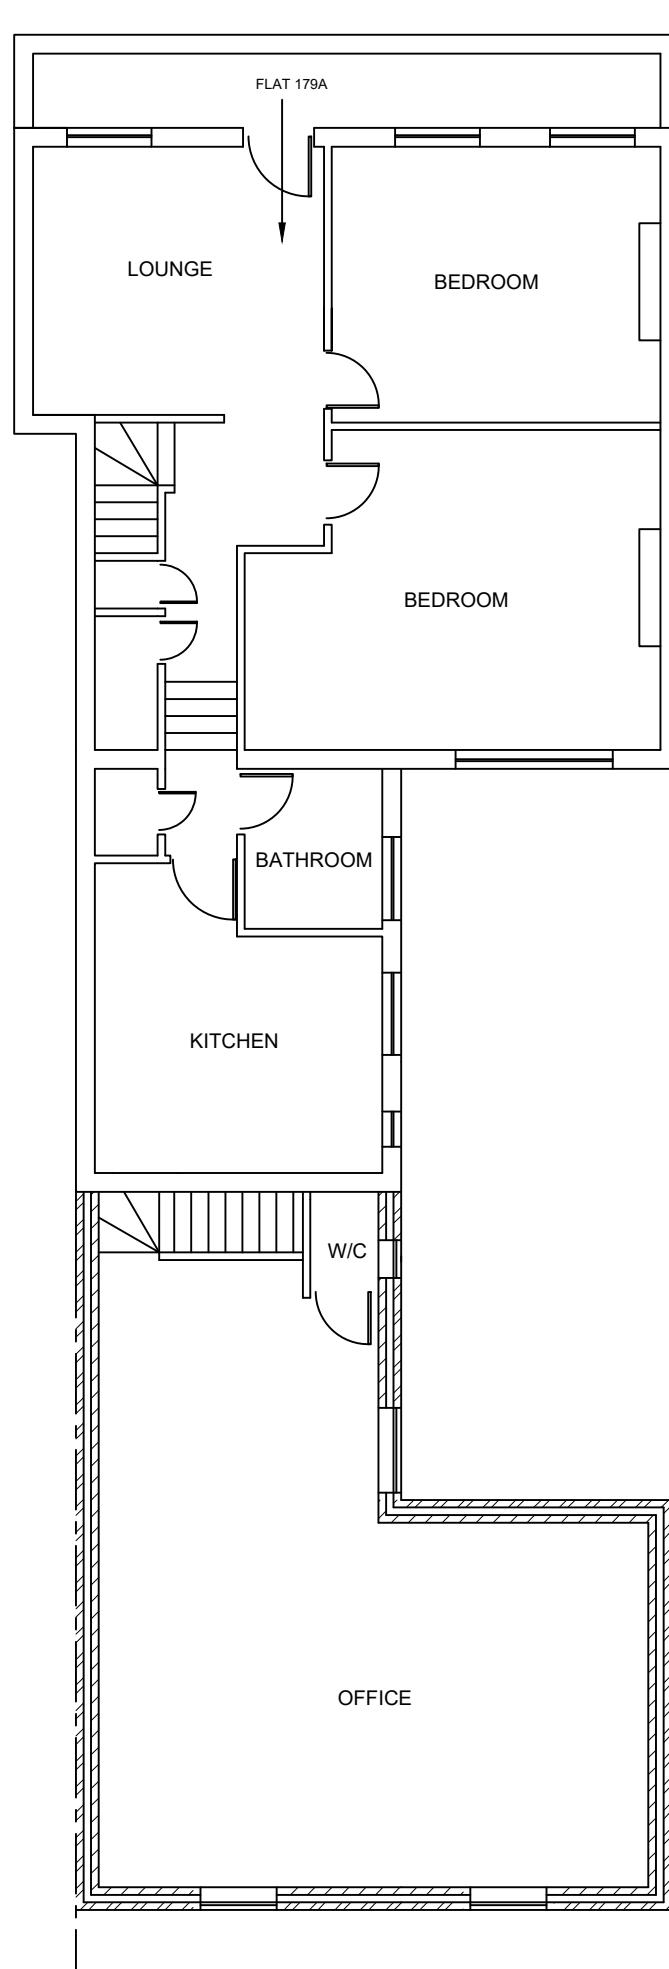

PROPOSED FIRST FLOOR PLAN

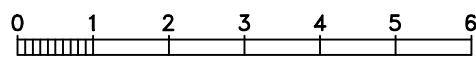

Scale bar 1:100

**Note**  
ALL DIMENSIONS TO BE USED AS A GUIDE AND TO BE CHECKED AND VERIFIED ON SITE BEFORE CONSTRUCTION PHASE.  
DO NOT SCALE FROM THIS DRAWING.  
ANY AREAS INDICATED ON THIS DRAWING ARE FOR GUIDANCE ONLY AND NO RESPONSIBILITY IS TAKEN FOR THEIR ACCURACY.

**Client**  
Drawing Title  
PROPOSED FLOOR PLANS

**Job Title**  
PROPOSED OFFICE & STORAGE FOR SHOP AT:  
179 FIELD END ROAD,  
RUISLIP,  
HA5 1QR

**Scale** 1:100  
**Date** APRIL 2024  
**Drawing No.** 179/FER/020