

AERIAL VIEW

Site shown in red



Description of proposed works

Ground floor

- Rear extension
- Demolition of existing conservatory
- Internal alterations
- Rooflights

Drawing nos. scale Description


01 1:1250 Title sheet & Location Plan

Existing

02 1:100 Site plan
 03 1:100 Ground floor plan
 04 1:100 Roof plan
 05 1:100 Elevations Front and rear
 06 1:100 Elevations Side
 07 Photos - front, rear & garden views

Proposed

08 1:150 Site plan
 09 1:100 Ground floor plan
 10 1:100 Roof plan
 11 1:100 Elevations - front and rear
 12 1:100 Elevations - sides
 13 Design and access

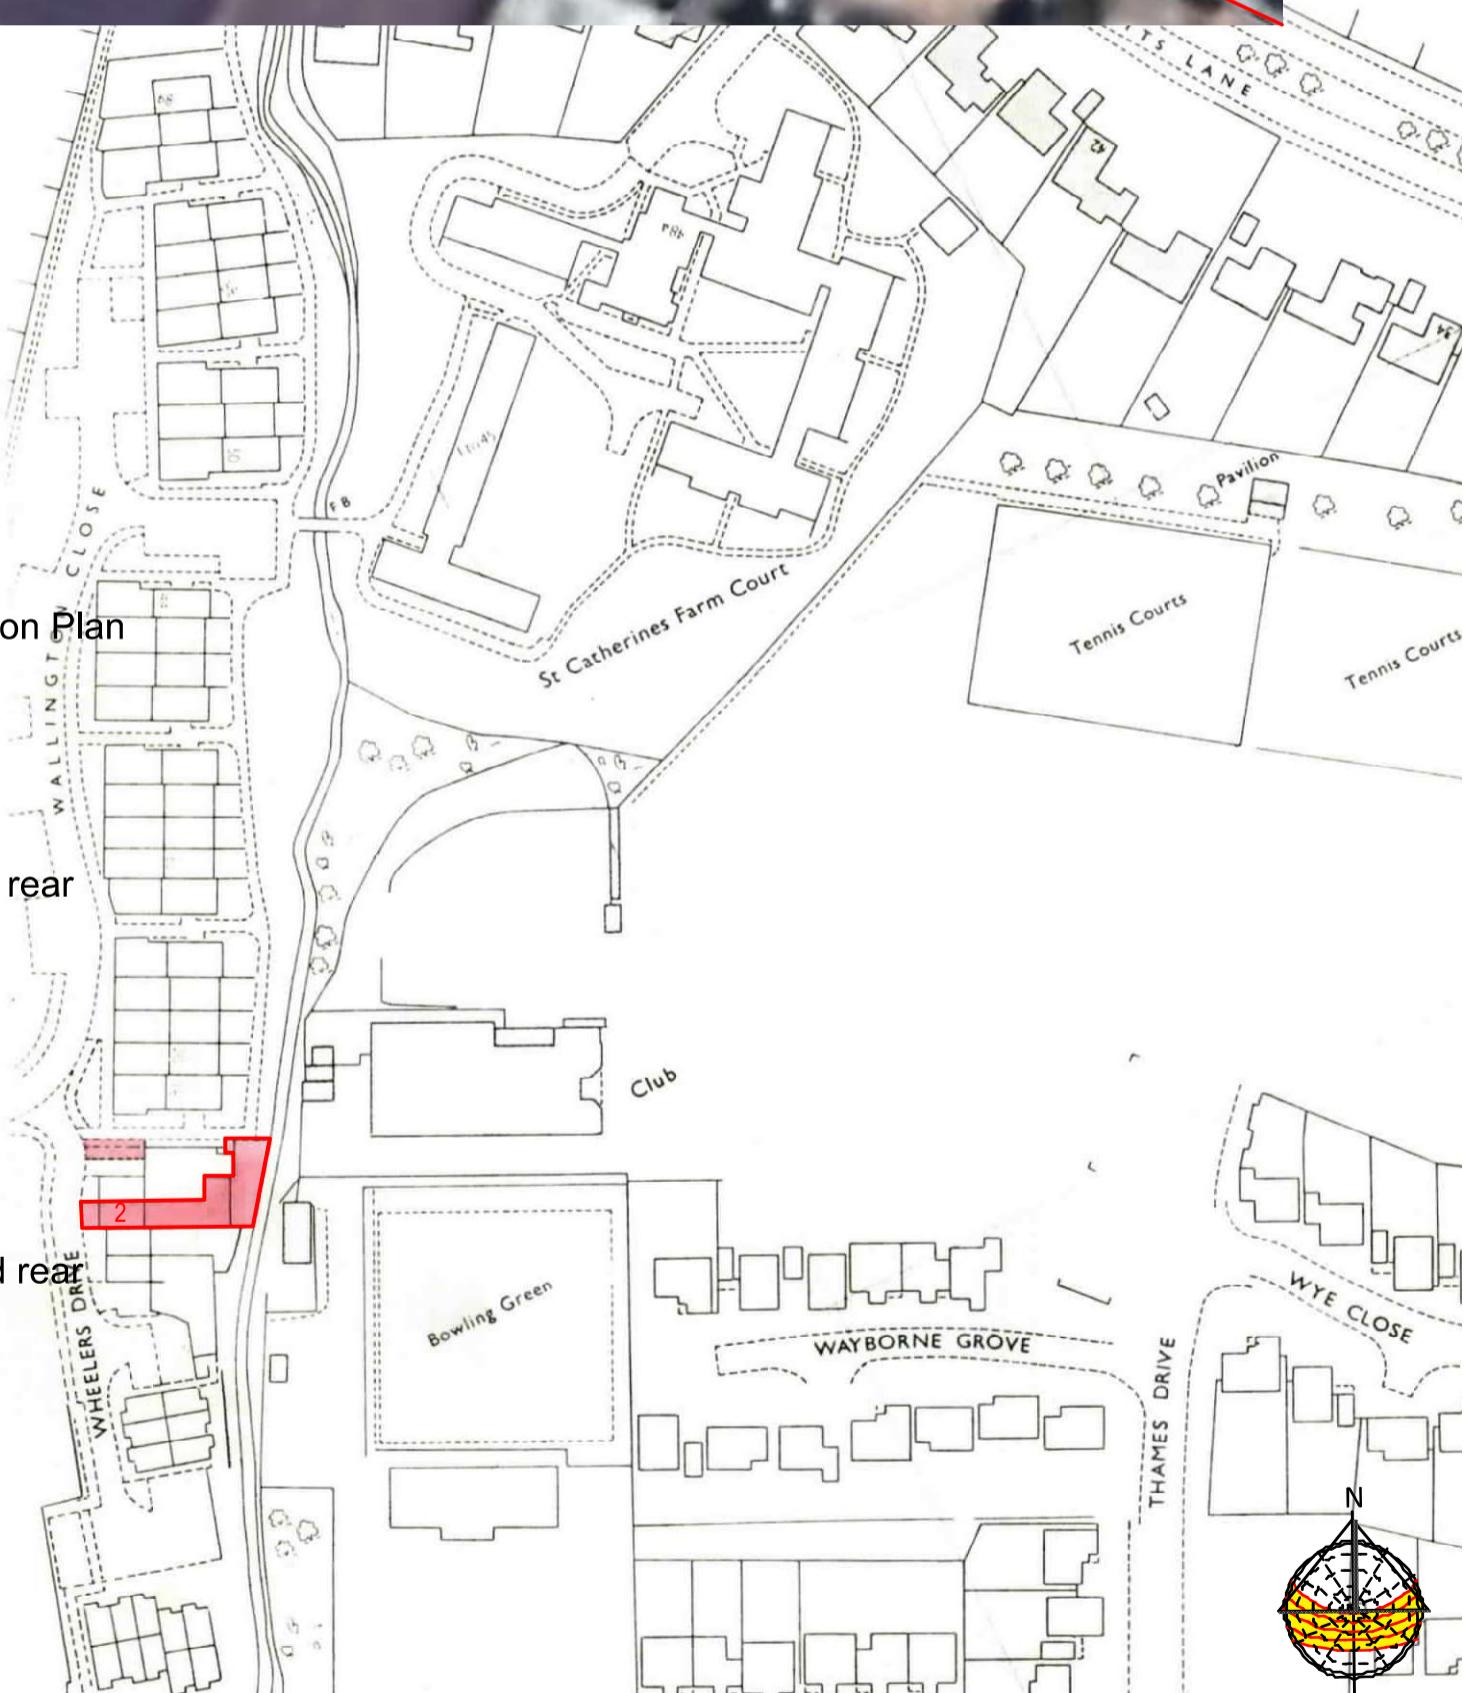

LOCATION PLAN

Site boundary shown in red

DRAWING TITLES

&

LOCATION PLAN

Purpose - Householder planning application

All dimensions to be checked on site.
 All omissions & discrepancies to be reported to the designer.

PROJECT: 2 Wheelers Drive, HA4 7RG DATE: 15/11/2023

© SSK architects owns the copyright of this drawing which must not be reproduced in whole or part without the written permission.


DWG NO: TITLE SHEET 01 REVISION:

Proposed

Ground Floor

- 3 sq. meters.

scale - 1 : 1250 @ A3

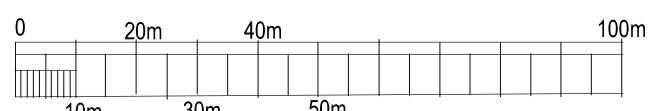

tel : 0796 222 3141

email : sandeep@sskarchitects.co.uk