


08


**PROP SITE PLAN**  
Scale: 1:100



tel : 0796 222 3141  
email : sandeep@sskarchitects.co.uk

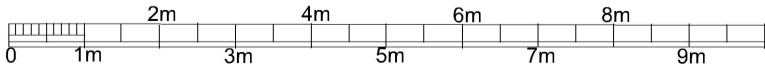

scale - 1 : 100 @ A3

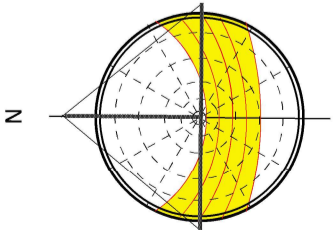

**PROPOSED**

Purpose - Householder planning application

© SSK architects owns the copyright of this drawing which must not be reproduced in whole or part without the written permission.	PROJECT: 2 Wheelers Drive, HA4 7RG	DATE: 15/11/2023
	DWG NO: <b>PROP SITE 08</b>	REVISION: