





REAR ELEVATION  
scale 1:100

NON-MATERIAL AMENDMENT  
APPLICATION IS NEEDED TO INCREASE  
THE APPROVED SIZE OF THE  
EXTENSION FROM 4.220M TO 4.500M.  
ADDITIONALLY, THE GROUND FLOOR  
GARDEN FACING WALL NEEDS TO BE  
REBUILT WITH A CAVITY WALL TO  
COMPLY WITH THE LATEST BUILDING  
REGULATION REQUIREMENTS.

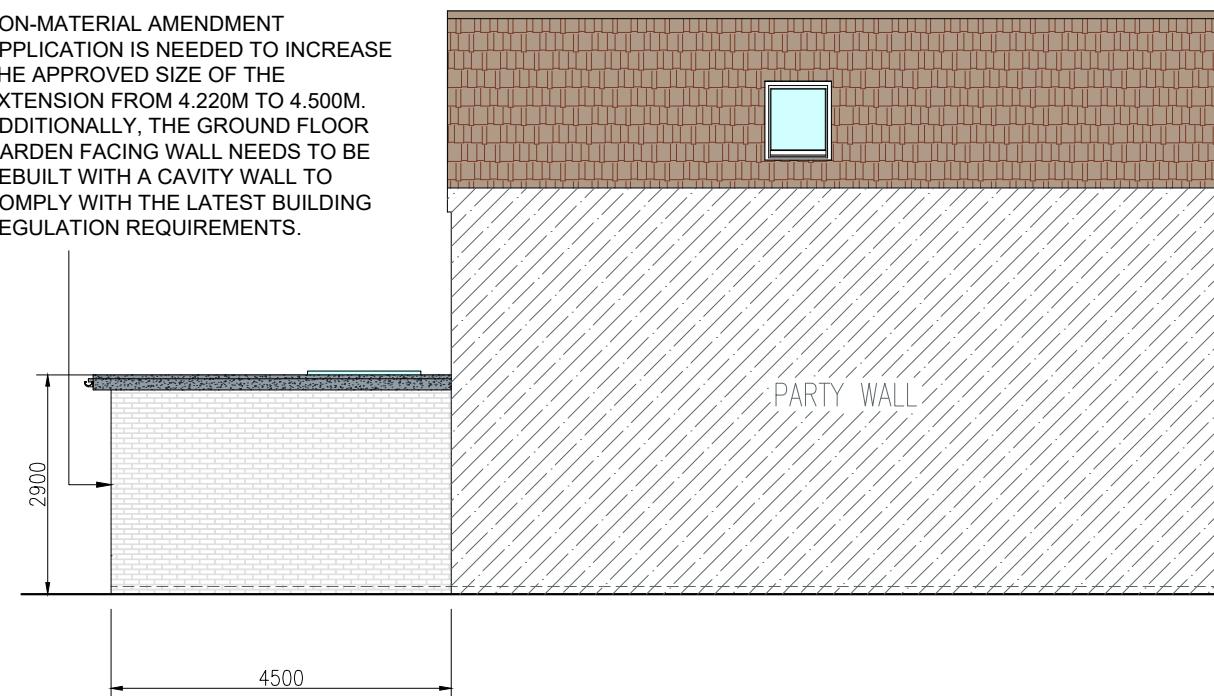

FLANK ELEVATION  
scale 1:100

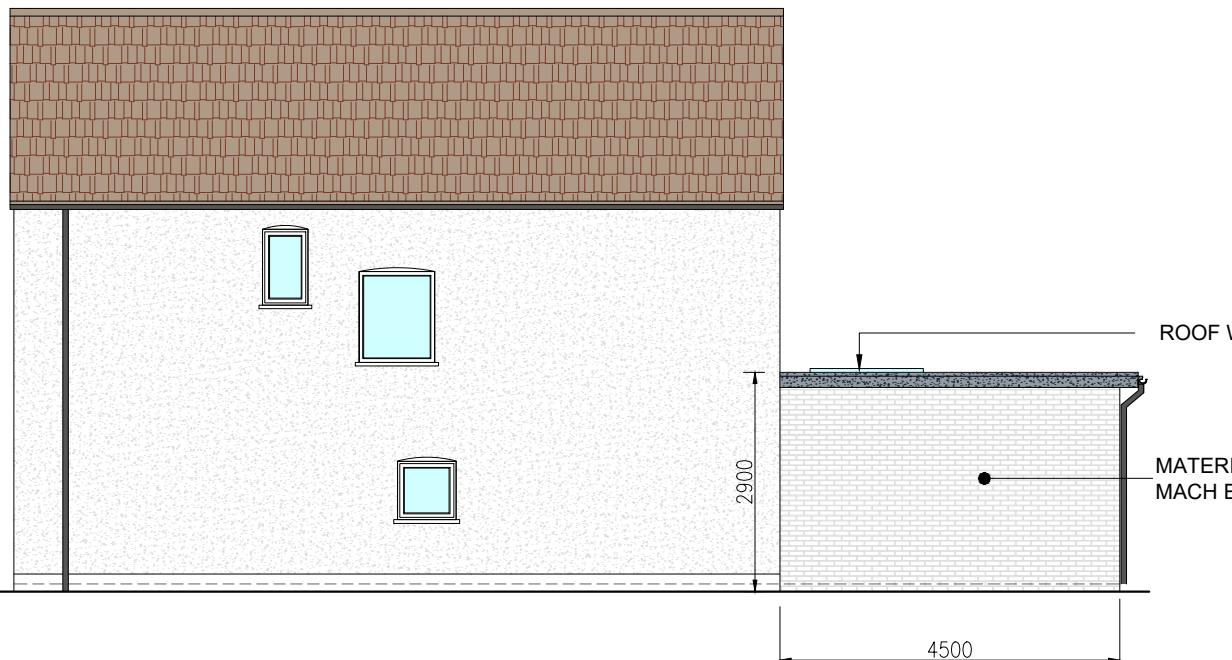

SIDE (NORTH) ELEVATION  
scale 1:100

NOTES:

- THE CONTRACTOR IS TO CHECK AND VERIFY ALL DIMENSIONS AND LEVELS PRIOR WORK COMMENCING
- THE CONTRACTOR IS TO COMPLY WITH ALL CURRENT BUILDING LEGISLATION WHETHER OR NOT SPECIFICALLY STATED ON THIS DRAWING.
- PLANNING PROPOSALS ARE FOR ILLUSTRATIVE PURPOSES ONLY AND AS SUCH ARE SUBJECT TO DETAILED SITE INVESTIGATION.

This drawing is not for CONSTRUCTION purposes. If no dimension is given, we take no responsibility for any dimension obtained by measuring or scaling from this drawing. This drawing is the property of Maplin Studio Limited. It is copyright protected and is not to be reproduced, disclosed or copied without written permission.

Reference drawings

Drawing No.	Rev	Drawing title			
0		PROPOSED ELEVATIONS			
Rev	Description	Drawn by	Checked by	Appd by	Date
					12/04/2024
Please check scale bar before scaling this drawing					
0	1	2	3	4	5
Project					
REAR EXTENSION					
Location					
127 HIGH STREET, NORTHWOOD, HA6 1ED					
Title					
PROPOSED ELEVATIONS					
A3					
Scale (at full size)					

maplin studio

Office 203b, Us&Co Stratford,  
11 Burford Rd, London E15 2ST  
Tel. +44(0)203 4755544 projects@maplinworld.com

Dwg No.	Phase:	NON-MATERIAL AMENDMENT	Sheet 1 of 1	Rev. 0
MS09512				