



Ground Floor Plan

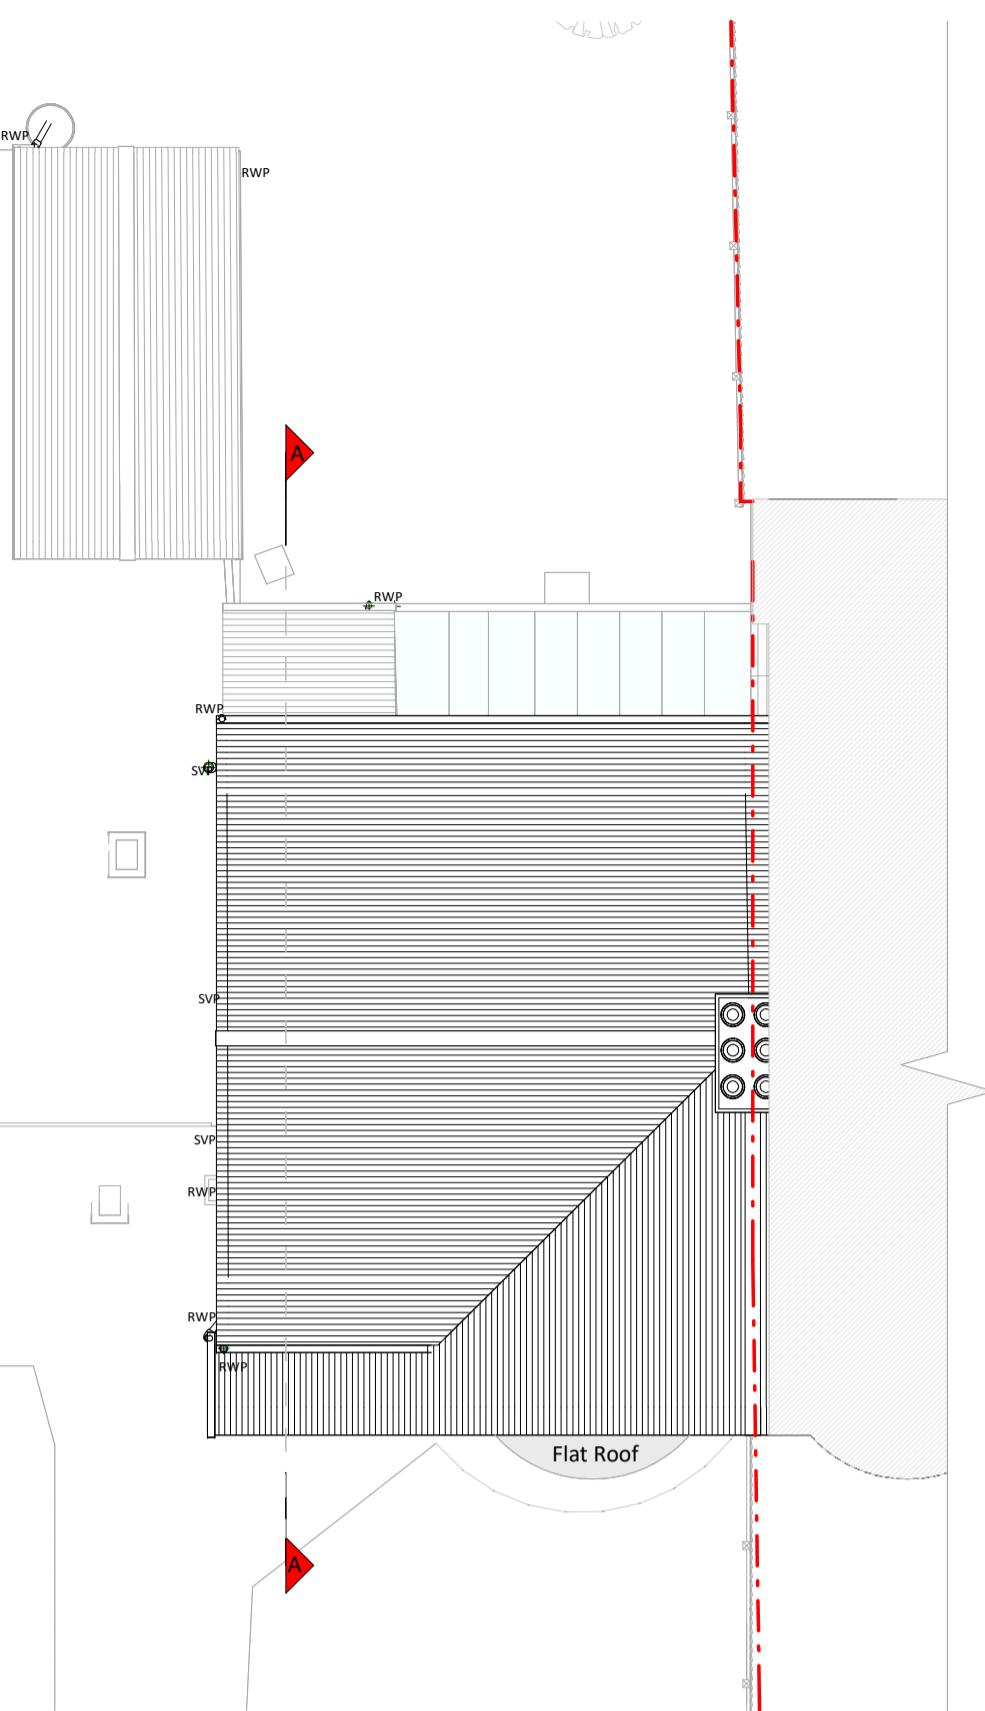

Roof Plan

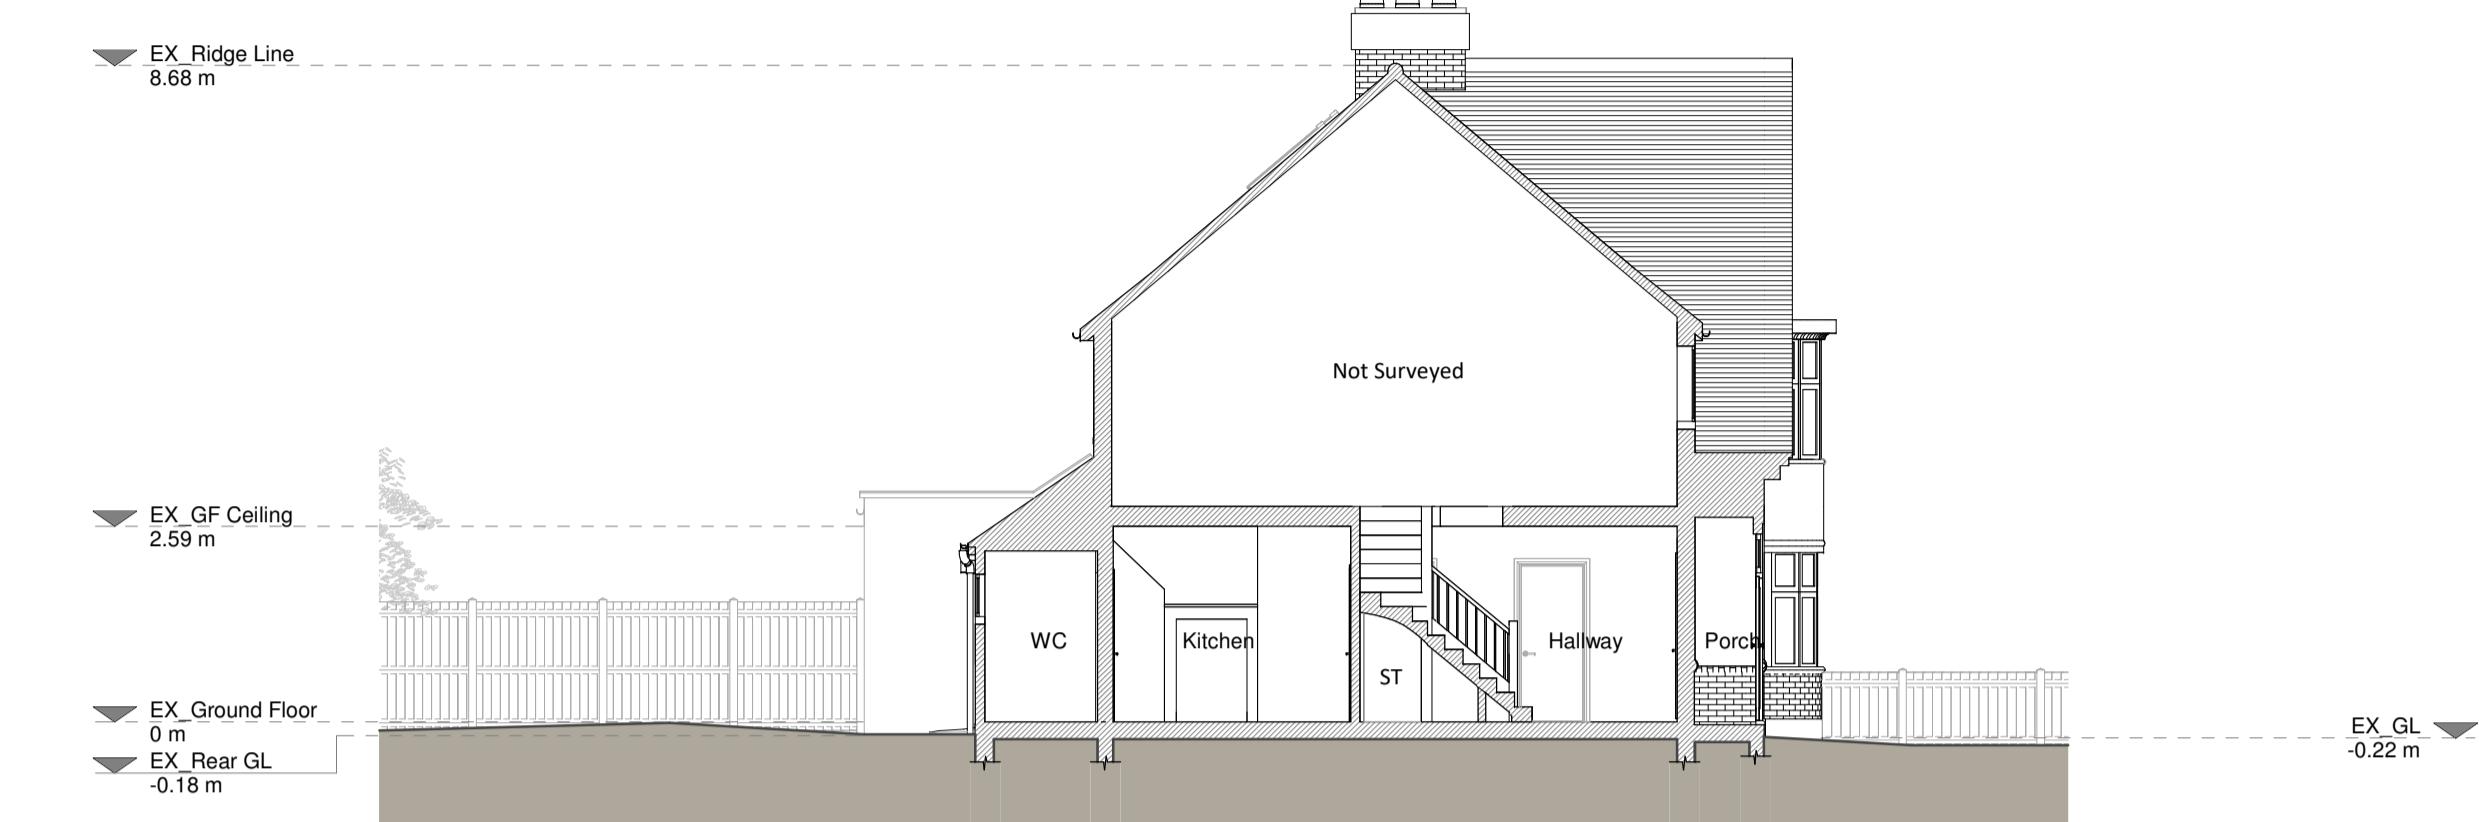

Section A - A



Front Elevation




Left Side Elevation



3D Front



Rear Elevation

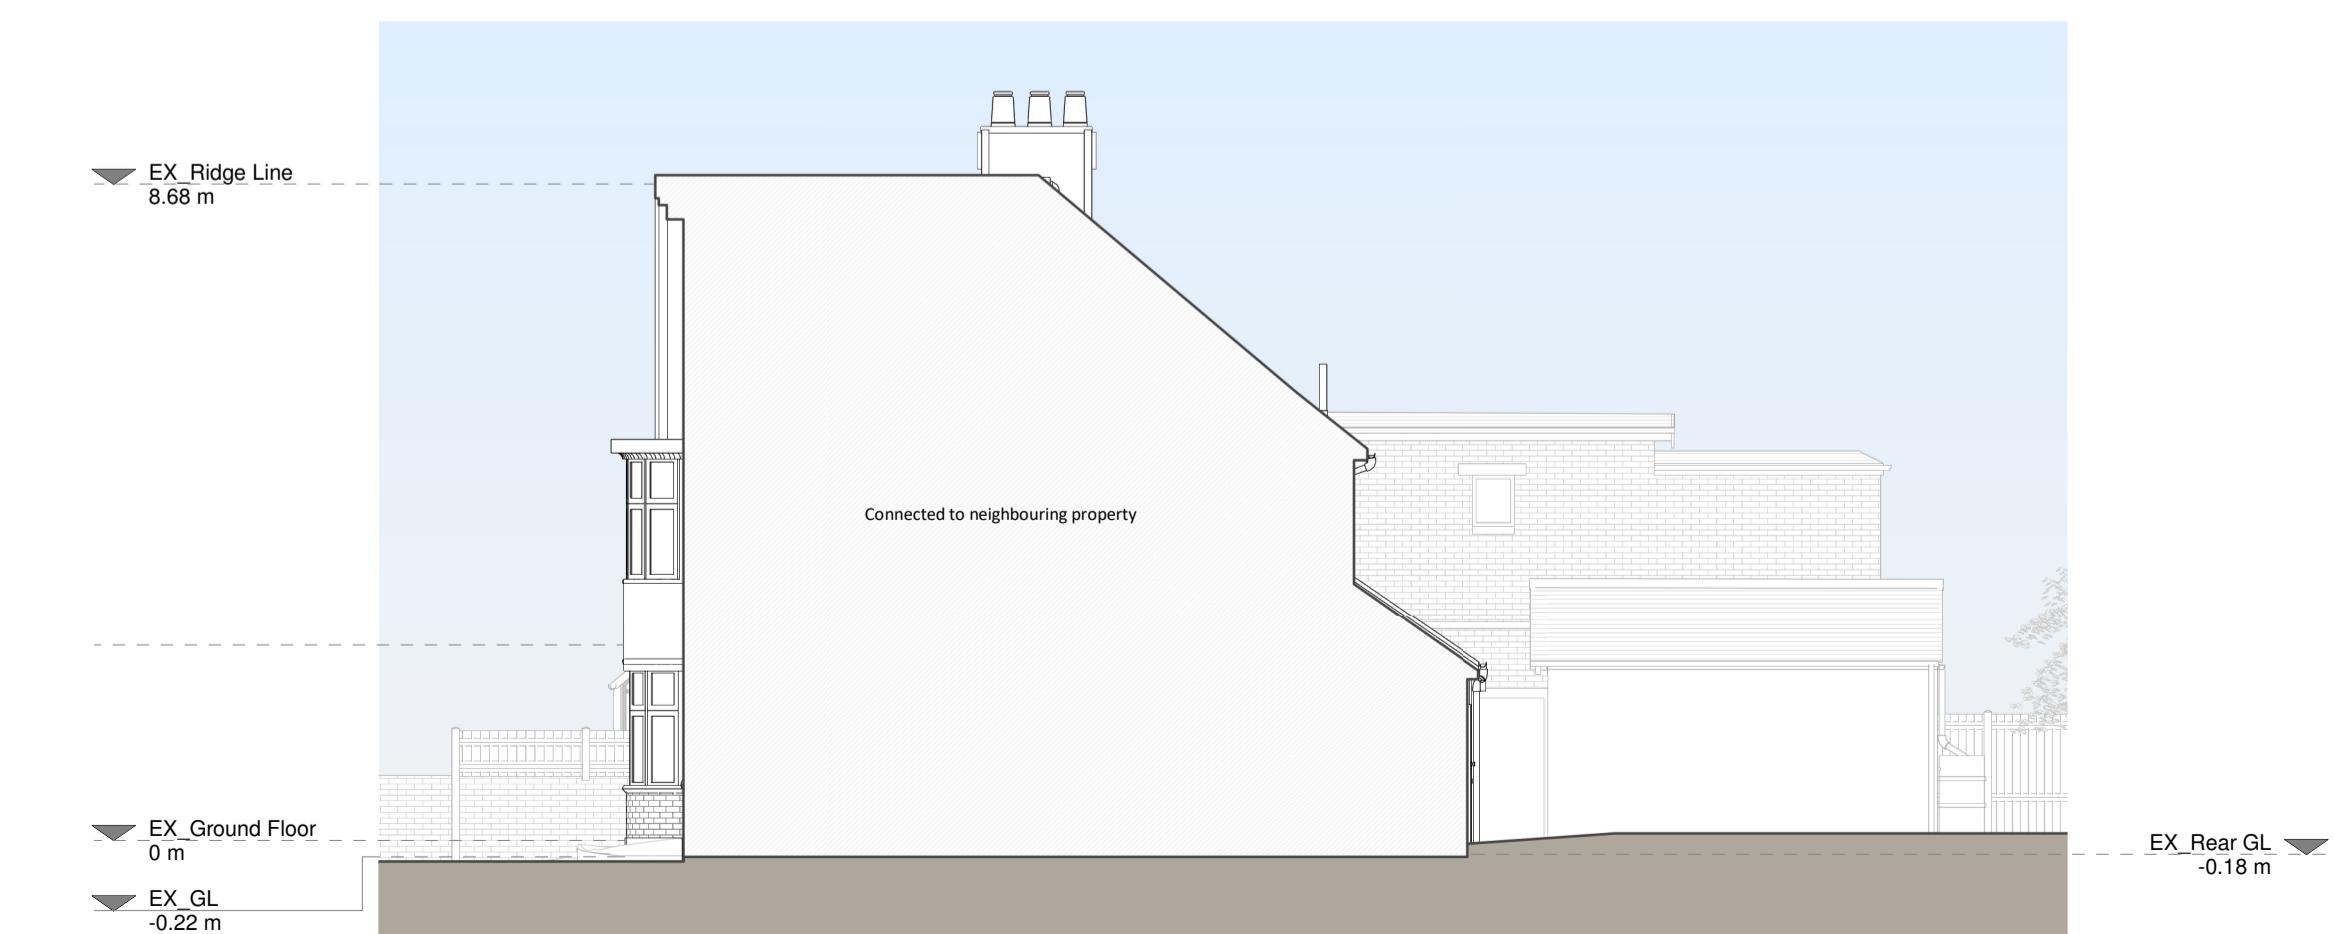

Right Side Elevation



3D Rear

**Existing Materials:**  
Brickwork / Walls - Pebbledash render walls  
Pitched roof - Clay roof tiles  
Windows - White timber framed windows, Brown timber framed doors, White painted timber framed glazed door  
RWPs / Gutters / Fascia's - Black upVC downspouts and gutters, White timber fascia

**KEY**

**Revision**  

Rev	Notes	Date
A	Planning Issue	14/11/2023


**Job Title:** Proposed ground floor rear extension, internal alteration and all associated works at 4 Norton Road, Uxbridge, UB8 2PT  
**Drawing Status:** Existing Drawings  
**Client:** Emma Newton  
**Drawing Title:** Existing Drawings

**RESI**  
*Grow your home*


Proposed ground floor rear extension, internal alteration and all associated works at 4 Norton Road, Uxbridge, UB8 2PT

**Existing Drawings**  
**Client:** Emma Newton  
**Drawing Title:** Existing Drawings


**Scale:** 1:100 @ A1      **Drawn:** AR  
**Date:** Sep 2023      **Checked:** JE  
**Drawing No.:** B188768-1100      **Rev:** A

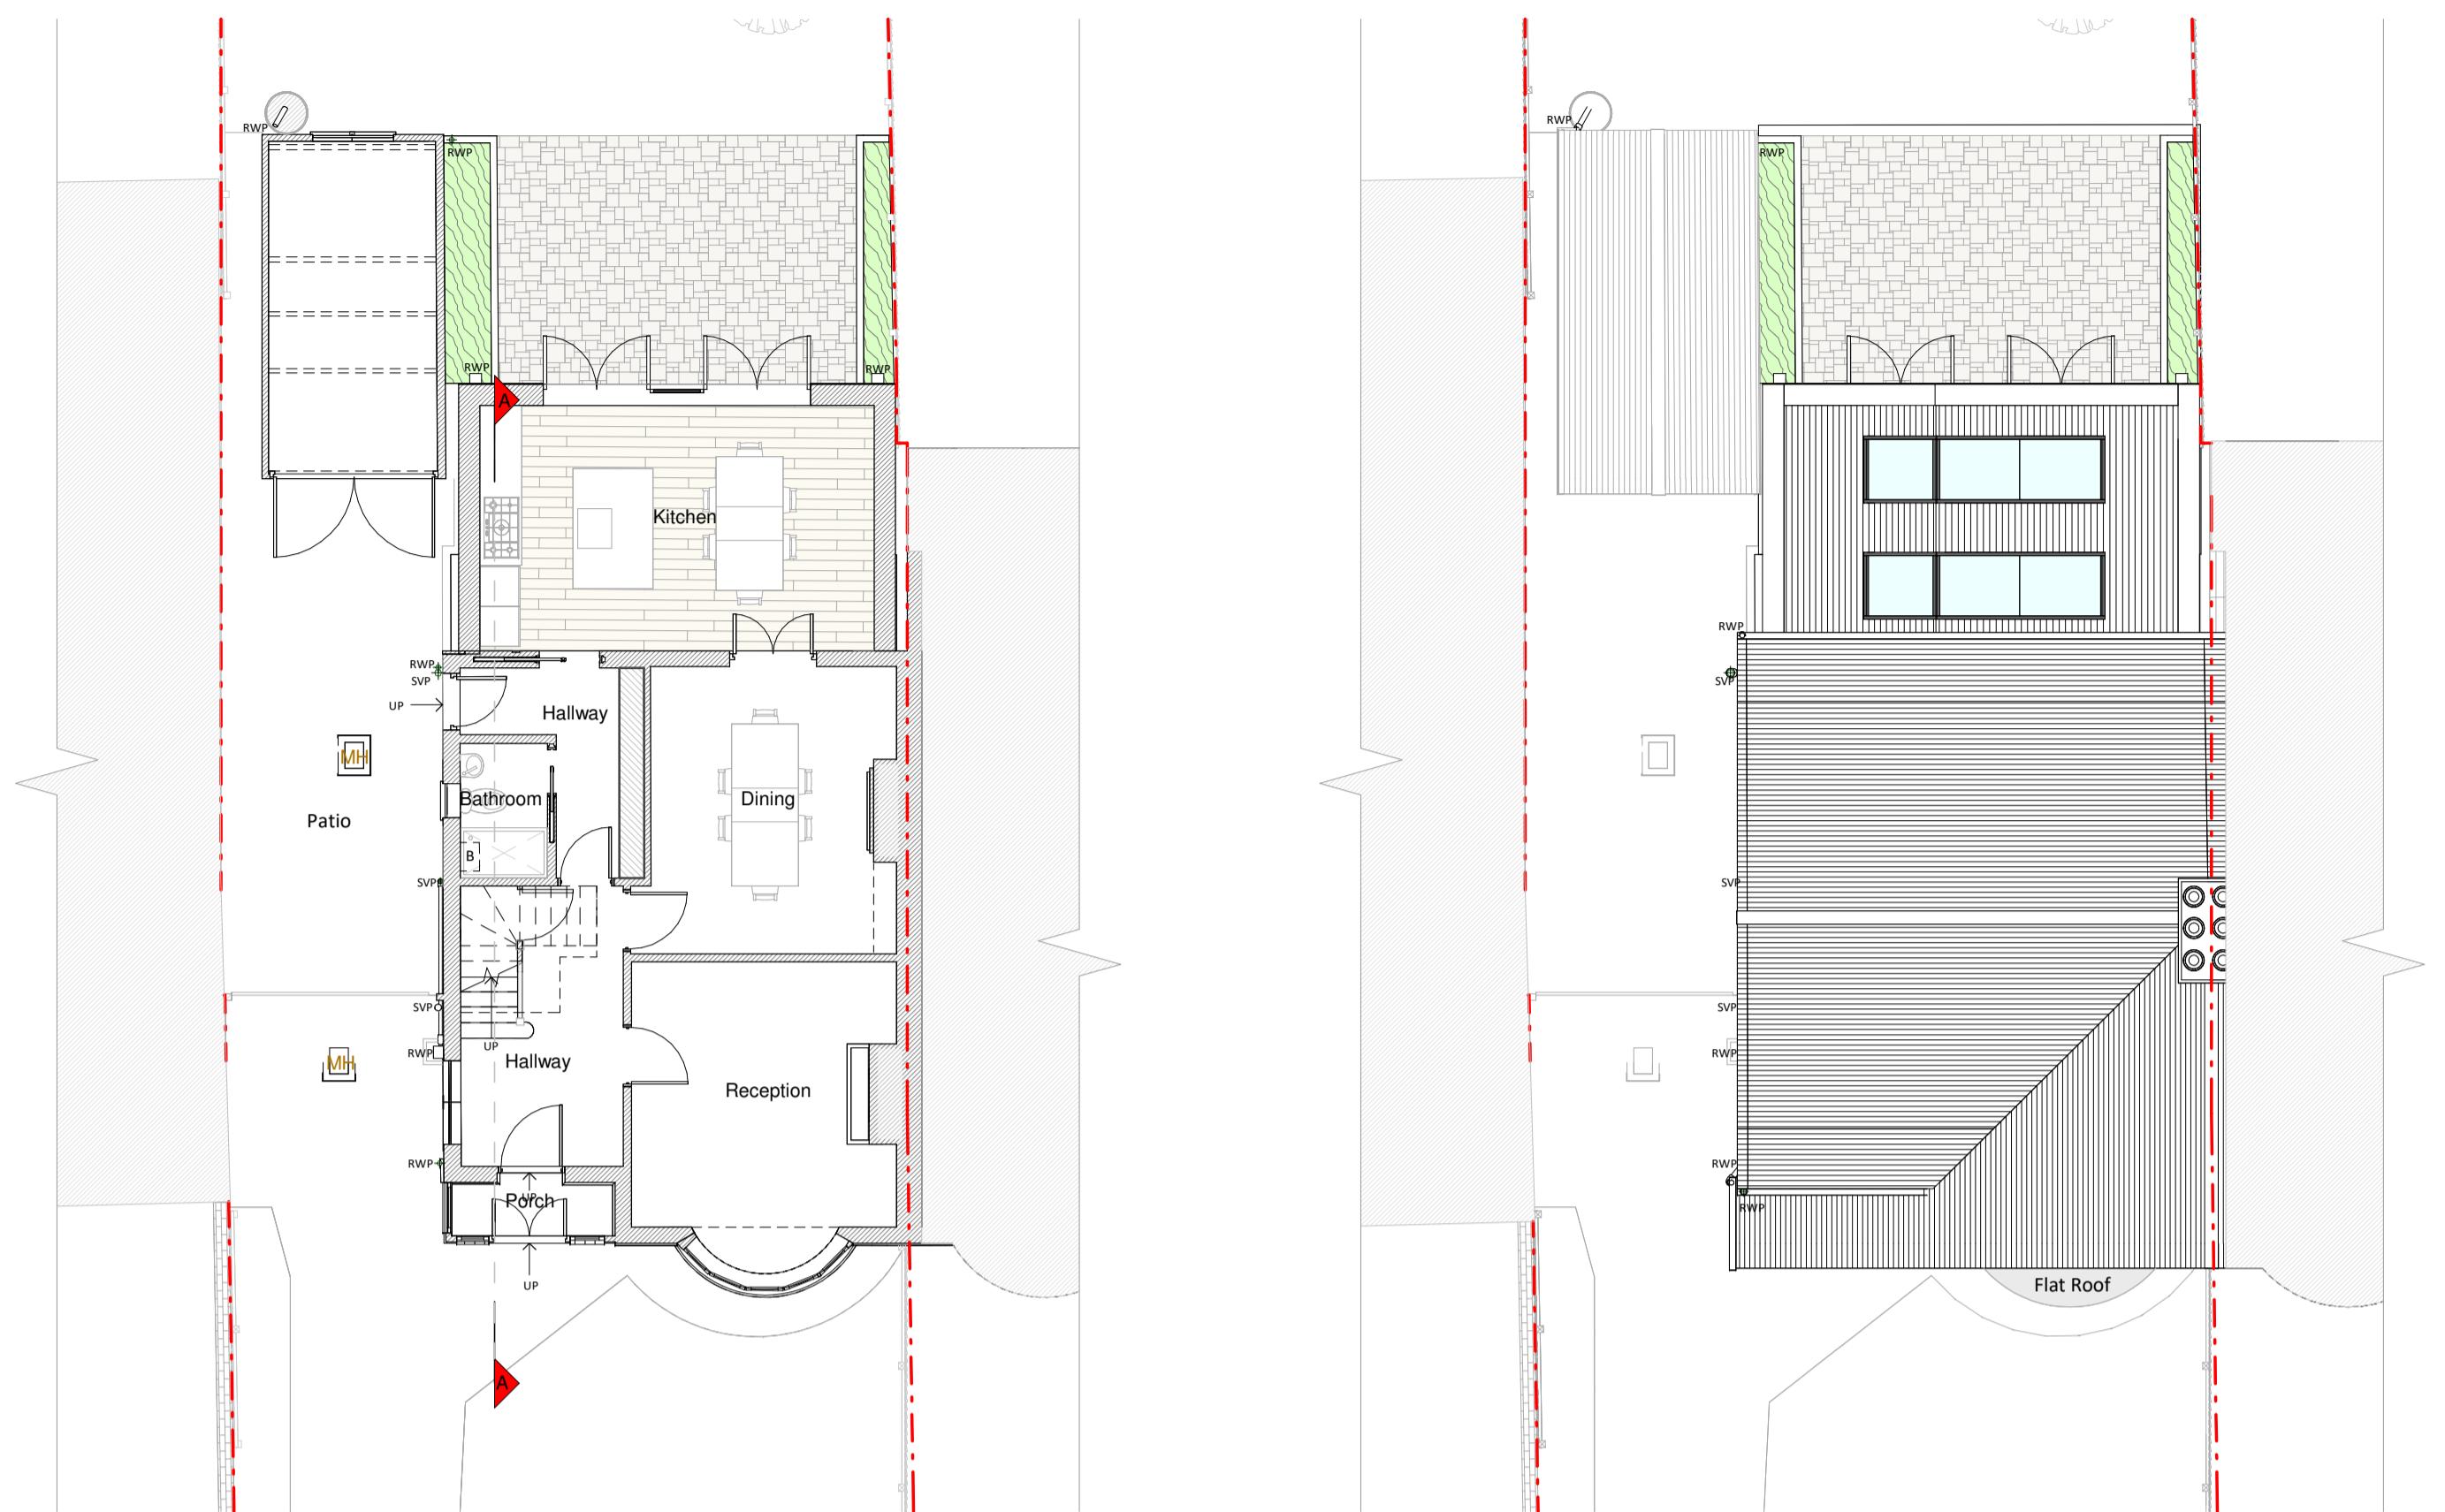

Ground Floor Plan

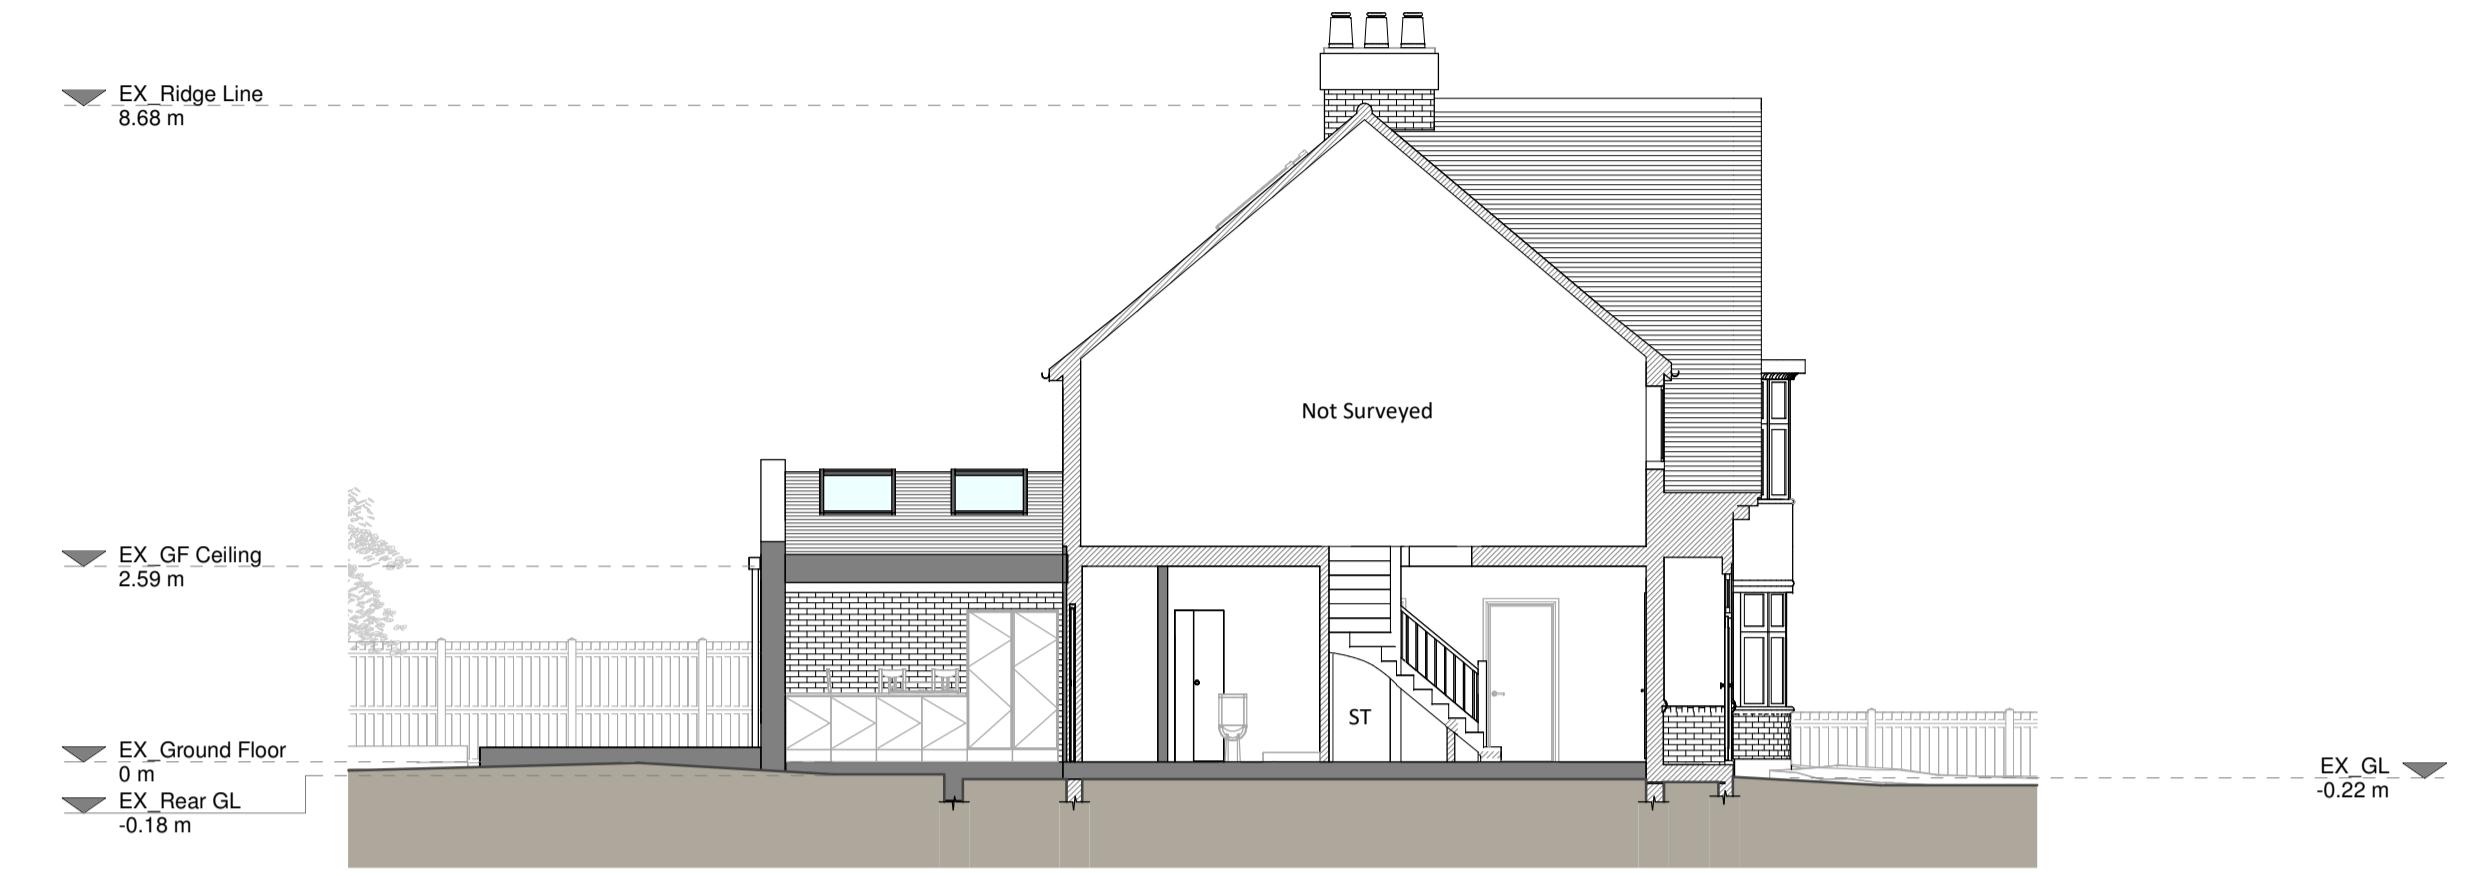

Section A - A

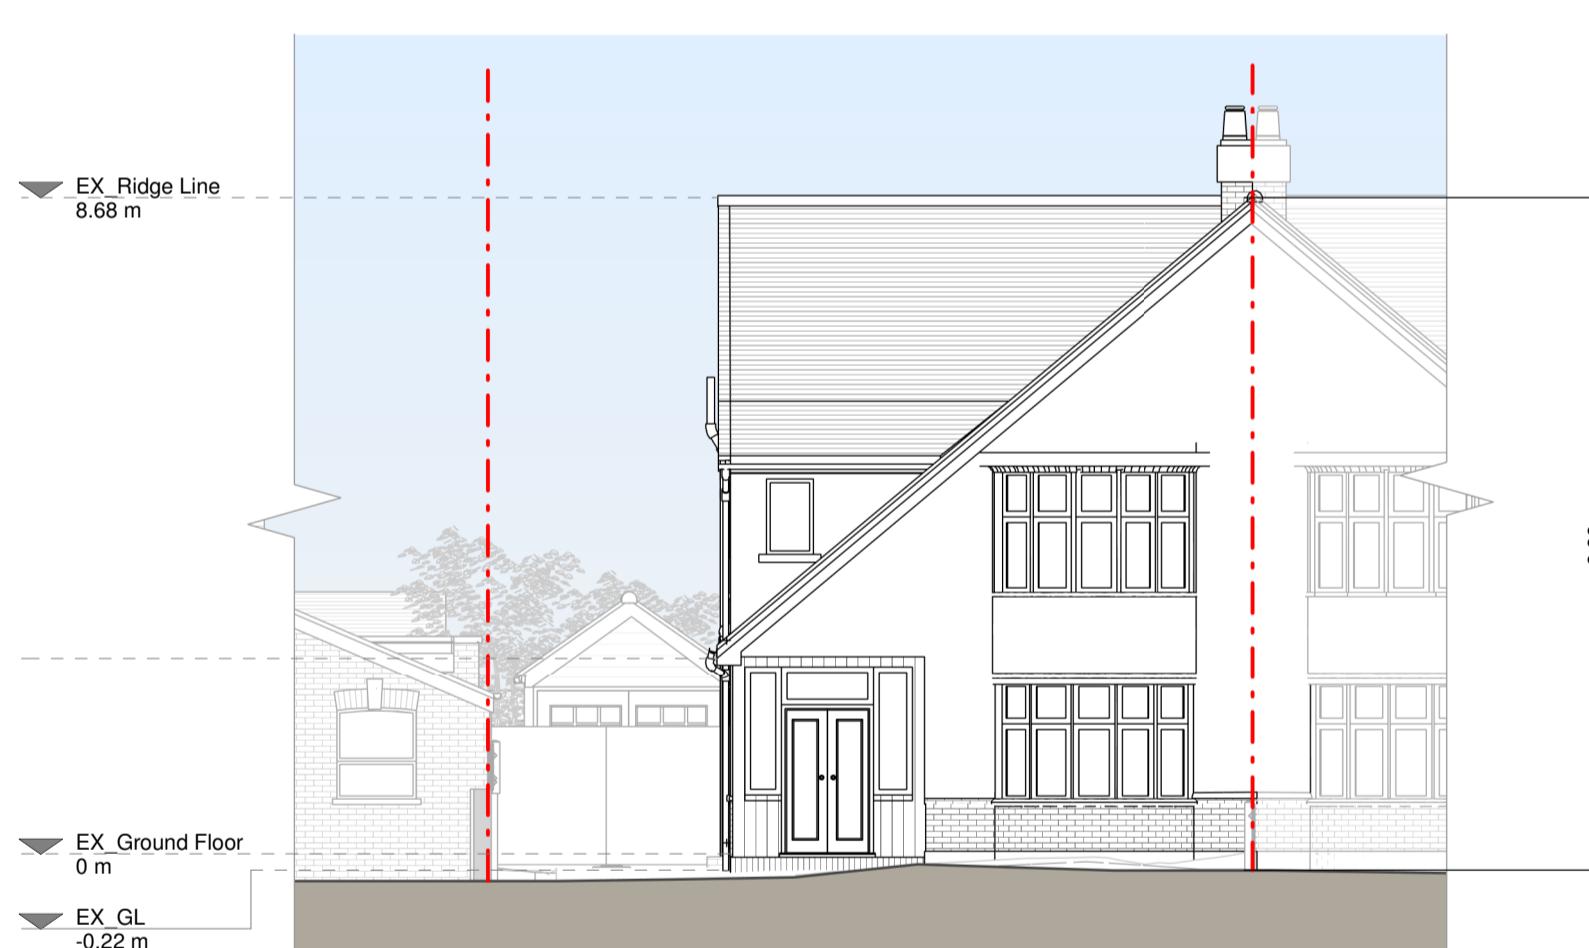


Front Elevation




Left Side Elevation



3D Front

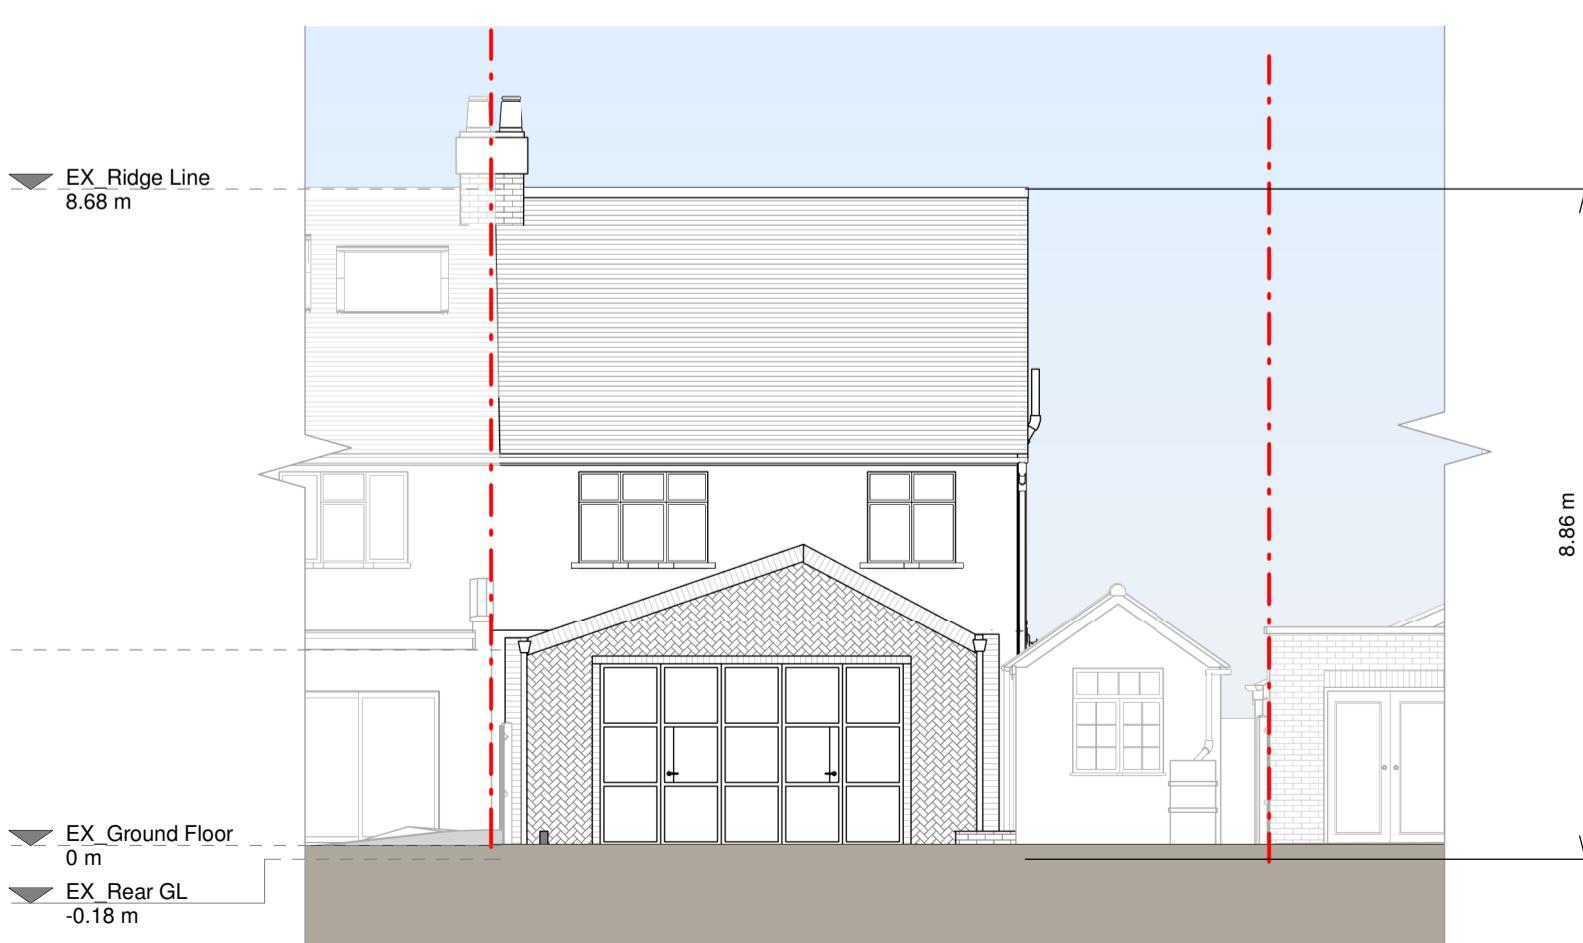

Rear Elevation

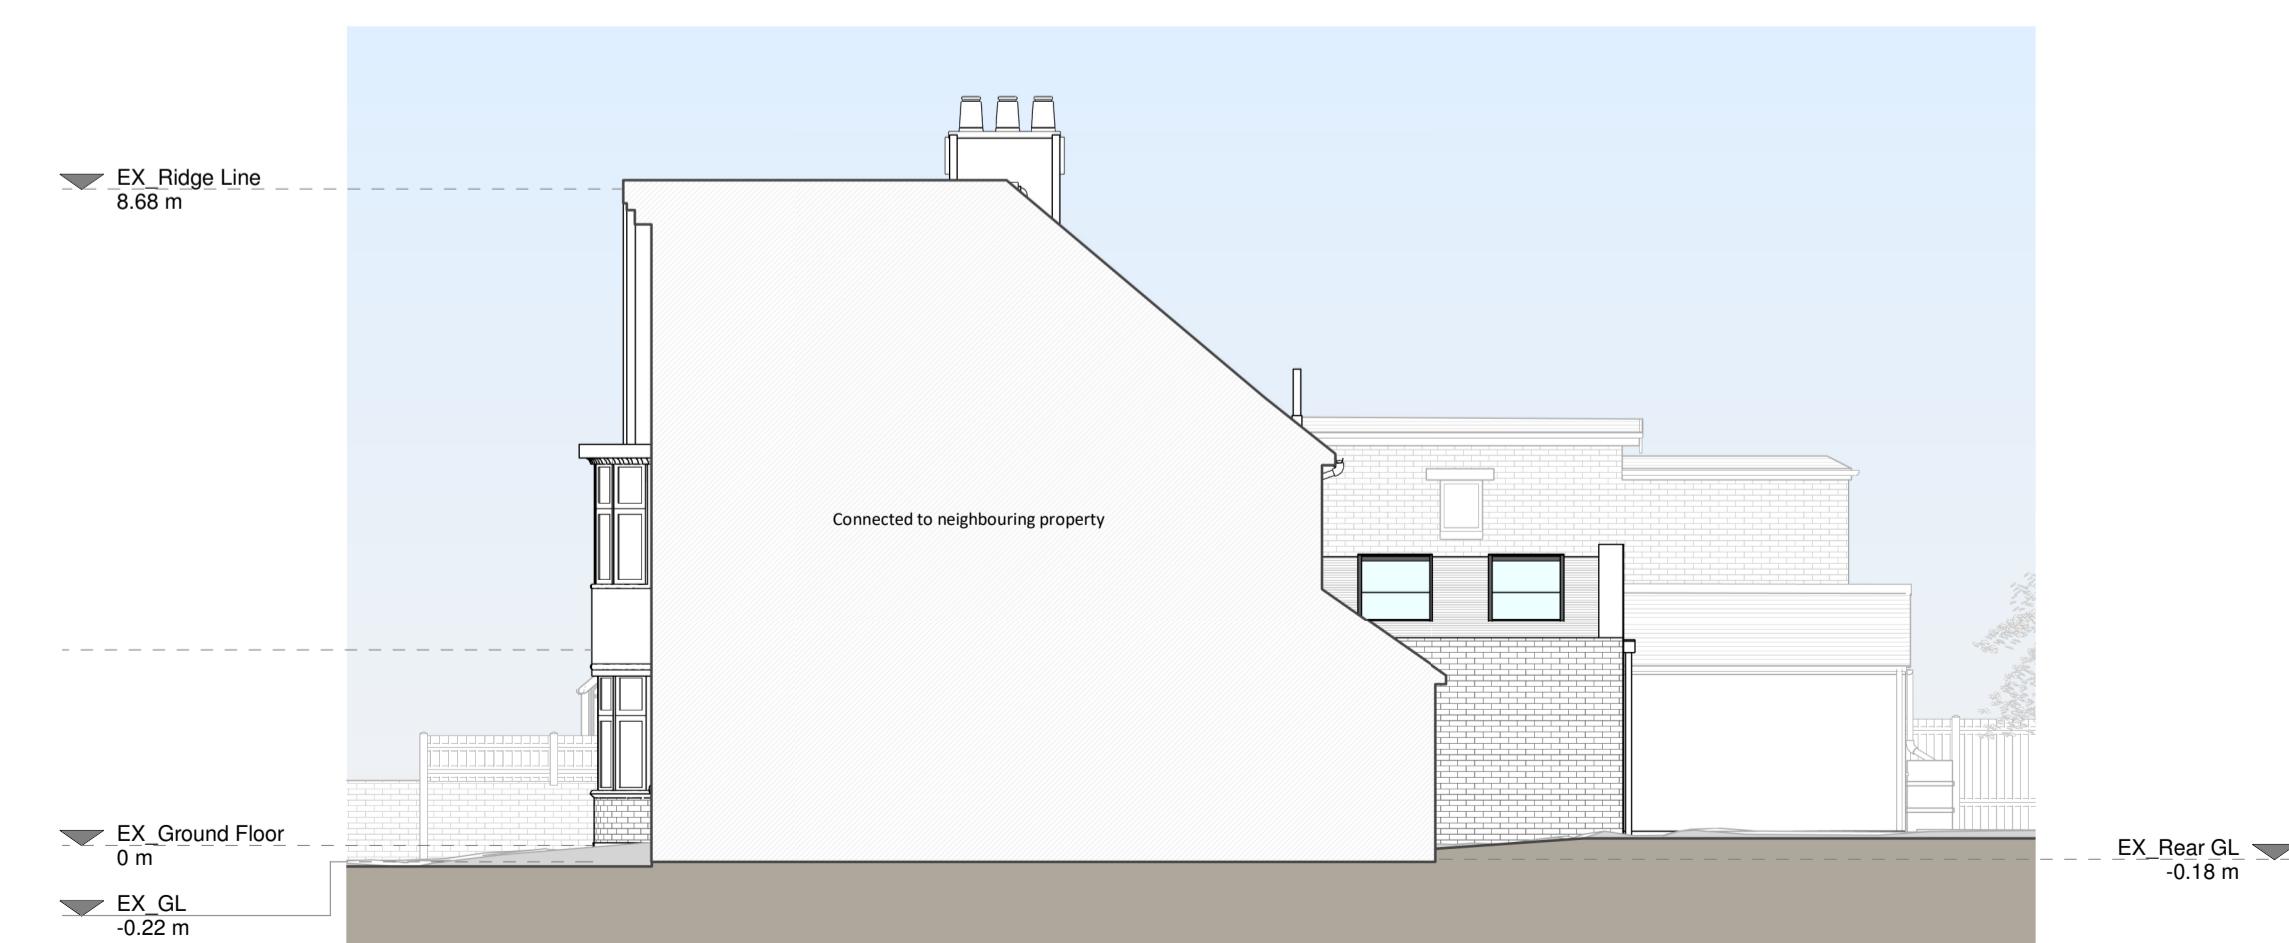


Right Side Elevation



3D Rear

Proposed Materials:		
Brickwork / Walls - Brick to match		
Pitched roof - Clay roof tiles		
Windows - White timber framed windows, Brown timber framed windows		
Doors - Grey/Black Metal doors		
RWPF / Gutter / Fascia - Black upVC downspouts and gutters, White timber fascia		

Existing walls	Boundary line
Proposed walls	Proposed beam
Proposed furniture	Proposed drainage
Proposed staircase	Existing removed
Proposed windows	Proposed rooflight
Proposed roofline	1.8m head height

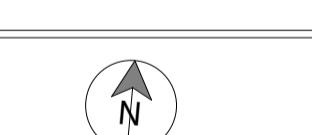

Revision	Notes	Date
A	Planning Issue	14/11/2023



Proposed ground floor rear extension, internal alteration and all associated works at 4 Norton Road, Uxbridge, UB8 2PT

Drawing Status

Planning Drawings

Client

Emma Newton

Drawing Title

Proposed Drawings

Scale 1:100 @ A1

Drawn AE

Checked AE

Approved AE

1 0 1 2 3 4 5

SCALE 1:100

m

1 0 1 2 3 4 5

SCALE 1:100

m

Drawing No. B188768-3100 Rev A