






Existing ground floo

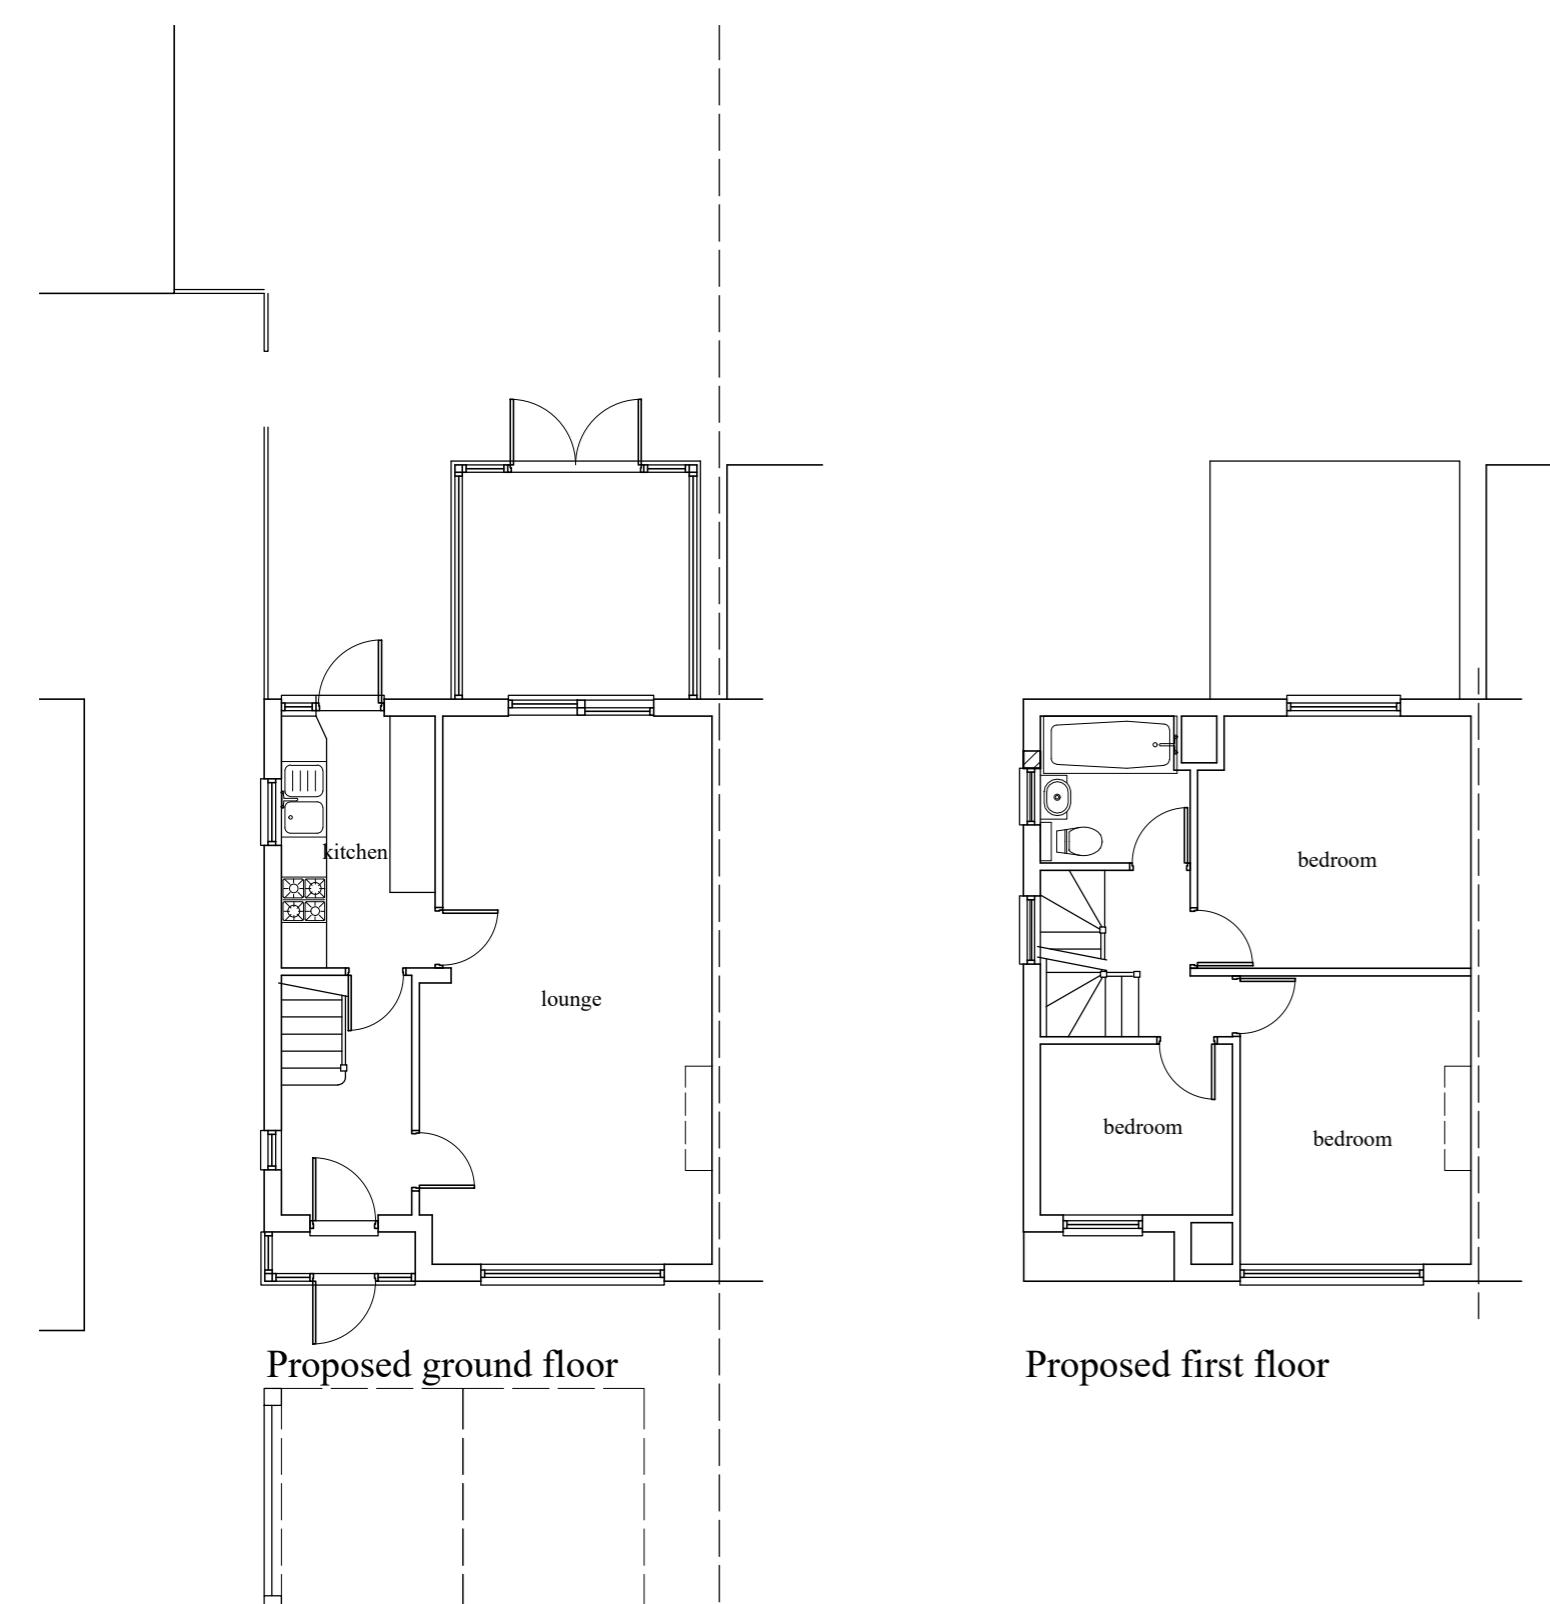

Proposed ground floor

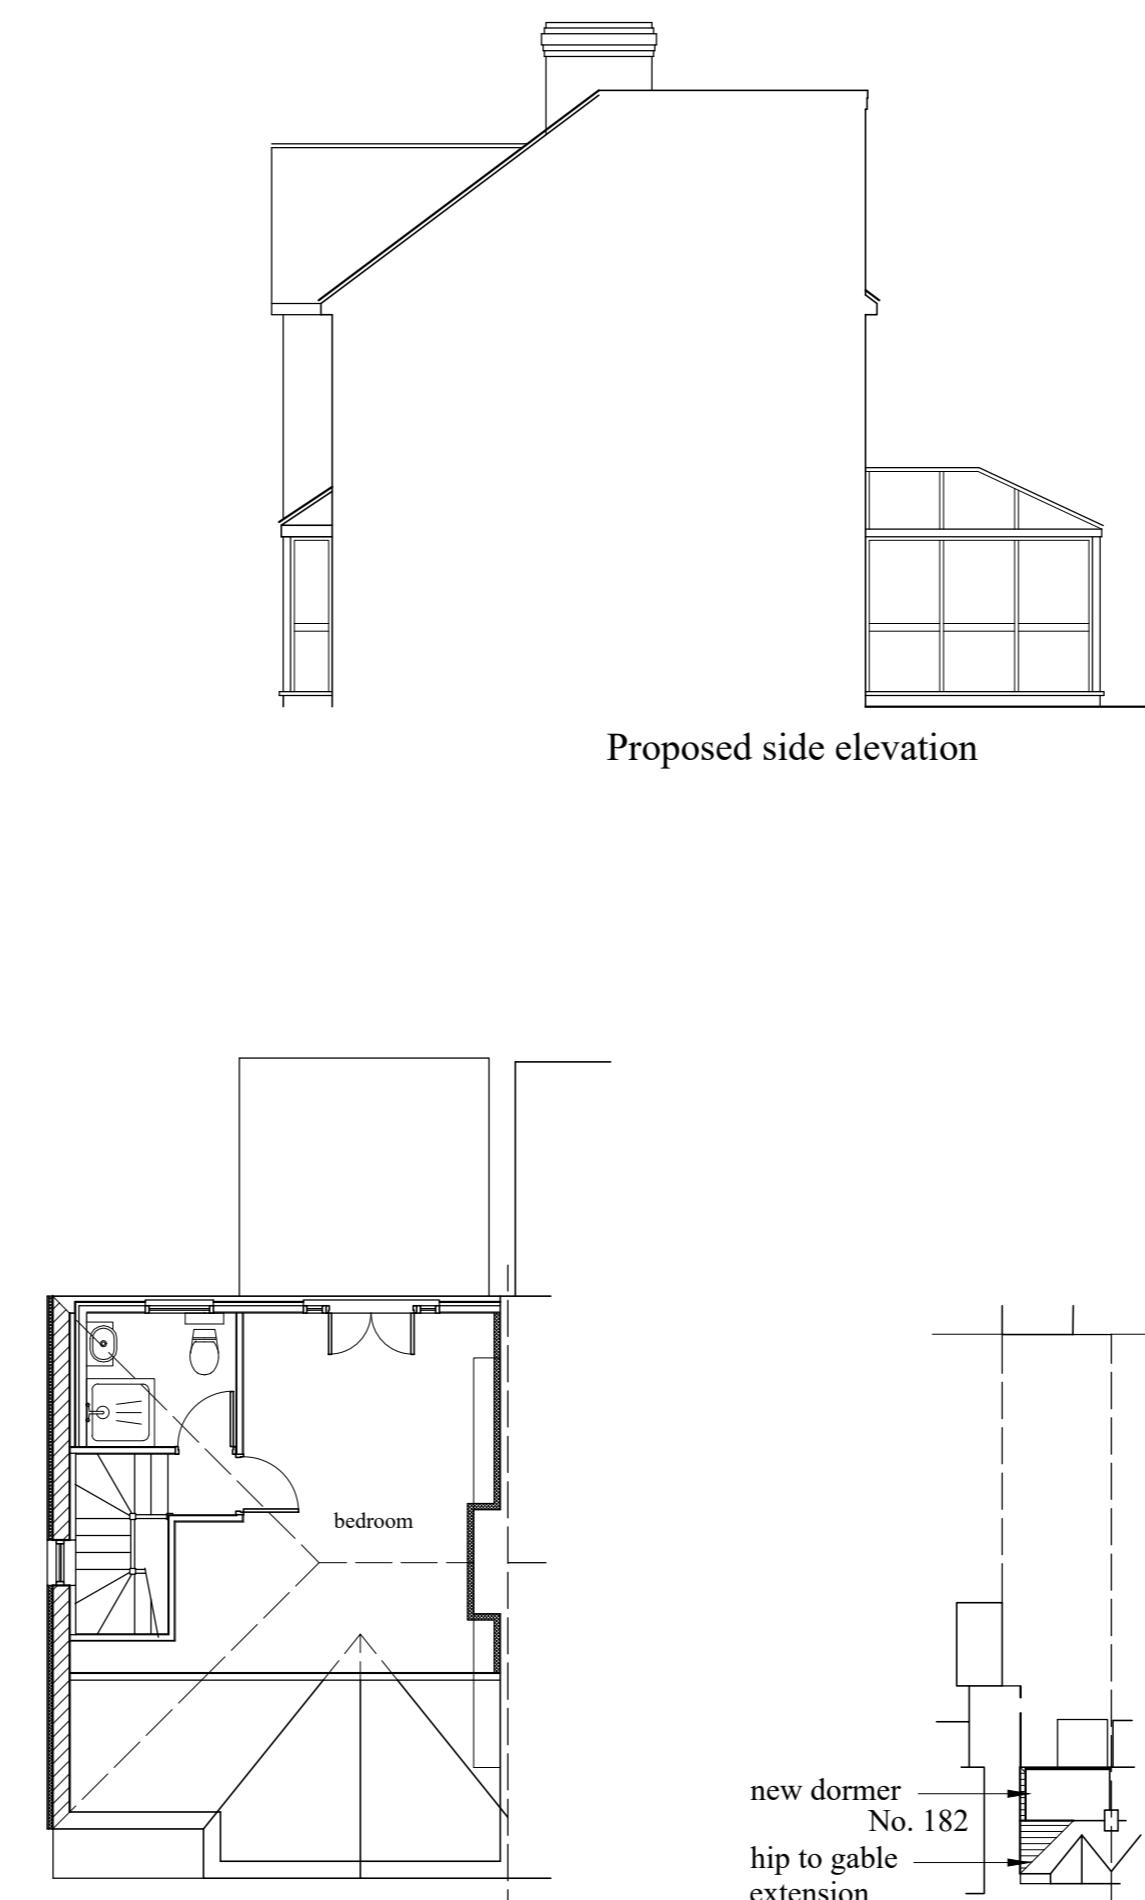


Proposed second floor

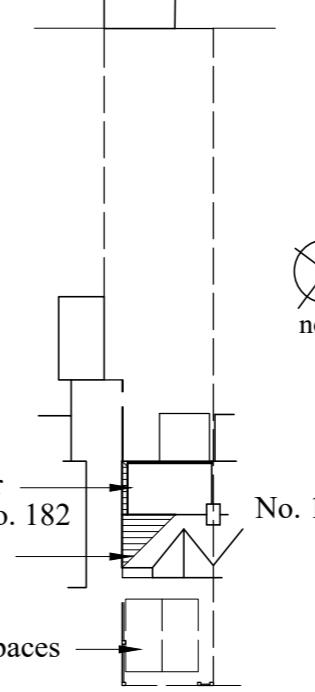


Site plan 1:500



Proposed front elevation

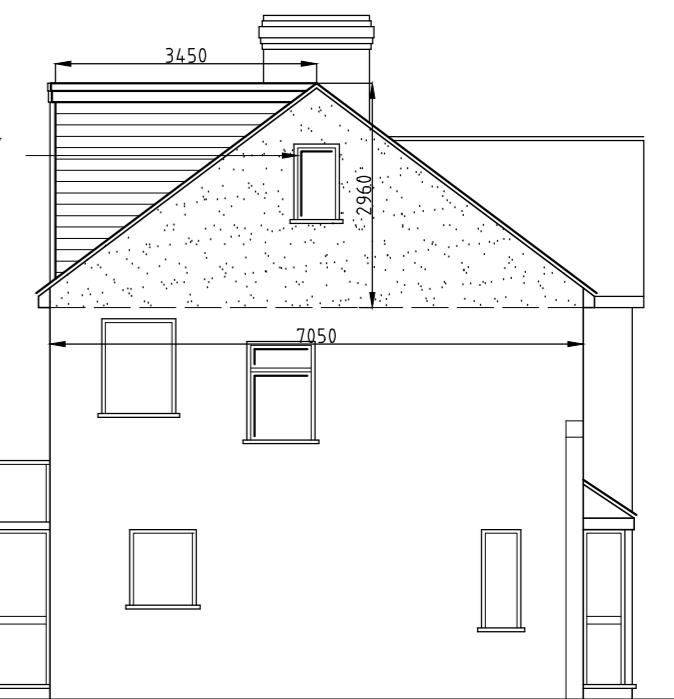

posed side elevation

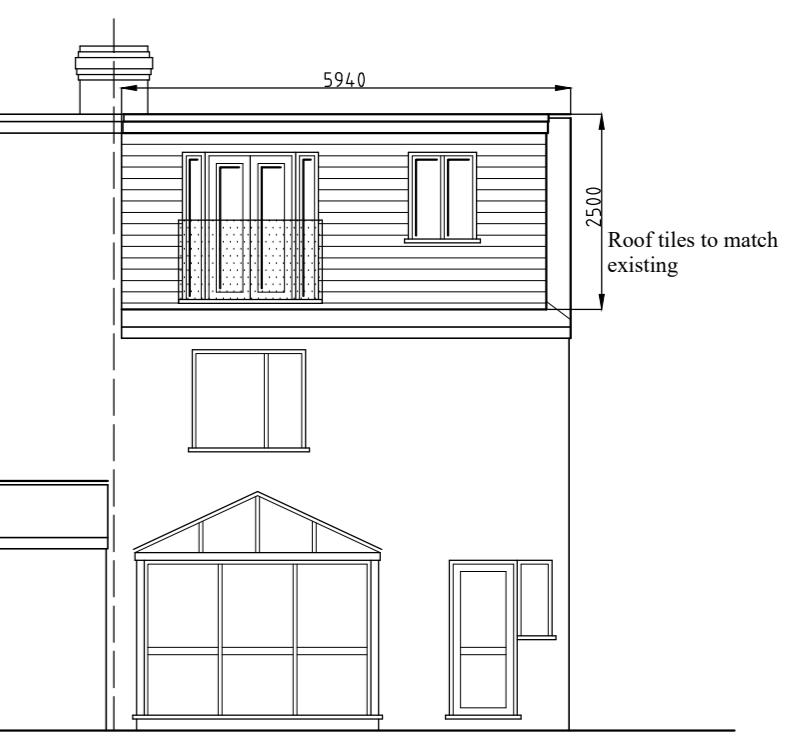

Proposed rear elevation

1:100	0m	1	2	3	4	5	6	7	8m
<p>Gross volume of proposed hip to gable conversion: $\frac{1}{6} \times 7.05 \times 2.96 \times 3.54 = 12.31 \text{m}^3$</p> <p>Volume of proposed dormer: $\frac{1}{2} \times 5.94 \times 2.58 \times 3.45 = 26.4 \text{m}^3$</p> <p>Net increase in volume of house: $12.31 + 26.4 = 38.7 \text{m}^3$</p>									
Revisions:									
<p>ABA Chartered Surveyors</p> <p>103 Manor Way, Ruislip, HA4 8HW.</p> <p>email:aba@aujla.co.uk Tel: 020 8574 3535</p>									
scale 1:100 @A2		title Hip to gable extension with dormer on rear roof slope.							
date 29/08/23									
drg no 2333-pl-03	rev	site 184 Long Drive, Ruislip HA4 0HU.							
Status		Planning.							