

Notes

All drawings to be signed off by building control before the commencement of any works. If works commence on a Building Notice, the Builder/property owner commences works at their own risk and ELA Design (or its Officer's) cannot accept and liability whatsoever for these works carried out.



Rev	Date	Details	By
A	26/10/23	Revision A	CE


Project: Loft Extension

Drawing: Existing Layout

Address: 60 Marlborough Avenue,
Ruislip, HA4 7NP


Drawing No.: ELA/1 Rev: A

A3 Scale: 1:100 Drawn By: CE Job No: 2802 Date: 26/10/23

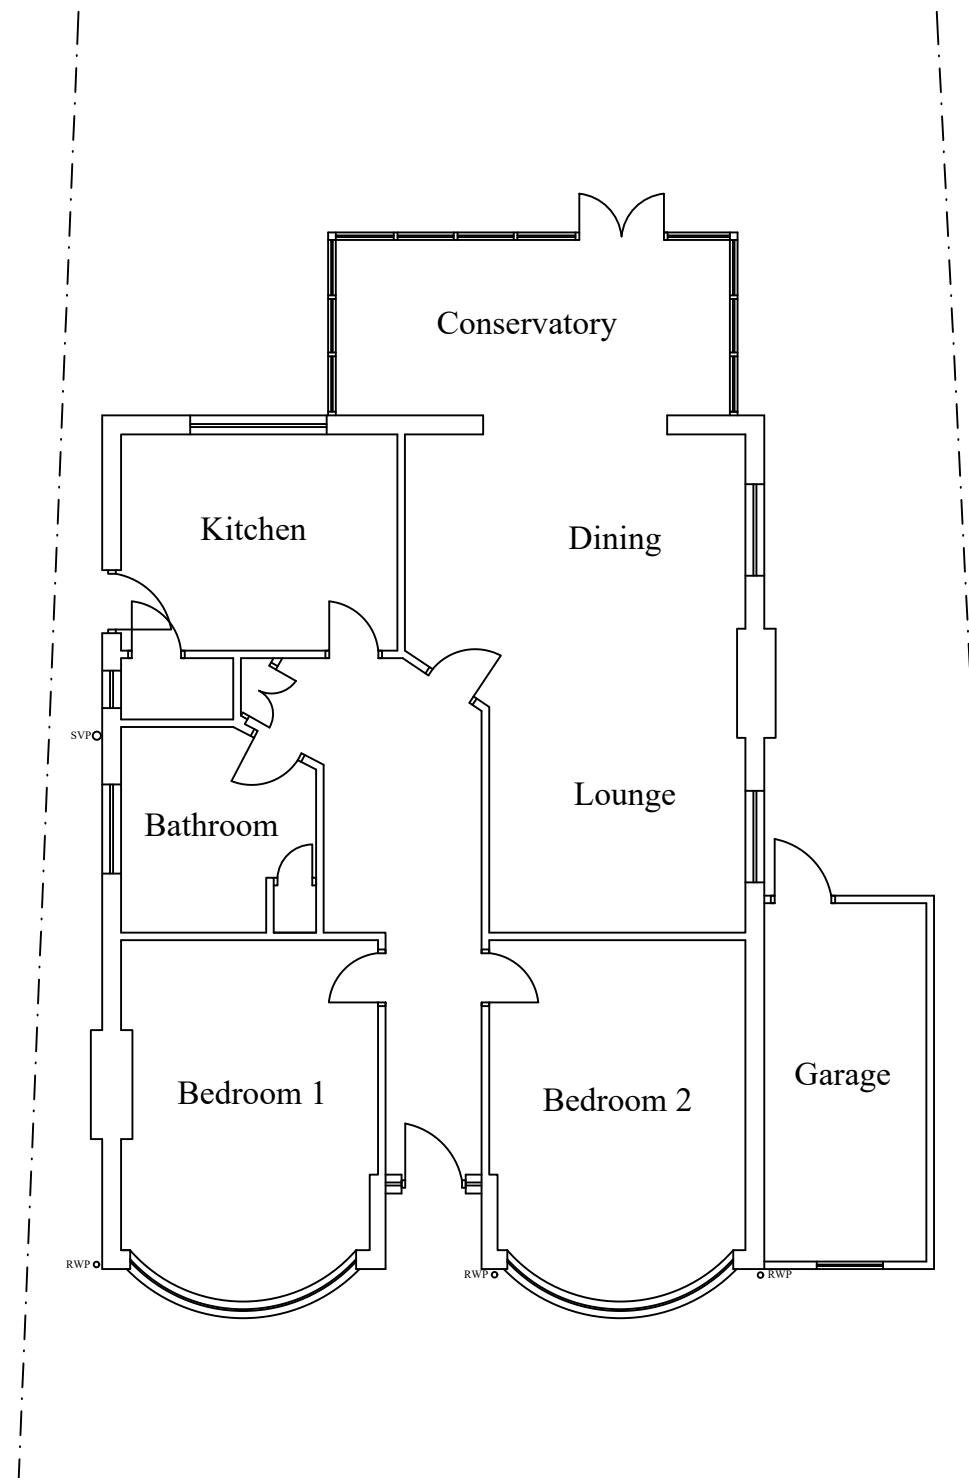

Notes

All drawings to be signed off by building control before the commencement of any works. If works commence on a Building Notice, the Builder/property owner commences works at their own risk and ELA Design (or its Officer's) cannot accept and liability whatsoever for these works carried out.

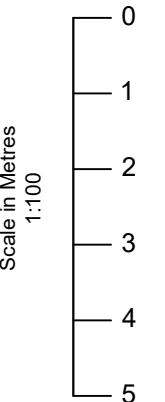


EXISTING FRONT ELEVATION



EXISTING SIDE ELEVATION



EXISTING REAR ELEVATION

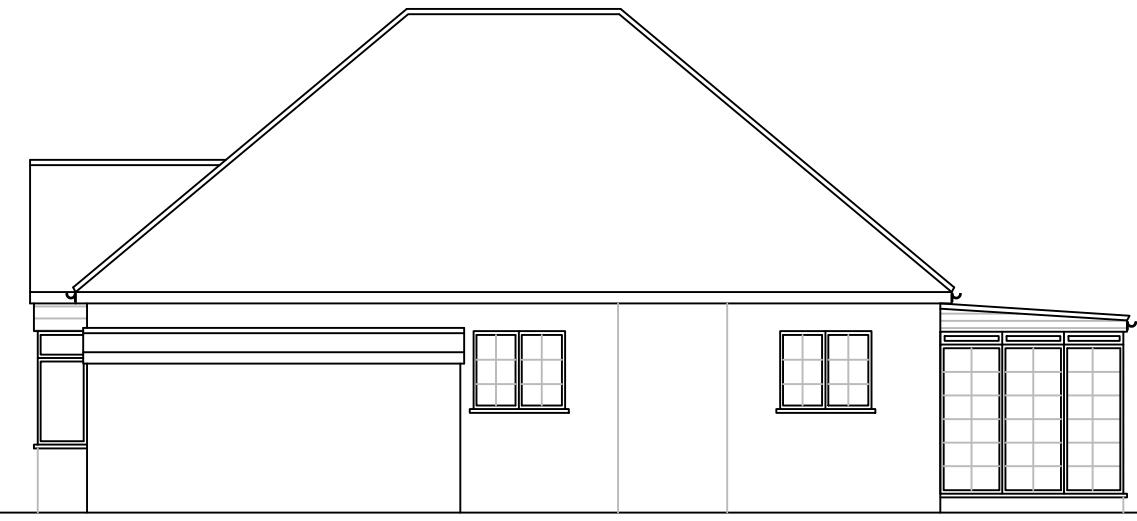

EXISTING SIDE ELEVATION

Rev	Date	Details	By
A	26/10/23	Revision A	CE

Project: Loft Extension

Drawing: Existing Elevations

Address: 60 Marlborough Avenue,
Ruislip, HA4 7NP

Drawing No: ELA/2 Rev: A


A3 Scale: 1:100 Drawn By: CE Job No: 2802 Date: 26/10/23

Notes


All drawings to be signed off by building control before the commencement of any works. If works commence on a Building Notice, the Builder/property owner commences works at their own risk and ELA Design (or its Officer's) cannot accept and liability whatsoever for these works carried out.



Scale in Metres
1:100

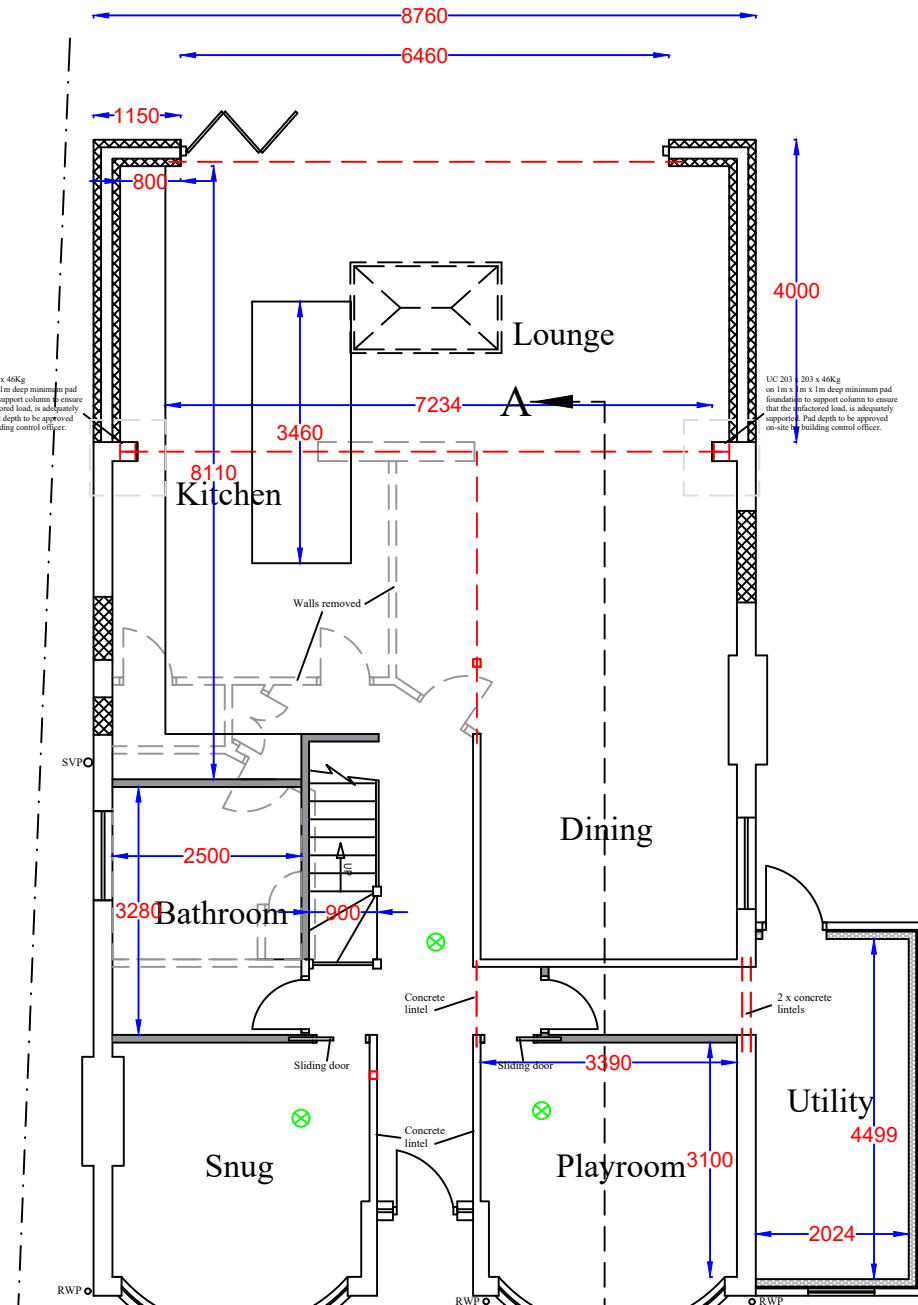

PROPOSED GROUND FLOOR LAYOUT

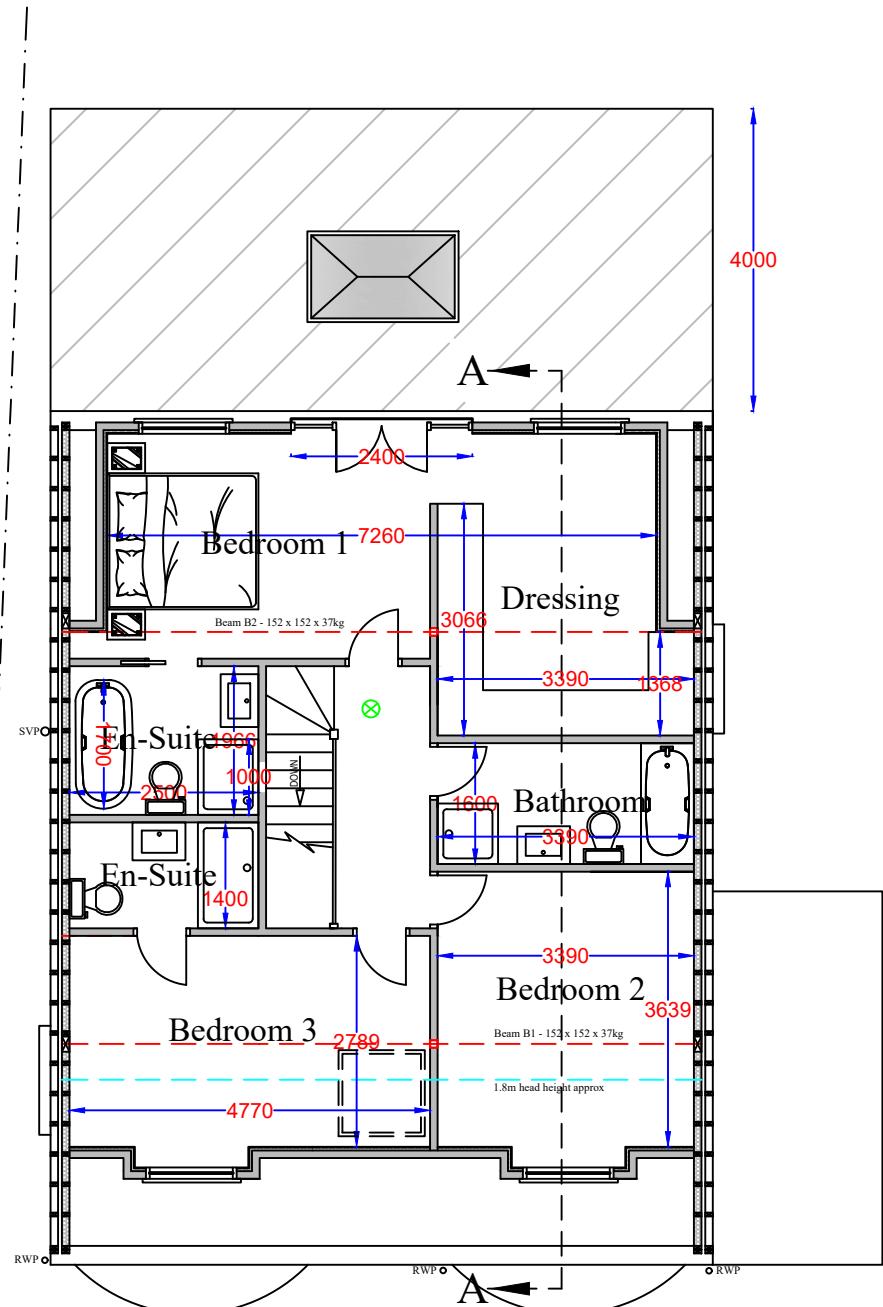

PROPOSED LOFT FLOOR LAYOUT

Project: Loft Extension			
Drawing: Proposed Layout			
Address: 60 Marlborough Avenue, Ruislip, HA4 7NP			
Drawing No.: ELA/3		Rev: A	
A3 Scale: 1:100		Drawn By: CE	Job No: 2802
Date: 26/10/23		Date: 26/10/23	
 ELA design		ELA Design Beechcroft Riverside Avenue Brockbourne Herts EN10 6RA www.el-a-design.co.uk Tel: 07979510821	

Notes

All drawings to be signed off by building control before the commencement of any works. If works commence on a Building Notice, the Builder/property owner commences works at their own risk and ELA Design (or its Officer's) cannot accept and liability whatsoever for these works carried out.




0
1
2
3
4
5

Scale in Metres
1:100




PROPOSED FRONT ELEVATION

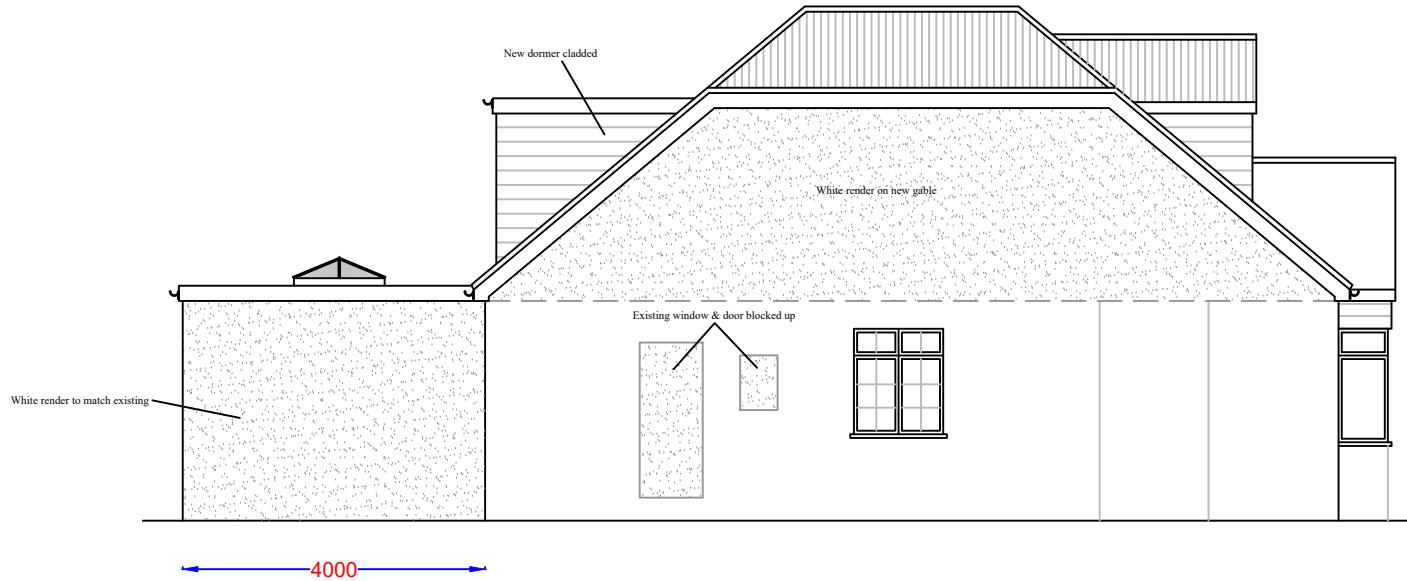

PROPOSED SIDE ELEVATION



PROPOSED REAR ELEVATION

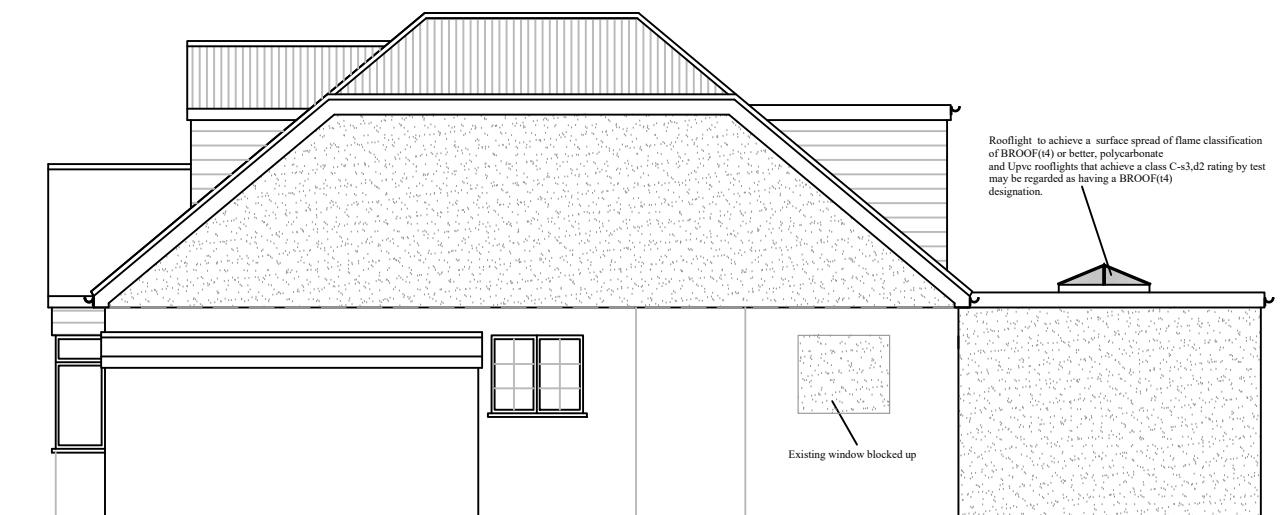

PROPOSED SIDE ELEVATION

Rev	Date	Details	By
A	26/10/23	Revision A	CE

Project:
Loft Extension

Drawing:
Proposed Elevations

Address:
60 Marlborough Avenue,
Ruislip, HA4 7NP

Drawing No.:
ELA/6

Rev:
A

A3 Scale:
1:100

Drawn By: Job No: Date:
CE 2802 26/10/23

Notes

All drawings to be signed off by building control before the commencement of any works. If works commence on a Building Notice, the Builder/property owner commences works at their own risk and ELA Design (or its Officer's) cannot accept and liability whatsoever for these works carried out.



Rev	Date	Details	By
A	26/10/23	Revision A	CE


Project: Loft Extension

Drawing: Roof Plan


Address: 60 Marlborough Avenue,
Ruislip, HA4 7NP

Drawing No.: ELA/13 Rev: A

A3 Scale: 1:100 Drawn By: CE Job No: 2802 Date: 26/10/23

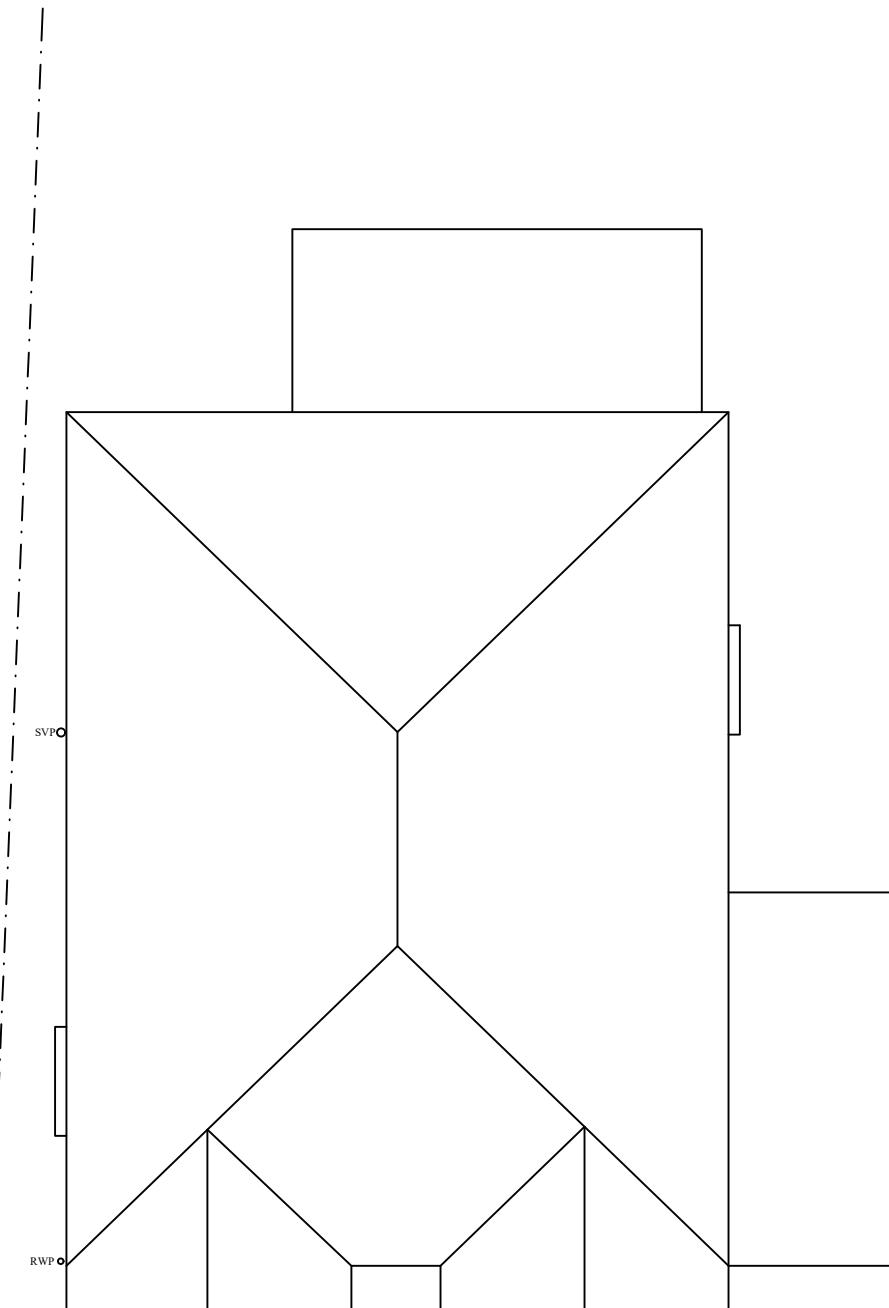



EXISTING ROOF PLAN

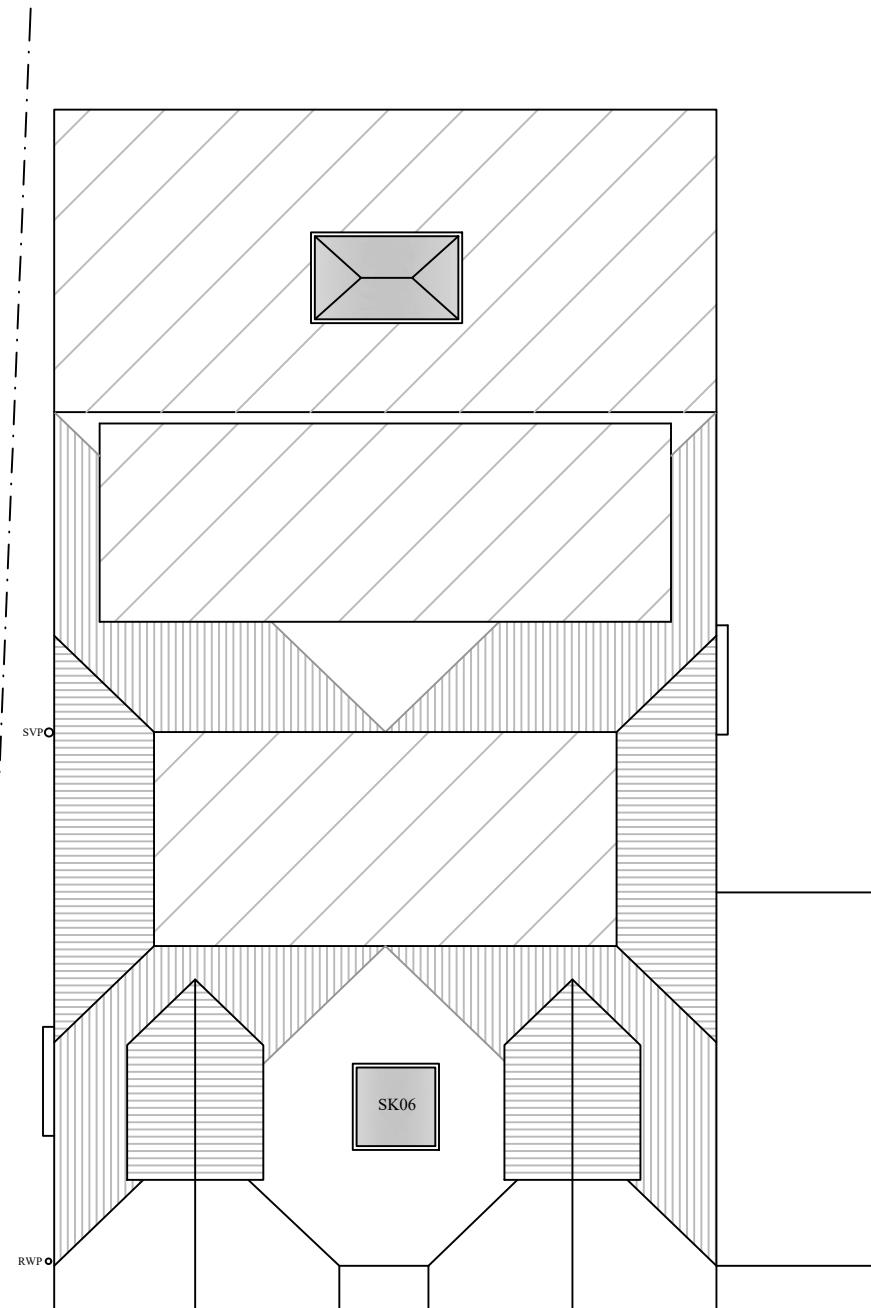

PROPOSED ROOF PLAN

Notes

All drawings to be signed off by building control before the commencement of any works. If works commence on a Building Notice, the Builder/property owner commences works at their own risk and ELA Design (or its Officer's) cannot accept and liability whatsoever for these works carried out.

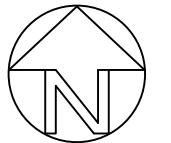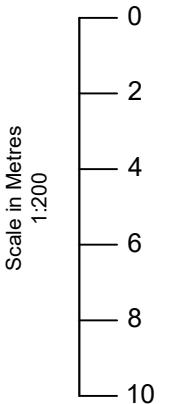

O/S licence number			
100060020			
Rev	Date	Details	By
A	26/10/23	Revision A	CE


Project: Loft Extension

Drawing: Block Plan

Address: 60 Marlborough Avenue,
Ruislip, HA4 7NP



Drawing No.: ELA/14 Rev: A

A3 Scale: 1:200 Drawn By: CE Job No: 2802 Date: 26/10/23

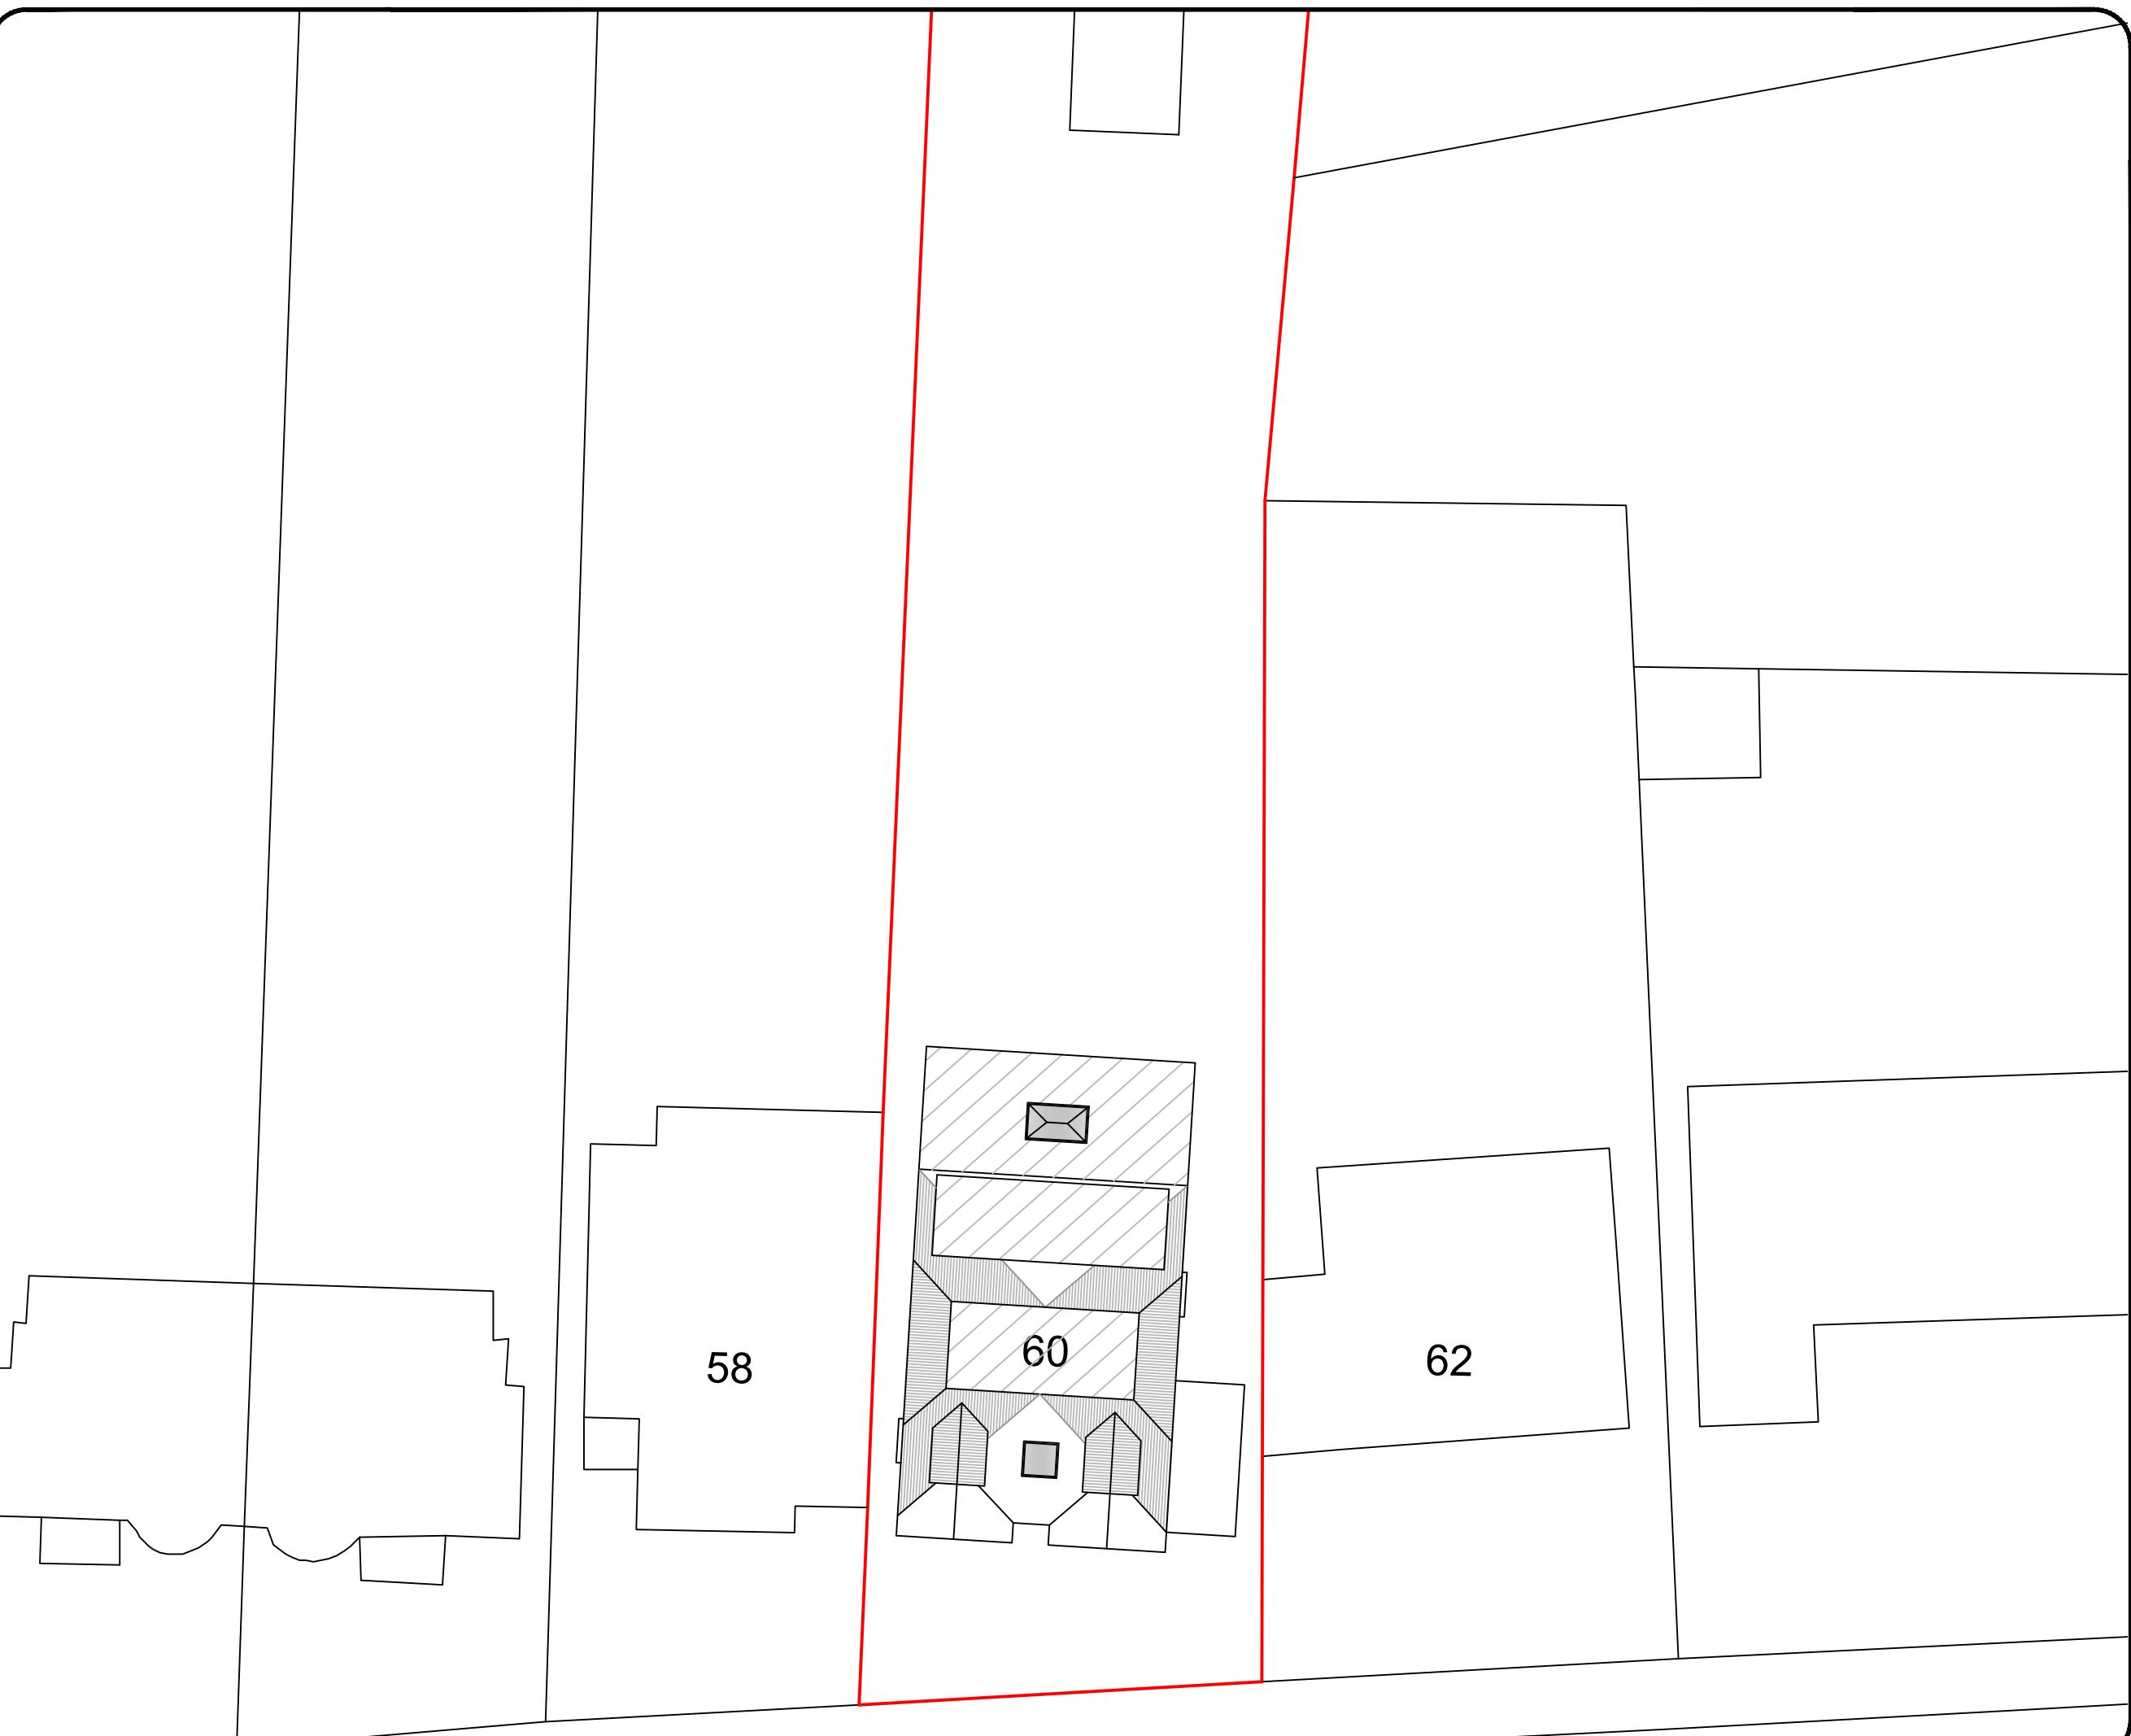

Notes

All drawings to be signed off by building control before the commencement of any works. If works commence on a Building Notice, the Builder/property owner commences works at their own risk and ELA Design (or its Officer's) cannot accept and liability whatsoever for these works carried out.

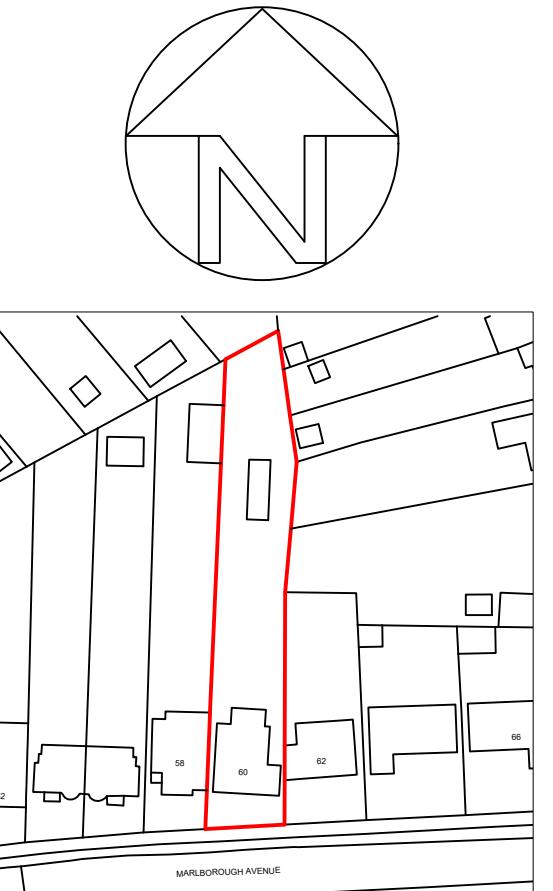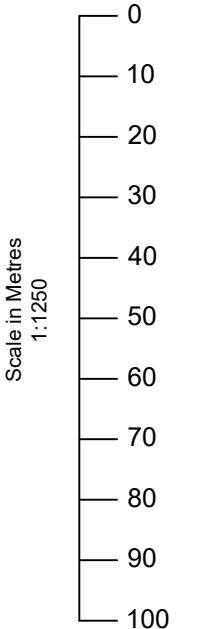

LOCATION PLAN

O/S licence number			
100060020			
Rev	Date	Details	
A	26/10/23	Revision A	
By			
CE			
Project: Loft Extension			
Drawing: Site Location Plan			
Address: 60 Marlborough Avenue, Ruislip, HA4 7NP			
Drawing No: ELA/17		Rev: A	
A3 Scale: 1:1250	Drawn By: CE	Job No: 2802	Date: 26/10/23
 ELA Design Beechcroft Riverside Avenue Broxbourne Herts EN10 6RA www.el-a-design.co.uk		Tel:- 07979510821	