

Notes

All drawings to be signed off by building control before the commencement of any works. If works commence on a Building Notice, the Builder/property owner commences works at their own risk and ELA Design (or its Officer's) cannot accept and liability whatsoever for these works carried out.



Rev	Date	Details	By
A	26/10/23	Revision A	CE


Project: Loft Extension

Drawing: Existing Layout

Address: 60 Marlborough Avenue,
Ruislip, HA4 7NP


Drawing No.: ELA/1 Rev: A

A3 Scale: 1:100 Drawn By: CE Job No: 2802 Date: 26/10/23

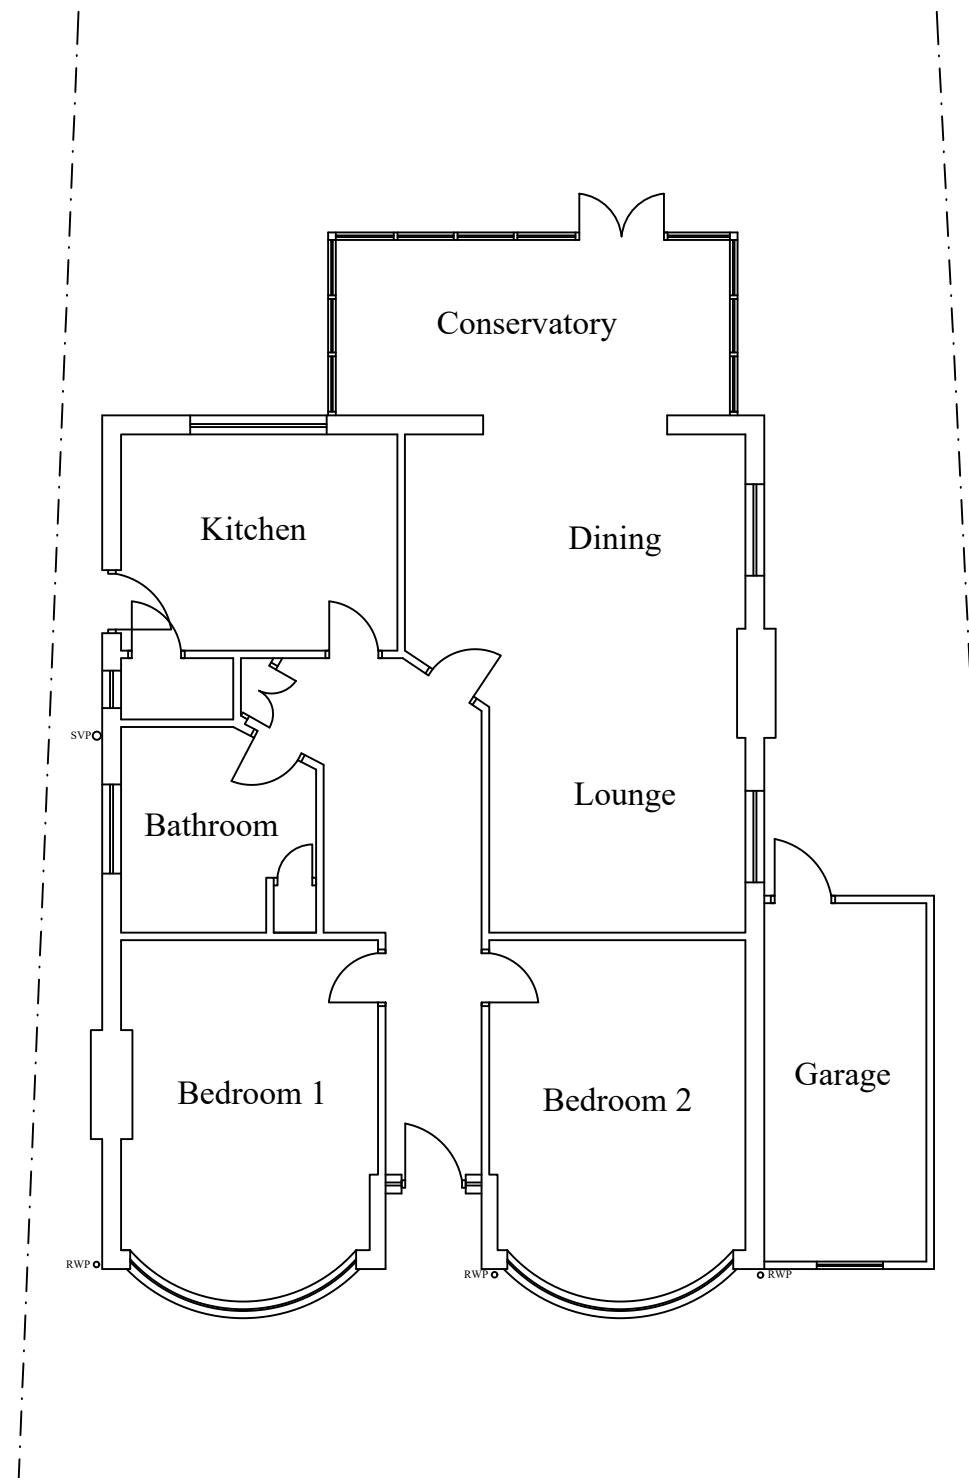

Notes

All drawings to be signed off by building control before the commencement of any works. If works commence on a Building Notice, the Builder/property owner commences works at their own risk and ELA Design (or its Officer's) cannot accept and liability whatsoever for these works carried out.

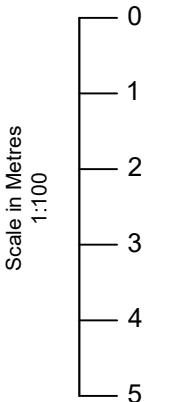


EXISTING FRONT ELEVATION



EXISTING SIDE ELEVATION



EXISTING REAR ELEVATION

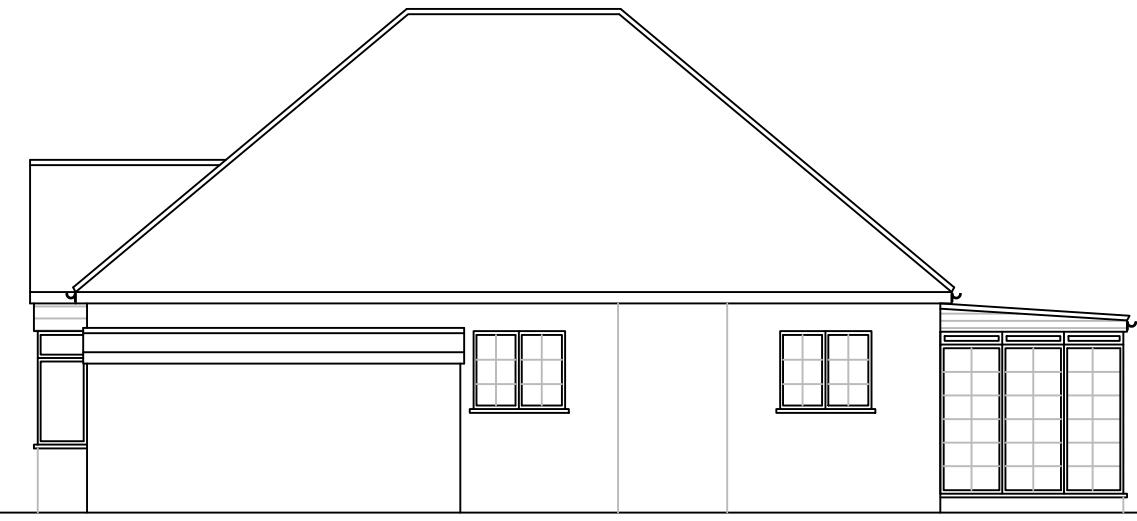

EXISTING SIDE ELEVATION

Rev	Date	Details	By
A	26/10/23	Revision A	CE

Project: Loft Extension

Drawing: Existing Elevations

Address: 60 Marlborough Avenue,
Ruislip, HA4 7NP

Drawing No: ELA/2 Rev: A

A3 Scale: 1:100 Drawn By: CE Job No: 2802 Date: 26/10/23

Notes

All drawings to be signed off by building control before the commencement of any works. If works commence on a Building Notice, the Builder/property owner commences works at their own risk and ELA Design (or its Officer's) cannot accept and liability whatsoever for these works carried out.



Scale in Metres
1:100

Key:
Grade D2 Inter-linked Smoke detectors

Rev	Date	Details	By
A	26/10/23	Revision A	CE

Project:
Loft Extension

Drawing:
Proposed Layout

Address:
60 Marlborough Avenue,
Ruislip, HA4 7NP

Drawing No.:
ELA/3

Rev:
A

A3 Scale:
1:100

Drawn By: Job No: Date:


CE 2802 26/10/23

ELA Design
Beechcroft
Riverside Avenue
Brockbourne
Herts
EN10 6RA


Tel: 07979510821

www.el-a-design.co.uk

PROPOSED GROUND FLOOR LAYOUT

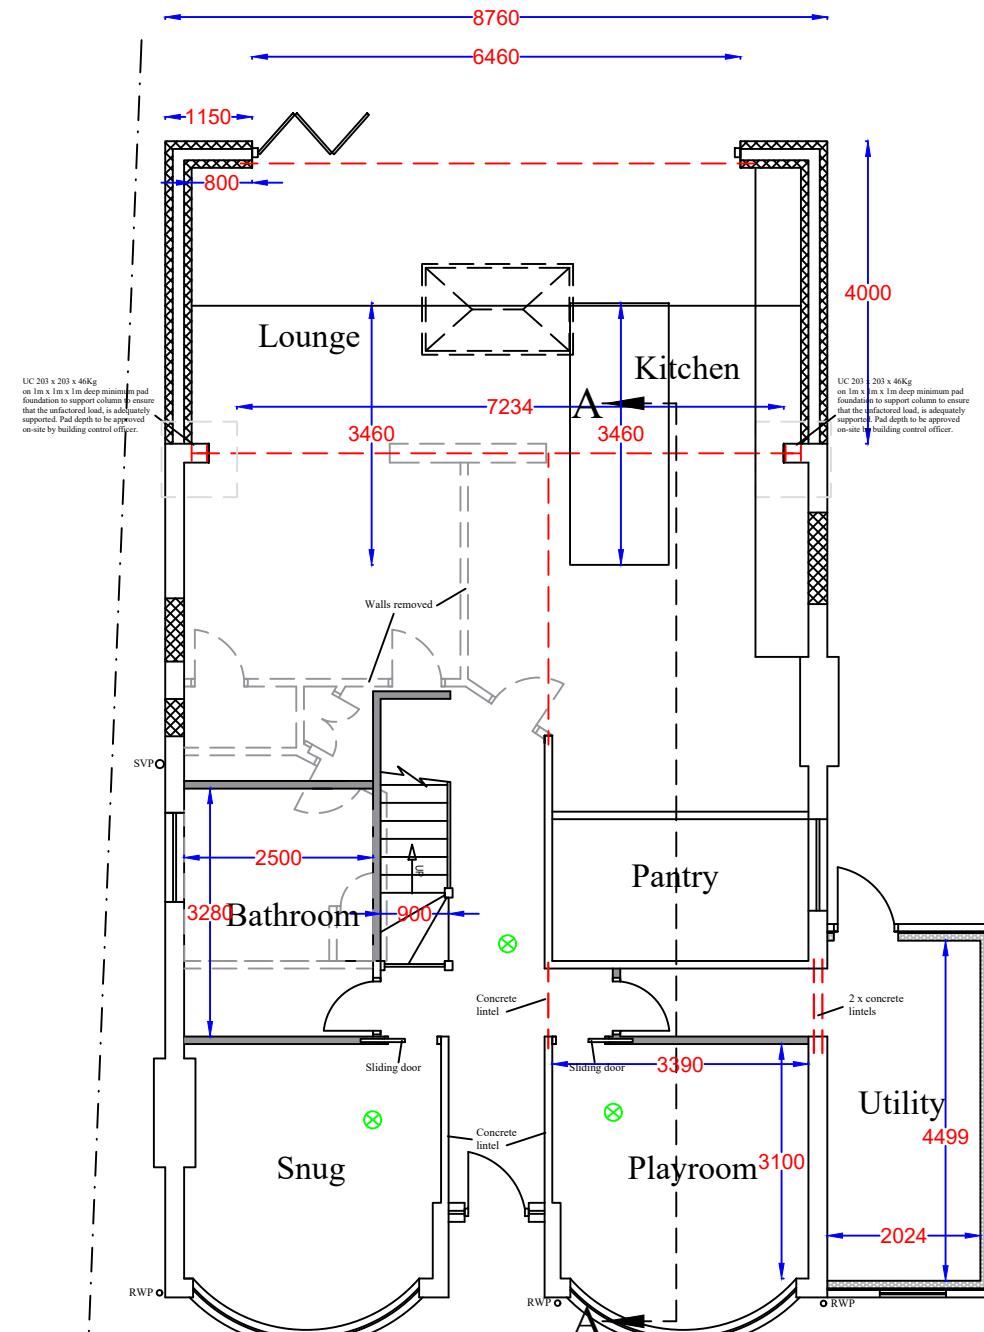

PROPOSED LOFT FLOOR LAYOUT

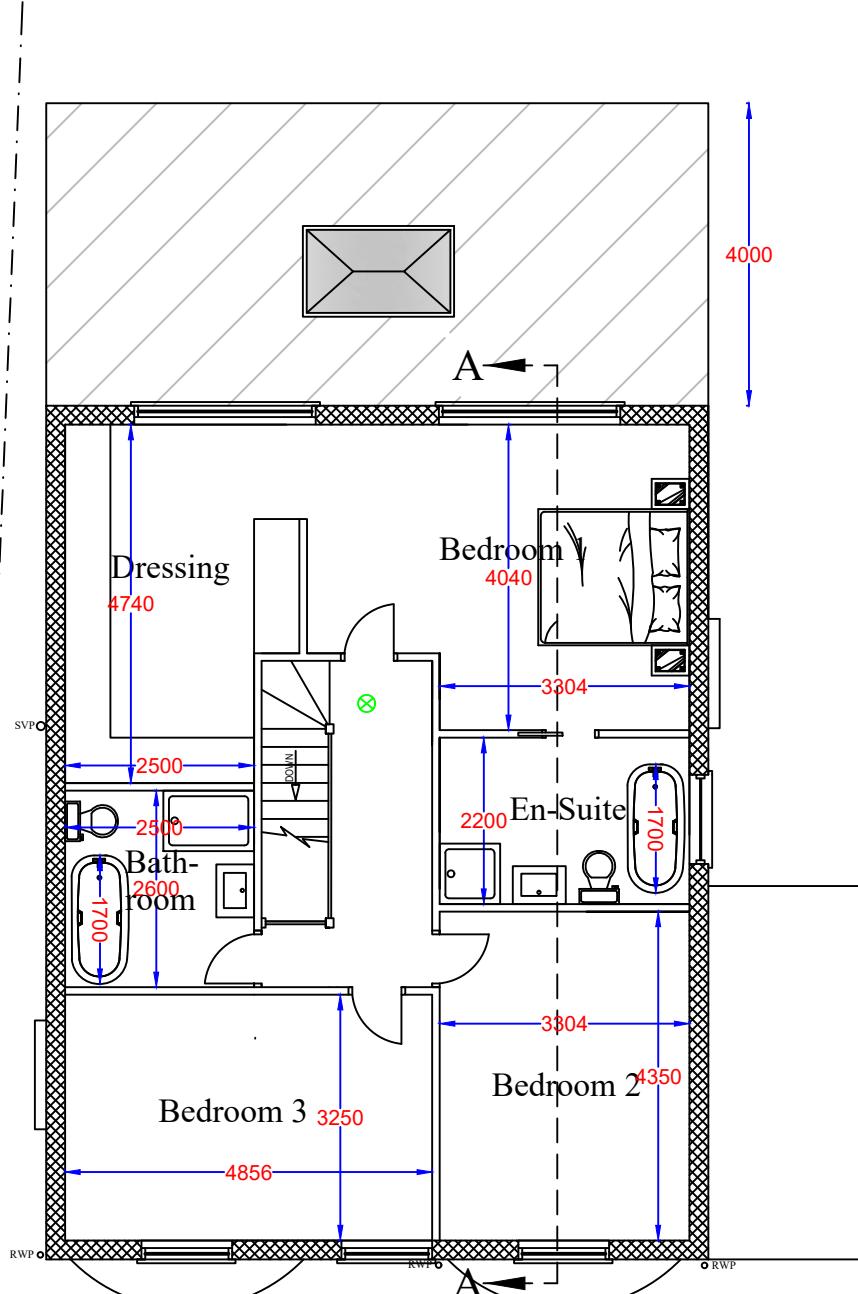

A3 Scale:
1:100

Drawn By: Job No: Date:

CE 2802 26/10/23

ELA Design
Beechcroft
Riverside Avenue
Brockbourne
Herts
EN10 6RA

Tel: 07979510821

www.el-a-design.co.uk

ELA Design
Beechcroft
Riverside Avenue
Brockbourne
Herts
EN10 6RA

Tel: 07979510821

Notes


All drawings to be signed off by building control before the commencement of any works. If works commence on a Building Notice, the Builder/property owner commences works at their own risk and ELA Design (or its Officer's) cannot accept and liability whatsoever for these works carried out.




PROPOSED FRONT ELEVATION



PROPOSED REAR ELEVATION

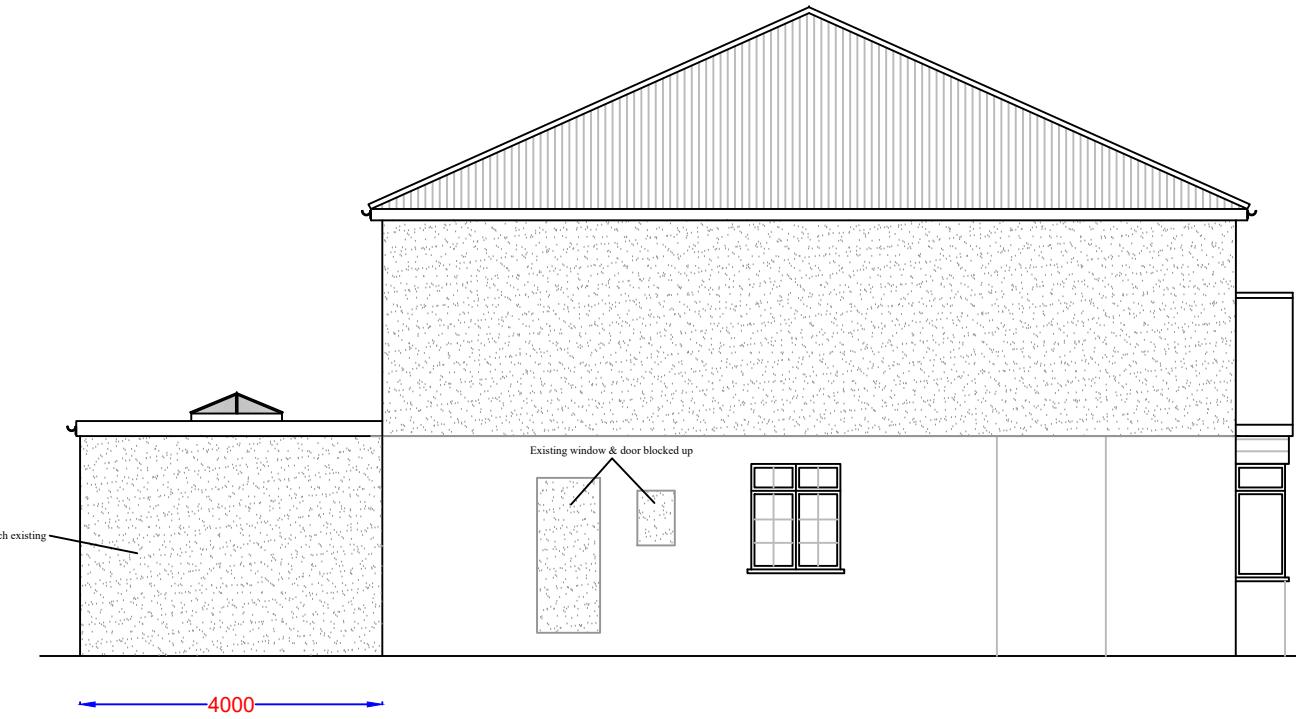

PROPOSED SIDE ELEVATION

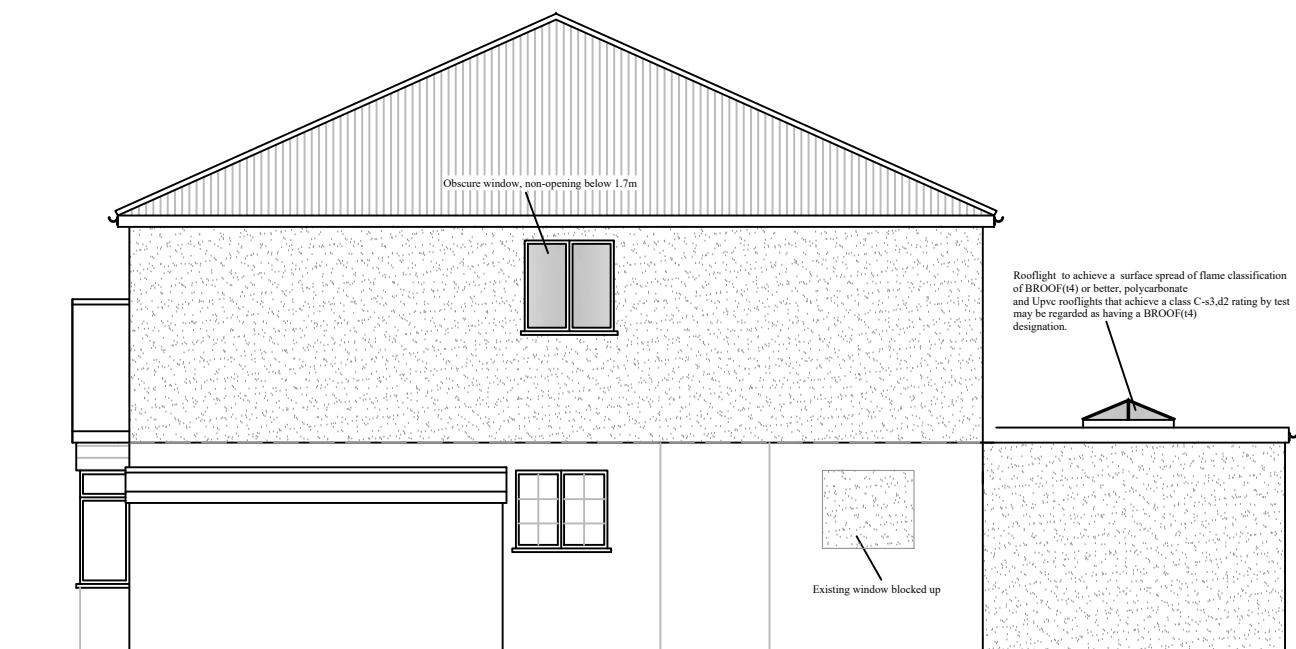

PROPOSED SIDE ELEVATION

Rev	Date	Details	By
A	26/10/23	Revision A	CE
B	29/01/24	Revision B	CE

Project:
Loft Extension

Drawing:
Proposed Elevations

Address:
60 Marlborough Avenue,
Ruislip, HA4 7NP

Drawing No:
ELA/6

Rev:
B

A3 Scale:
1:100

Drawn By: Job No: Date:
CE 2802 26/10/23

Notes

All drawings to be signed off by building control before the commencement of any works. If works commence on a Building Notice, the Builder/property owner commences works at their own risk and ELA Design (or its Officer's) cannot accept and liability whatsoever for these works carried out.



Scale in Metres
1:200

0
2
4
6
8
10



58 MARLBOROUGH AVE

60 MARLBOROUGH AVE
EXISTING STREET SCENE

62 MARLBOROUGH AVE



58 MARLBOROUGH AVE

60 MARLBOROUGH AVE
PROPOSED STREET SCENE

62 MARLBOROUGH AVE

Rev	Date	Details	By
A	26/10/23	Revision A	CE

Project:
Loft Extension

Drawing:
Street View

Address:
60 Marlborough Avenue,
Ruislip, HA4 7NP

Drawing N°:
ELA/11

Rev:
A

A3 Scale:
1:200

Drawn By: Job No: Date:
CE 2802 26/10/23

Notes

All drawings to be signed off by building control before the commencement of any works. If works commence on a Building Notice, the Builder/property owner commences works at their own risk and ELA Design (or its Officer's) cannot accept and liability whatsoever for these works carried out.



Rev	Date	Details	By
A	26/10/23	Revision A	CE


Project: Loft Extension

Drawing: Roof Plan


Address: 60 Marlborough Avenue,
Ruislip, HA4 7NP

Drawing No.: ELA/13 Rev: A

A3 Scale: 1:100 Drawn By: CE Job No: 2802 Date: 26/10/23

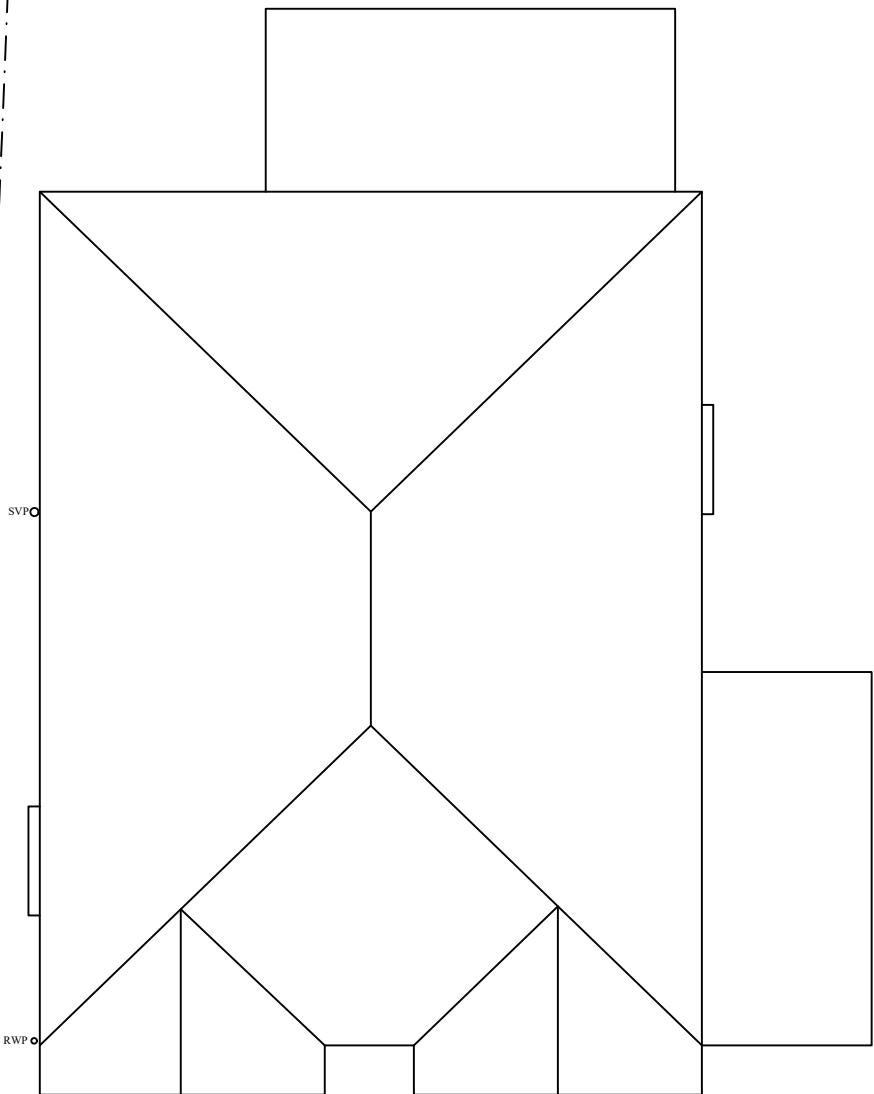



EXISTING ROOF PLAN

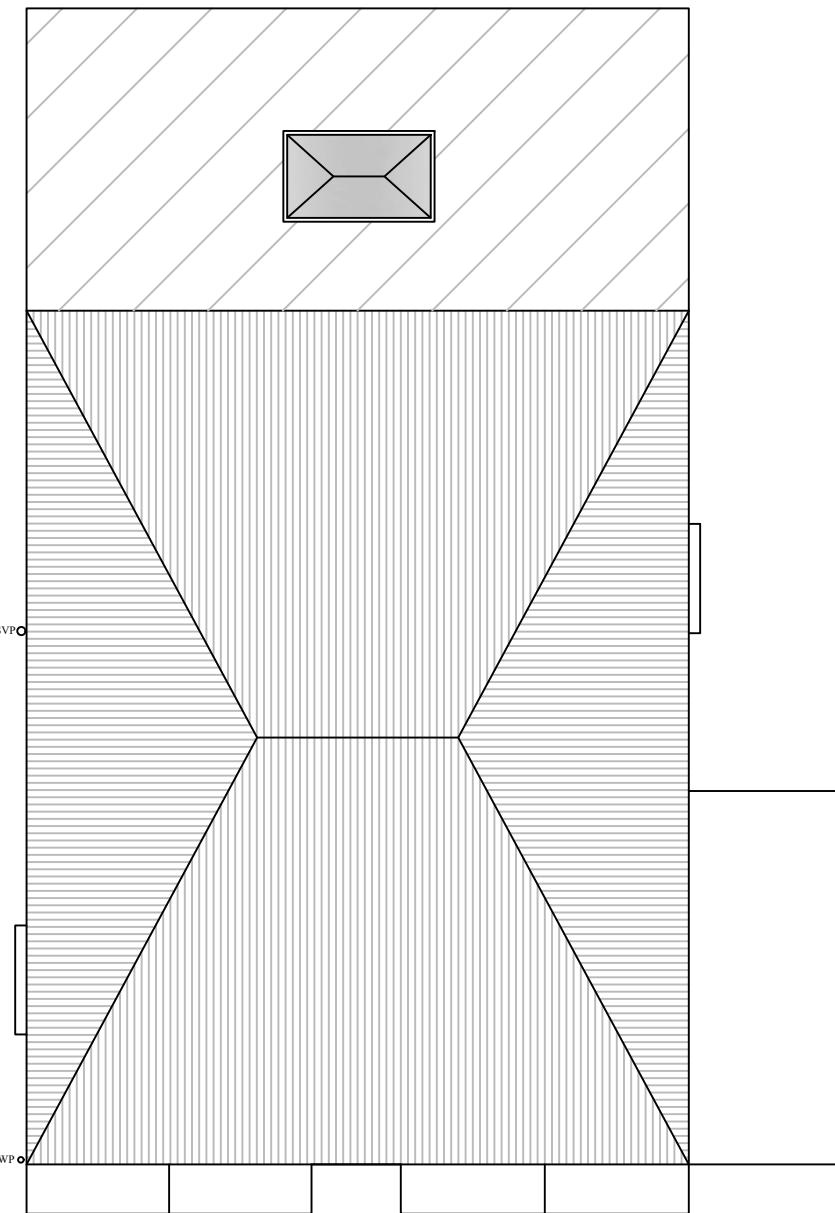

PROPOSED ROOF PLAN

Notes

All drawings to be signed off by building control before the commencement of any works. If works commence on a Building Notice, the Builder/property owner commences works at their own risk and ELA Design (or its Officer's) cannot accept and liability whatsoever for these works carried out.

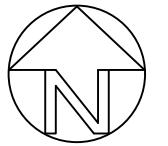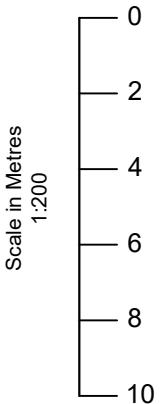

O/S licence number			
100060020			
Rev	Date	Details	By
A	26/10/23	Revision A	CE

Project:
Loft Extension

Drawing:
Block Plan


Address:
60 Marlborough Avenue,
Ruislip, HA4 7NP

Drawing No.:
ELA/14

Rev:
A



A3 Scale:
1:200

Drawn By: Job No: Date:
CE 2802 26/10/23

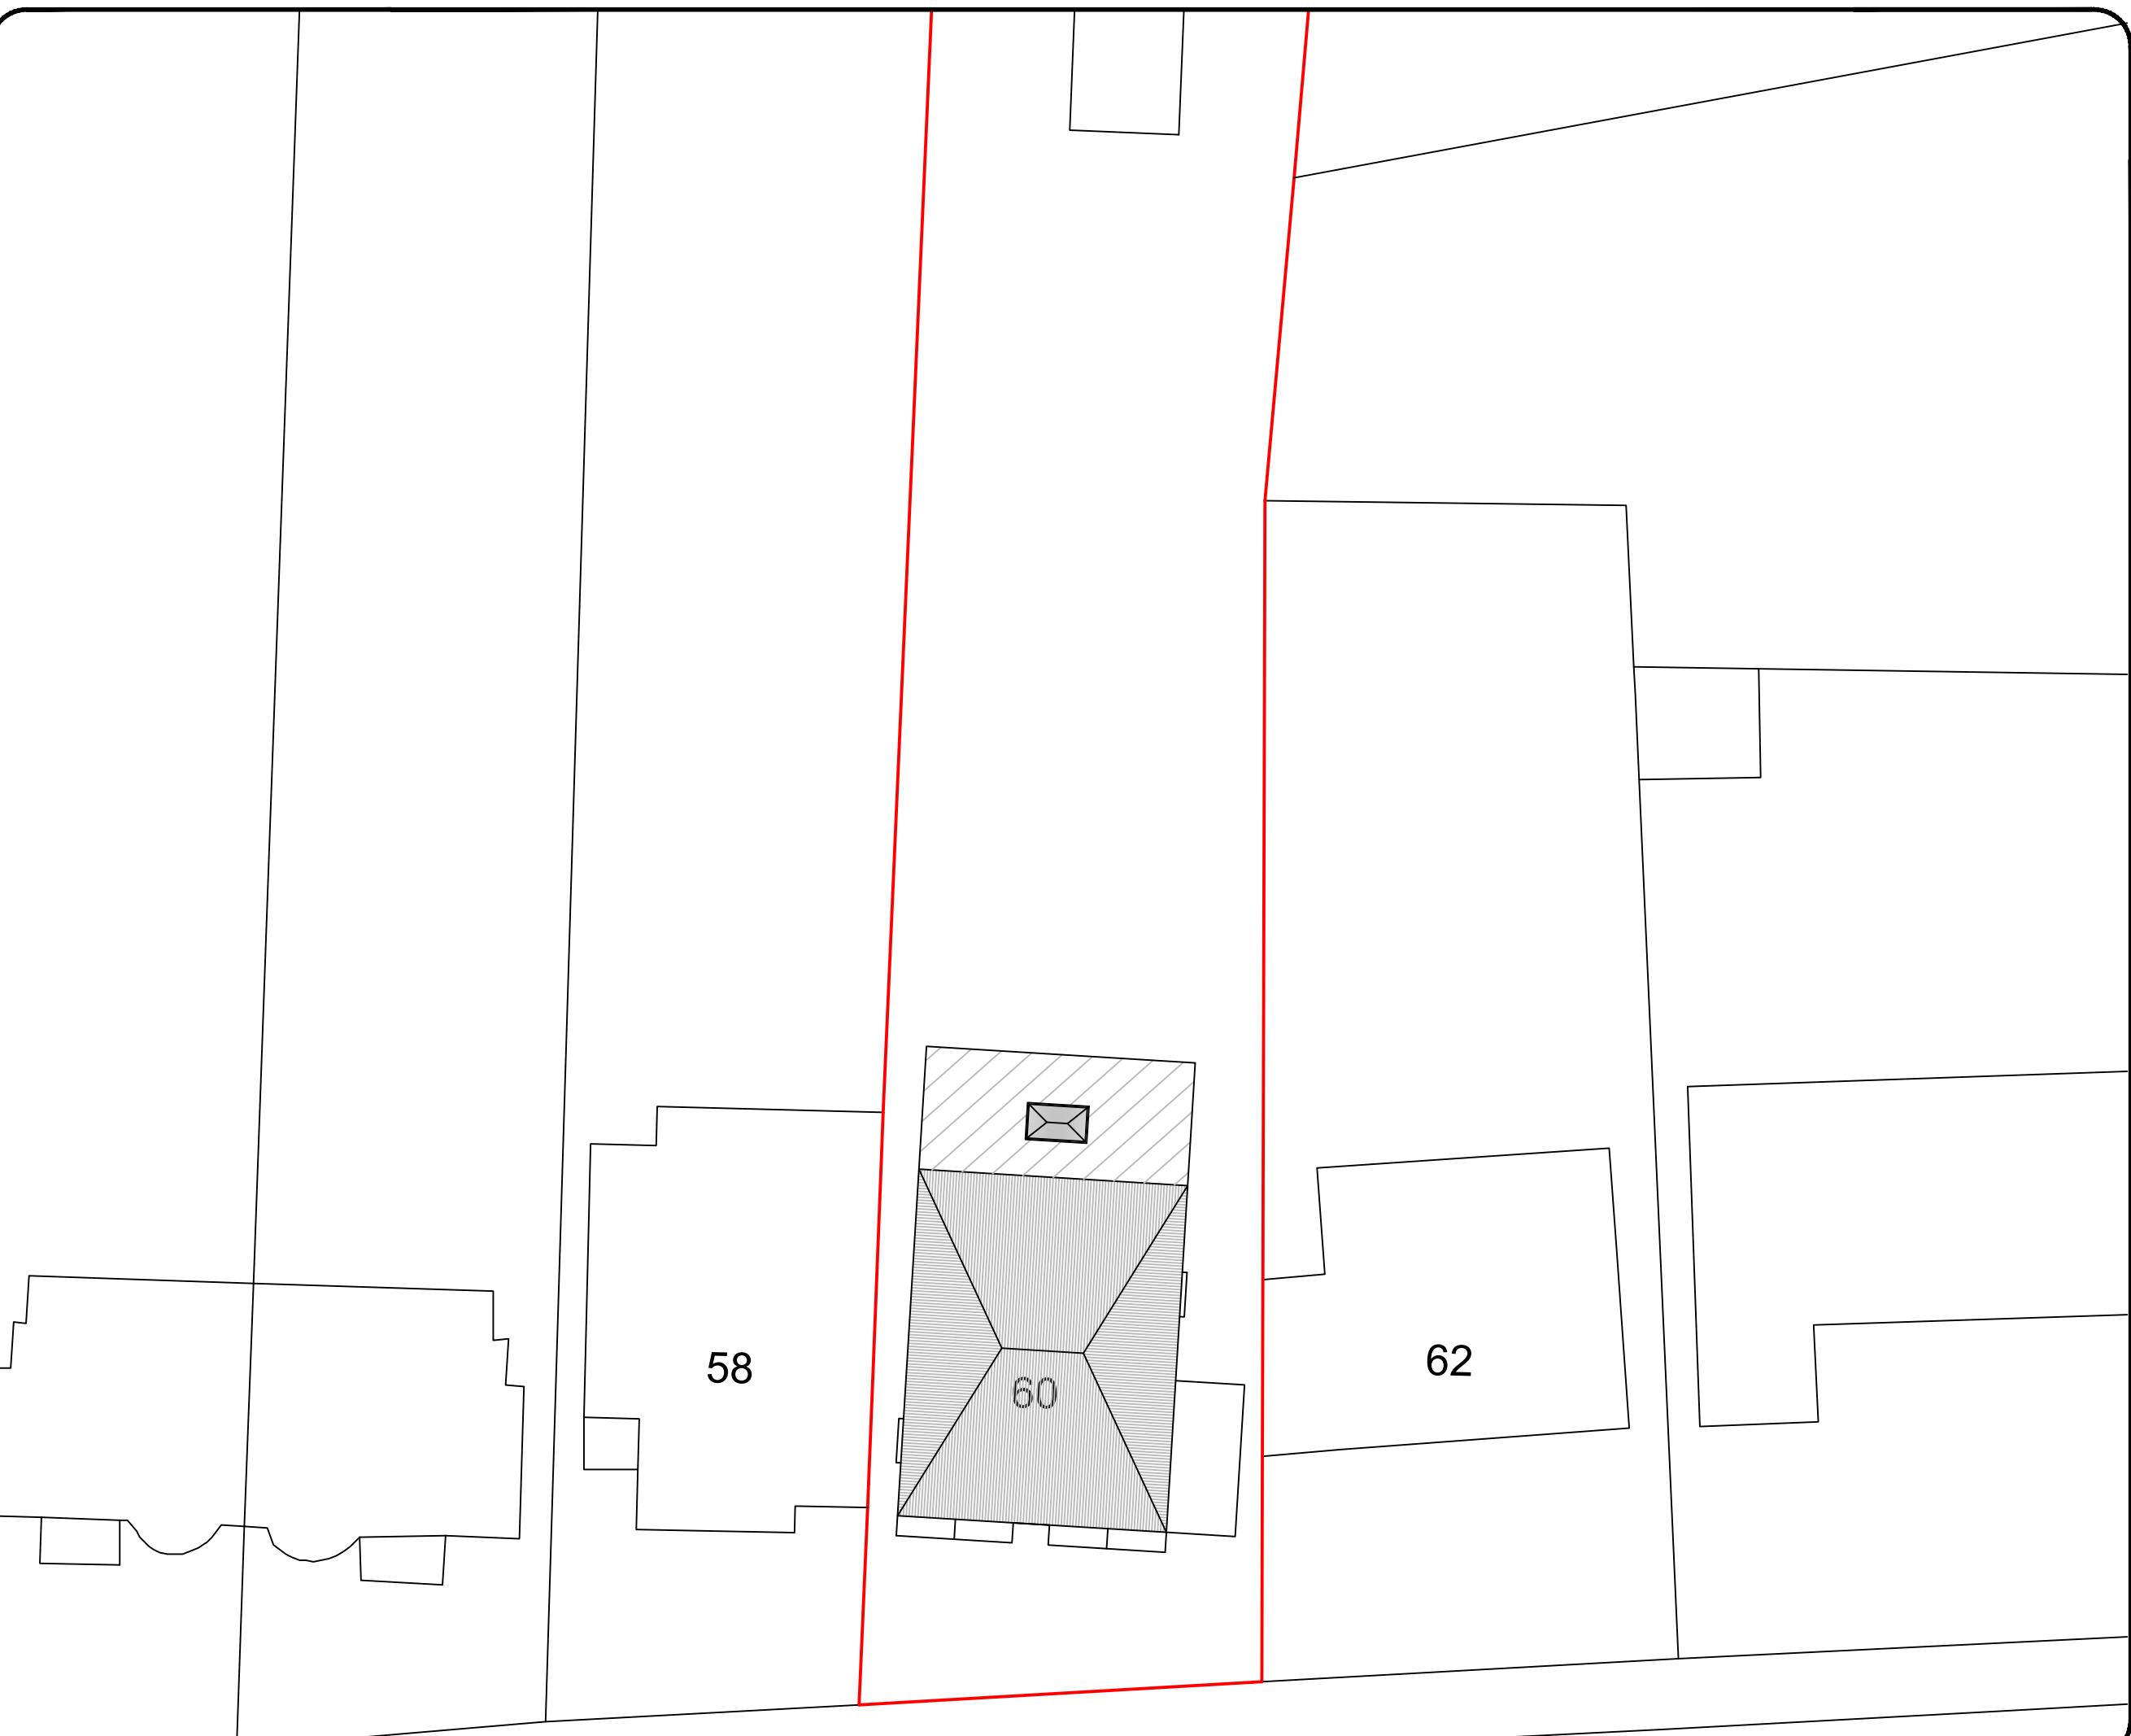

Notes

All drawings to be signed off by building control before the commencement of any works. If works commence on a Building Notice, the Builder/property owner commences works at their own risk and ELA Design (or its Officer's) cannot accept and liability whatsoever for these works carried out.

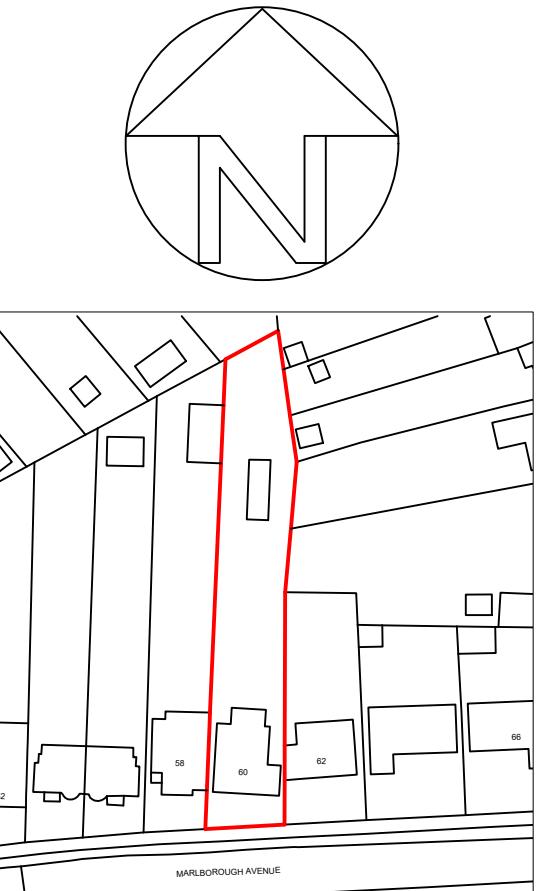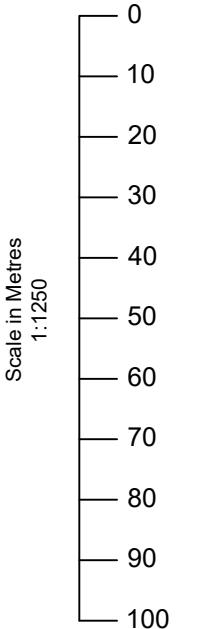

LOCATION PLAN

O/S licence number			
100060020			
Rev	Date	Details	
A	26/10/23	Revision A	
By			
CE			
Project: Loft Extension			
Drawing: Site Location Plan			
Address: 60 Marlborough Avenue, Ruislip, HA4 7NP			
Drawing No: ELA/17		Rev: A	
A3 Scale: 1:1250	Drawn By: CE	Job No: 2802	Date: 26/10/23
 ELA Design Beechcroft Riverside Avenue Broxbourne Herts EN10 6RA www.el-a-design.co.uk		Tel:- 07979510821	