

NOTES


© SK Design consultants - THIS DRAWING AND DESIGN REMAINS THE COPYRIGHT AND INTELLECTUAL PROPERTY OF SK CONSULTANTS AND SHALL NOT BE COPIED IN ANY FORMAT WITHOUT APPROVAL.

THIS DRAWING IS TO BE READ IN CONJUNCTION WITH ALL OTHER DRAWINGS AND DOCUMENTS PROVIDED. THE CONTRACTOR MUST CHECK ALL DIMENSIONS ON SITE BEFORE PLACING ORDERS FOR MATERIALS OR SHOP FABRICATIONS OR COMMENCING WORKS ON SITE. ANY DISCREPANCIES SHOULD BE NOTIFIED BEFORE PROCEEDING.




PROPOSED NORTH ELEVATION

SCALE 1 : 100

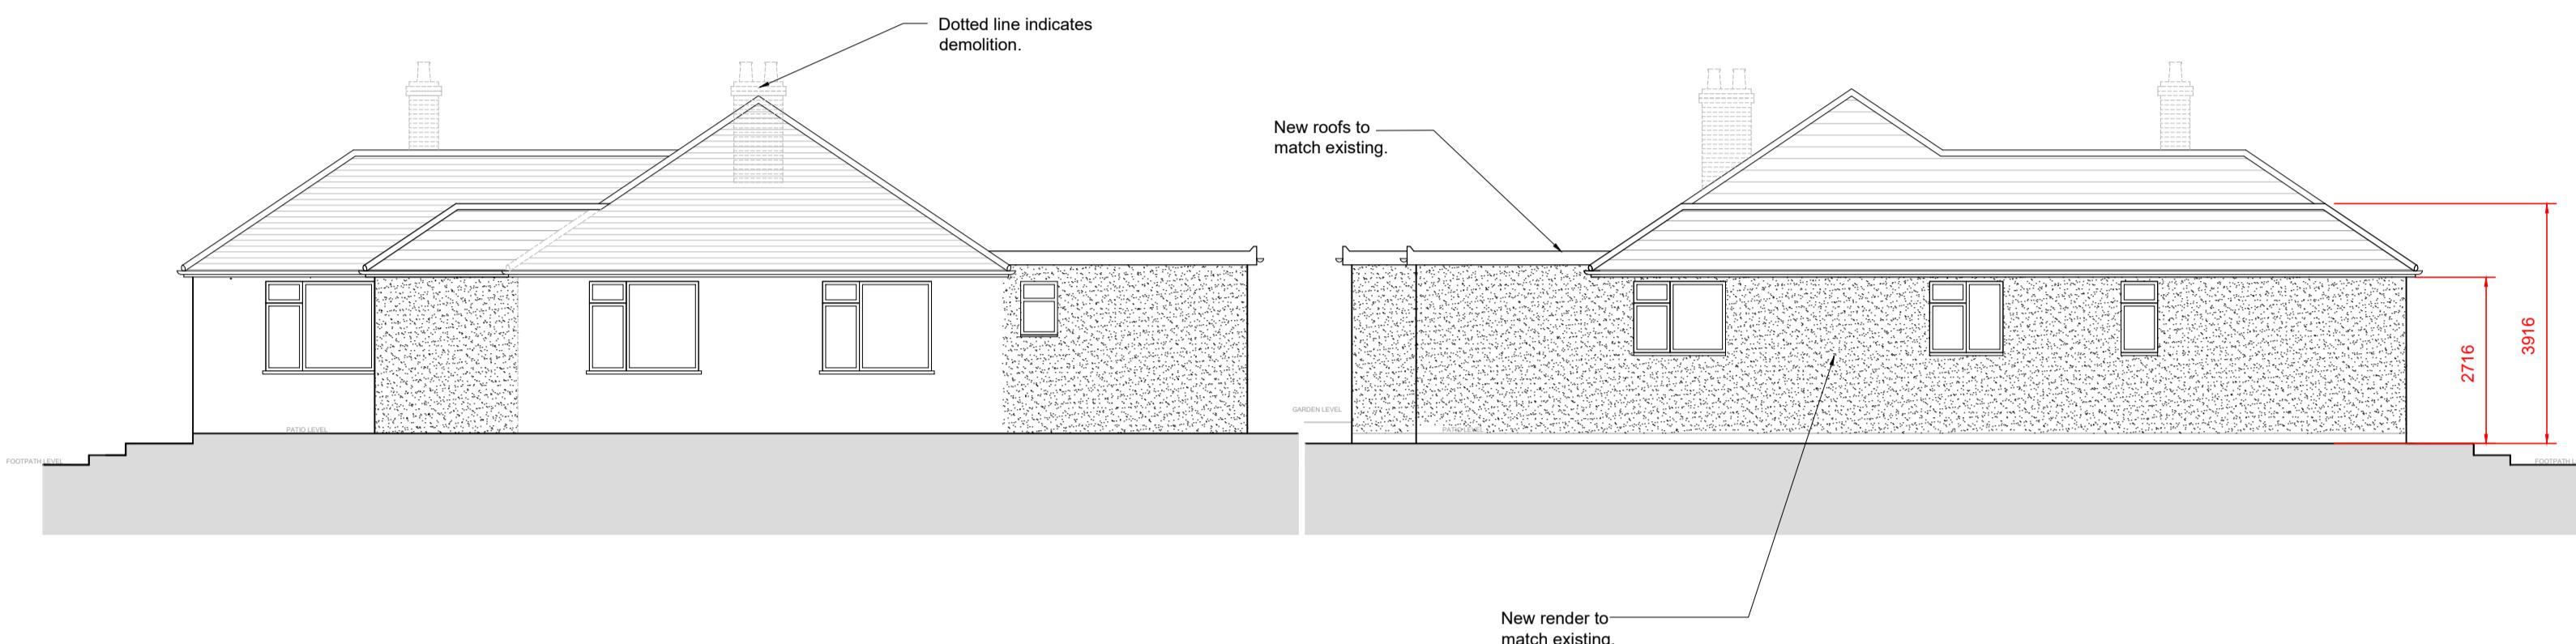


PROPOSED WEST ELEVATION

SCALE 1 : 100

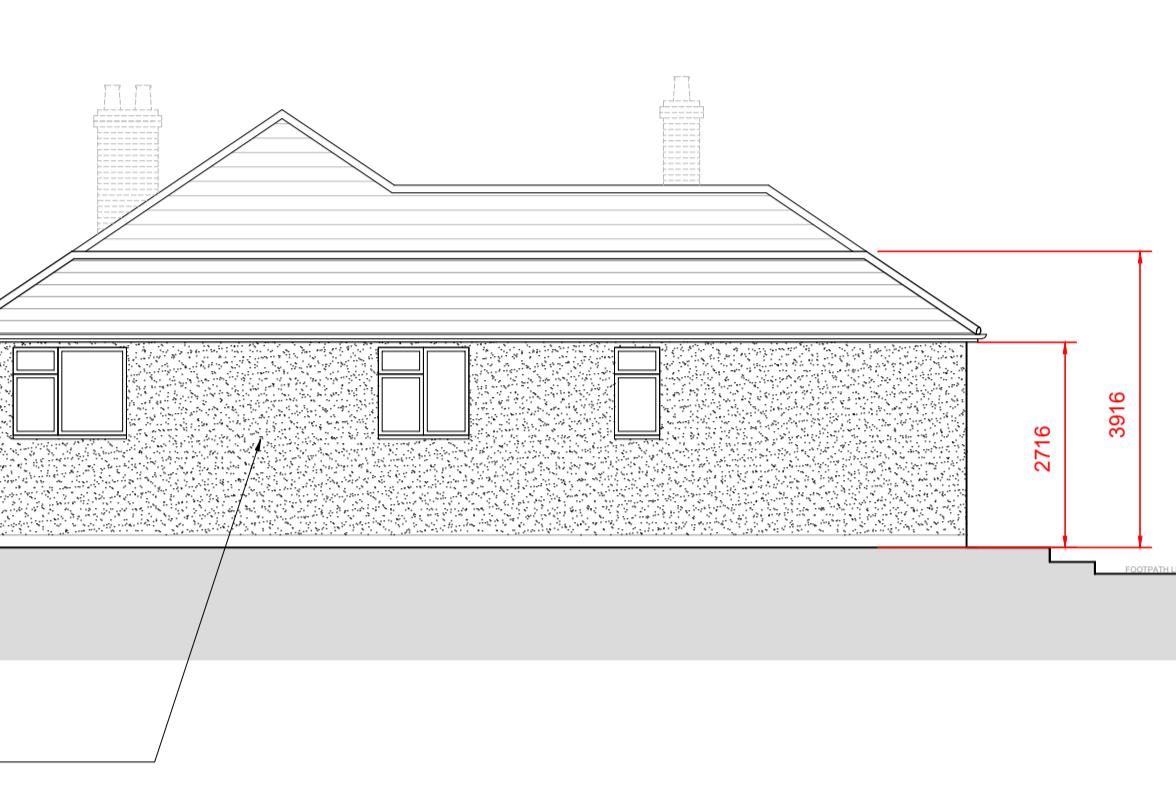


PROPOSED EAST ELEVATION

SCALE 1 : 100

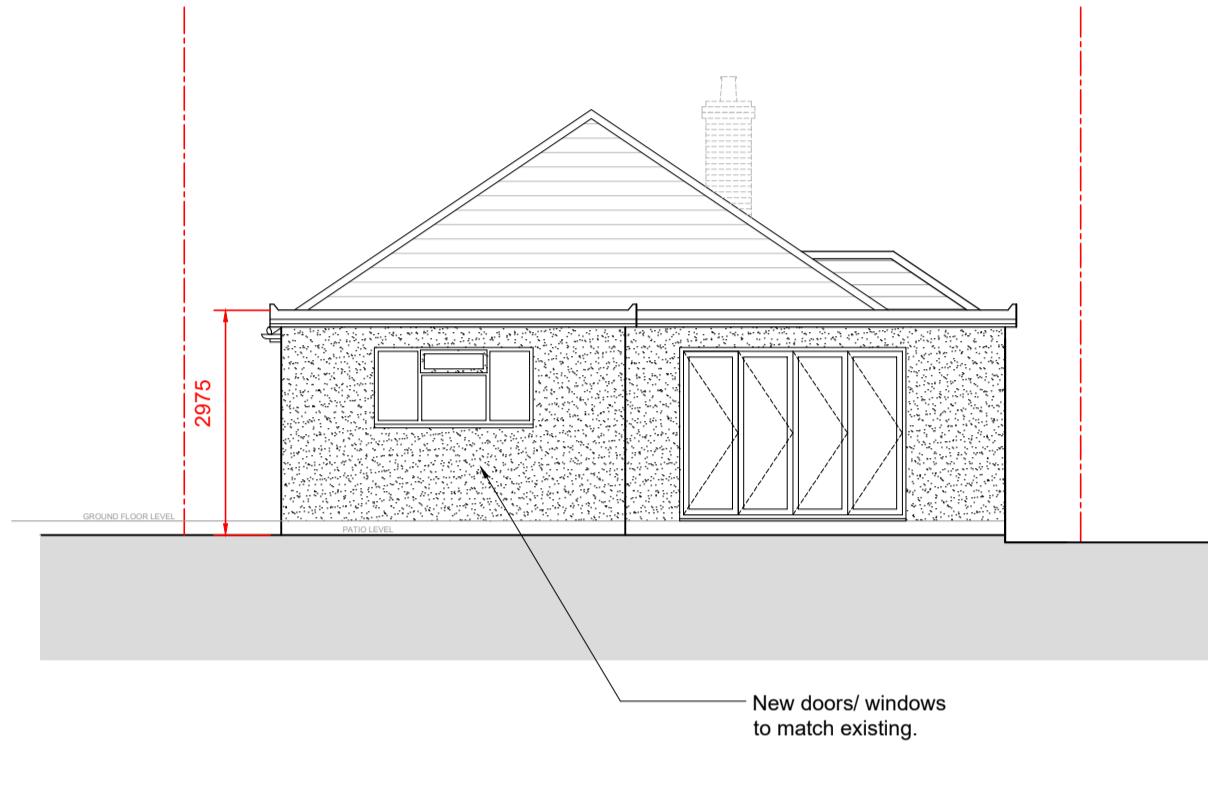


PROPOSED SOUTH ELEVATION

SCALE 1 : 100

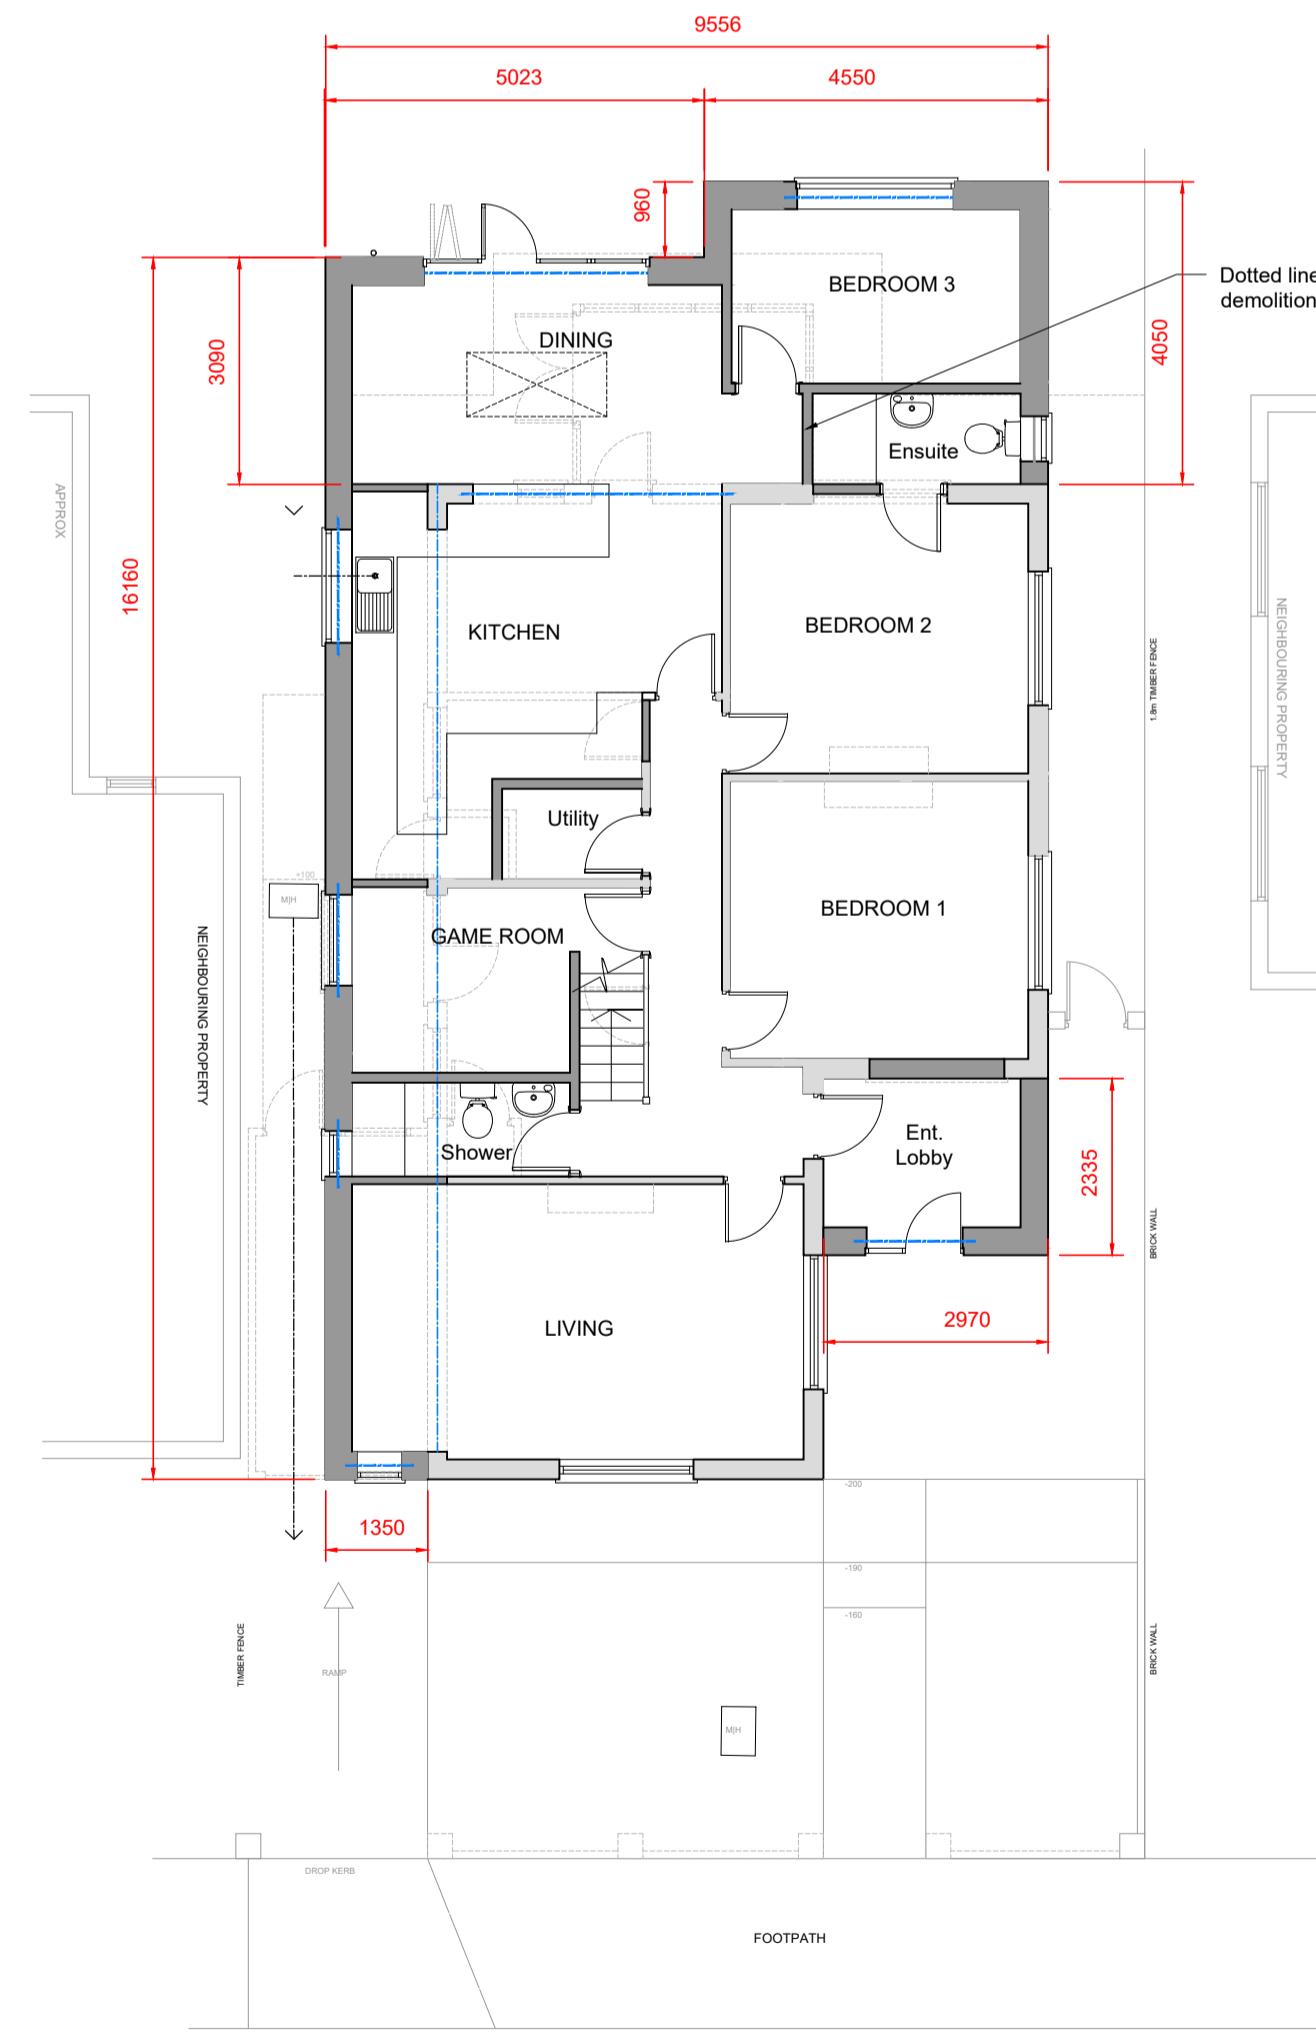

PROPOSED GROUND FLOOR PLAN

SCALE 1 : 100

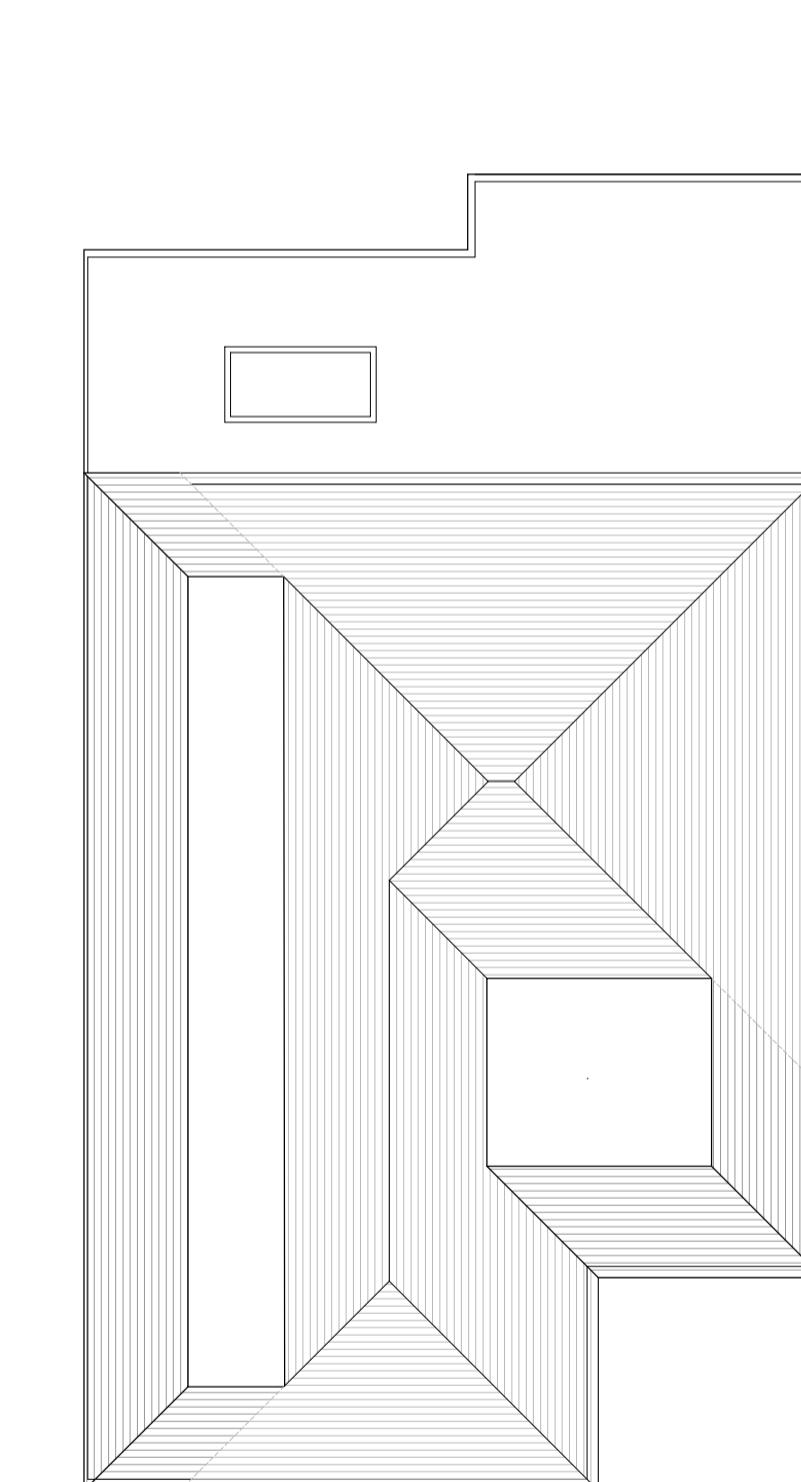

PROPOSED ROOF PLAN

SCALE 1 : 100

SK Design Consultants  
22 Netley close  
Caversham  
Reading RG4 6SR  
Tel : 07821111602

Client:  
Mr Prakhar Jain

Project:  
SINGLE STOREY SIDE & REAR EXTENSION  
& A SIDE PORCH.

Location:  
3 woodville gardens ruislip, HA4 7NB

Drawing Title:  
PROPOSED PLANS AND ELEVATIONS

Date: APR 2024 Sheet Size: A1 Drawn: SK

Drawing No: P1432-03 Revision: □