


Notes:	
The drawings show design intent only, all dimensions to be checked on site prior to construction or production. Construction details to be confirmed by contractor/ manufacturer by submitting fabrication drawings for Designer's approval	
Design/ drawings is not to be scaled for production and construction purpose.	
All discrepancies and omission on site must be reported to Designer for comment and/or approval prior to commencement of works.	
The designs are subject to approval by Statutory Authorities and any necessary alteration should be made of required to comply with statutory requirements and communicated to the Designer.	
All design concepts and drawings are the property of Viraj Patel; No reproductions, adaptions and/or copies may be made without written permission by Viraj Patel.	
PROJECT: PROPOSED GROUND FLOOR REAR EXTENSION AT NO.43 AND RETROSPECTIVE REAR EXTENSION AT NO.41	
CLIENT: MR SINGH & MS JASBIR 41 & 43 SIPSON ROAD WEST DRAYTON UB7 9DQ	
TITLE: EXISTING ELEVATIONS	
STATUS PLANNING DESIGNED BY V.P	
DATE 01/12/2023 Page size: A2 SCALE 1:50	
DRAWING NUMBER 41/43.UB79DQ.002 REVISION A HEET No. 2	




EXISTING FRONT ELEVATION NO.41 SIPSON ROAD NO.43 SIPSON ROAD

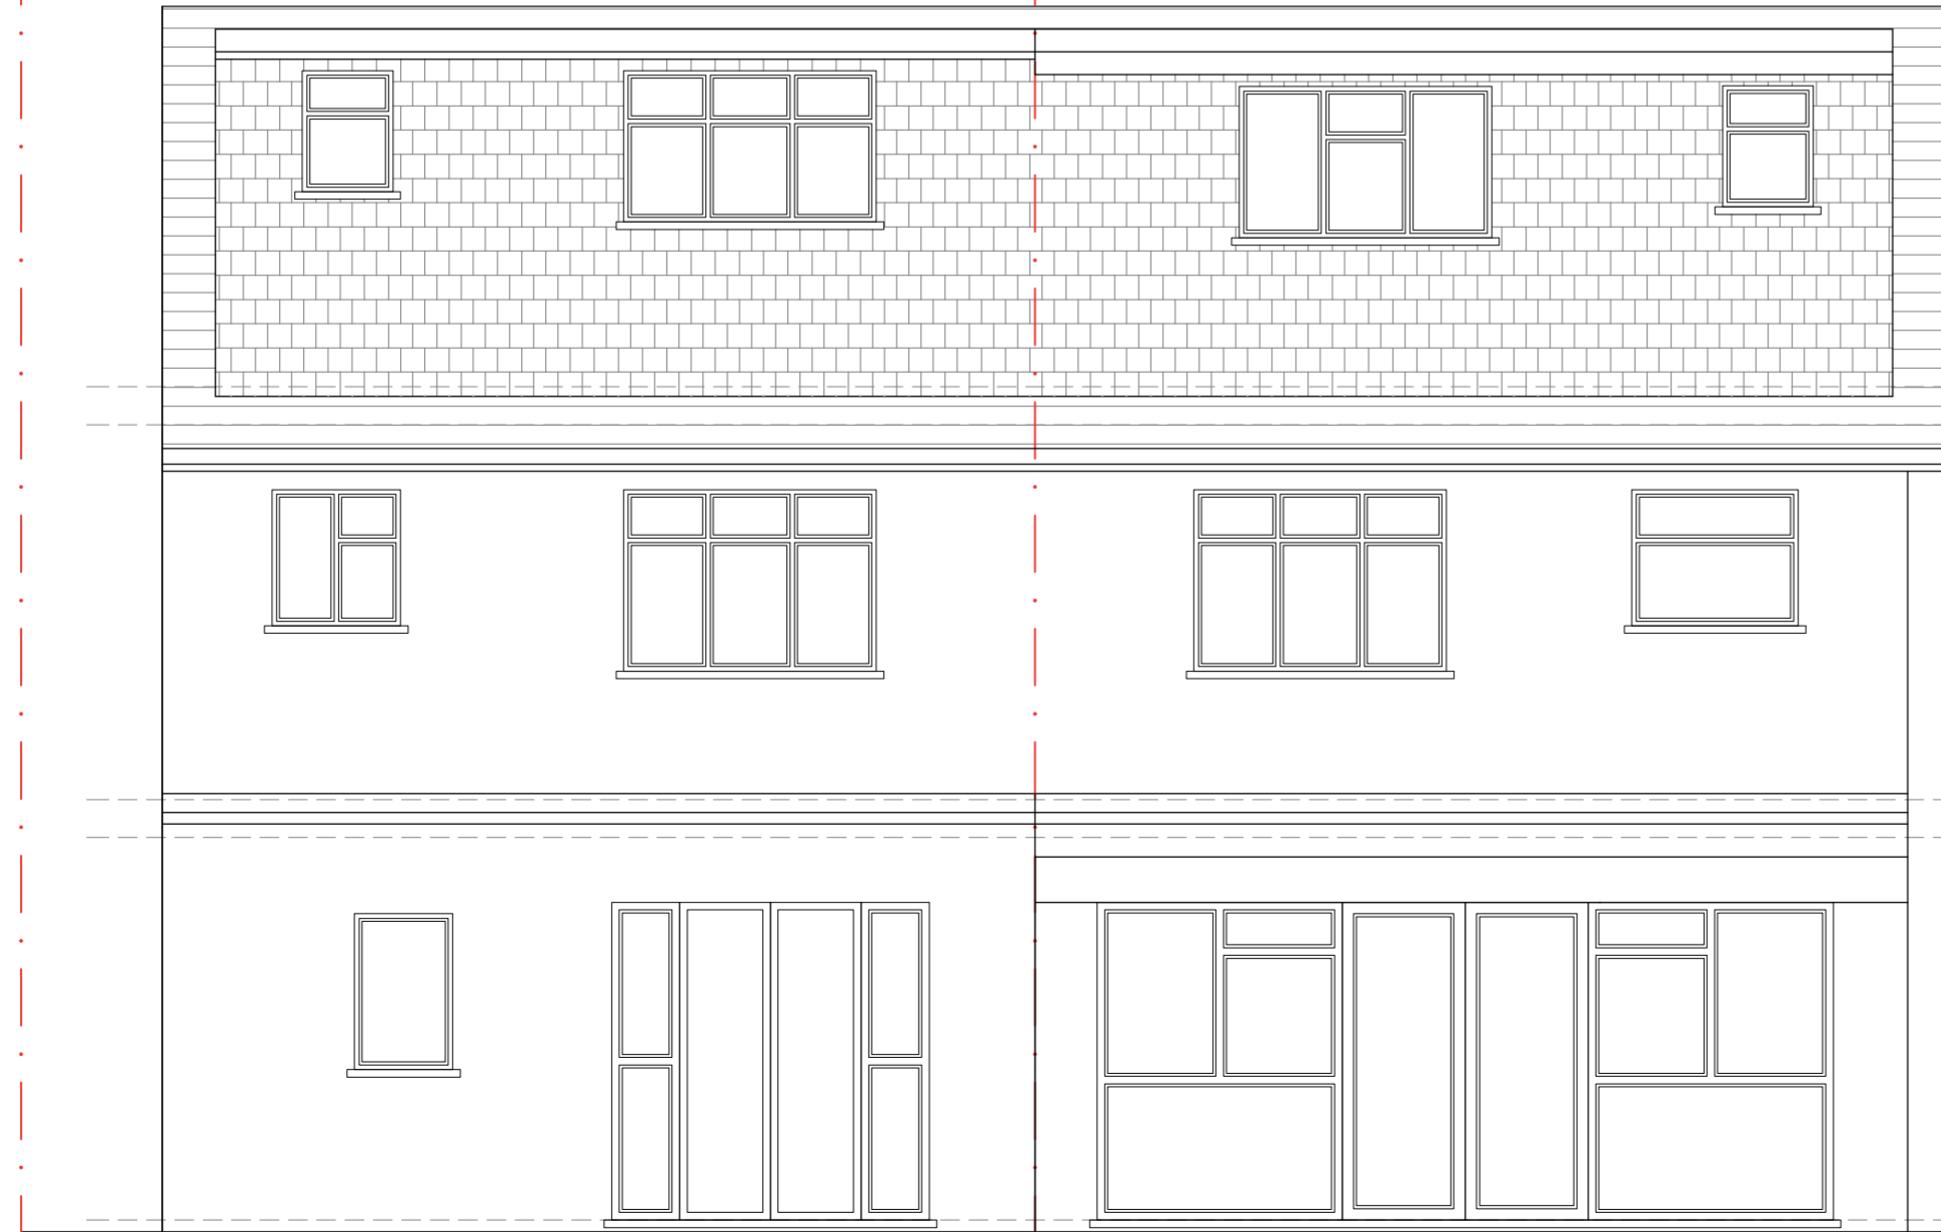

EXISTING REAR ELEVATION NO.43 SIPSON ROAD NO.41 SIPSON ROAD


SCALE 1:50



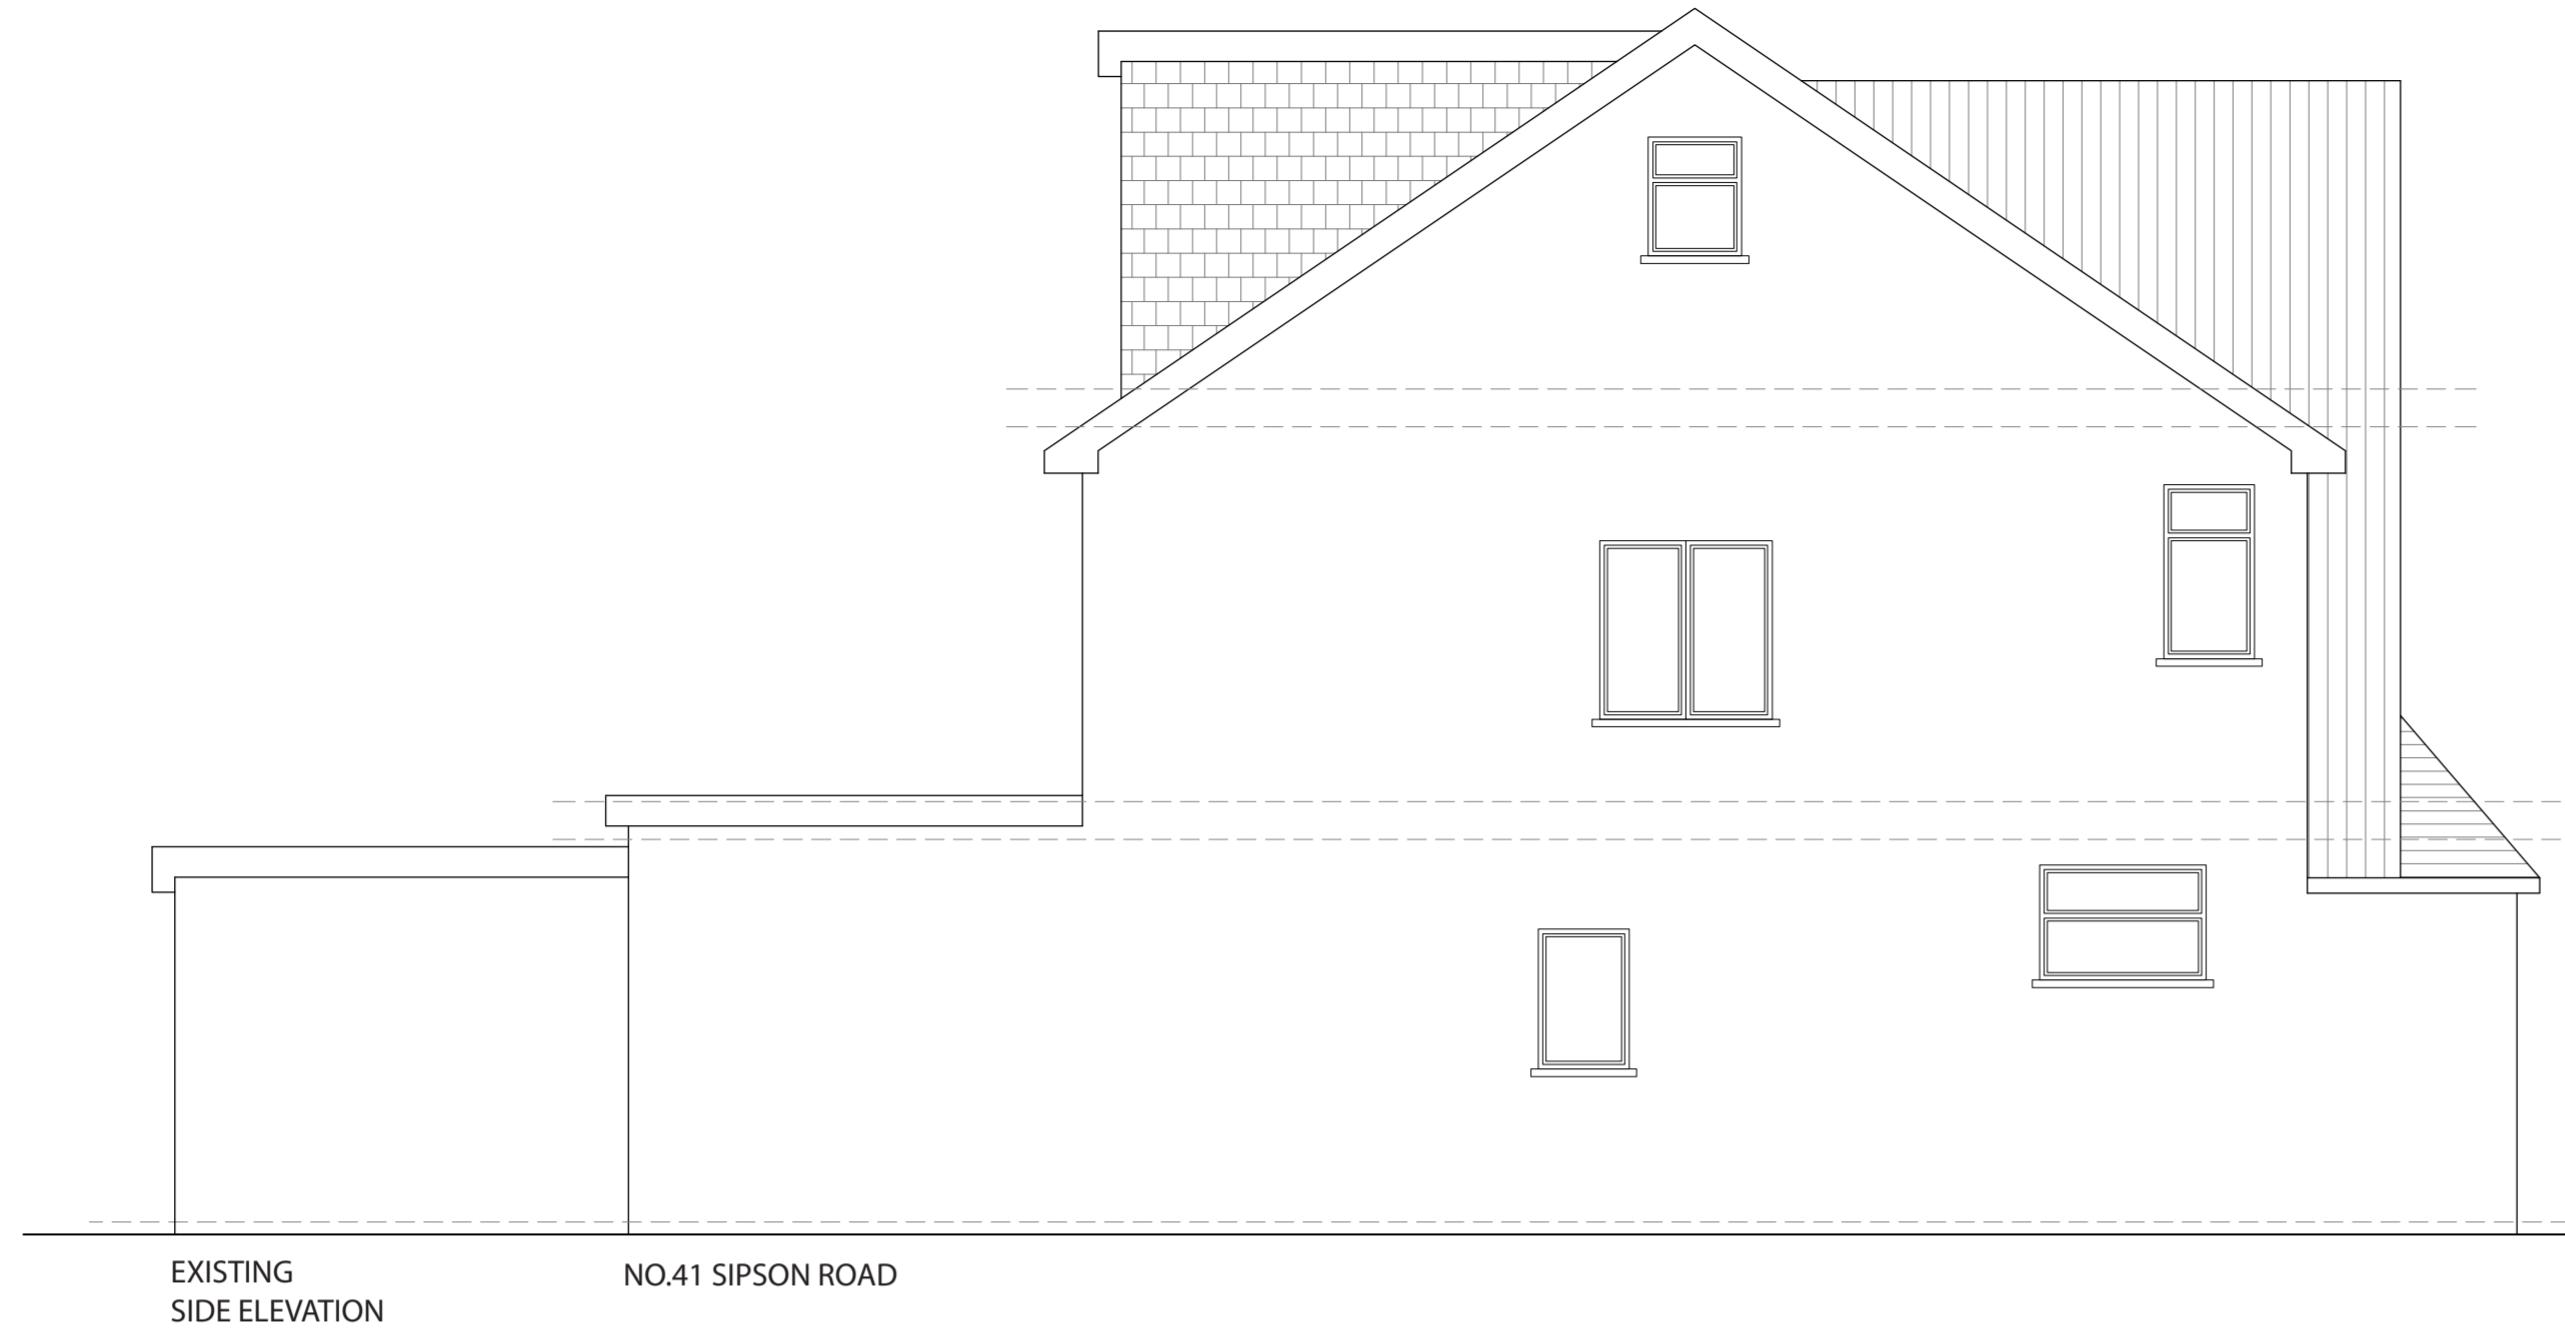

EXISTING
SIDE ELEVATION

NO.41 SIPSON ROAD

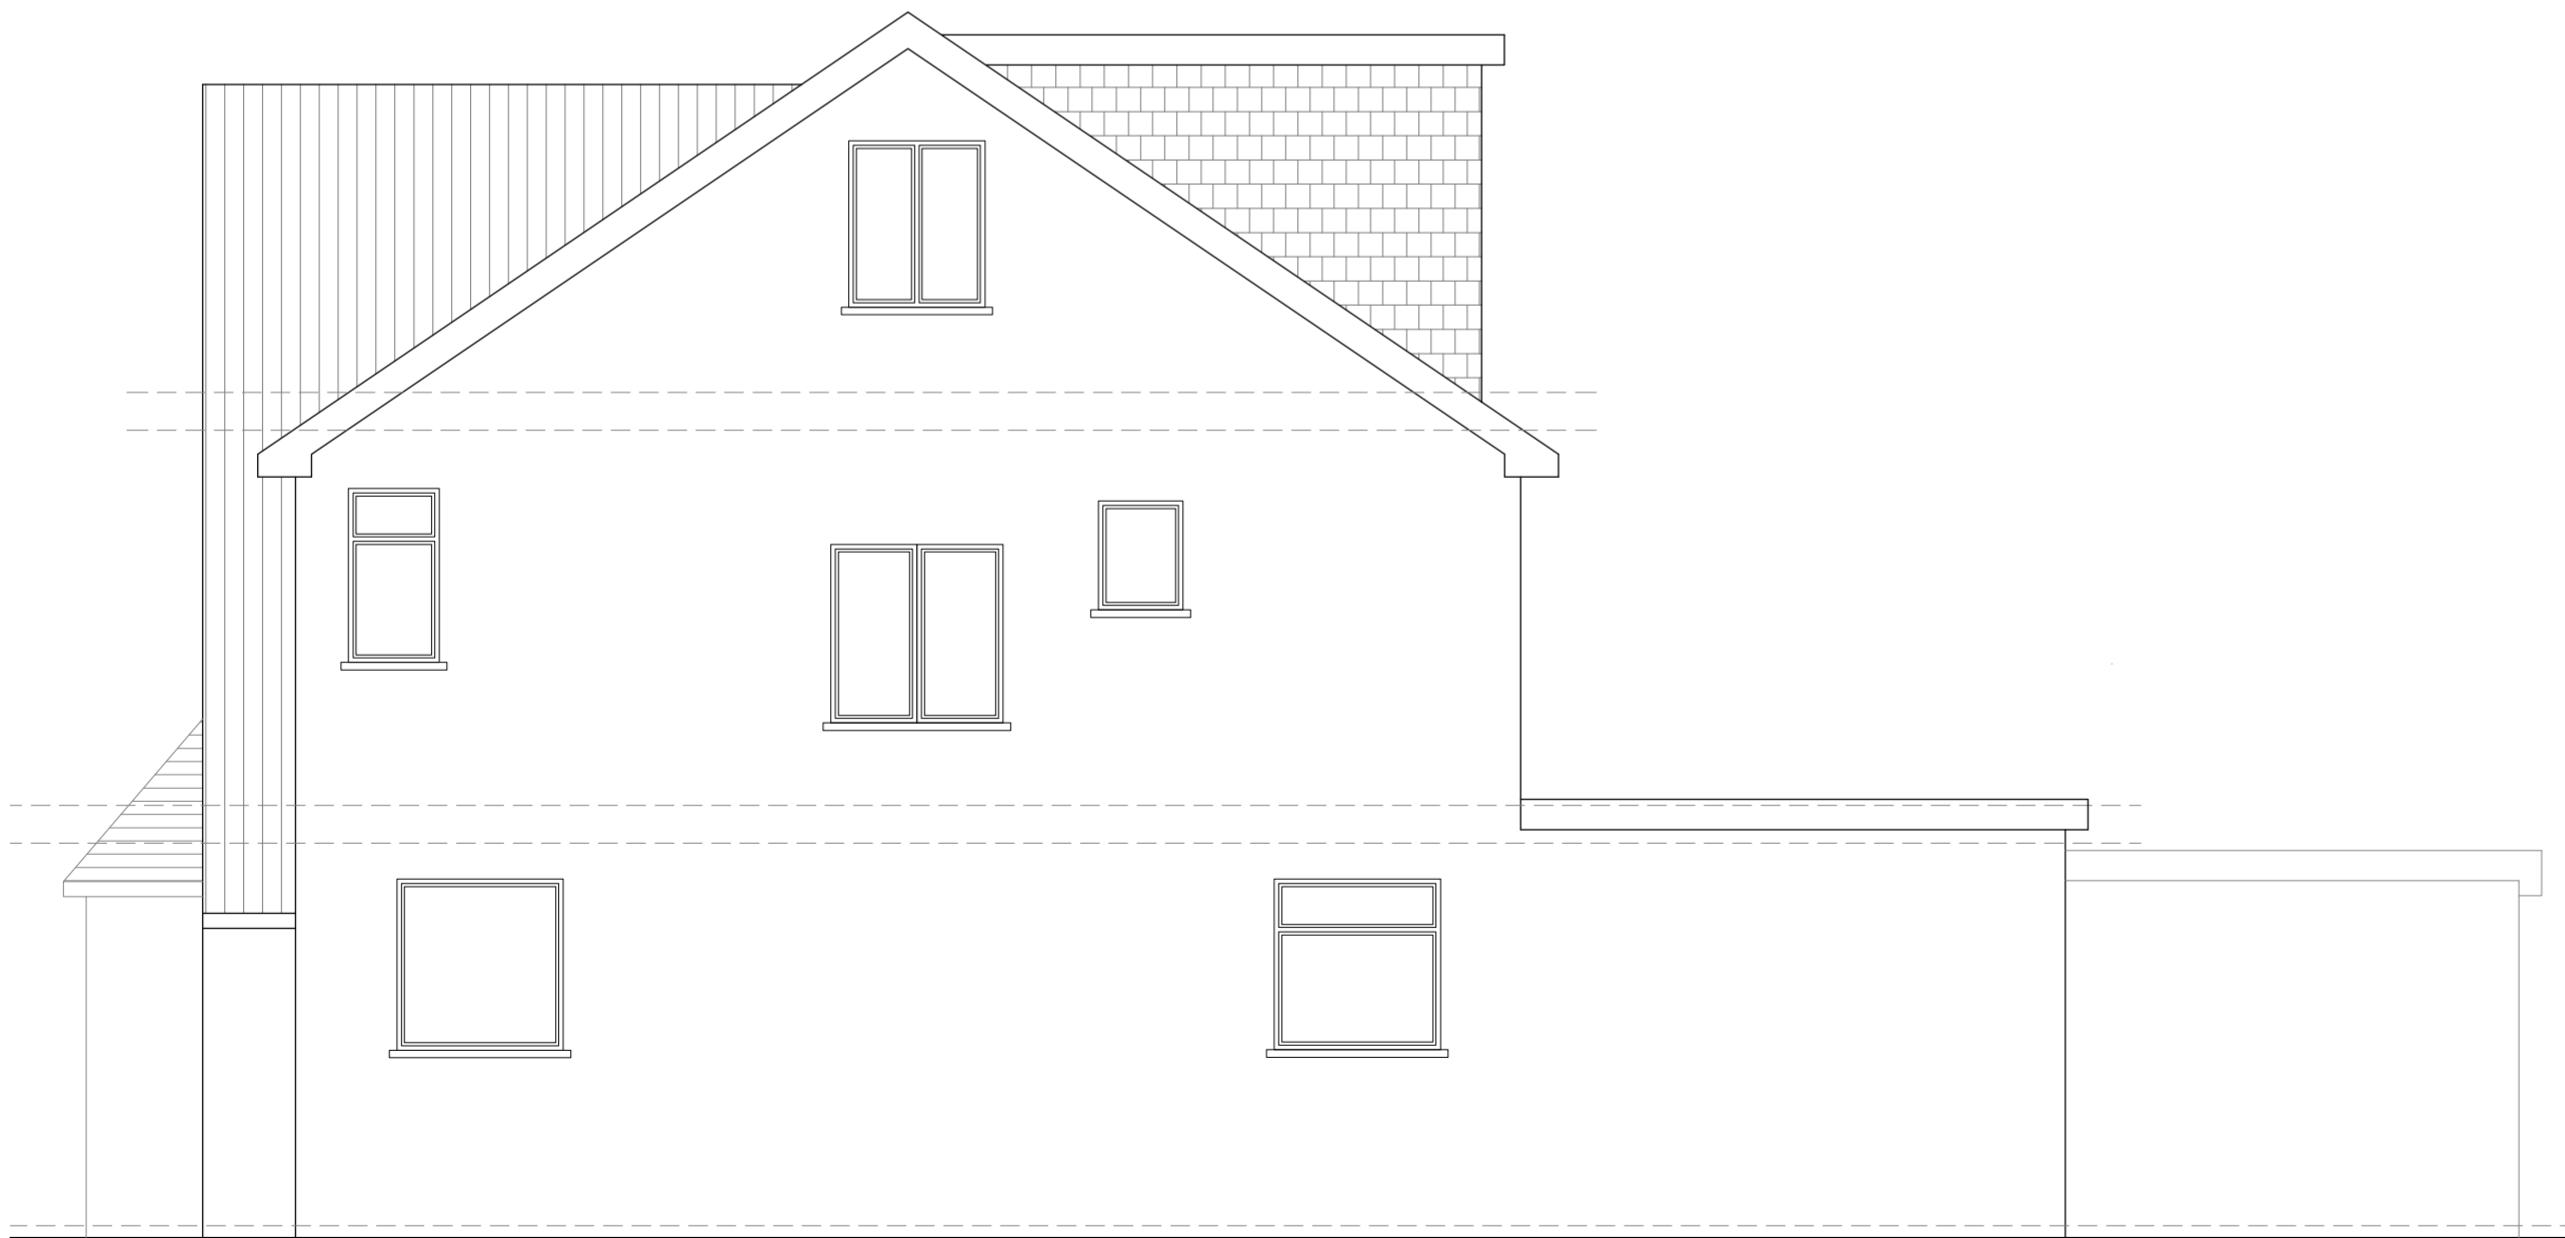


EXISTING
SIDE ELEVATION

NO.43 SIPSON ROAD


SCALE 1:50



Notes:	
The drawings show design intent only, all dimensions to be checked on site prior to construction or production. Construction details to be confirmed by contractor/ manufacturer by submitting fabrication drawings for Designer's approval	
Design/ drawings is not to be scaled for production and construction purpose.	
All discrepancies and omission on site must be reported to Designer for comment and/or approval prior to commencement of works.	
The designs are subject to approval by Statutory Authorities and any necessary alteration should be made of required to comply with statutory requirements and communicated to the Designer.	
All design concepts and drawings are the property of Viraj Patel; No reproductions, adaptions and/or copies may be made without written permission by Viraj Patel.	
PROJECT:	
PROPOSED GROUND FLOOR REAR EXTENSION AT NO.43 AND RETROSPECTIVE REAR EXTENSION AT NO.41	
CLIENT:	
MR SINGH & MS JASBIR 41 & 43 SIPSON ROAD WEST DRAYTON UB7 9DQ	
TITLE:	
EXISTING SIDE ELEVATIONS	
STATUS	
PLANNING	
DESIGNED BY	
V.P	
DATE	
01/12/2023	
Page size:	
A2	
SCALE	
1:50	
DRAWING NUMBER	
41/43.UB79DQ.003	
REVISION	
A	
SHEET No.	
3	

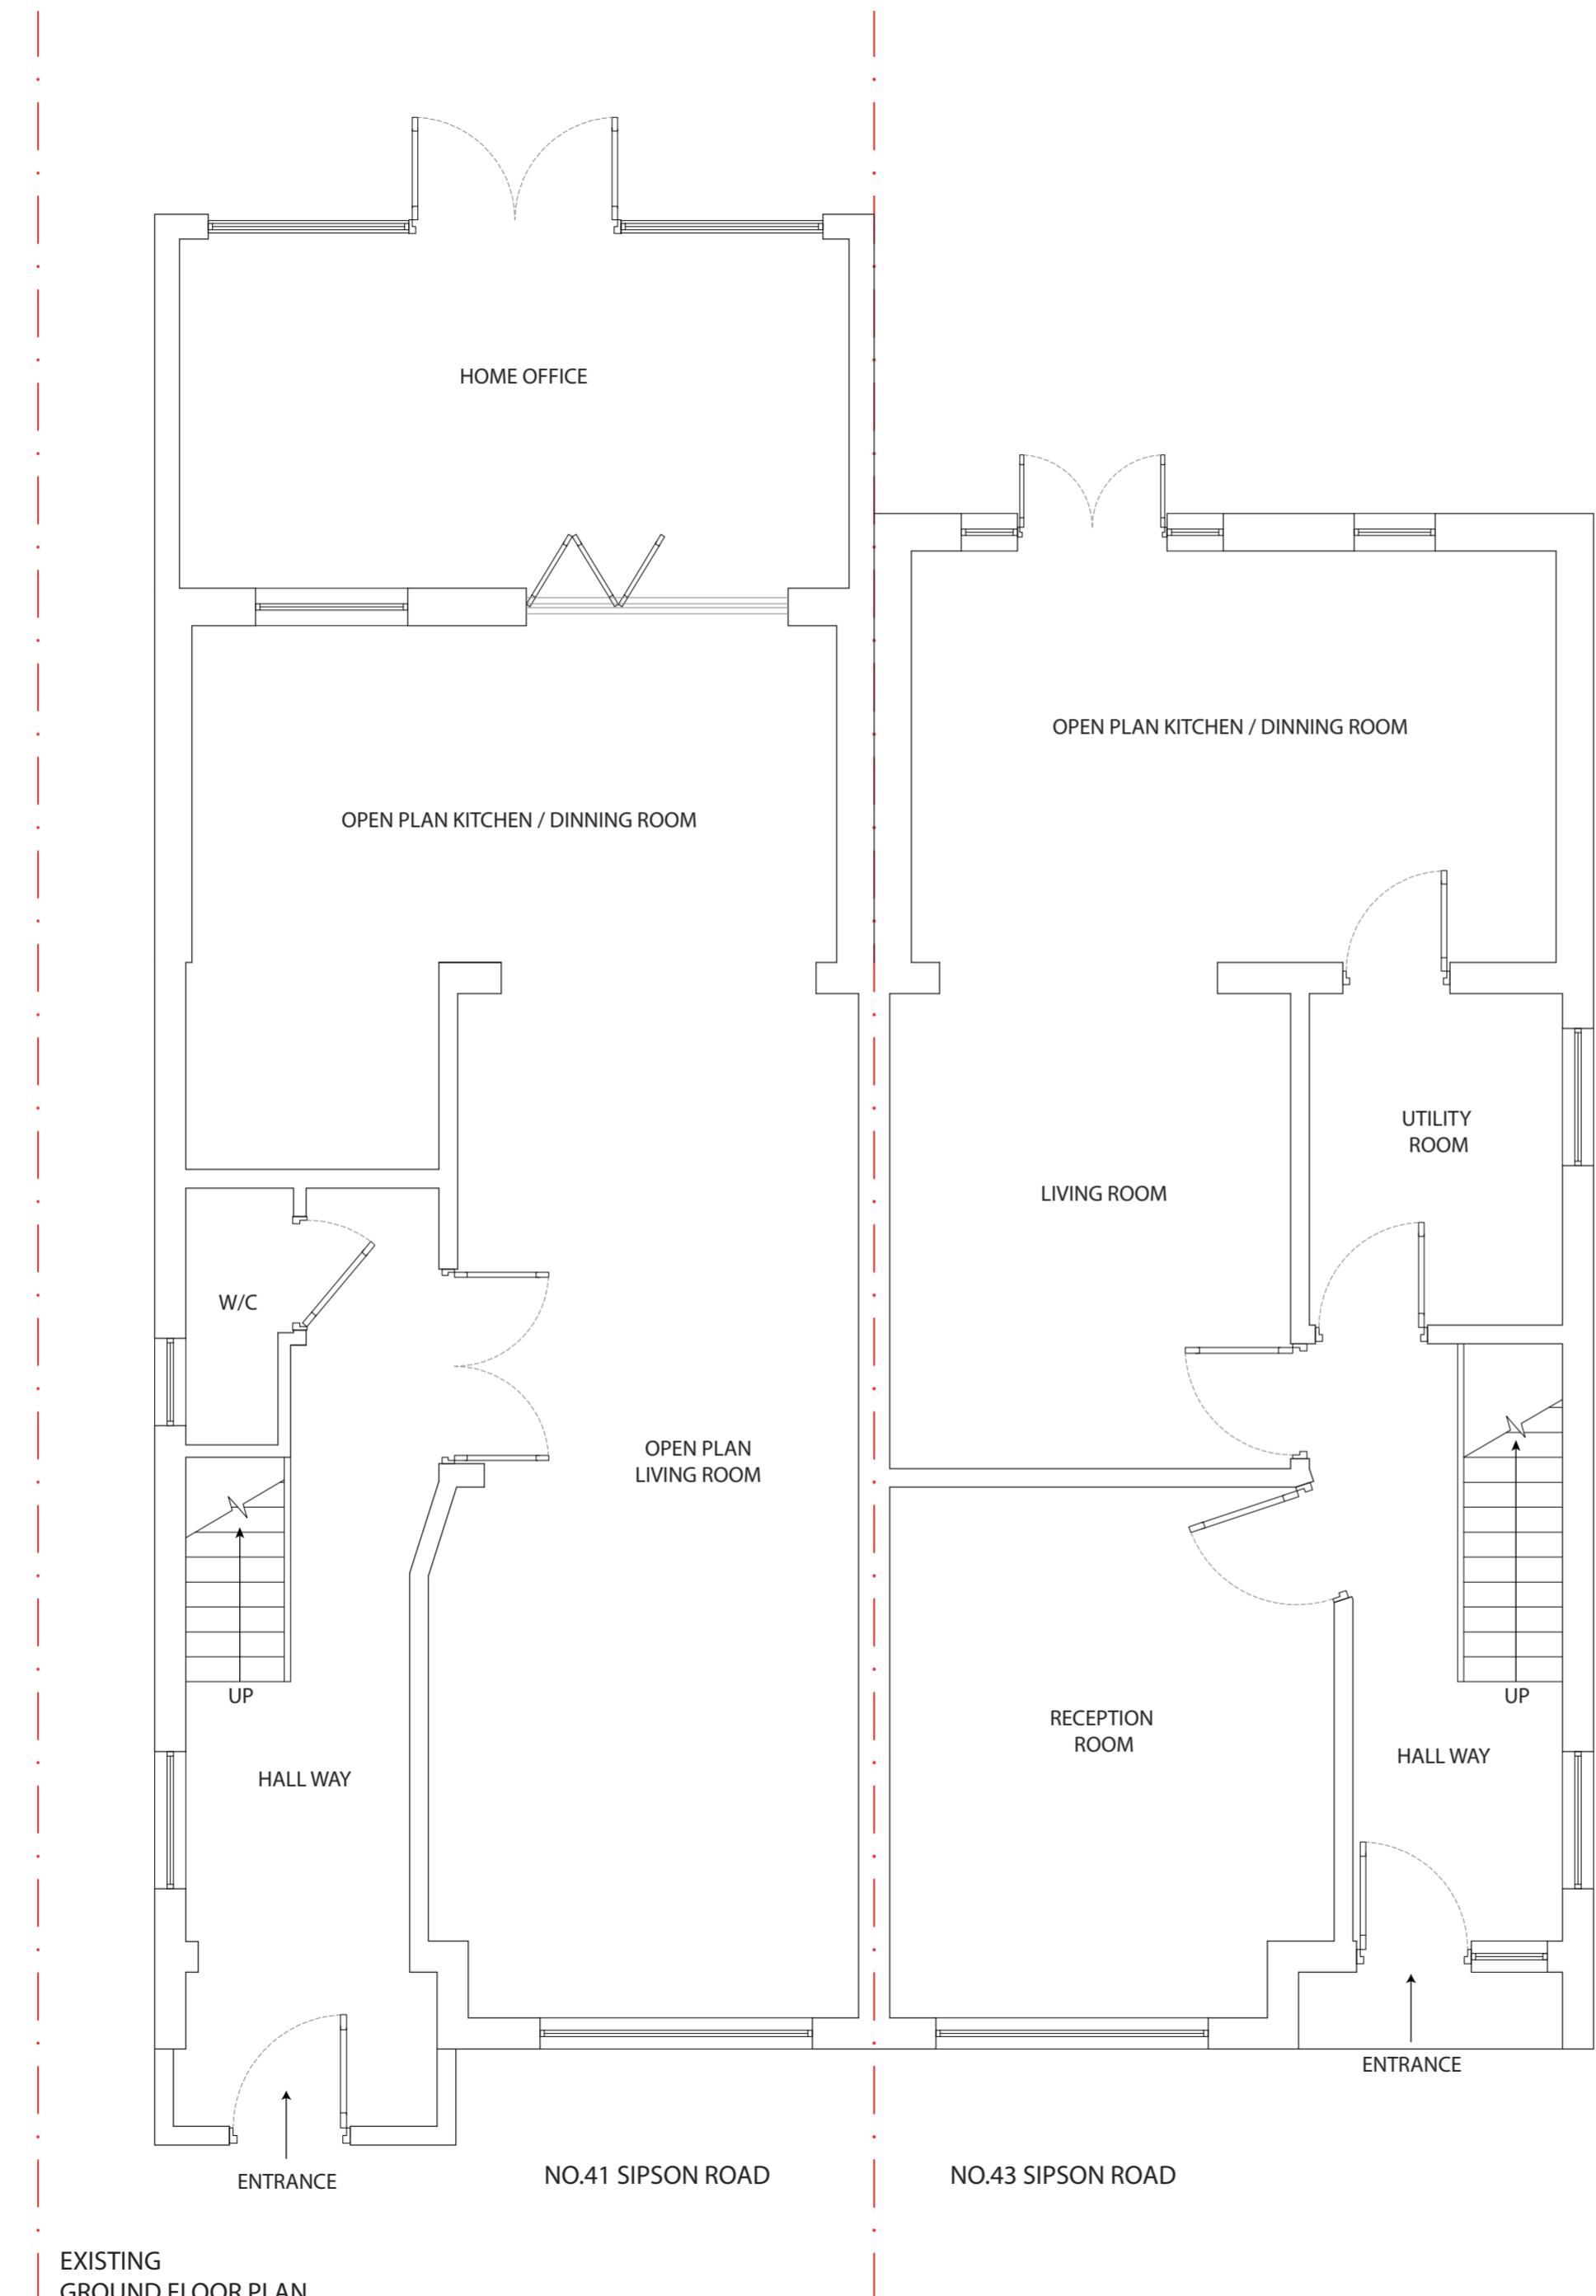

<p>Notes:</p> <p>The drawings show design intent only, all dimensions to be checked on site prior to construction or production. Construction details to be confirmed by contractor/ manufacture by submitting fabrication drawings for Designer's approval</p> <p>Design/ drawings is not to be scaled for production and construction purpose.</p> <p>All discrepancies and omission on site must be reported to Designer for comment and/or approval prior to commencement of works.</p> <p>The designs are subject to approval by Statutory Authorities and any necessary alteration should be made of required to comply with statutory requirements and communicated to the Designer.</p> <p>All design concepts and drawings are the property of Viraj Patel; No reproductions, adaptions and/or copies may be made without written permission by Viraj Patel.</p>					
<p>PROJECT:</p> <p>PROPOSED GROUND FLOOR REAR EXTENSION AT NO.43 AND RETROSPECTIVE REAR EXTENSION AT NO.41</p>					
<p>CLIENT: MR SINGH & MS JASBIR 41 & 43 SIPSON ROAD WEST DRAYTON UB7 9DQ</p>					
<p>TITLE:</p> <p>EXISTING GROUND FLOOR PLAN</p>					
STATUS	PLANNING				
DESIGNED BY	V.P				
DATE	01/12/2023	Page size:	A2	SCALE	1:50
DRAWING NUMBER	41/43.UB79DQ.004	REVISION	A	SHEET No.	4

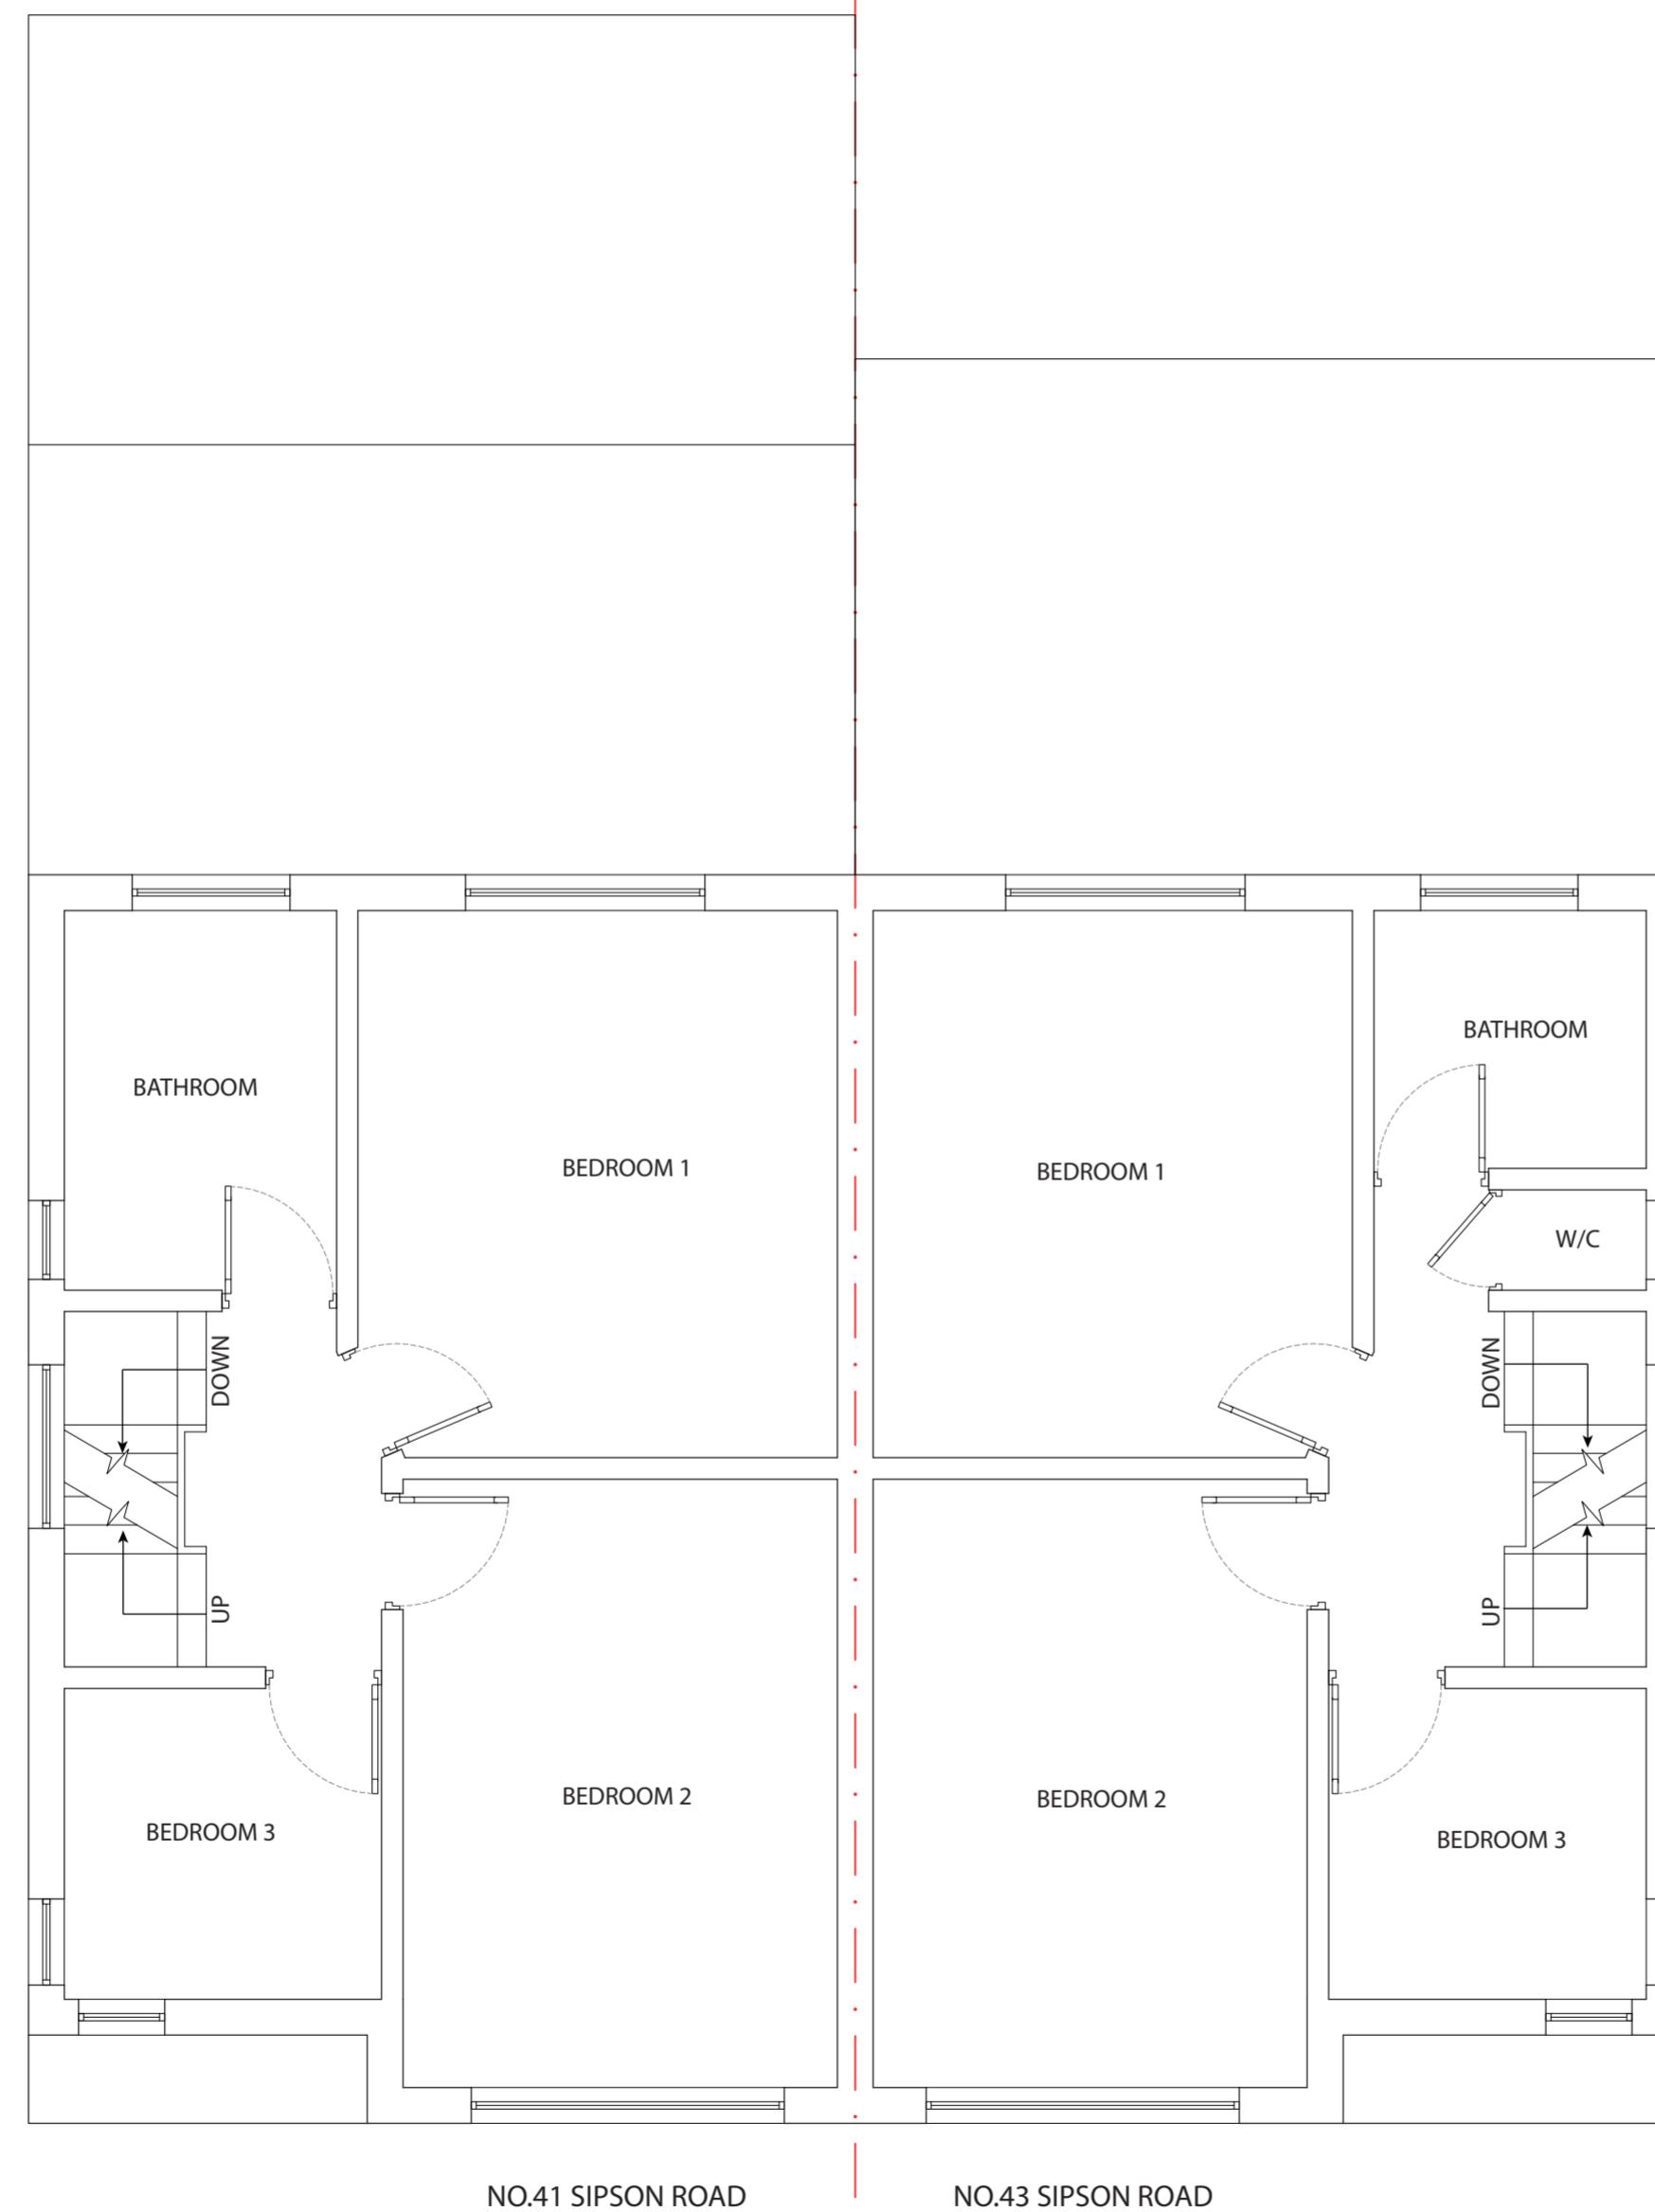


EXISTING
FIRST FLOOR PLAN

NO.41 SIPSON ROAD

NO.43 SIPSON ROAD

SCALE 1:50

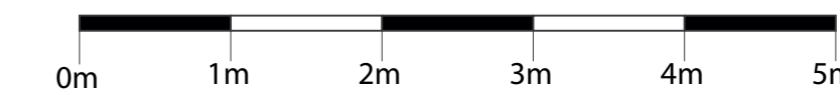

STATUS	PLANNING	DESIGNED BY
DATE	01/12/2023	Page size: A2
SCALE	1:50	
DRAWING NUMBER	41/43.UB79DQ.005	REVISION


Notes:
The drawings show design intent only, all dimensions to be checked on site prior to construction or production. Construction details to be confirmed by contractor/ manufacturer by submitting fabrication drawings for Designer's approval
Design/ drawings is not to be scaled for production and construction purpose. All discrepancies and omission on site must be reported to Designer for comment and/or approval prior to commencement of works.
The designs are subject to approval by Statutory Authorities and any necessary alteration should be made of required to comply with statutory requirements and communicated to the Designer.
All design concepts and drawings are the property of Viraj Patel; No reproductions, adaptions and/or copies may be made without written permission by Viraj Patel.

PROJECT:
PROPOSED GROUND FLOOR REAR EXTENSION AT NO.43 AND RETROSPECTIVE REAR EXTENSION AT NO.41

CLIENT:
MR SINGH & MS JASBIR 41 & 43 SIPSON ROAD WEST DRAYTON UB7 9DQ

TITLE:
EXISTING FIRST FLOOR PLAN

STATUS	PLANNING	DESIGNED BY
DATE	01/12/2023	Page size: A2
SCALE	1:50	
DRAWING NUMBER	41/43.UB79DQ.005	REVISION

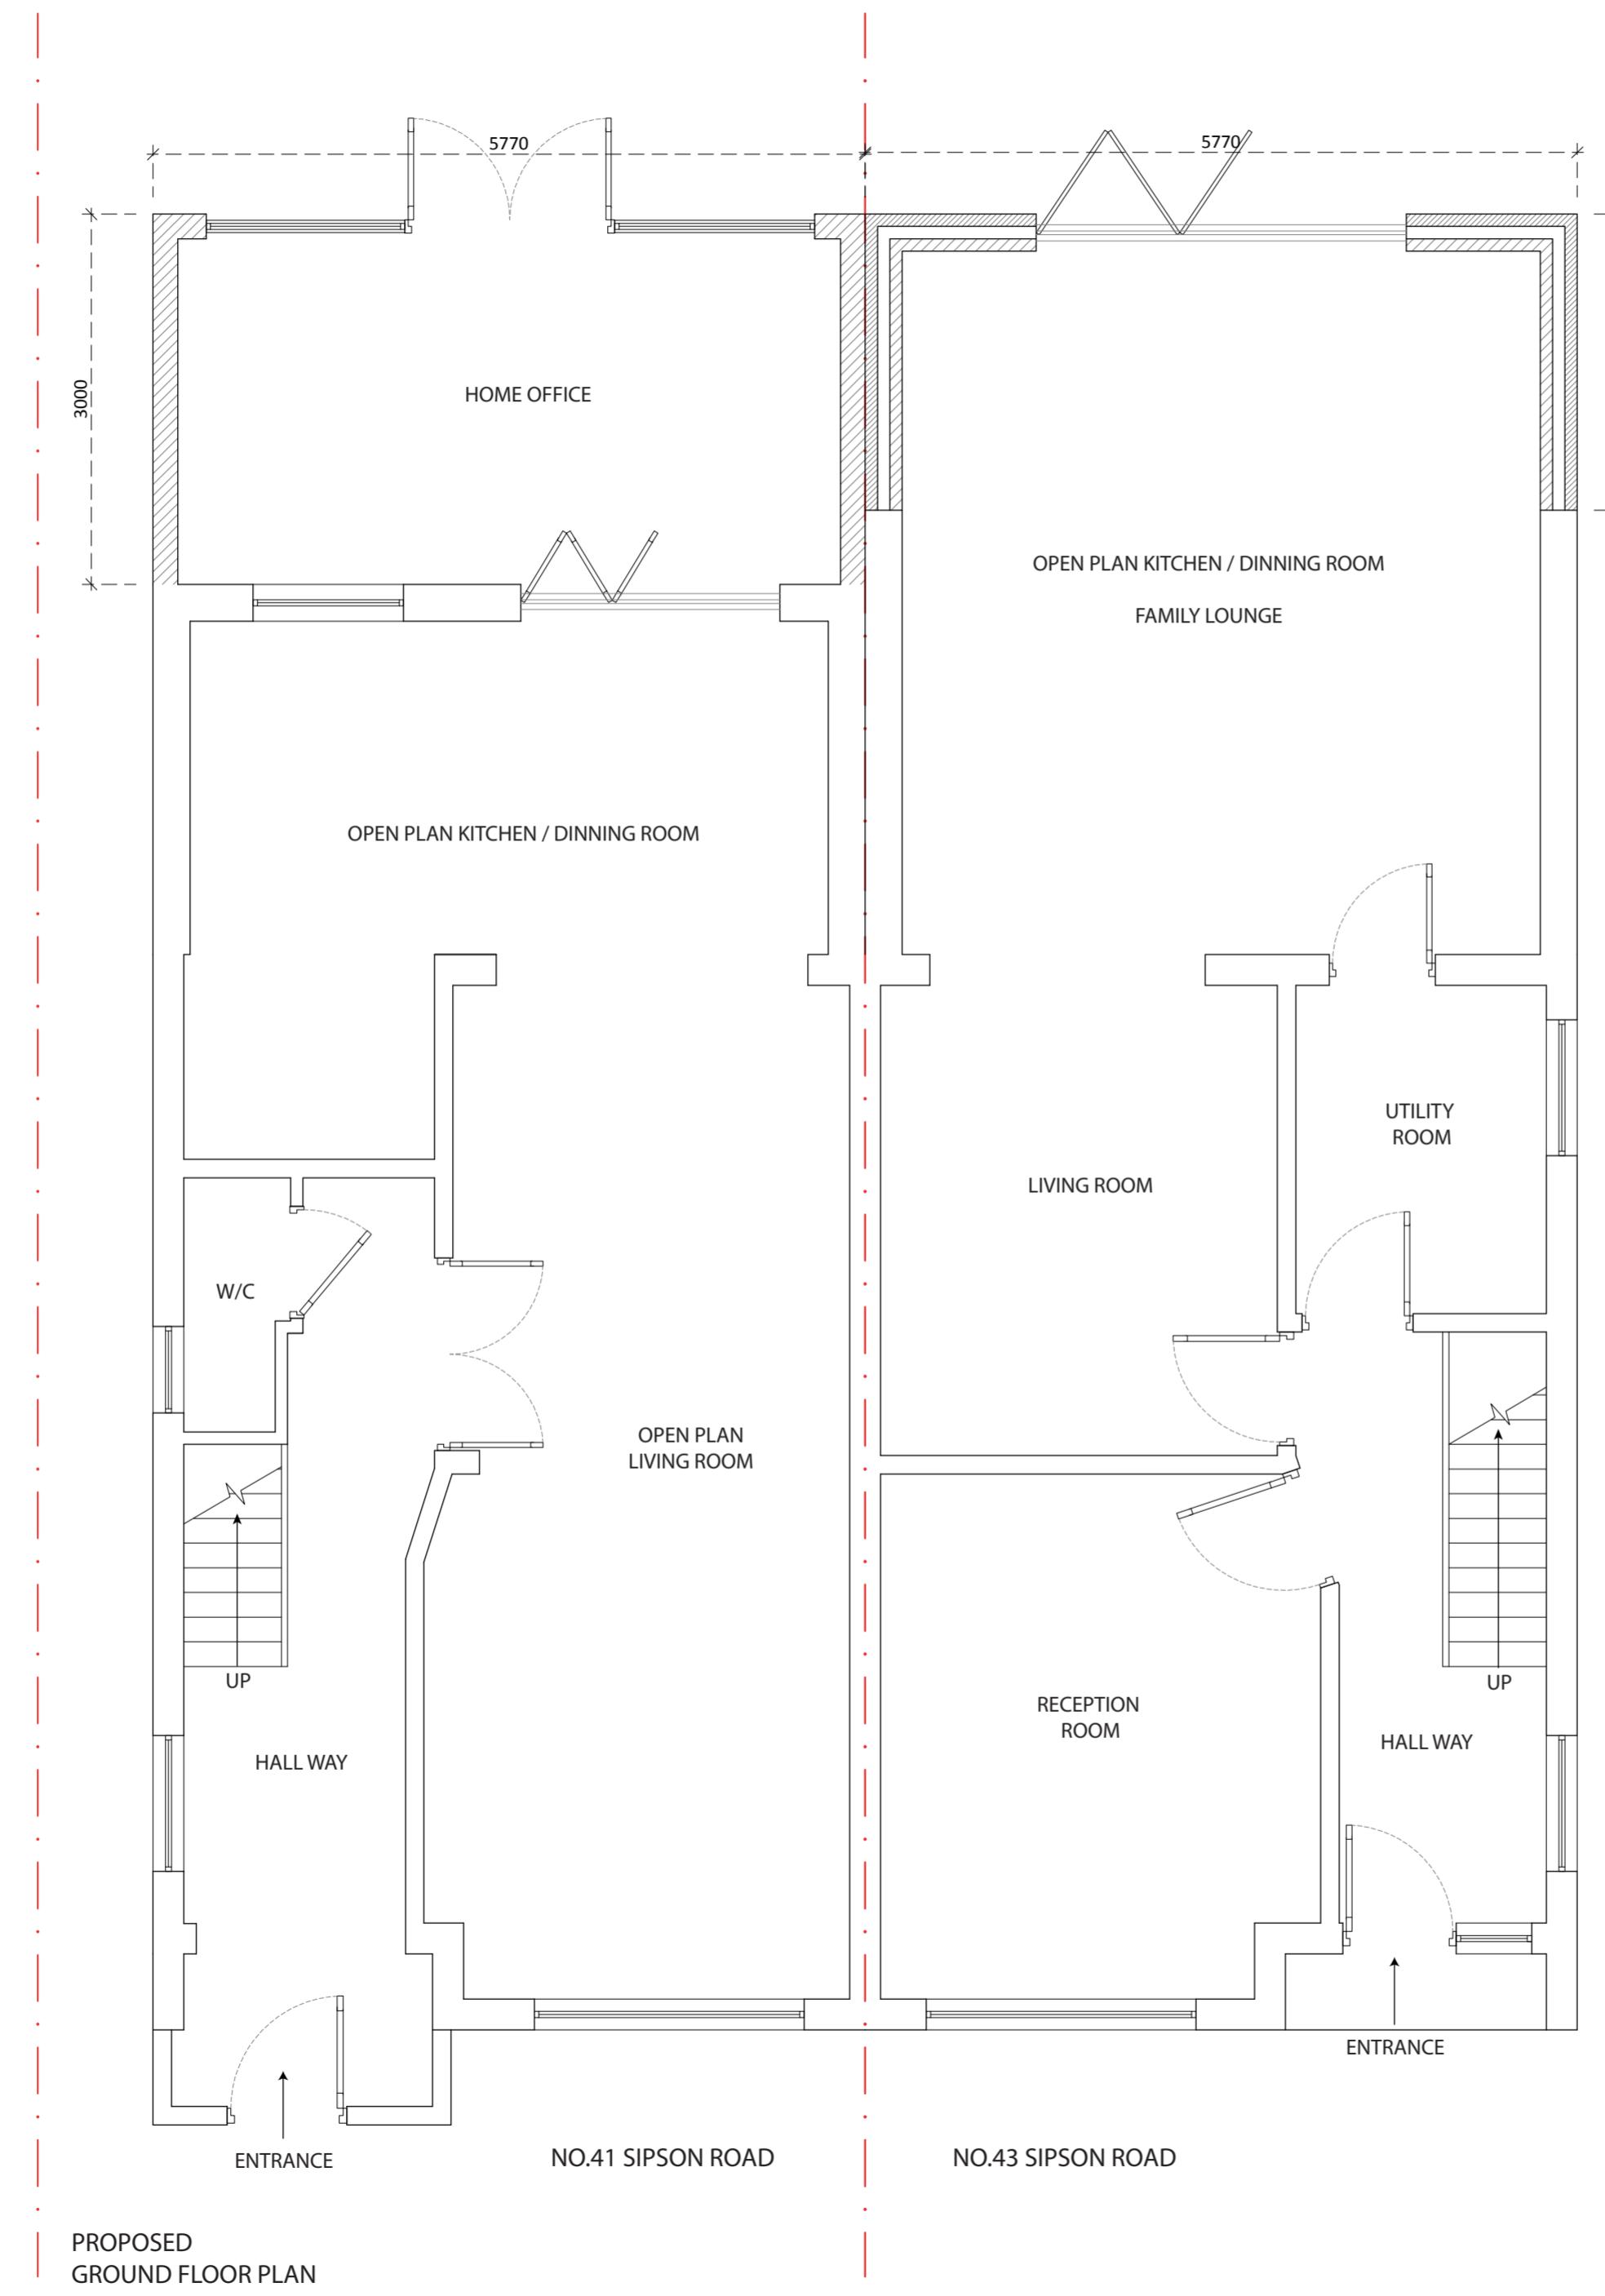



SCALE 1:50

0m 1m 2m 3m 4m 5m

Notes:	
The drawings show design intent only, all dimensions to be checked on site prior to construction or production. Construction details to be confirmed by contractor/ manufacturer by submitting fabrication drawings for Designer's approval	
Design/ drawings is not to be scaled for production and construction purpose. All discrepancies and omission on site must be reported to Designer for comment and/or approval prior to commencement of works.	
The designs are subject to approval by Statutory Authorities and any necessary alteration should be made of required to comply with statutory requirements and communicated to the Designer.	
All design concepts and drawings are the property of Viraj Patel; No reproductions, adaptions and/or copies may be made without written permission by Viraj Patel.	
PROJECT: PROPOSED GROUND FLOOR REAR EXTENSION AT NO.43 AND RETROSPETIVE REAR EXTENSION AT NO.41	
CLIENT: MR SINGH & MS JASBIR 41 & 43 SIPSON ROAD WEST DRAYTON UB7 9DQ	
TITLE: PROPOSED GROUND FLOOR PLAN	
STATUS	PLANNING
DESIGNED BY	V.P
DATE	01/12/2023
Page size:	A2
SCALE	1:50
DRAWING NUMBER	41/43.UB79DQ.006
REVISION	A
Sheet No.	6



<p>Notes:</p> <p>The drawings show design intent only, all dimensions to be checked on site prior to construction or production. Construction details to be confirmed by contractor/ manufacturer by submitting fabrication drawings for Designer's approval</p> <p>Design/ drawings is not to be scaled for production and construction purpose.</p> <p>All discrepancies and omission on site must be reported to Designer for comment and/or approval prior to commencement of works.</p> <p>The designs are subject to approval by Statutory Authorities and any necessary alteration should be made of required to comply with statutory requirements and communicated to the Designer.</p> <p>All design concepts and drawings are the property of Viraj Patel; No reproductions, adaptions and/or copies may be made without written permission by Viraj Patel.</p>																									
<p>PROJECT: PROPOSED GROUND FLOOR REAR EXTENSION AT NO.43 AND RETROSPECTIVE REAR EXTENSION AT NO.41</p>																									
<p>CLIENT: MR SINGH & MS JASBIR 41 & 43 SIPSON ROAD WEST DRAYTON UB7 9DQ</p>																									
<p>TITLE: PROPOSED REAR ELEVATION</p>																									
<table border="1"> <tr> <td>STATUS</td> <td>PLANNING</td> <td>DESIGNED BY</td> <td>V.P</td> </tr> <tr> <td>DATE</td> <td>01/12/2023</td> <td>Page size:</td> <td>A2</td> </tr> <tr> <td>SCALE</td> <td colspan="3">1:50</td> </tr> <tr> <td>DRAWING NUMBER</td> <td colspan="3">41/43.UB79DQ.007</td> </tr> <tr> <td>REVISION</td> <td colspan="3">A</td> </tr> <tr> <td>Sheet No.</td> <td colspan="3">7</td> </tr> </table>		STATUS	PLANNING	DESIGNED BY	V.P	DATE	01/12/2023	Page size:	A2	SCALE	1:50			DRAWING NUMBER	41/43.UB79DQ.007			REVISION	A			Sheet No.	7		
STATUS	PLANNING	DESIGNED BY	V.P																						
DATE	01/12/2023	Page size:	A2																						
SCALE	1:50																								
DRAWING NUMBER	41/43.UB79DQ.007																								
REVISION	A																								
Sheet No.	7																								

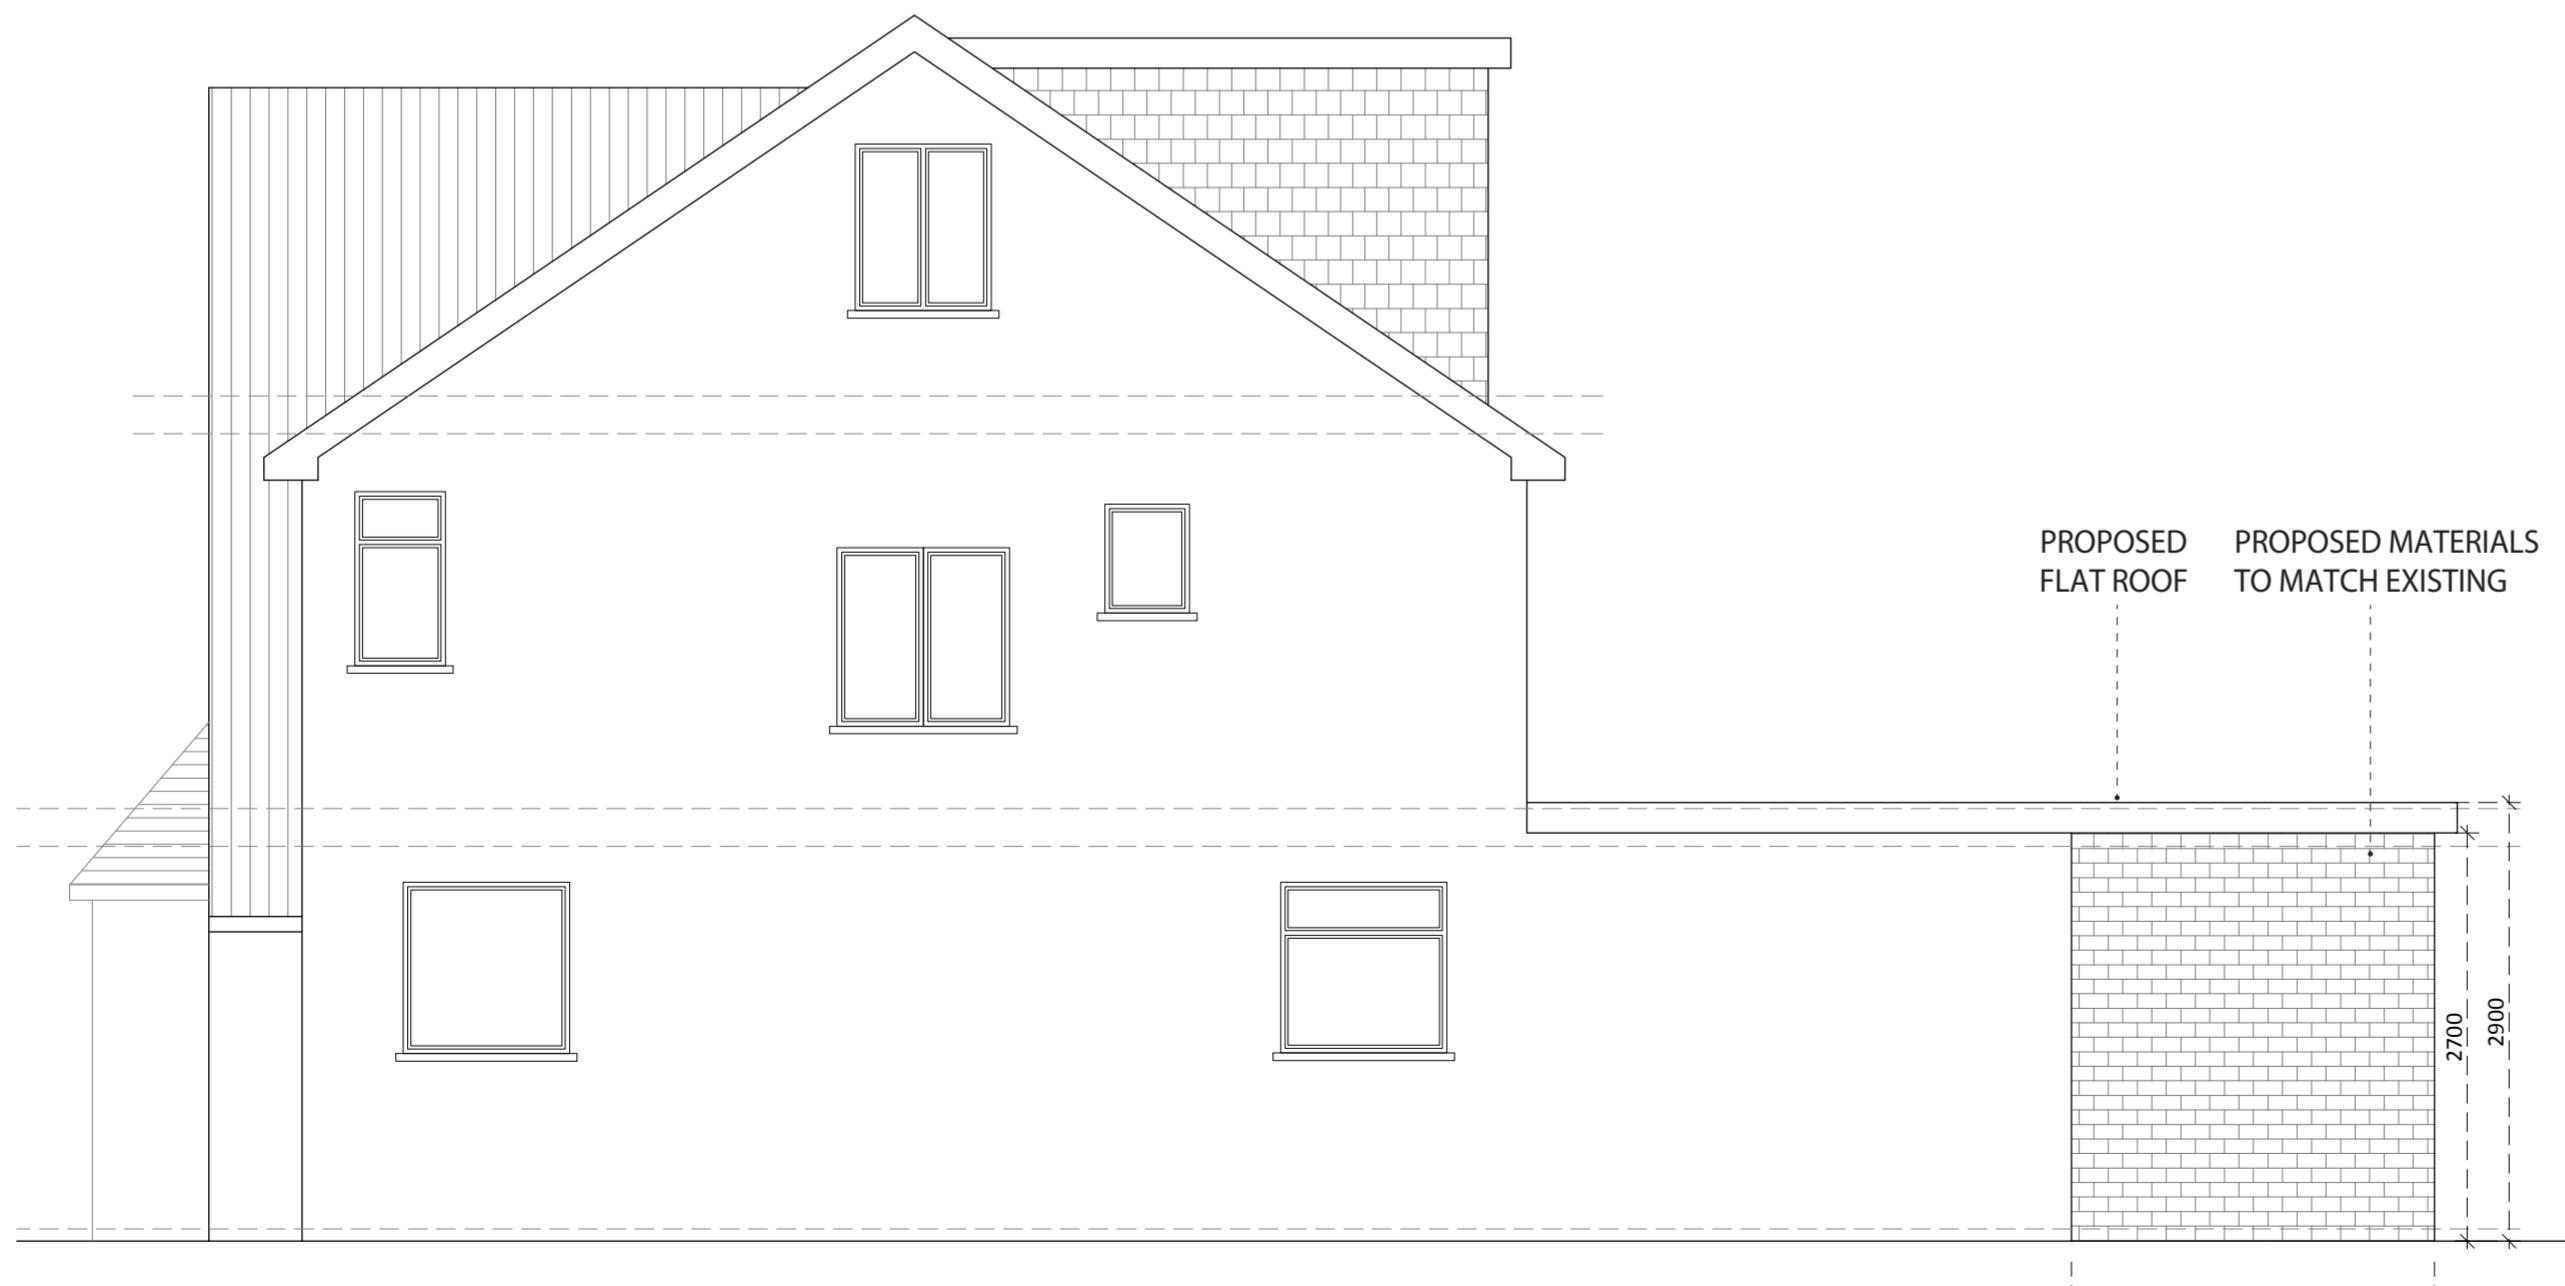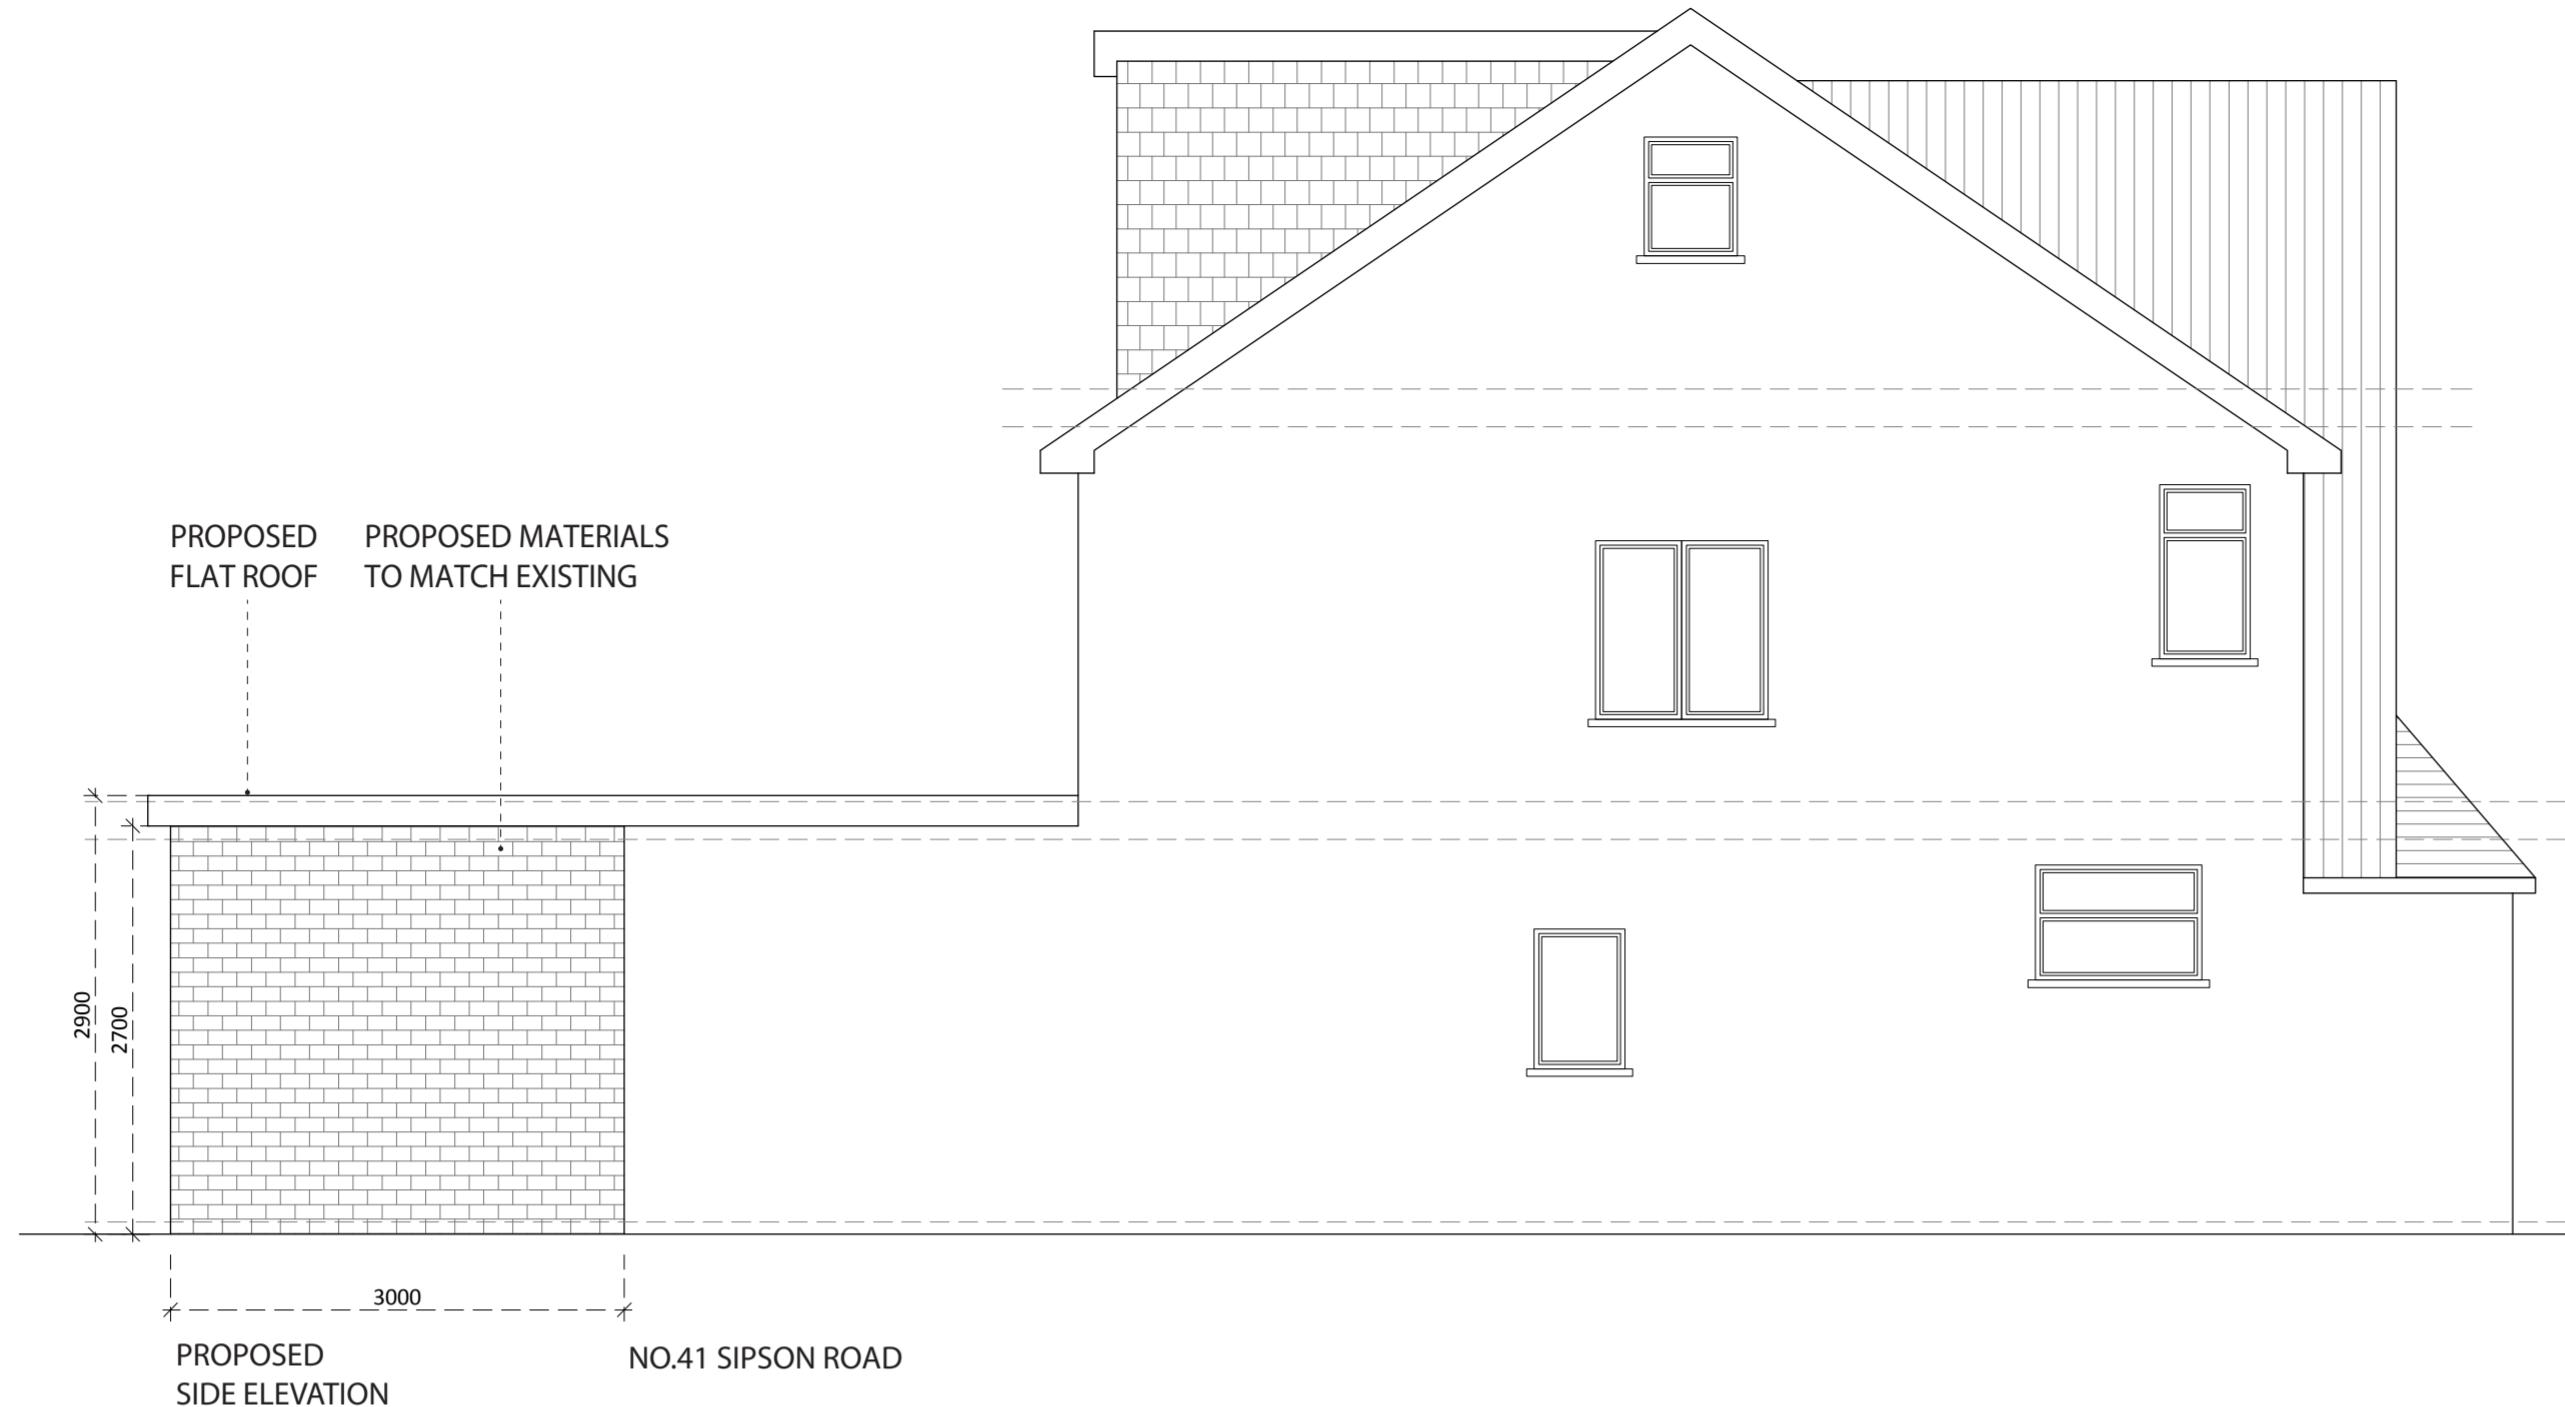

SCALE 1:50

0m 1m 2m 3m 4m 5m

Notes:	
The drawings show design intent only, all dimensions to be checked on site prior to construction or production. Construction details to be confirmed by contractor/ manufacturer by submitting fabrication drawings for Designer's approval	
Design/ drawings is not to be scaled for production and construction purpose. All discrepancies and omission on site must be reported to Designer for comment and/or approval prior to commencement of works.	
The designs are subject to approval by Statutory Authorities and any necessary alteration should be made of required to comply with statutory requirements and communicated to the Designer.	
All design concepts and drawings are the property of Viraj Patel; No reproductions, adaptions and/or copies may be made without written permission by Viraj Patel.	
PROJECT: PROPOSED GROUND FLOOR REAR EXTENSION AT NO.43 AND RETROSPETIVE REAR EXTENSION AT NO.41	
CLIENT: MR SINGH & MS JASBIR 41 & 43 SIPSON ROAD WEST DRAYTON UB7 9DQ	
TITLE: PROPOSED SIDE ELEVATIONS	
STATUS PLANNING DESIGNED BY V.P	
DATE 01/12/2023 Page size: A2 SCALE 1:50	
DRAWING NUMBER 41/43.UB79DQ.008 REVISION A HEET No. 8	