



| | | |
|---|----------|------|
| COPYRIGHT DO NOT SCALE FROM THIS DRAWING. CONTRACTOR MUST CONFIRM SITE DIMENSIONS BEFORE COMMENCEMENT OF WORK. | | |
| THIS DRAWING OR DESIGN IS THE COPYRIGHT AND MAY NOT BE REPRODUCED WITHOUT WRITTEN CONSENT OF THE DESIGNER. | | |
| CONTRACTOR RESPONSIBLE FOR CORRECT SETTING OUT ON SITE. ANY DISCREPANCIES TO BE NOTED TO THE DESIGNER IMMEDIATELY. | | |
| MARKED | REVISION | DATE |
| A | | |
| | | |
| | | |
| | | |
| | | |

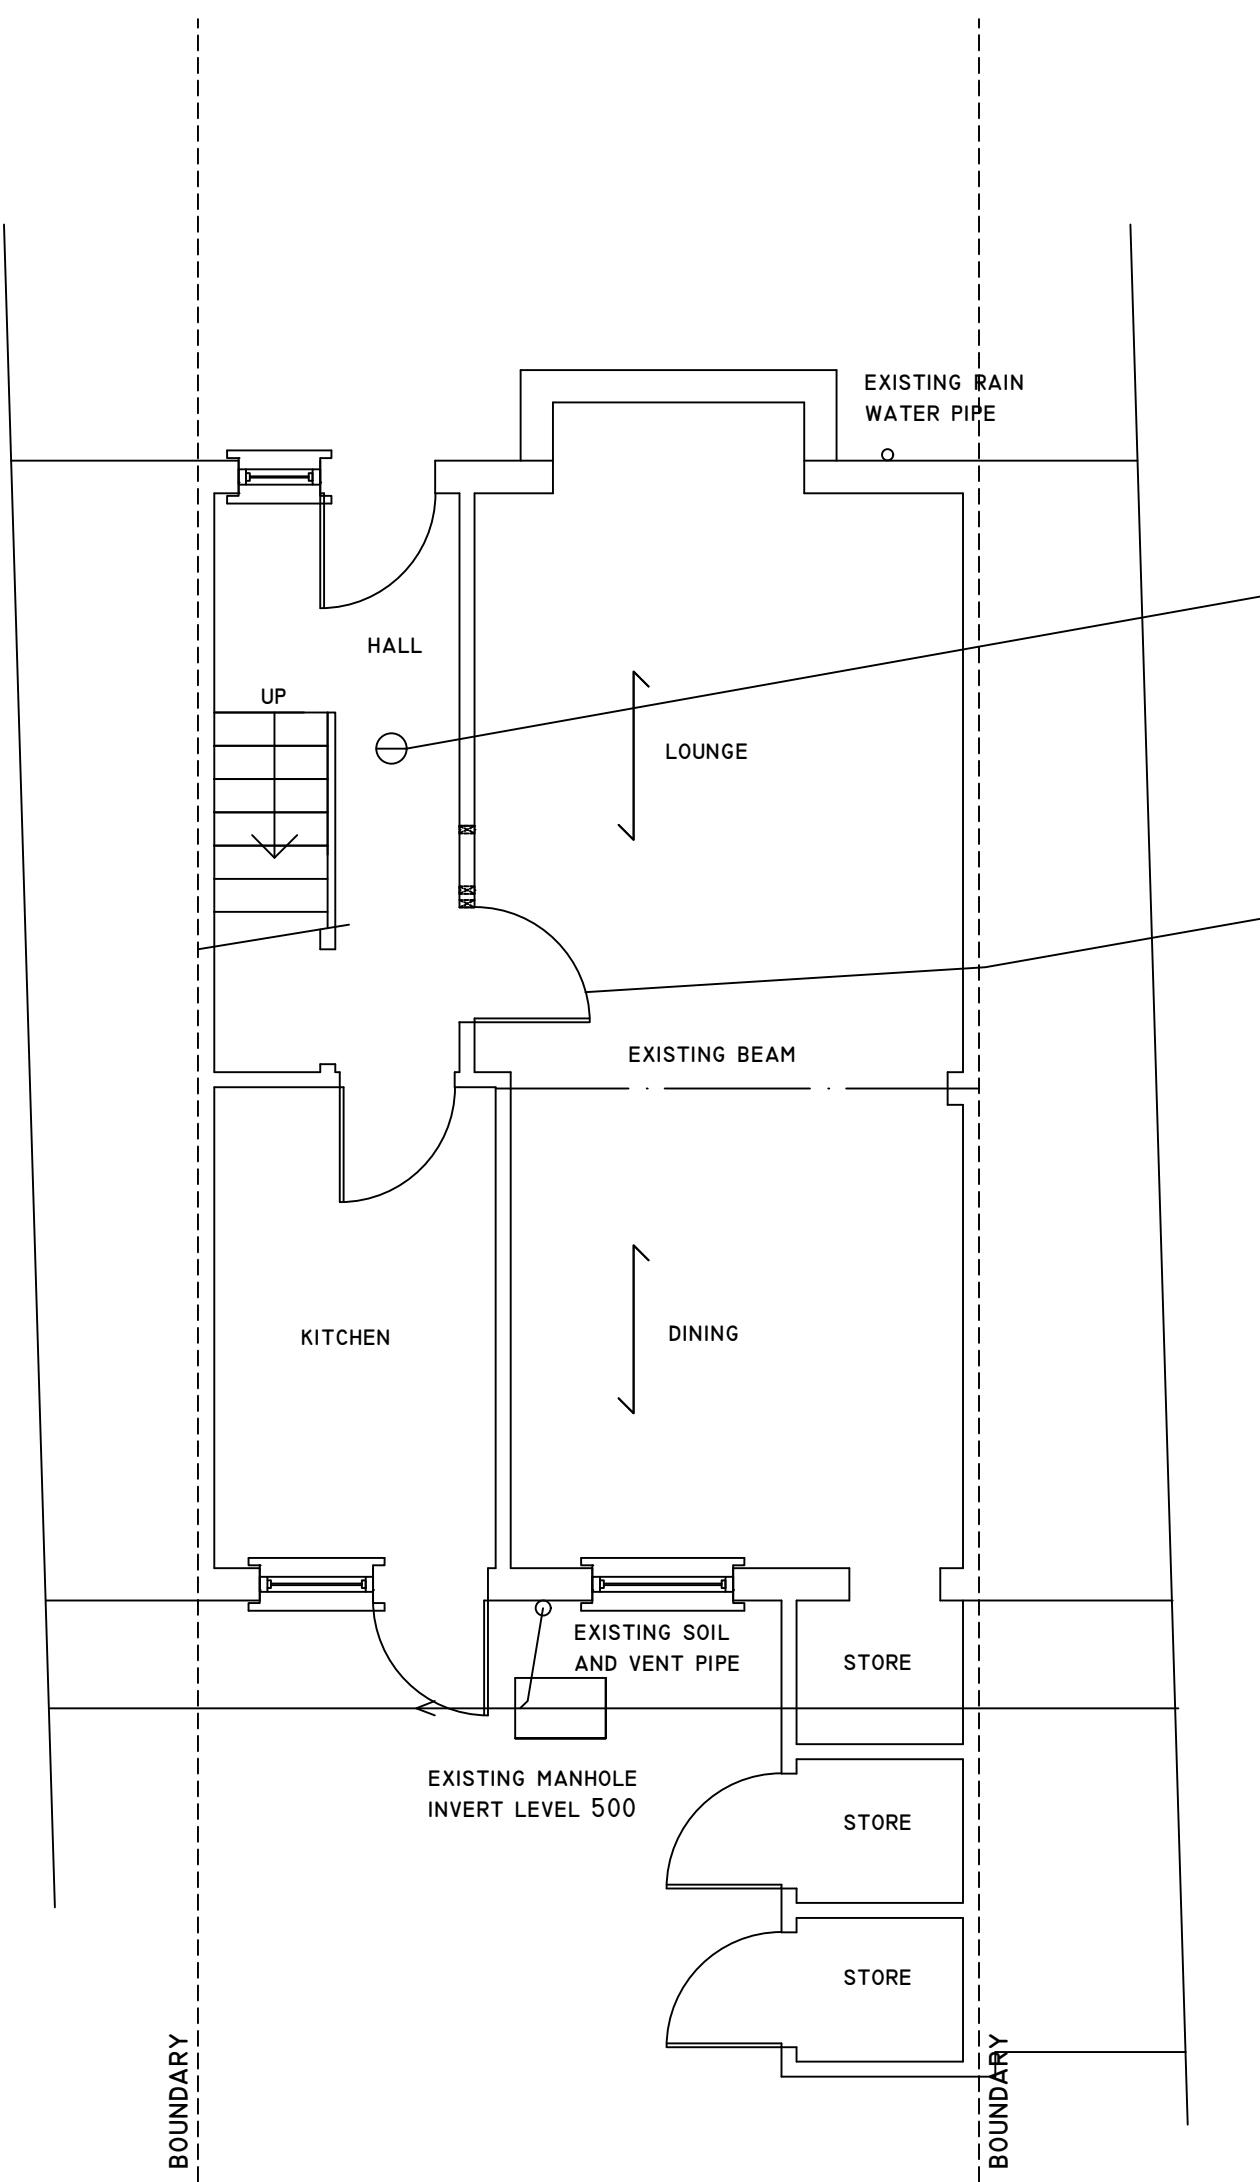

GROUND FLOOR PLAN

0

10M

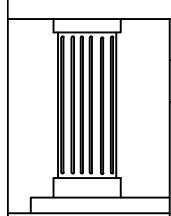

| | |
|-----------------|----------------|
| CHECKED: | DATE: NOV 2023 |
| DRAWN: | SCALE: 1:50 |
| DRAWING NUMBER: | |

L1

DRAWING TITLE:
**PROPOSED GROUND
FLOOR PLAN**

PROJECT:
**47 TUDOR ROAD
HAYES
UB3 2QD**

