


FRONT ELEVATION

ROOF LIGHT NOT TO
PROTRUDE 150MM BEYOND
THE ROOF SLOPE

TILES TO MATCH
EXISTING

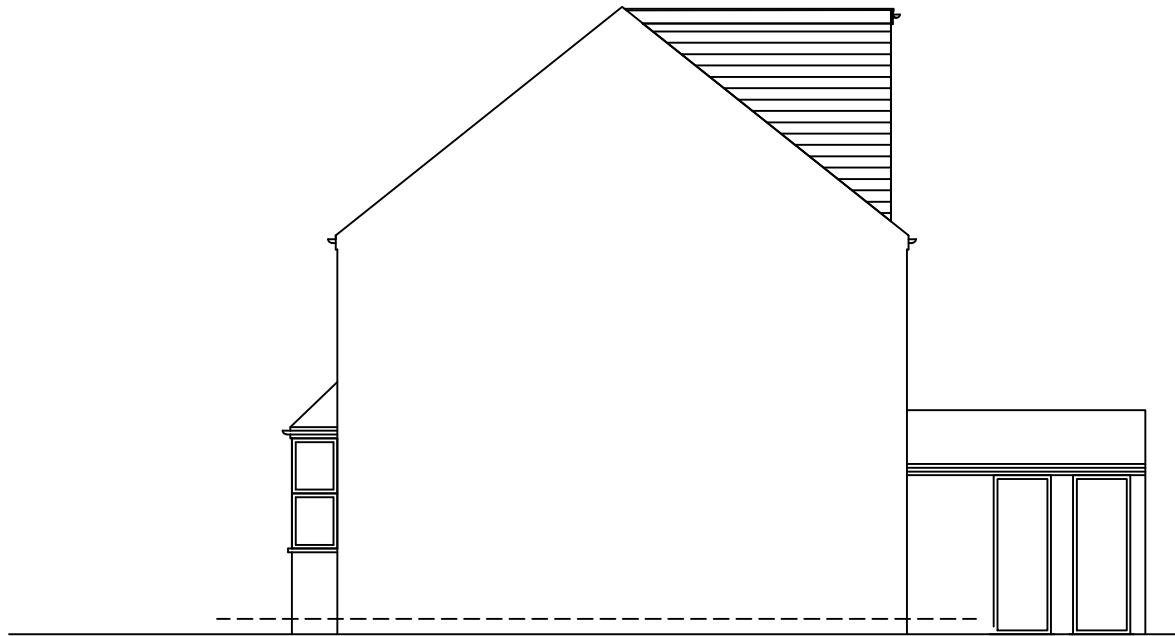

FLANK ELEVATION




REAR ELEVATION


NOTES:

1. EXTERNAL MATERIALS TO MATCH EXISTING
2. ROOF LIGHT NOT TO PROTRUDE 150MM BEYOND
THE ROOF SLOPE

VOLUME OF LOFT
 $=4.765 \times 3.525 \times 2.810 / 2$
 $=23.6 \text{ m}^3 < 40.0 \text{ m}^3$ COMPLIES WITH
 GENERAL PERMITTED DEVELOPMENT
 ORDER (NO.2) ORDER 2008

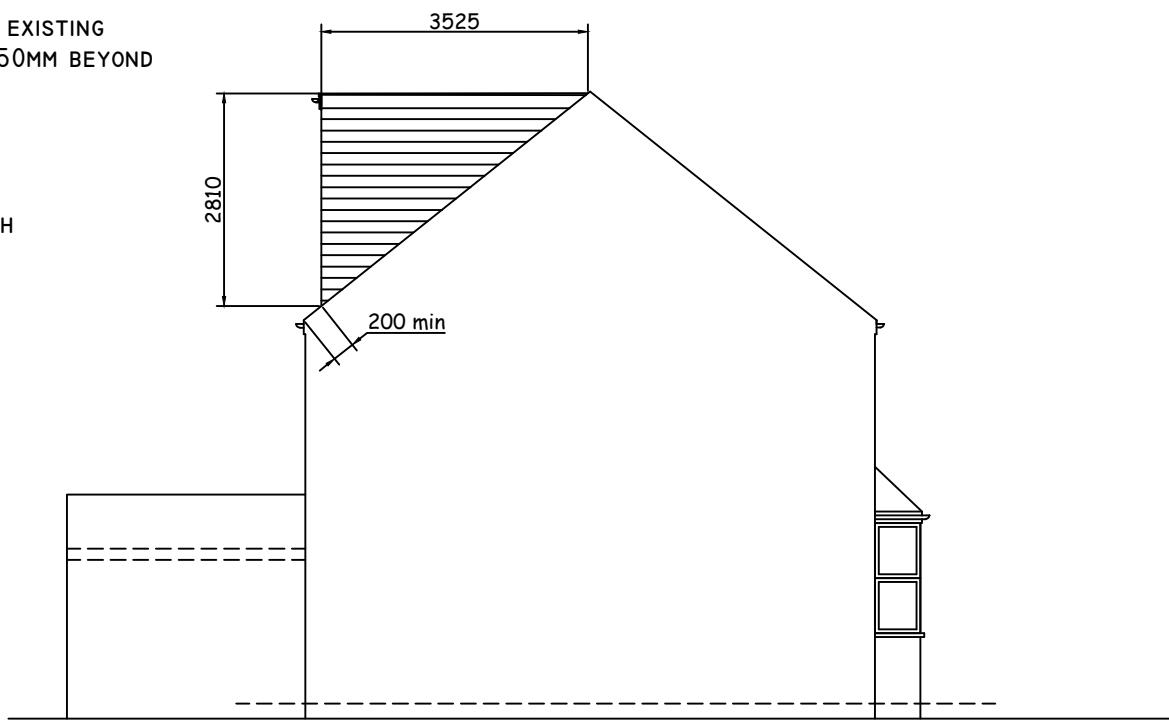


FLANK ELEVATION

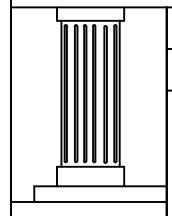

CHECKED:	DATE: NOV 2023
DRAWN:	SCALE: 1:100
DRAWING NUMBER:	L5

DRAWING TITLE:
**PROPOSED
ELEVATIONS**

PROJECT:
**47 TUDOR ROAD
HAYES
UB3 2QD**

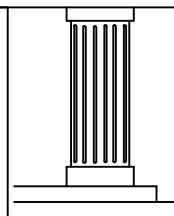

MARKED	REVISION	DATE
A		

COPYRIGHT
 DO NOT SCALE FROM THIS DRAWING. CONTRACTOR MUST CONFIRM SITE
 DIMENSIONS BEFORE COMMENCEMENT OF WORK.

THIS DRAWING OR DESIGN IS THE COPYRIGHT AND MAY NOT BE
 REPRODUCED WITHOUT WRITTEN CONSENT.

CONTRACTOR RESPONSIBLE FOR CORRECT SETTING OUT ON SITE. ANY
 DISCREPANCIES TO BE NOTED TO THE DESIGNER IMMEDIATELY.