

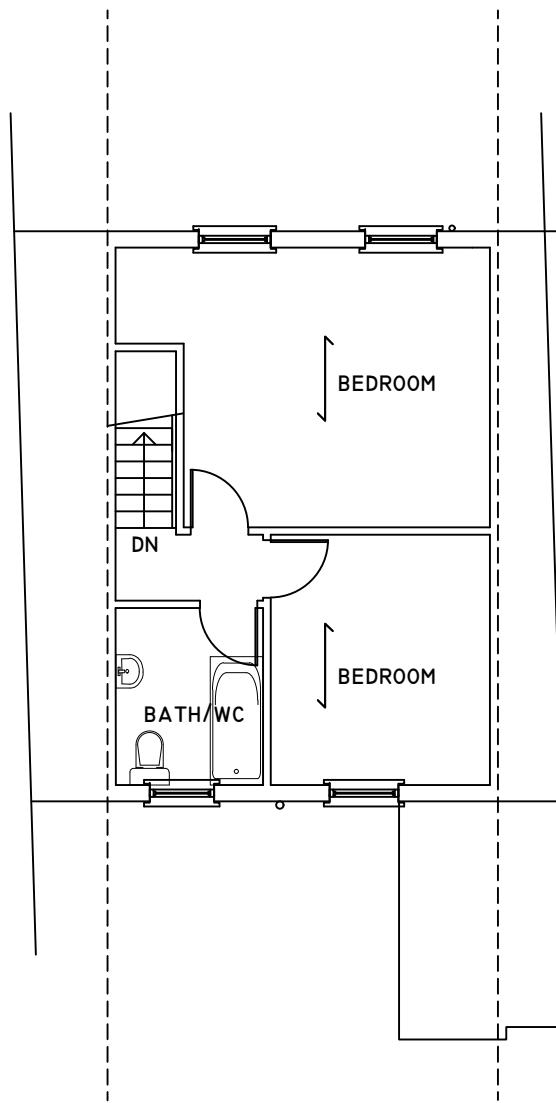


COPYRIGHT DO NOT SCALE FROM THIS DRAWING. CONTRACTOR MUST CONFIRM SITE DIMENSIONS BEFORE COMMENCEMENT OF WORK.		
THIS DRAWING OR DESIGN IS THE COPYRIGHT AND MAY NOT BE REPRODUCED WITHOUT WRITTEN CONSENT.		
CONTRACTOR RESPONSIBLE FOR CORRECT SETTING OUT ON SITE. ANY DISCREPANCIES TO BE NOTED TO THE DESIGNER IMMEDIATELY.		
MARKED	REVISION	DATE
A		

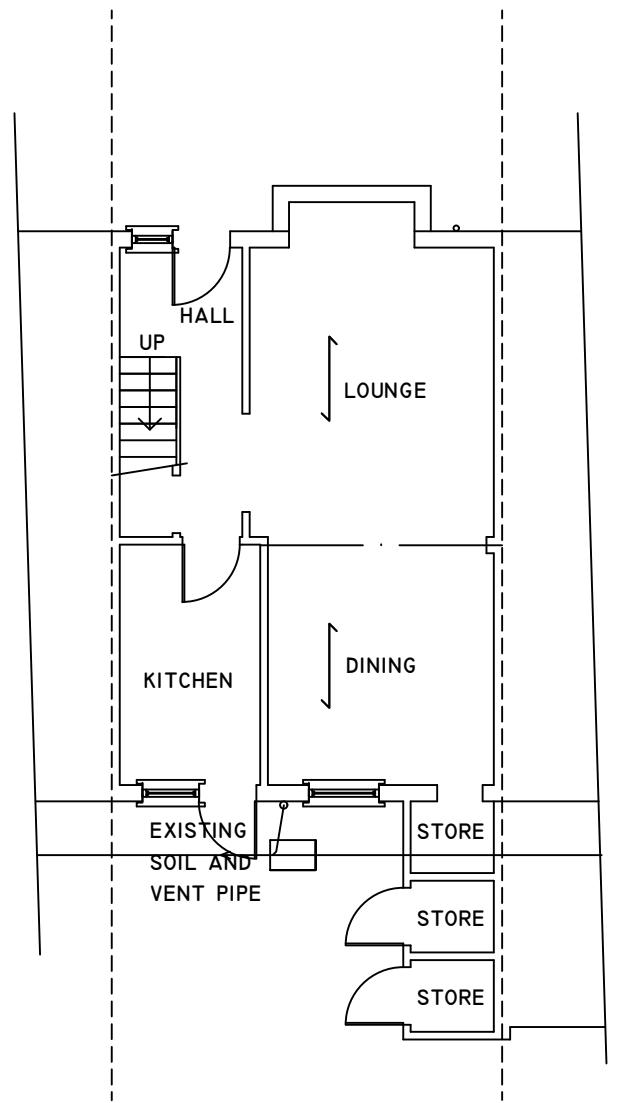

0 10M

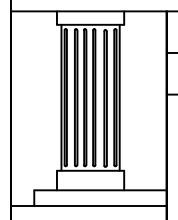

CHECKED:	DATE: NOV 2023
DRAWN:	SCALE: 1:100
DRAWING NUMBER:	L7

DRAWING TITLE:
EXISTING GROUND AND FIRST
FLOOR PLAN

PROJECT:
47 TUDOR ROAD
HAYES
UB3 2QD

