



Block Plan  
Scale 1:500



Location Plan  
Scale 1:1250

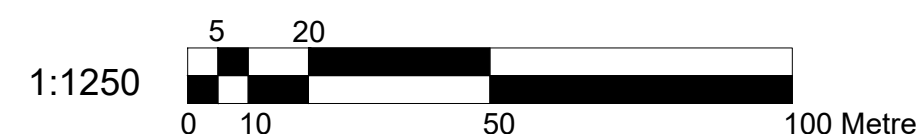

Key:

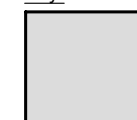

- proposed extension



Dimensions to be verified on site  
DO NOT SCALE FROM THIS DRAWING.  
Any areas indicated on this drawing are for guidance only.  
No responsibility is taken for their accuracy.

This drawing is the property of **BANCIL PARTNERSHIP LTD**  
Copyright is reserved by them and the drawing is issued on the condition that it is not copied, reproduced, retained or disclosed to any unauthorised person, either wholly or in part without the consent in writing of **BANCIL PARTNERSHIP LTD**

Site Address:

289 West End Road  
Ruislip  
Middlesex  
HA4 6QS


Client Detail:

289 West End Road  
Ruislip  
Middlesex  
HA4 6QS

Title:

Block Plan

## Location Plan

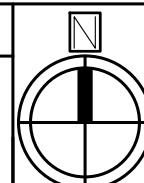

Drawn By:	NM
Checked By:	RB
Date:	09/2025
Drawing No.	PL1/DB/3498 - 00


Checked By: RB

Date: 09/2025

Drawing No. PL1/DB/3498 - 00


Revisions:

Rev	Revision	Date

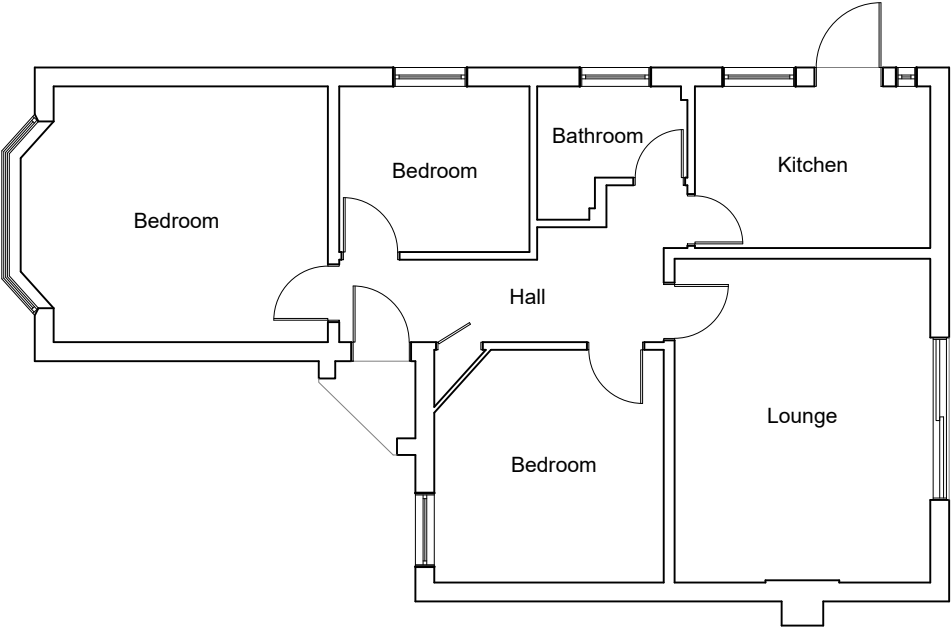



Existing Ground Floor Plan  
Scale 1:100



 <b>BANCIL</b> PARTNERSHIP LTD	<p>Dimensions to be verified on site DO NOT SCALE FROM THIS DRAWING. Any areas indicated on this drawing are for guidance only. No responsibility is taken for their accuracy.</p> <p>This drawing is the property of <b>BANCIL PARTNERSHIP LTD</b> Copyright is reserved by them and the drawing is issued on the condition that it is not copied, reproduced, retained or disclosed to any unauthorised person, either wholly or in part without the consent in writing of <b>BANCIL PARTNERSHIP LTD</b></p>	Site Address:	Client Detail:	Title:				Drawn By: NM  Checked By: RB  Date: 09/2025  Drawing No. PL1/DB/3498 - 01	Revisions:		
		289 West End Road Ruislip Middlesex HA4 6QS	289 West End Road Ruislip Middlesex HA4 6QS	Existing Ground Floor Plan					Rev	Revision	Date
	131 Heston Road, Hounslow, Middx, TW5 0RD Tel: 020 8574 4546 Fax: 020 8574 4526				Scale:	1:100	Paper Size:	A3			

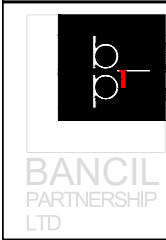



	<p>Dimensions to be verified on site DO NOT SCALE FROM THIS DRAWING. Any areas indicated on this drawing are for guidance only. No responsibility is taken for their accuracy.</p> <p>This drawing is the property of <b>BANCIL PARTNERSHIP LTD</b> Copyright is reserved by them and the drawing is issued on the condition that it is not copied, reproduced, retained or disclosed to any unauthorised person, either wholly or in part without the consent in writing of <b>BANCIL PARTNERSHIP LTD</b></p>	Site Address:	Client Detail:	Title:				Drawn By: NM	Revisions:		
		289 West End Road Ruislip Middlesex HA4 6QS	289 West End Road Ruislip Middlesex HA4 6QS	Existing Elevations				Checked By: RB	Rev	Revision	Date
		131 Heston Road, Hounslow, Middx, TW5 0RD Tel: 020 8574 4546 Fax: 020 8574 4526		Scale:	1:100	Paper Size:	A3	Date: 09/2025			
								Drawing No. PL1/DB/3498 - 02			

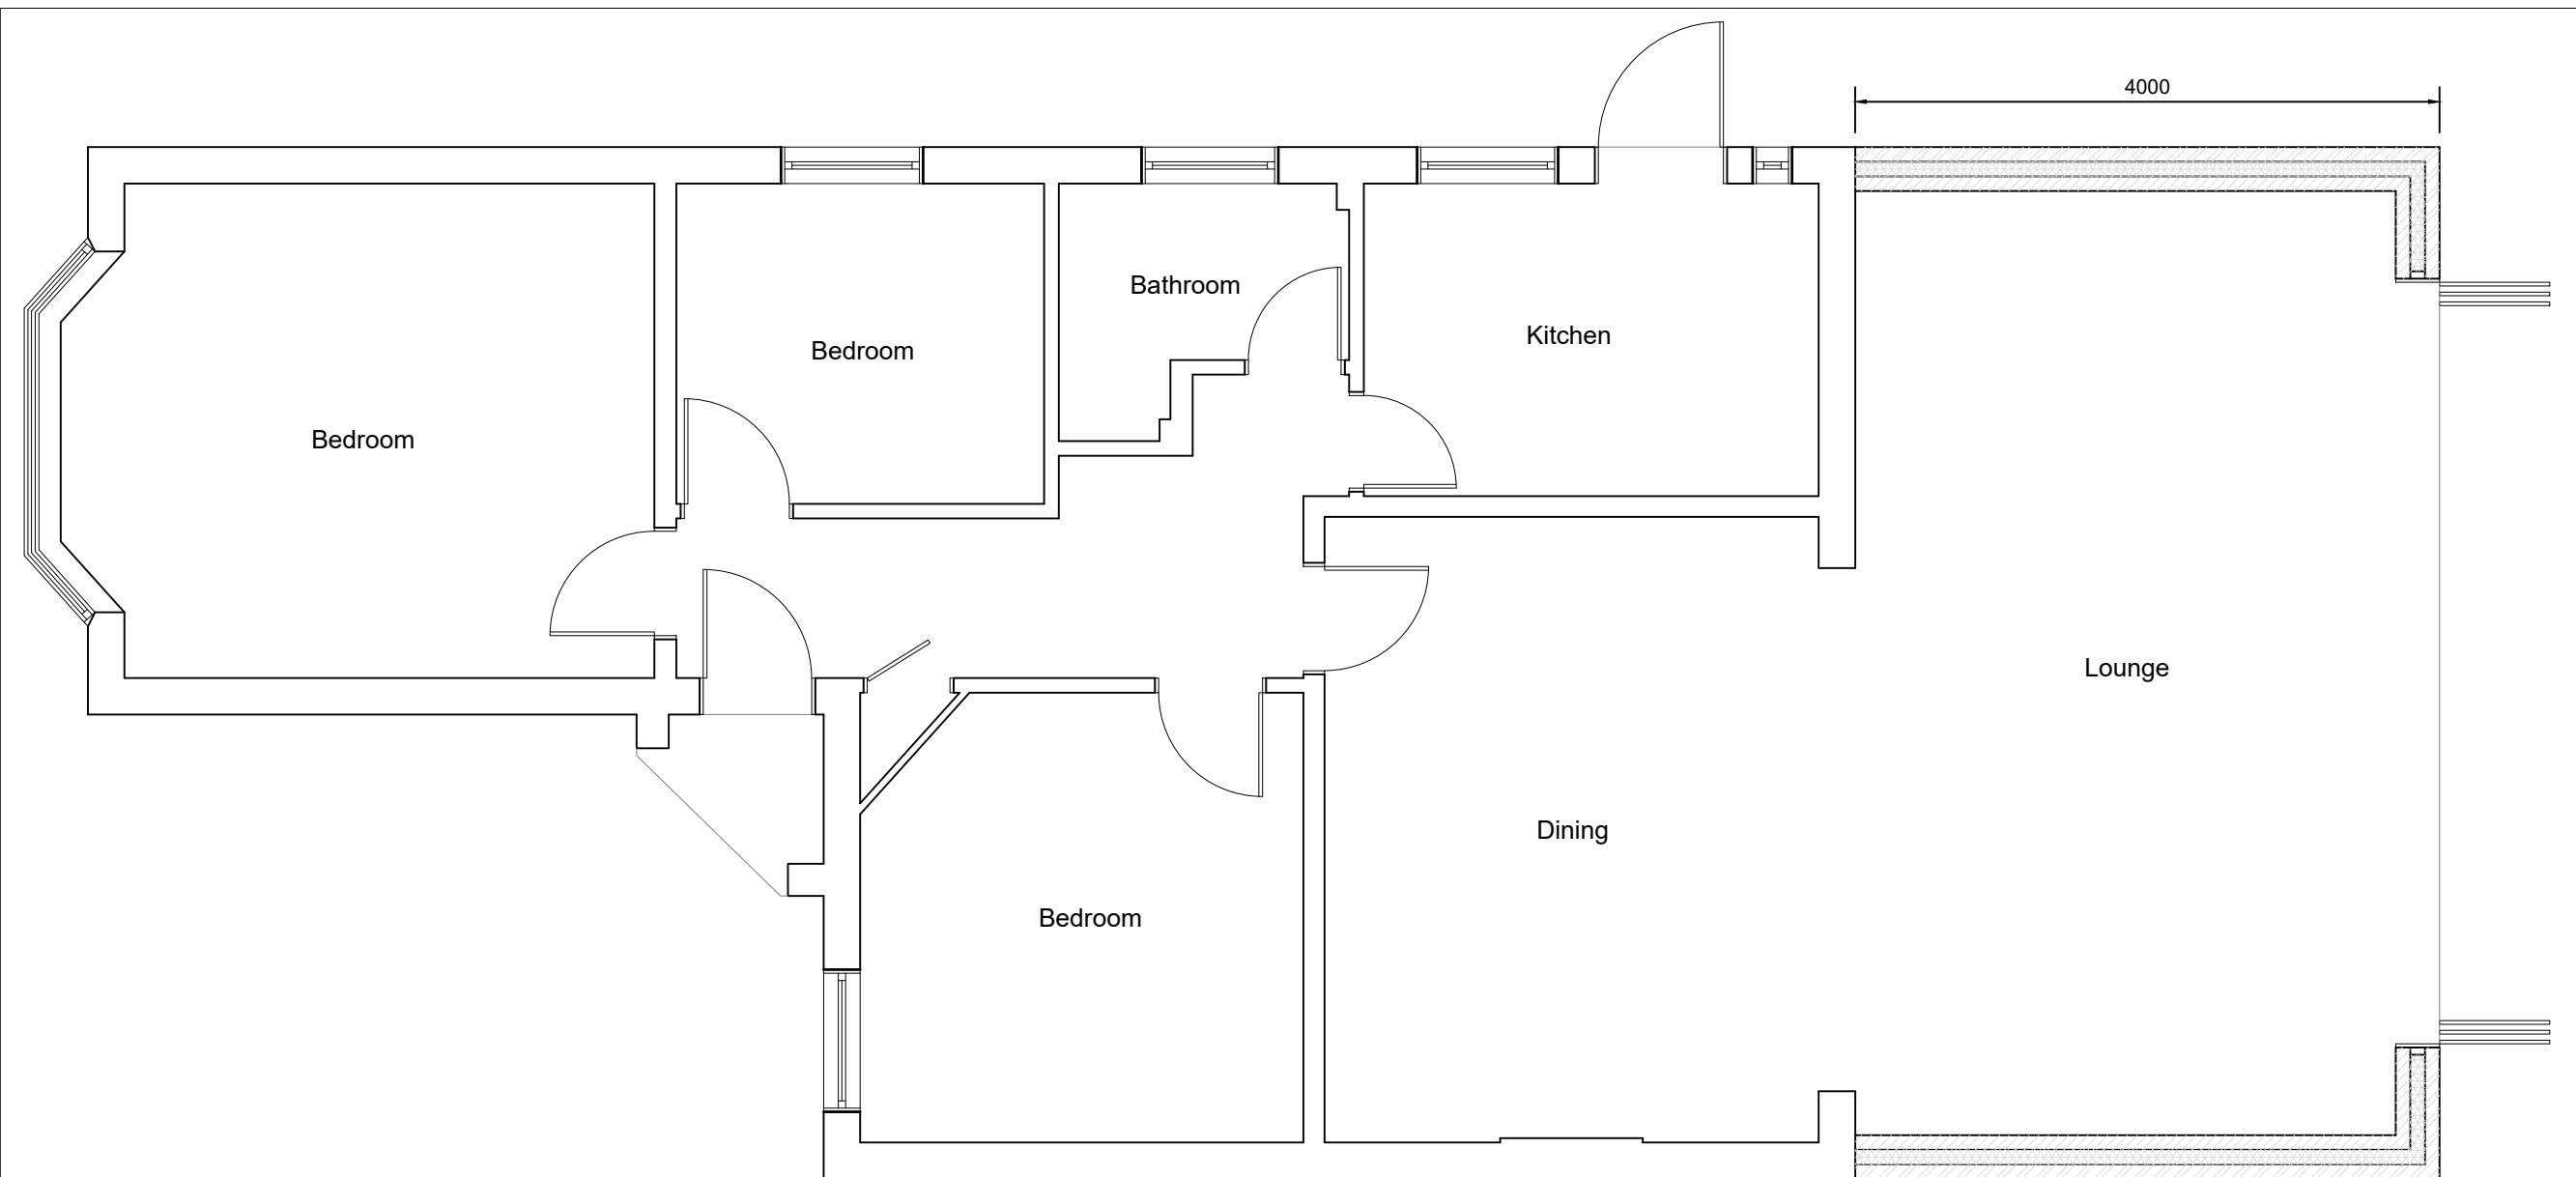



Proposed Ground Floor Plan  
Scale 1:50


1:50

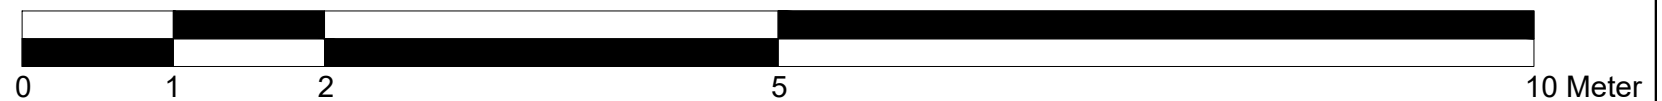


  <b>BANCIL</b> PARTNERSHIP LTD	<p>Dimensions to be verified on site DO NOT SCALE FROM THIS DRAWING. Any areas indicated on this drawing are for guidance only. No responsibility is taken for their accuracy.</p> <p>This drawing is the property of <b>BANCIL PARTNERSHIP LTD</b> Copyright is reserved by them and the drawing is issued on the condition that it is not copied, reproduced, retained or disclosed to any unauthorised person, either wholly or in part without the consent in writing of <b>BANCIL PARTNERSHIP LTD</b></p>	Site Address:	Client Detail:	Title:				Drawn By:	NM	Revisions:		
		289 West End Road Ruislip Middlesex HA4 6QS	289 West End Road Ruislip Middlesex HA4 6QS	Proposed Ground Floor Plan				Checked By:	RB	Rev	Revision	Date
								Date:	09/2025			
								Drawing No.	PL1/DB/3498 - 03			
	131 Heston Road, Hounslow, Middx, TW5 0RD    Tel: 020 8574 4546    Fax: 020 8574 4526				Scale:	1:50	Paper Size:	A3				

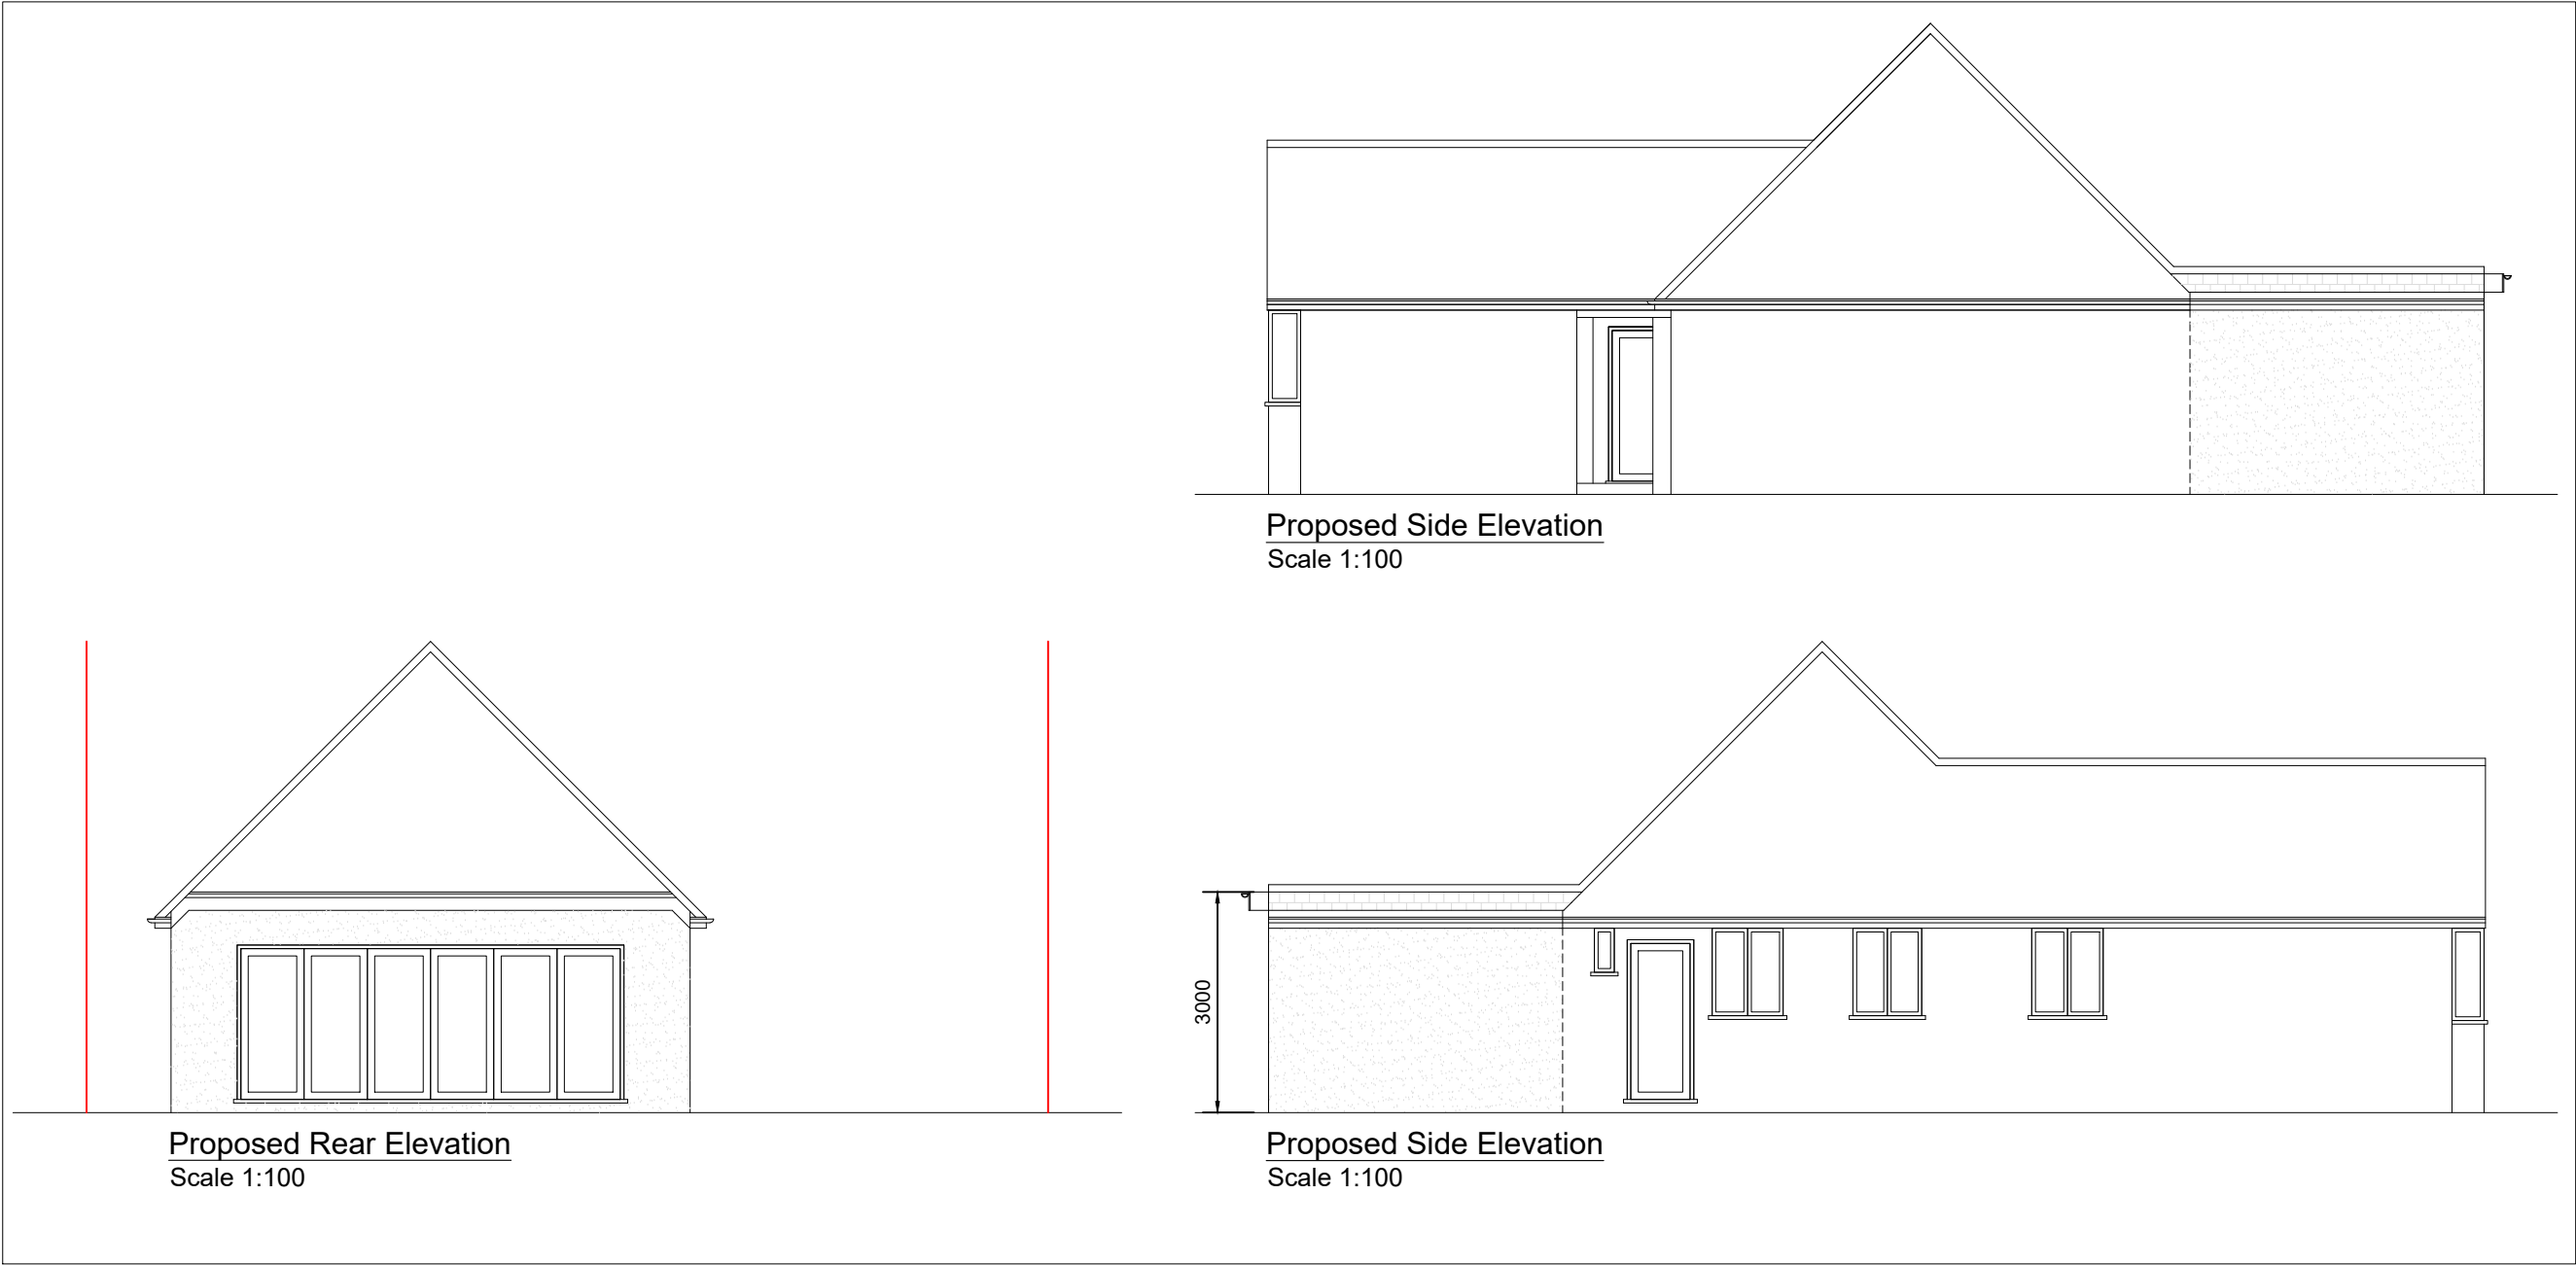

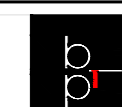 <div>Dimensions to be verified on site DO NOT SCALE FROM THIS DRAWING. Any areas indicated on this drawing are for guidance only. No responsibility is taken for their accuracy.</div> <div>This drawing is the property of <b>BANCIL PARTNERSHIP LTD</b> Copyright is reserved by them and the drawing is issued on the condition that it is not copied, reproduced, retained or disclosed to any unauthorised person, either wholly or in part without the consent in writing of <b>BANCIL PARTNERSHIP LTD</b></div>	Site Address:		Client Detail:		Title:			Drawn By: NM  Checked By: RB  Date: 09/2025  Drawing No. PL1/DB/3498 - 04	Revisions:		
	289 West End Road Ruislip Middlesex HA4 6QS		289 West End Road Ruislip Middlesex HA4 6QS		Proposed Elevations				Rev	Revision	Date
131 Heston Road, Hounslow, Middx, TW5 0RD Tel: 020 8574 4546 Fax: 020 8574 4526					Scale:	1:100	Paper Size:	A3			

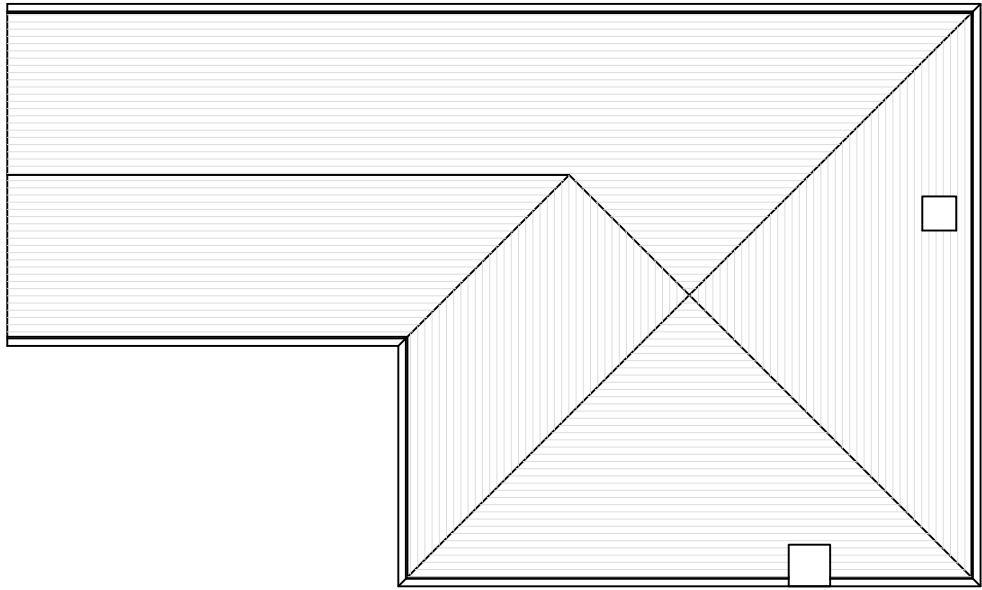


Existing Roof Plan  
Scale 1:100

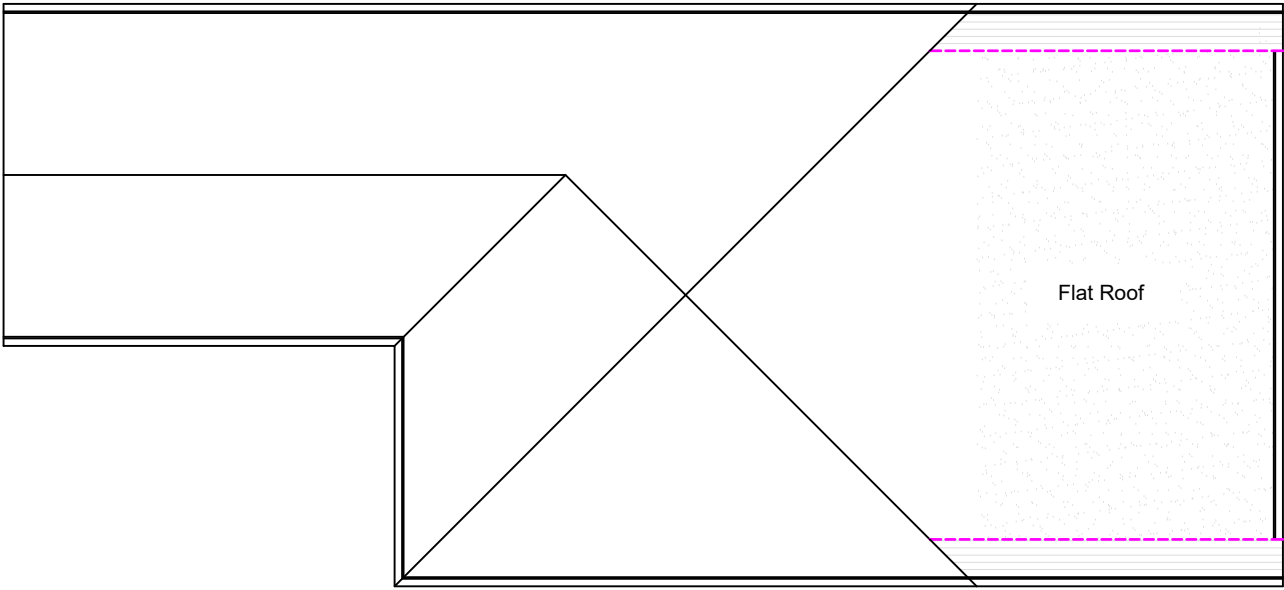

Proposed Roof Plan  
Scale 1:100



 <b>BANCIL</b> PARTNERSHIP LTD	<p>Dimensions to be verified on site DO NOT SCALE FROM THIS DRAWING. Any areas indicated on this drawing are for guidance only. No responsibility is taken for their accuracy.</p> <p>This drawing is the property of <b>BANCIL PARTNERSHIP LTD</b> Copyright is reserved by them and the drawing is issued on the condition that it is not copied, reproduced, retained or disclosed to any unauthorised person, either wholly or in part without the consent in writing of <b>BANCIL PARTNERSHIP LTD</b></p>	Site Address:	Client Detail:	Title:				Drawn By: NM	Revisions:		
		289 West End Road Ruislip Middlesex HA4 6QS	289 West End Road Ruislip Middlesex HA4 6QS	Existing Roof Plan					Rev	Revision	Date
				Proposed Roof Plan							
	131 Heston Road, Hounslow, Middx, TW5 0RD Tel: 020 8574 4546 Fax: 020 8574 4526				Scale:	1:100	Paper Size:	A3			