

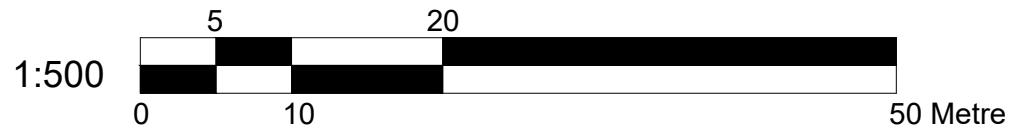


Block Plan  
Scale 1:500

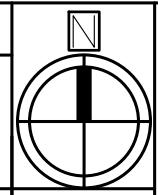

Location Plan  
Scale 1:1250

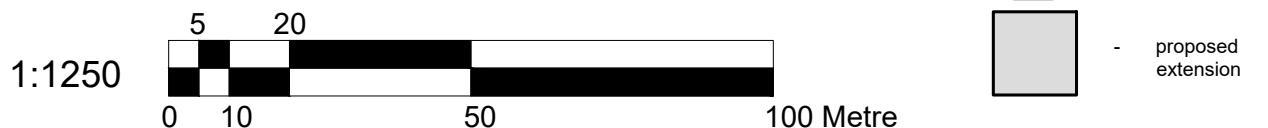



Drawn By: NM  
Checked By: RB  
Date: 09/2025  
Drawing No. PL3/DB/3498 - 00

Revisions:

Rev Revision

Date

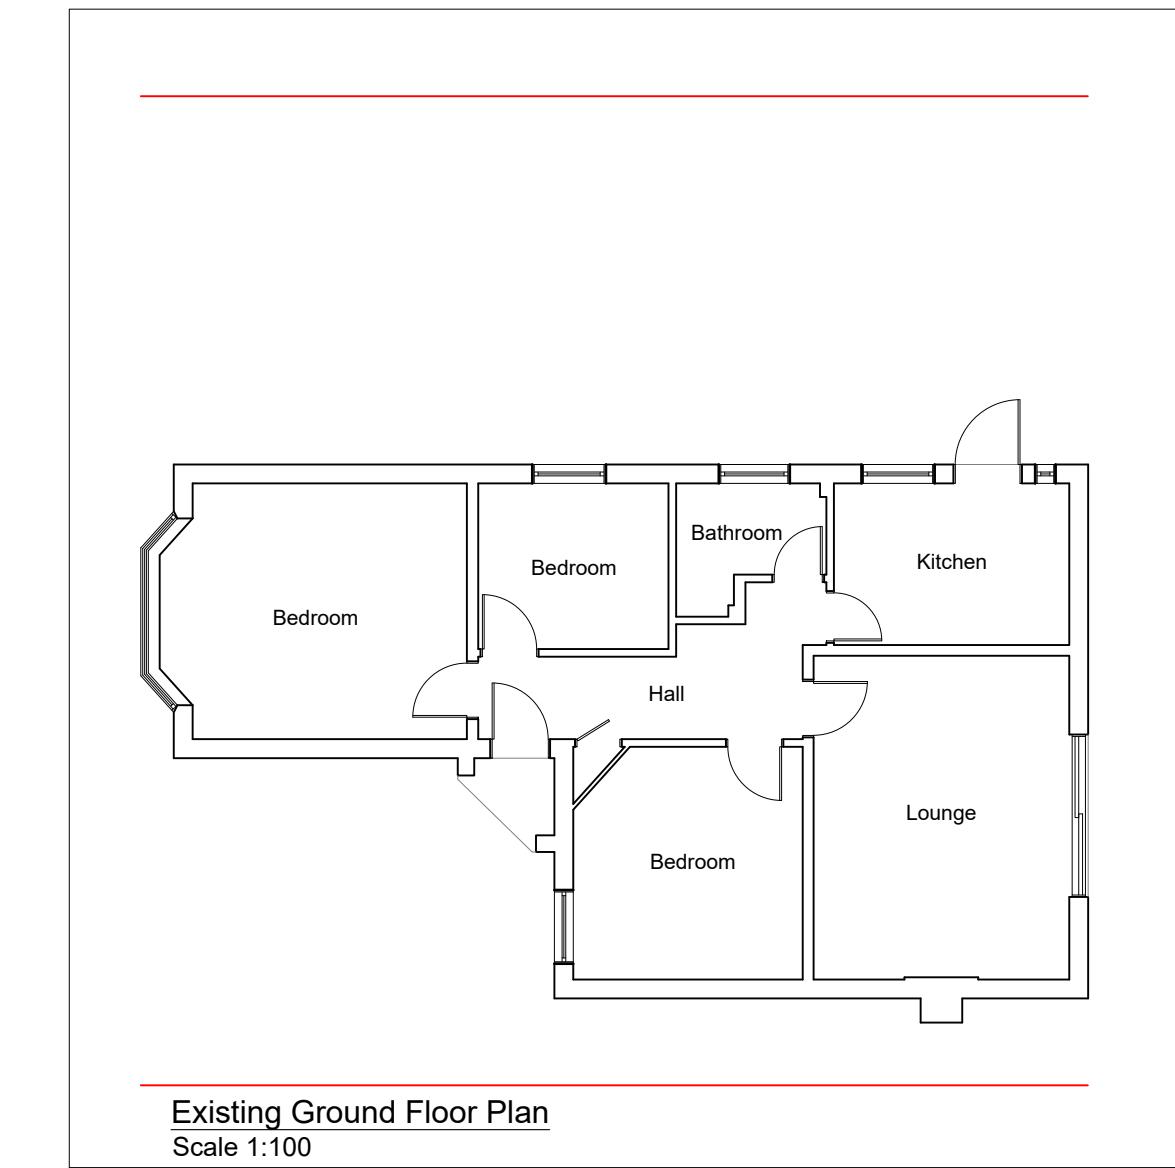

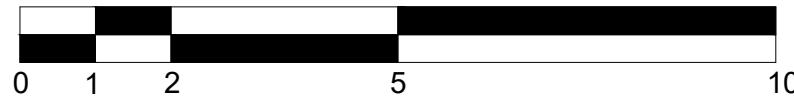
1:100  10 Metre


Site Address:	Client Detail:	Title:			Drawn By:	NM	Revisions:		
289 West End Road Ruislip Middlesex HA4 6QS	289 West End Road Ruislip Middlesex HA4 6QS	Existing Ground Floor Plan			Checked By:	RB	Rev	Revision	Date
					Date:	09/2025			
					Drawing No.	PL3/DB/3498 - 01			
		Scale:	1:100	Paper Size:	A3				



1:100 0 1 2 5 10 Metre

 <b>BANCIL</b> <b>PARTNERSHIP</b> <b>LTD</b>	Dimensions to be verified on site DO NOT SCALE FROM THIS DRAWING. Any areas indicated on this drawing are for guidance only. No responsibility is taken for their accuracy.  This drawing is the property of <b>BANCIL PARTNERSHIP LTD</b> Copyright is reserved by them and the drawing is issued on the condition that it is not copied, reproduced, retained or disclosed to any unauthorised person, either wholly or in part without the consent in writing of <b>BANCIL PARTNERSHIP LTD</b>				Title:  Existing Elevations	Drawn By: NM Checked By: RB Date: 09/2025 Drawing No. PL3/DB/3498 - 02	Revisions: Rev   Revision   Date		
	Site Address:	Client Detail:	Scale: 1:100	Paper Size: A3					
289 West End Road Ruislip Middlesex HA4 6QS	289 West End Road Ruislip Middlesex HA4 6QS								

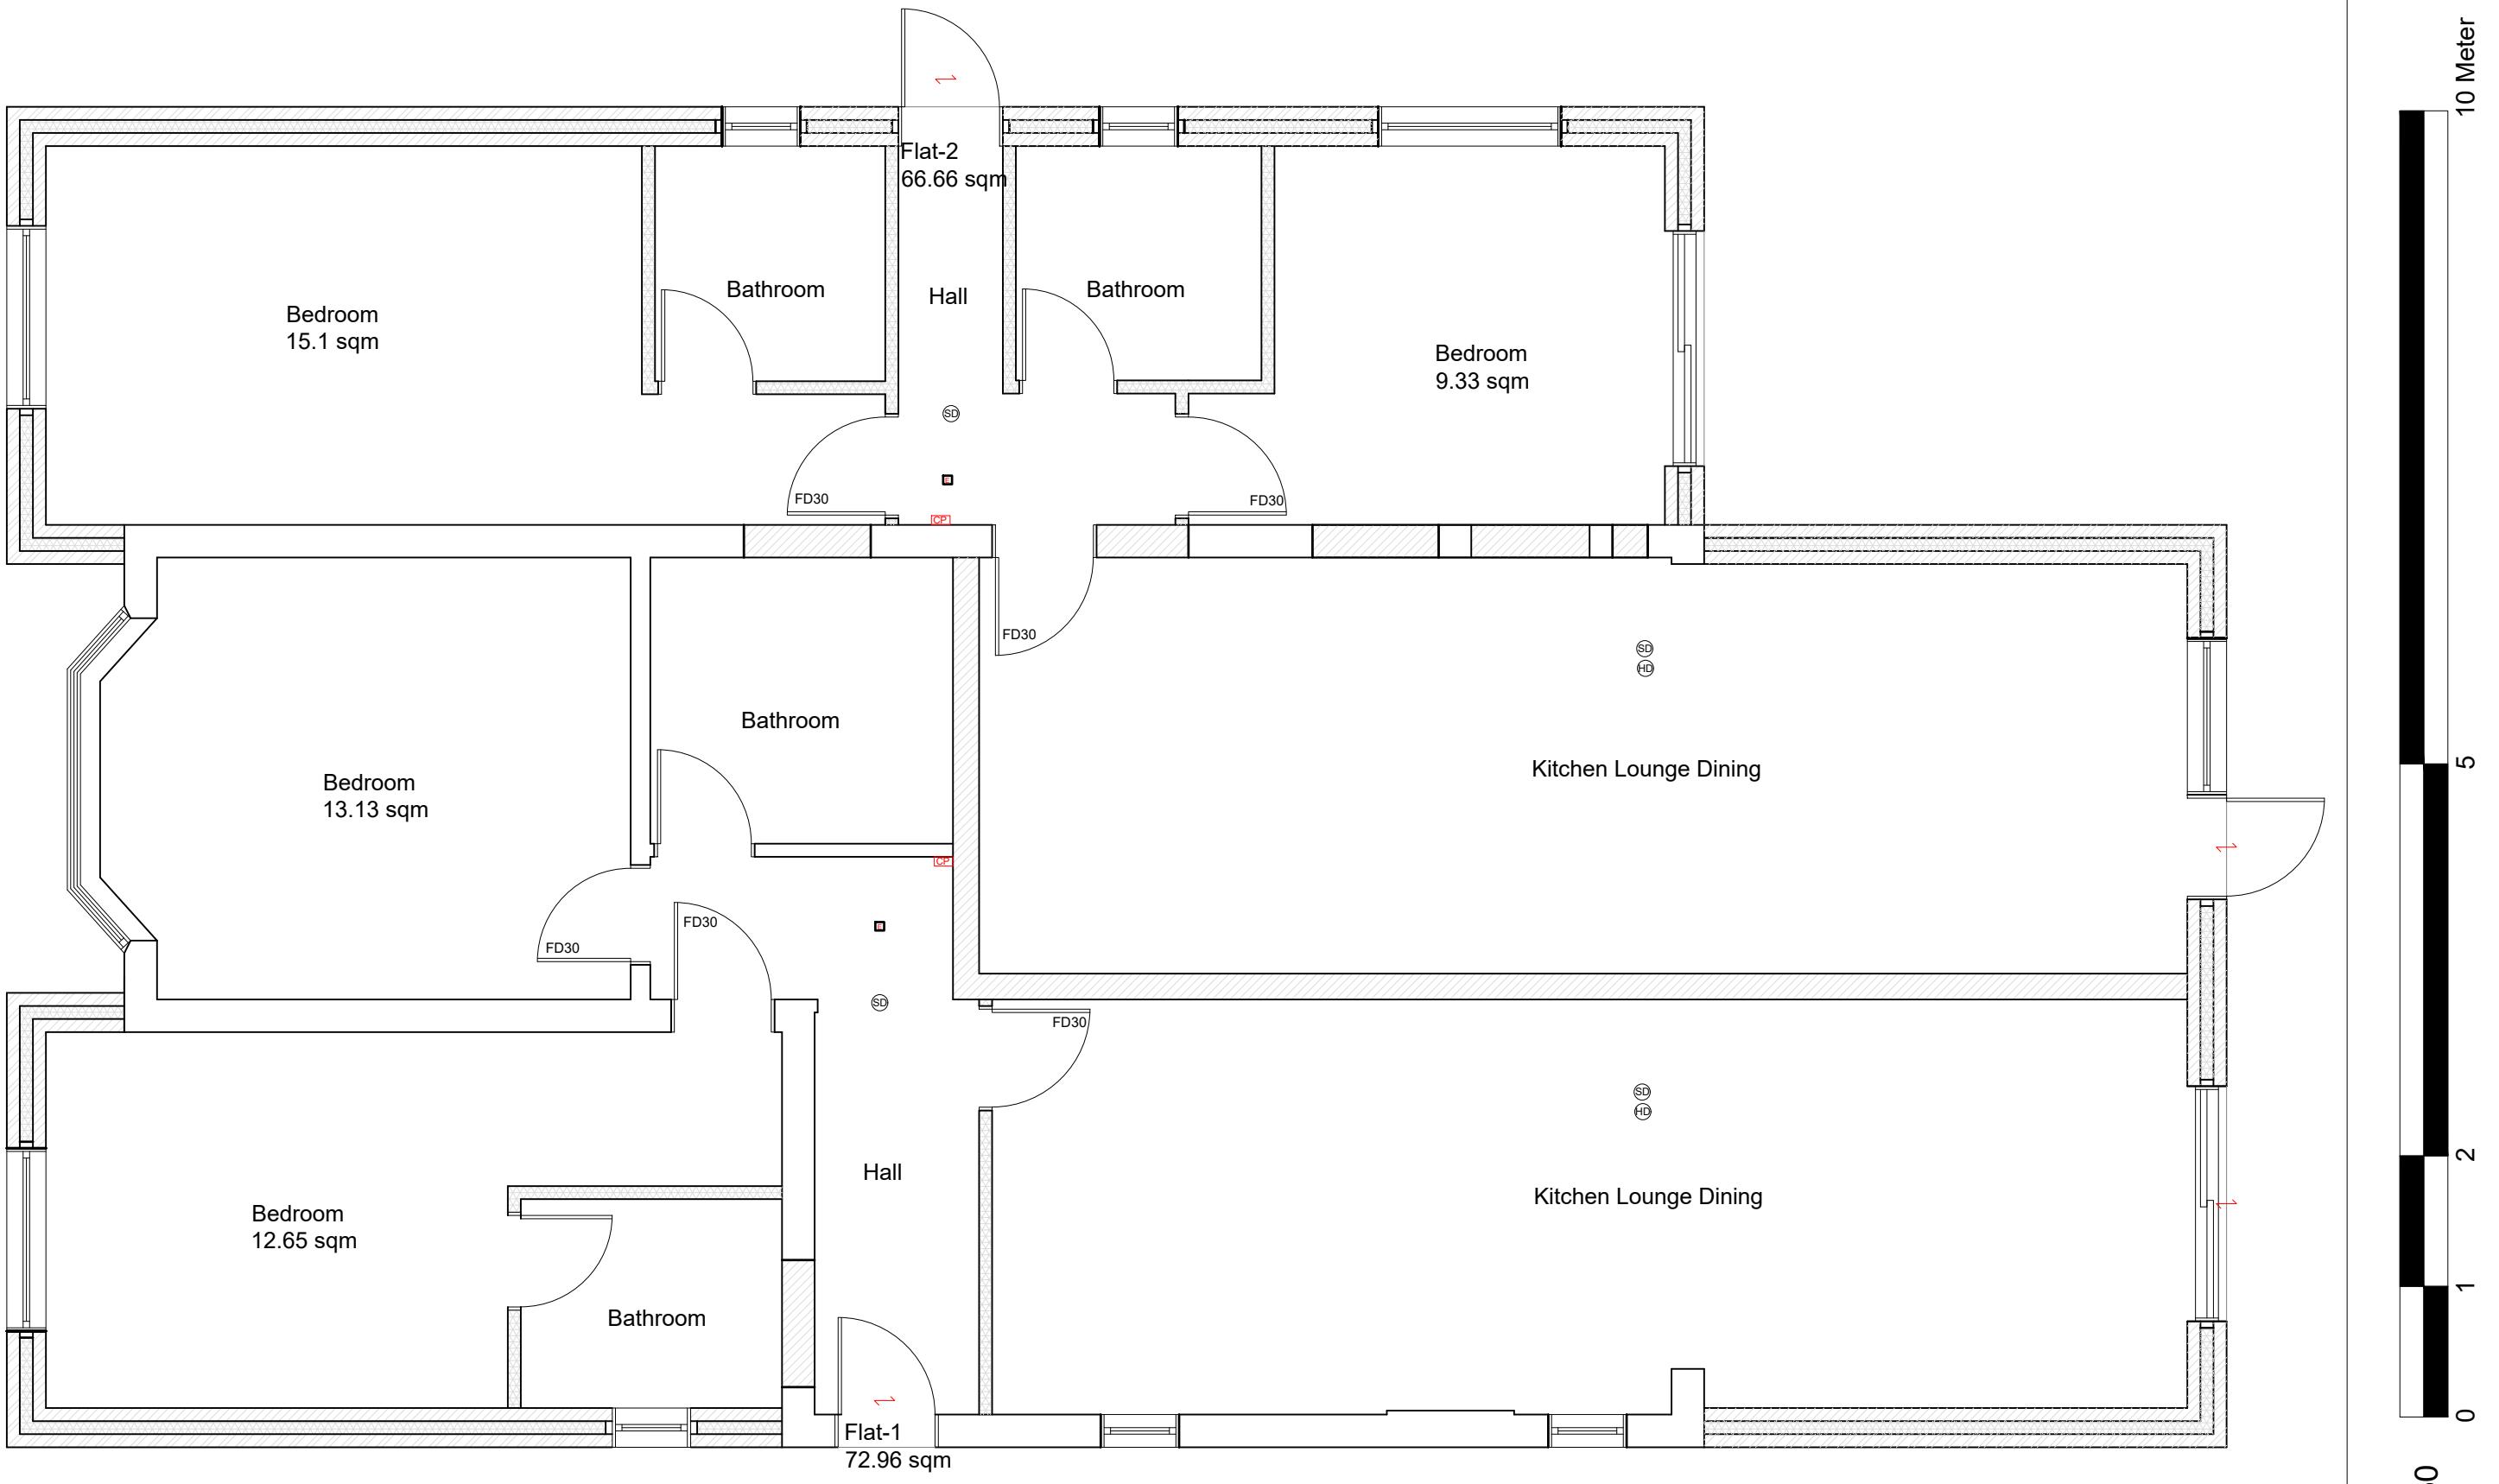

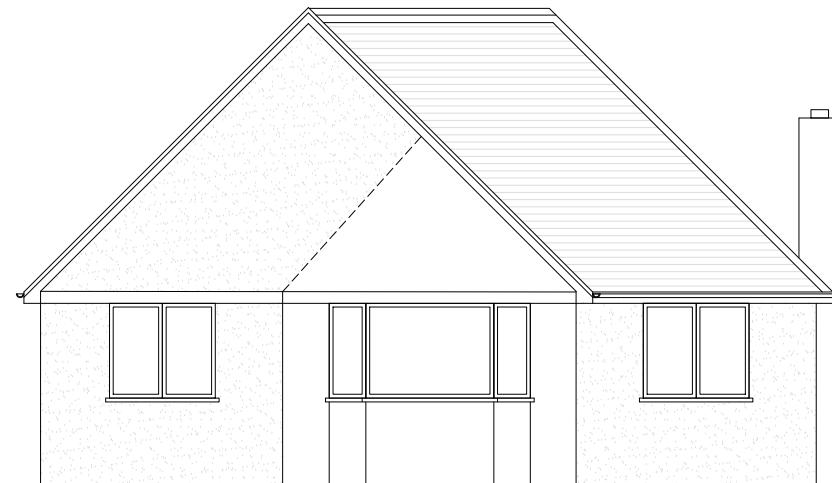

**Proposed Front Elevation**

Scale 1:100



**Proposed Side Elevation**

Scale 1:100



**Proposed Rear Elevation**

Scale 1:100



**Proposed Side Elevation**

Scale 1:100

SYMBOL	DESCRIPTION
SM	MAINS OPERATED SMOKE DETECTOR
EL	EMERGENCY LIGHT
CP	CALL POINT
FS	FIRE EXIT SIGN
EF	EXTRACT FAN
HD	HEAT DETECTOR
EL	EXTERNAL LIGHT
FP	FIRE PANEL
AS	-assembly point
FE	-fire exit
FE	-fire extinguisher



**NOTE:- CAT 6 CABLE AND SKY PLUS CABLE TO BE USED**

(S) Smoke alarm and heat alarms as per BS 5446-2 :2003  
 (H) Smoke alarm and heat alarms as per BS 5446-2 :2003  
 (E) Emergency Lights as per BS 5266-1 :2005

FD30 All doors to be half hour fire check door unless otherwise stated.  
 All steel to have 1hr. Fire Protection  
 All windows to have 0.33m<sup>2</sup> min openable area with 450mm in either direction.


1:100



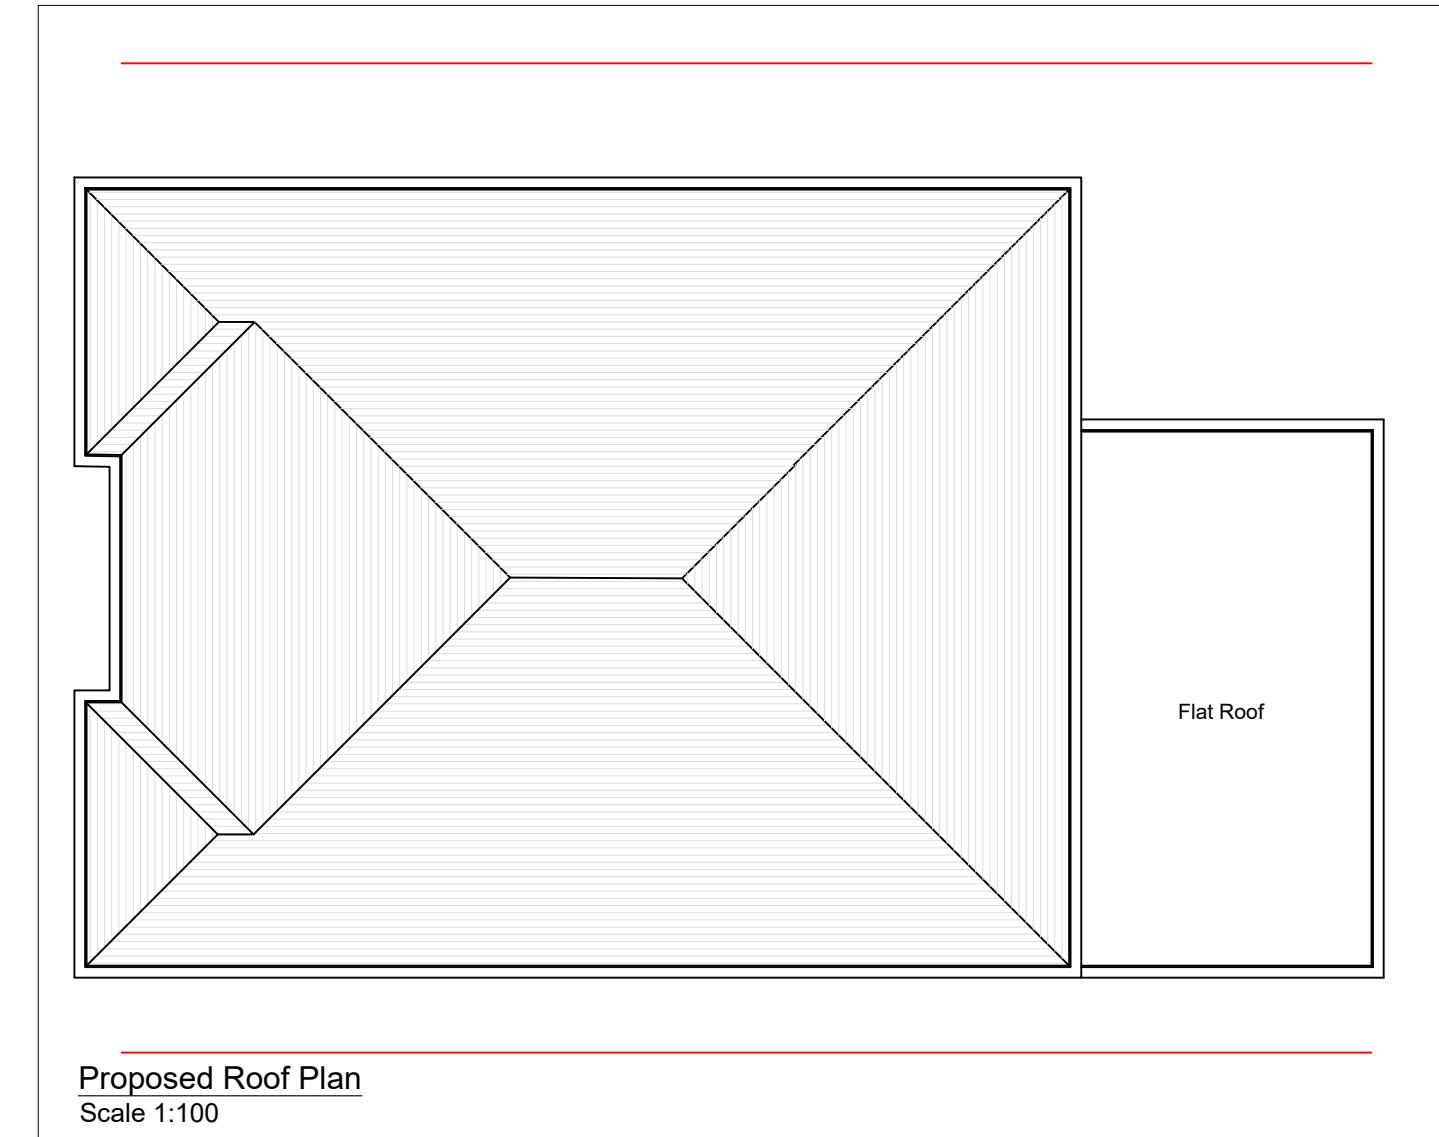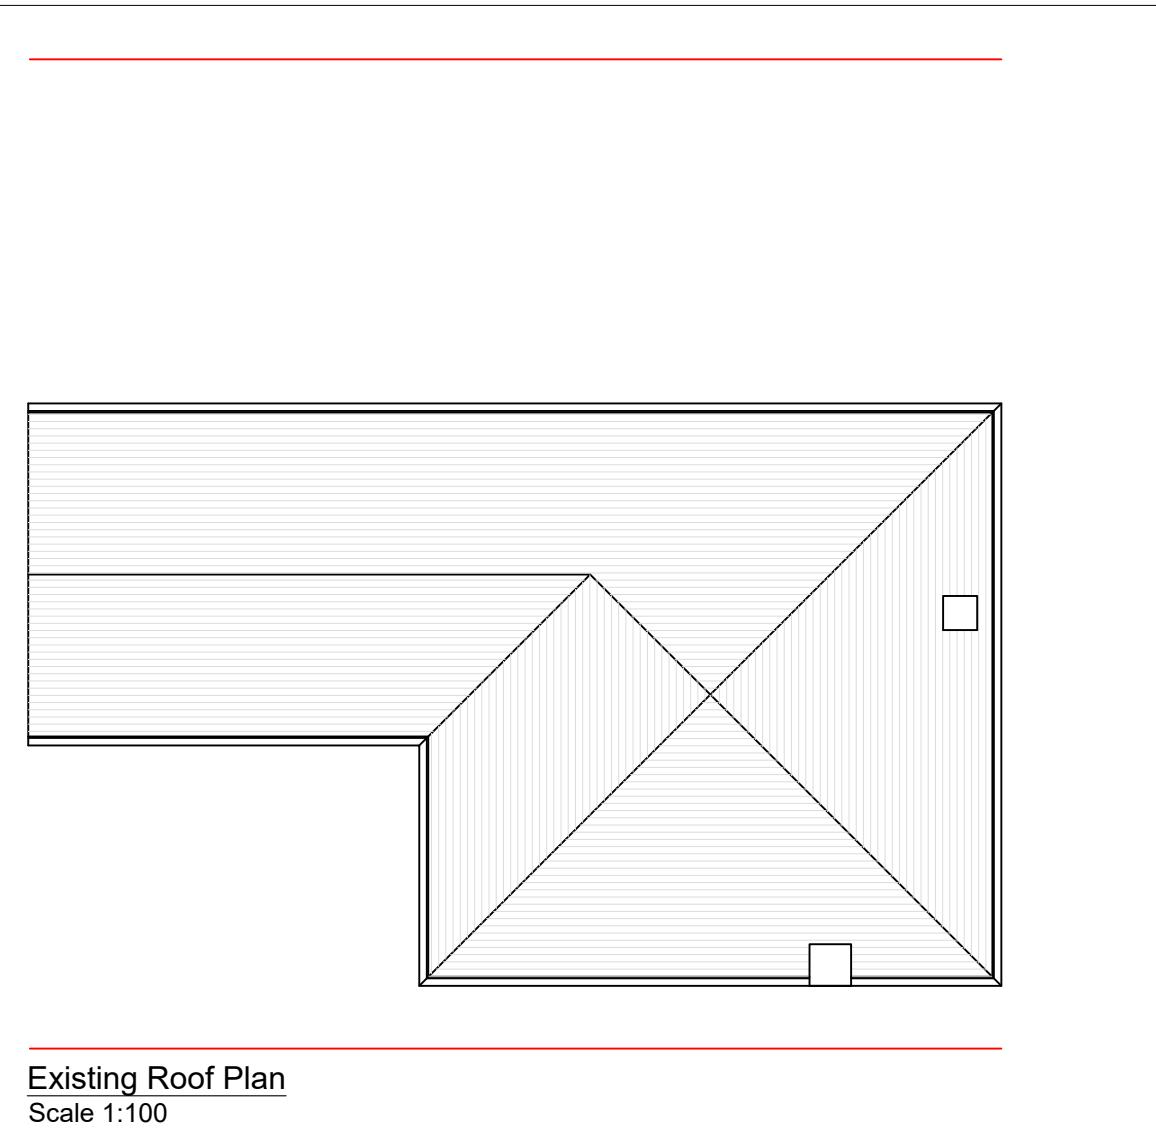

1:100  10 Metre


Site Address:	Client Detail:	Title:			Drawn By:	NM	Revisions:		
289 West End Road Ruislip Middlesex HA4 6QS	289 West End Road Ruislip Middlesex HA4 6QS	Existing Roof Plan Proposed Roof Plan			Checked By:	RB	Rev	Revision	Date
					Date:	09/2025			
					Drawing No.	PL3/DB/3498 - 05			
		Scale:	1:100	Paper Size:	A3				

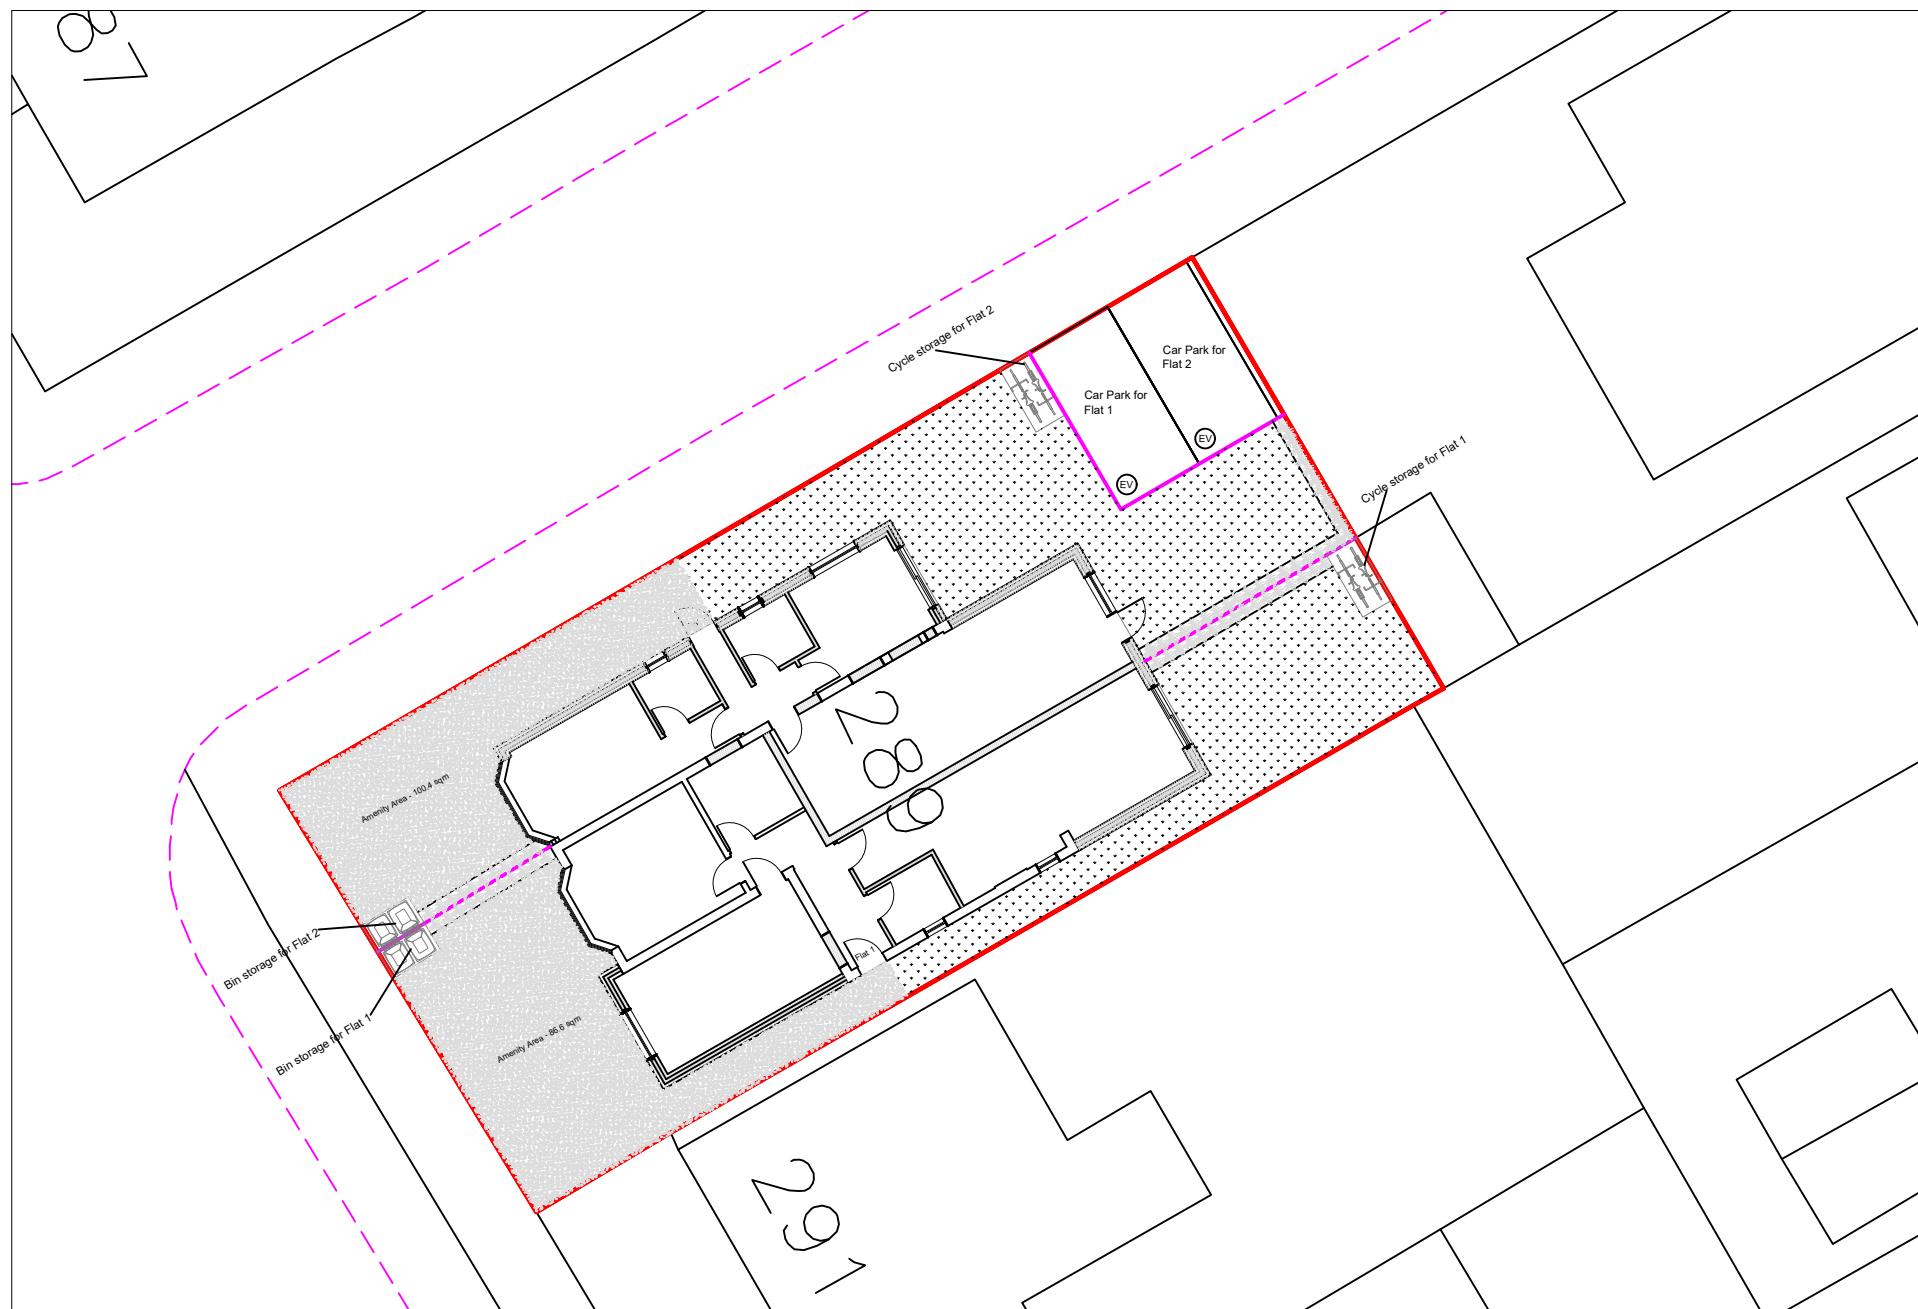


## Site Plan

Scale 1:200

Key:

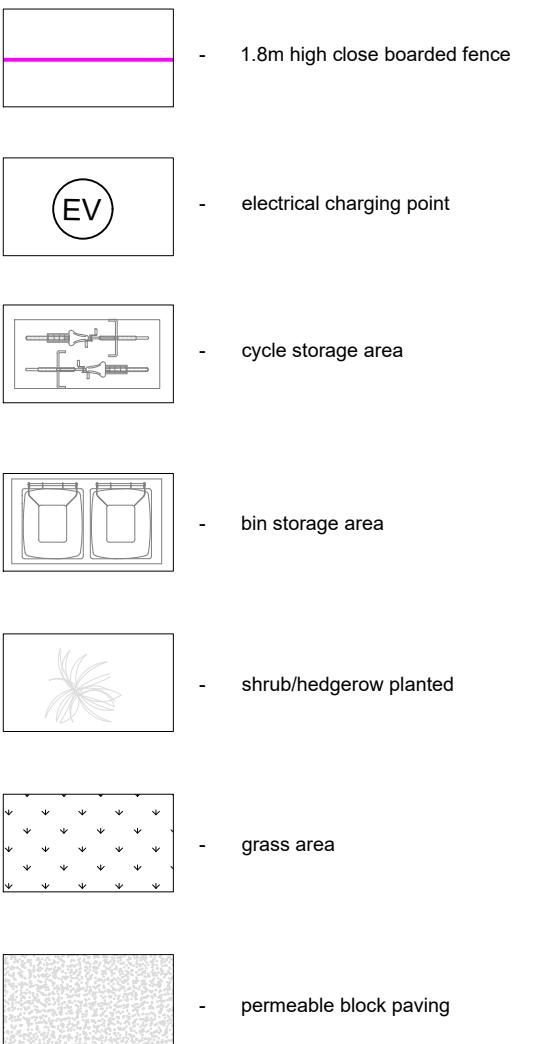

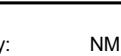 <b>BANCIL PARTNERSHIP LTD</b>	Dimensions to be verified on site DO NOT SCALE FROM THIS DRAWING. Any areas indicated on this drawing are for guidance only. No responsibility is taken for their accuracy.		Site Address:  289 West End Road Ruislip Middlesex HA4 6QS	Client Detail:  289 West End Road Ruislip Middlesex HA4 6QS	Title:  Site Plan		Drawn By: NM  Checked By: RB  Date: 09/2025  Drawing No. PL3/DB/3498 - 06	Revisions:		
	Rev	Revision						Date		
This drawing is the property of <b>BANCIL PARTNERSHIP LTD</b> Copyright is reserved by them and the drawing is issued on the condition that it is not copied, reproduced, retained or disclosed to any unauthorised person, either wholly or in part without the consent in writing of <b>BANCIL PARTNERSHIP LTD</b>										
131 Heston Road, Hounslow, Middx, TW5 0RD		Tel: 020 8574 4546	Fax: 020 8574 4526	Scale: 1:200	Paper Size: A3					