



1. THE COPYRIGHT OF THIS DRAWING IS VESTED IN © AC DESIGN SOLUTIONS LTD AND IT MAY NOT BE REPRODUCED IN FULL, PART OR USED FOR THE MANUFACTURE OF ANY ARTICLE WITHOUT THE EXPRESS PERMISSION OF THE COPYRIGHT HOLDER.
2. DO NOT SCALE FROM THIS DRAWING, UNLESS A SCALE BAR HAS BEEN PROVIDED. ALL DIMENSIONS AND LEVELS TO BE CHECKED ON SITE AND VERIFIED BY THE CONTRACTOR PRIOR TO PURCHASING ANY MATERIALS.
3. ANY SPECIFICATION NOTED ON THESE DRAWINGS SHOULD BE APPROVED BY BUILDING CONTROL PRIOR TO PURCHASING ANY MATERIALS.
4. ALL DIMENSION ARE IN MM UNLESS NOTED OTHERWISE.
5. REPORT ALL DRAWING ERRORS, OMISSIONS AND DISCREPANCIES TO AC DESIGN SOLUTIONS LTD.
6. THE TEMPORARY WORKS AND THE STRUCTURAL INTEGRITY OF THE EXISTING AND PROPOSED STRUCTURES WITHIN AND ADJACENT TO THE WORKS ARE THE SOLE RESPONSIBILITY OF THE CONTRACTOR.
7. NO VARIATIONS TO THE DRAWINGS WILL BE PERMITTED WITHOUT THE WRITTEN APPROVAL OF AC DESIGN SOLUTIONS LTD.

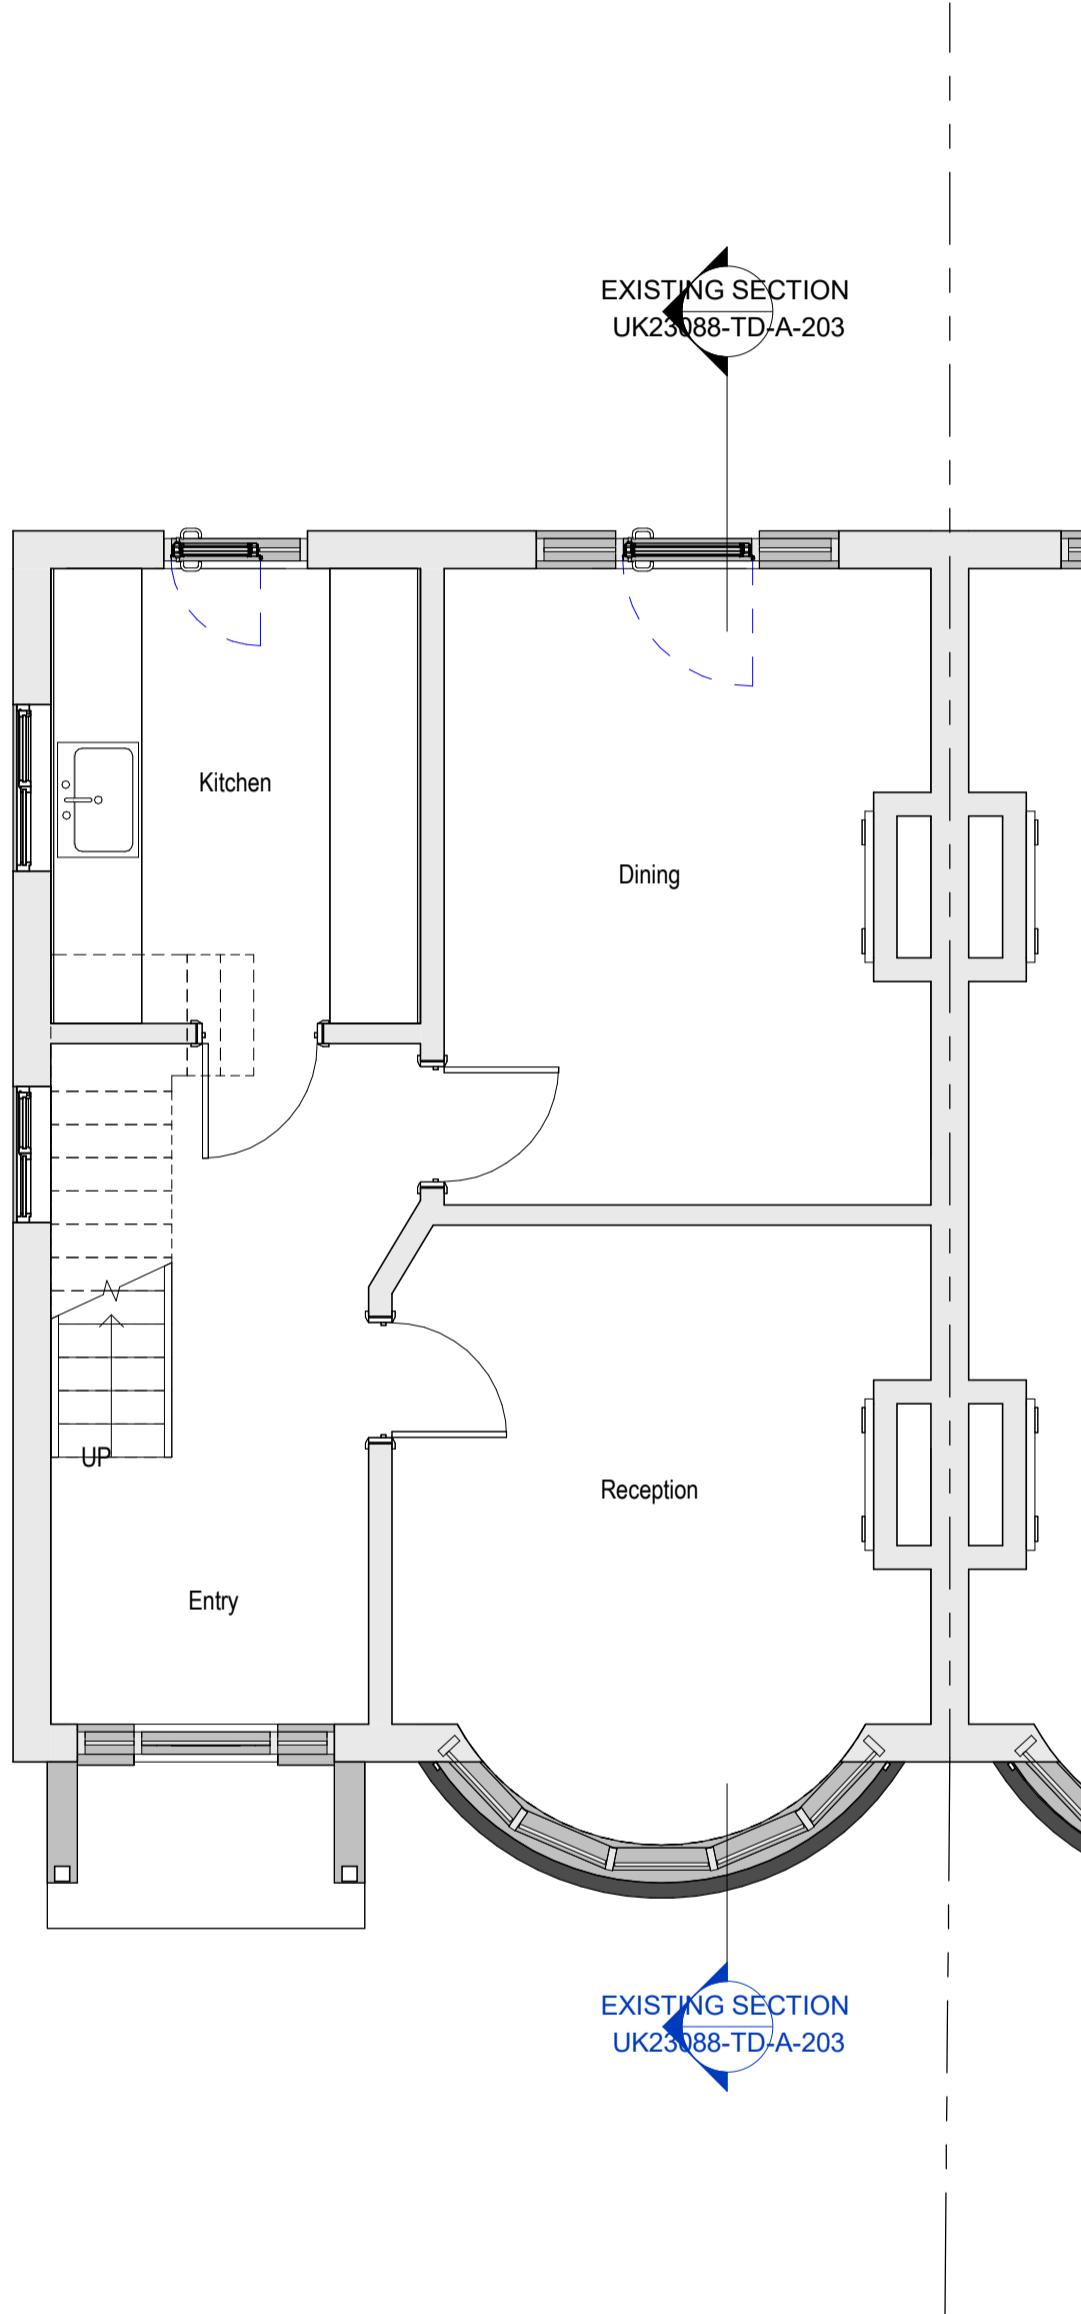


1. EXISTING GROUND FLOOR

1 : 50

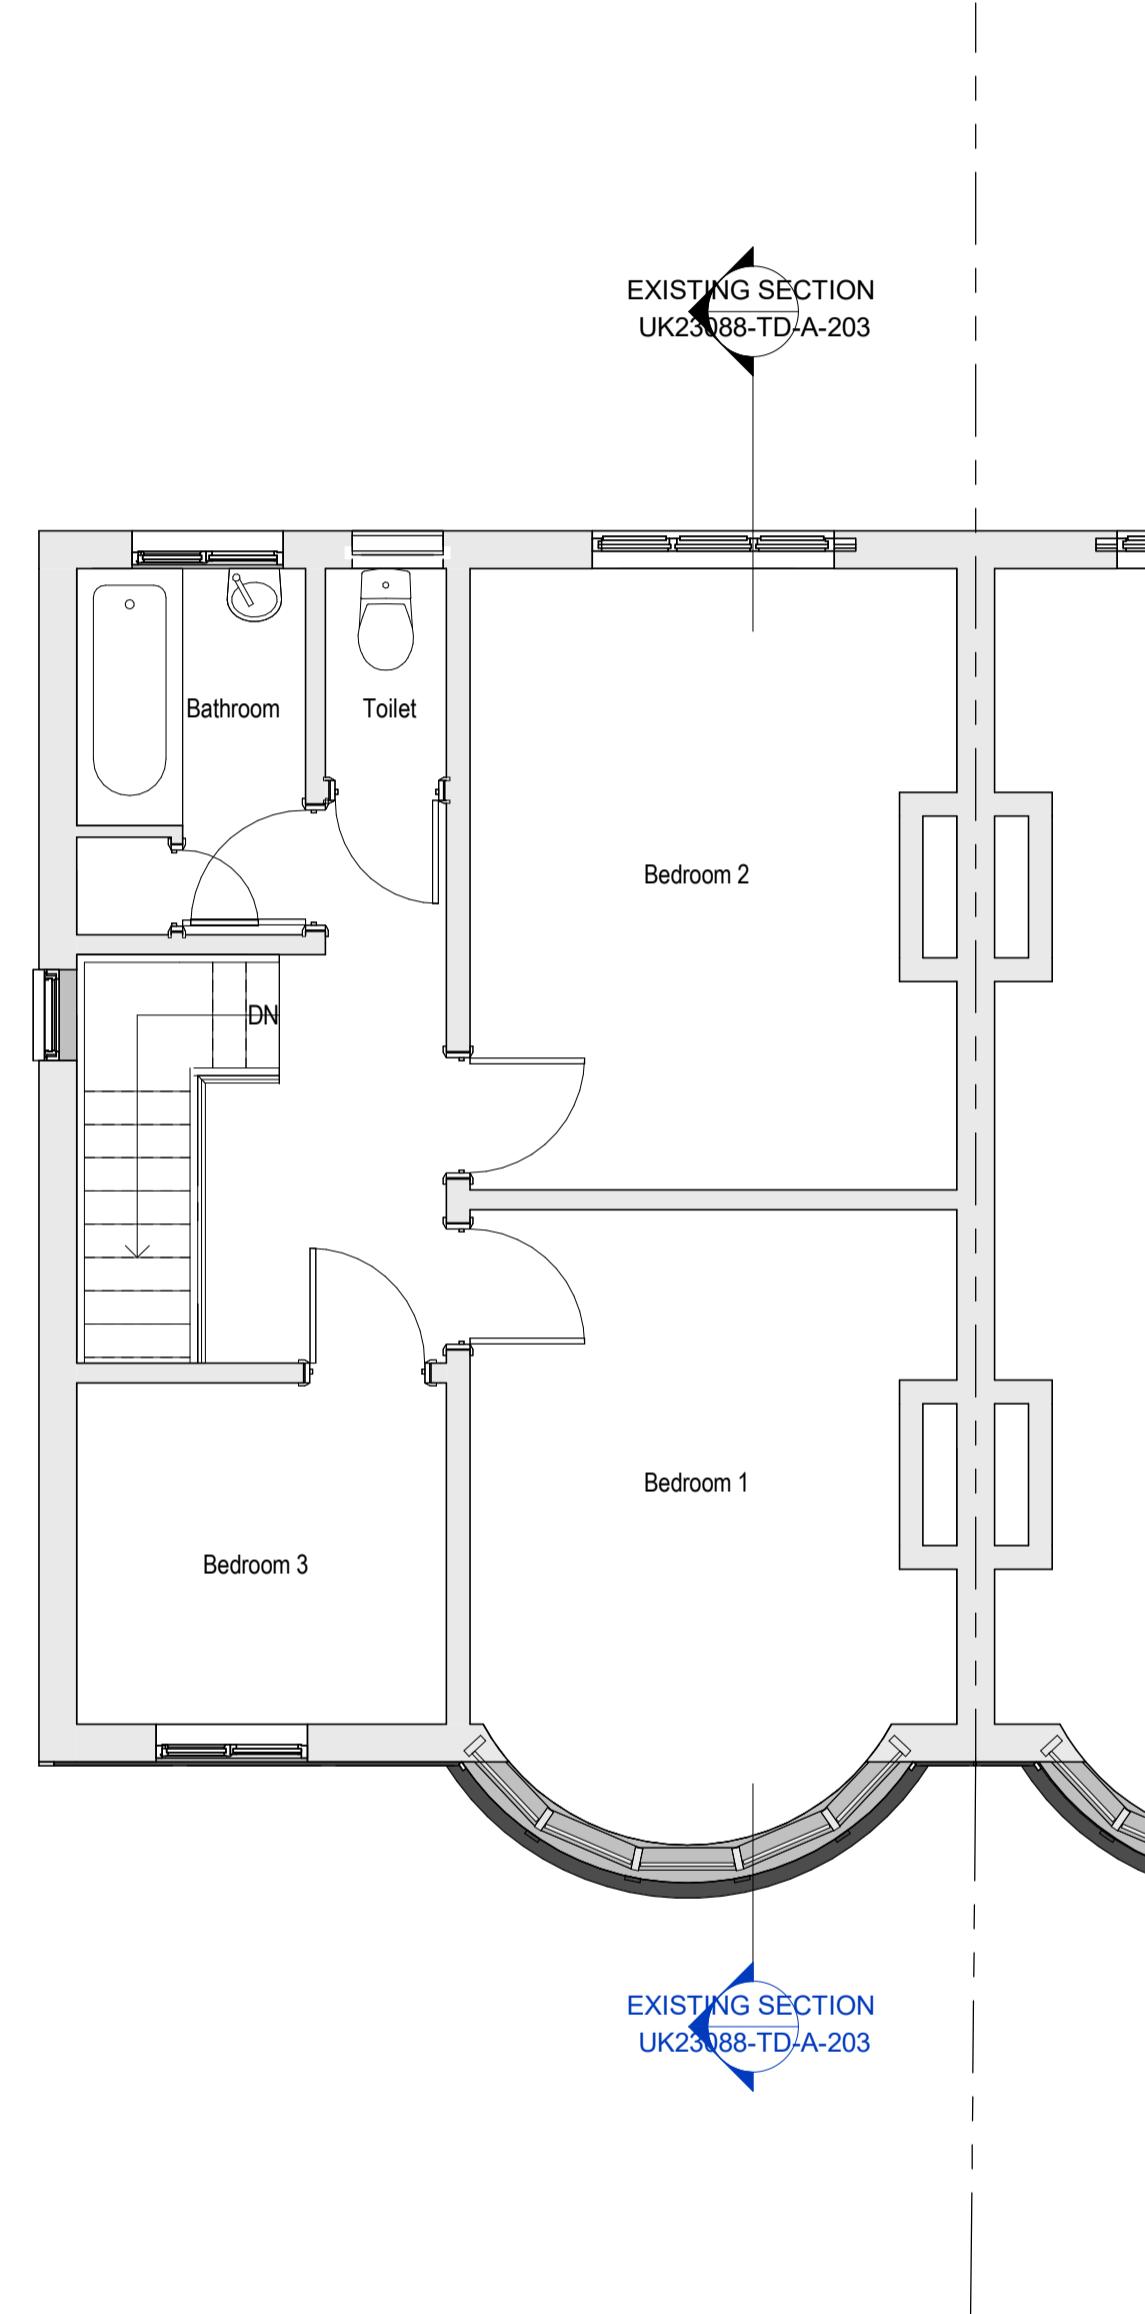

2. EXISTING FIRST FLOOR

1 : 50

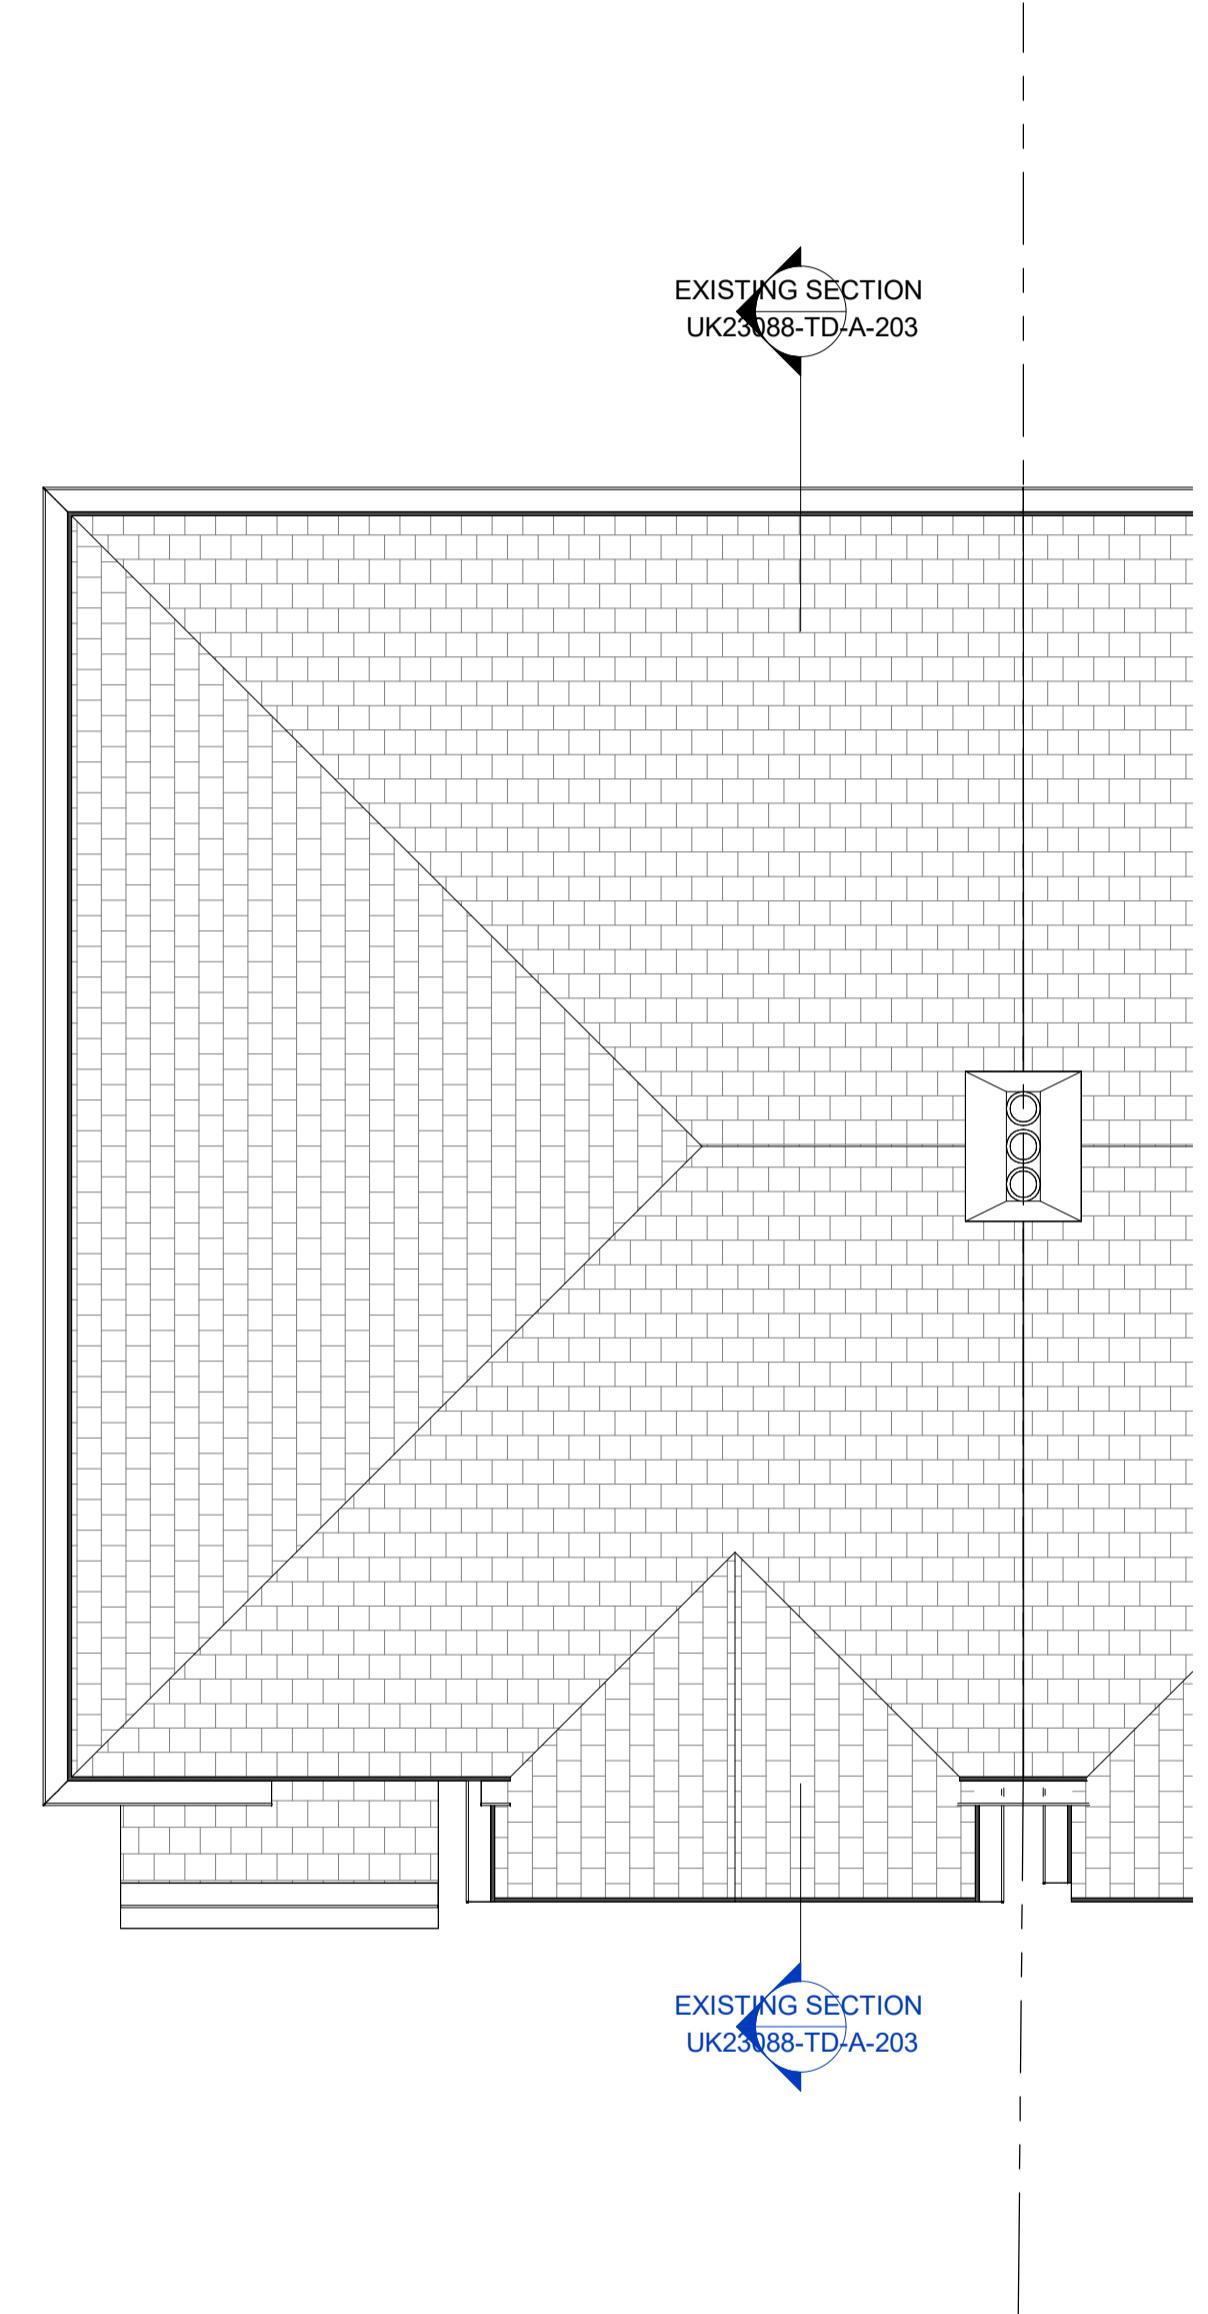

3. EXISTING ROOF PLAN

1 : 50

REV	DESCRIPTION	DATE	BY

0 1 2 3 4 5
GRAPHIC SCALE 1:50

PROJECT STATUS

PLANNING

PROJECT 4, Delfield Crescent, Uxbridge,
UB8 2ET

TITLE

EXISTING PLANS


CLIENT Talwinder and Harjot

DRAWN BY G.V. CHECKED BY Z.C. DATE 08.12.2023 SCALE (@A1) 1:50


DRAWING NUMBER UK23088-TD-A-101

PROJECT NUMBER UK23088 BUILDING CLASS PHASE REVISION


1. THE COPYRIGHT OF THIS DRAWING IS VESTED IN © AC DESIGN SOLUTIONS LTD AND IT MAY NOT BE REPRODUCED IN FULL, PART OR USED FOR THE MANUFACTURE OF ANY ARTICLE WITHOUT THE EXPRESS PERMISSION OF THE COPYRIGHT HOLDER.
2. DO NOT SCALE FROM THIS DRAWING, UNLESS A SCALE BAR HAS BEEN PROVIDED. ALL DIMENSIONS AND LEVELS TO BE CHECKED ON SITE AND VERIFIED BY THE CONTRACTOR PRIOR TO PURCHASING ANY MATERIALS.
3. ANY SPECIFICATION NOTED ON THESE DRAWINGS SHOULD BE APPROVED BY BUILDING CONTROL PRIOR TO PURCHASING ANY MATERIALS.
4. ALL DIMENSION ARE IN MM UNLESS NOTED OTHERWISE.
5. REPORT ALL DRAWING ERRORS, OMISSIONS AND DISCREPANCIES TO AC DESIGN SOLUTIONS LTD.
6. THE TEMPORARY WORKS AND THE STRUCTURAL INTEGRITY OF THE EXISTING AND PROPOSED STRUCTURES WITHIN AND ADJACENT TO THE WORKS ARE THE SOLE RESPONSIBILITY OF THE CONTRACTOR.
7. NO VARIATIONS TO THE DRAWINGS WILL BE PERMITTED WITHOUT THE WRITTEN APPROVAL OF AC DESIGN SOLUTIONS LTD.

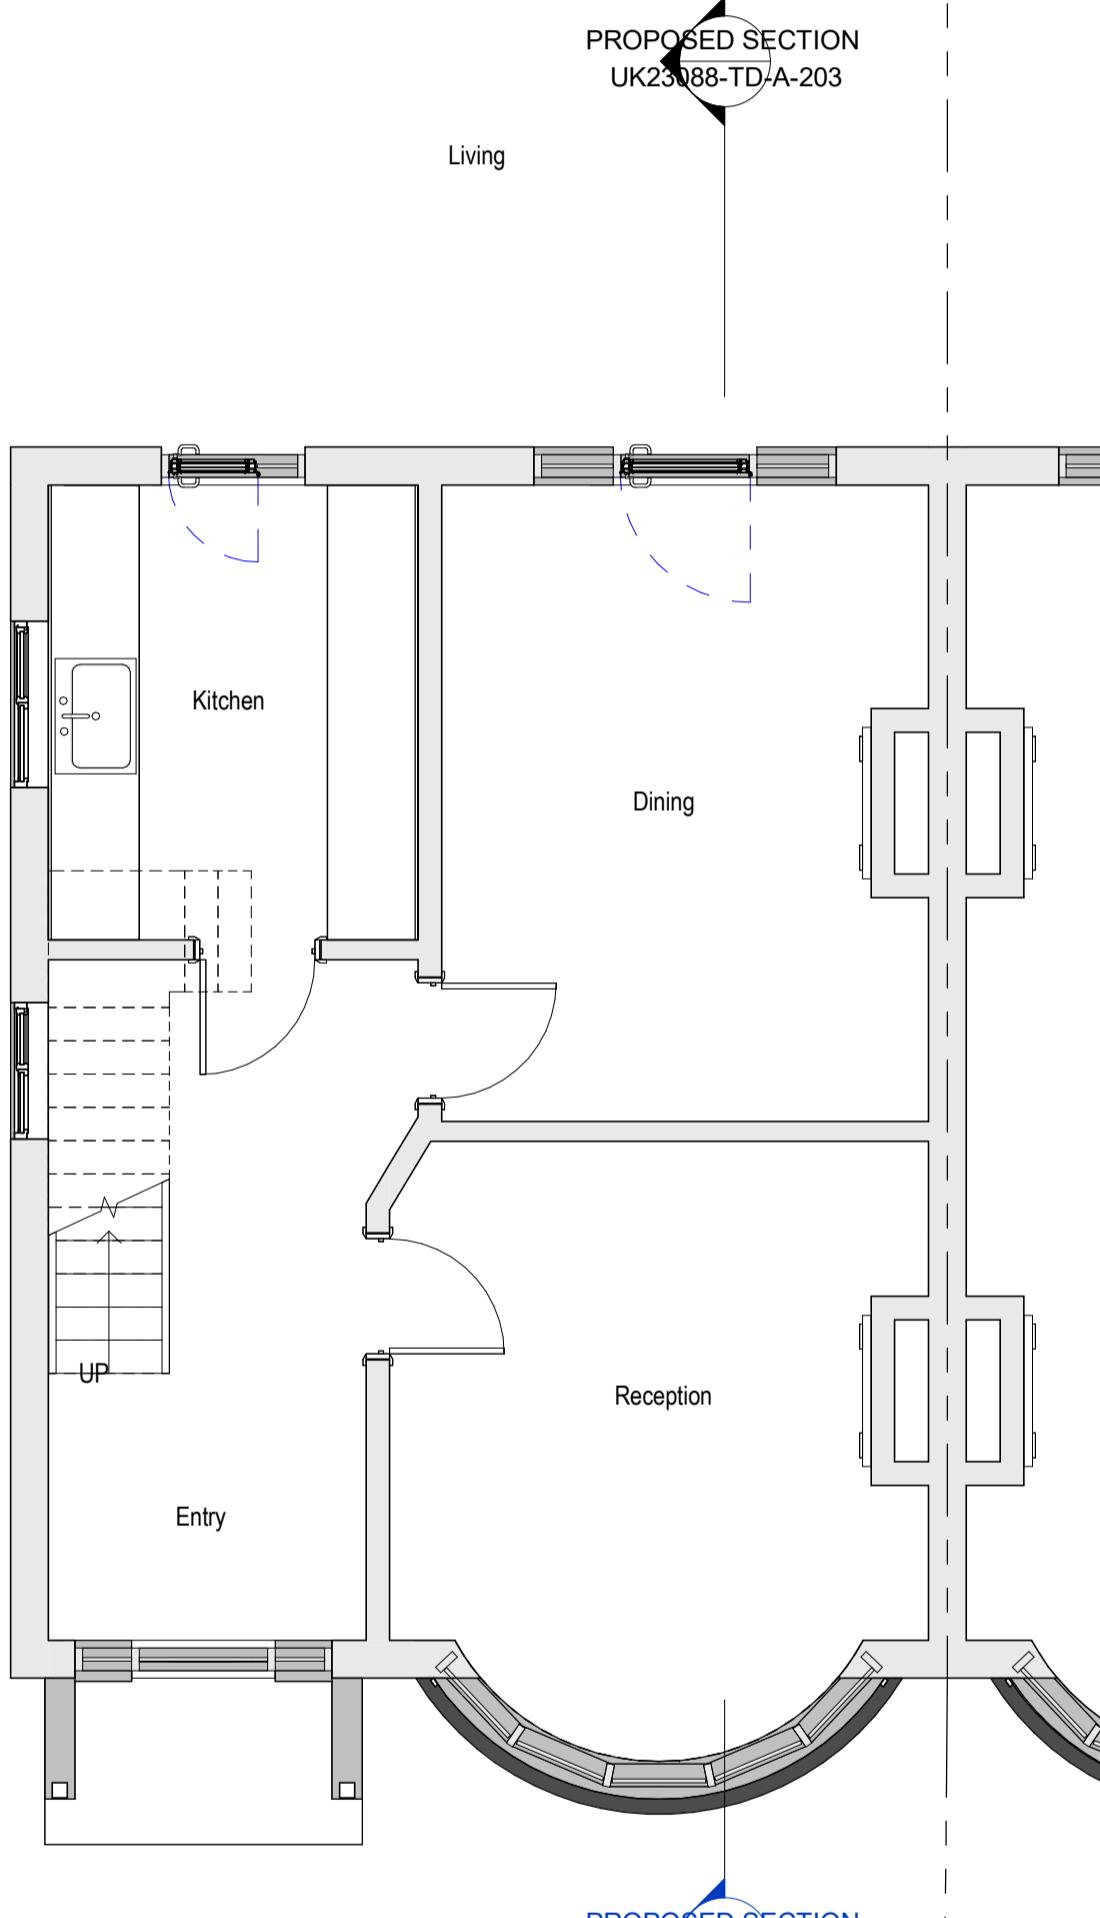


1. PROPOSED GROUND FLOOR
1 : 50

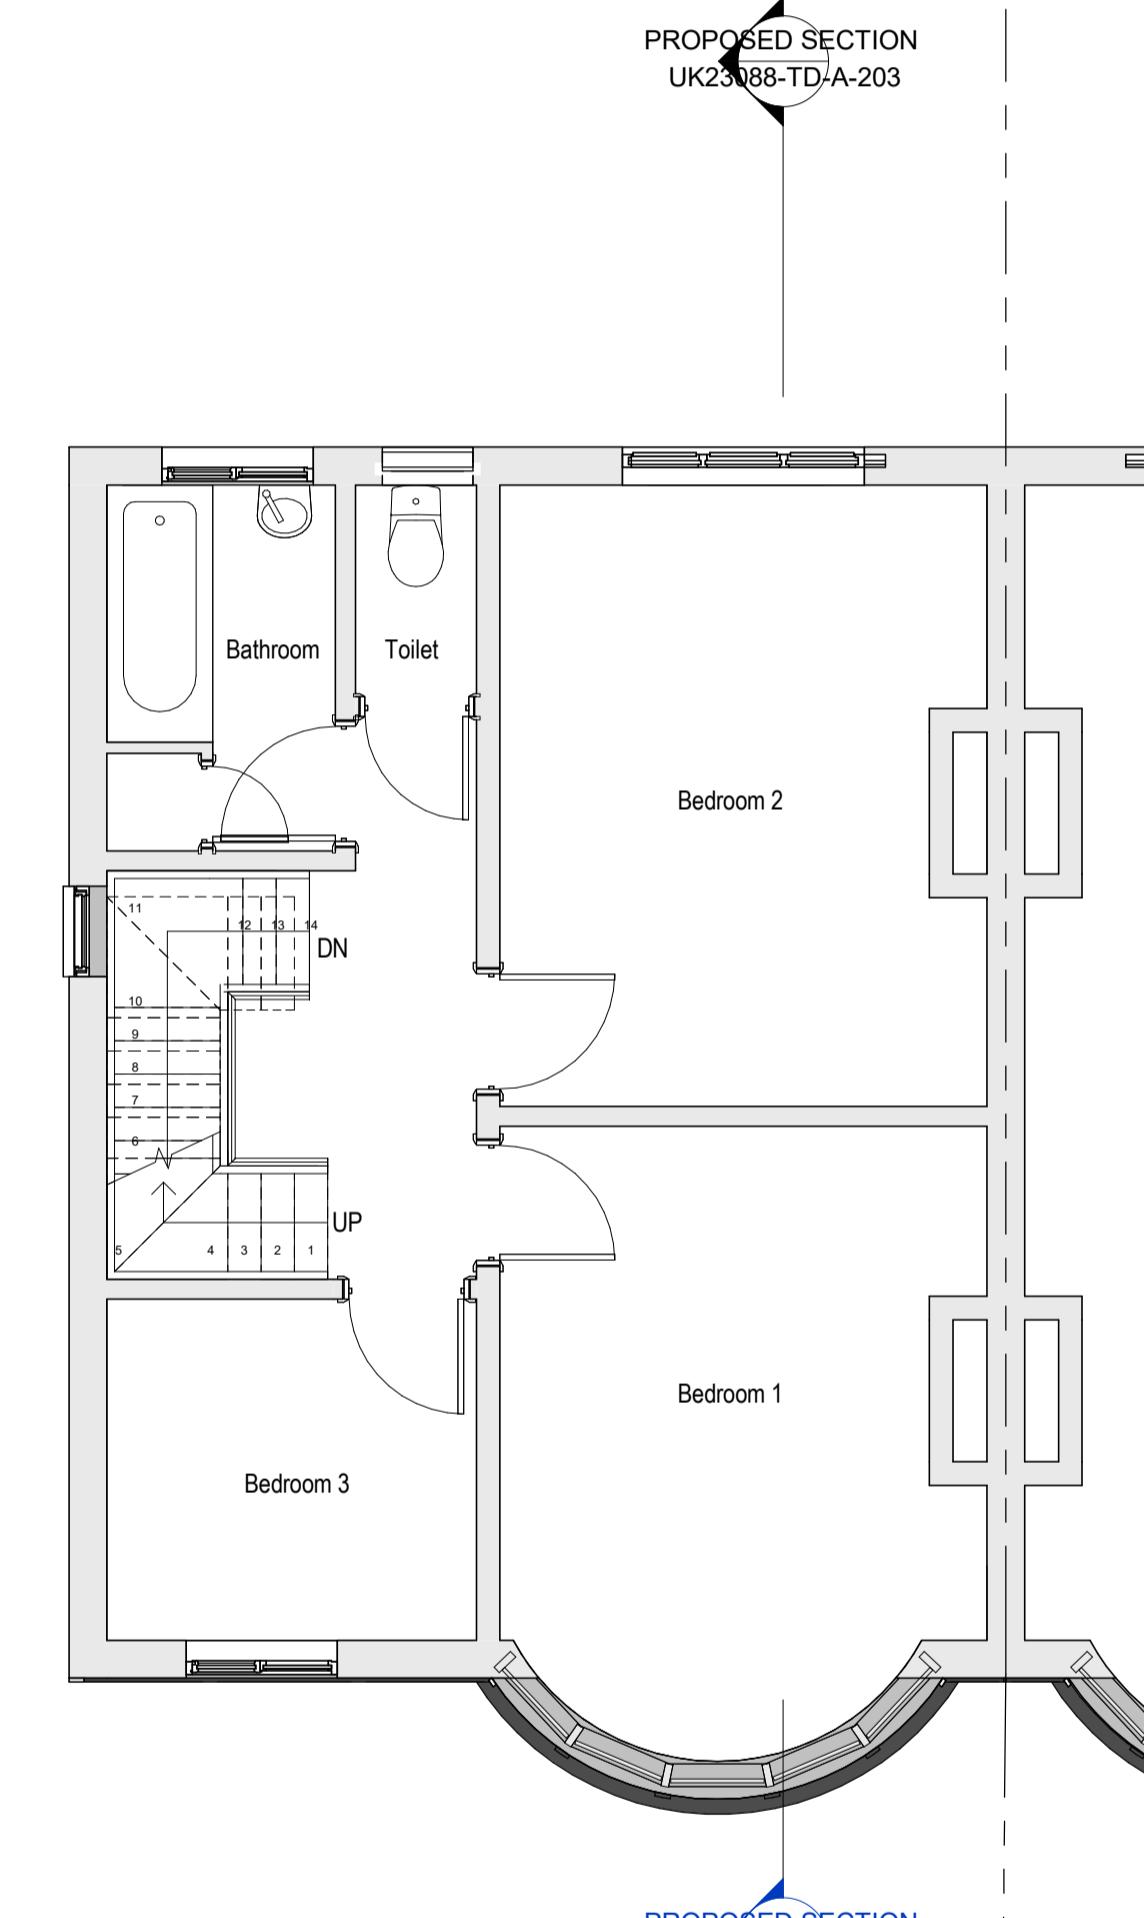

2. PROPOSED FIRST FLOOR
1 : 50

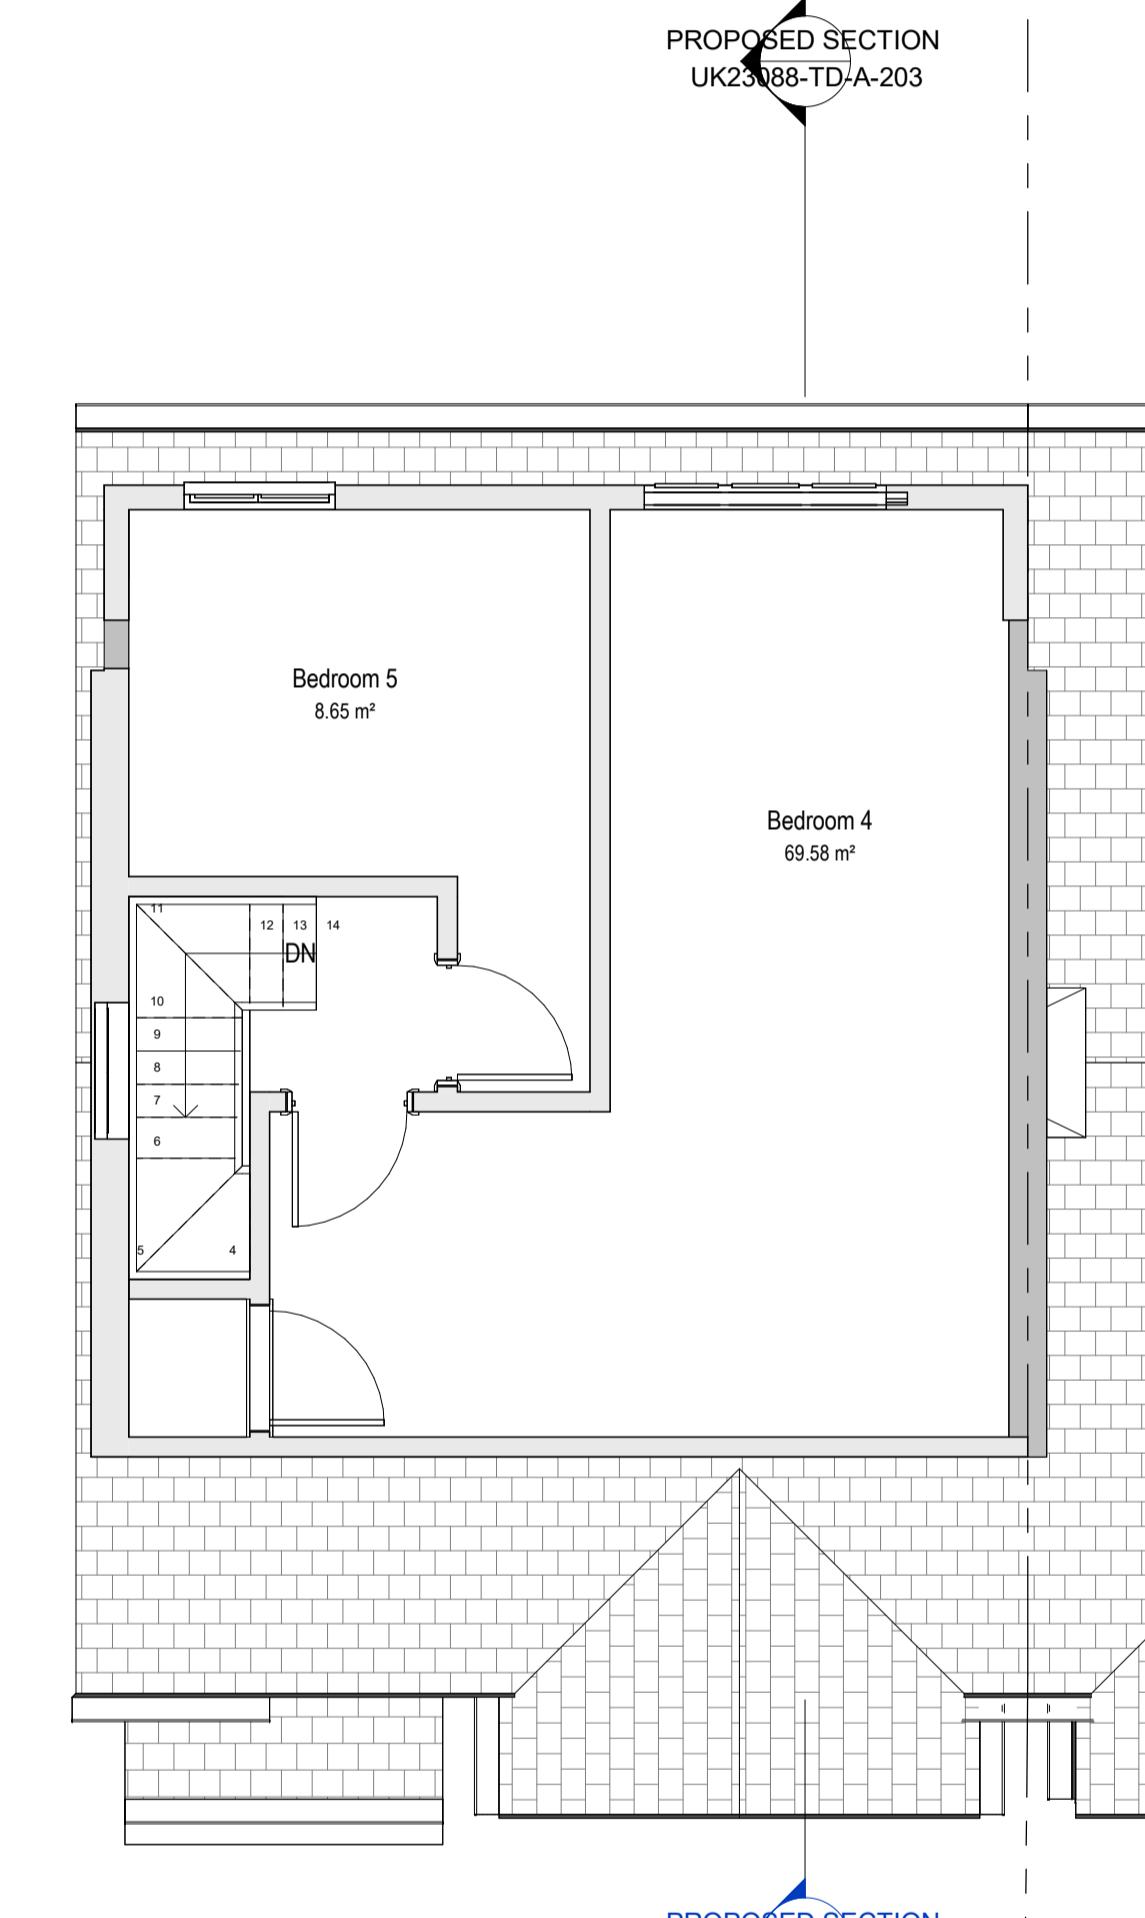

3. PROPOSED LOFT FLOOR
1 : 50

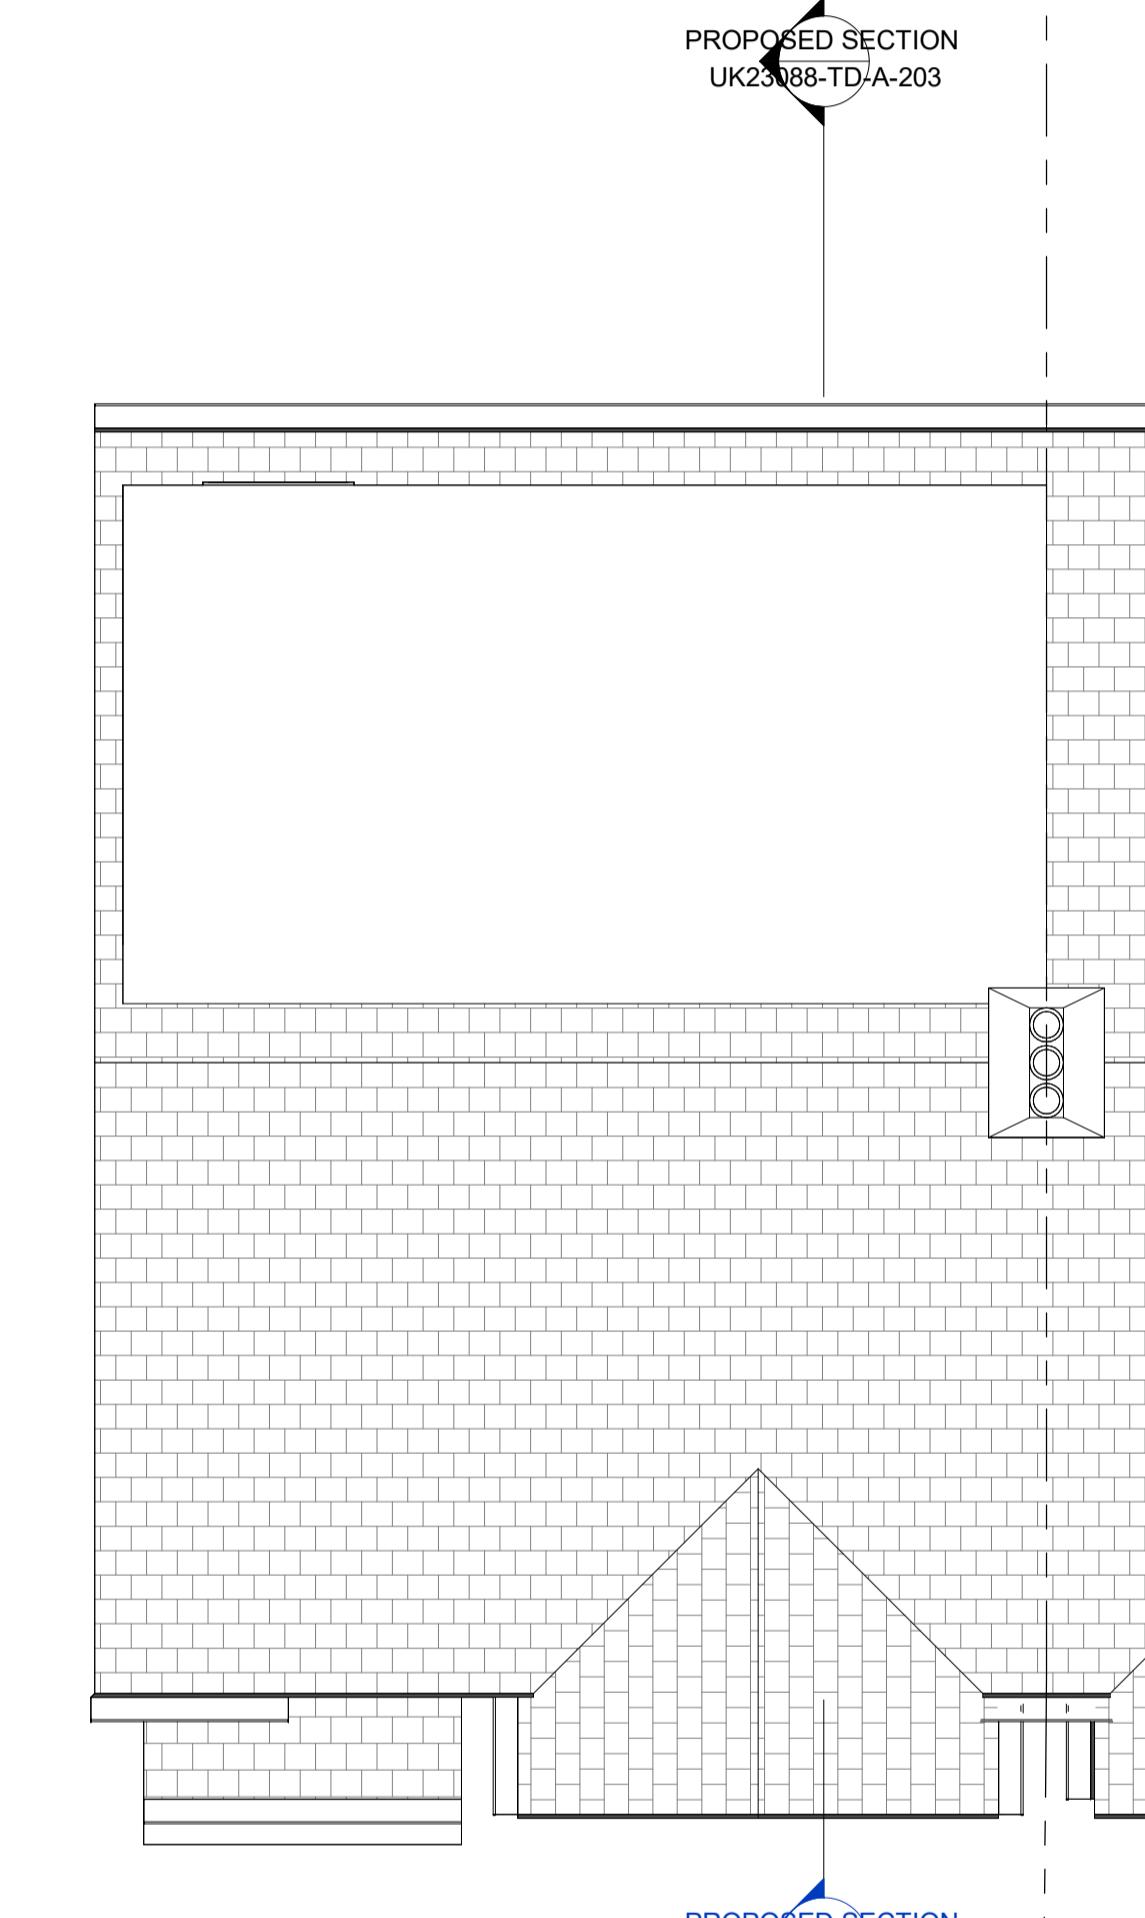

4. PROPOSED ROOF PLAN
1 : 50

ROOF SPACE CALCULATION	NO MORE THAN 50M ³
EXISTING ROOF	
0.5 x 3.446 x 8.140	14.03m
GABLE EXTENSION	
0.333 x 14.03 x 4.170	19.48M ³
DORMER 1	
0.5 x 6.108L x 3.429W x 2.625H	27.49M ³
TOTAL = 19.48 + 27.49	46.97M ³

REV	DESCRIPTION	DATE	BY

0 1 2 3 4 5
GRAPHIC SCALE 1:50

PROJECT STATUS

PLANNING
PROJECT 4, Delfield Crescent, Uxbridge,
UB8 2ET

TITLE

PROPOSED PLANS

CLIENT

Talwinder and Harjot

DRAWN BY G.V. CHECKED BY Z.C. DATE 08.12.2023 SCALE 1:50


DRAWING NUMBER UK23088-TD-A-102

PROJECT NUMBER UK23088 BUILDING CLASS PHASE REVISION

1. THE COPYRIGHT OF THIS DRAWING IS VESTED IN © AC DESIGN SOLUTIONS LTD AND IT MAY NOT BE REPRODUCED IN FULL, PART OR USED FOR THE MANUFACTURE OF ANY ARTICLE WITHOUT THE EXPRESS PERMISSION OF THE COPYRIGHT HOLDER.
2. DO NOT SCALE FROM THIS DRAWING, UNLESS A SCALE BAR HAS BEEN PROVIDED. ALL DIMENSIONS AND LEVELS TO BE CHECKED ON SITE AND VERIFIED BY THE CONTRACTOR PRIOR TO PURCHASING ANY MATERIALS.
3. ANY SPECIFICATION NOTED ON THESE DRAWINGS SHOULD BE APPROVED BY BUILDING CONTROL PRIOR TO PURCHASING ANY MATERIALS.
4. ALL DIMENSION ARE IN MM UNLESS NOTED OTHERWISE.
5. REPORT ALL DRAWING ERRORS, OMISSIONS AND DISCREPANCIES TO AC DESIGN SOLUTIONS LTD.
6. THE TEMPORARY WORKS AND THE STRUCTURAL INTEGRITY OF THE EXISTING AND PROPOSED STRUCTURES WITHIN AND ADJACENT TO THE WORKS ARE THE SOLE RESPONSIBILITY OF THE CONTRACTOR.
7. NO VARIATIONS TO THE DRAWINGS WILL BE PERMITTED WITHOUT THE WRITTEN APPROVAL OF AC DESIGN SOLUTIONS LTD.



1. EXISTING FRONT ELEVATION

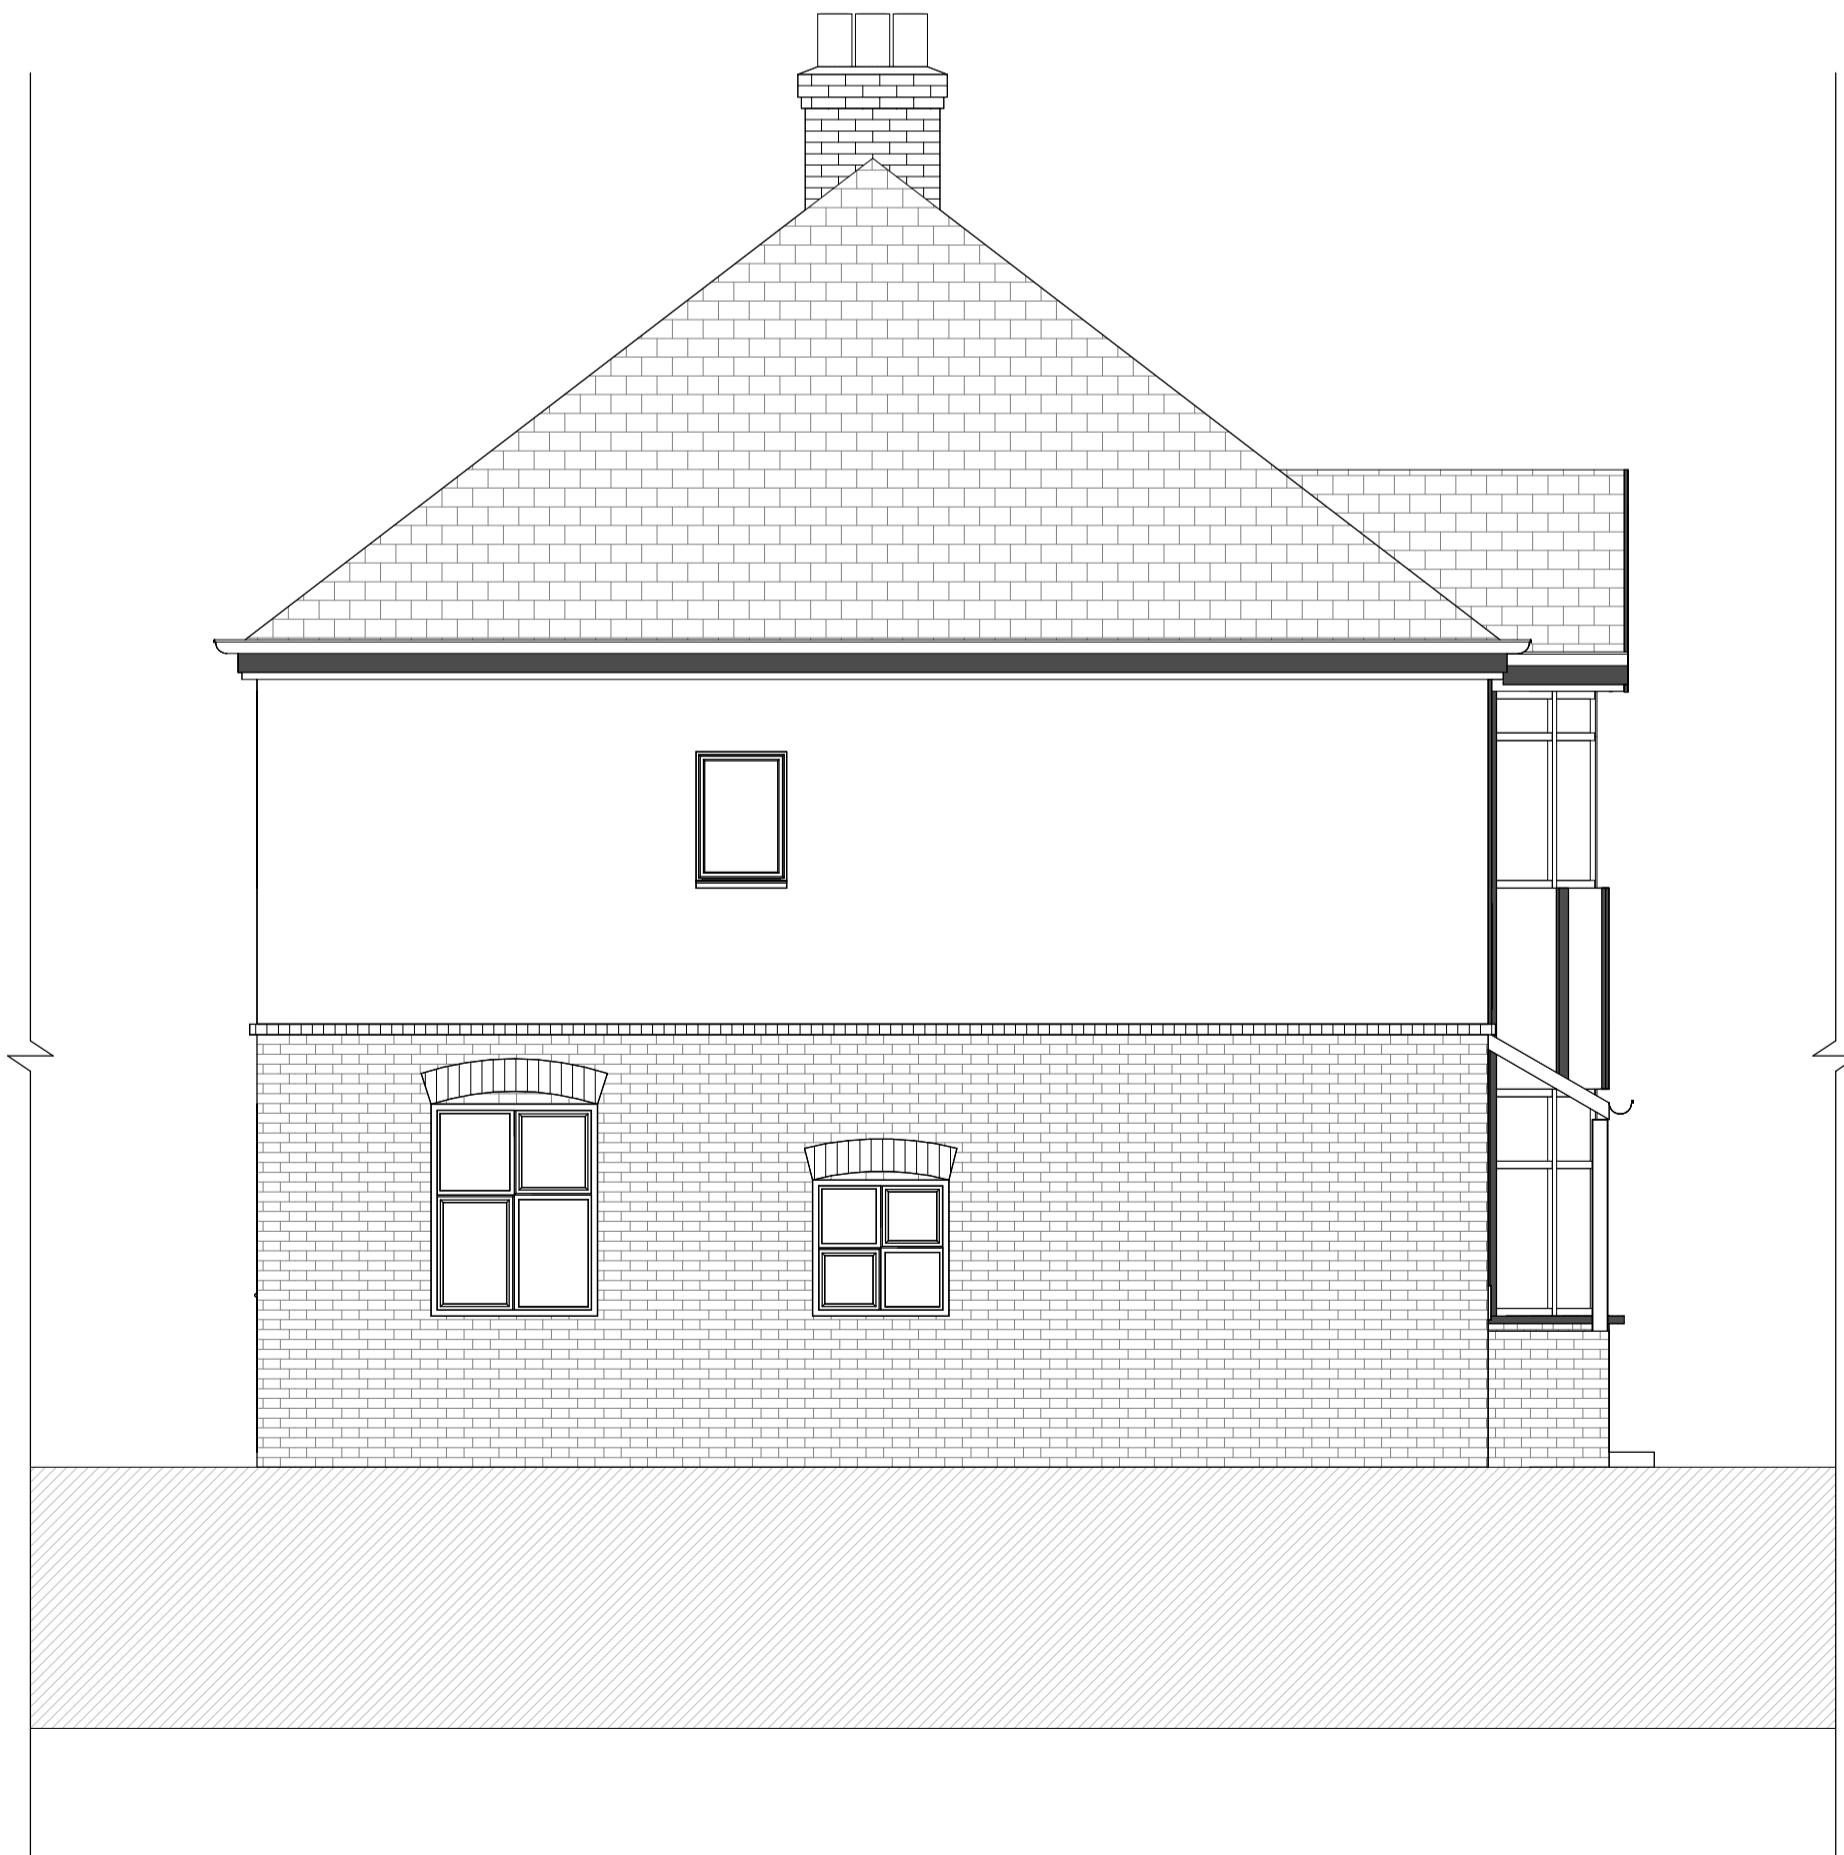

3. EXISTING LEFT SIDE ELEVATION



2. EXISTING REAR ELEVATION



4. EXISTING RIGHT SIDE ELEVATION


REV	DESCRIPTION	DATE	BY
0	1	2	3
GRAPHIC SCALE 1:50			
PROJECT STATUS			
PLANNING			
PROJECT 4, Dellfield Crescent, Uxbridge, UB8 2ET			
TITLE			
EXISTING ELEVATIONS			
CLIENT			
Talwinder and Harjot			
DRAWN BY	CHECKED BY	DATE (@A1)	SCALE (@A1)
G.V.	Z.C.	08.12.2023	1:50
DRAWING NUMBER	UK23088-TD-A-201		
PROJECT NUMBER	BUILDING CLASS	PHASE	REVISION
UK23088			

- THE COPYRIGHT OF THIS DRAWING IS VESTED IN © AC DESIGN SOLUTIONS LTD AND IT MAY NOT BE REPRODUCED IN FULL, PART OR USED FOR THE MANUFACTURE OF ANY ARTICLE WITHOUT THE EXPRESS PERMISSION OF THE COPYRIGHT HOLDER.
- DO NOT SCALE FROM THIS DRAWING, UNLESS A SCALE BAR HAS BEEN PROVIDED. ALL DIMENSIONS AND LEVELS TO BE CHECKED ON SITE AND VERIFIED BY THE CONTRACTOR PRIOR TO PURCHASING ANY MATERIALS.
- ANY SPECIFICATION NOTED ON THESE DRAWINGS SHOULD BE APPROVED BY BUILDING CONTROL PRIOR TO PURCHASING ANY MATERIALS.
- ALL DIMENSION ARE IN MM UNLESS NOTED OTHERWISE.
- REPORT ALL DRAWING ERRORS, OMISSIONS AND DISCREPANCIES TO AC DESIGN SOLUTIONS LTD.
- THE TEMPORARY WORKS AND THE STRUCTURAL INTEGRITY OF THE EXISTING AND PROPOSED STRUCTURES WITHIN AND ADJACENT TO THE WORKS ARE THE SOLE RESPONSIBILITY OF THE CONTRACTOR.
- NO VARIATIONS TO THE DRAWINGS WILL BE PERMITTED WITHOUT THE WRITTEN APPROVAL OF AC DESIGN SOLUTIONS LTD.


ROOF SPACE CALCULATION	NO MORE THAN 50M ³
EXISTING ROOF	
0.5 x 3.446 x 8.140	14.03m
GABLE EXTENSION	
0.333 x 14.03 x 4.170	19.48M ³
DORMER 1	
0.5 x 6.108L x 3.429W x 2.625H	27.49M ³
TOTAL = 19.48 + 27.49	46.97M ³




1. PROPOSED FRONT ELEVATION

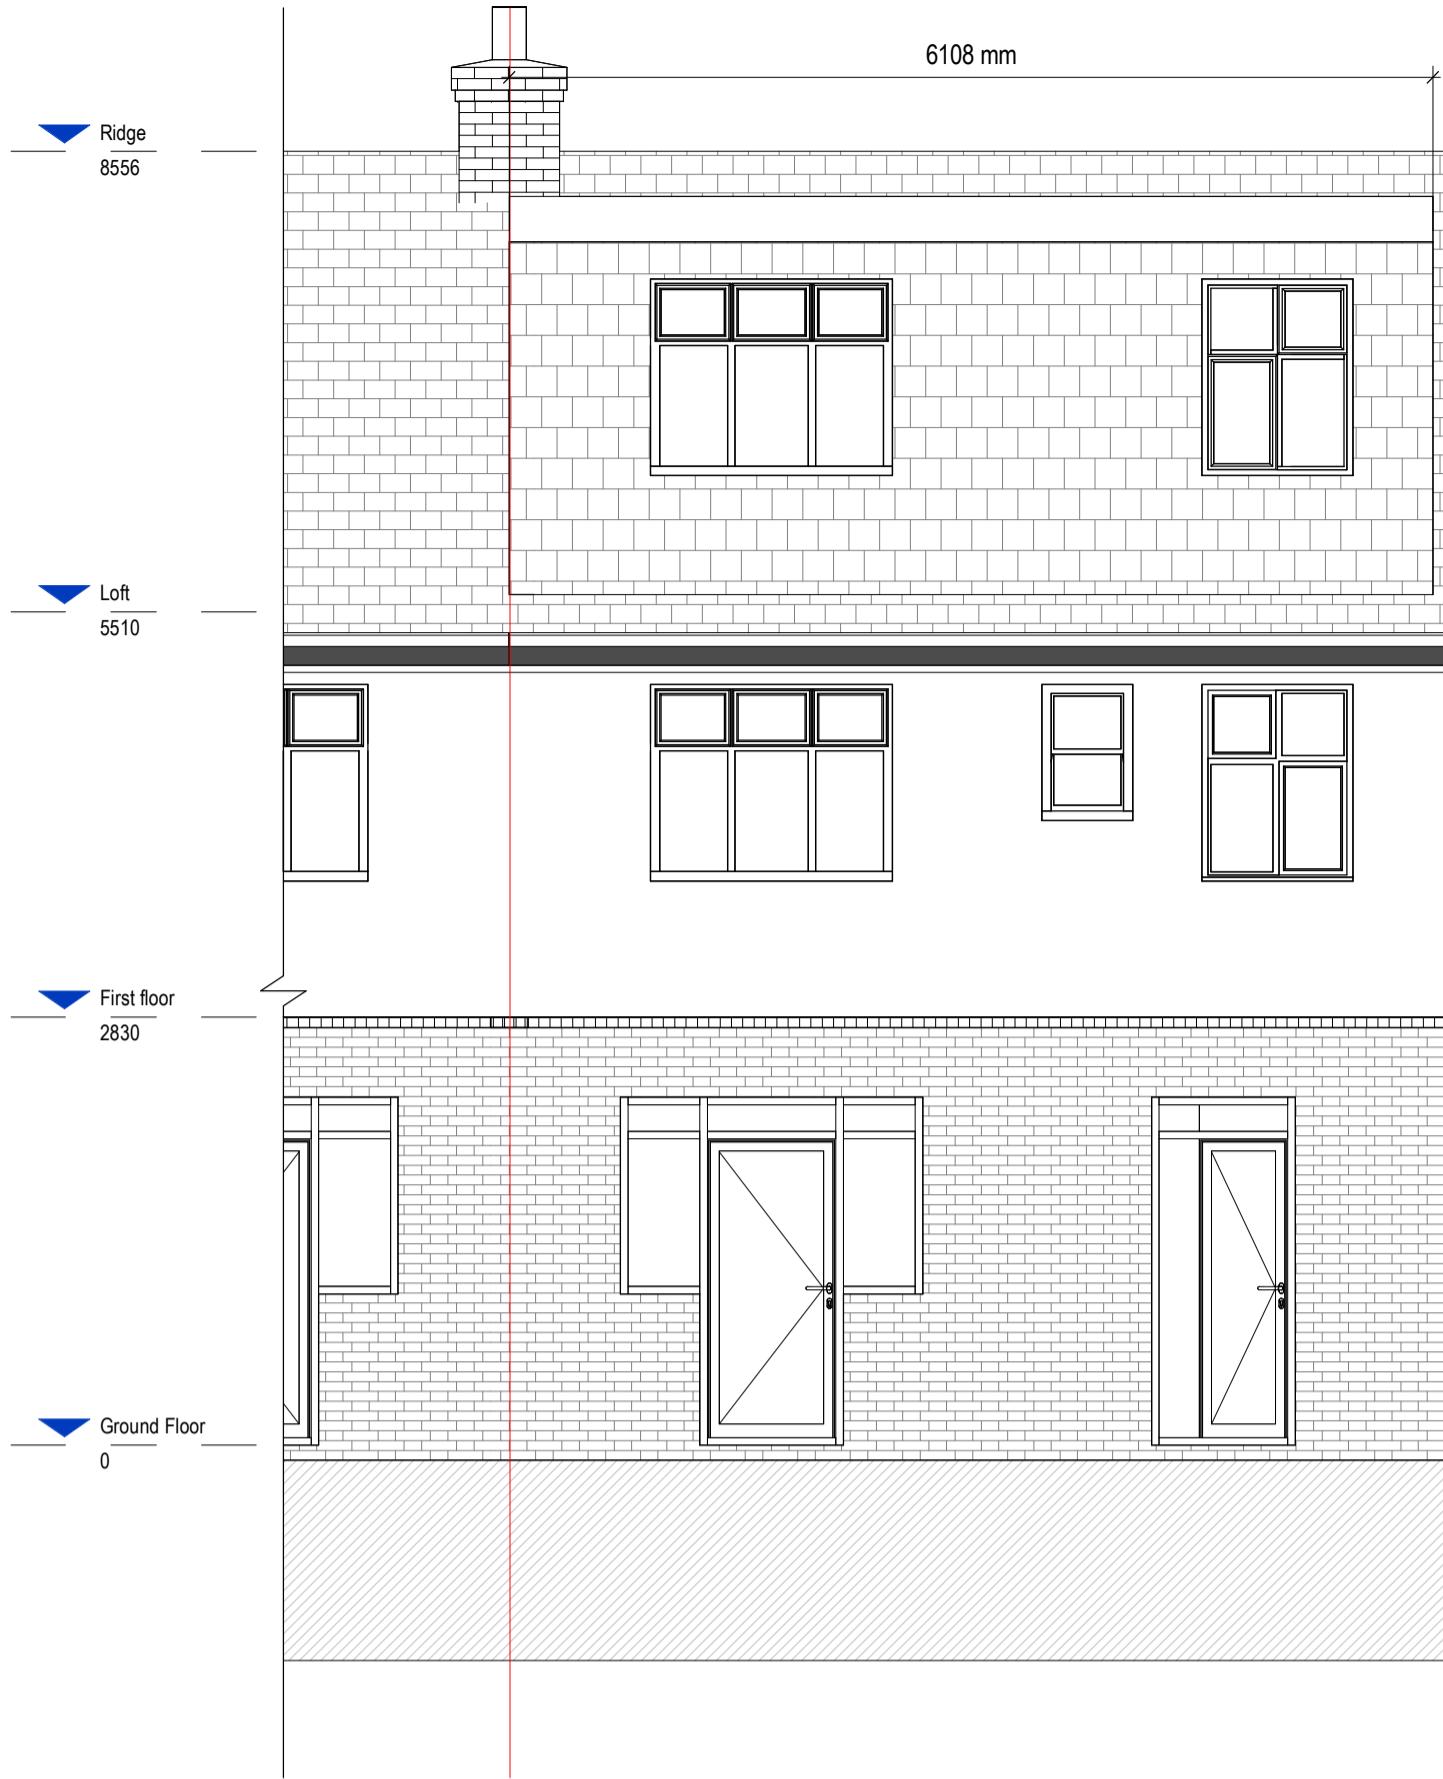

2. PROPOSED REAR ELEVATION

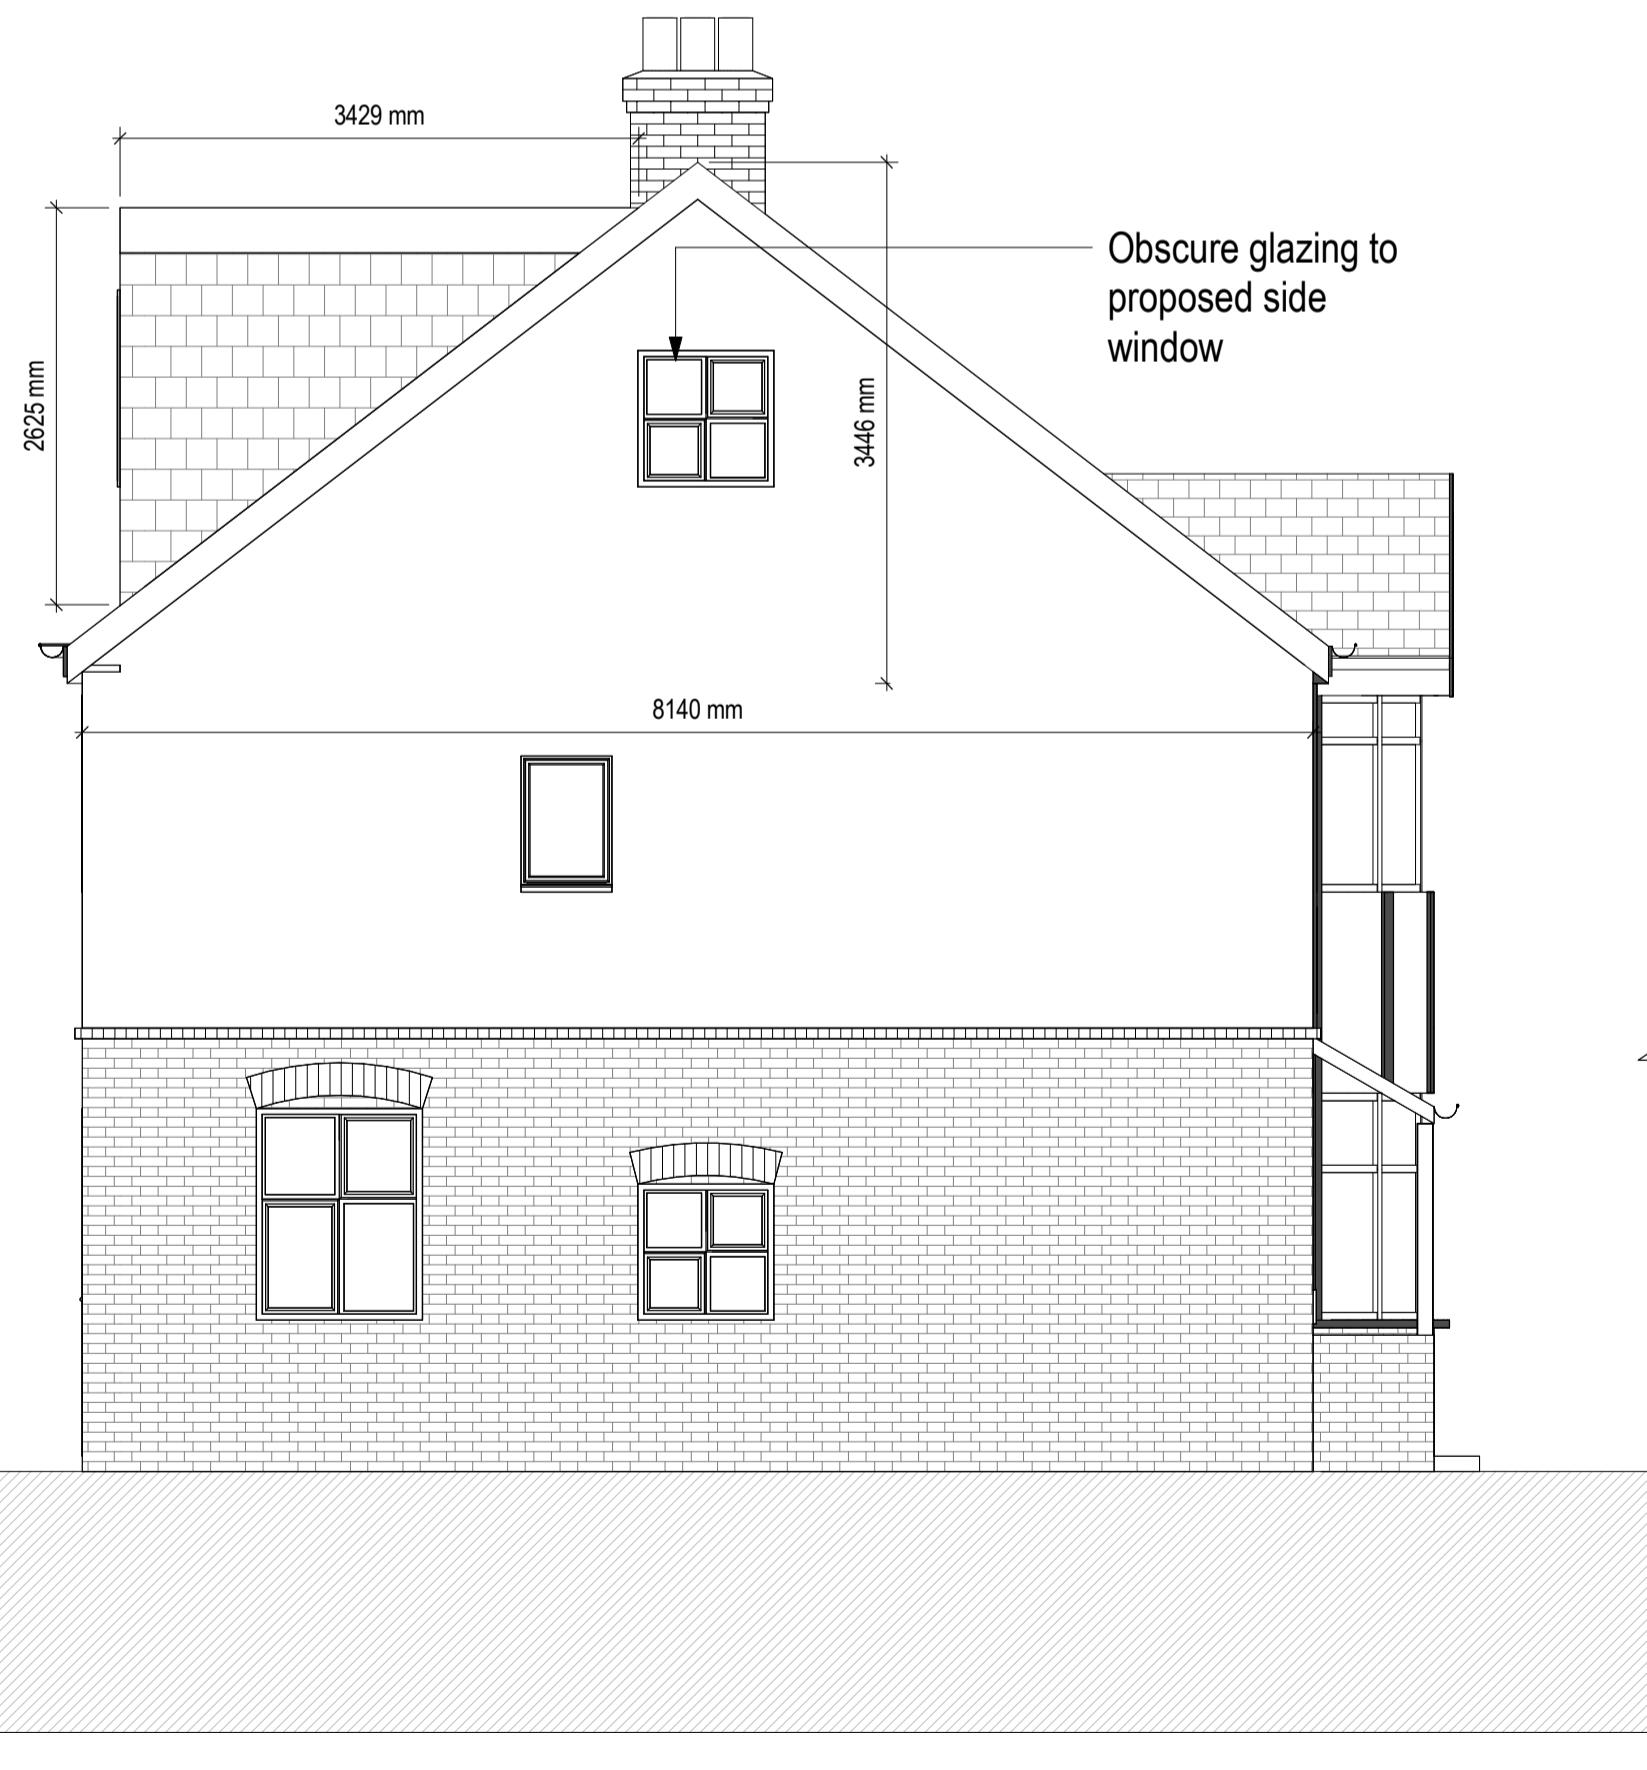

3. PROPOSED LEFT SIDE ELEVATION

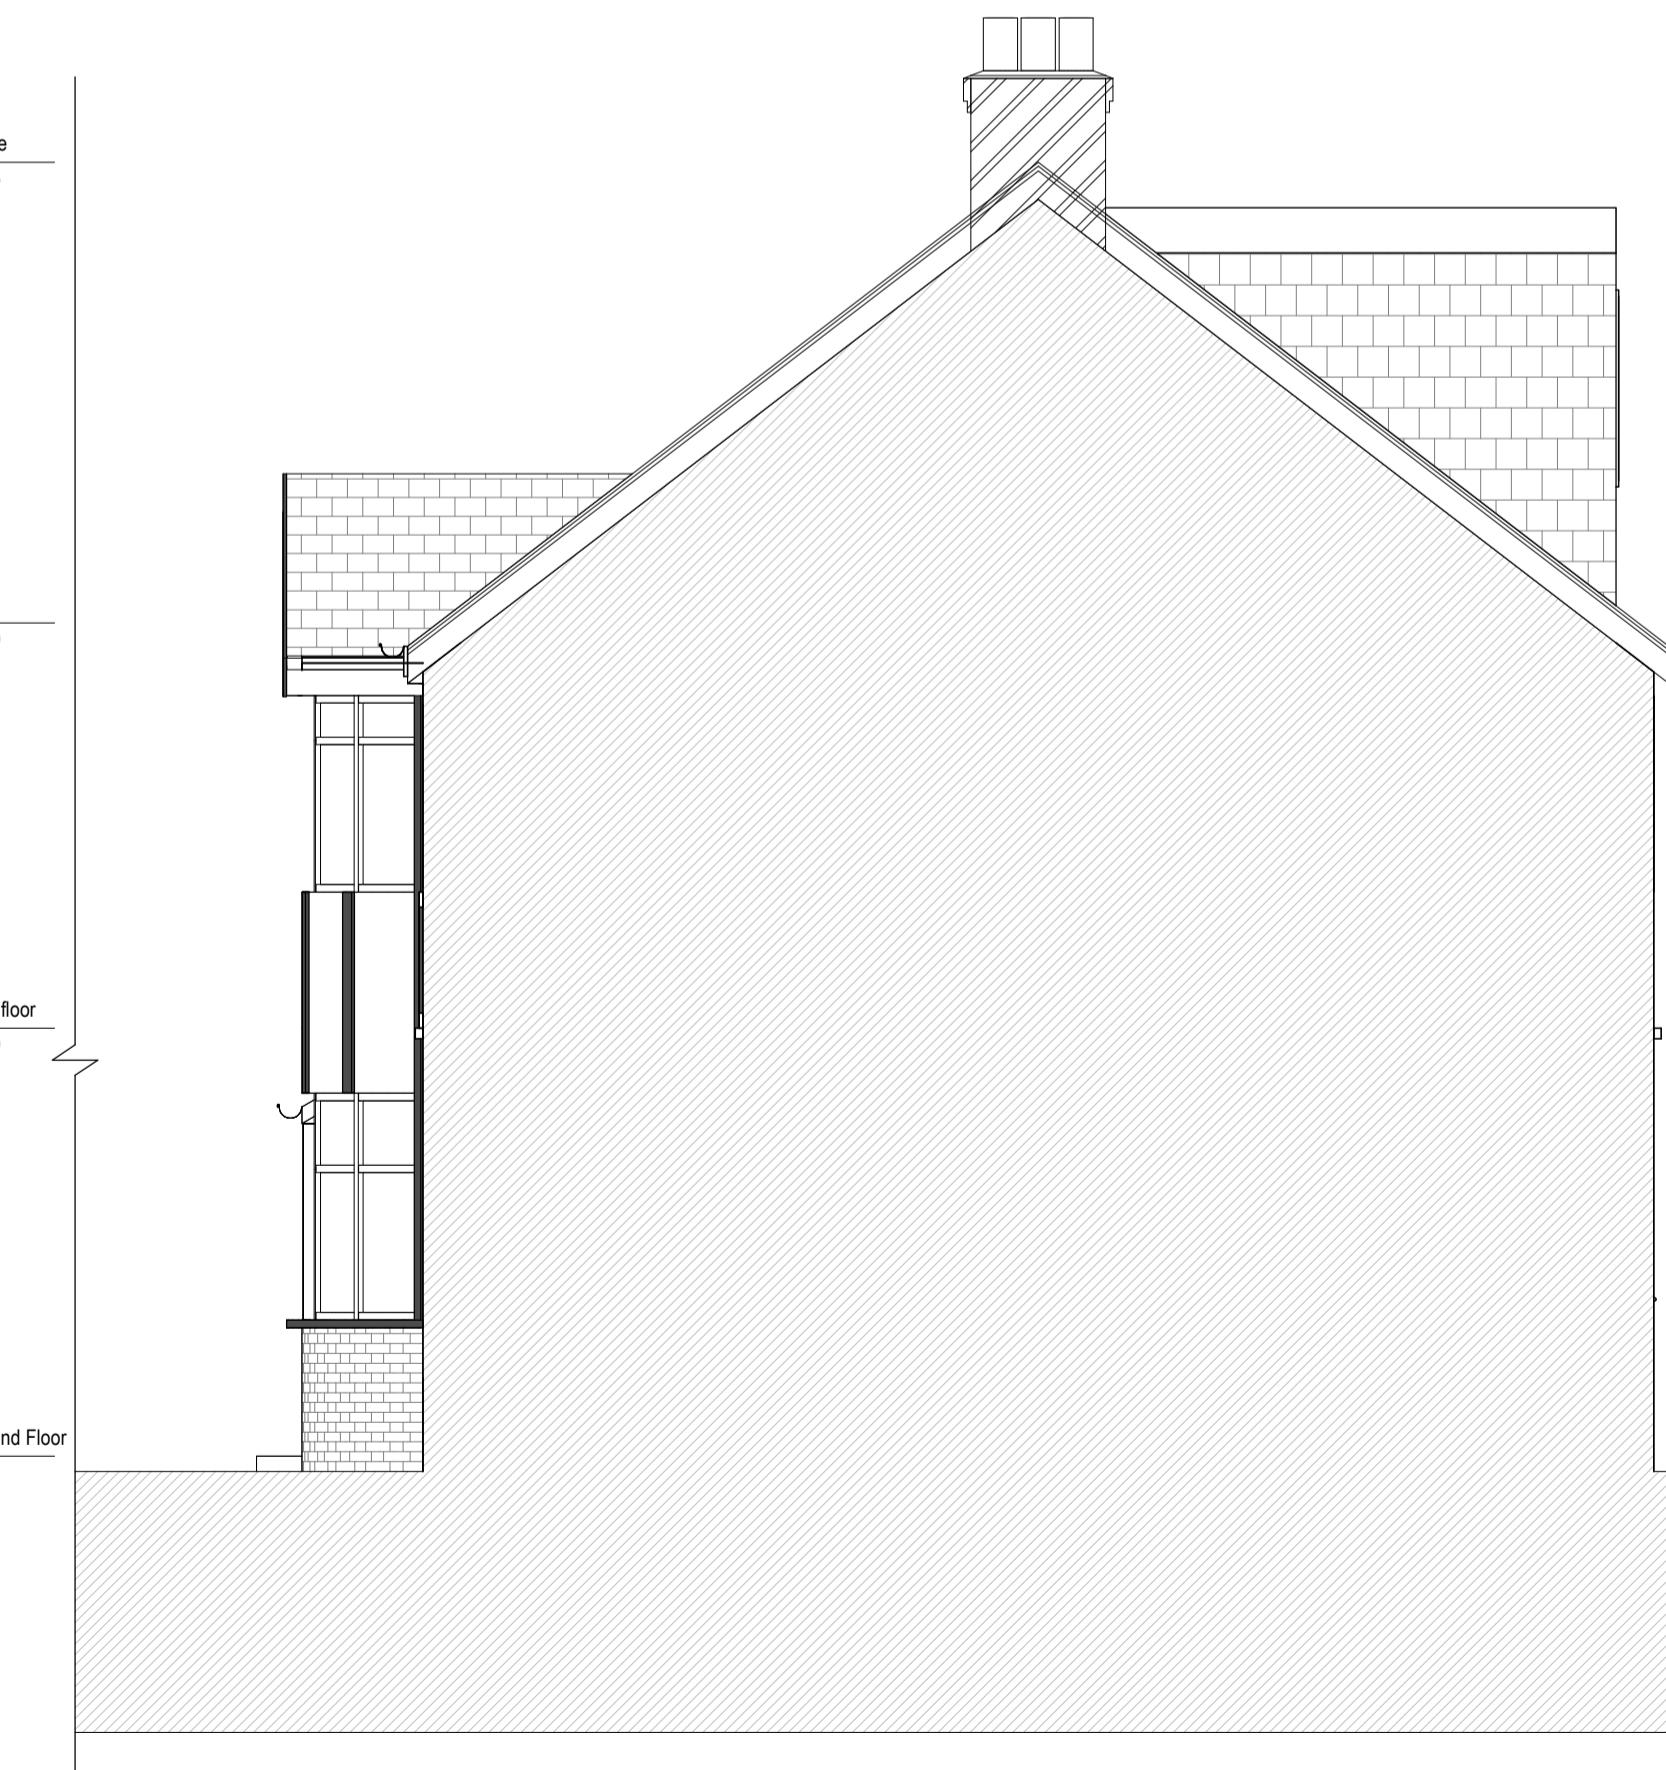

4. PROPOSED RIGHT SIDE ELEVATION

REV	DESCRIPTION	DATE	BY
0			
1			
2			
3			
4			
5			

GRAPHIC SCALE 1:50

PROJECT STATUS

PLANNING

PROJECT 4, Delfield Crescent, Uxbridge, UB8 2ET

TITLE

PROPOSED ELEVATIONS

CLIENT Talwinder and Harjot

DRAWN BY G.V. CHECKED BY Z.C. DATE 08.12.2023 SCALE (@A1) 1:50

DRAWING NUMBER UK23088-TD-A-202

PROJECT NUMBER UK23088 BUILDING CLASS PHASE REVISION