



Notes:  
 © 2023 Blue Architecture Limited.  
 All rights reserved.  
 All drawings are for the purpose of gaining  
 Planning Permission approval only.  
 All written dimensions to be taken in  
 preferences to scaled dimensions.  
 Rear Extension:-  
 Carpet Area 21.92 Sq.M

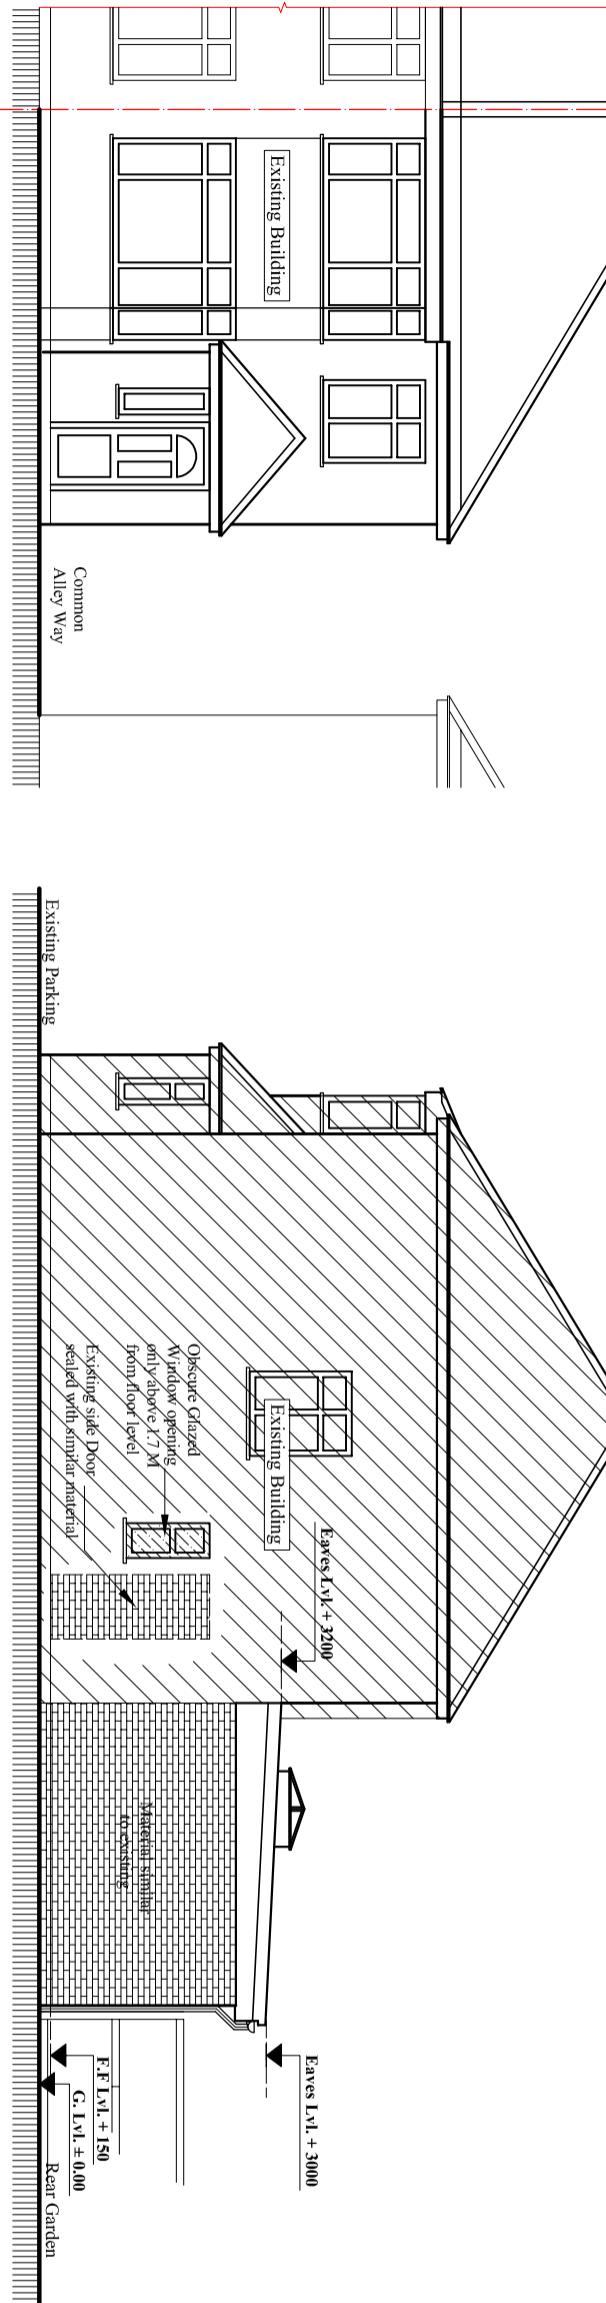

Proposed North Elevation

Scale:1:100

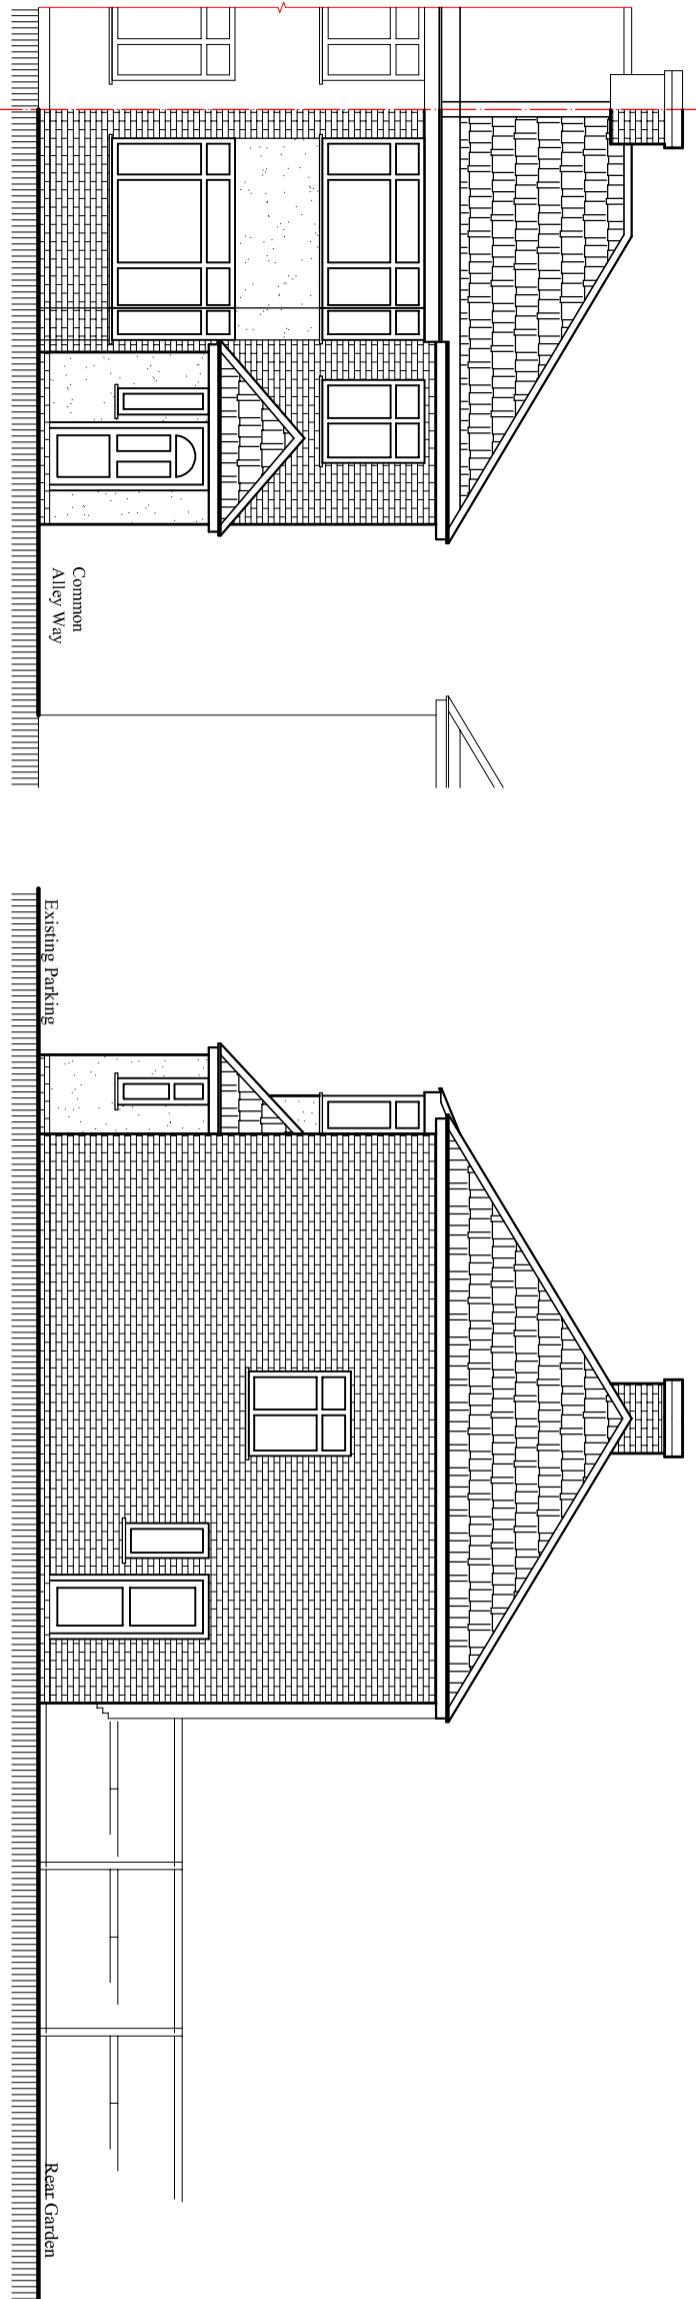


Proposed West Elevation

Scale:1:100


Existing North Elevation

Scale:1:100

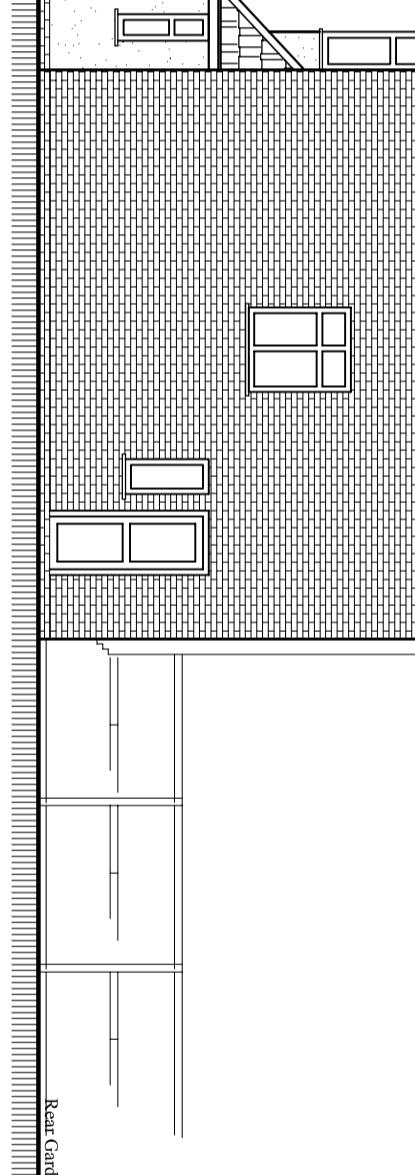

Existing West Elevation

Scale:1:100

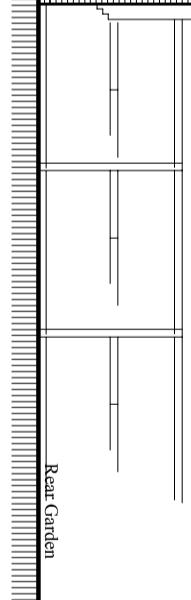

Client:  
**Mr. Thakur Dhungana.**

**Project:**  
 Single storey Rear Extension 4.0 M Deep.

**Location:**  
 66 Ryefield Avenue, Uxbridge,  
 Middlesex, UB10 9BY.

**Status:**  
 Larger extension; neighbour consultation scheme

**Title:**  
 Existing and proposed Elevations-1

Drawn by:	Str. Er.	Checked by:
L.P	---	R.K
Project no:	Sheet Size	Sheet no.
<b>BAL-1675</b>	<b>A3</b>	
Date:	Scale:	
07/12/2023	1:100	
<b>03</b>		