



0 0.5 1 1.5 2 3 4 6 8

Notes:
 © 2023 Blue Architecture Limited.
 All rights reserved.
 All drawings are for the purpose of gaining
 Planning Permission approval only.
 All written dimensions to be taken in
 preferences to scaled dimensions.
 Rear Extension:-
 Carpet Area 21.92 Sq.M

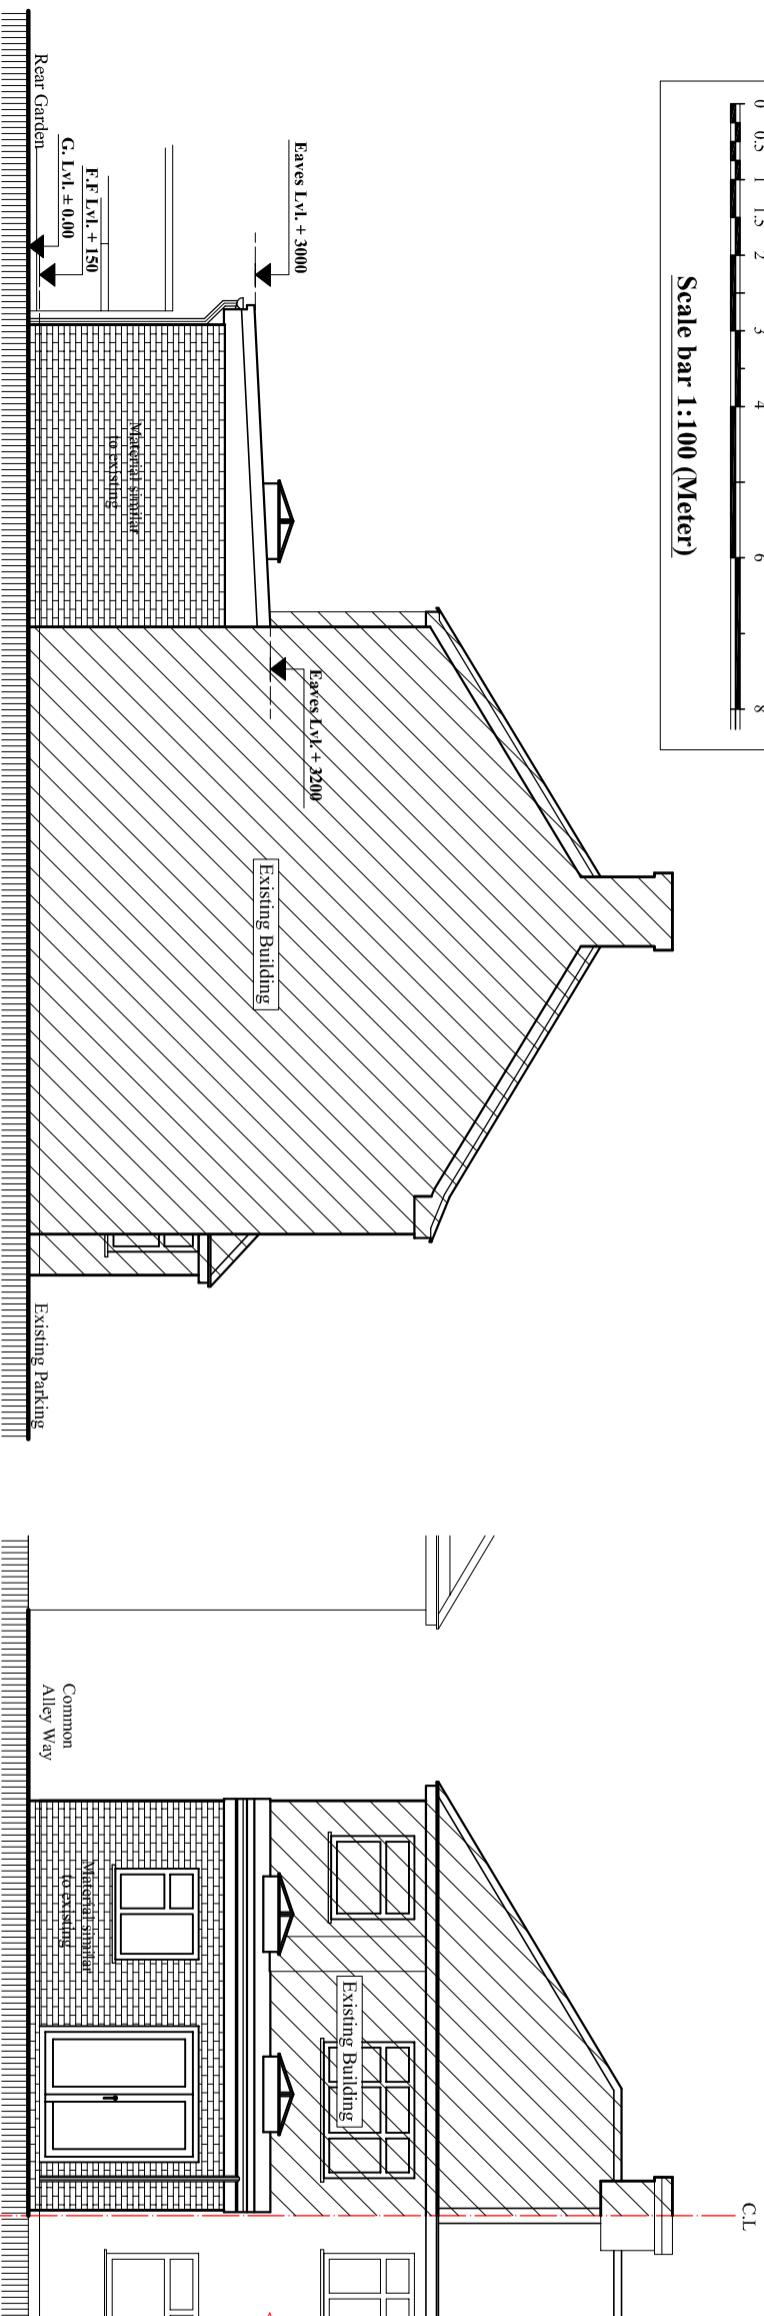


Proposed East Elevation

Scale: 1:100

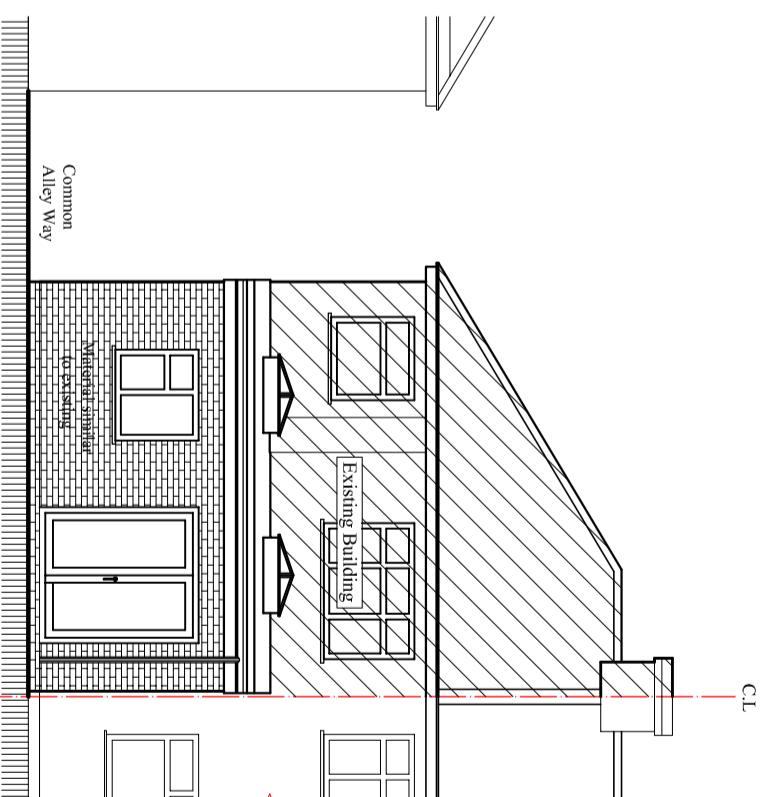


Proposed South Elevation

Scale: 1:100

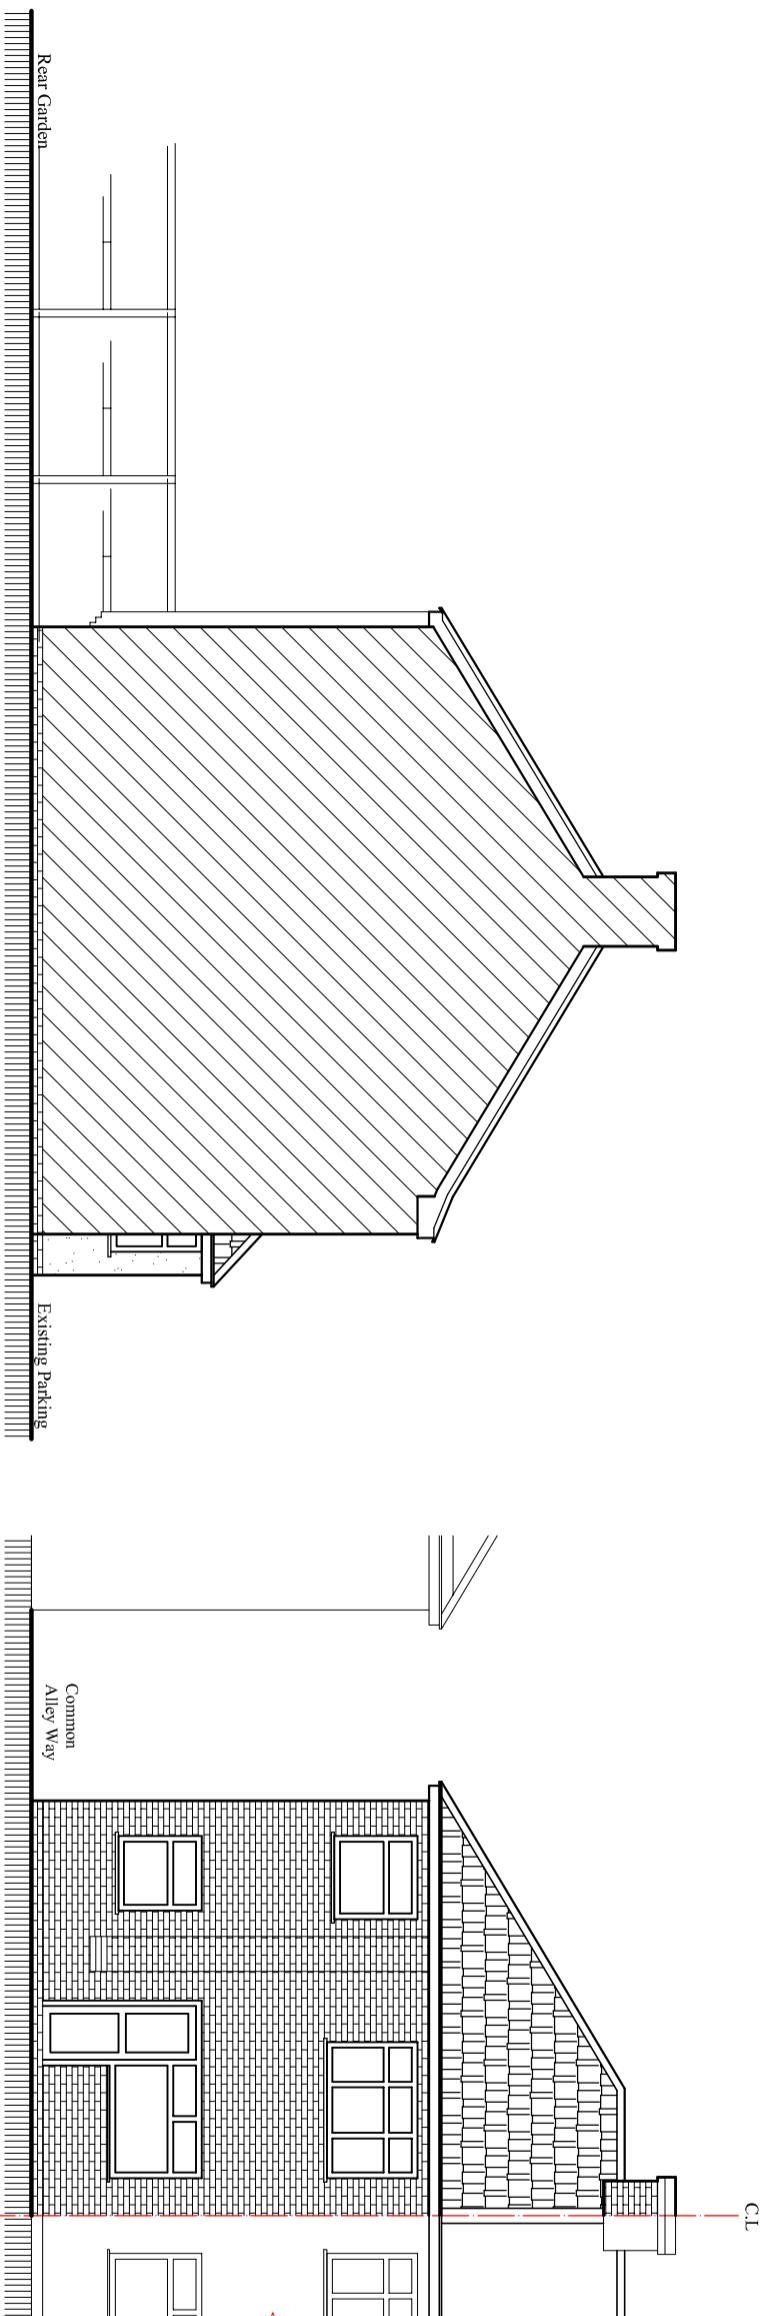

Existing East Elevation

Scale: 1:100

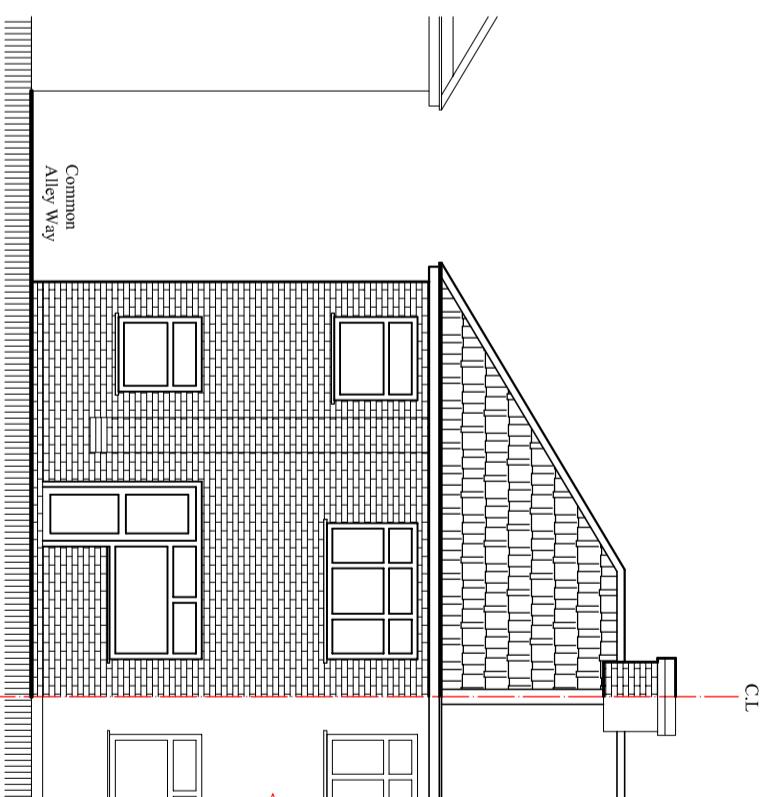

Existing South Elevation

Scale: 1:100

Client:				
Mr. Thakur Dhungana.				
Project:	Single storey Rear Extension 4.0 M Deep.	By	Ckd	Date
Location:	66 Ryefield Avenue, Uxbridge, Middlesex, UB10 9BY.			
Status:	Larger extension; neighbour consultation scheme			
Title: Existing and proposed Elevations-2				
Drawn by: L.P	Str. Er. ---	Checked by: R.K		
Project no: BAL-1675	Sheet Size A3	Sheet no.		
Date: 07/12/2023	Scale: 1:100			
04				