



PROPOSED FRONT ELEVATION
Scale 1:50



PROPOSED SIDE ELEVATION
Scale 1:50

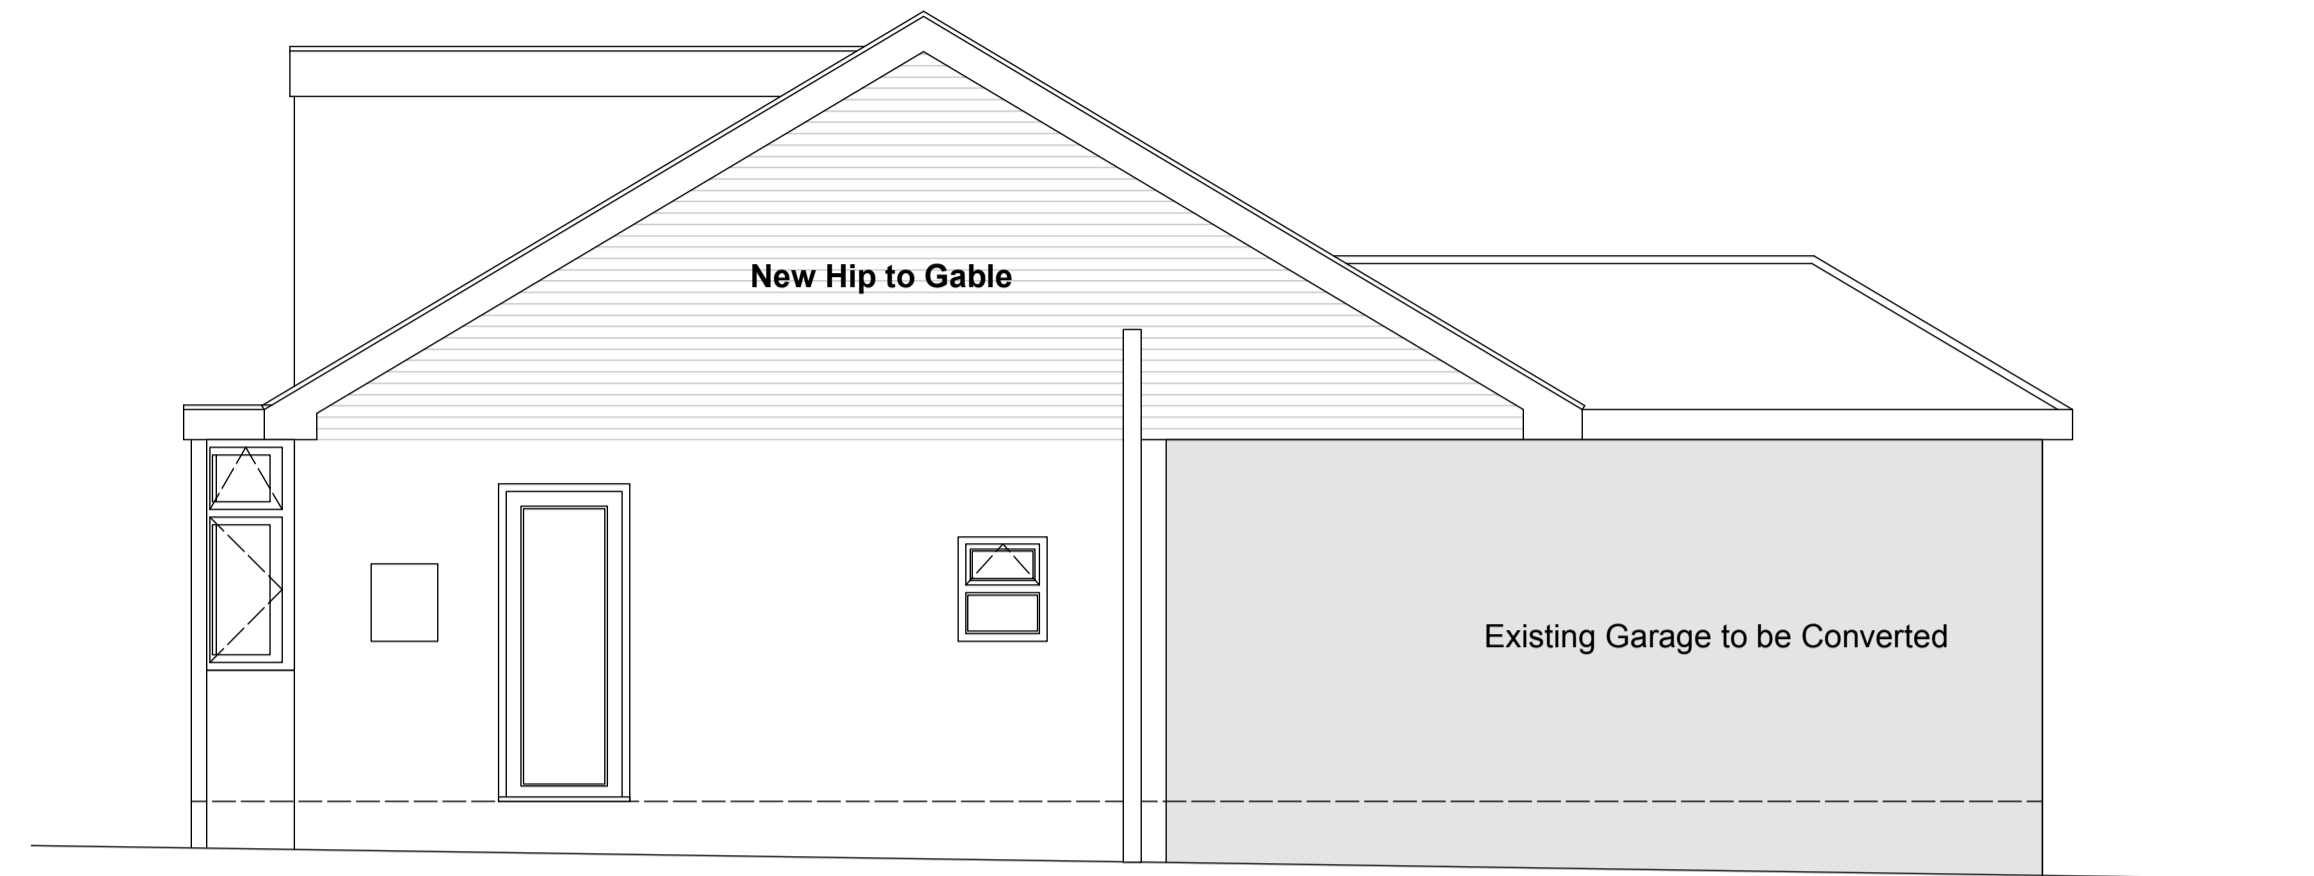

EXISTING REAR ELEVATION
Scale 1:50

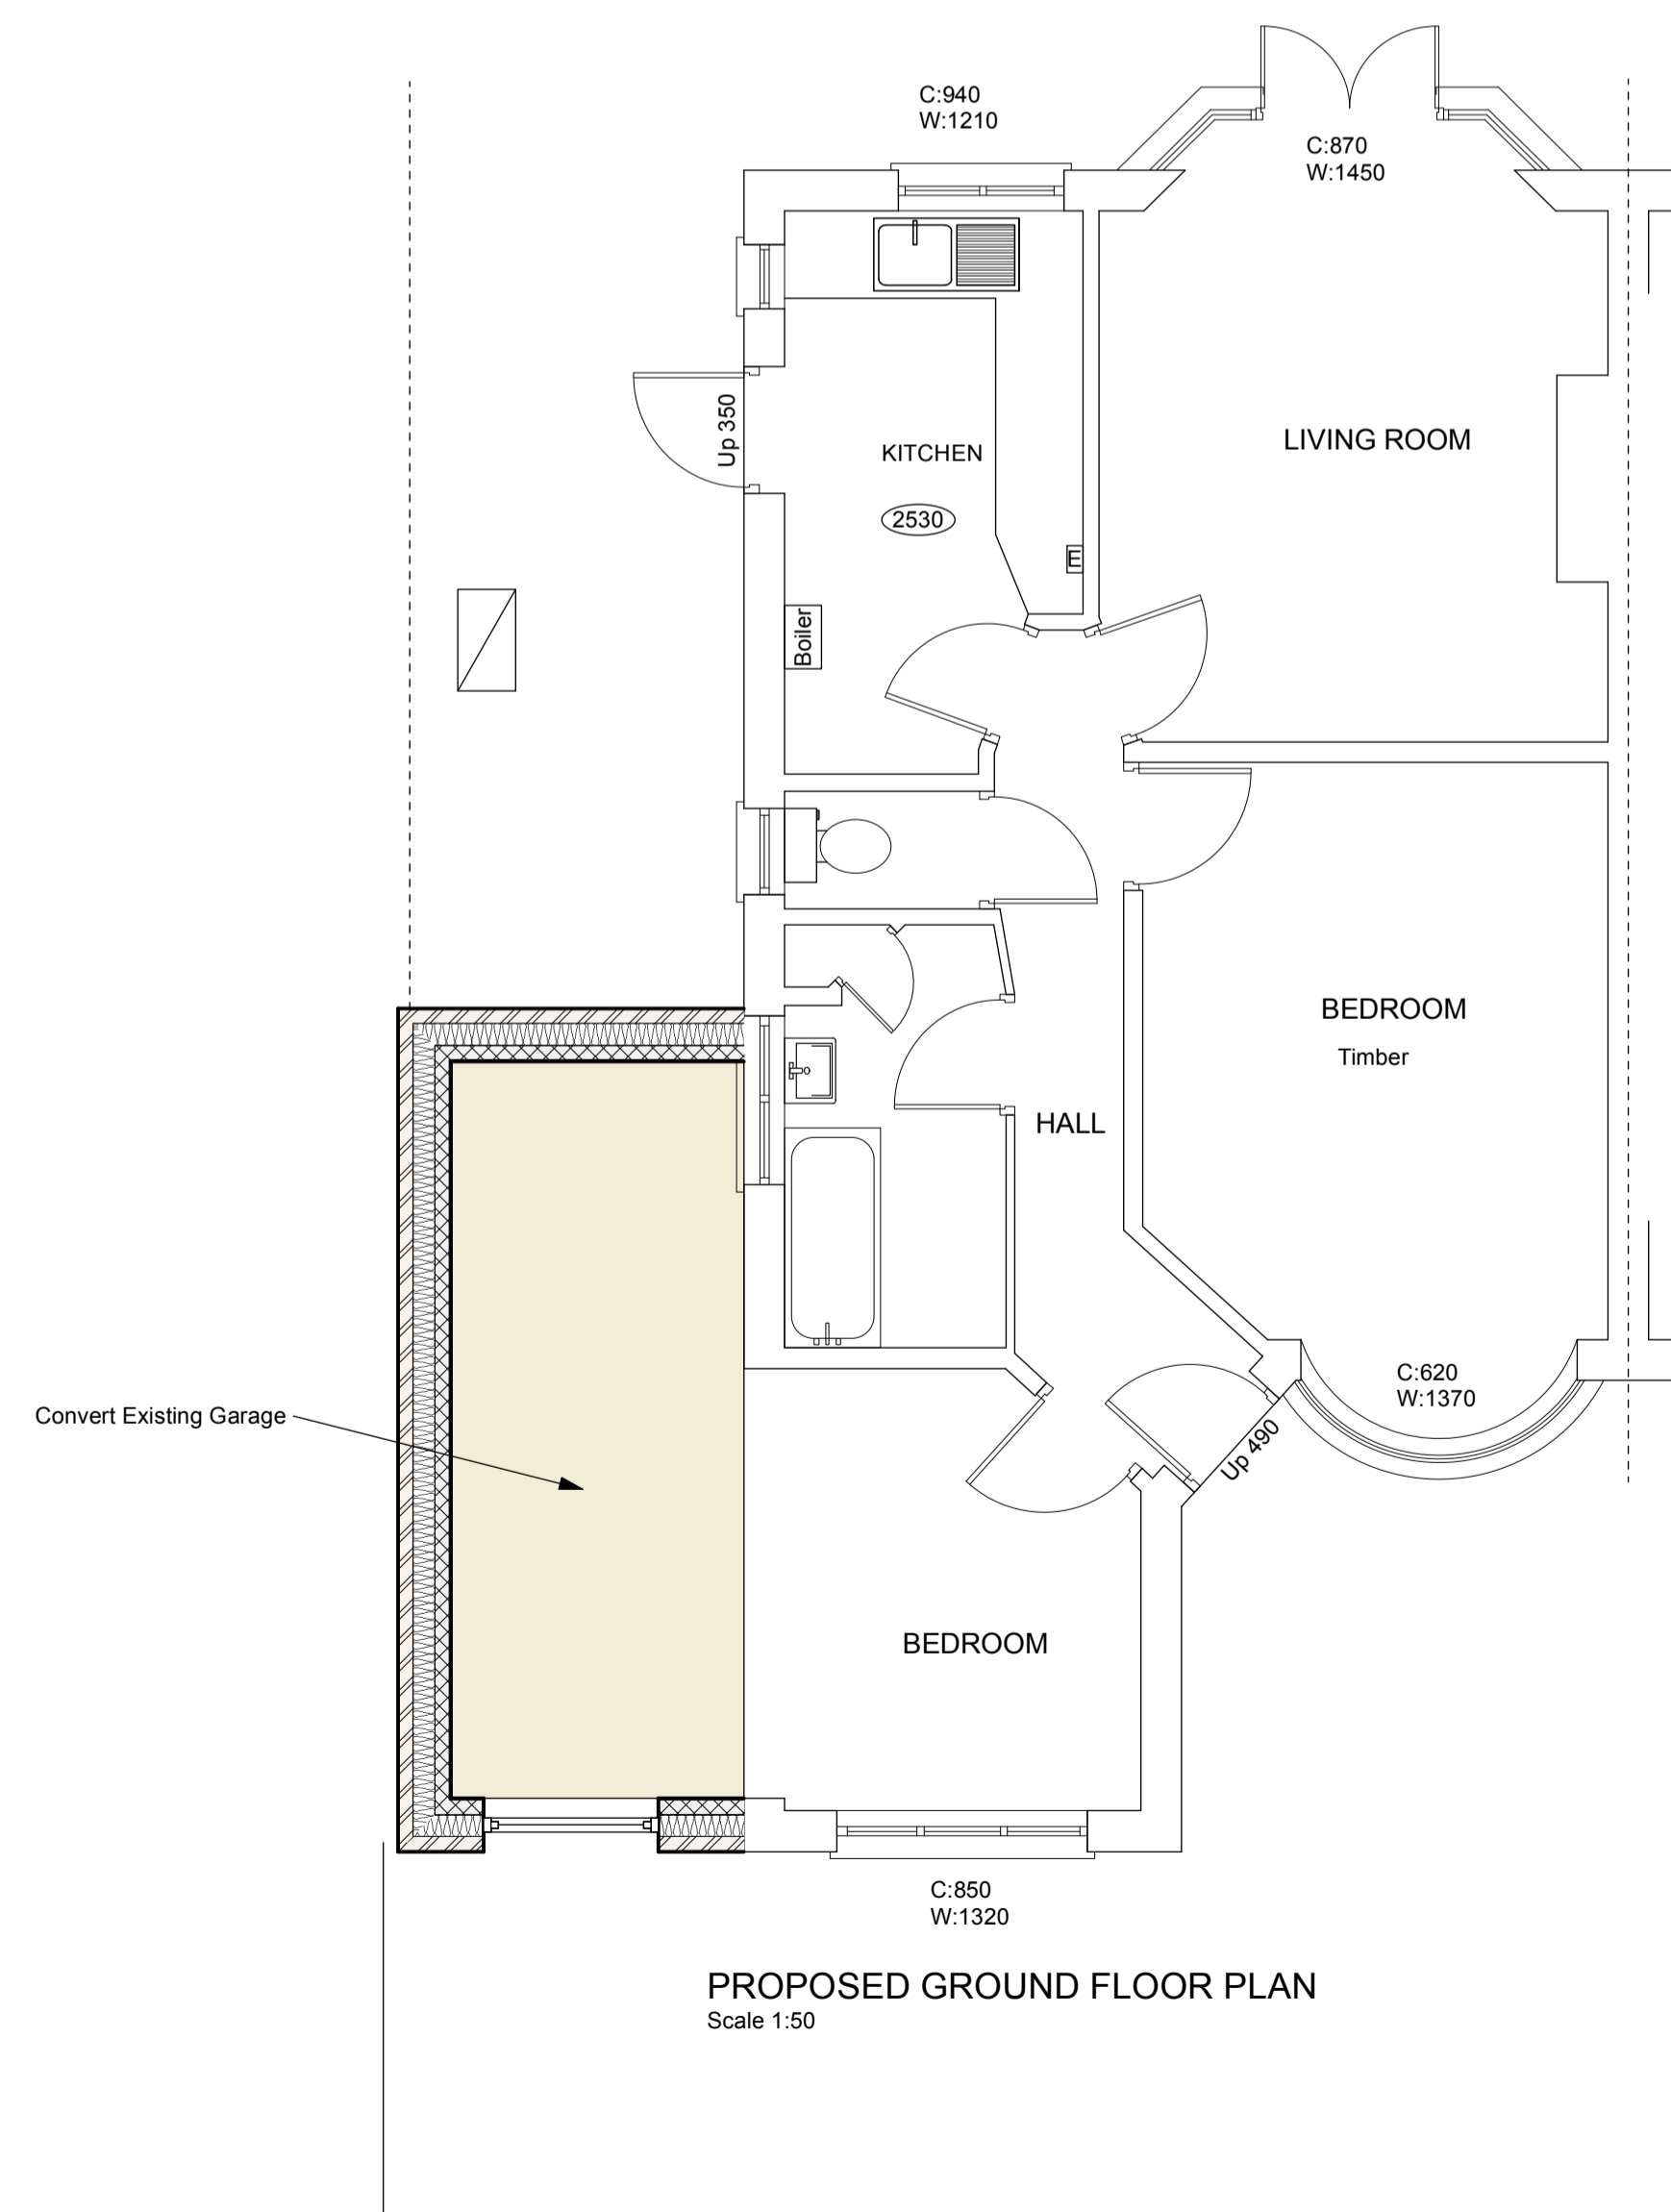

PROPOSED GROUND FLOOR PLAN
Scale 1:50

LAWFUL DEVELOPMENT CERTIFICATE

AREA OF LOFT SPACE = 13.1
WIDTH = 4.36

VOLUME = 57.12
MINUS EXISTING HIP
57.12 / 2 = 28.6M3

VOLUME OF DORMER
LENGTH OF DORMER = 4.7
AREA OF DORMER = 4.2

4.7 X 4.2 = 19.74M3



DORMER + GABLE
19.74 + 28.6 = 48.34M3

LESS THAN 50M3



BLOCK PLAN
Scale 1:500

© Crown Copyright and database rights 2023 OS Licence no. A030000000

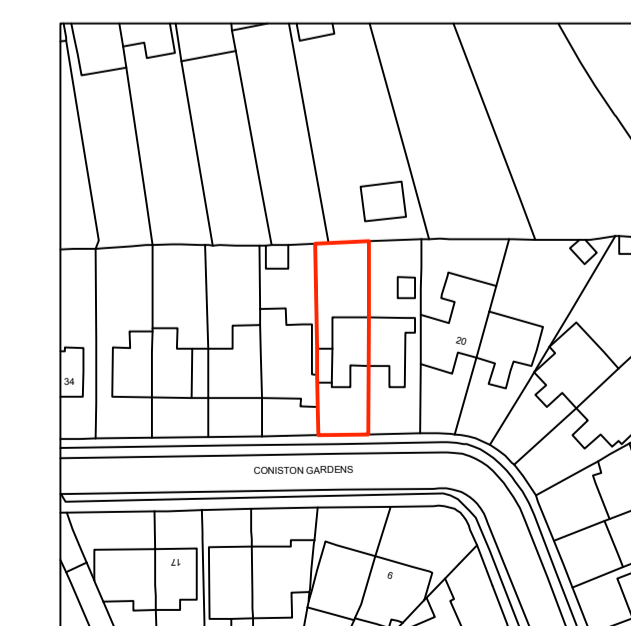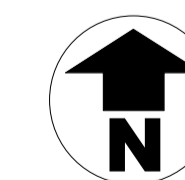

OS MAP
Scale 1:1250

© Crown Copyright and database rights 2023 OS Licence no. A030000000



E: Lee@spectordesign.co.uk
M: 07881923447 T: 01902 404910

Rev	Date	Comments	Rev	Ch

Project Address
24 CONISTON GARDENS, PINNER, MIDDLESEX, HA5 2JL

Drawing Title
PROPOSED PLAN

Client Name/Organisation
MR ERVIN SADRIA

Scales
1:50 @ A1

Drawing Number
1743 - 03

Original Paper Size
A1 Landscape